



ADA PARKING DETAIL

SCALE: N.T.S.

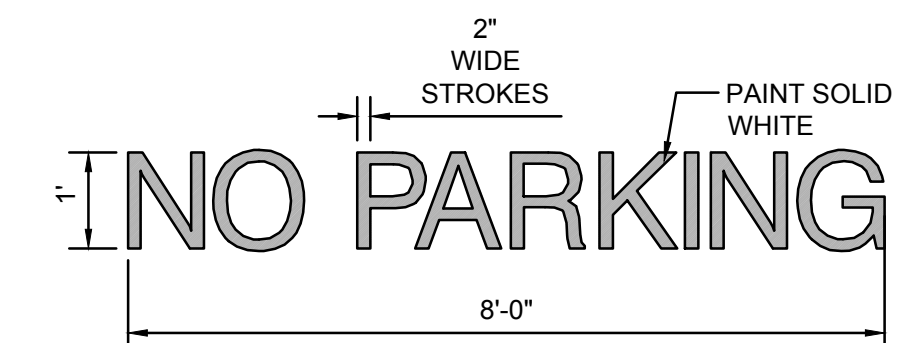


PAINTED 'NO PARKING'

SCALE: N.T.S.

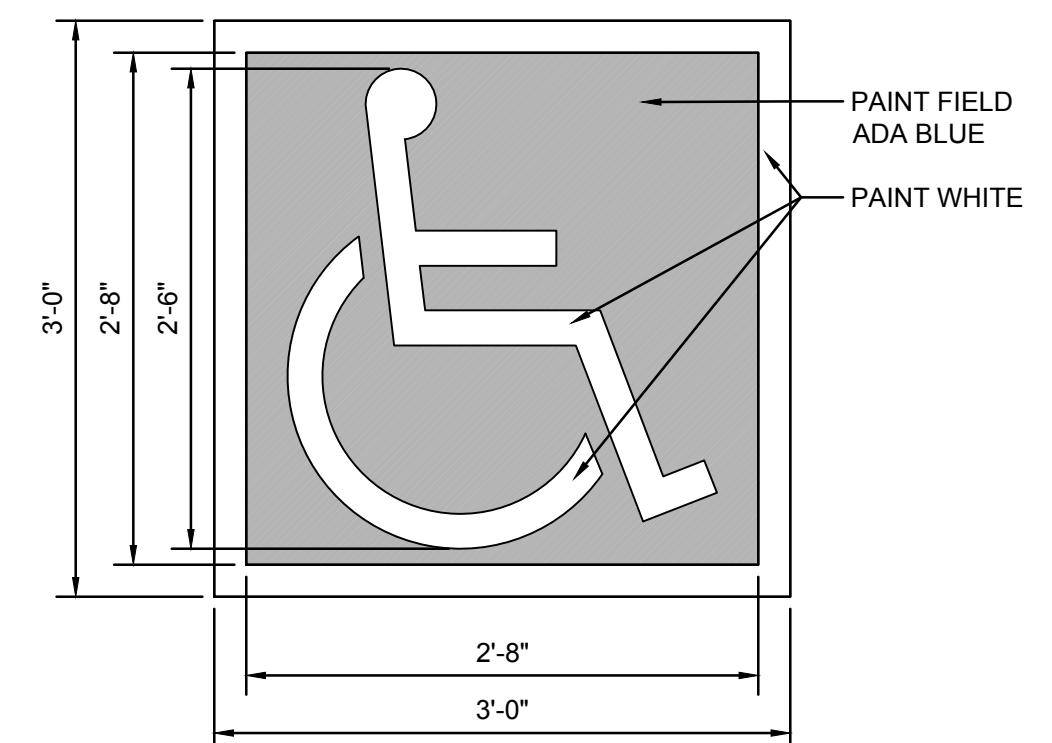


ACCESSIBILITY SYMBOL

SCALE: N.T.S.

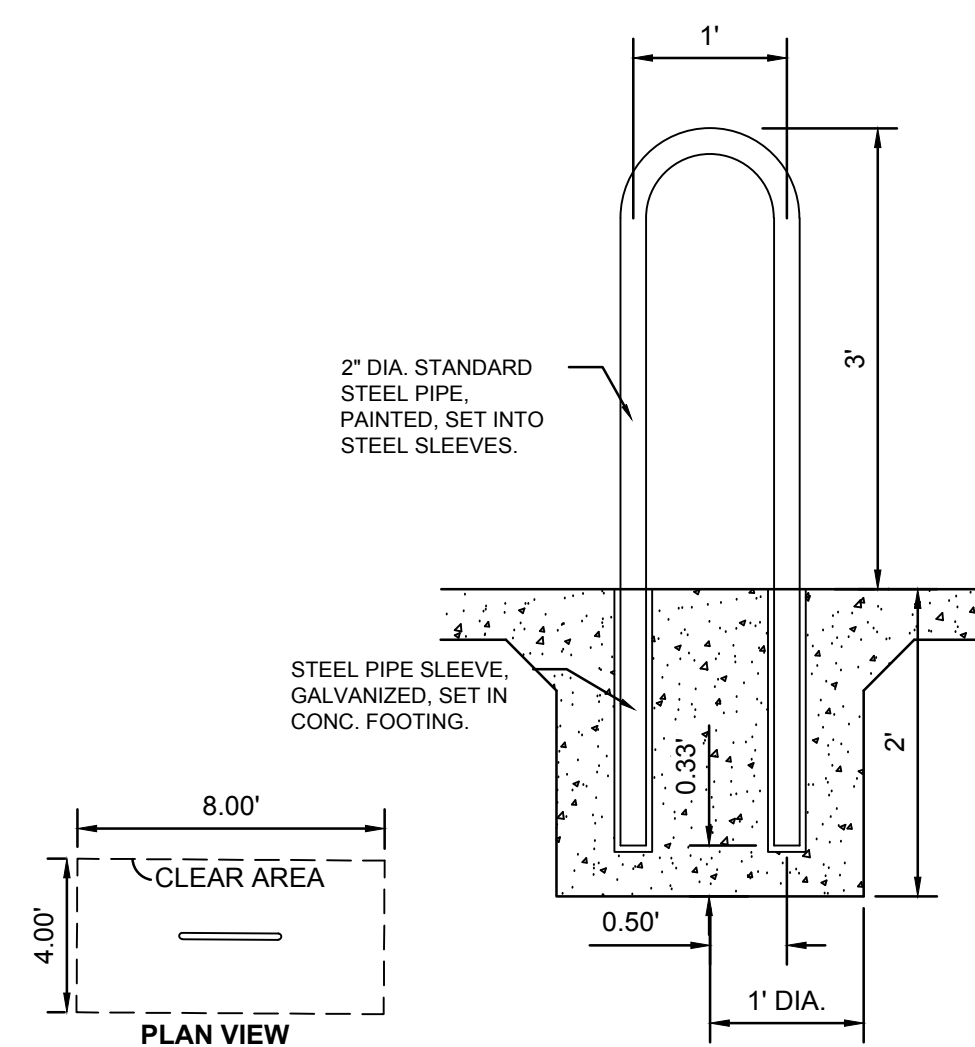


BICYCLE RACK

SCALE: N.T.S.

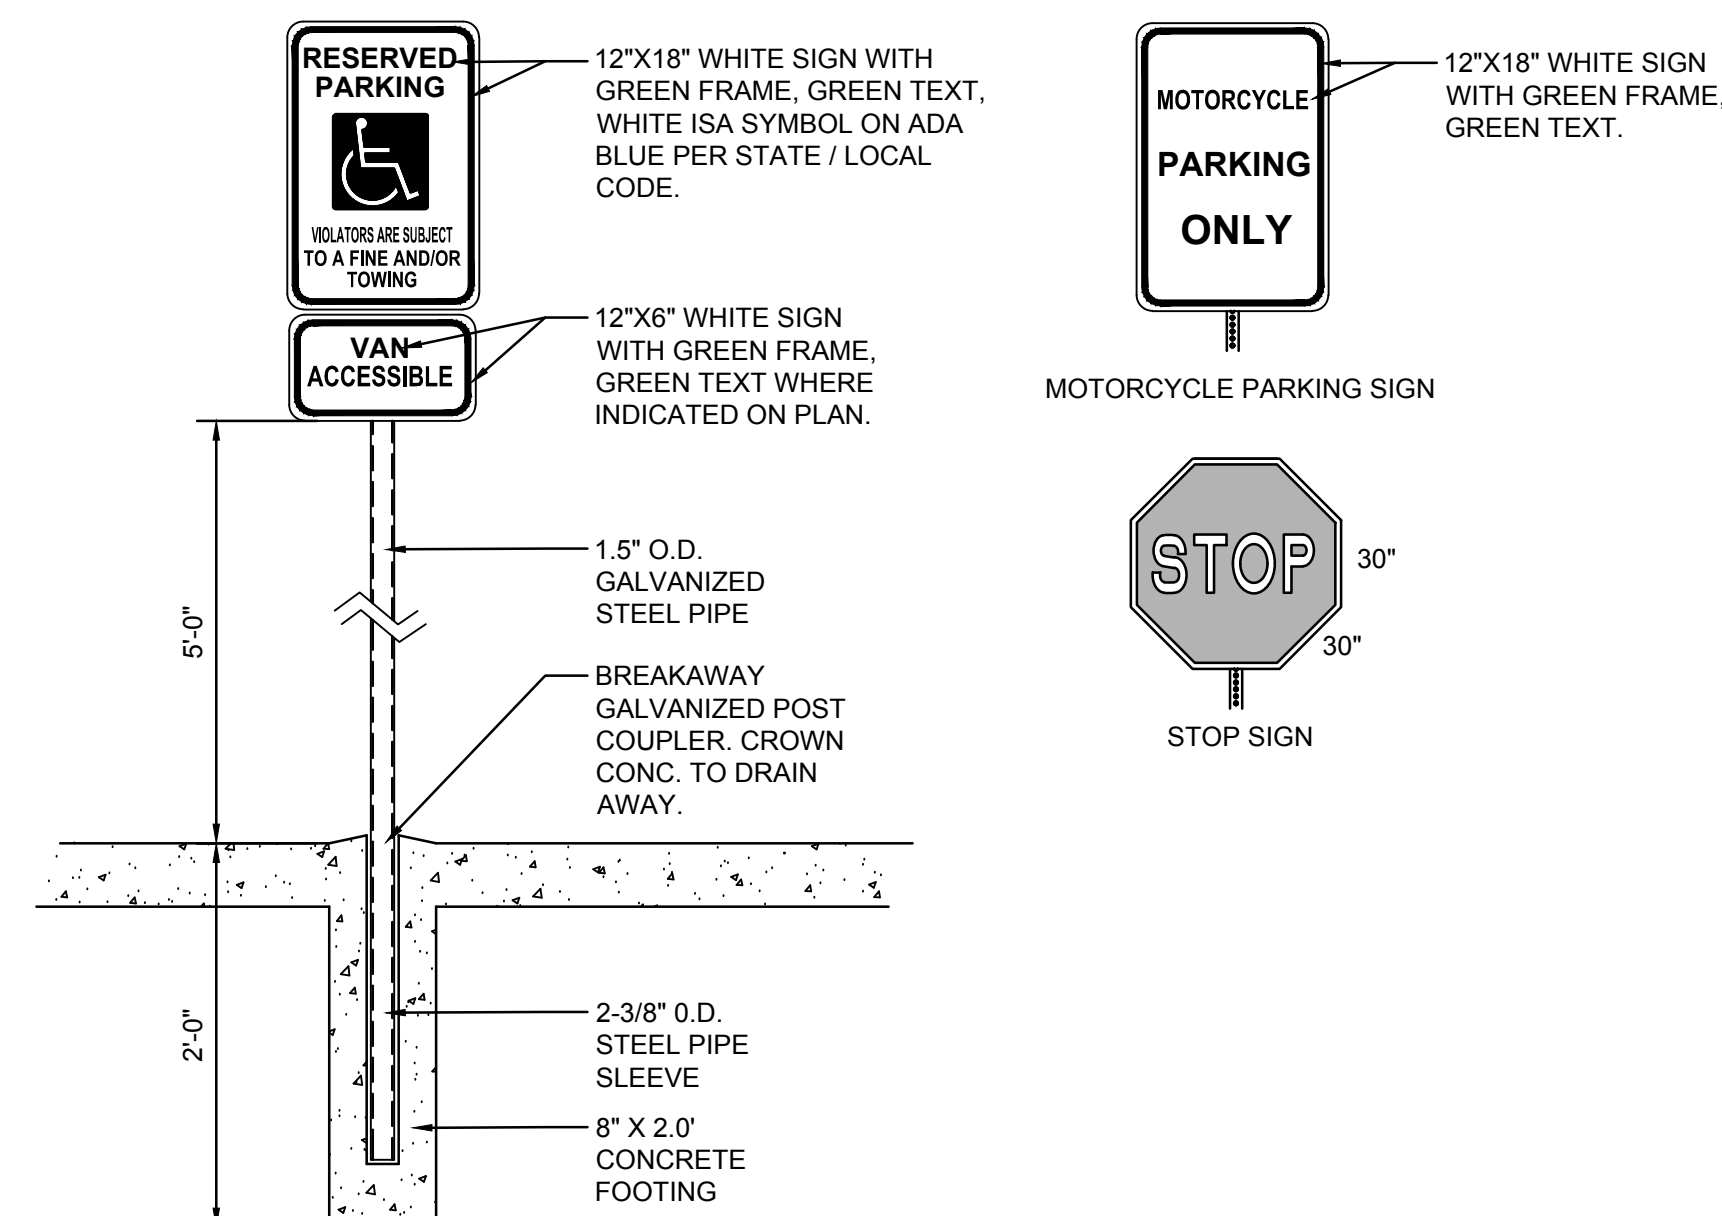

SIGNAGE

SCALE: N.T.S.

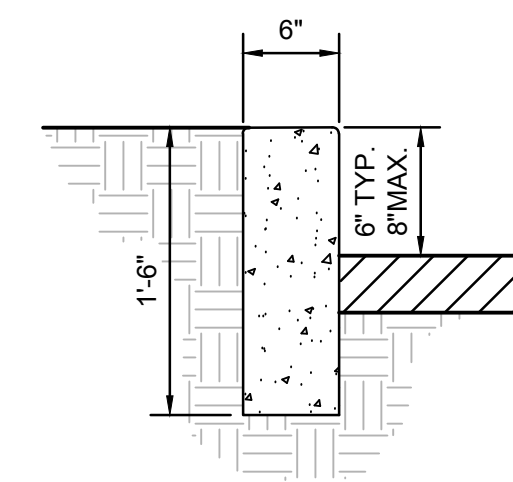


HEADER CURB

SCALE: N.T.S.


GENERAL NOTES

1. CONTRACTION / CONTROL JOINTS @ 6' MAX.
2. 1/2" EXPANSION JOINTS 24' O.C.
3. REQUIRES FULL FORM ON ALL FACES.
4. 3/8" RADII AT ALL EXPOSED EDGES.

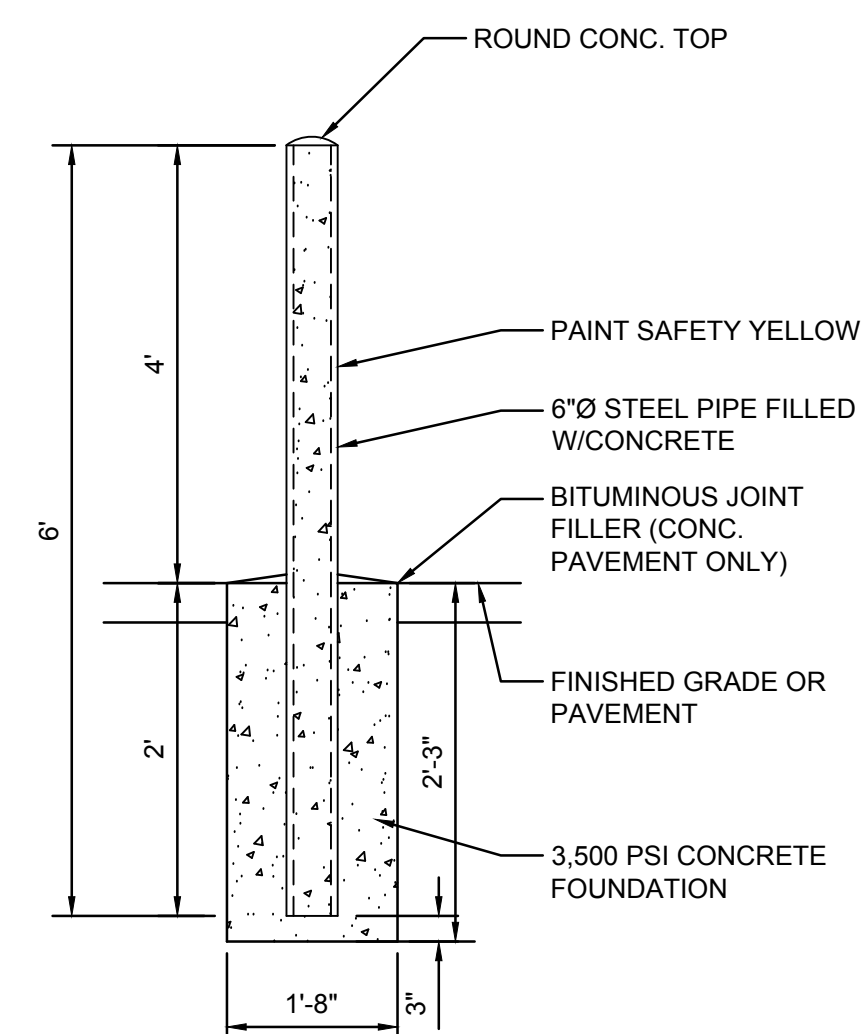

CONCRETE FILLED BOLLARD

SCALE: N.T.S.

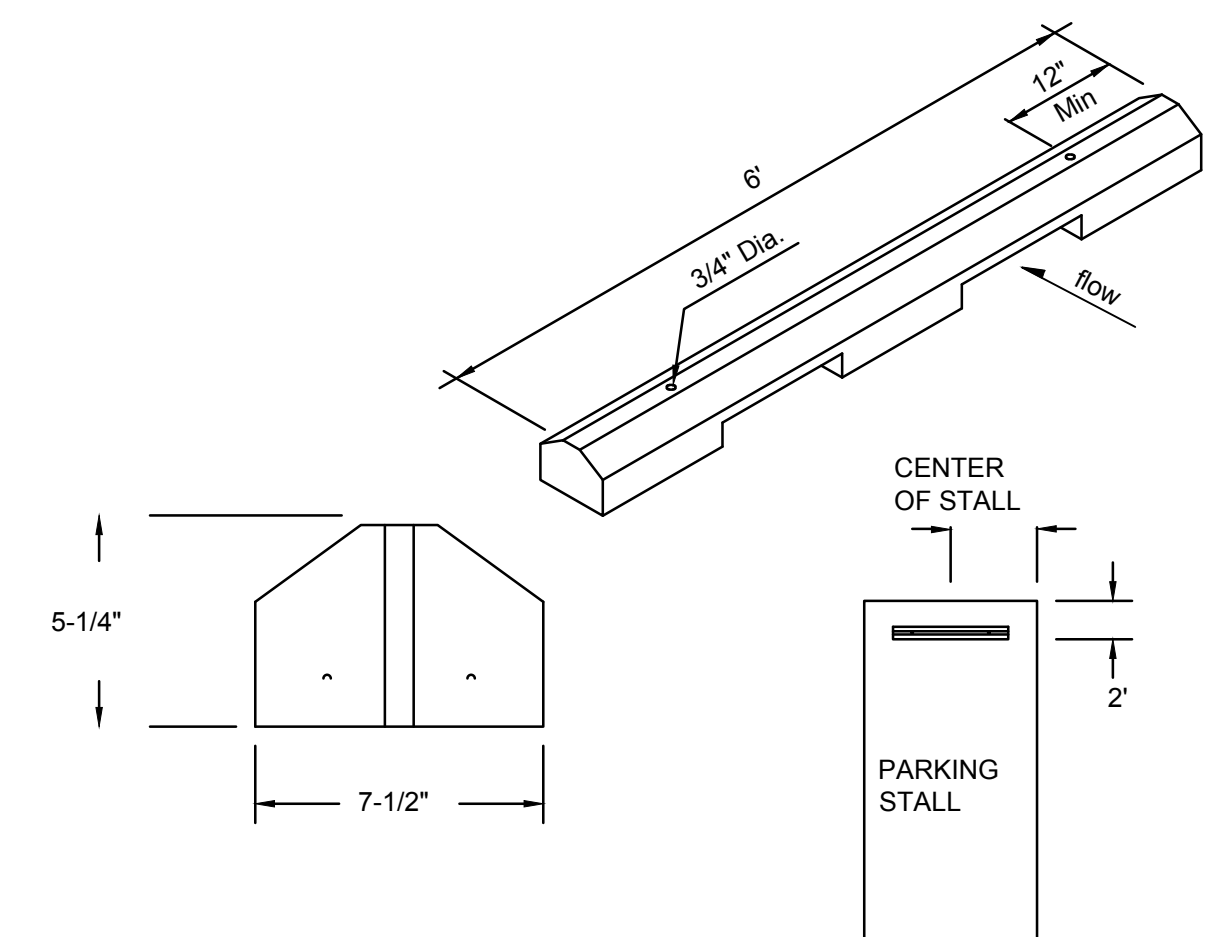


CONCRETE WHEEL STOP

SCALE: N.T.S.


CONSTRUCTION NOTES

1. WHEEL STOPS TO BE PLACED 2' BACK, CENTERED IN THE PARKING STALL. WHEEL STOPS CAN BE PAINTED IN A CONTRASTING COLOR SUCH AS GRAY, YELLOW OR BLACK.
2. BLUE SHALL BE USED FOR HANDICAP PARKING STALLS.
3. INSTALL EACH WITH TWO DOWELS PER MANUFACTURERS SPECIFICATIONS.

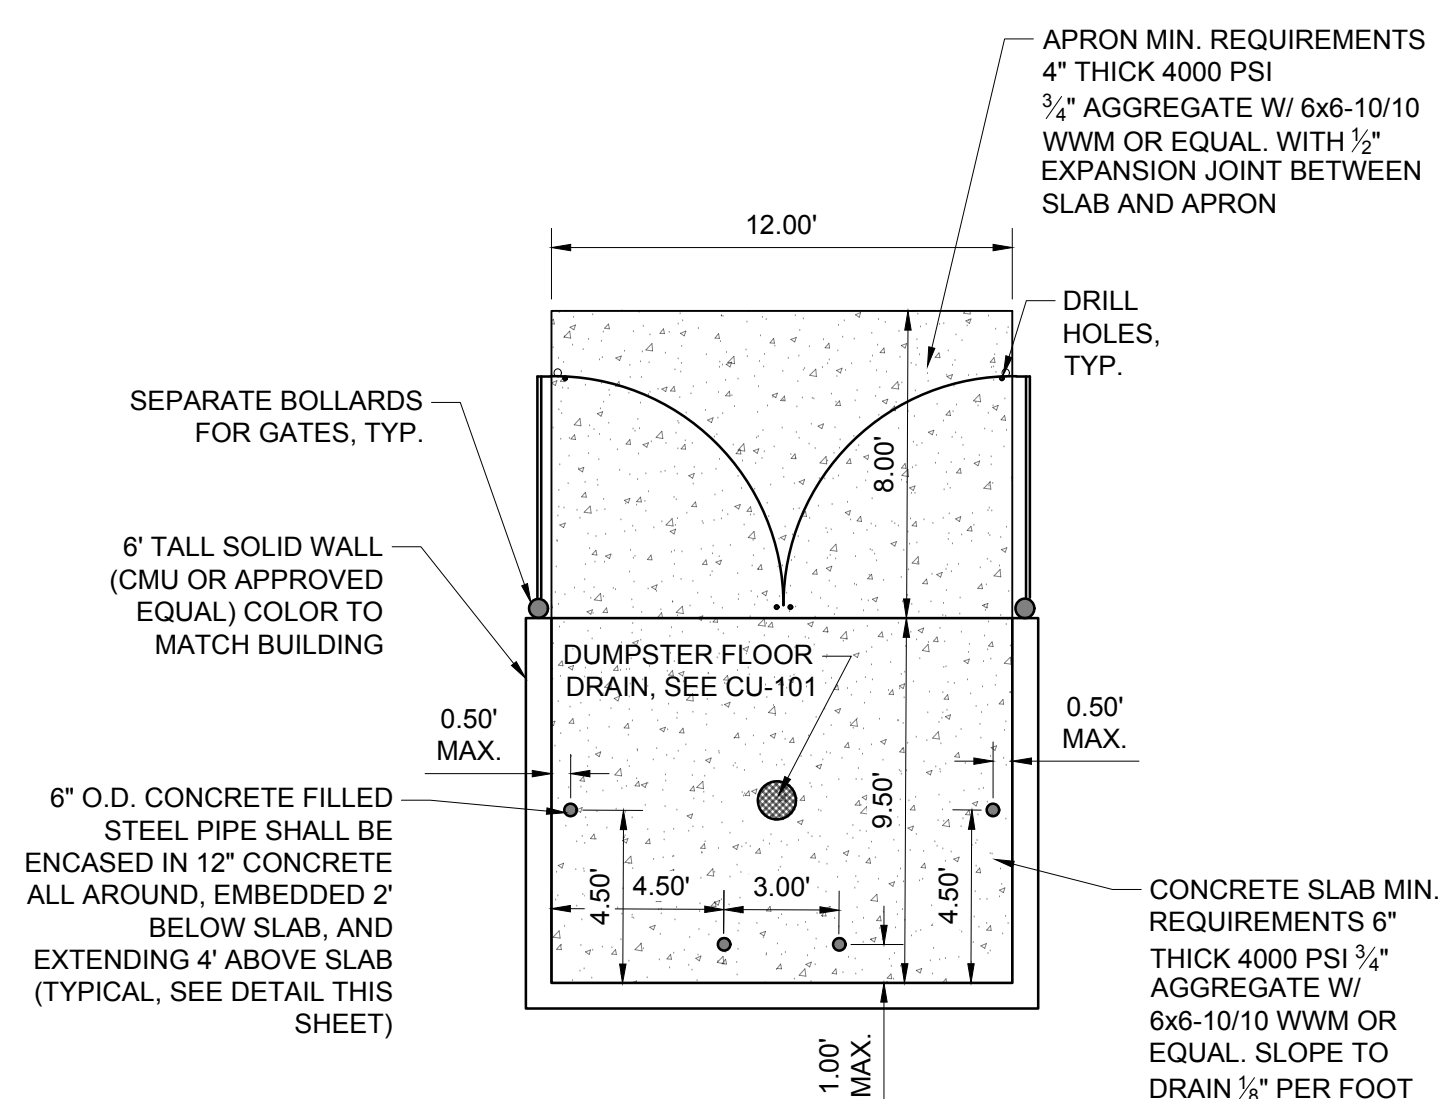

REFUSE ENCLOSURE DETAIL


SCALE: 1"=5'

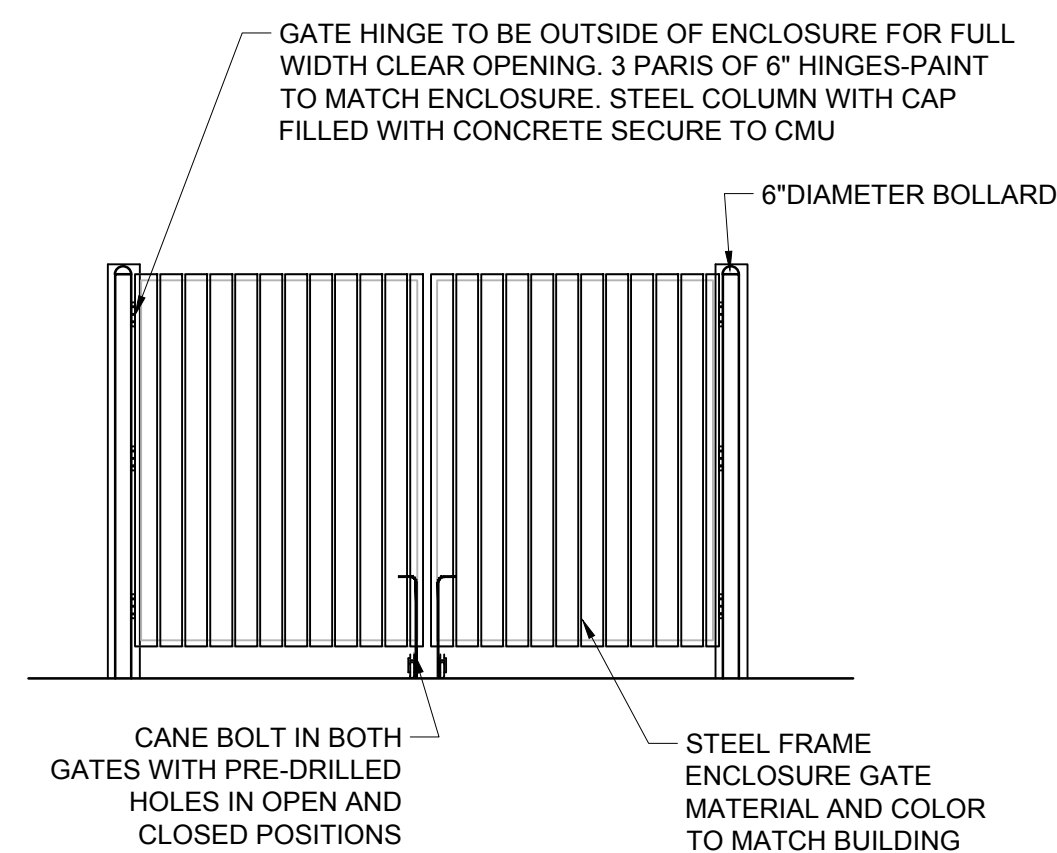

REFUSE ENCLOSURE GATE DETAIL

SCALE: N.T.S.

1030
u & Arfman, Inc.
Civil Engineering Consultants

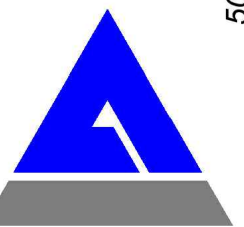

2020 Isaacson & Arfman, Inc.
All design, calculations, and
concepts are owned by and
remain the property of Isaacson &
Arfman, Inc. and no part thereof
shall be utilized by any person,
firm or corporation for any
purpose whatsoever except with
the written permission of
Isaacson & Arfman, Inc.

gineer

MENAU DONUT SHOP

7717 MENAUL BLVD,
ALBUQUERQUE NM

[illegible]

SHEET TITLE

CIVIL DETAILS

SHEET NUMBER

CC-501