


ADA PARKING DETAIL

SCALE: N.T.S.

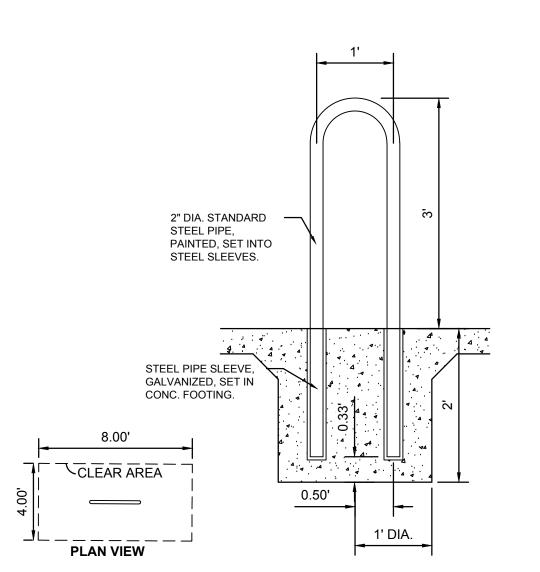

BICYCLE RACK

SEPARATE BOLLARDS -FOR GATES, TYP.

6' TALL SOLID WALL

(CMU OR APPROVED EQUAL) COLOR TO

6" O.D. CONCRETE FILLED

ENCASED IN 12" CONCRETE

ALL AROUND, EMBEDDED 2'

EXTENDING 4' ABOVE SLAB

(TYPICAL, SEE DETAIL THIS


STEEL PIPE SHALL BE


BELOW SLAB, AND

SHEET)

MATCH BUILDING

0.50'

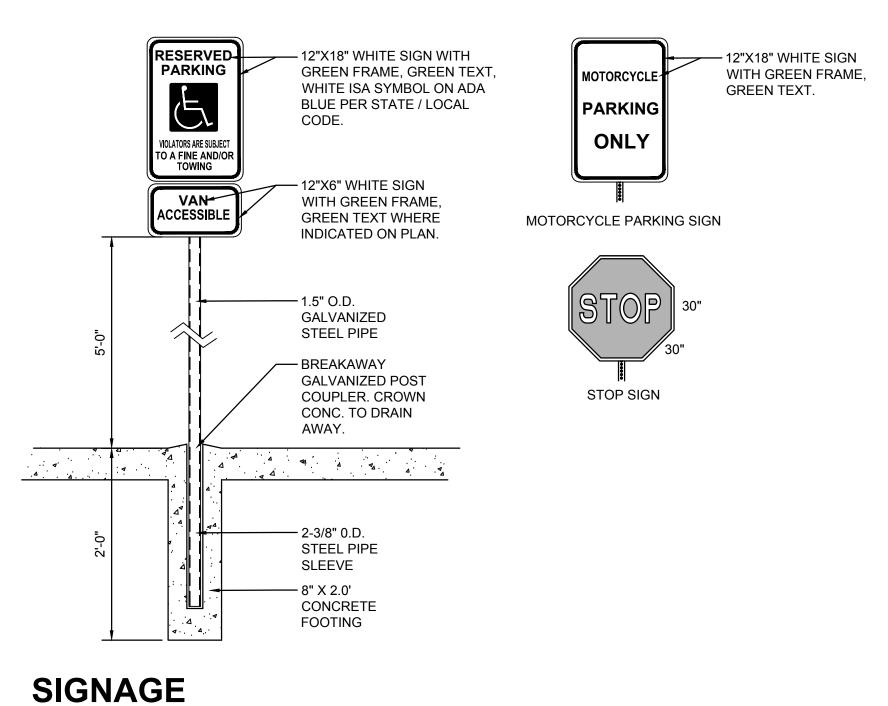


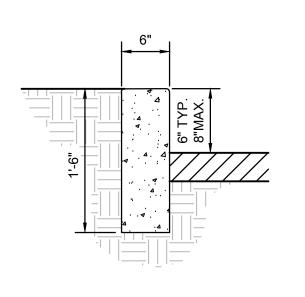

GENERAL NOTES

- 1. CONTRACTION / CONTROL JOINTS @ 6' MAX.
- 2. 1/2" EXPANSION JOINTS 24' O.C.
- 3. REQUIRES FULL FORM ON ALL FACES.
- 4. 3/8" RADII AT ALL EXPOSED EDGES.

HEADER CURB SCALE: N.T.S.

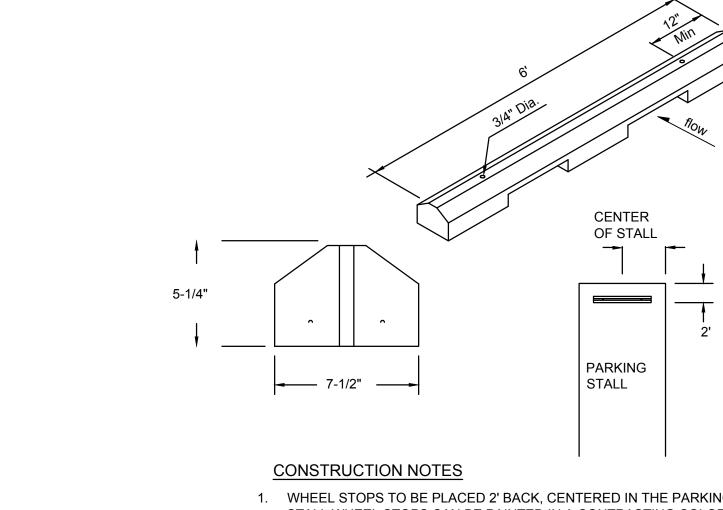


- STALL WHEEL STOPS CAN BE PAINTED IN A CONTRASTING COLOR SUCH AS GRAY, YELLOW OR BLACK.
- 3. INSTALL EACH WITH TWO DOWELS PER MANUFACTURERS SPECIFICATIONS.

SCALE: N.T.S.

CONCRETE WHEEL STOP



 

4" THICK 4000 PSI


SLAB AND APRON

HOLES,

APRON MIN. REQUIREMENTS

3/4" AGGREGATE W/ 6x6-10/10 WWM OR EQUAL. WITH $\frac{1}{2}$ "

EXPANSION JOINT BETWEEN

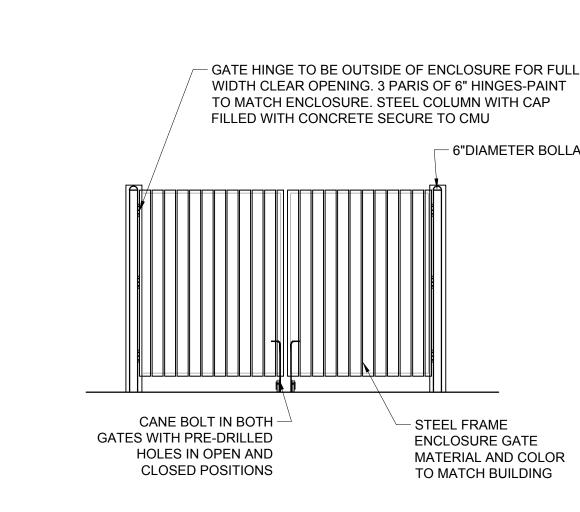

REFUSE ENCLOSURE DETAIL

12.00'

DUMPSTER FLOOR

DRAIN, SEE CU-101

SCALE: 1"=5'

CONCRETE SLAB MIN.

REQUIREMENTS 6"

THICK 4000 PSI 3/4"

6x6-10/10 WWM OR

EQUAL. SLOPE TO

DRAIN 1/8" PER FOOT

AGGREGATE W/

REFUSE ENCLOSURE GATE DETAIL

- 6"DIAMETER BOLLARD

- STEEL FRAME

ENCLOSURE GATE

MATERIAL AND COLOR

TO MATCH BUILDING

SCALE: N.T.S.

- PAINT SAFETY YELLOW - 6"Ø STEEL PIPE FILLED W/CONCRETE - BITUMINOUS JOINT FILLER (CONC. PAVEMENT ONLY) - FINISHED GRADE OR PAVEMENT - 3,500 PSI CONCRETE FOUNDATION

- ROUND CONC. TOP

SCALE: N.T.S.

CONCRETE FILLED BOLLARD

1'-8"

PAINTED 'NO PARKING'


SLOPE SHALL NOT EXCEED 2%

2% SLOPE IN ANY DIRECTION

SLOPE SHALL NOT EXCEED 12:1 (8.3%).

STANDARDS OR IT SHALL BE REPAIRED OR REPLACED.

SCALE: N.T.S.

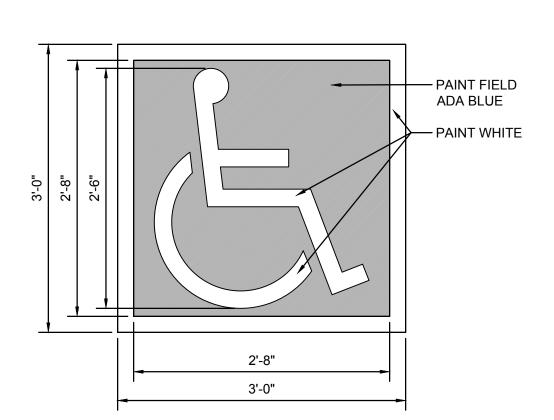

ACCESSIBLE RAMPS, WALKS & PARKING

SIDEWALK(S) AND RAMP(S): TARGET CROSS SLOPE = 1% TO 1.5%. CROSS

ACCESSIBLE RAMP(S): TARGET LONGITUDINAL SLOPE = 7% LONGITUDINAL


ACCESSIBLE PARKING: TARGET SLOPE = 1% TO 1.5%. SHALL NOT EXCEED

PAINT SOLID

EXISTING SIDEWALKS SHALL BE IN SUBSTANTIAL COMPLIANCE WITH ADA

ACCESSIBILITY SYMBOL

SCALE: N.T.S.

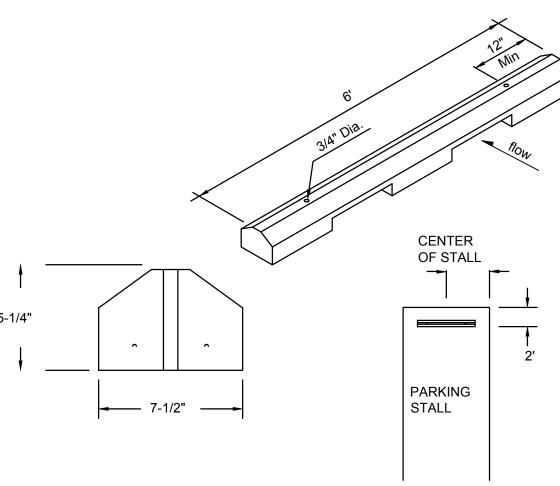

- WHEEL STOPS TO BE PLACED 2' BACK, CENTERED IN THE PARKING
- 2. BLUE SHALL BE USED FOR HANDICAP PARKING STALLS.

concepts are owned by and

remain the property of Isaacson &

Arfman, Inc. and no part thereof

shall be utilized by any person,

firm or corporation for any

purpose whatsoever except with

17 MENAUL BL BUQUERQUE

the written permission of

Isaacson & Arfman, Inc.

SHEET TITLE

CIVIL **DETAILS**

SHEET NUMBER

CC-501