




TRAFFIC CIRCULATION
LAYOUT APPROVED
Curtis A. Charne 11-28-23
Signed Date

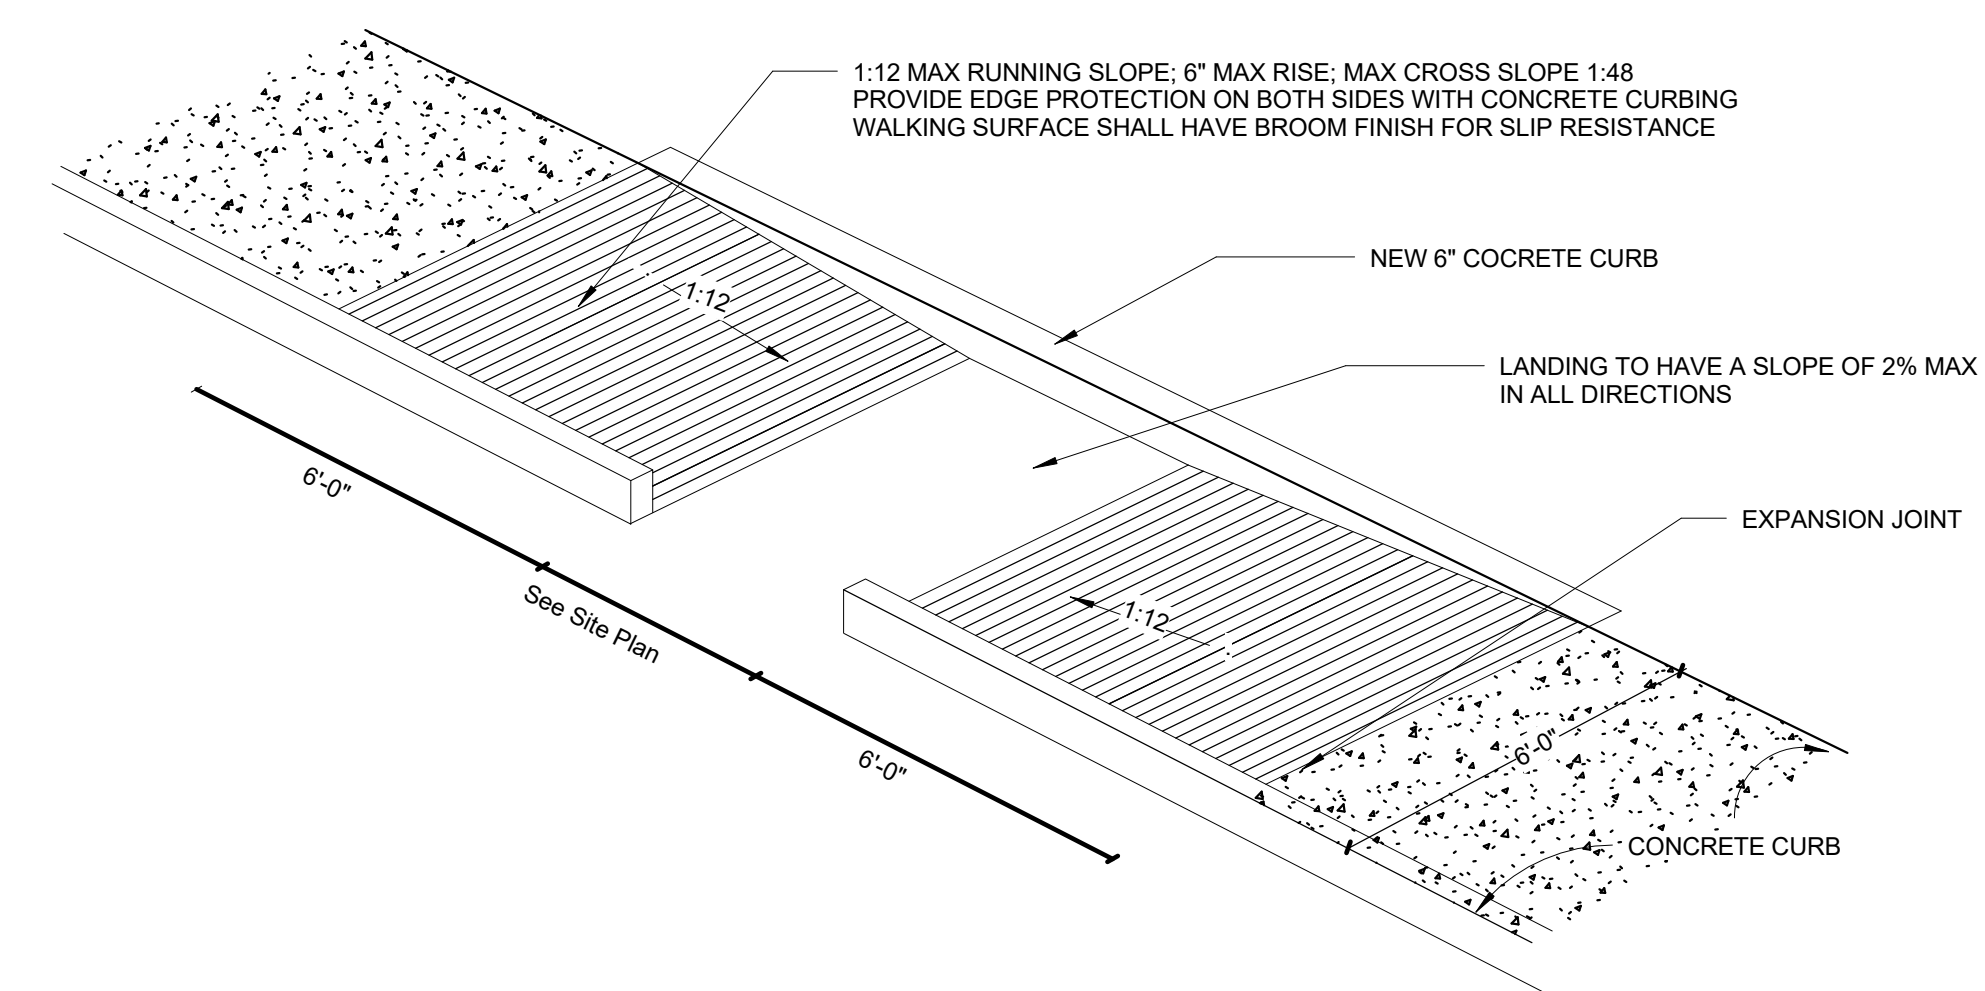

③ Curb Ramp Detail
3/8" = 1'-0"

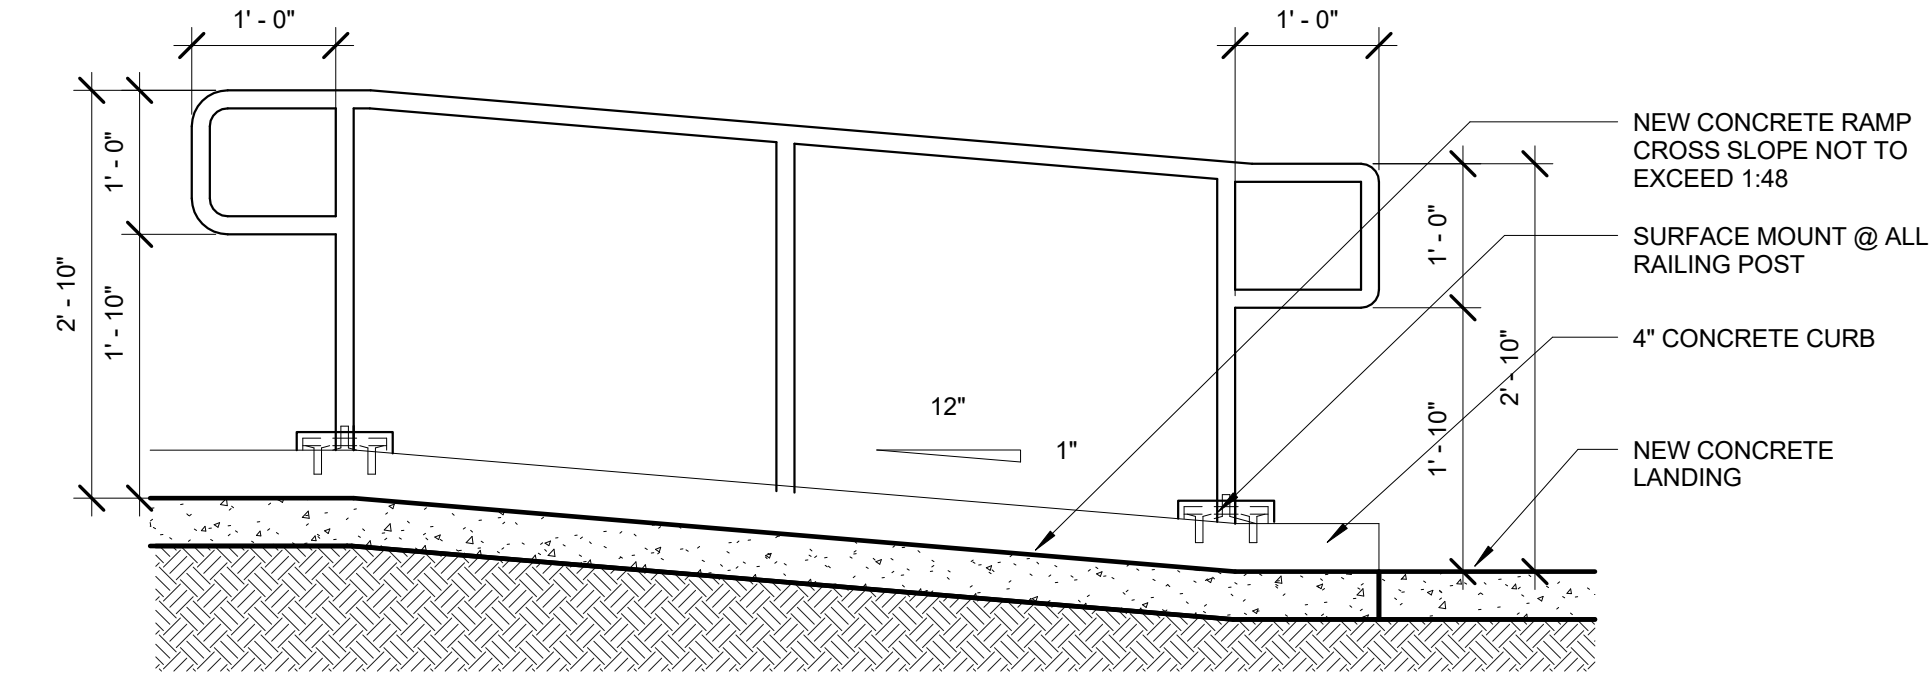


① Handrail Detail Slope
3/4" = 1'-0"

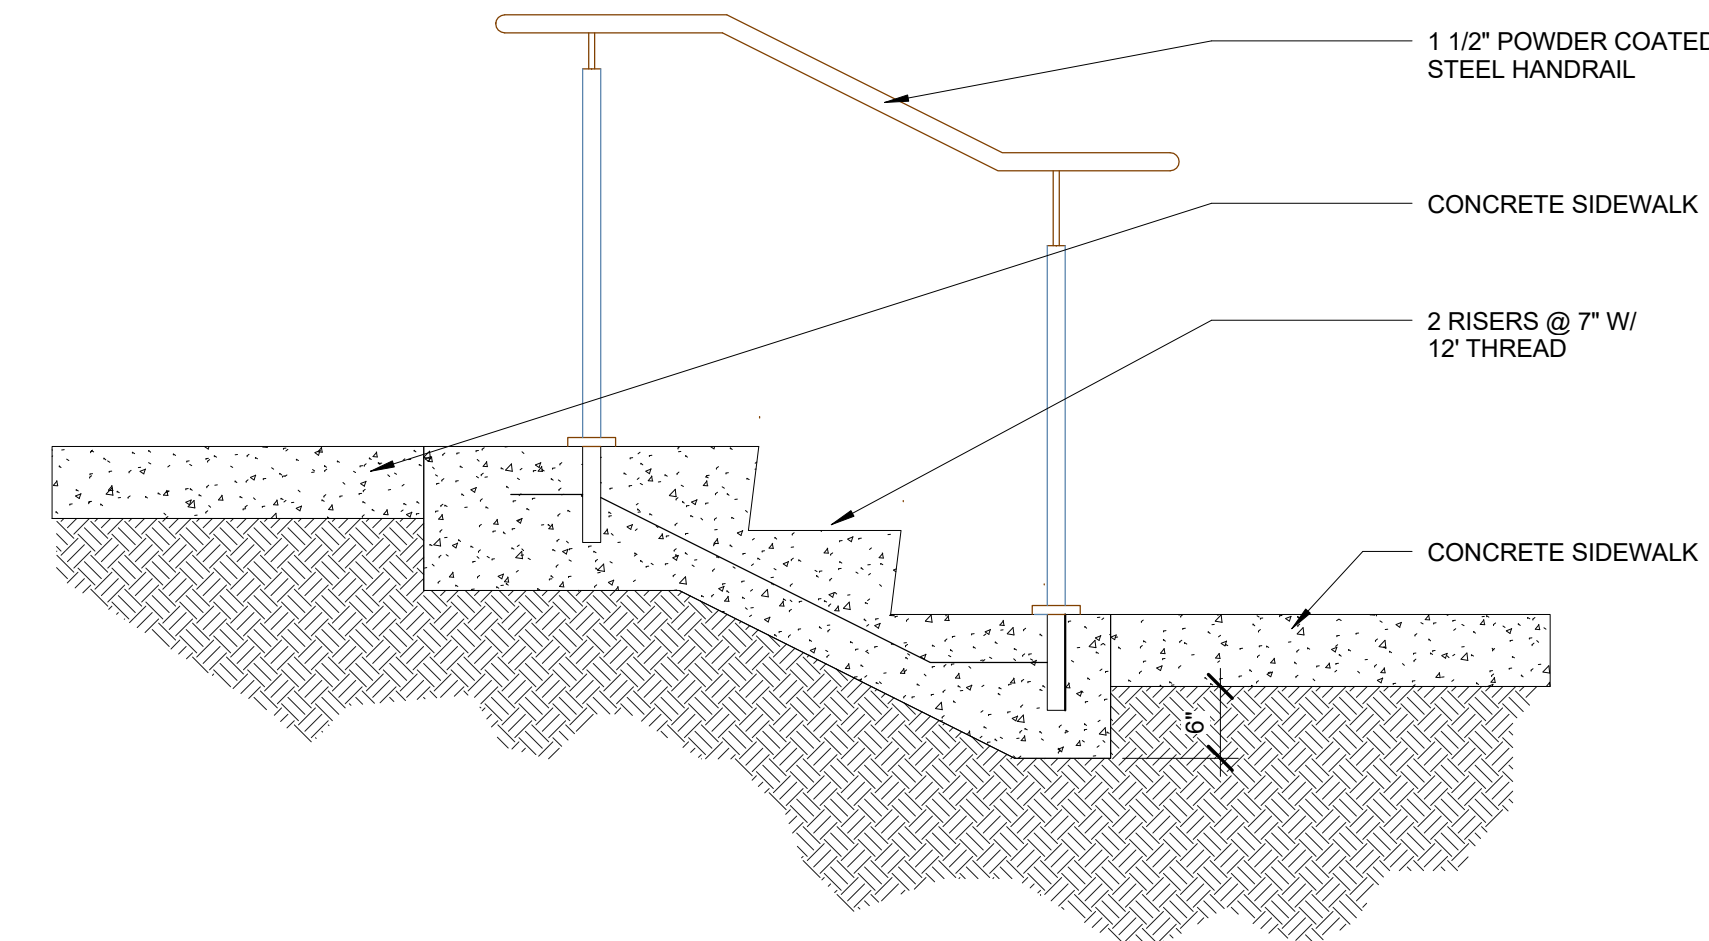


⑦ Stair and Riser Detail
3/4" = 1'-0"


PAINTED IN WHITE IN CENTER OF
HANDICAPPED PARKING STALLS

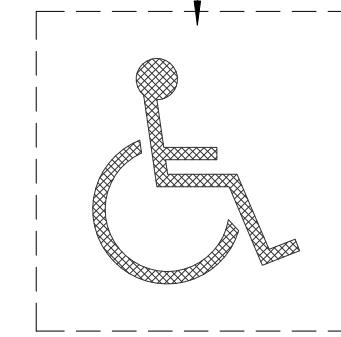


④ Accessible Parking Space Marking
1/4" = 1'-0"

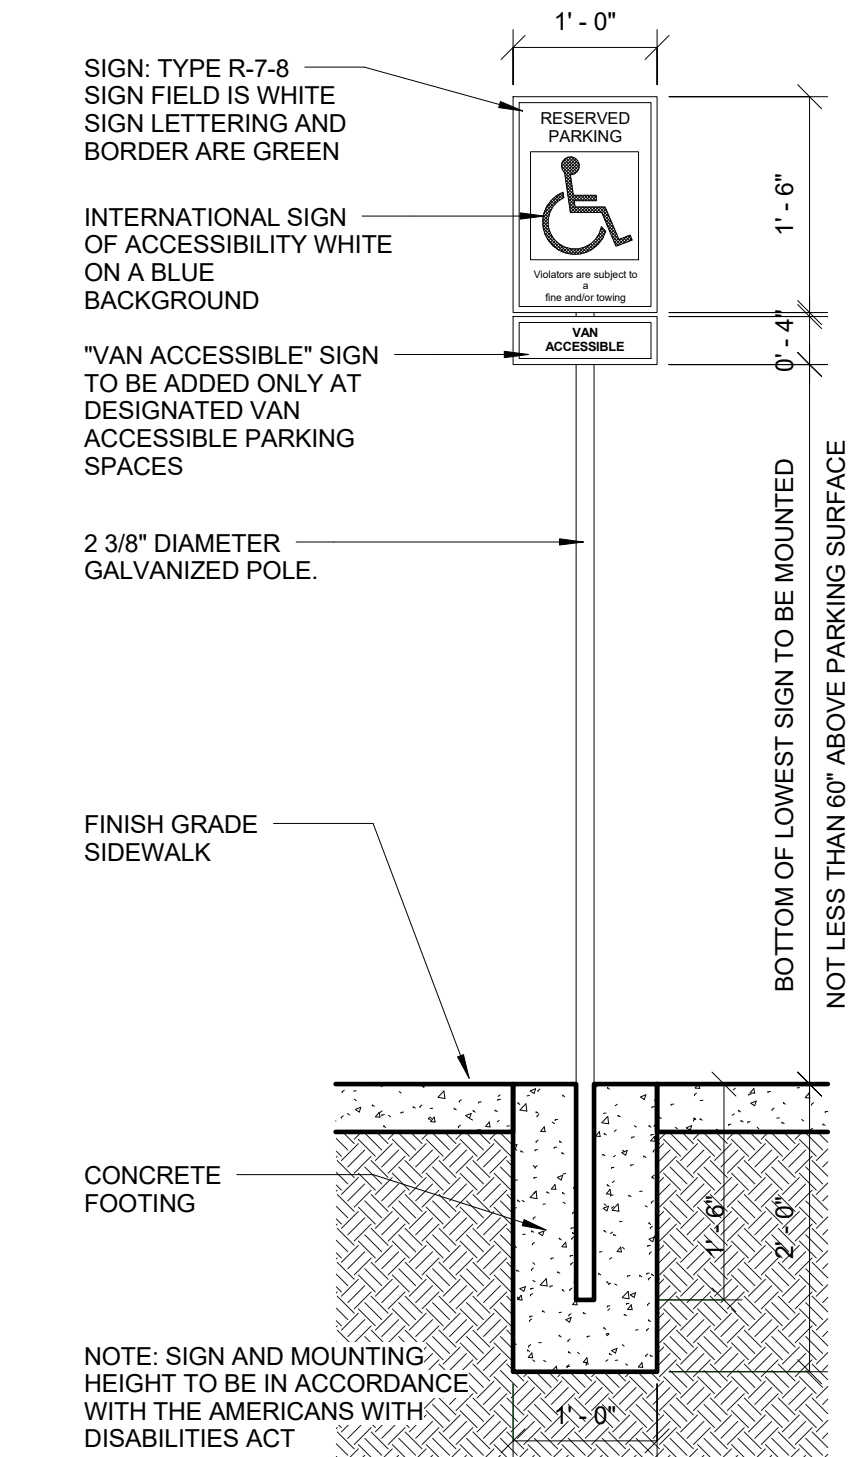

② ADA Parking Signage
3/4" = 1'-0"

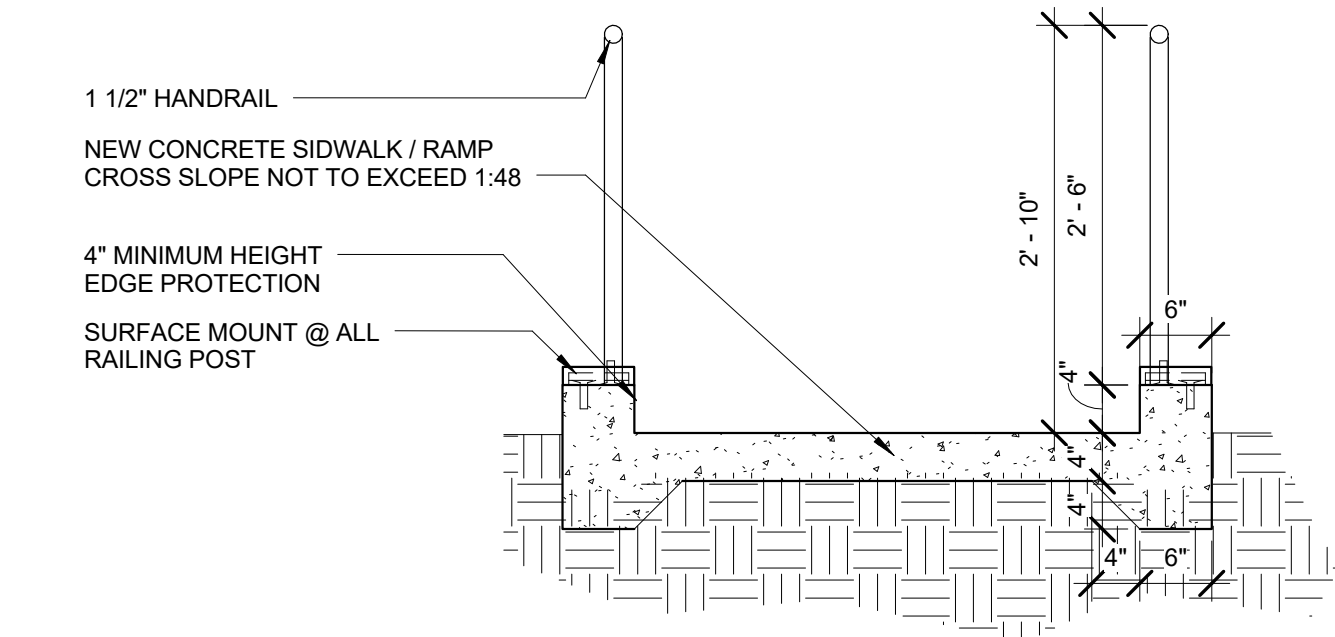

⑤ Handrail Section
3/4" = 1'-0"

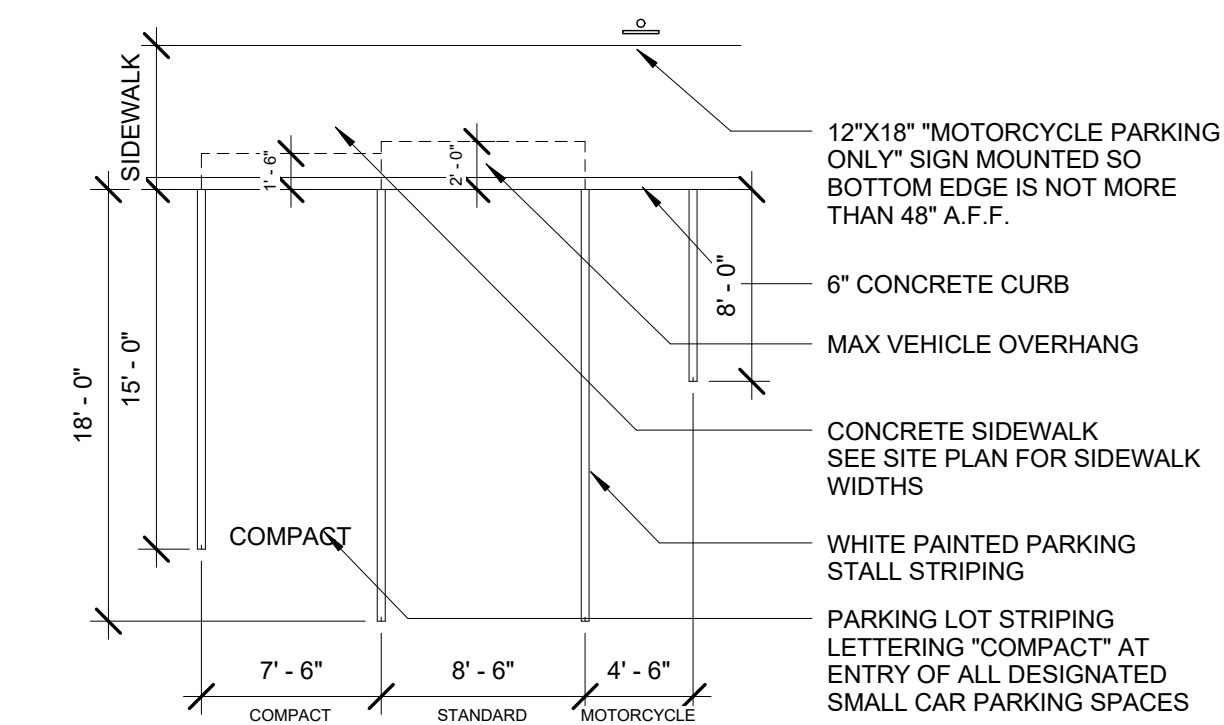

⑥ Parking Detail
1/8" = 1'-0"

www.jeebsandzuzu.com

easy as pie



JEEBS & ZUZU, LLC.
Architecture
Construction
Design-Build

5924 ANAHEIM AVENUE NE SUITE A
ALBUQUERQUE, NM 87113
P: 505-797-1318

job no: 23-020
drawn: EAM
checked: J&Z
date: 11/21/2023

Lexington Apts Renovation

2800 Lexington PL NE
ABQ, NM 87112

sheet no: **TCL1.1**