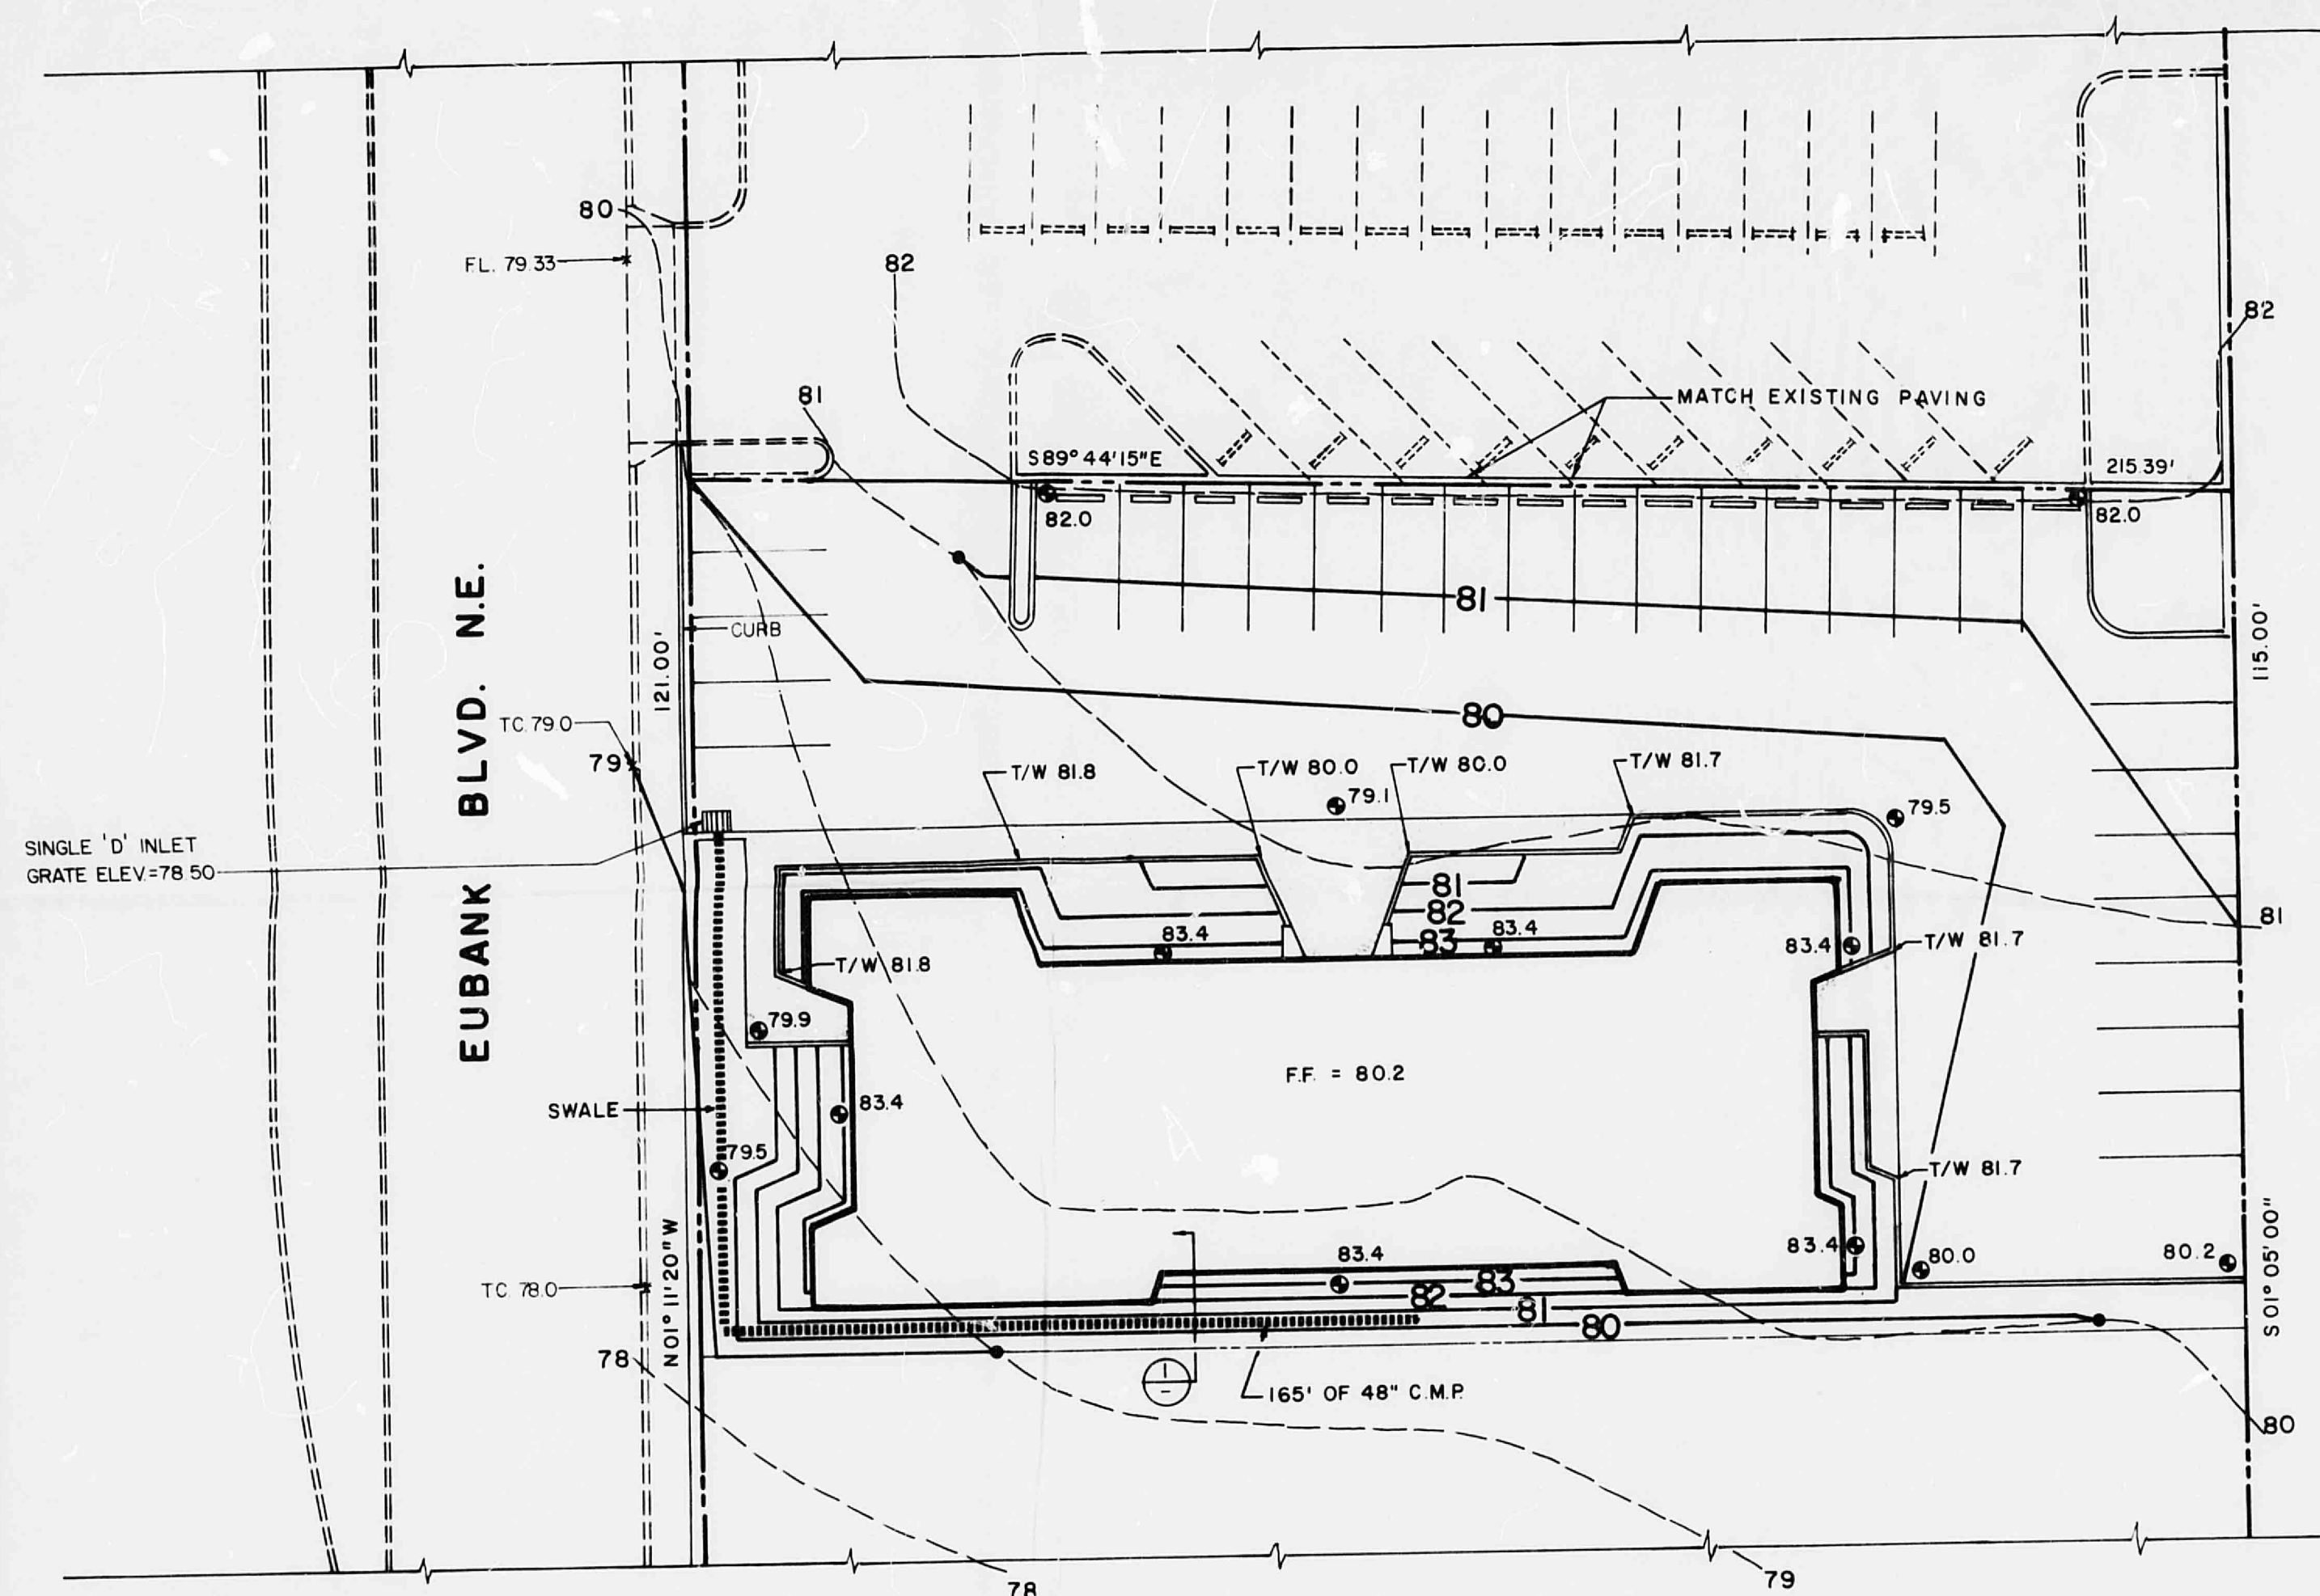


- LEGEND**
- | | |
|------|-----------------------|
| --- | EXISTING CONTOUR LINE |
| — | PROPOSED CONTOUR LINE |
| ● | SPOT ELEVATION |
| T/W | TOP OF WALL |
| T.C. | TOP OF CURB |
| F.L. | FLOWLINE |