
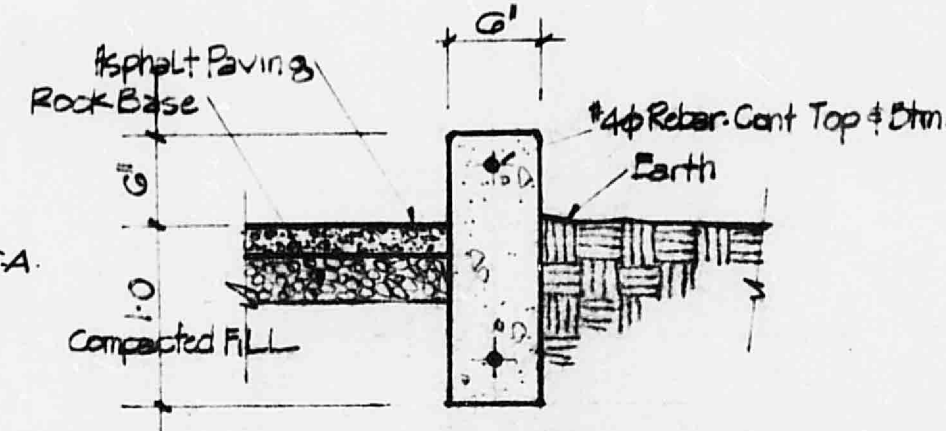


[illegible]


Bill Chappell	owner
David Lee Smith	owner
Richard L. Ellison	owner

Attest: _____


Executive Engineer A.M.A.F.CA

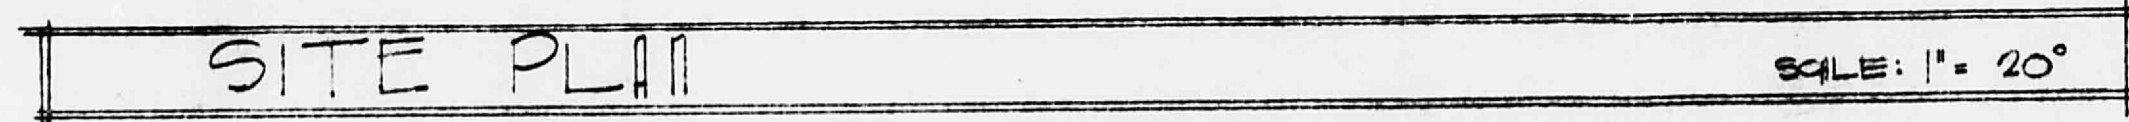


CURB & PLANTING AREAS
SCALE: 1/4" = 1' ————— 0'

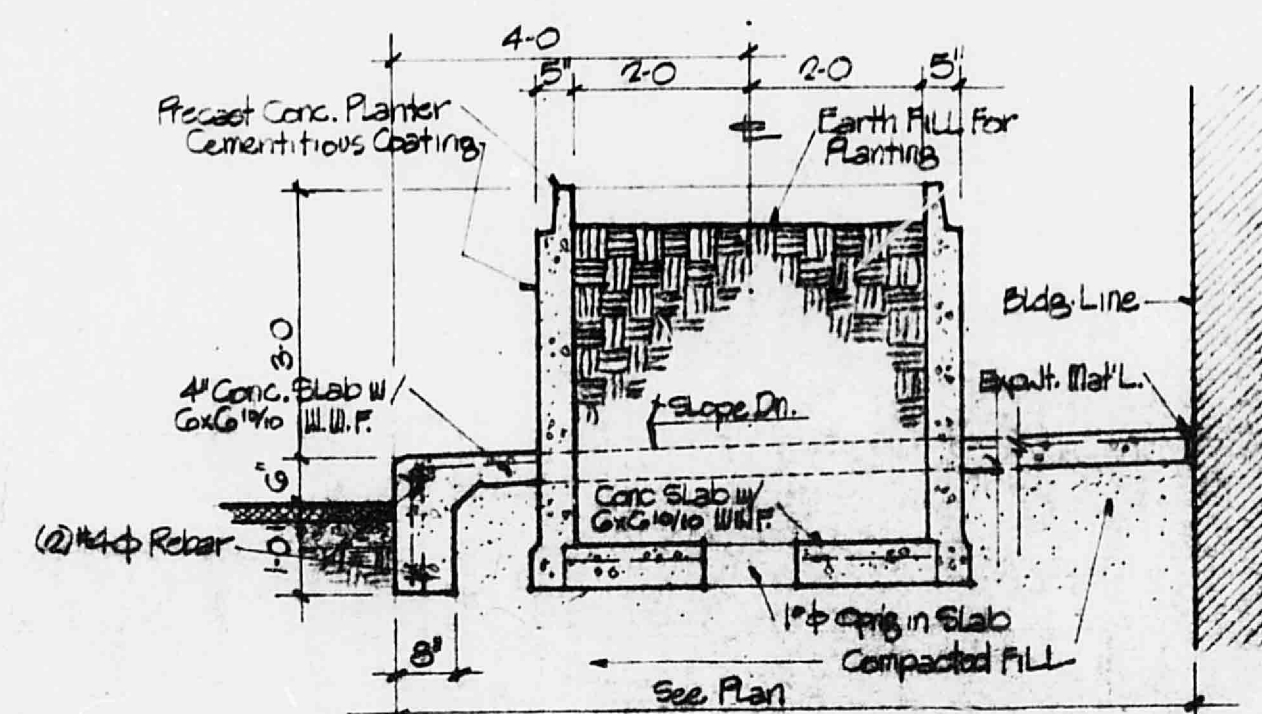


CONC. WALK & PLANTER DTL. 2
SCALE: 1/2" = 1' ————— 0'

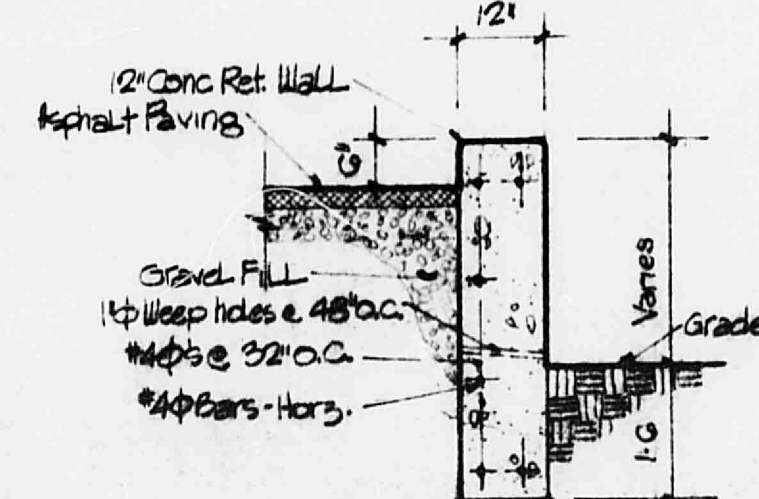


RETAINING WALL DETAIL 3
SCALE: 1/2" = 1' 0"

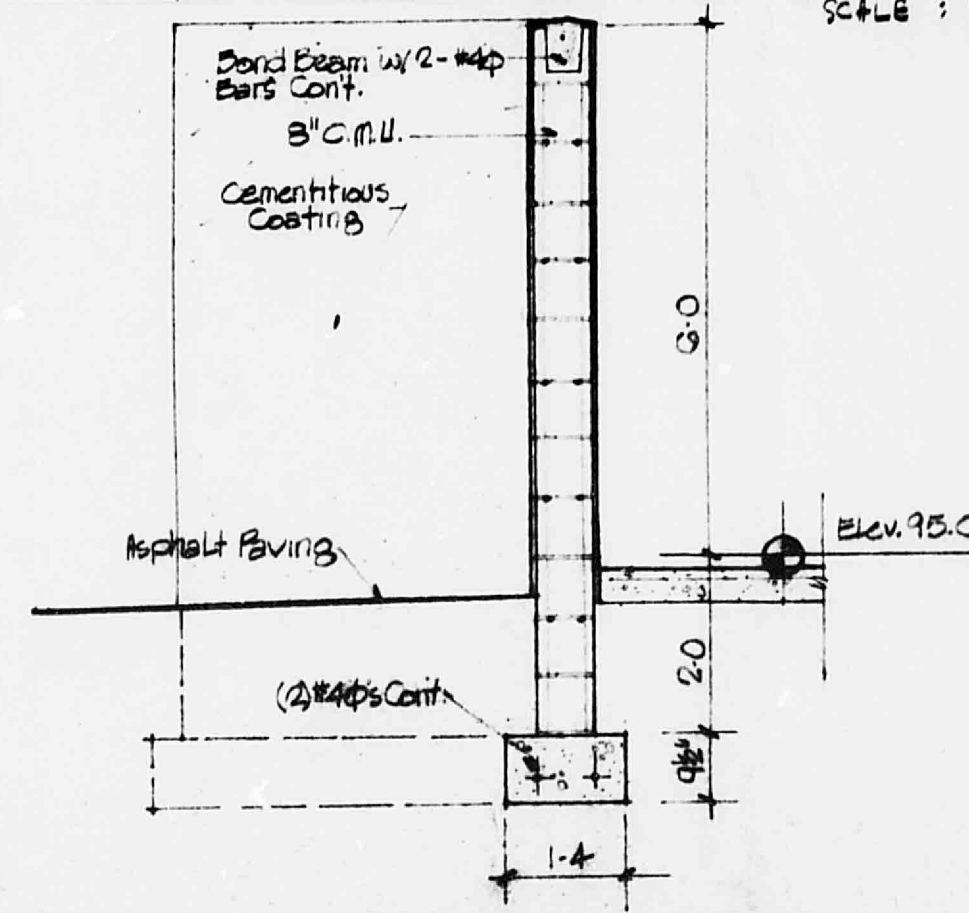


SCRN. WALL DTL.
SCALE: $1/2" = 1'$ ———— 0 4

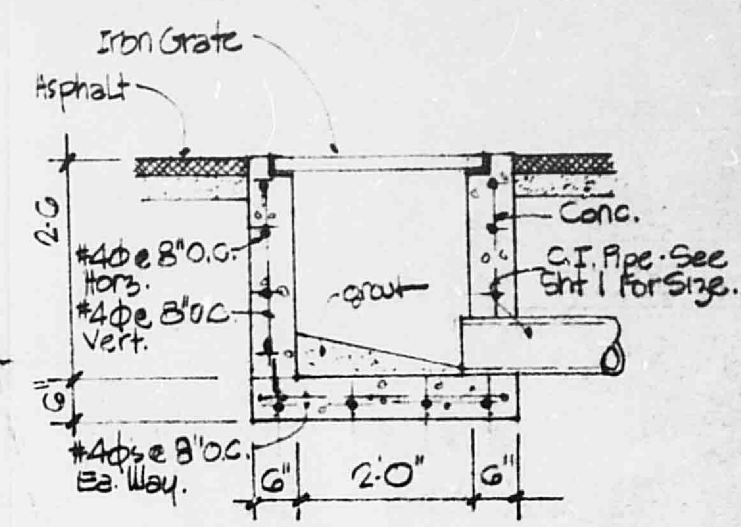

CATCH BASIN DETAIL 7
SCALE: 1/2" = 1' ——— 0'

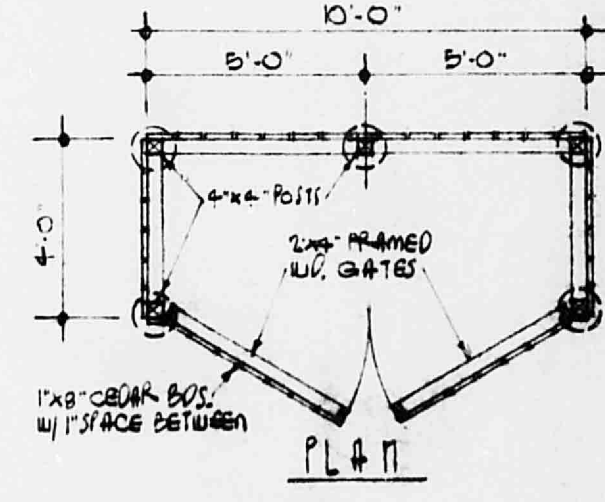


PLAN

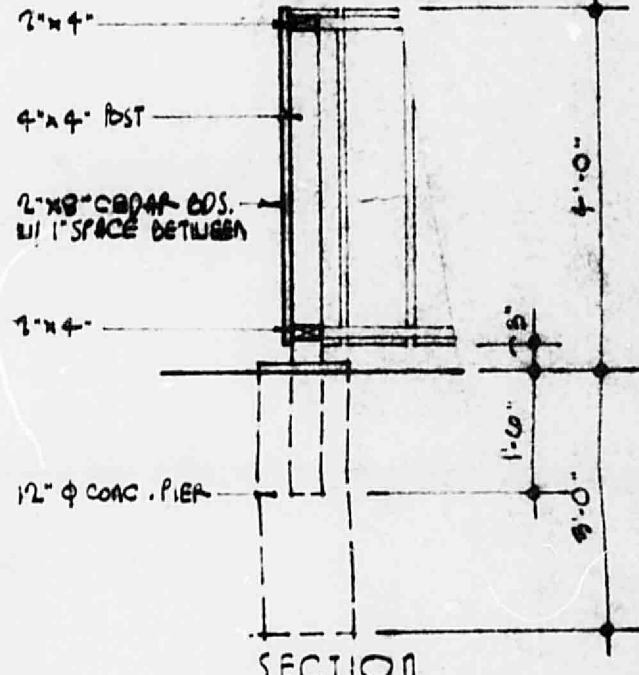

SECTION

GAS METER ENCLOSURE
SCALE : 1/2" = 1' ——— 0' 6

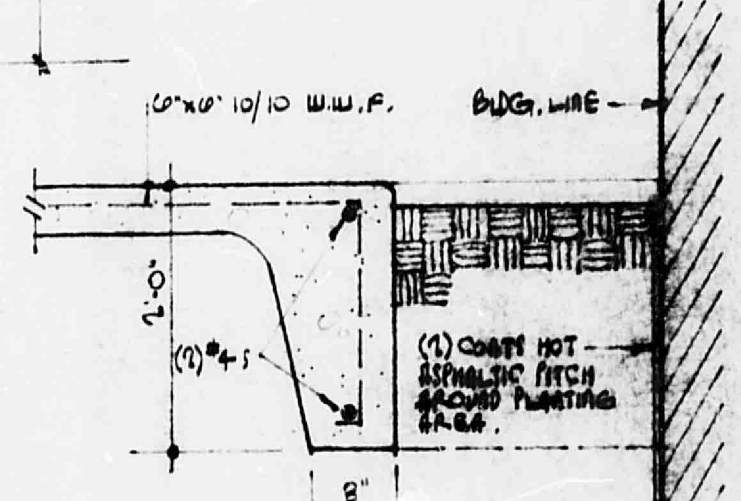

SLAD AT PLANTING AREA
SCALE: 3/4" = 1' — 0"

