


SCOPE OF WORK: MANUFACTURE & INSTALL (2) D/F NON-ILLUMINATED DIRECTIONAL SIGN

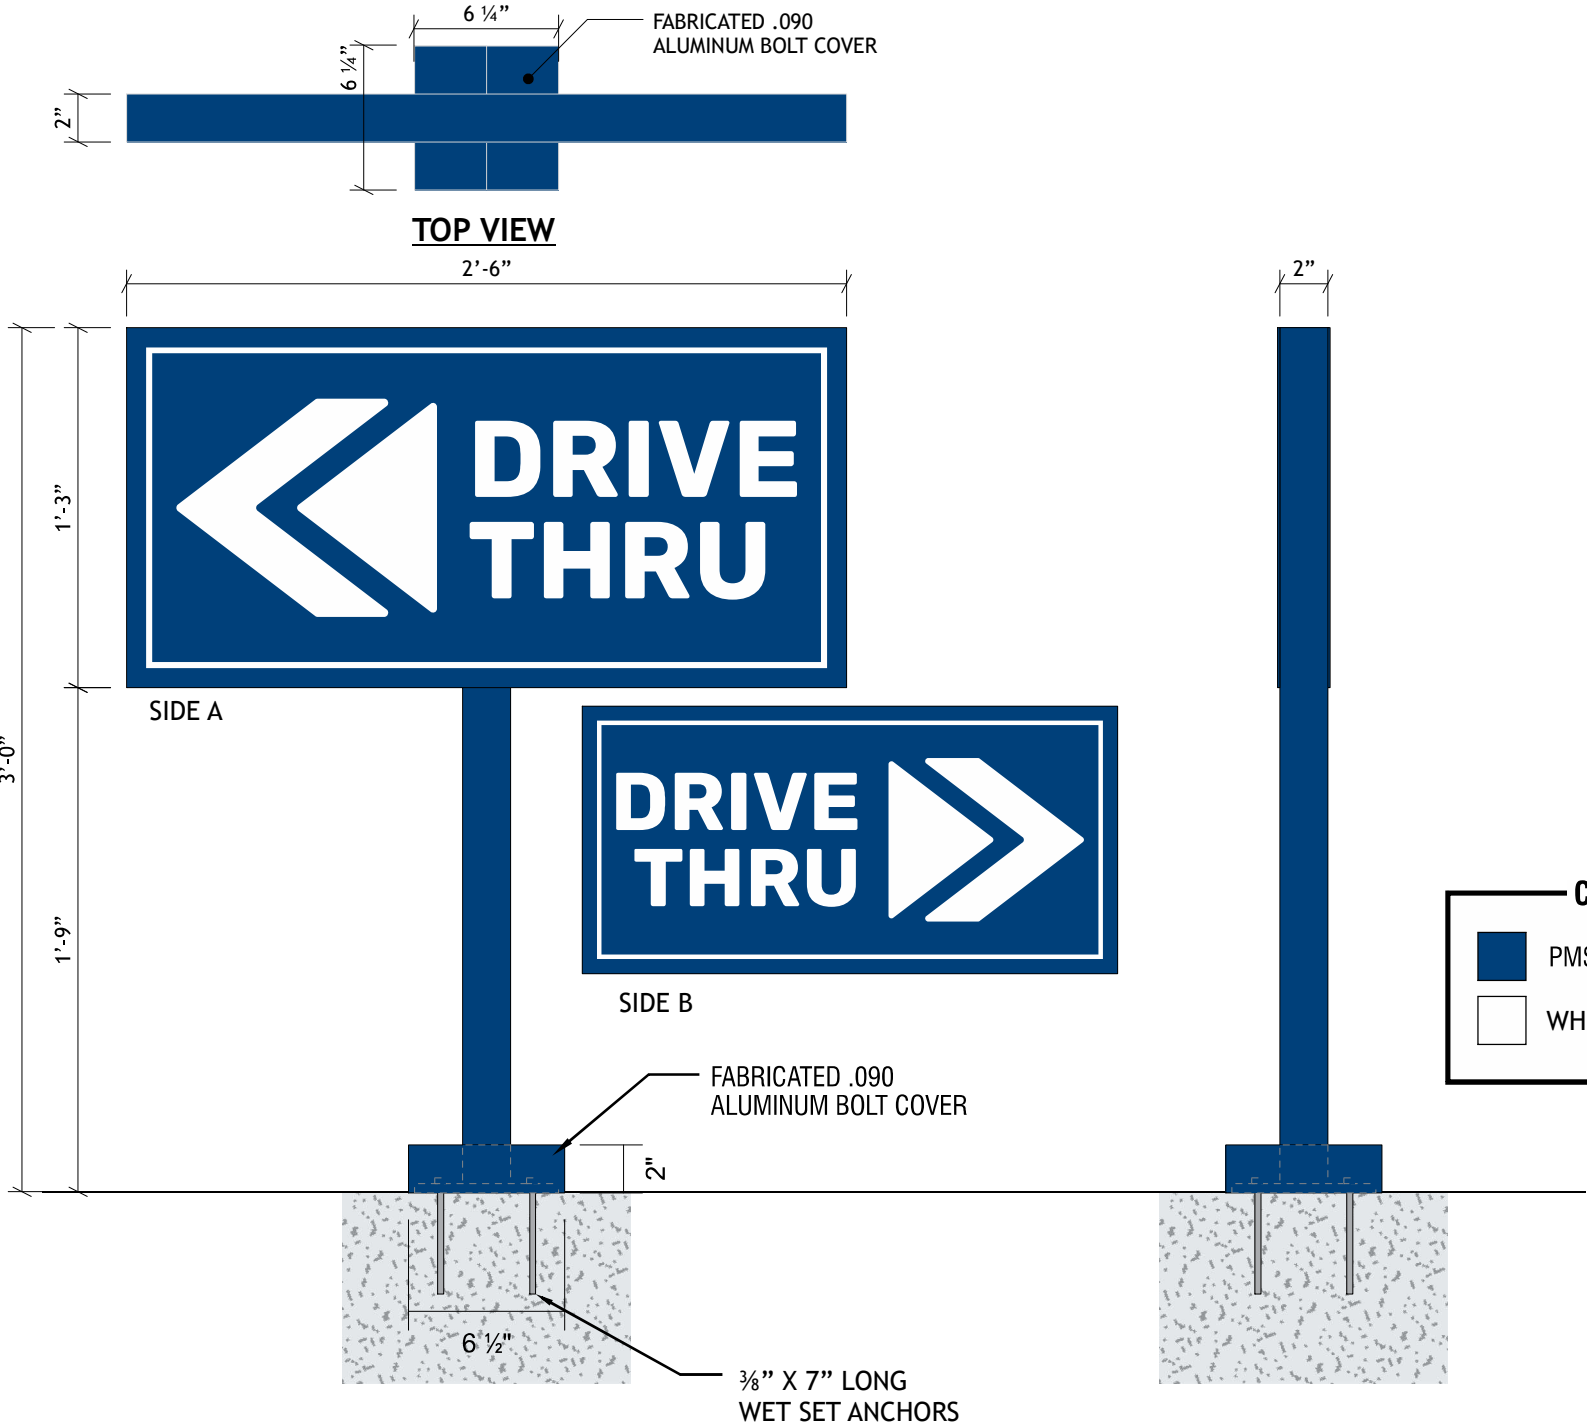

COLOR CODE

- PMS 541 C
- WHITE REFLECTIVE VINYL

N#

SIGN TYPE DBDIR-DT-DF: NON-ILLUMINATED D/F DIRECTIONAL

QTY. 2

TOTAL SQ. FT.: 3.13

Scale: 1 1/2" = 1'-0"




CONSTRUCTION MGR.




D. BATTY

DIAMOND GRADE REFLECTIVE WHITE VINYL WITH DIGITALLY PRINTED PMS 541 C BLUE BACKGROUND
2" X 2" SQUARE TUBE ALUMINUM FRAME & POST WITH ALUMINUM FACES & 3/8" X 6" X 6" PLATE
FABRICATED .090 ALUMINUM BOLT COVER
PAINT PMS 541 C
INSTALL PLATE-MOUNT SIGN WITH HILTI KWIK BOLTS
PAD FOOTING INSTALLED BY GC

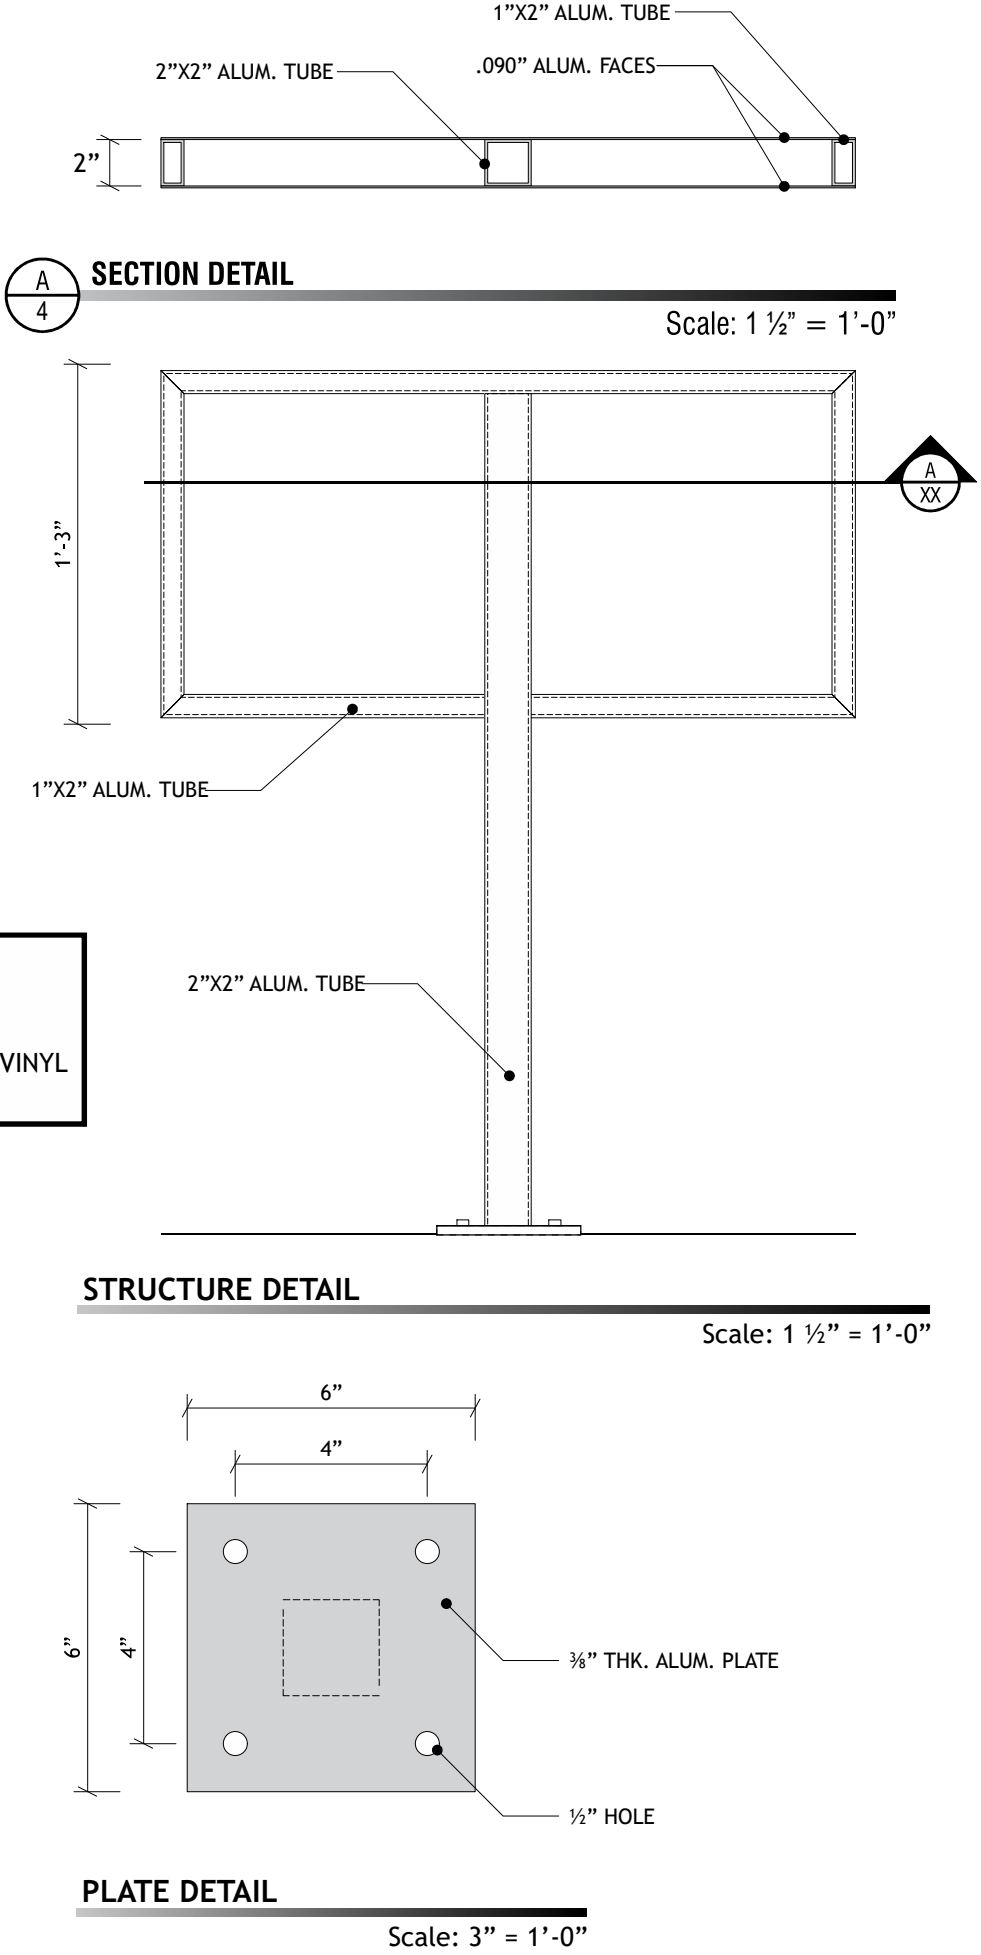

SCOPE OF WORK: MANUFACTURE & INSTALL (1) D/F NON-ILLUMINATED DIRECTIONAL SIGN

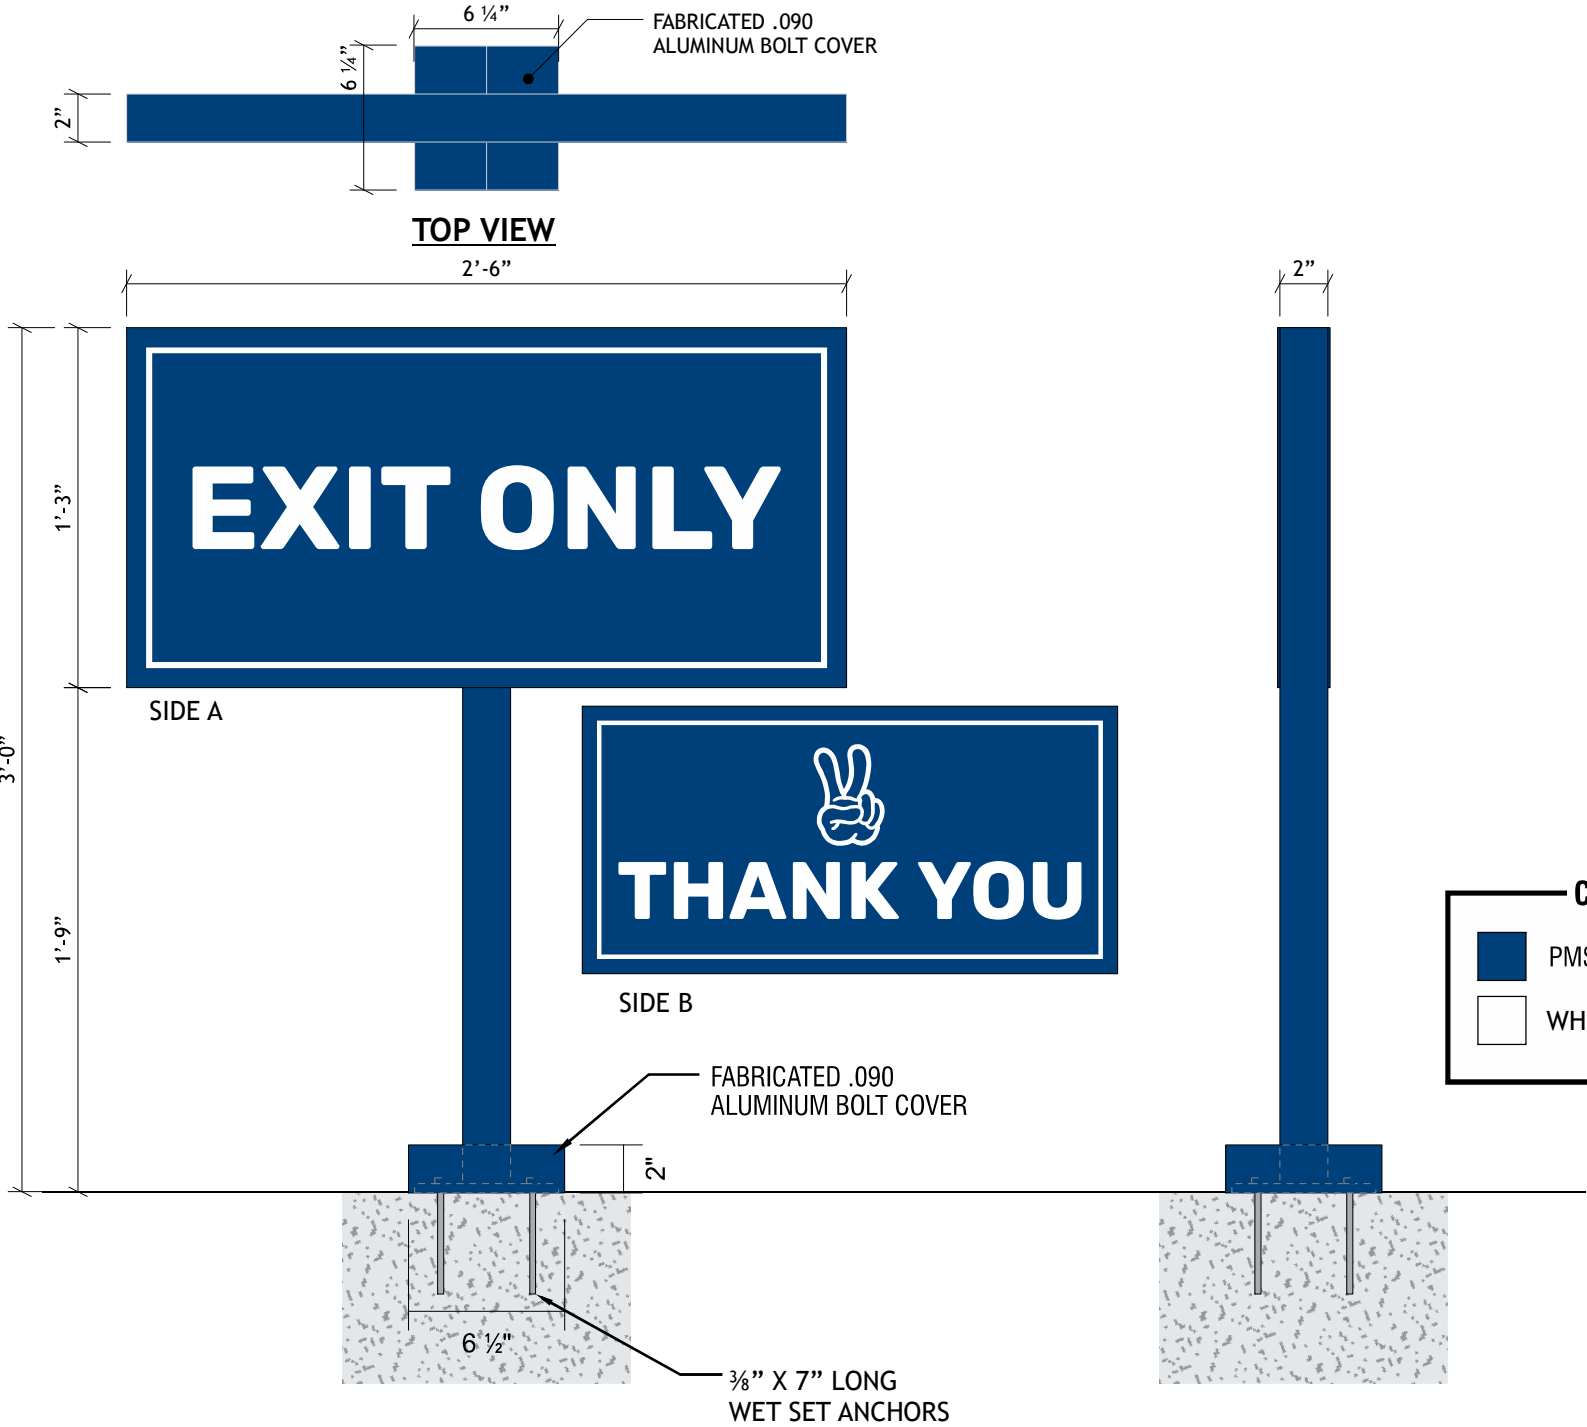

COLOR CODE

	PMS 541 C
	WHITE REFLECTIVE VINYL

N#

SIGN TYPE DBDIR-DT-DF: NON-ILLUMINATED D/F DIRECTIONAL

QTY. 1

TOTAL SQ. FT.: 3.13

Scale: 1 1/2" = 1'-0"




CONSTRUCTION MGR.



D. BATTY

DIAMOND GRADE REFLECTIVE WHITE VINYL WITH DIGITALLY PRINTED PMS 541 C BLUE BACKGROUND
2" X 2" SQUARE TUBE ALUMINUM FRAME & POST WITH ALUMINUM FACES & 3/8" X 6" X 6" PLATE
FABRICATED .090 ALUMINUM BOLT COVER
PAINT PMS 541 C
INSTALL PLATE-MOUNT SIGN WITH HILTI KWIK BOLTS
PAD FOOTING INSTALLED BY GC

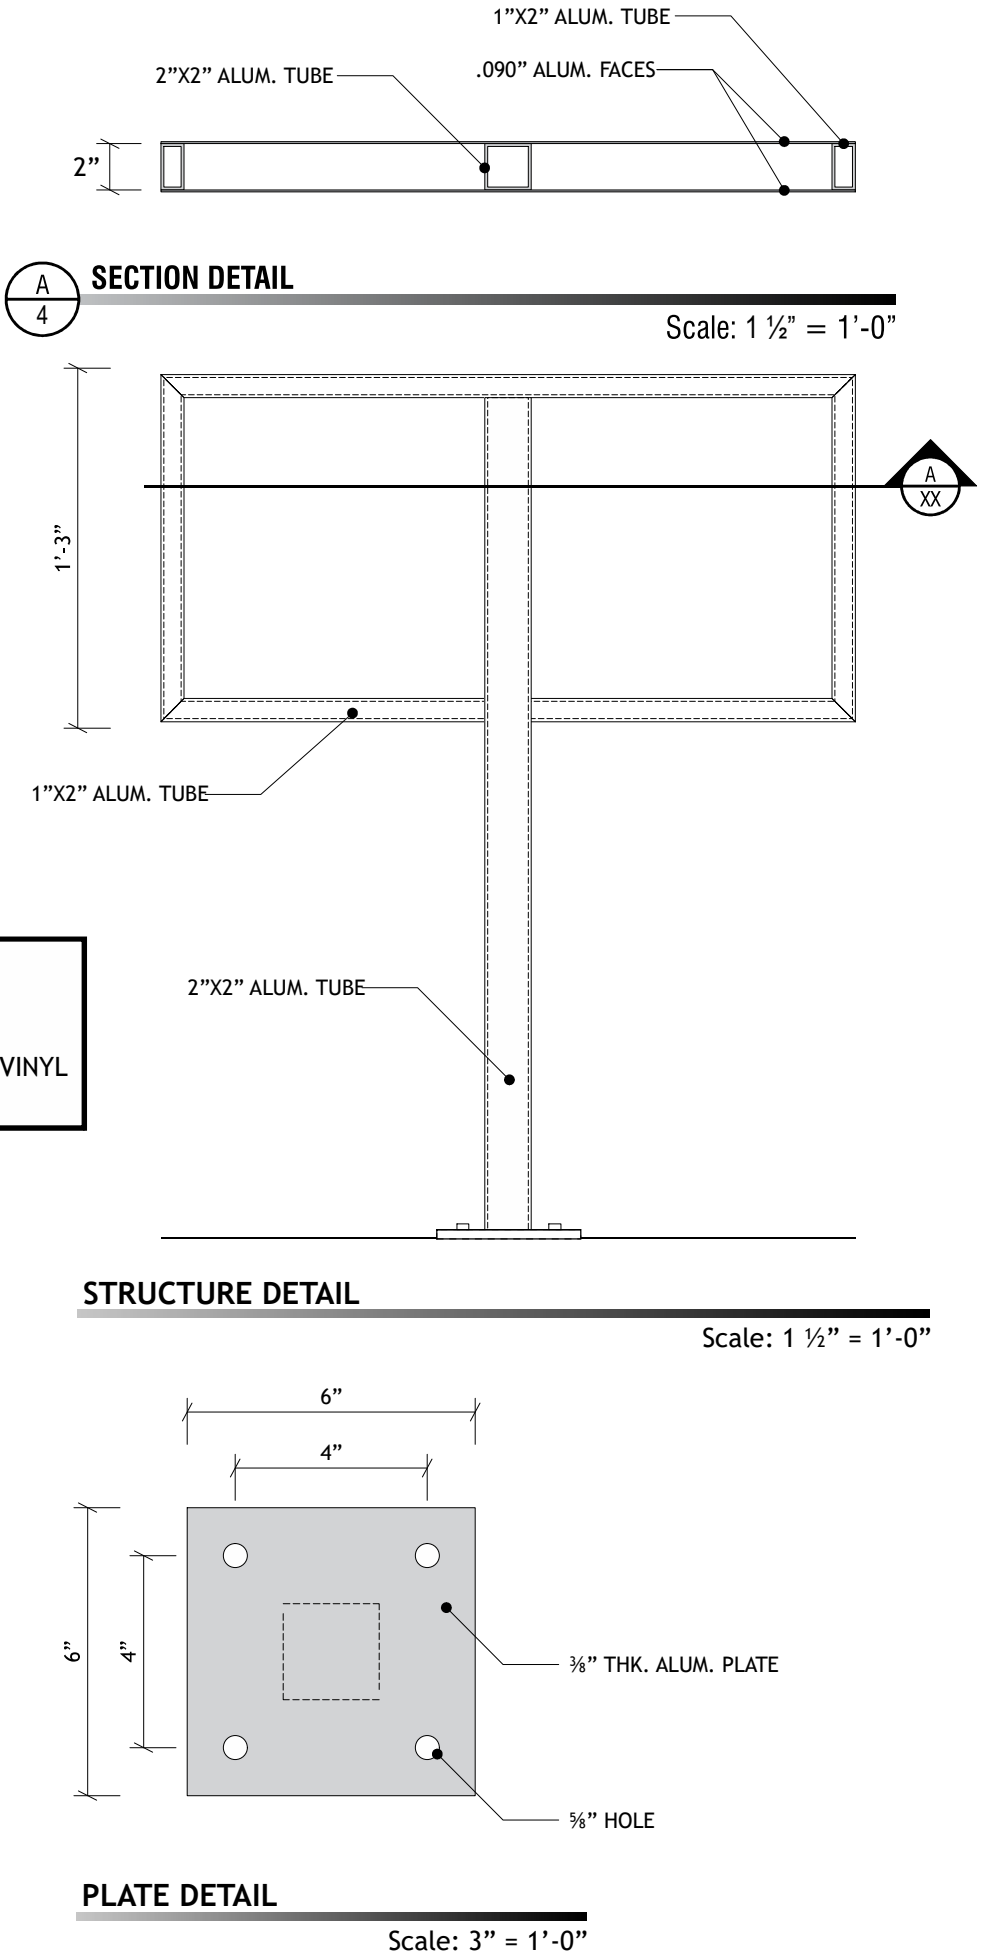




11545 W. BERNARDO COURT, SUITE 201
 SAN DIEGO, CA 92127
 PROJECTMANAGER@SULLAWAYENG.COM
 PHONE: 1-858-312-5150 FAX: 1-858-777-3534

PROJECT: DUTCH BROS COFFEE T
 PROJECT #: Standard Directional
 CLIENT: LOREN ELECTRIC SIGN CO.

DATE: 11-16-2022
 ENGINEER: ET
 LAST REVISED:

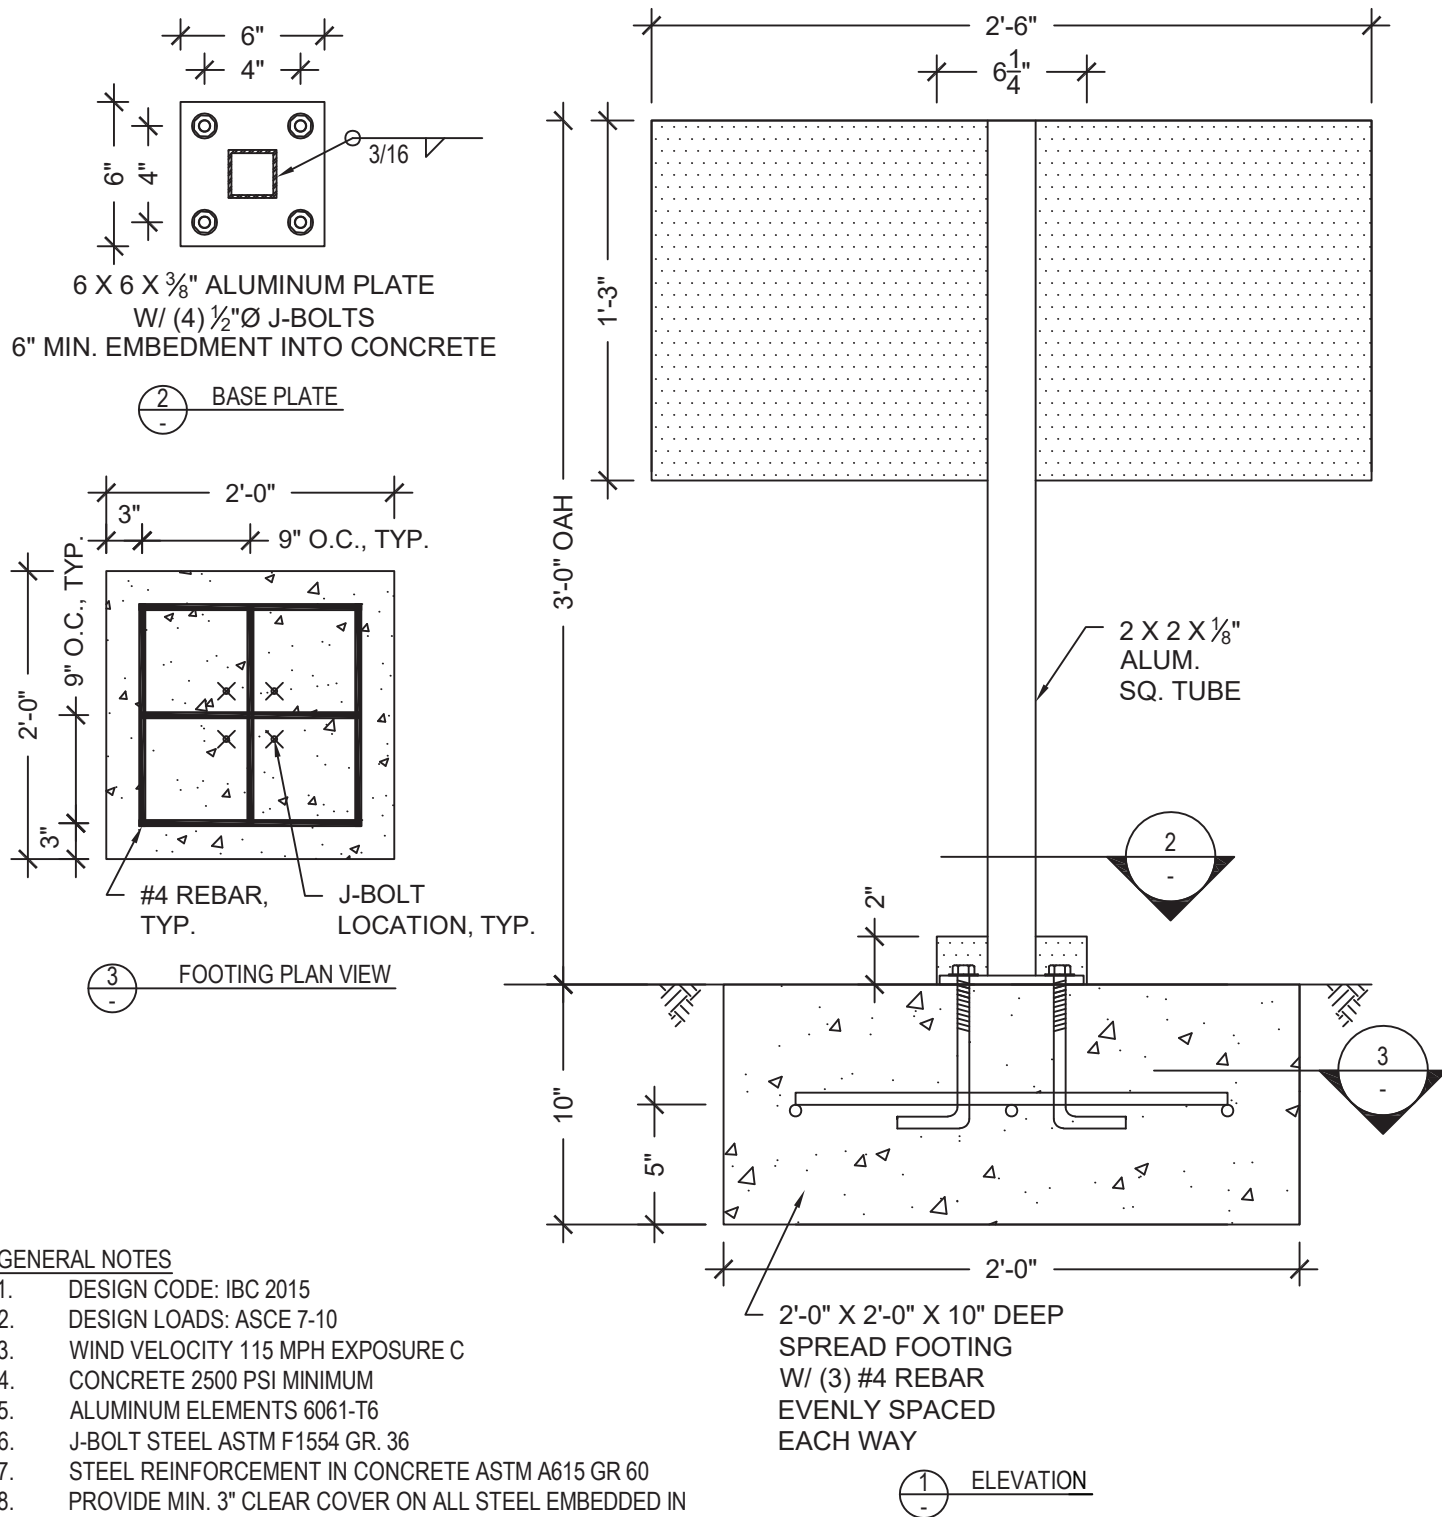

GENERAL NOTES

- DESIGN CODE: IBC 2015
- DESIGN LOADS: ASCE 7-10
- WIND VELOCITY 115 MPH EXPOSURE C
- CONCRETE 2500 PSI MINIMUM
- ALUMINUM ELEMENTS 6061-T6
- J-BOLT STEEL ASTM F1554 GR. 36
- STEEL REINFORCEMENT IN CONCRETE ASTM A615 GR 60
- PROVIDE MIN. 3" CLEAR COVER ON ALL STEEL EMBEDDED IN CONCRETE WHEN CAST AGAINST SOIL
- VERTICAL SOIL BEARING PER IBC CLASS 4 (2000 PSF)
- PROVIDE PROTECTION AGAINST DISSIMILAR METALS
- ALL DIMENSIONS TO BE VERIFIED PRIOR TO FABRICATION

11-16-2022