
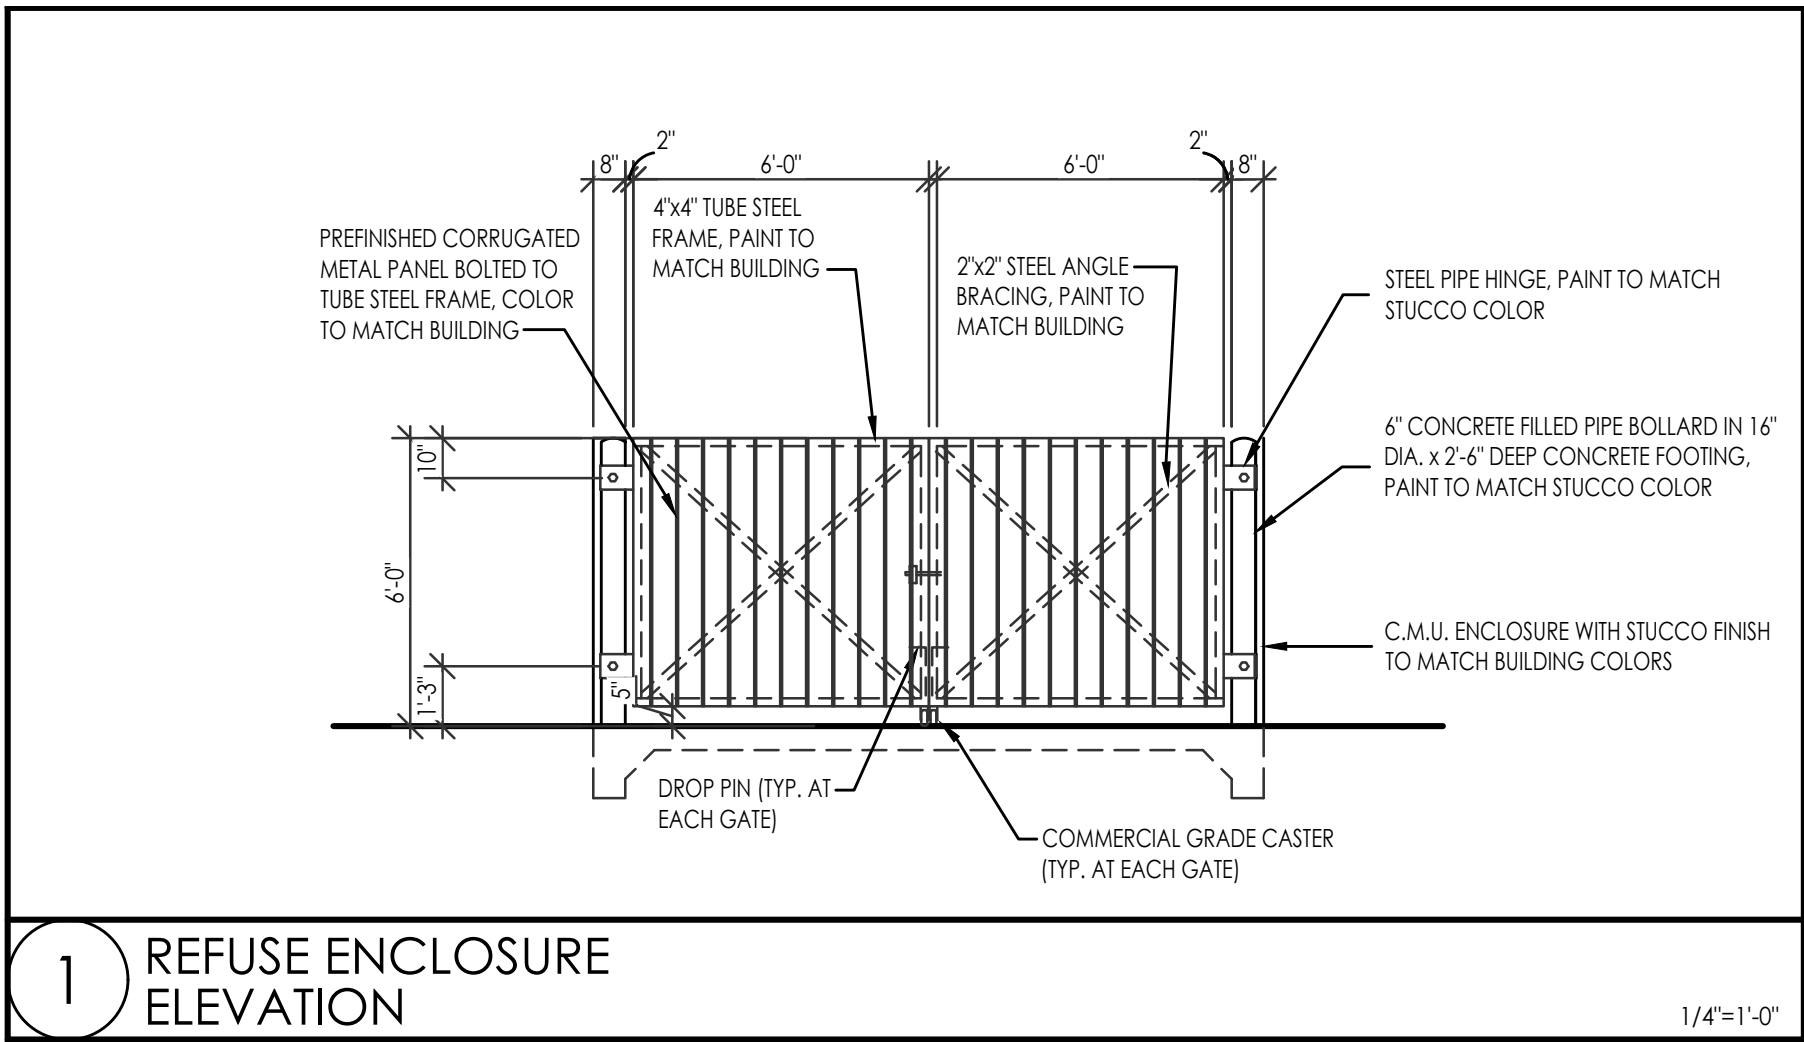
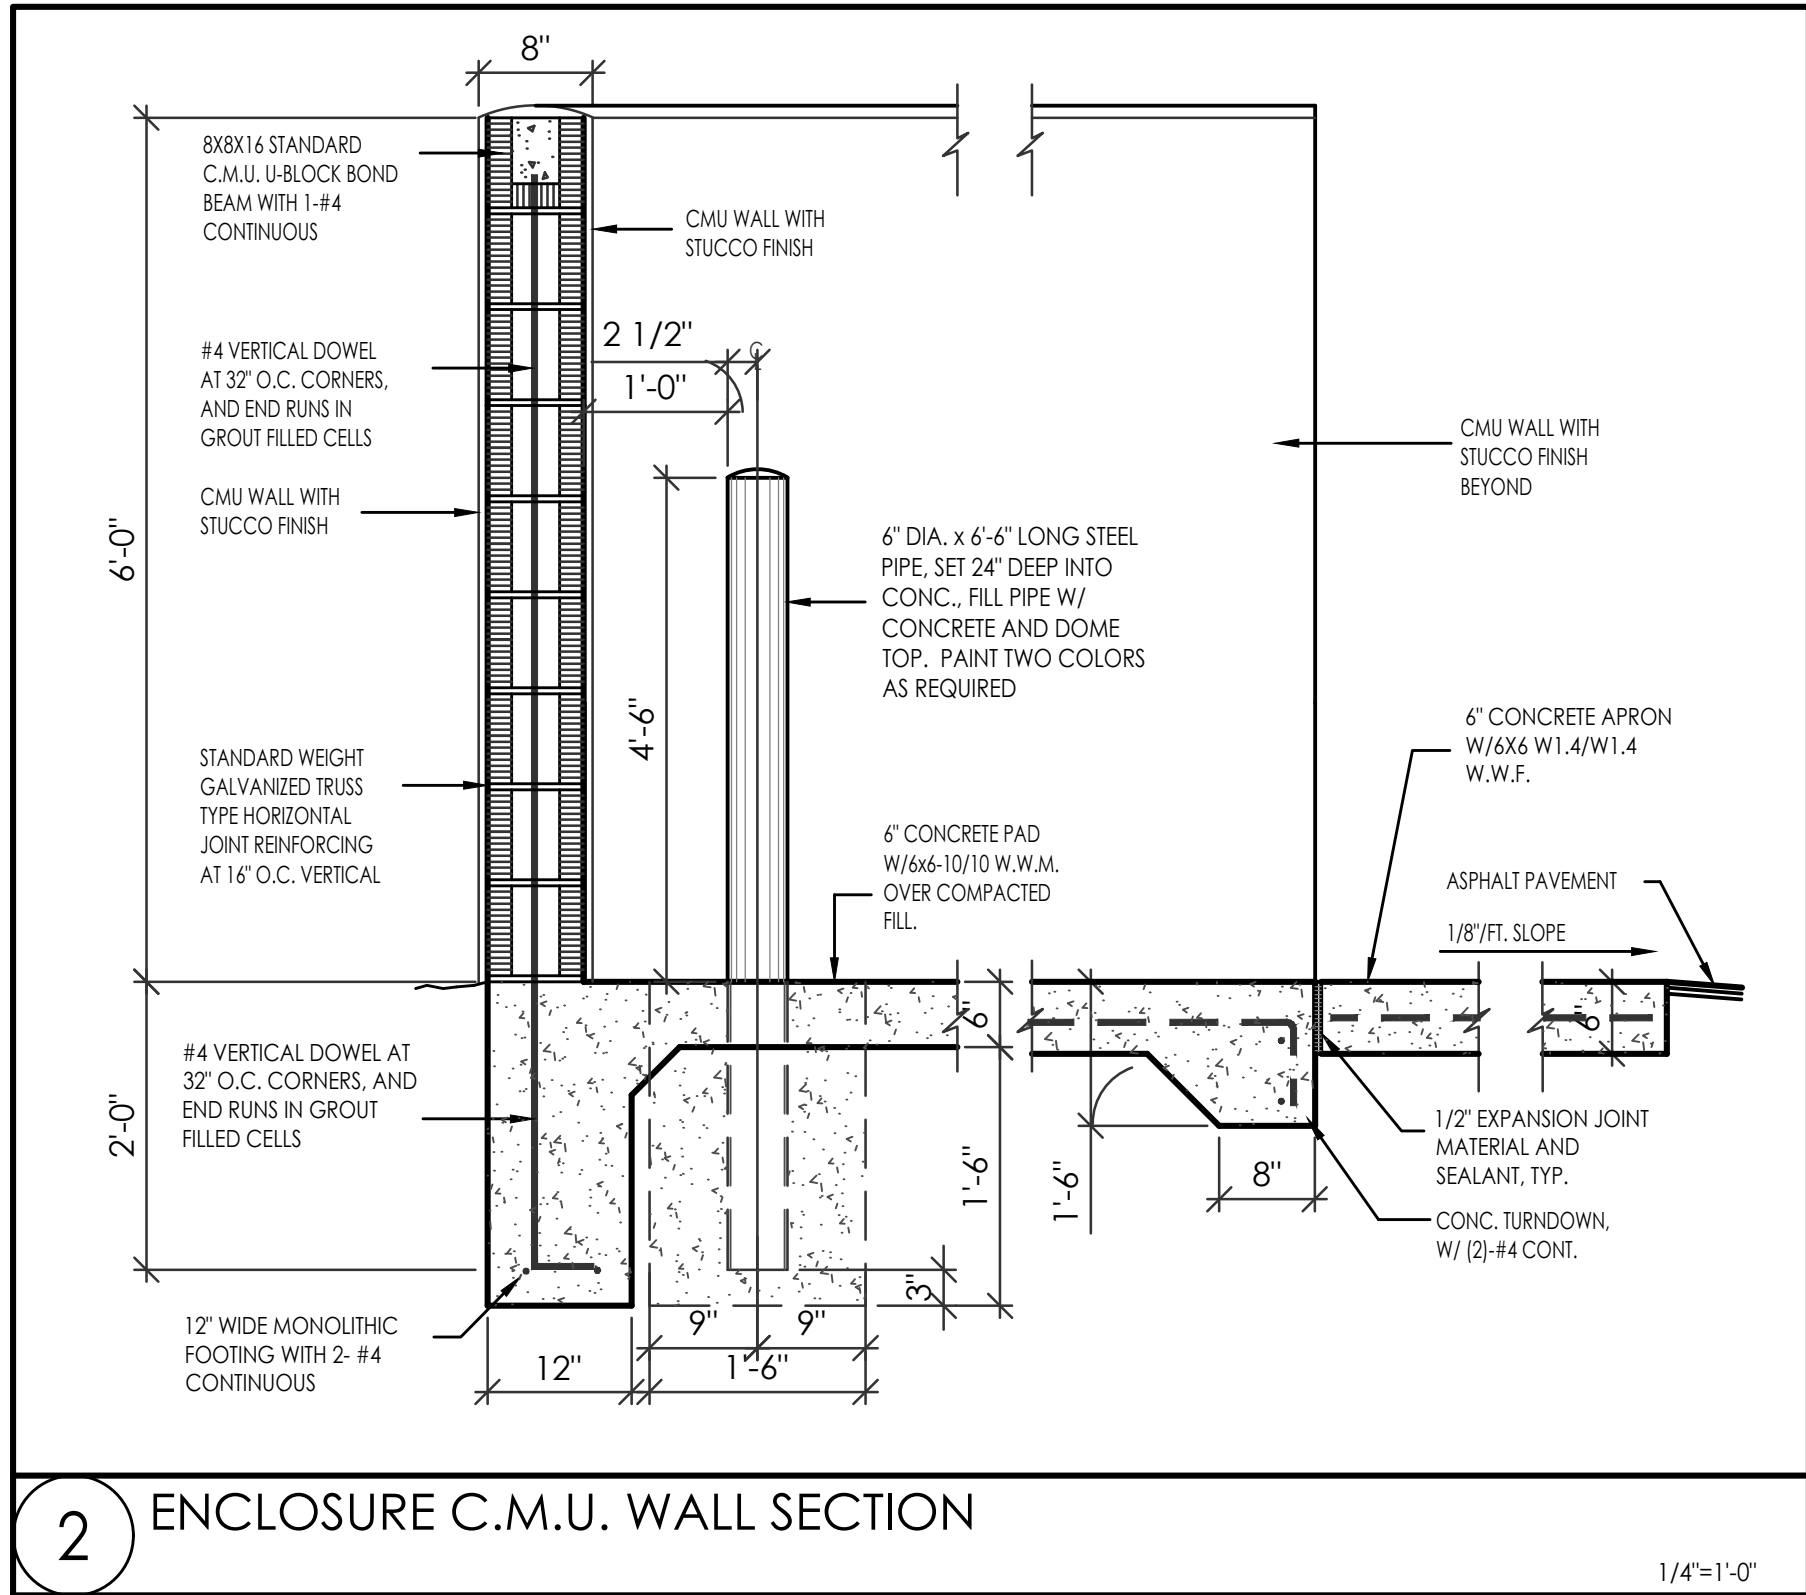
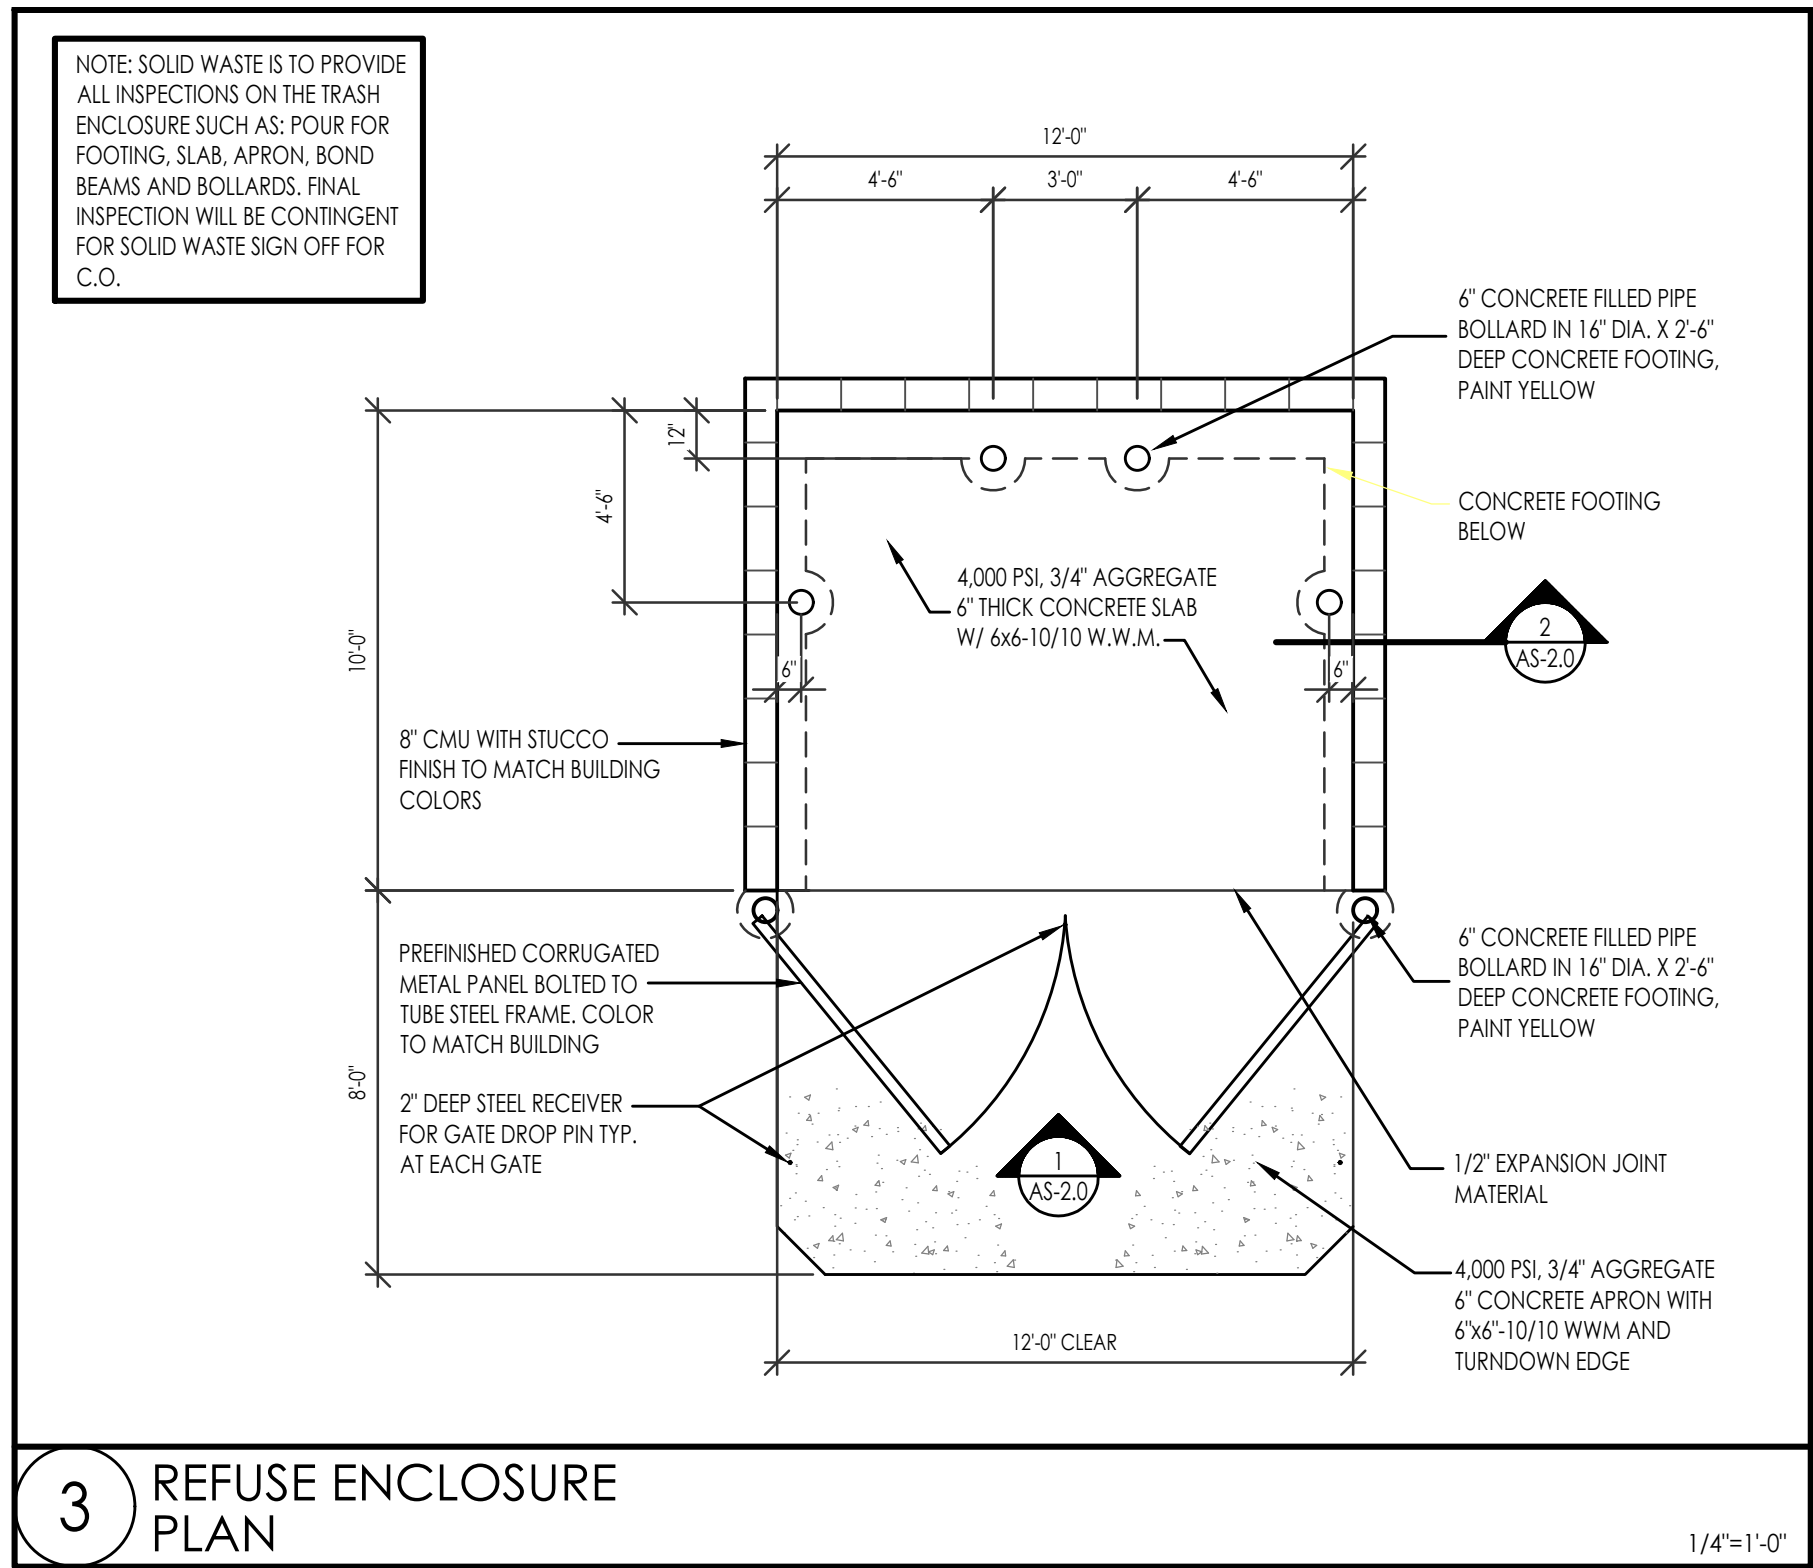


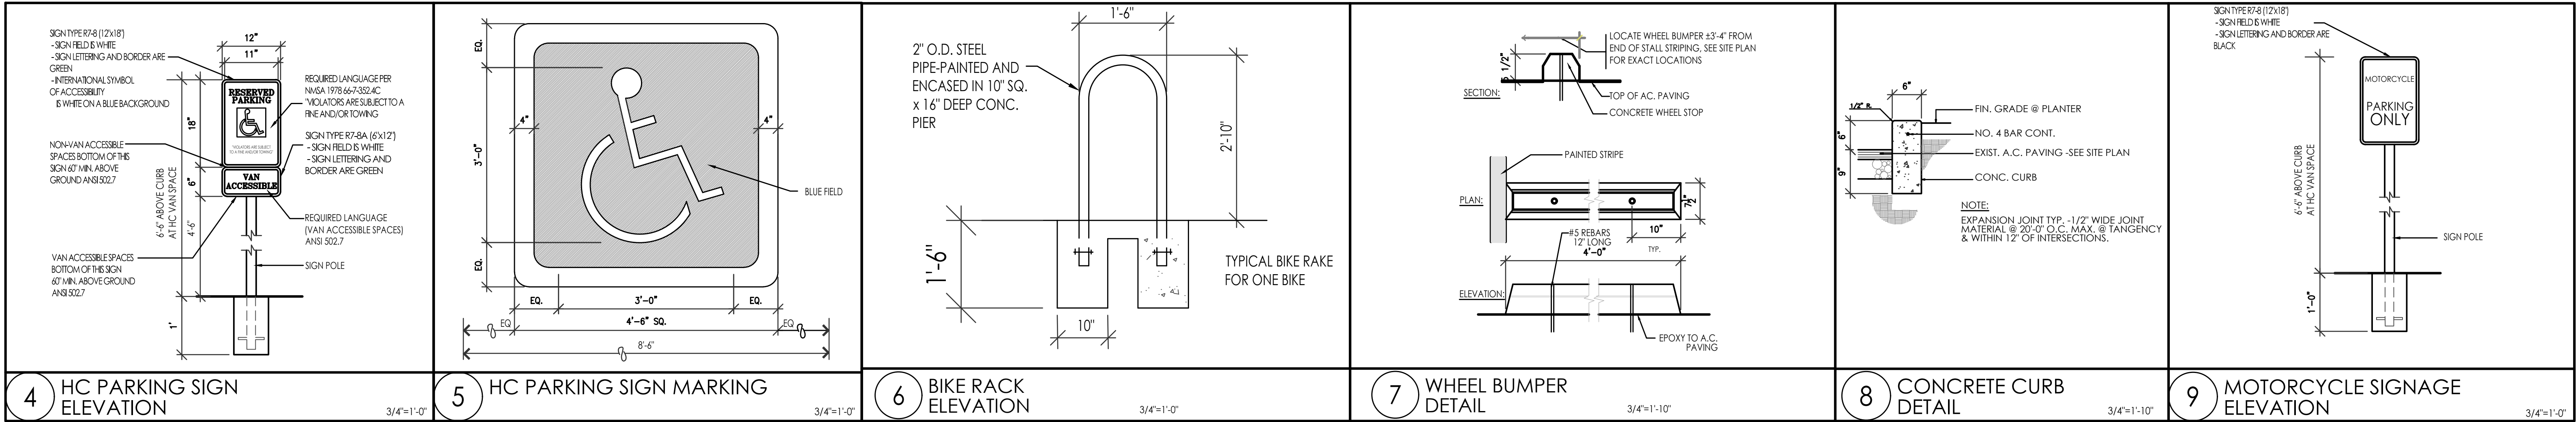

SERVICE STATION LOUNGE
SITE DETAILS
10710 MENAUL BLVD., NE
ALBUQUERQUE, N.M. 87112
PROJECT #2425

REVISION DATE
STATE OF NEW MEXICO RICHARD P. BENNETT No. 1240 06/23/25 REGISTERED ARCHITECT
RBA ARCHITECTURE, P.C. ARCHITECTURE PLANNING DESIGN 10710 Menaul Blvd., NE Albuquerque, NM 87112 505.263.1100 www.rbaarch.com
DATE 2/26/2025
SHEET NUMBER AS-1.1