

CITY OF ALBUQUERQUE

Planning Department
Alan Varela, Director



Mayor Timothy M. Keller

June 27, 2023

Ali Azimijirsarai, P. E
EPC Group, Inc
1130 N Alma School Rd.
Mesa, AZ 85201

Re: Speedway
 2932 Juan Tabo Blvd. NE
 Traffic Circulation Layout
 Engineer's Stamp 06-19-23 (H22-D041)

Dear Mr. Azimijirsarai,

The TCL submittal received 06-02-2023 is approved for Building Permit by Transportation. A copy of the stamped and signed plan will be needed for each of the building permit plans. Please keep the original to be used for certification of the site for final C.O. for Transportation.

PO Box 1293

Albuquerque

NM 87103

www.cabq.gov


When the site construction is completed and an inspection for Certificate of Occupancy (C.O.) is requested, use the original City stamped approved TCL for certification. Redline any minor changes and adjustments that were made in the field. A NM registered architect or engineer must stamp, sign, and date the certification TCL along with indicating that the development was built in "substantial compliance" with the TCL. Submit this certification, the TCL, and a completed Drainage and Transportation Information Sheet to the PLNDRS@cabq.gov for log in and evaluation by Transportation.

Once verification of certification is completed and approved, notification will be made to Building Safety to issue Final C.O. To confirm that a final C.O. has been issued, call Building Safety at 924-3690.

Sincerely,


Ernest Armijo, P.E.
Principal Engineer, Planning Dept.
Development Review Services

C: CO Clerk, File

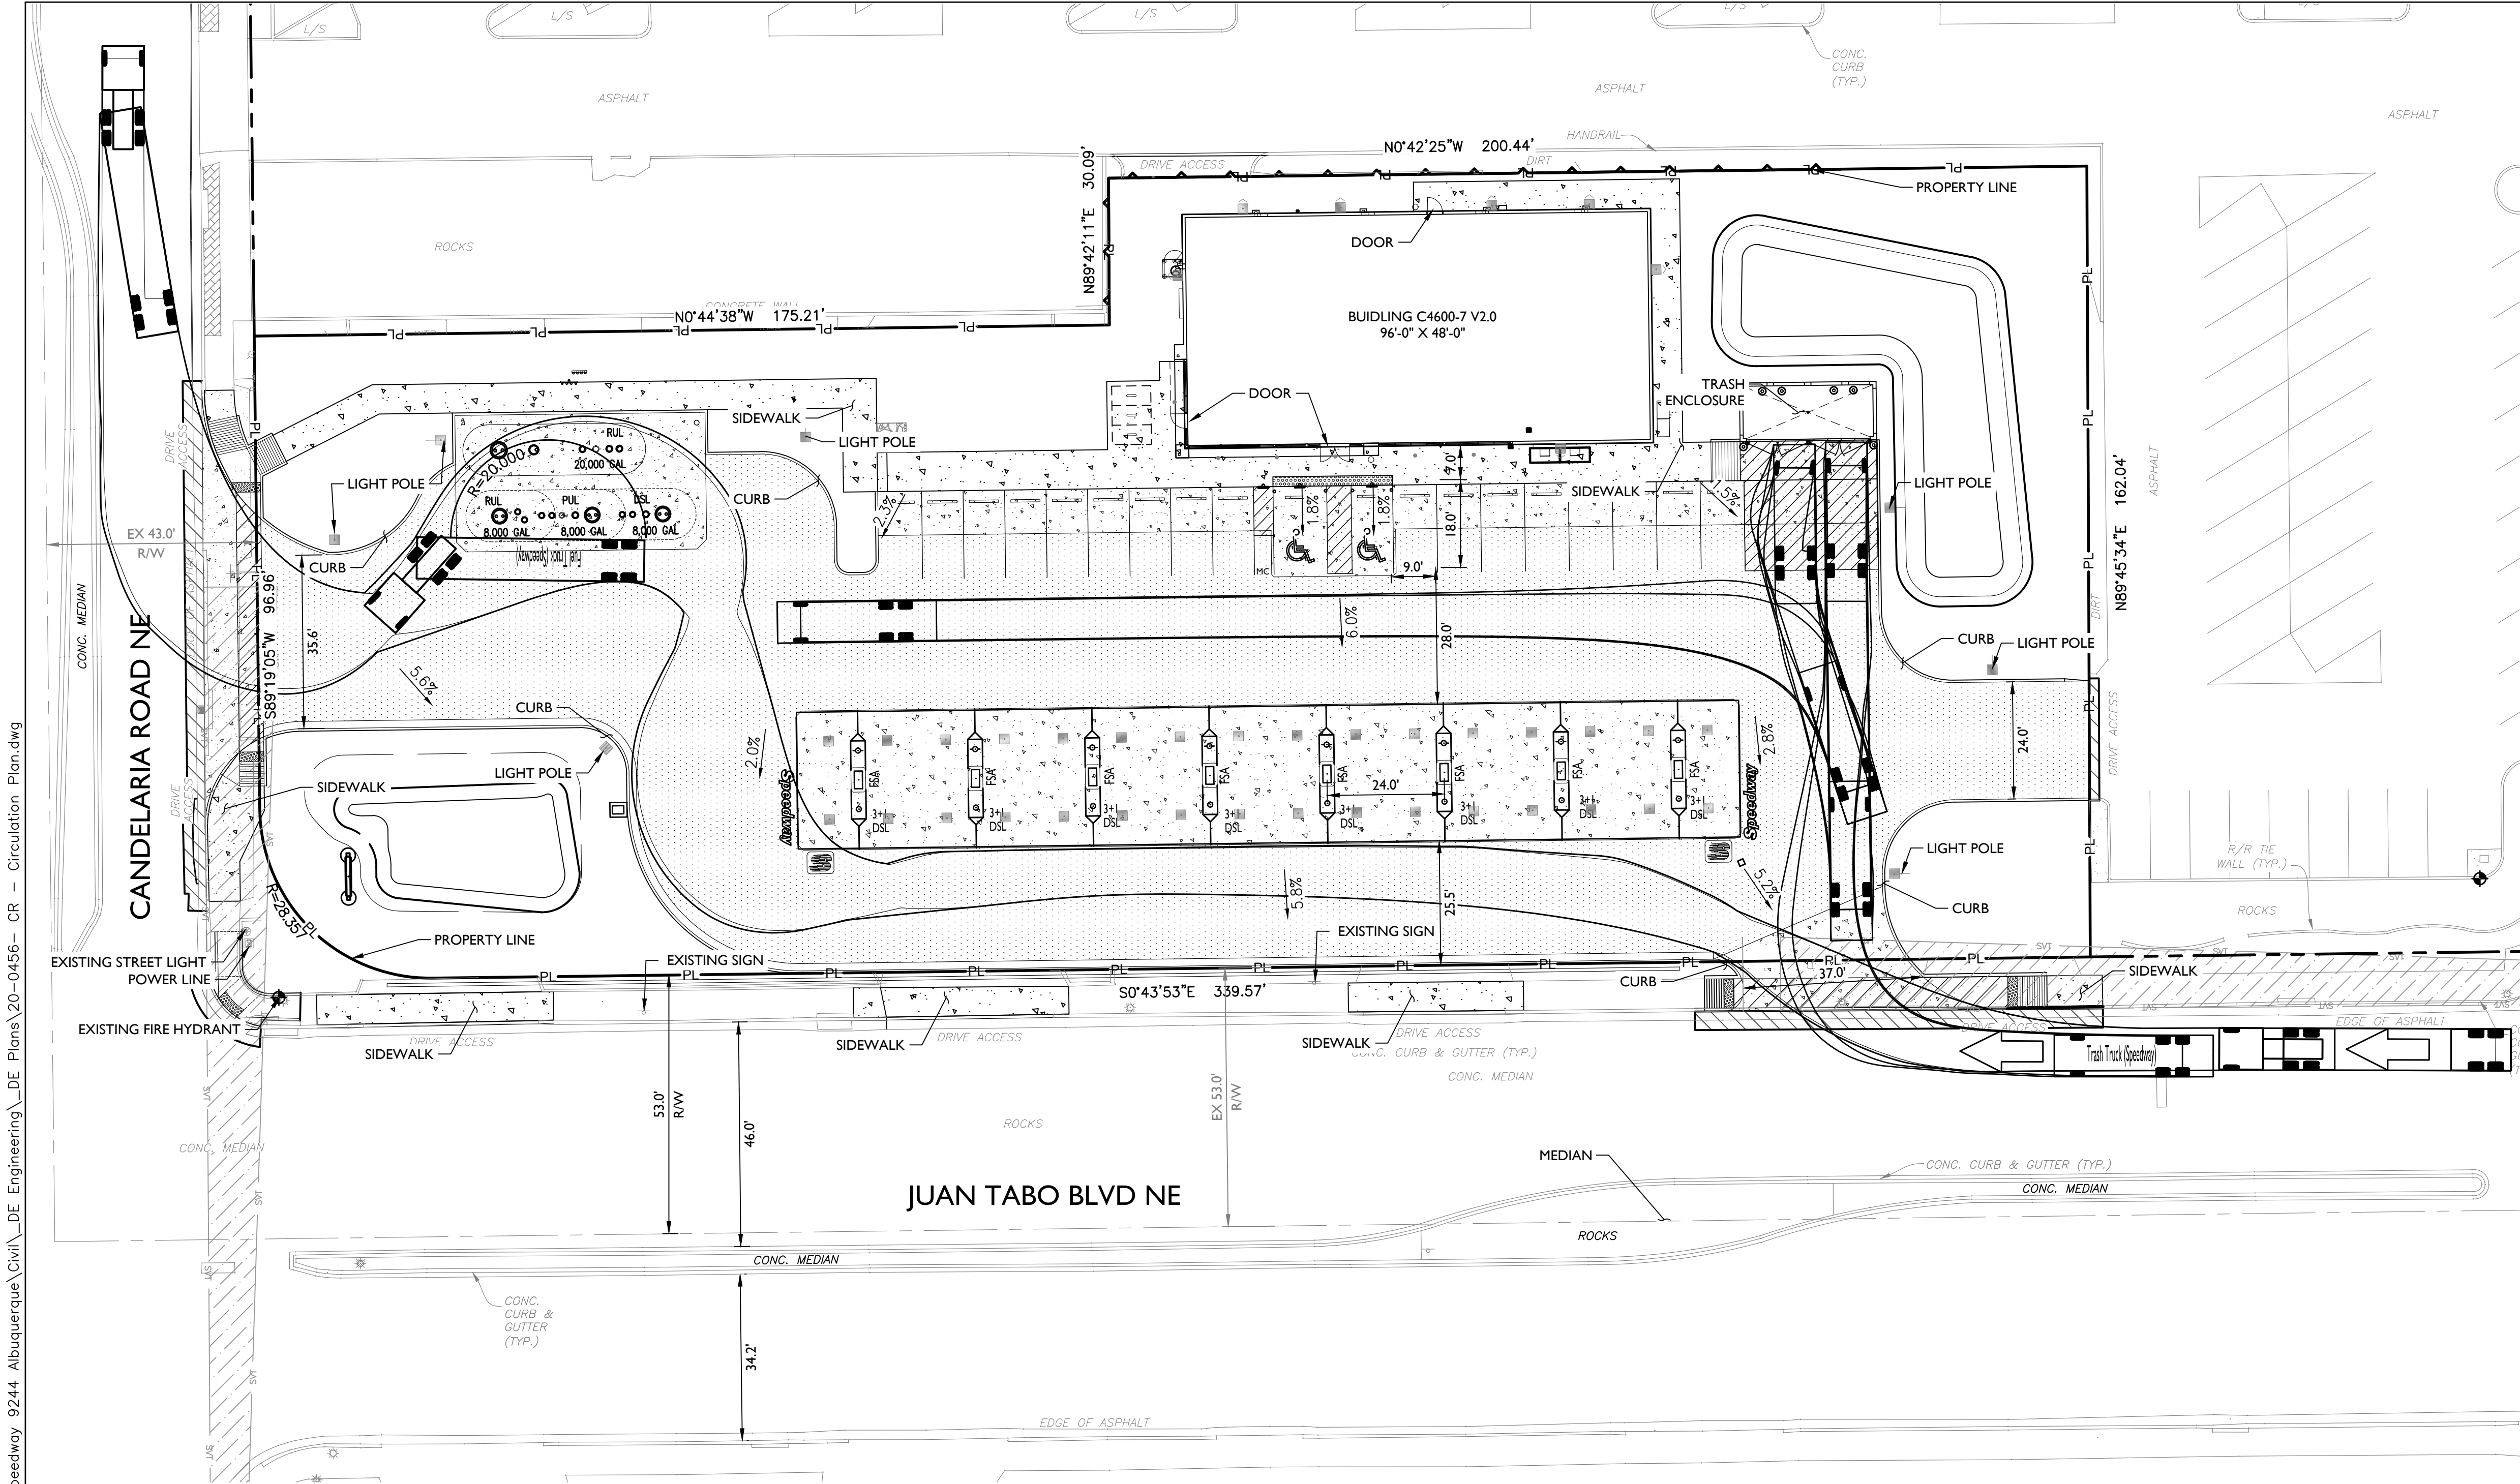


TRAFFIC CIRCULATION
LAYOUT APPROVED

Ernest Armijo 6/27/2023
Signed Date

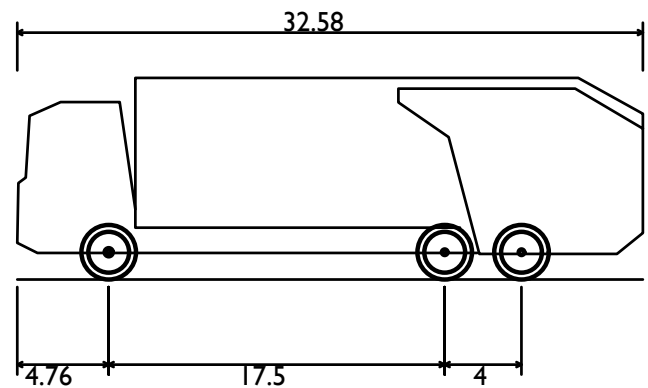

Trash Truck (Speedway)
Overall Length
Overall Width
Overall Body Height
Min Body Ground Clearance
Track Width
Lock-to-lock time
Max Steering Angle (Virtual)

32.580ft
8.500ft
10.500ft
1.330ft
8.110ft
6.00s
38.30°

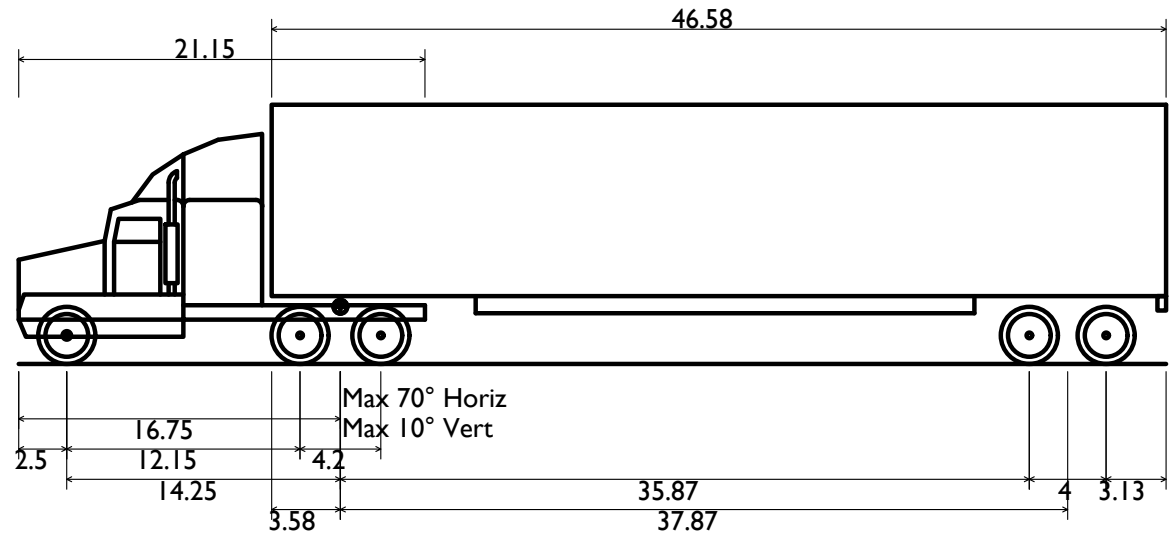

Fuel Truck (Speedway)
Overall Length
Overall Width
Overall Body Height
Min Body Ground Clearance
Track Width
Lock-to-lock time
Max Steering Angle (Virtual)

59.750ft
8.500ft
13.500ft
1.422ft
8.500ft
6.00s
28.40°

PAVEMENT LEGEND

- ASPHALT PAVEMENT
- CONCRETE PAVEMENT



PLAN CERTIFICATE NOTE:
ORIGINAL ALTA, TOPOGRAPHY, UTILITIES, STORM SEWERS, AND ALL OTHER EXISTING CONDITIONS ITEMS WERE PREPARED BY CDS COMMERCIAL DUE DILLIGENCE SERVICES FOR SPEEDWAY LLC.

1130 N. Alma School Rd.
Suite 120
Albuquerque, NM 87101
Phone: 505.467.4661
www.epsgrp.com






Speedway
Engineering and Construction Dept.
Enon, OH 45323

NO.	DATE	REVISIONS	CLIENT
1	3/7/22	UPDATES TO PLANS PER SPEEDWAY	SPEEDWAY
2	6/2023	UPDATES TO PLANS PER CITY OF ALBUQUERQUE	
3	6/2023	UPDATES TO PLANS PER CITY OF ALBUQUERQUE	
This drawing is the property of Speedway and is not to be used or reproduced without expressed written consent of Speedway.			

CIRCULATION PLAN

REBUILD - STORE #9244
2932 JUAN TABO BLVD.
BERNALILLO COUNTY
ALBUQUERQUE, NM

STORE OR BLDG NO.	9244
VERSION OR PROJECT ID	119405
SCALE	1" = 20'-0"
DESIGN TEAM	DATE
DGNR. EPS GROUP	6/19/2023
P.MGR. T. YOUNG	6/19/2023
RWR. A. BARKER	6/19/2023
DRWG. NO.	CR

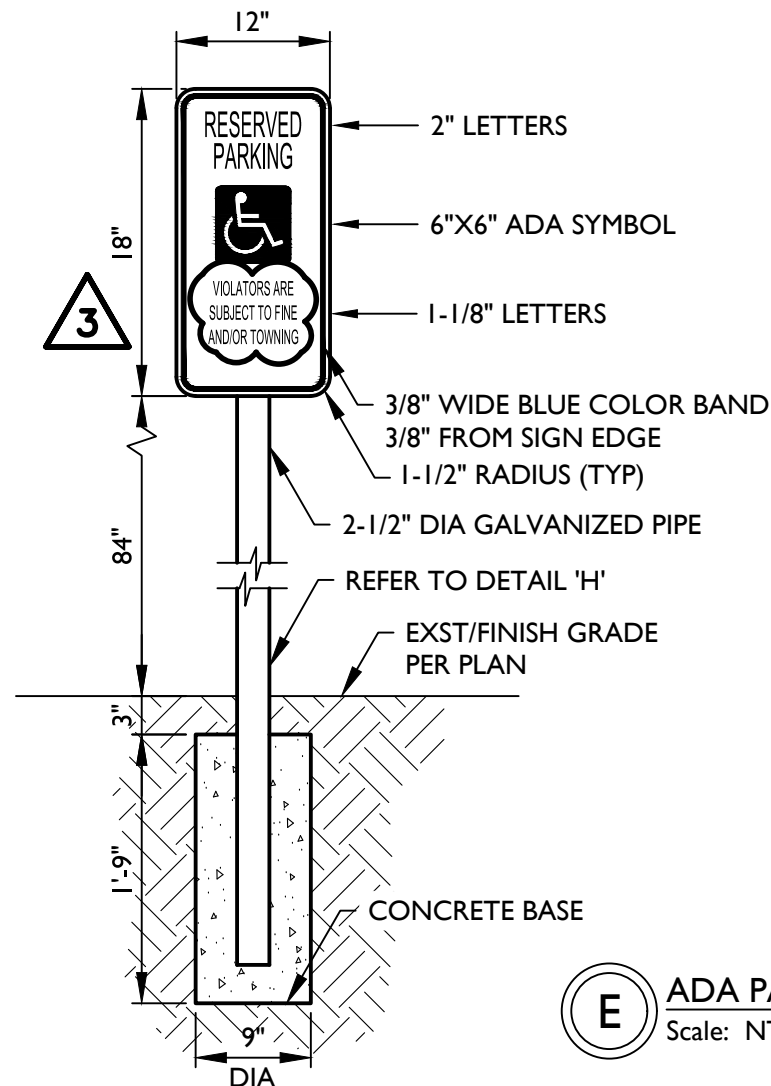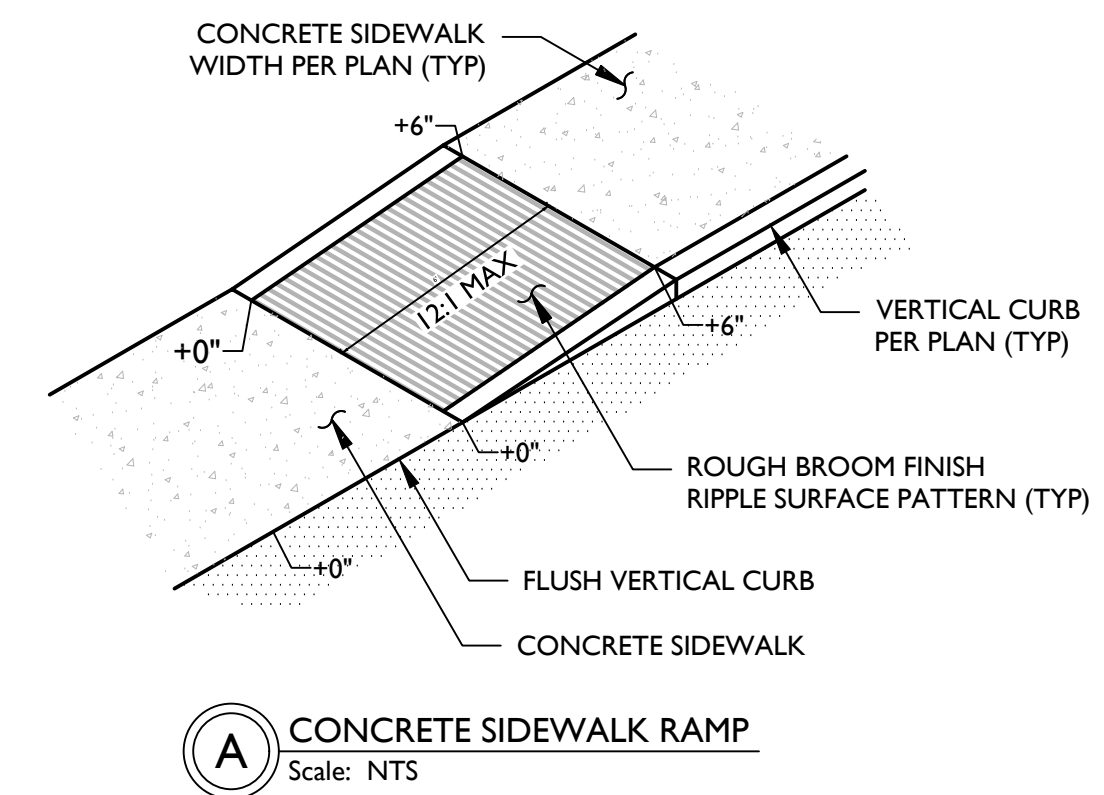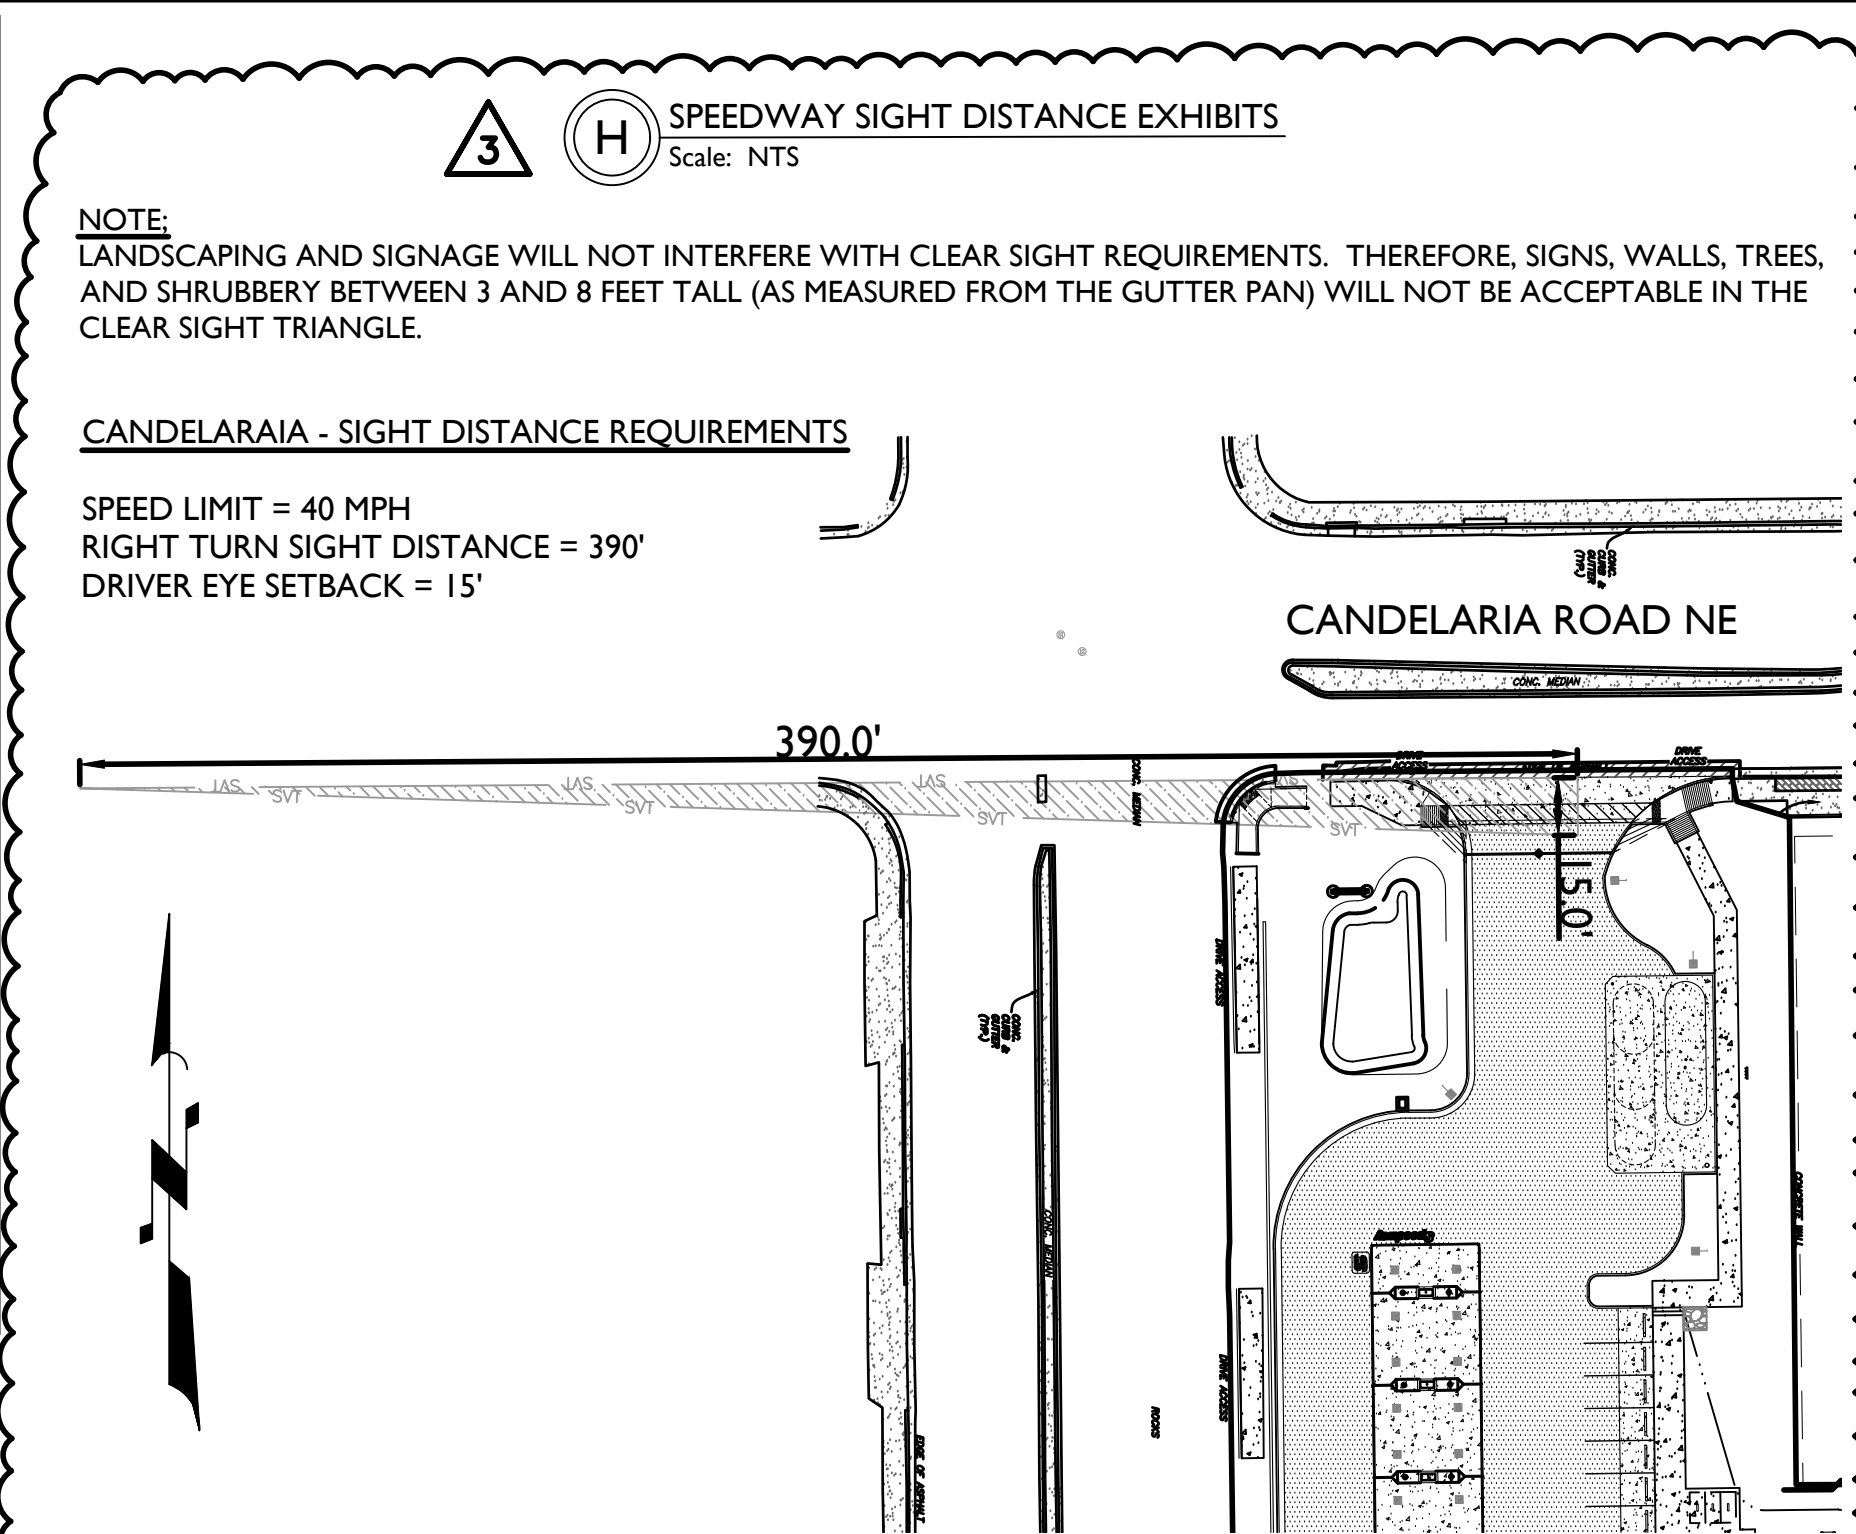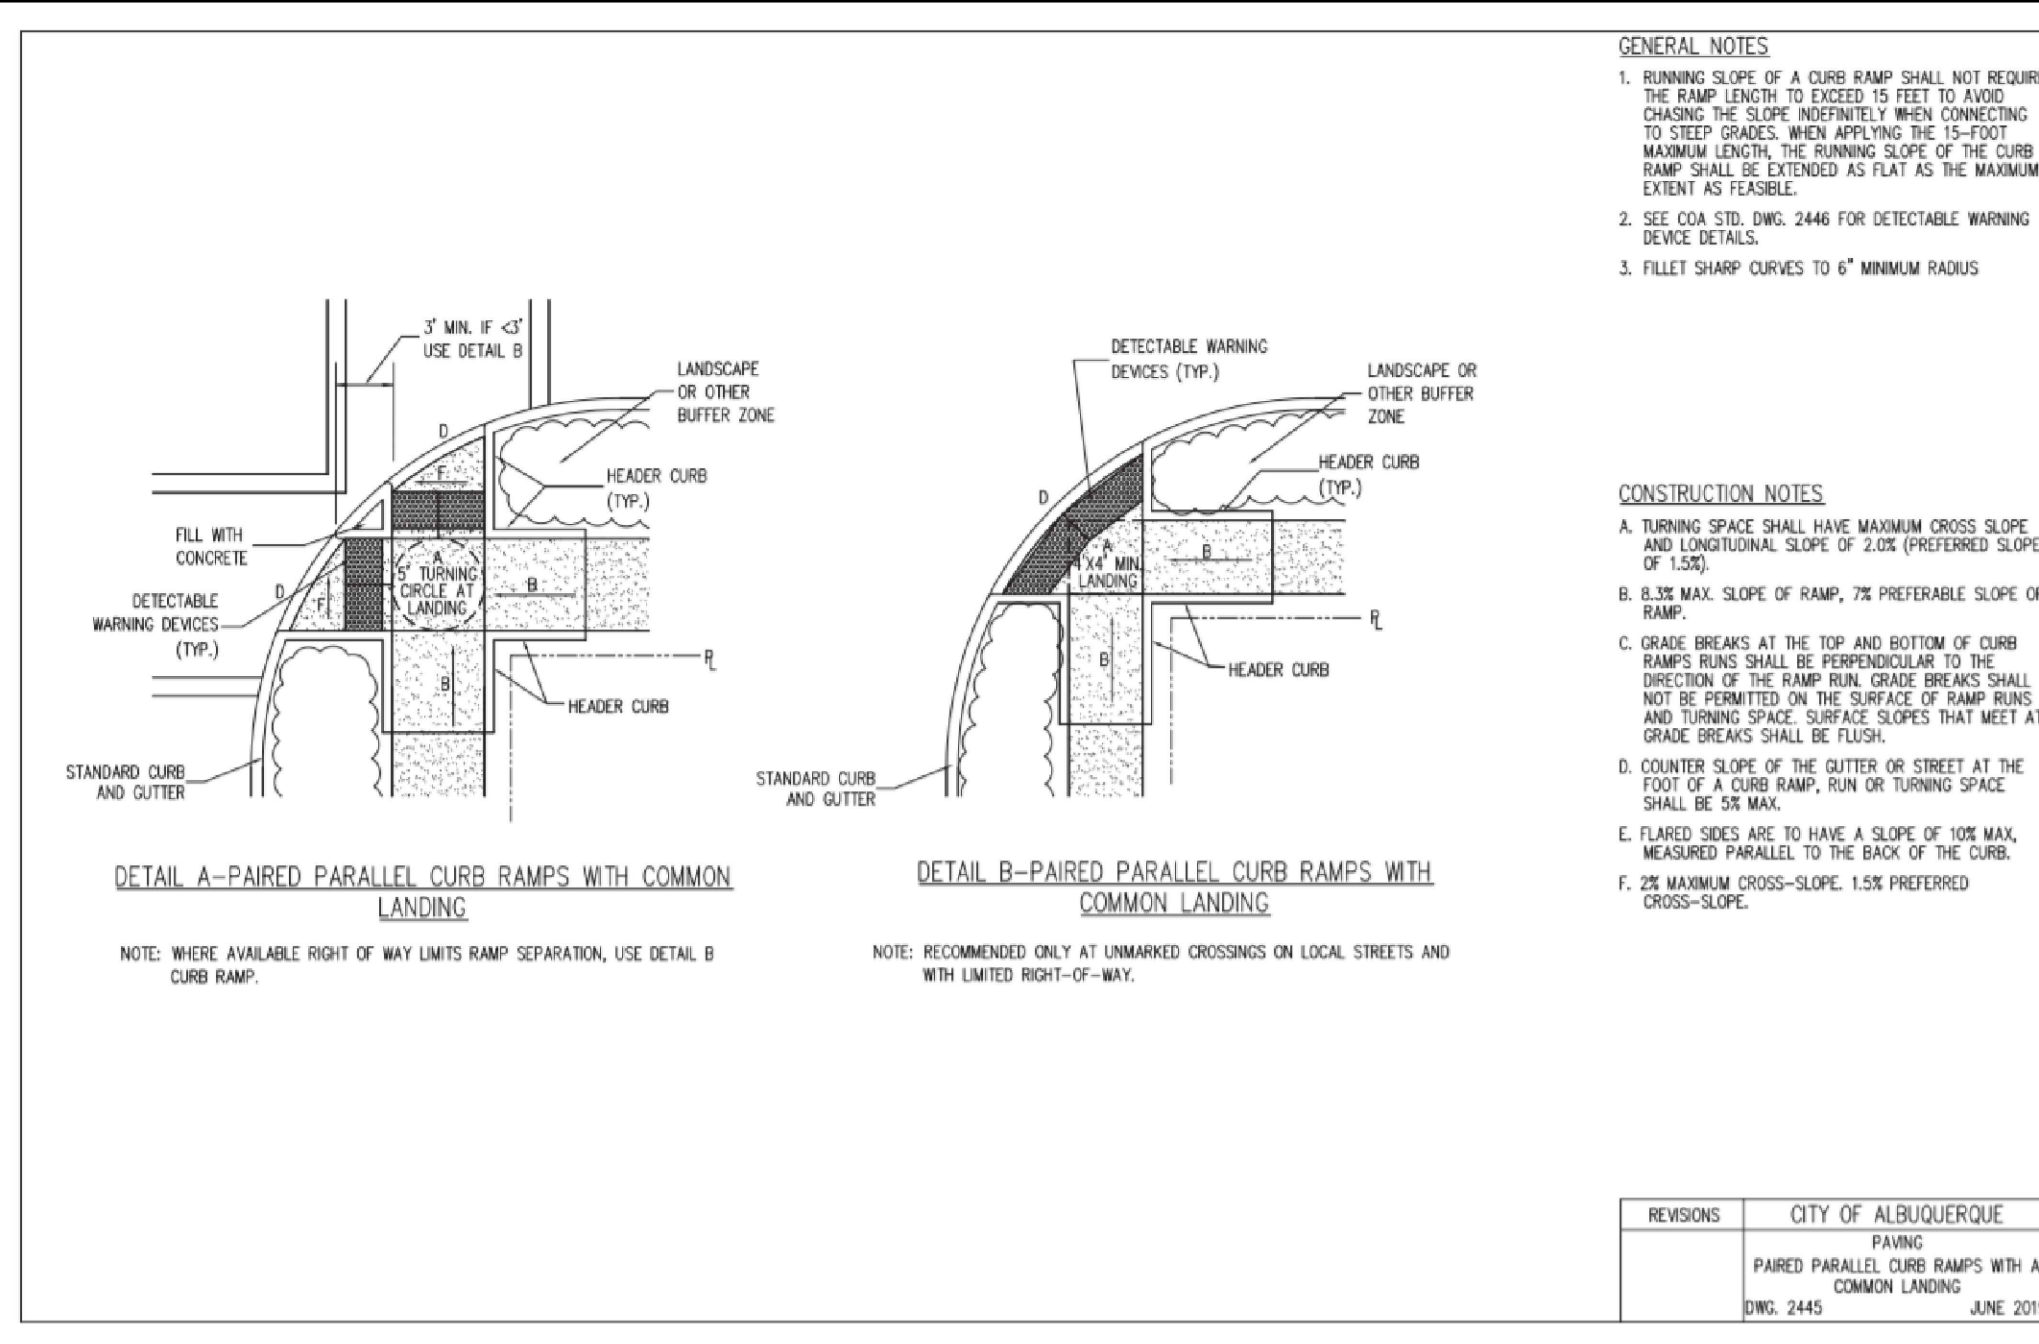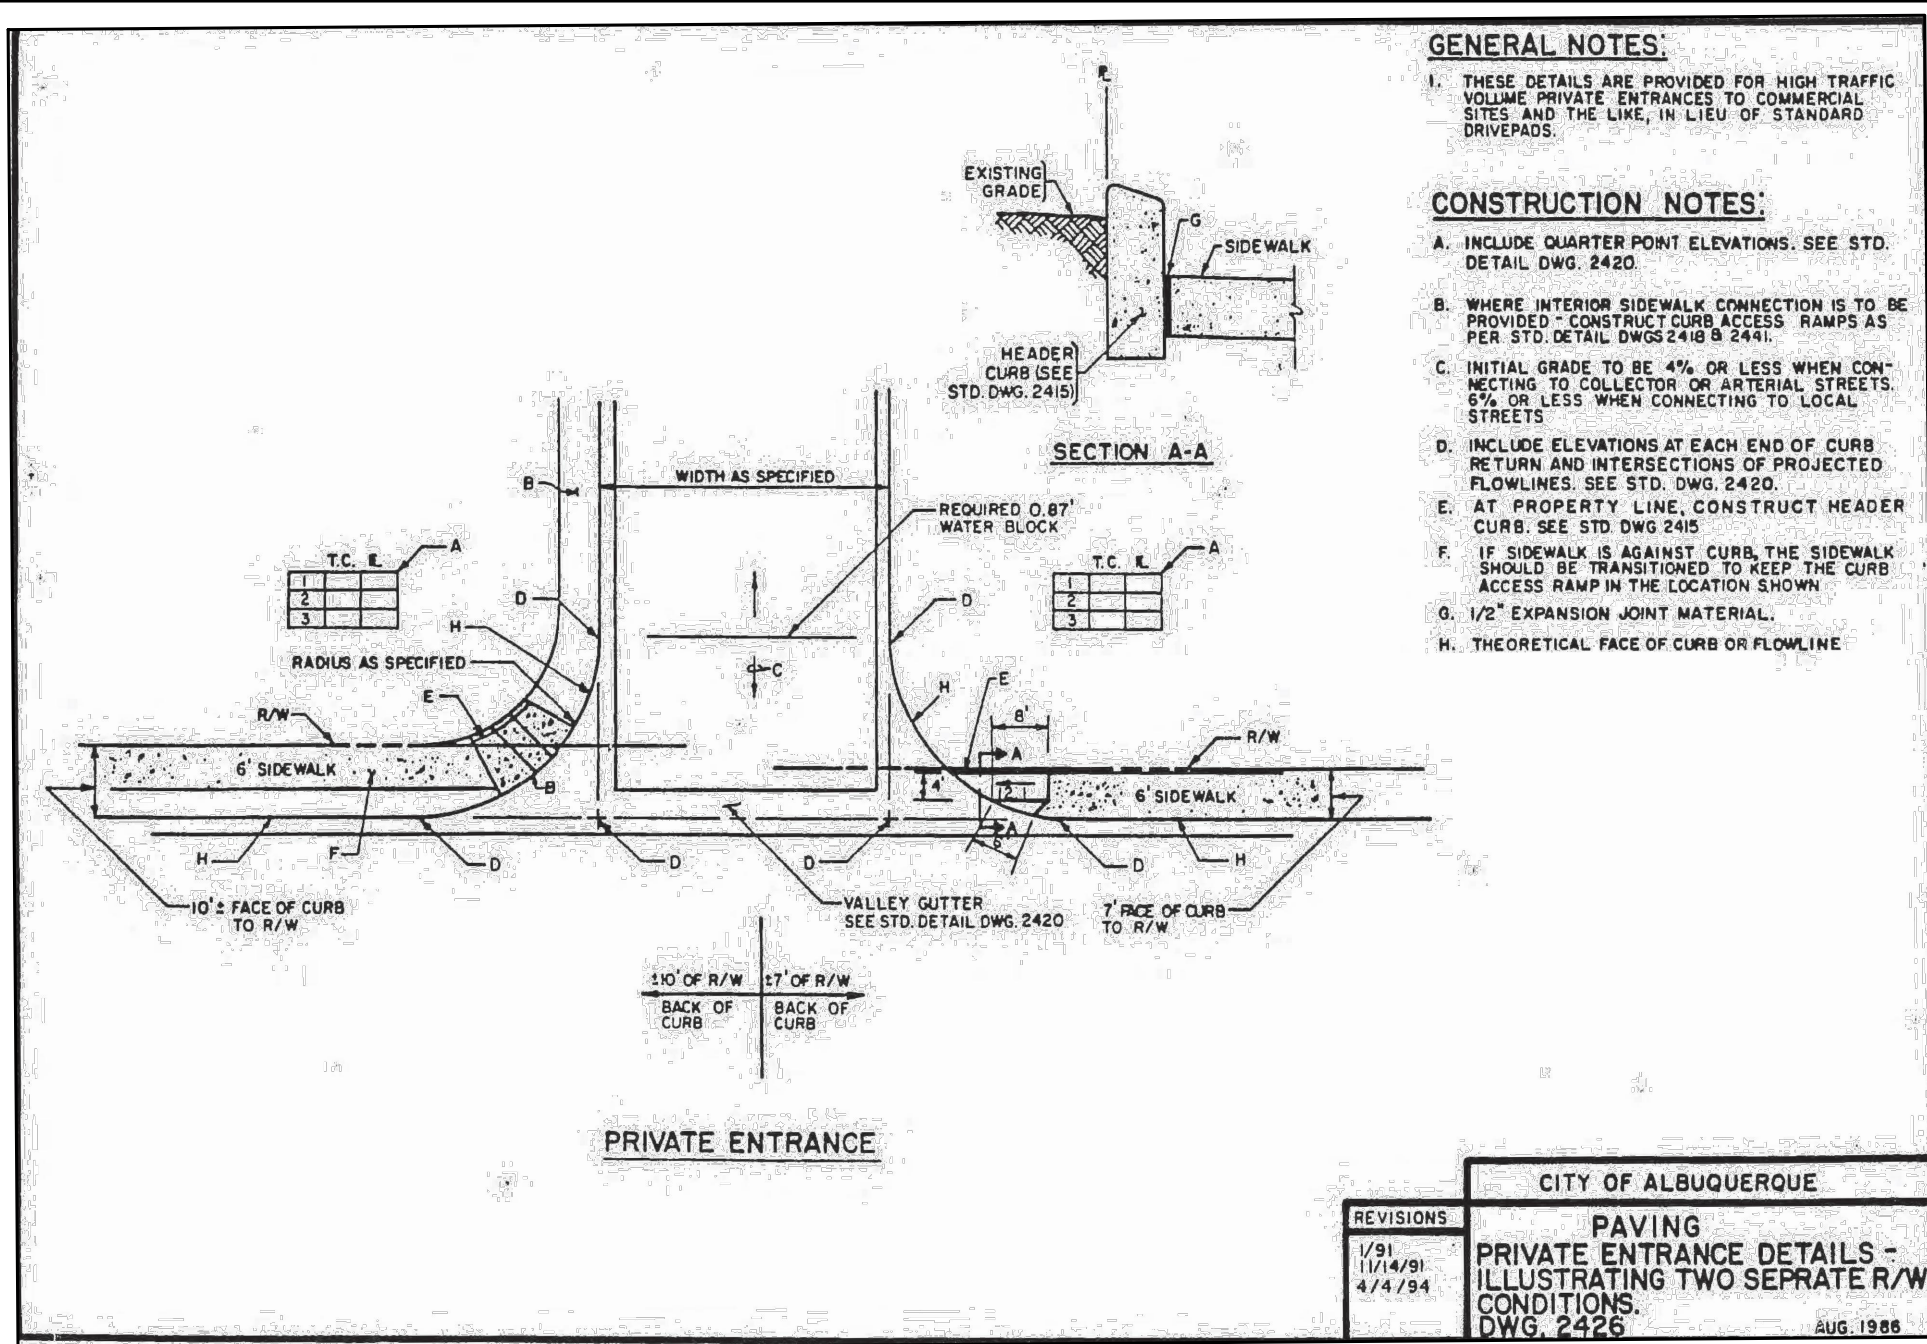

ADA PARKING SIGN AND POST NOTES

STANDARD REGULATORY SIGN REFLECTIVE 0.80 ALUM. WITH BLUE LETTERS ON WHITE REFLECTIVE BACKGROUND







SIGNS SHALL BE PROPERLY CENTERED WITHIN THE PARKING SPACE

THE SIGN FACE SHOULD BE LOCATED NO FARTHER THAN 10 FEET FROM THE FRONT OF EACH PARKING SPACE

CONCRETE BASE FOUNDATIONS SHALL BE CLASS 'C' CONCRETE PER MAG SECTION 505 AND 725

THE BOTTOM OF THE SIGN SHALL BE 7" ABOVE FINISH GRADE

SIGNAGE SHALL USE THE REQUIRED LANGUAGE OF TRAFFIC LAWS GENERALLY - SECTION 66-7-352.4C NMSA 1978

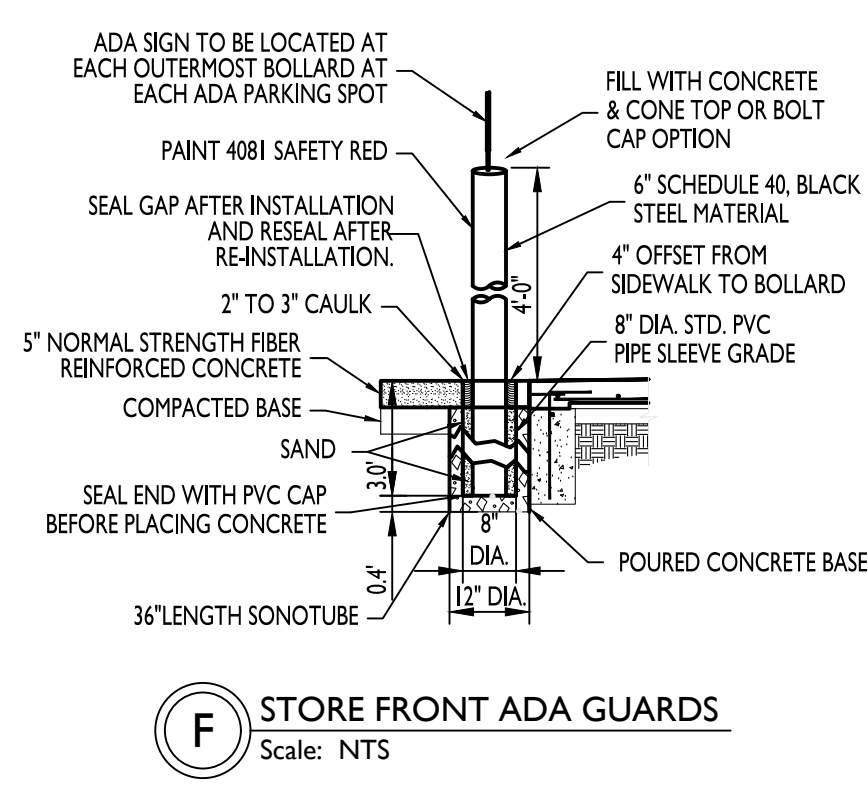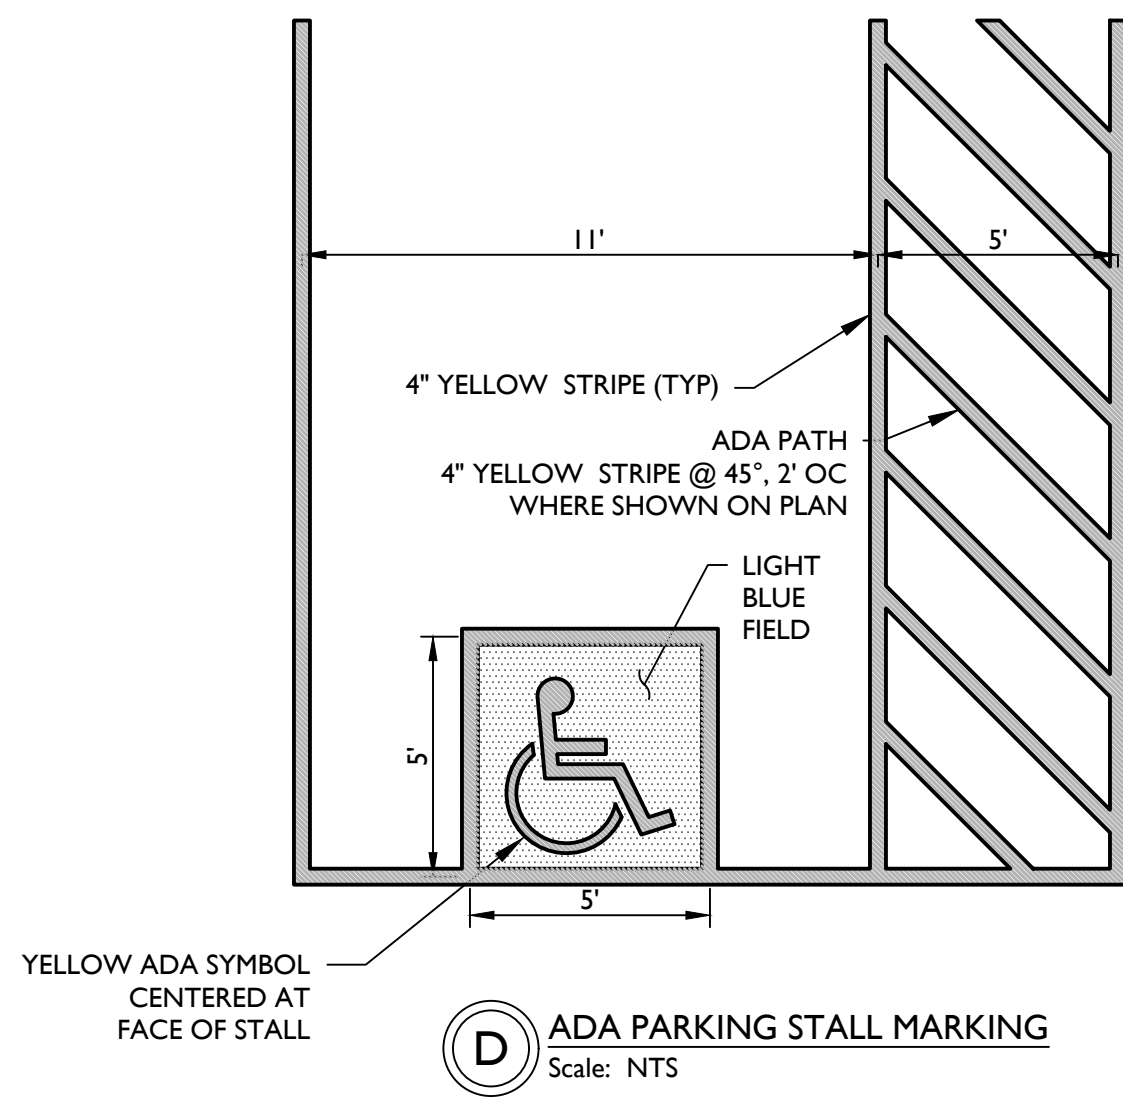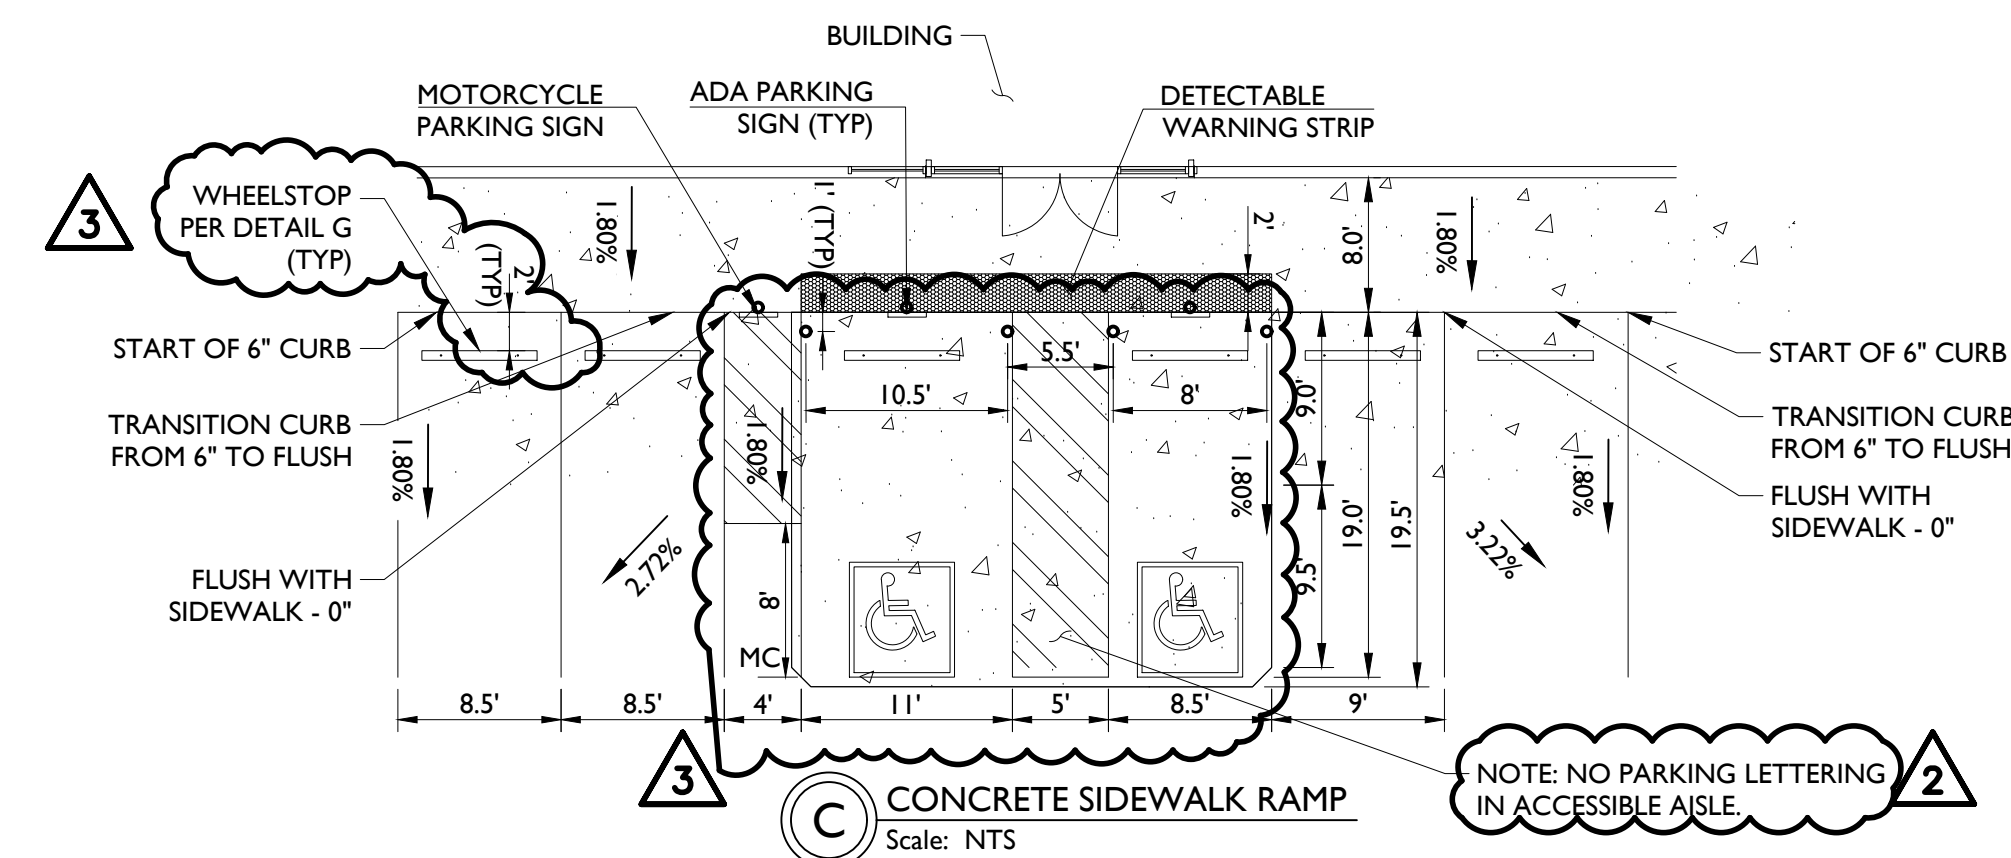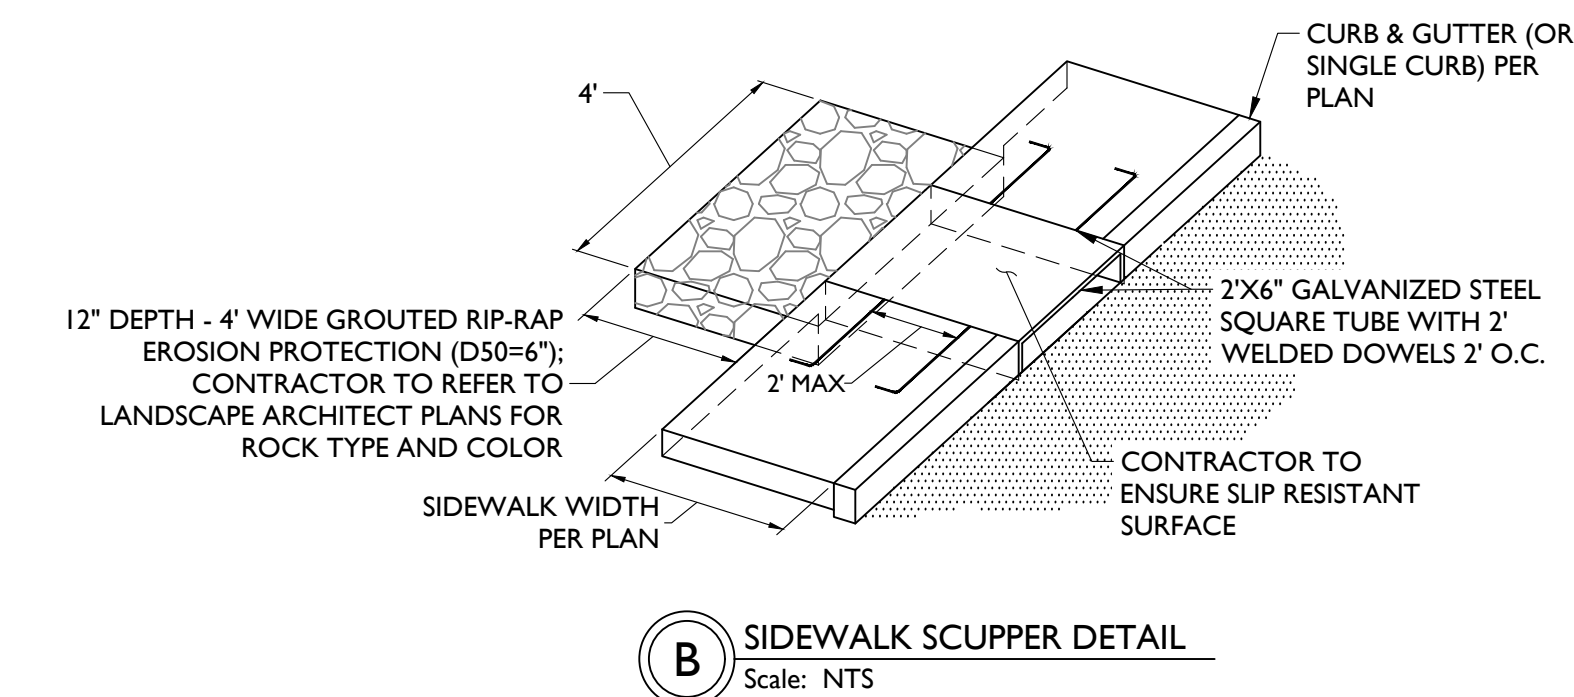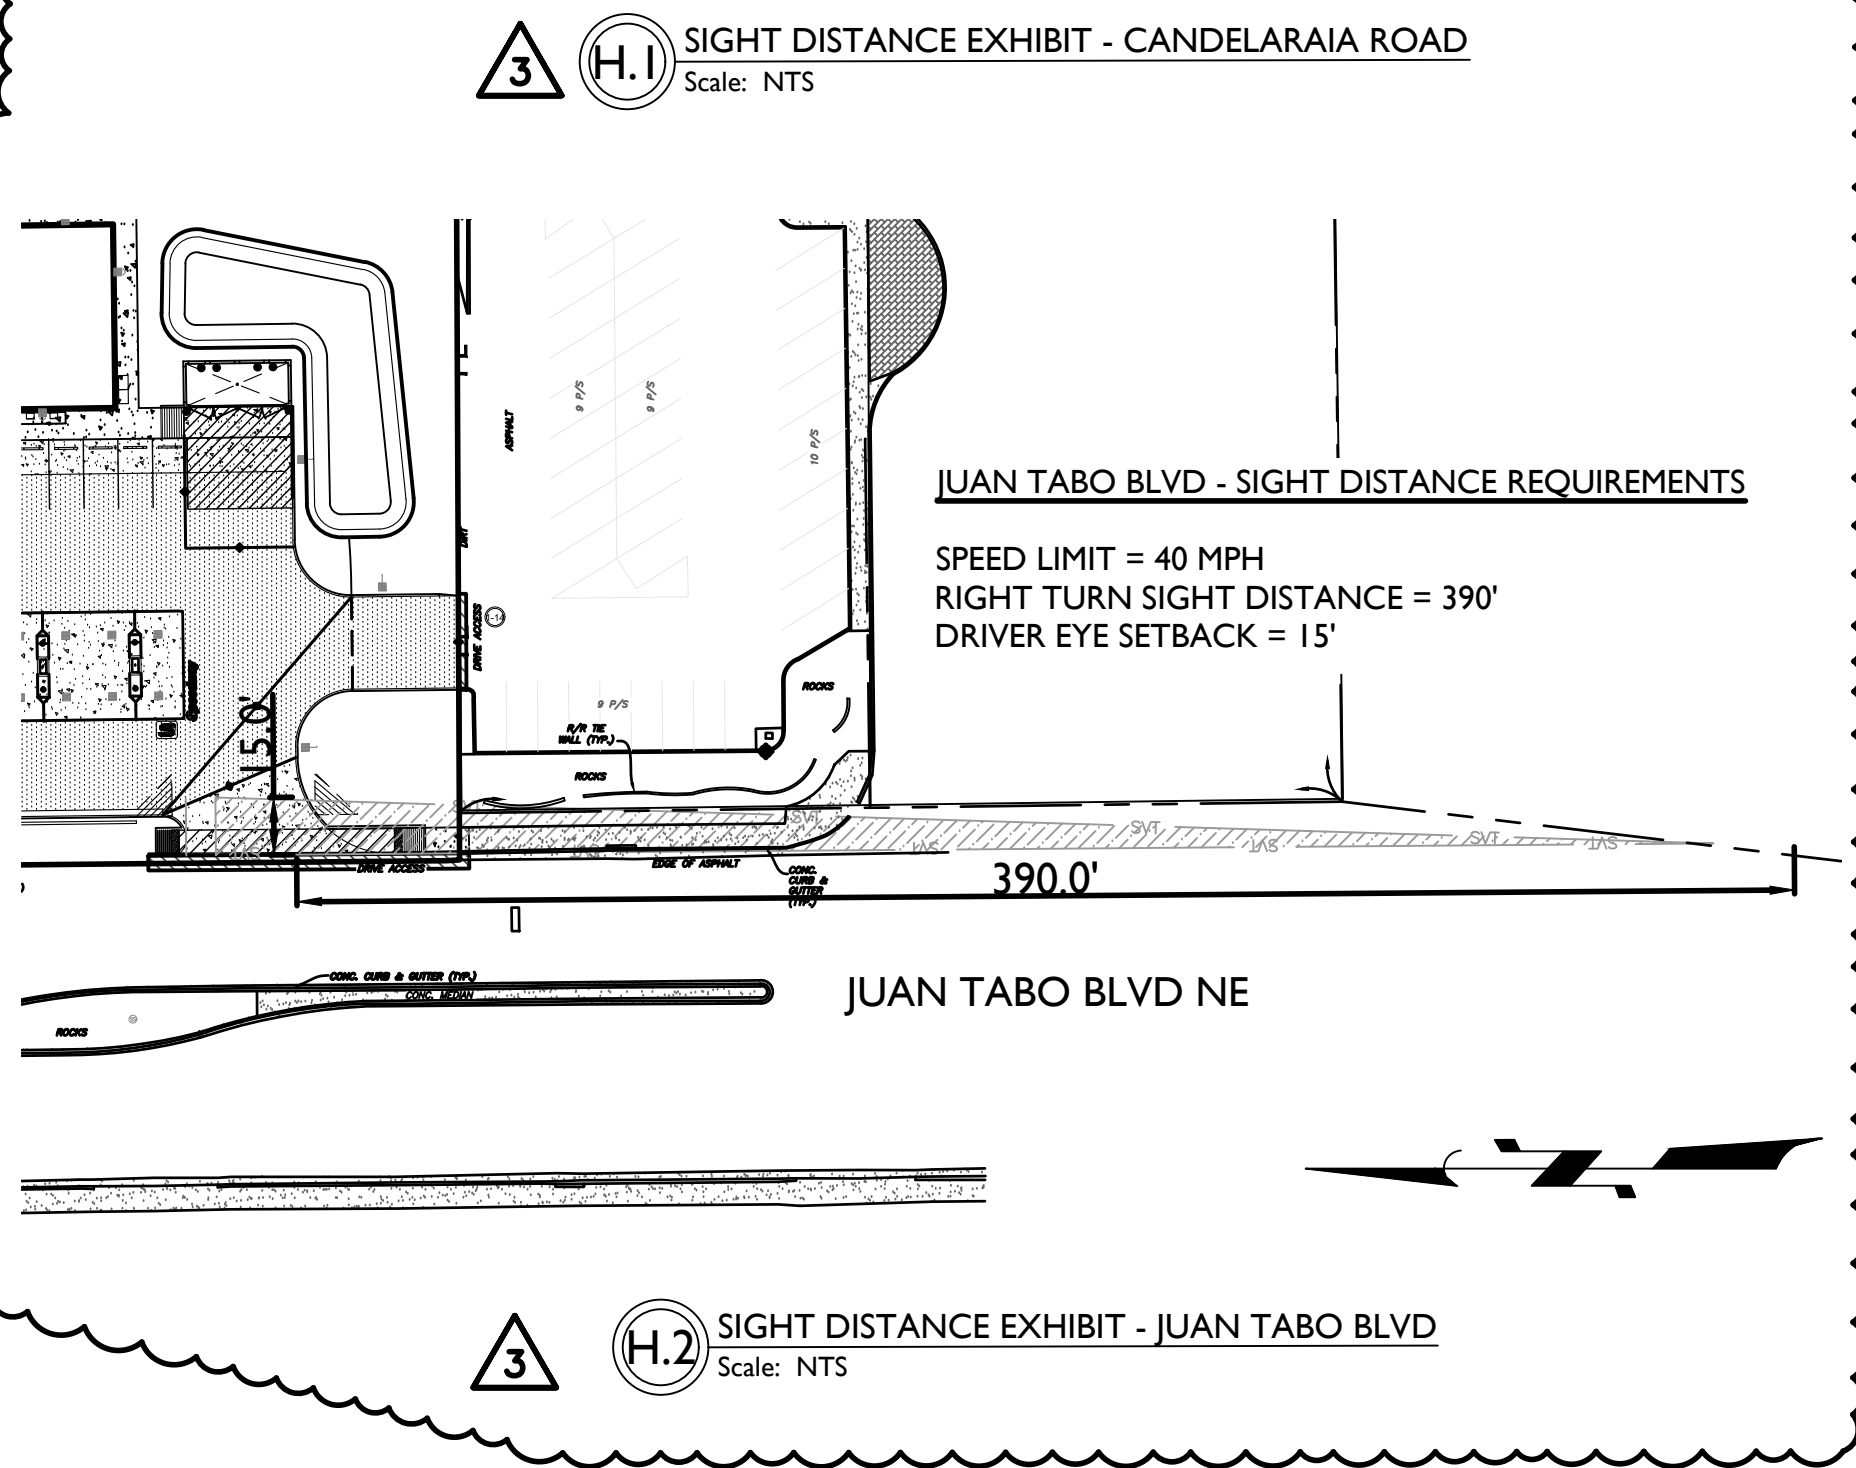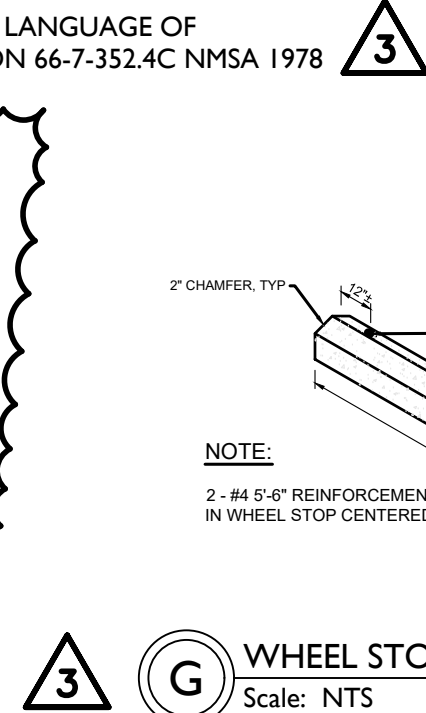

PLAN CERTIFICATE NOTE:

ORIGINAL ALTA, TOPOGRAPHY, UTILITIES, STORM SEWERS, AND ALL OTHER EXISTING CONDITIONS ITEMS WERE PREPARED BY CDS COMMERCIAL DUE DILLIGENCE SERVICES FOR SPEEDWAY LLC.

DETAIL SHEET

REBUILD - STORE #9744
2932 JUAN TABO BLVD.
BERNALILLO COUNTY
ALBUQUERQUE, NM

STORE OR BLDG NO. 9244

VERSION OR PROJECT ID 119405

SCALE N.T.S.

DESIGN TEAM DATE

DGNR. EPS GROUP 6/19/2023

P.MGR. T. YOUNG 6/19/2023

RWR. A. BARKER 6/19/2023

DRWG. NO. PS

EPS GROUP

1130 N. Alma School Rd.
Suite 120
Mesa, AZ 85201
T: 602.357.4661
www.epsgroupinc.com

ALL AZULIRIRANI

NEW MEXICO
20493
Professional Engineer

Speedway

Speedway Engineering and Construction Dept.
Evan, OH 45323

CLIENT: [REDACTED]

DESIGNER: [REDACTED]

DATE: [REDACTED]

NO. [REDACTED]

REVISIONS

NO. [REDACTED]

DATE [REDACTED]

DESCRIPTION [REDACTED]

1. [REDACTED]

2. [REDACTED]

