




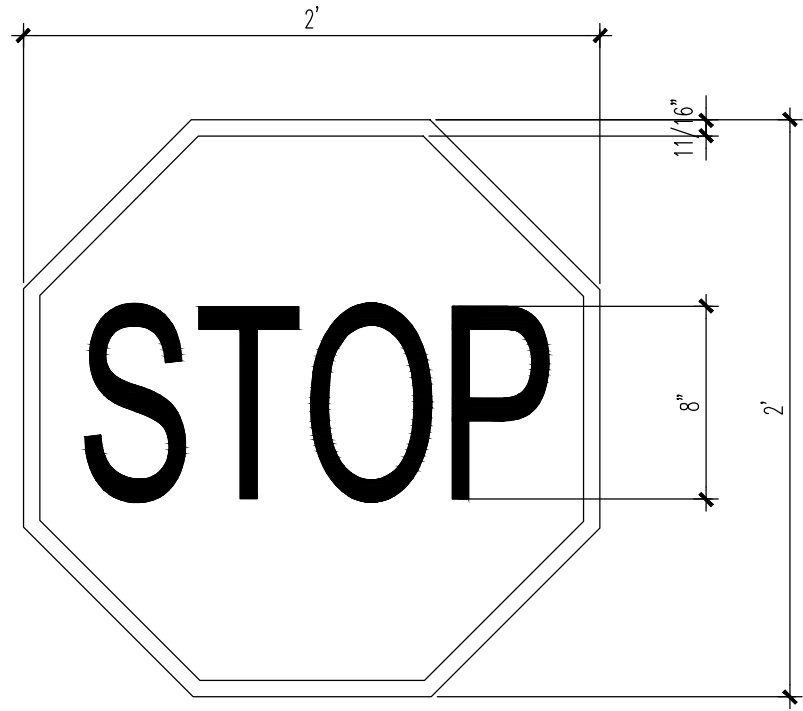


D1 STOP SIGN - DETAIL
SCALE: 1/2" = 1'-0"

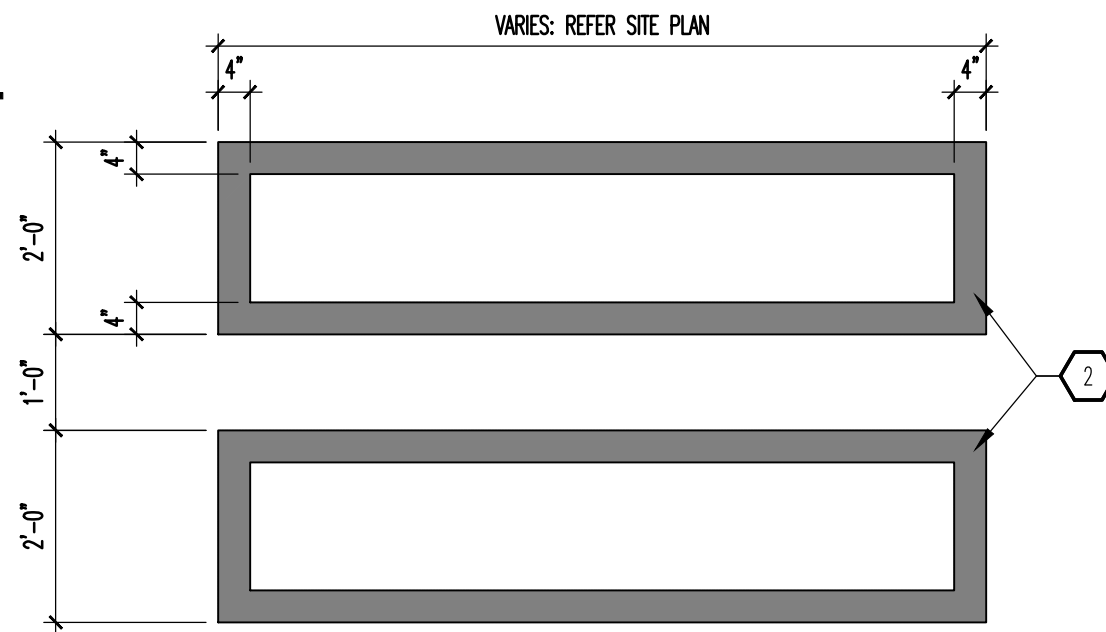

C2 WALKWAY PVMT MARKING
SCALE: 1/2" = 1'-0"

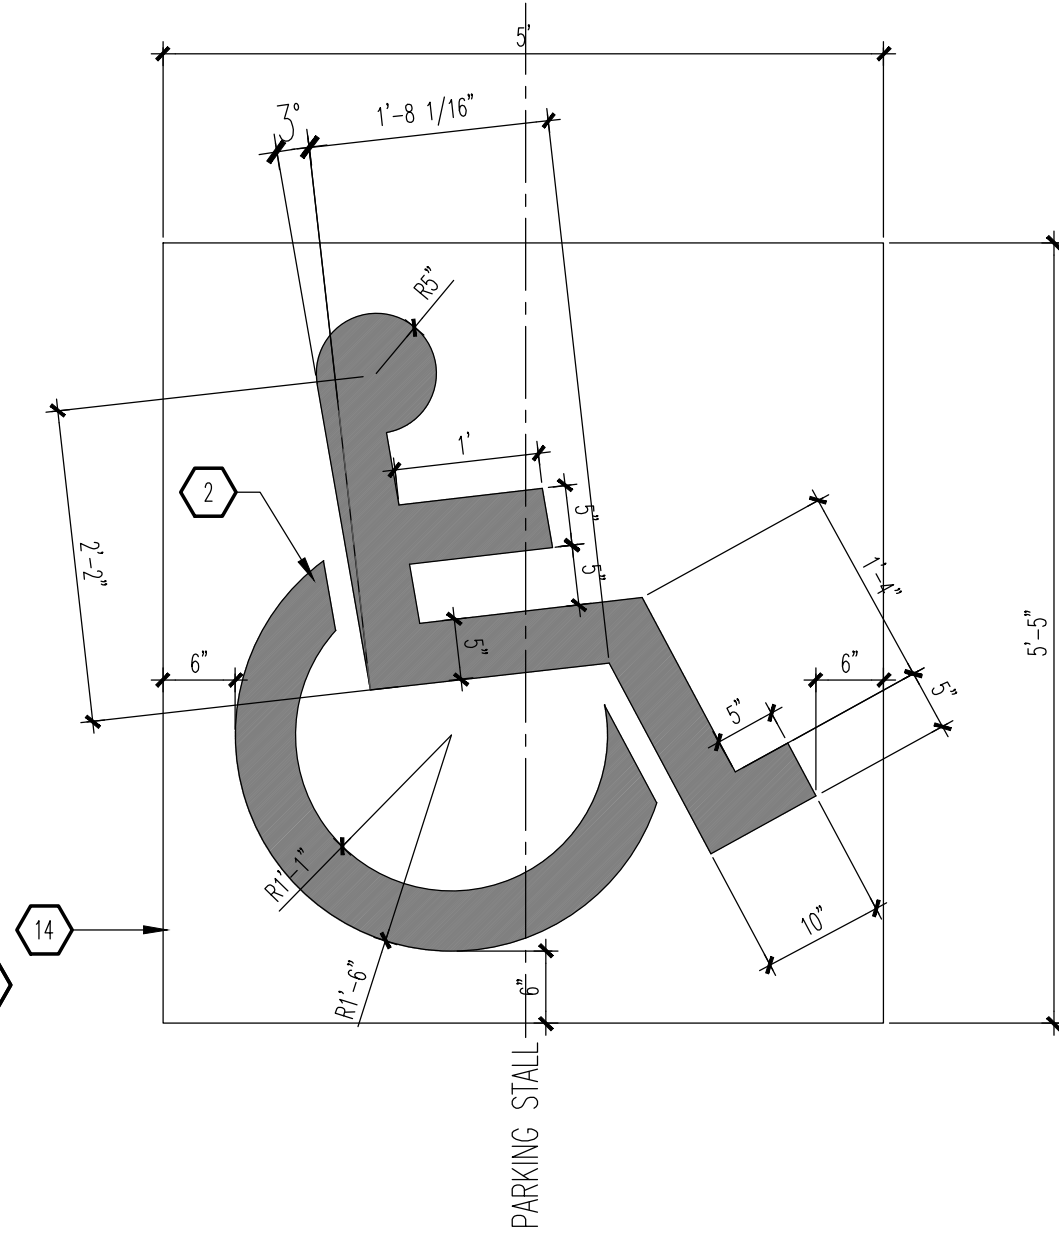


C3 HANDICAP PVMT MARKING
SCALE: 3/4" = 1'-0"

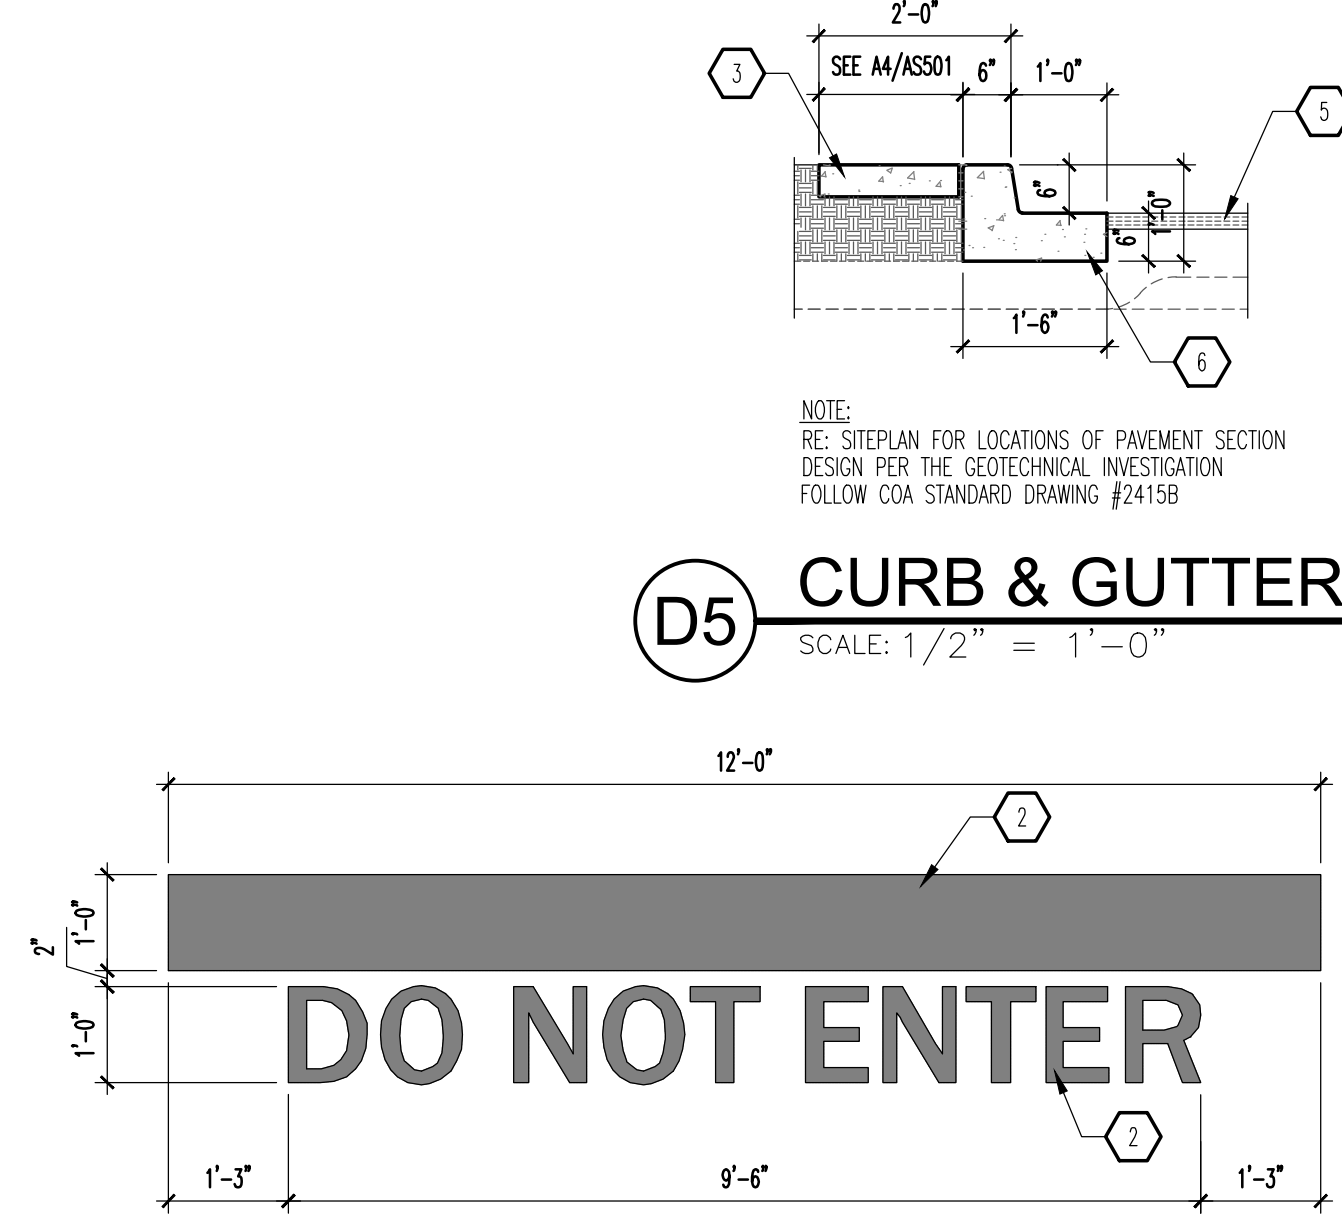


D5 CURB & GUTTER
SCALE: 1/2" = 1'-0"


C4 'DO NOT ENTER' PVMT MARKING
SCALE: 1/2" = 1'-0"

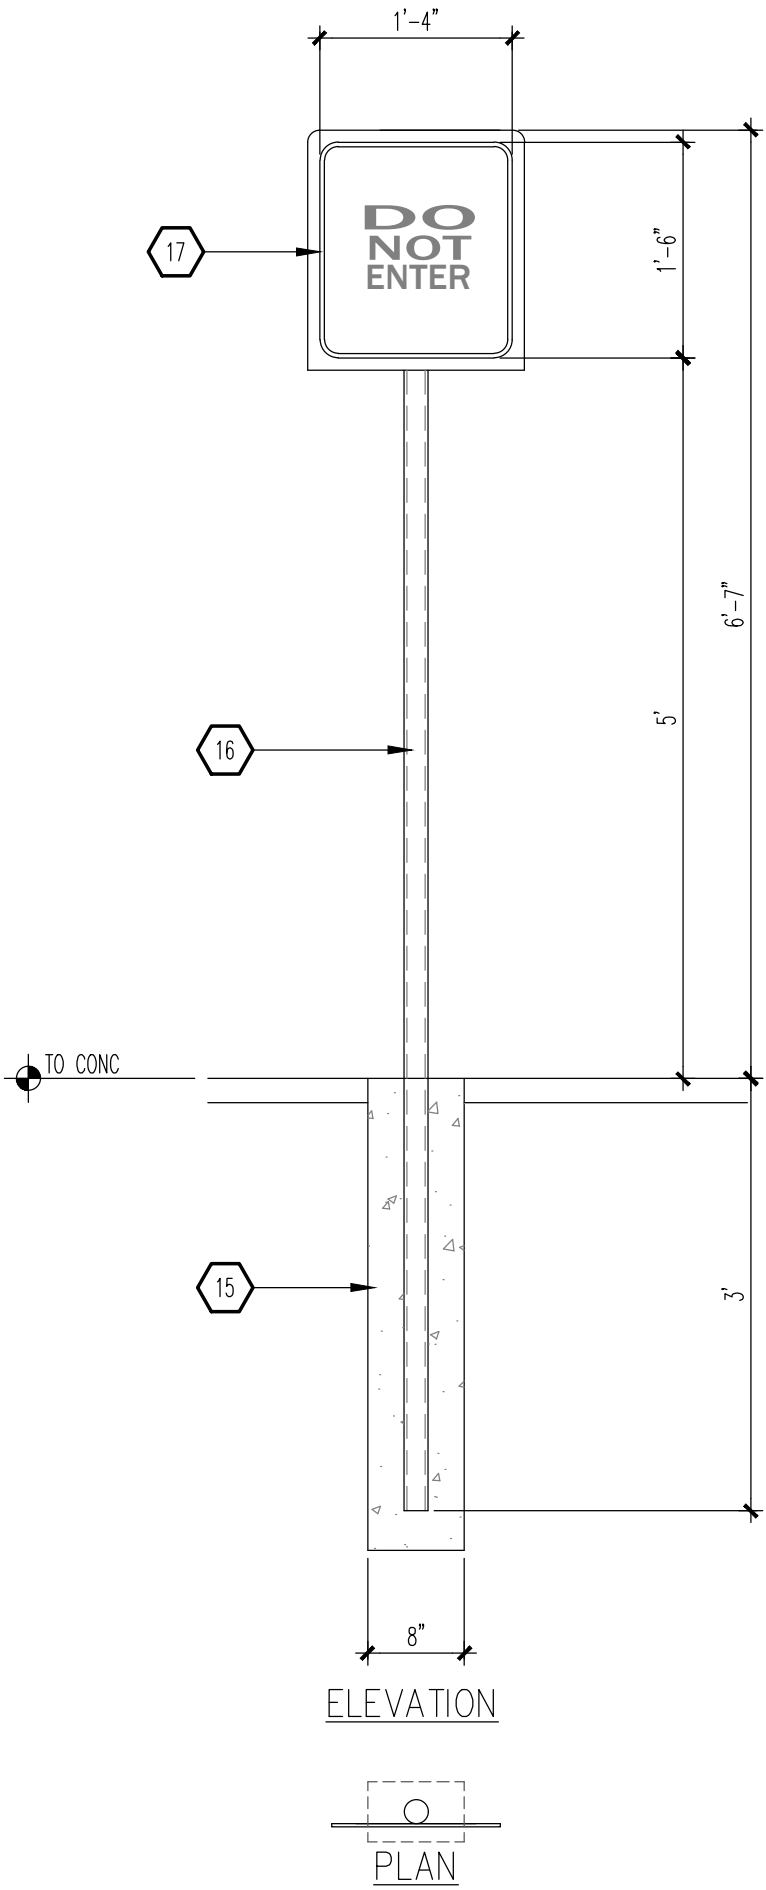


B1 SIGNAGE
SCALE: 3/4" = 1'-0"

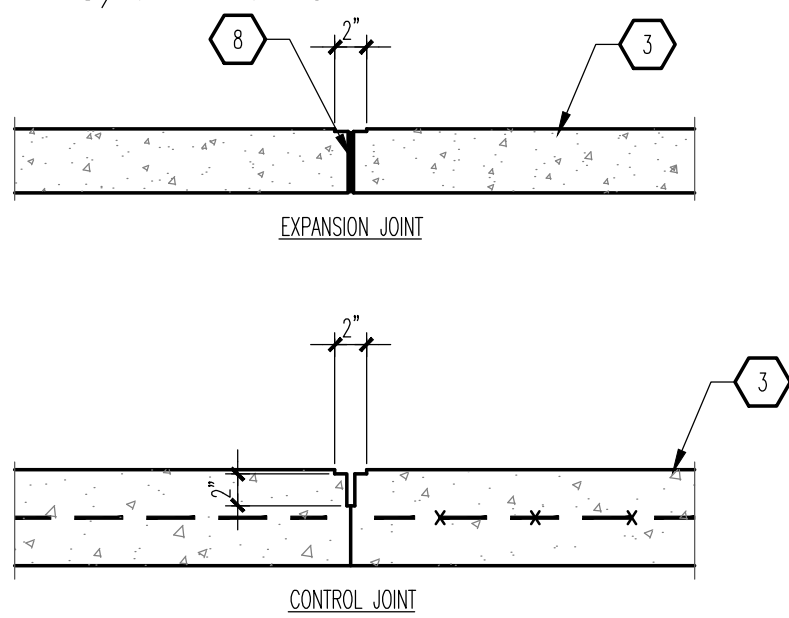


A1 EXPANSION/CONTROL JOINT
SCALE: 1" = 1'-0"

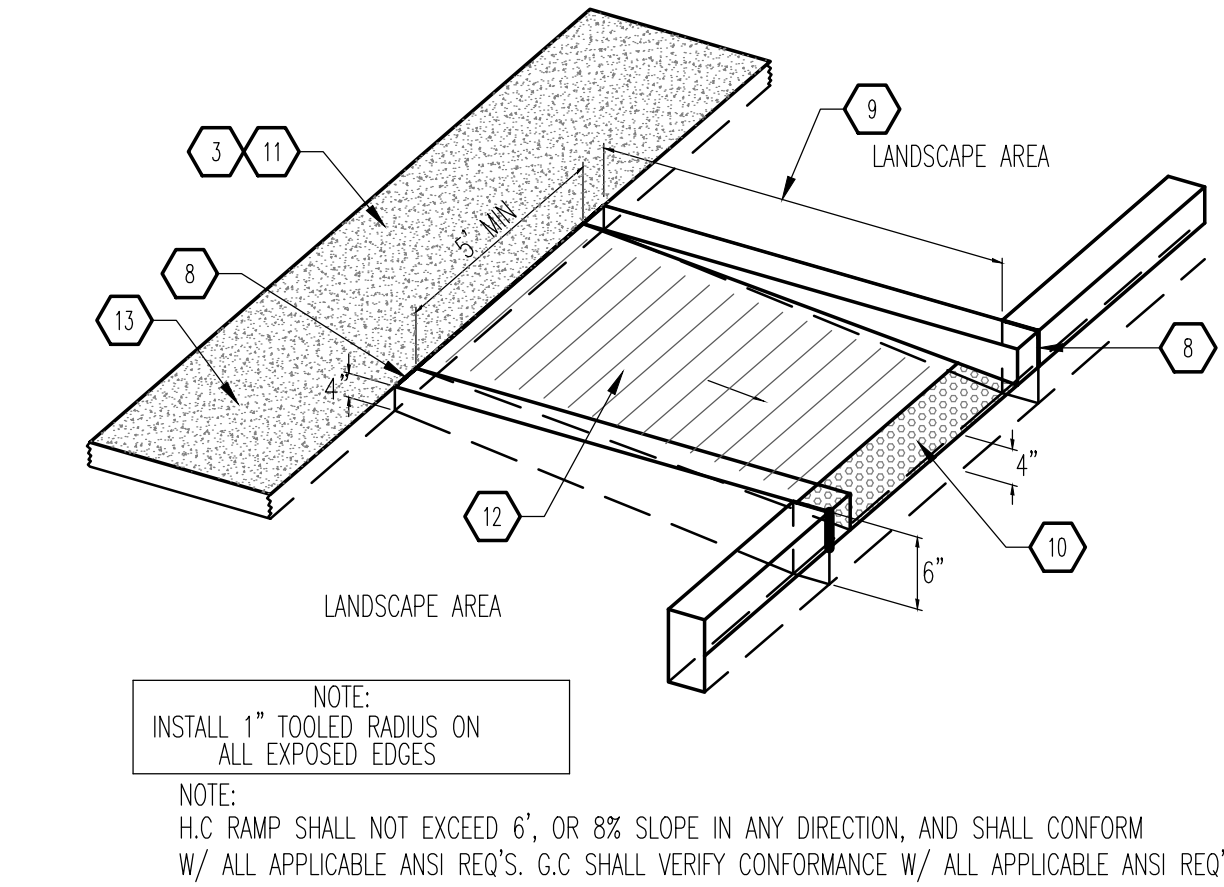


C2 CURBED RAMP
SCALE: 3/4" = 1'-0"

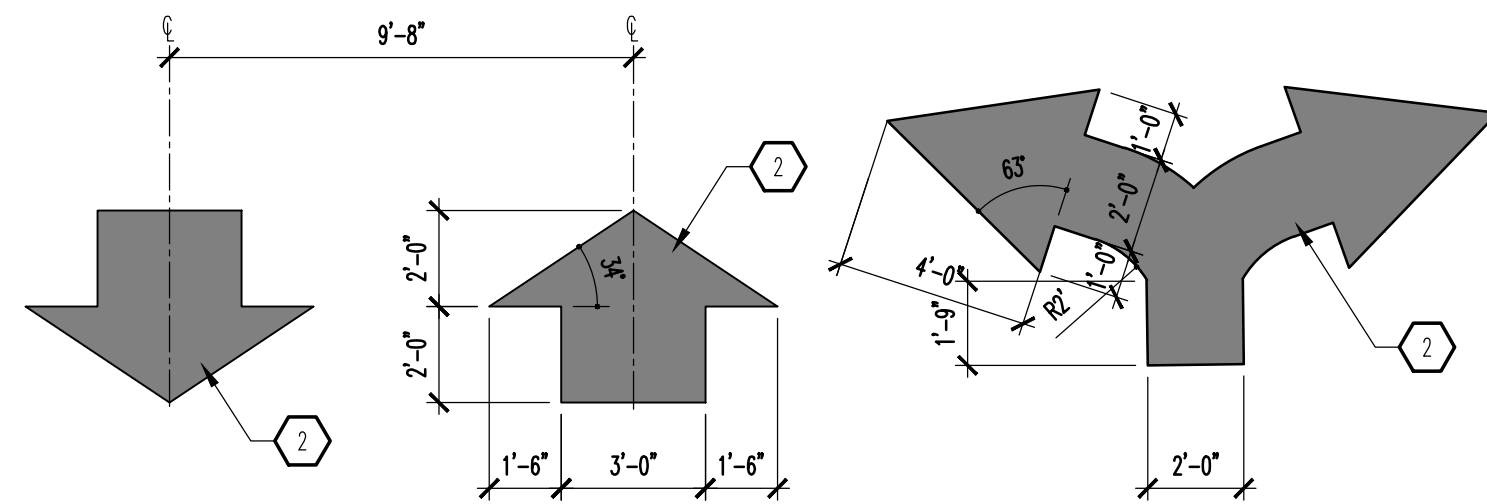

B2 DIRECTIONAL MARKING
SCALE: 1/4" = 1'-0"

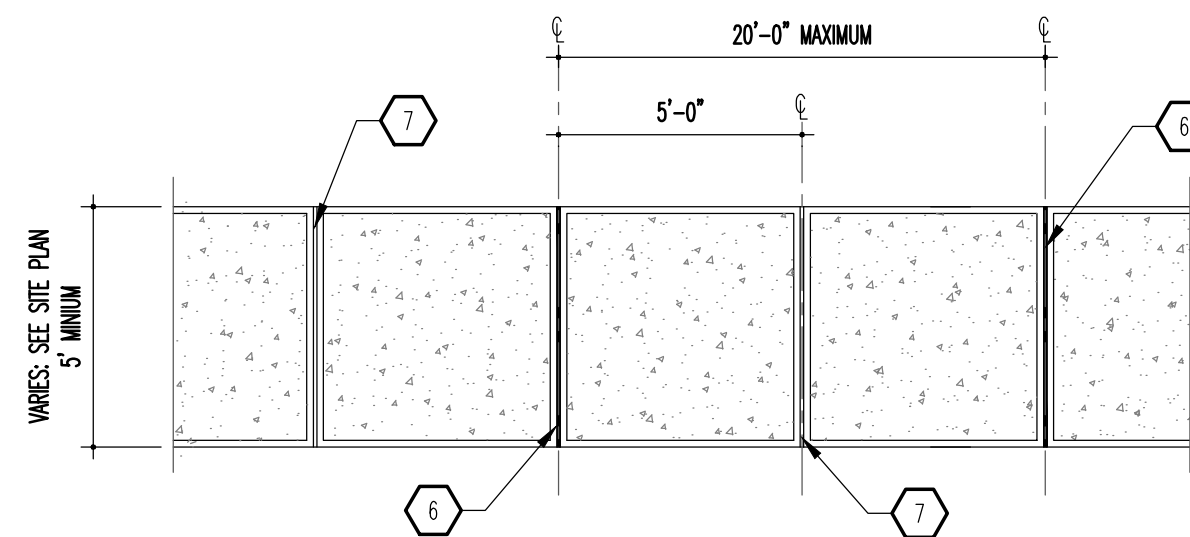

A2 TYPICAL SIDEWALK
SCALE: 1/4" = 1'-0"

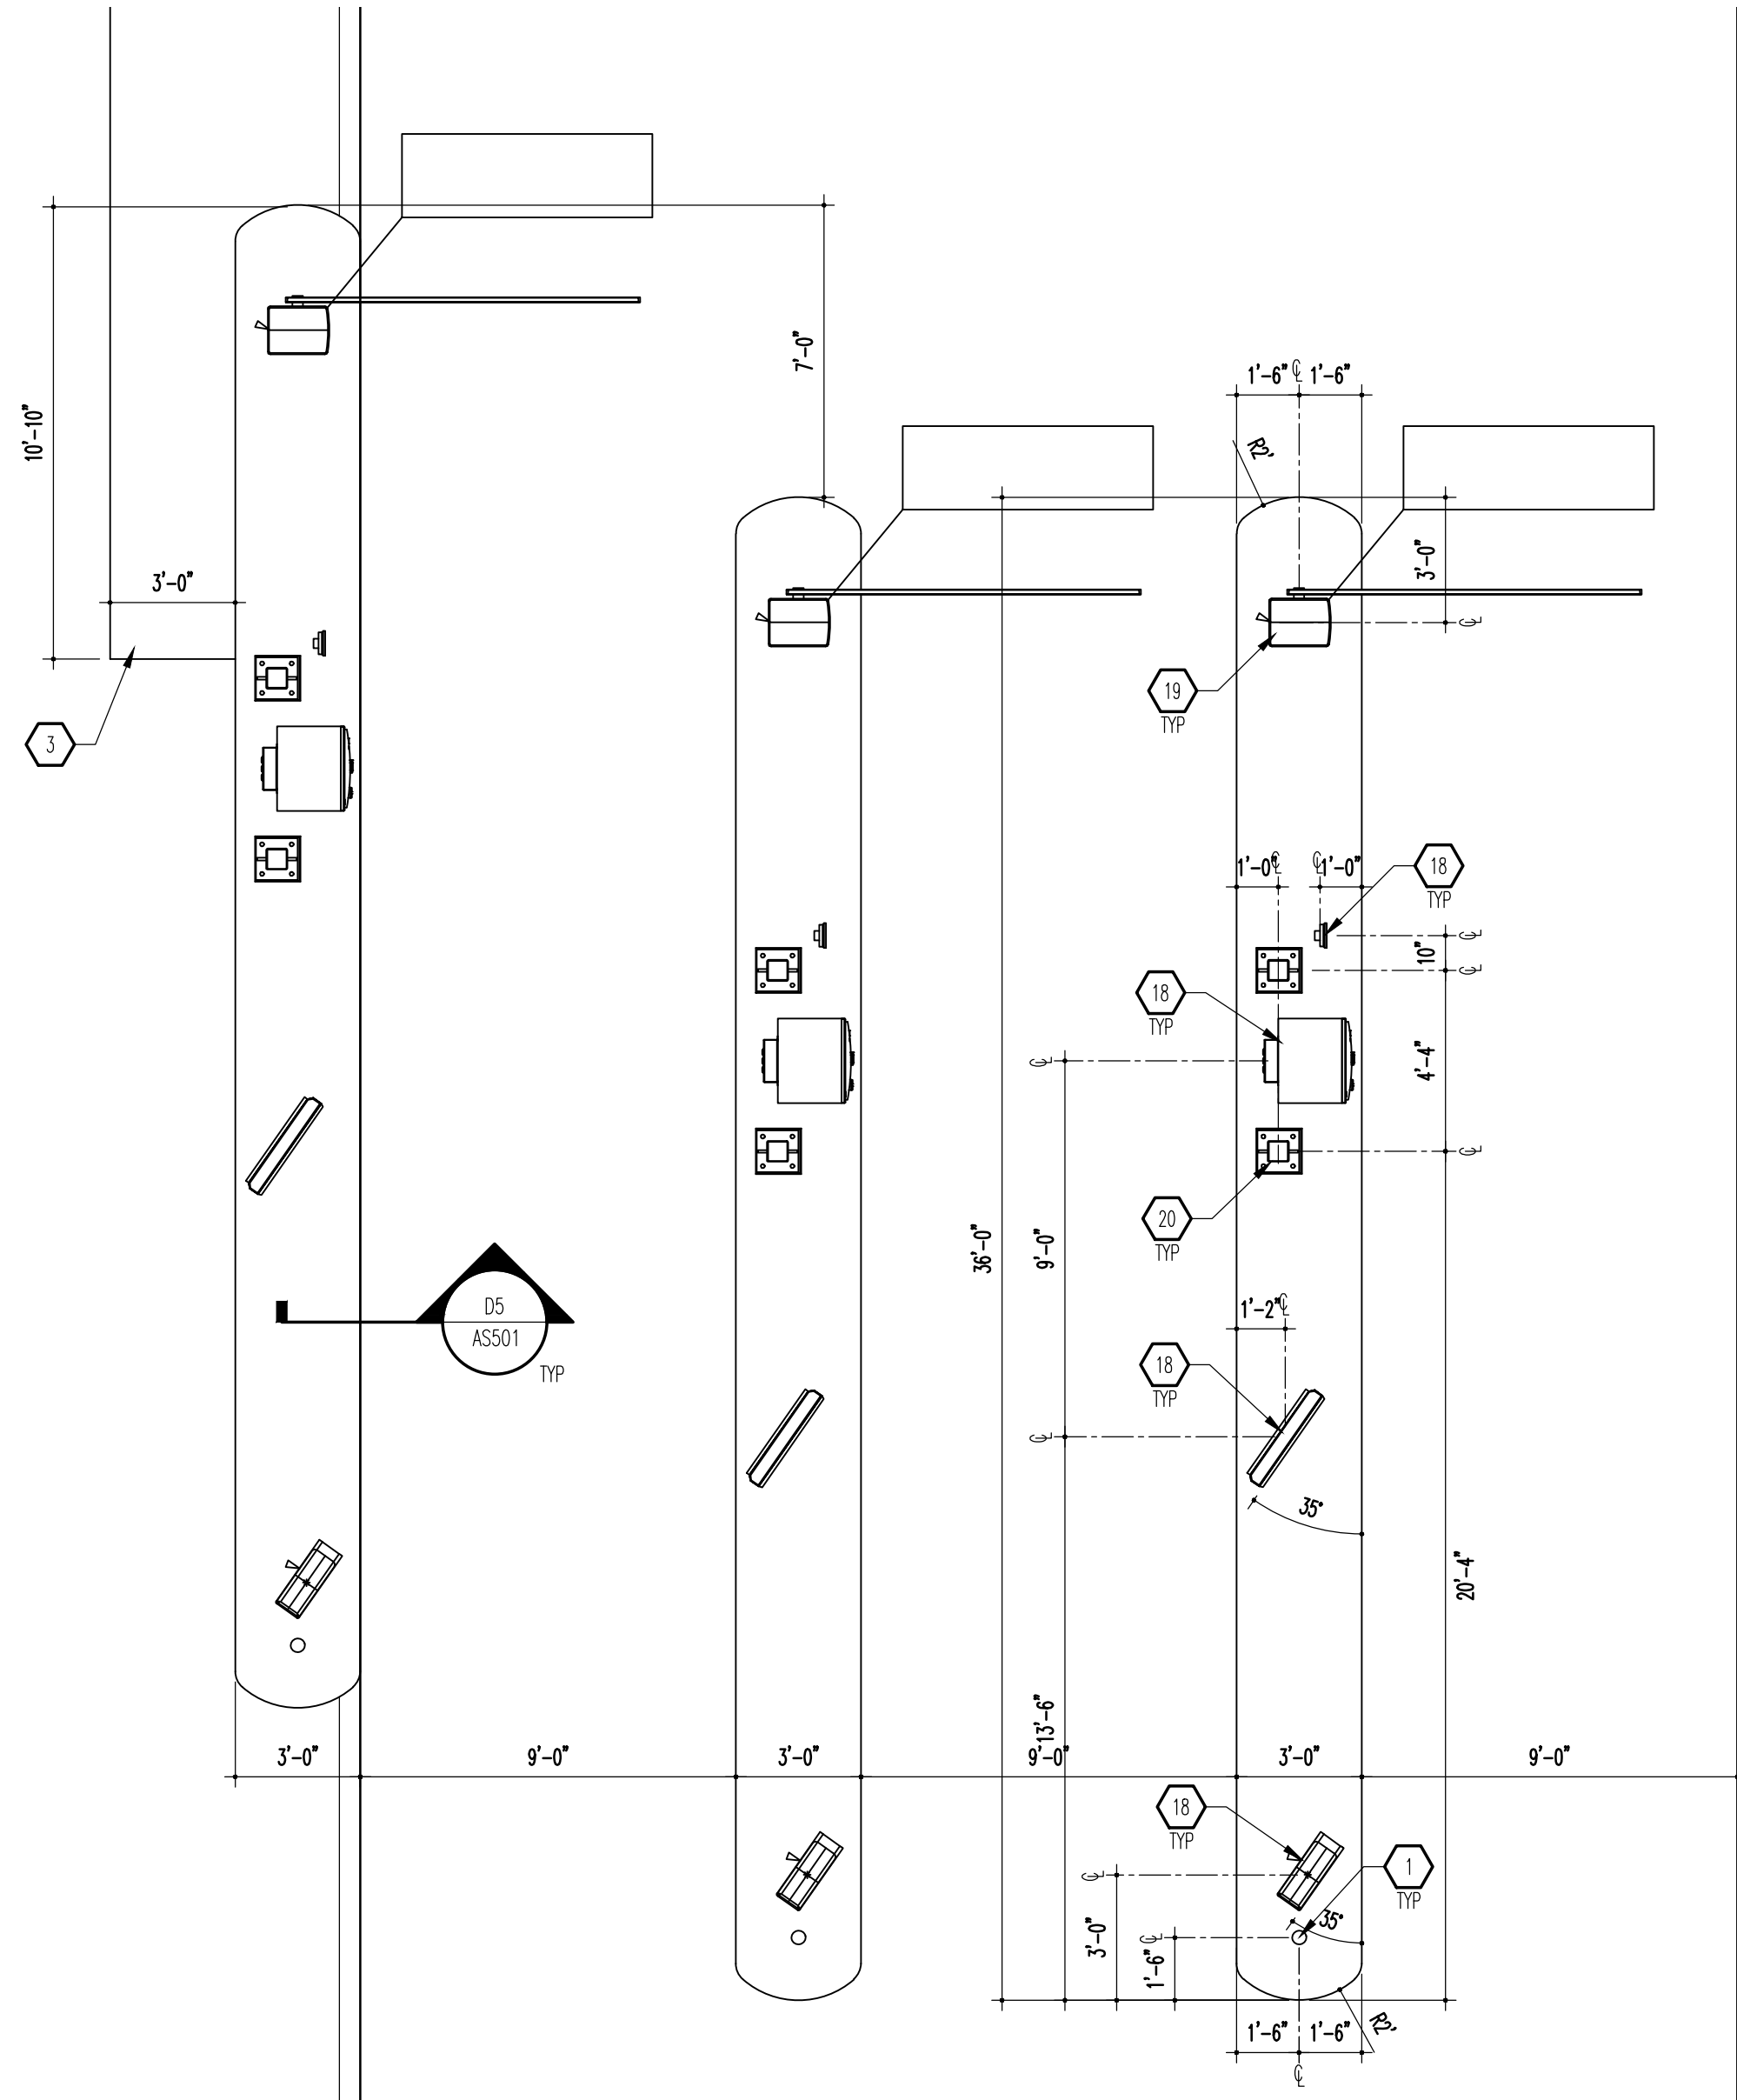

A4 ENLARGED PAY STATION PLAN
SCALE: 1/4" = 1'-0"

GENERAL NOTES


- 1/2" SERIES SHEETS APPLY TO THE ENTIRE SET OF DRAWINGS.
- INDICATED DIMENSIONS ARE TO FACE OF FINISH, UNLESS OTHERWISE NOTED.

KEYED NOTES

- 4" STEEL BOLLARD: SEE A2/ASS02; TYPICAL OF (3).
- PAINT SOLID WHITE.
- 4" THICK CONCRETE SIDEWALK: SEE A2/ASS01.
- CONCRETE CURB AND GUTTER.
- PAVEMENT AS SPECIFIED.
- CONCRETE EXPANSION JOINT: SEE A1/ASS01.
- CONCRETE CONTROL JOINT: SEE A1/ASS01.
- EXPANSION JOINT MATERIAL.
- WIDTH VARIES (6" MINIMUM).
- PROVIDE AN ADA APPROVED TRUNCATED STRIP AT 2" WIDTH, SAFETY YELLOW IN COLOR.
- PROVIDE A 5' SF LANDING AT TOP OF RAMP FOR CHANGE IN DIRECTION.
- MONOLITHIC CONCRETE HANDICAP RAMP, SMOOTH TEXTURE FINISH WITH 1/4" DEEP x 1/4" WIDE GROOVES AT 2" OC.
- 2% CROSS SLOPE, MAXIMUM.
- PAINT SOLID BLUE.
- CONCRETE FOUNDATION.
- 2" OUTSIDE DIAMETER (OD) STEEL SIGN POST.
- 3/8" STEEL PLATE WITH CONTINUOUS WELD ALONG INTERSECTION OF PIPE POST AND PLATE.
- PAY STATION EQUIPMENT BY OTHER.
- ACCESS GATE BY OTHER.
- SHADE CANOPY BY OTHER.

MODULUS ARCHITECTS

100 SUN AVENUE N.E., Ste 600
ALBUQUERQUE, NEW MEXICO 87109
PHONE (505) 338-1499 FAX (505) 338-1498

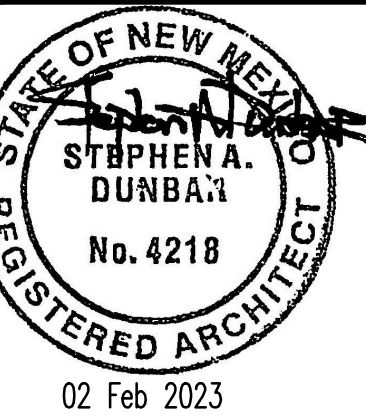

PROJECT TITLE
MODWASH
2600 JUN 1980 BVD. NE
ALBUQUERQUE, NEW MEXICO 87112
JOB NO.
Modwash - Jun 1980
PROJECT MANAGER
DEVIN NGUYEN
DRAWN BY:
DIN
SHEET TITLE
SITE ENLARGED PLANS

DATE:
20 Jun 2023
SCALE:
AS NOTED
sheet:
ASS01
of.