

5/14/09

-DRAINAGE PLAN


TRACT 1-F, BLOCK 2, SPRINGER TRANSFER COMPANY ADDITION #1 (12-81-2)

ALBUQUERQUE, NEW MEXICO


ZONE MAP J-14 ZONED M-1 1970 FLOOD PANEL 25

TOTAL AREA: 0.69 ACRES (29,880 S.F.) ALL ON LOT OR PARCELS 1-25 F.L.S. 1-10

BEUCHMARE 7-15 elev: 1974.74

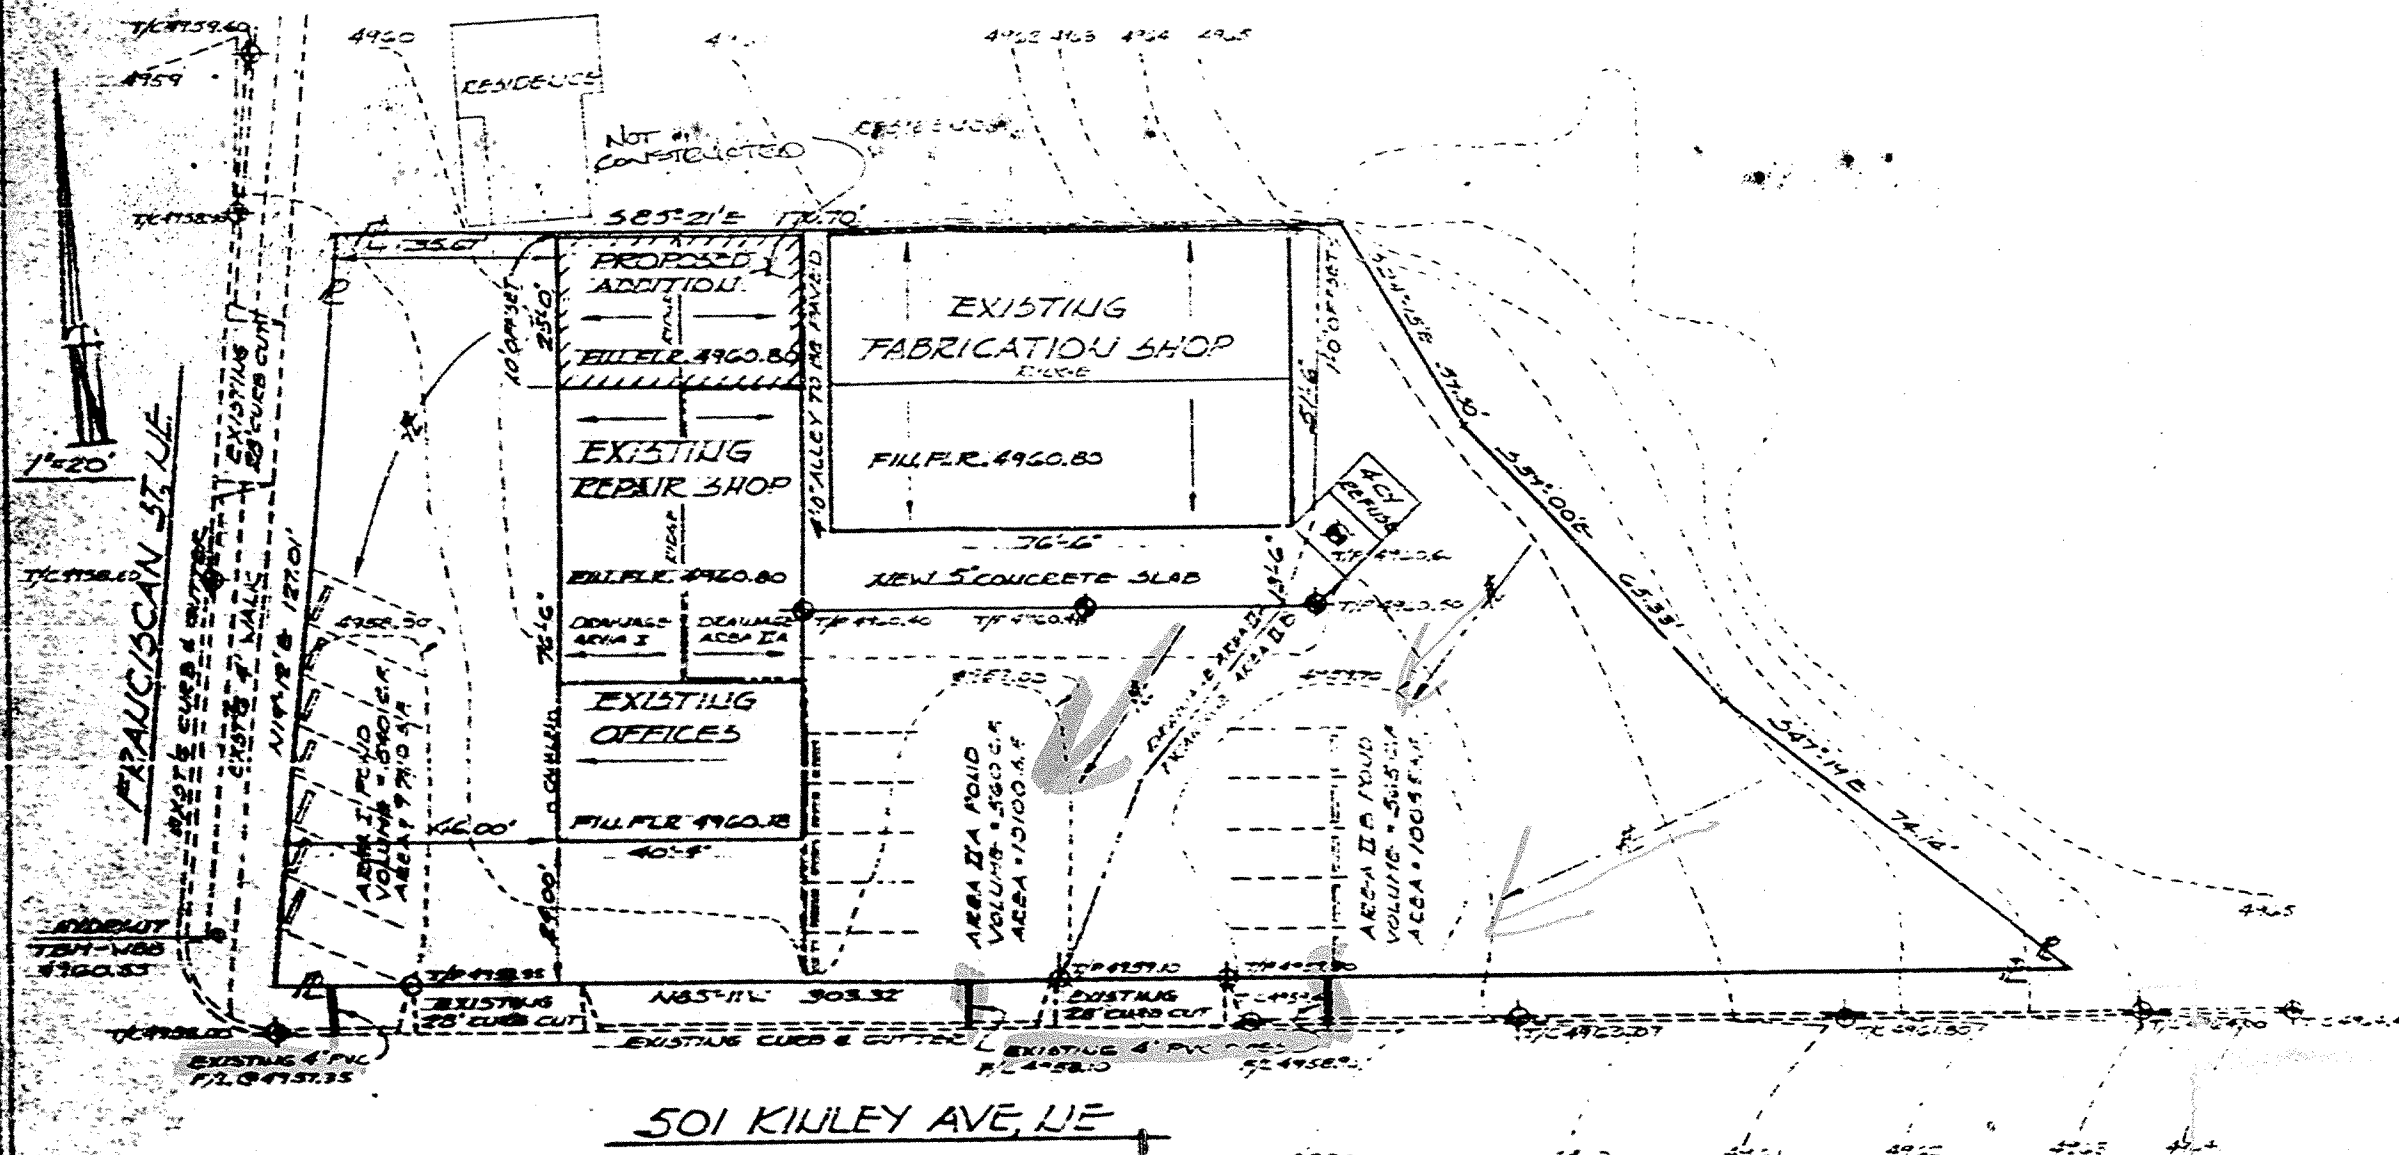

VICINITY MAP

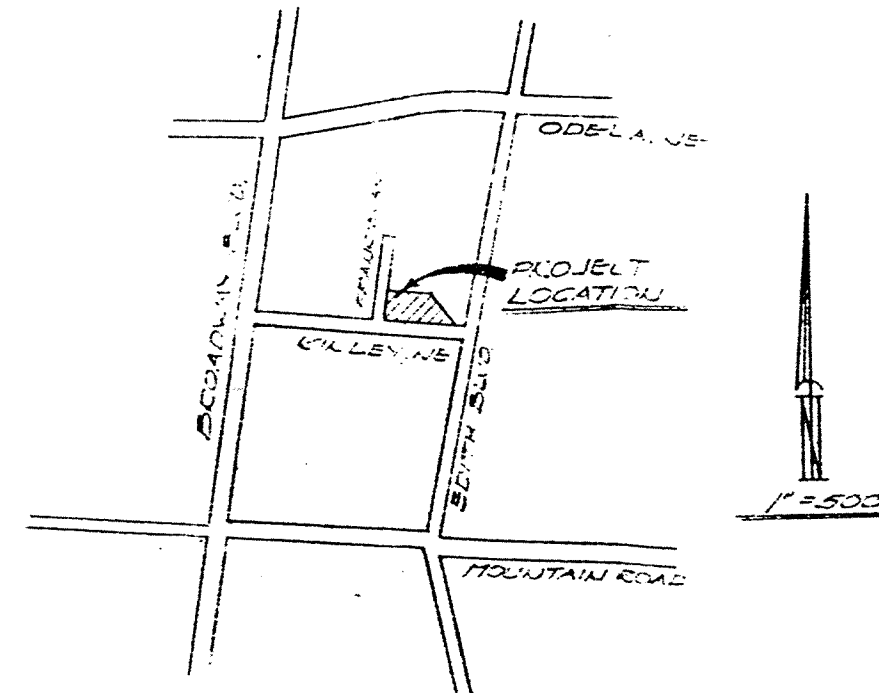

HYDROLOGY NOTES:

HYDROLOGY NOTES:
THIS PLAN IS SUBSTANTIALLY IDEOTAL TO THAT APPROVED JANU, 1952,
TO MAINTAIN DEBRIDGE ACROSS I AS PLANNED. THE ADDITION WILL
REQUIRE A GUTTER AT THE EAST END, WITH A DOWNSPOUT AT THE
NORTH END, DIRECTED TO THE WEST.
SMALL CHANGES IN ACROSS IIA & IIB ARE DUE TO THE RELOCATION OF THE
REFUSE ENCLOSURES.

LEGEND:

PROPERTY LINE FE
EXISTING CONTOUR -----
DRAINAGE AREA BOUNDARY -----
EXISTING CURB & WALK -----
FLOW DIRECTION FE 
EXISTING SPOT ELEVATION 
PROPOSED SPOT ELEVATION 

APPROVED FOR DRAINAGE

7/20/84

Billy J. Goolsby

ADVISE DRANGE INSPECTOR

WHEN GRADING EXECUTED

JUN 06 1984



DRAINAGE PLAN - SHEET 1 of 1
REPAIR SHOP ADDITION-INDUSTRIAL ELECTRIC
501 KINLEY AVE., NE DALLAS 6-586

CITY OF ALBUQUERQUE

C