



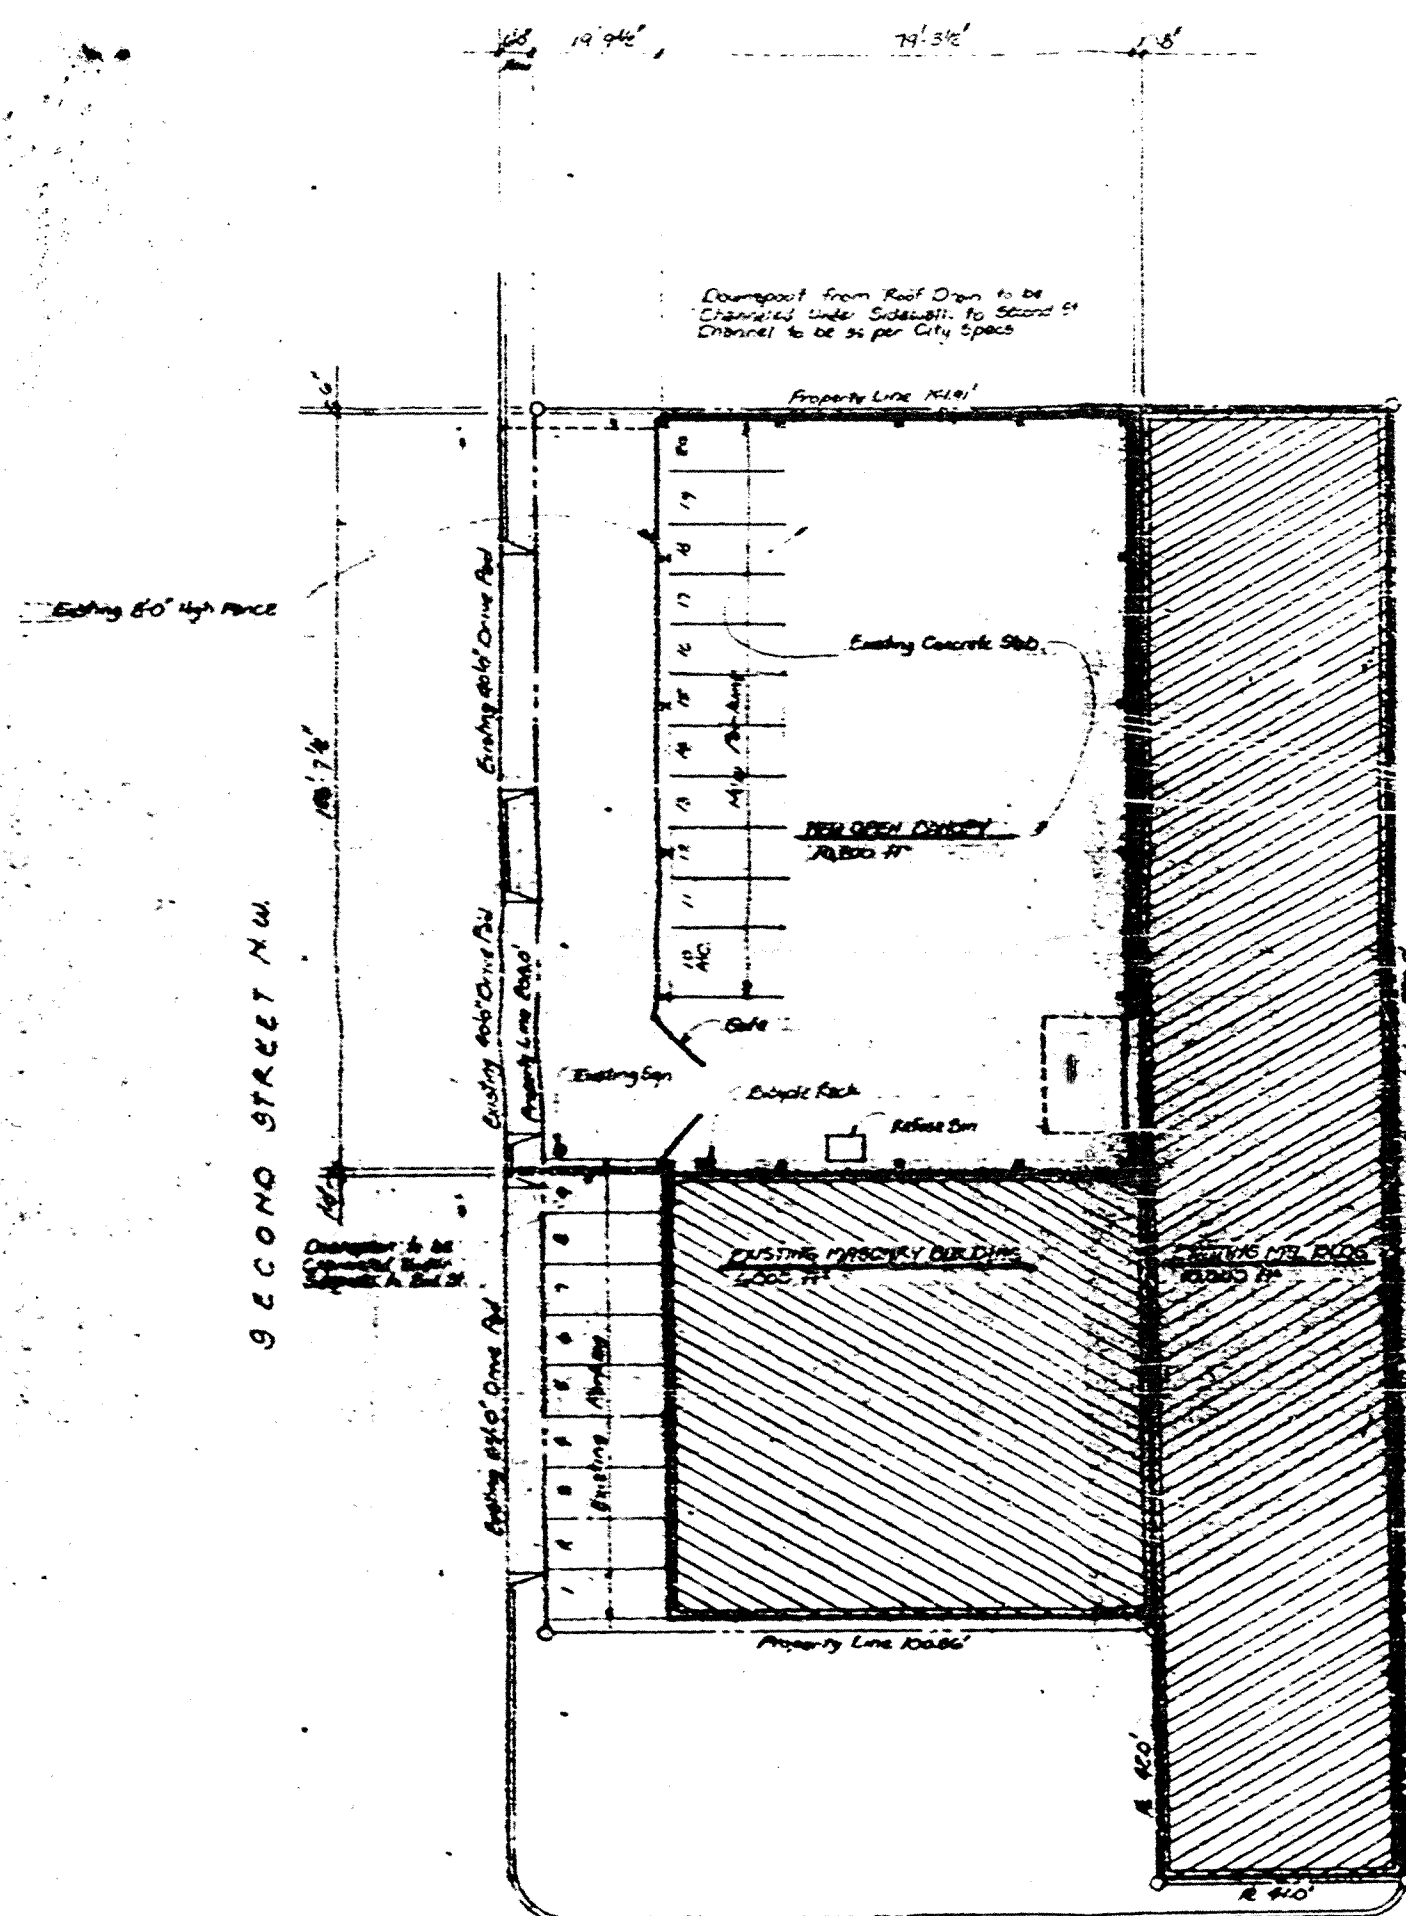

CODE ENFORCEMENT DATA		
UBC Edition		1979
Type of Construction	Existing	IX A
	New	IX A
Occupancy Group	Existing	FE
	New	B-4
Floor Area	Existing	16,000
	New	13,800
Occupant Load	Existing	53
	New	
Parking Required		17
Parking Provided		20
Plots of Spaces		
Height of Building		10'0"
Size of lot		3,279 S.F.
Zone Allow 16		3-14

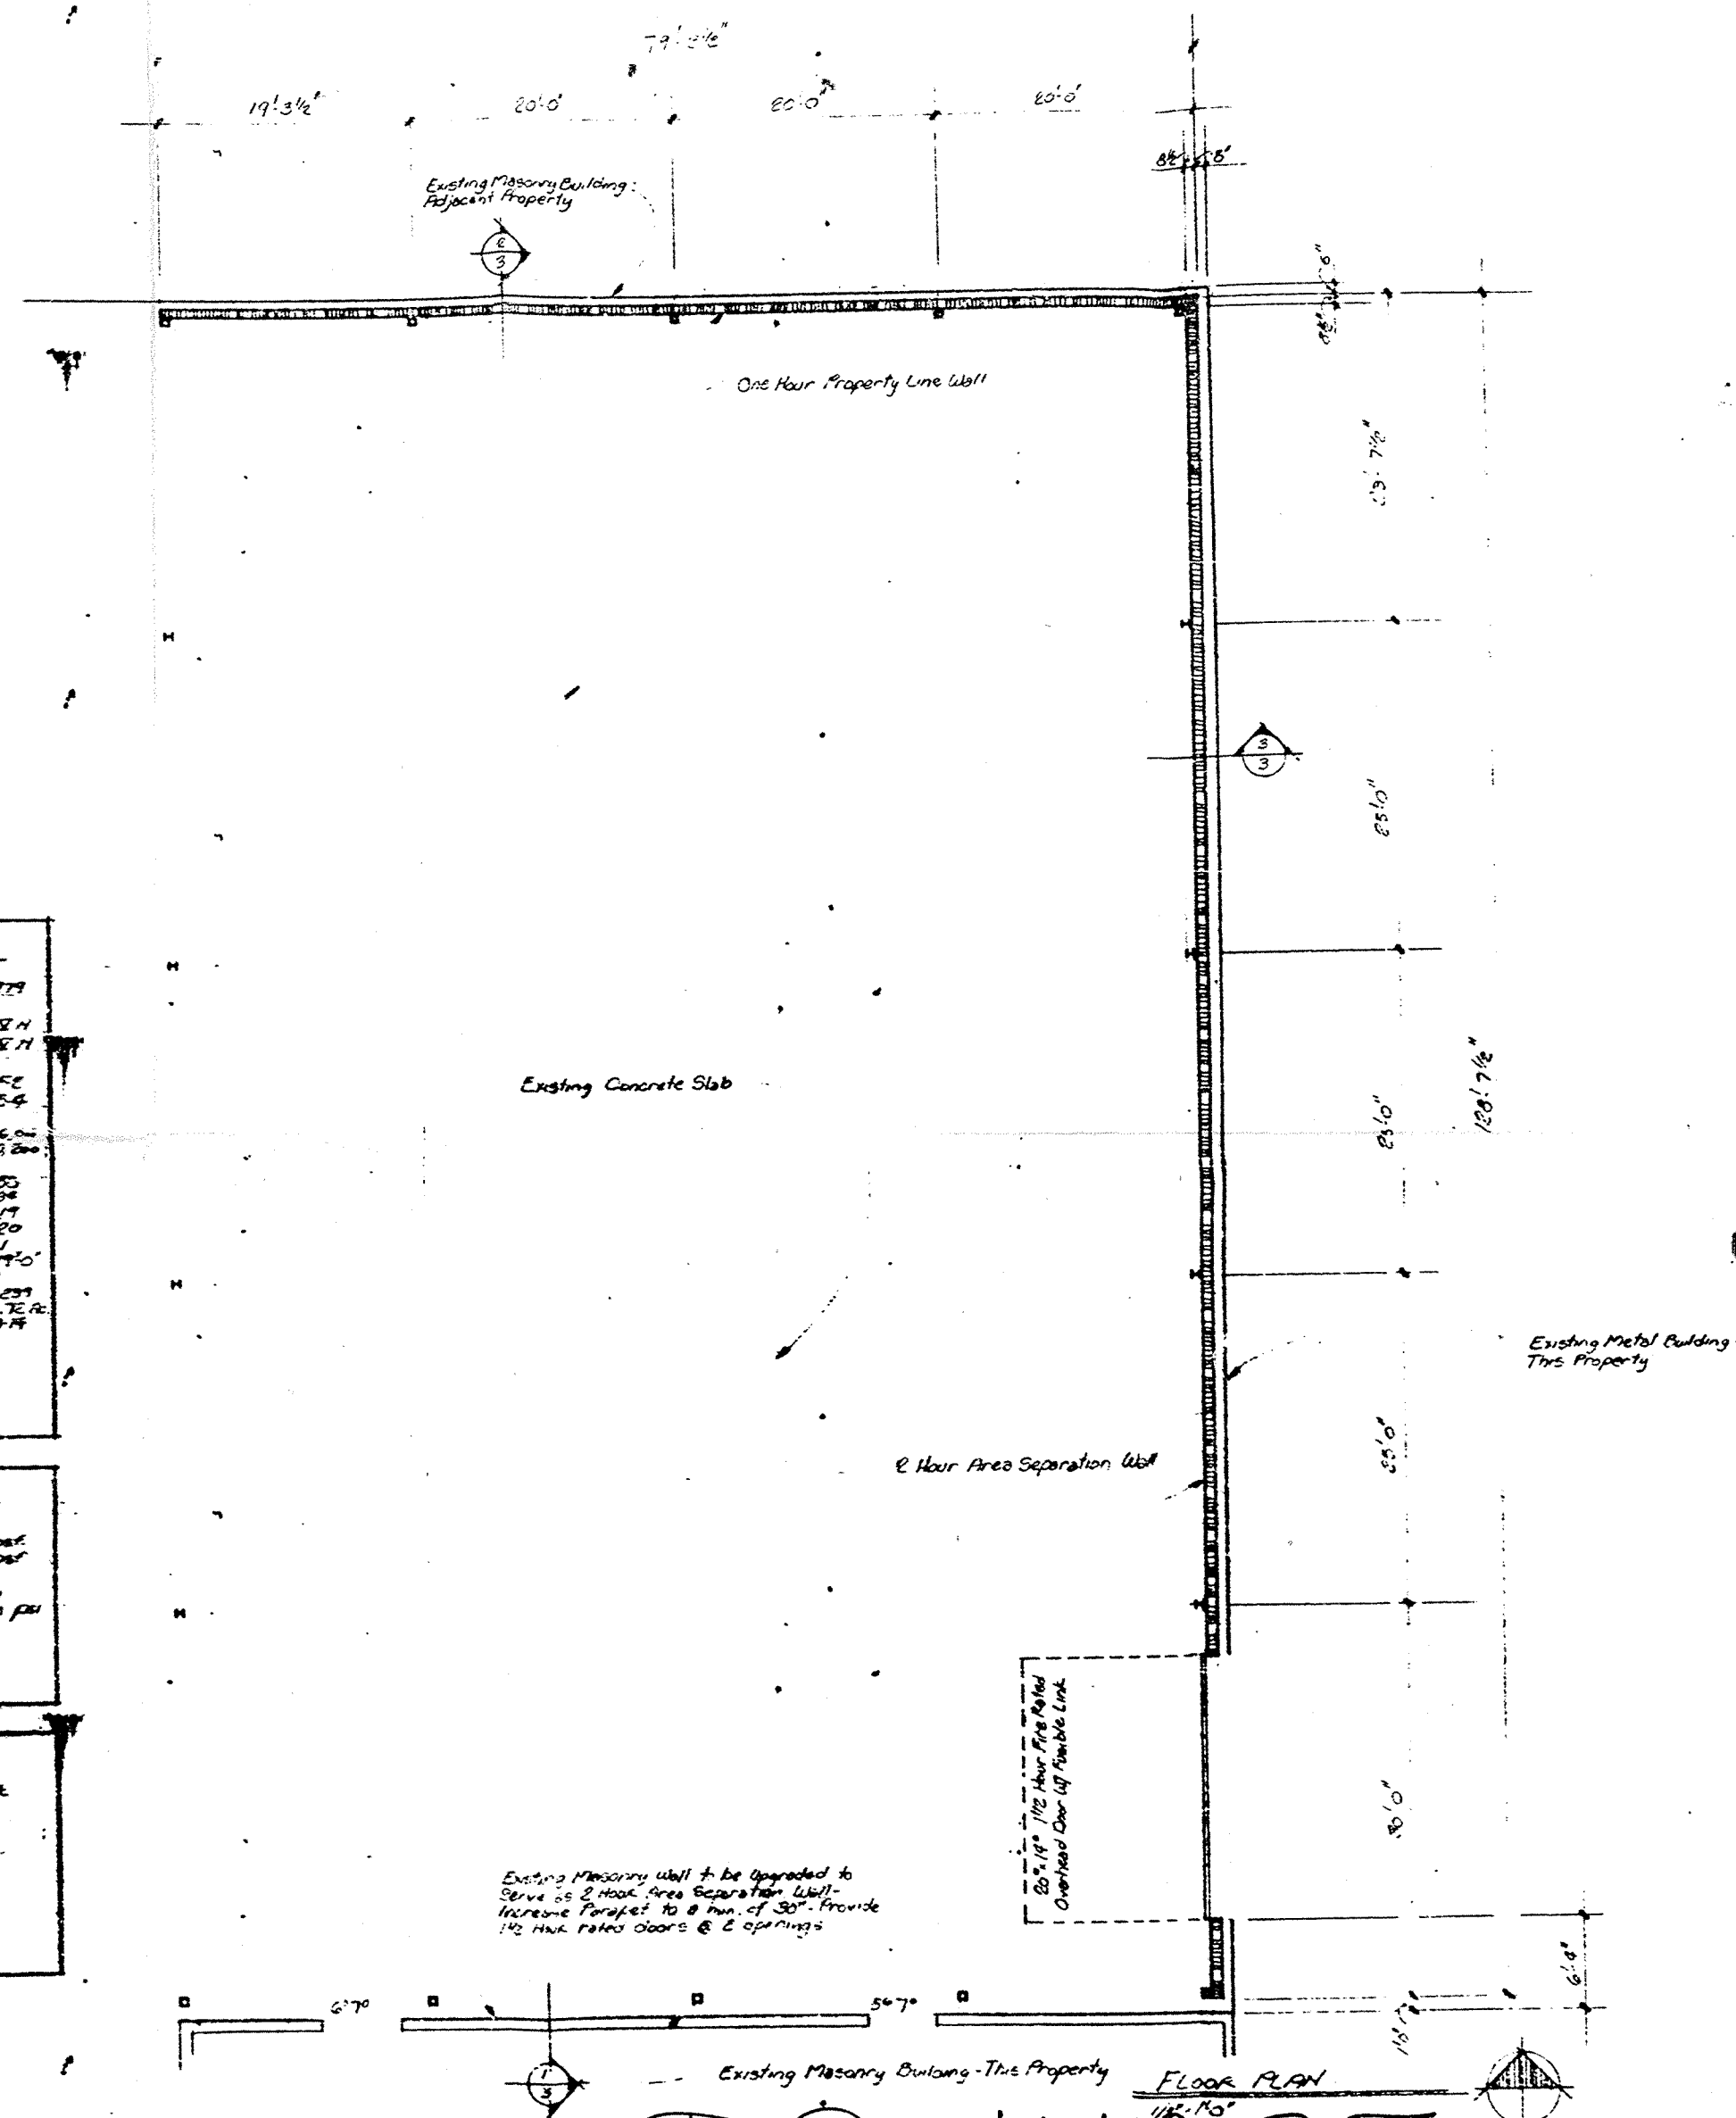

DRAINAGE

SITE PLAN
FLOOR PLAN

T