


CITY OF ALBUQUERQUE


DRAINAGE FACILITIES WITHIN CITY RIGHT-OF-WAY

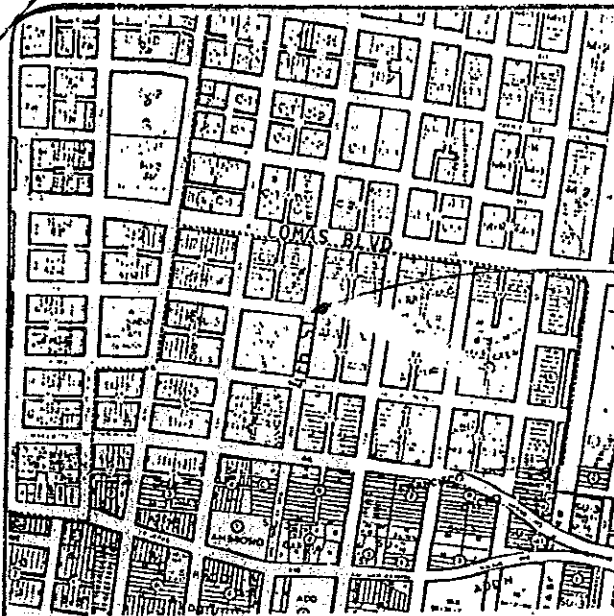

PROJECT LOCATION

LOCATION MAP

SCALE 1:300

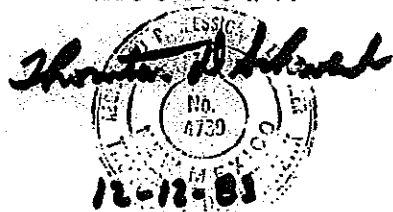FROM ZONE ATLAS
MAPS J-14 & K-14

J-14 - D27

NOTICE TO CONTRACTOR


1. An excavation/construction permit will be required before beginning any work within City right-of-way. An approved copy of these plans must be submitted at the time of application for this permit.
2. All work detailed on these plans to be performed, except as otherwise stated or provided hereon, shall be constructed in accordance with "Contract Documents for City-Wide Utilities and Cash Paving No. 31"
3. Two working days prior to any excavation, contractor must contact Line Locating Service, 765-1234, for location of existing utilities.
4. Prior to construction, the contractor shall excavate and verify the horizontal and vertical locations of all obstructions. Should a conflict exist, the contractor shall notify the engineer so that the conflict can be resolved with a minimum amount of delay.
5. Backfill compaction shall be according to ARTERIAL street use.

C-158

APPROVALS	NAME	DATE	TITLE:
A.C.E./DESIGN	<i>[Signature]</i>	13 DEC 82	INSTALL STORM INLET
INSPECTOR	<i>[Signature]</i>	1/30/84	500 4TH ST. N.W.
A.C.E./FIELD	<i>[Signature]</i>	1/31/84	PERMIT NO. SHEET 1 OF 2
			MAP NO. J-14


CITY OF ALBUQUERQUE

DRAINAGE FACILITIES WITHIN CITY RIGHT-OF-WAY

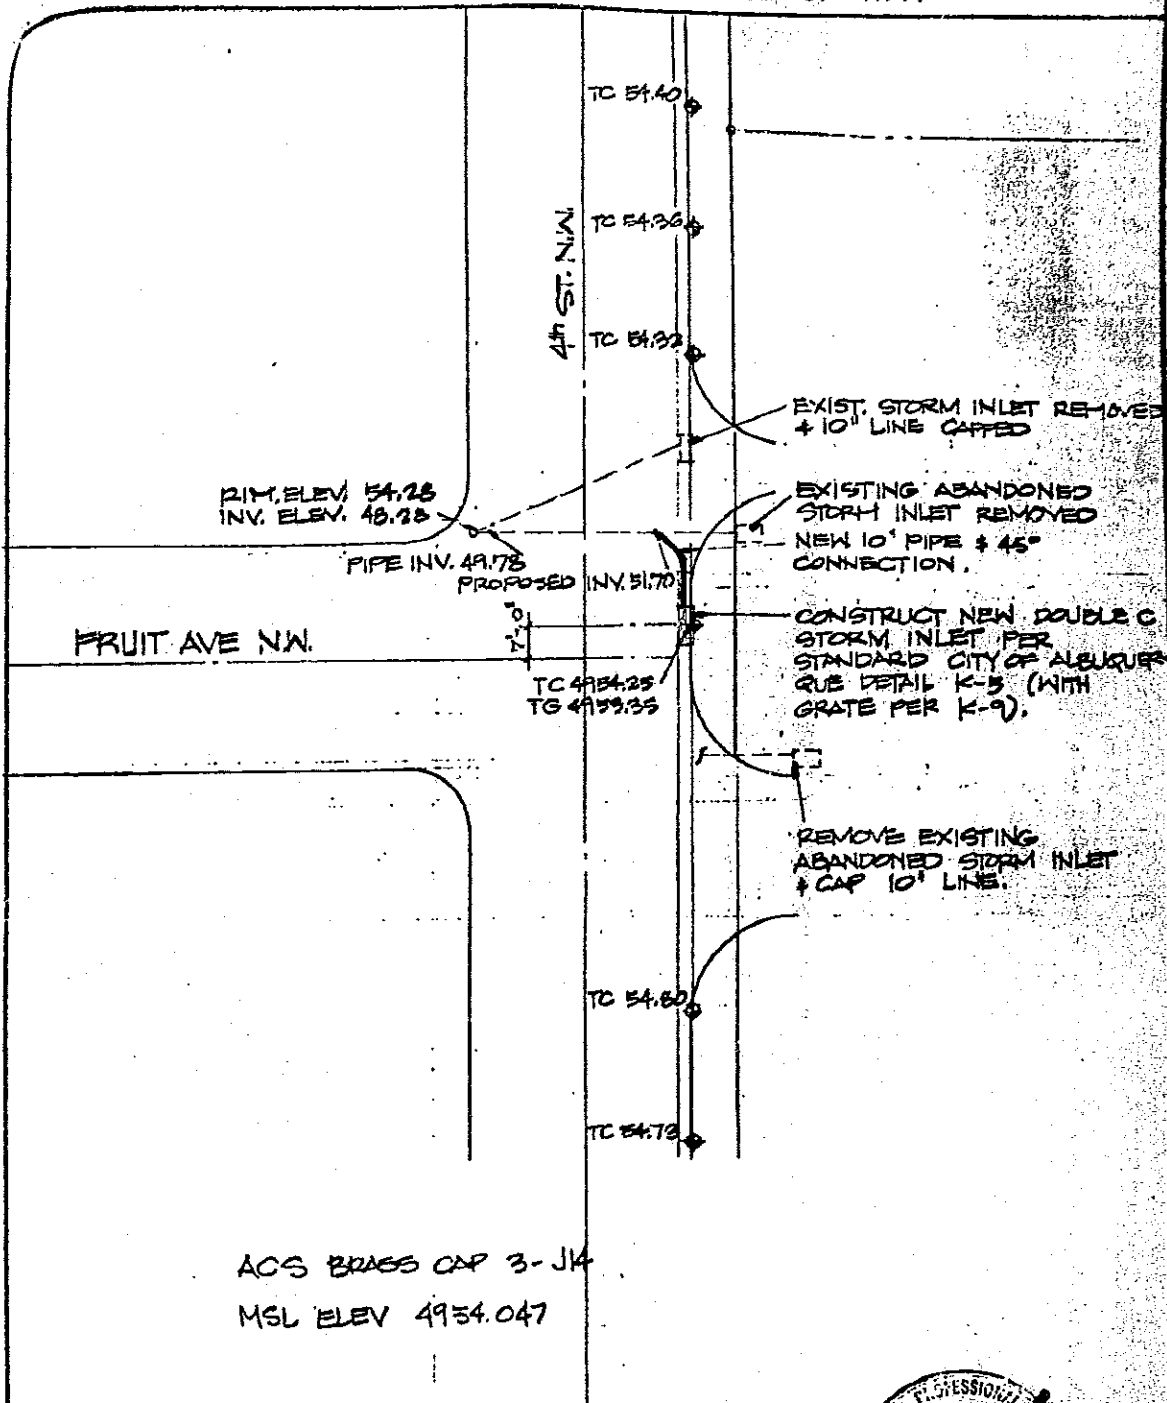

STORM INLET PLAN

SCALE: 1"=30'-0"

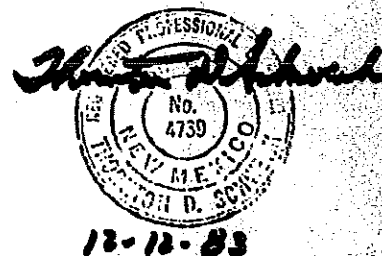

APPROVALS	NAME	DATE	TITLE:
A.C.E./DESIGN	<i>Chelick</i>	12/10/83	INSTALL STORM INLET 500 4TH STREET N.W.
INSPECTOR	<i>Robert B. Vallejos</i>	1/30/84	PERMIT NO.
A.C.E./FIELD	<i>W. J. McV...</i>	1/31/84	SHEET 2 OF 2
			MAP NO. J-14