



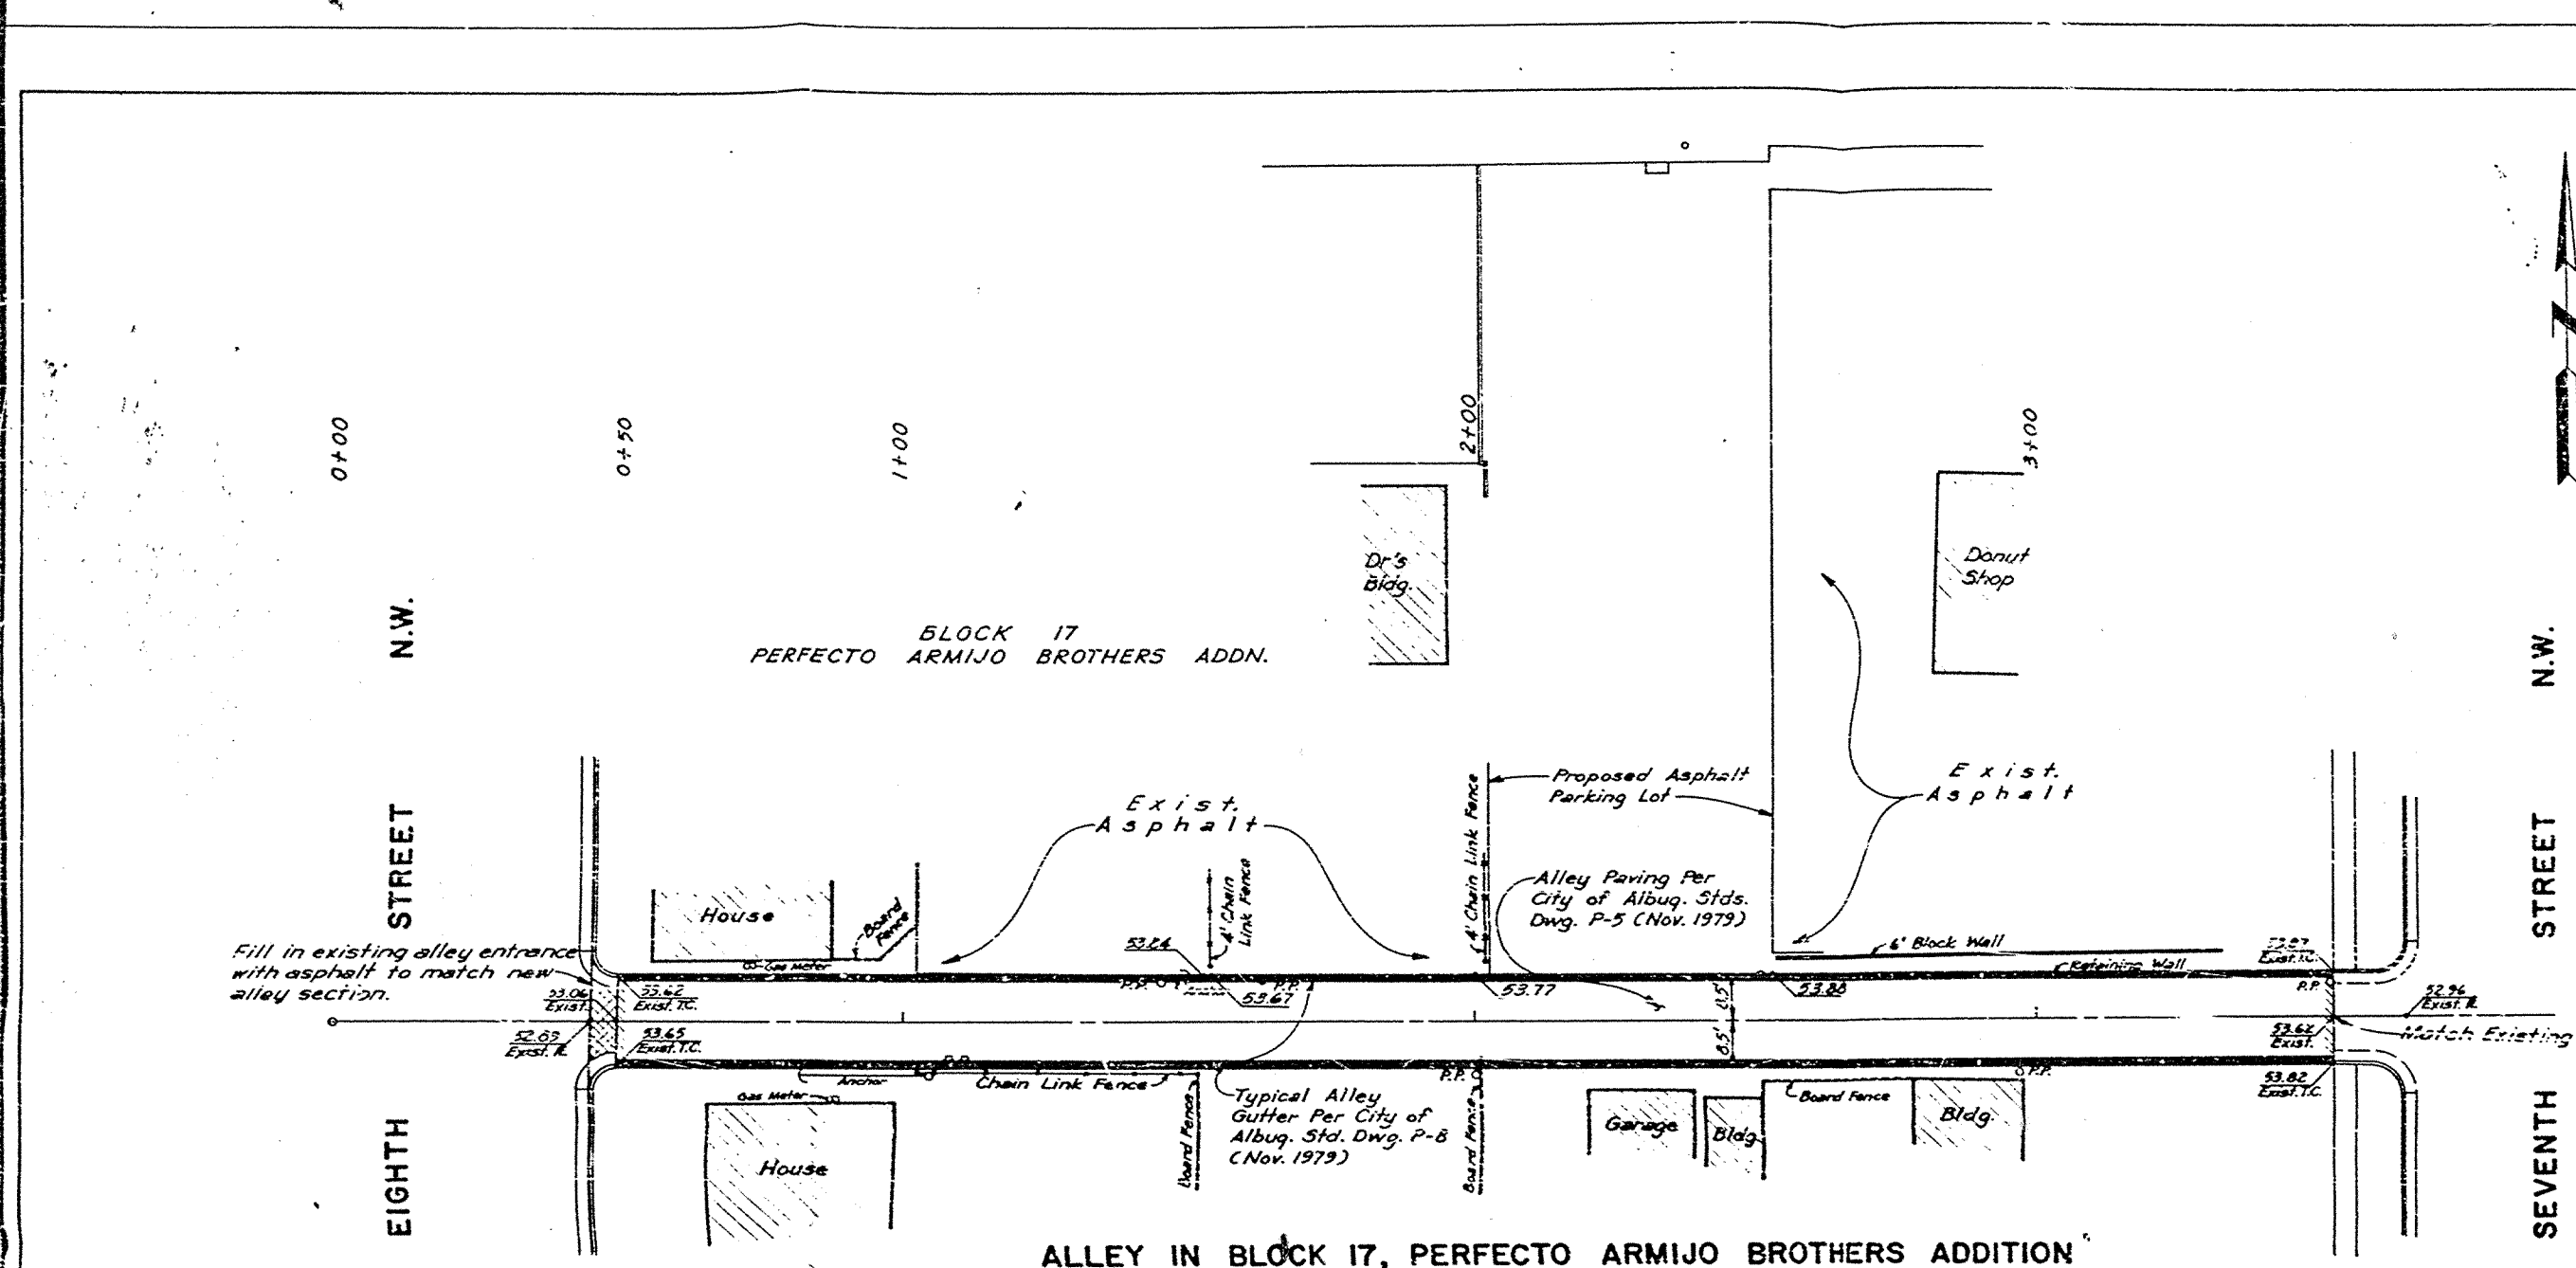

PLAN
SCALE: 1" = 20'

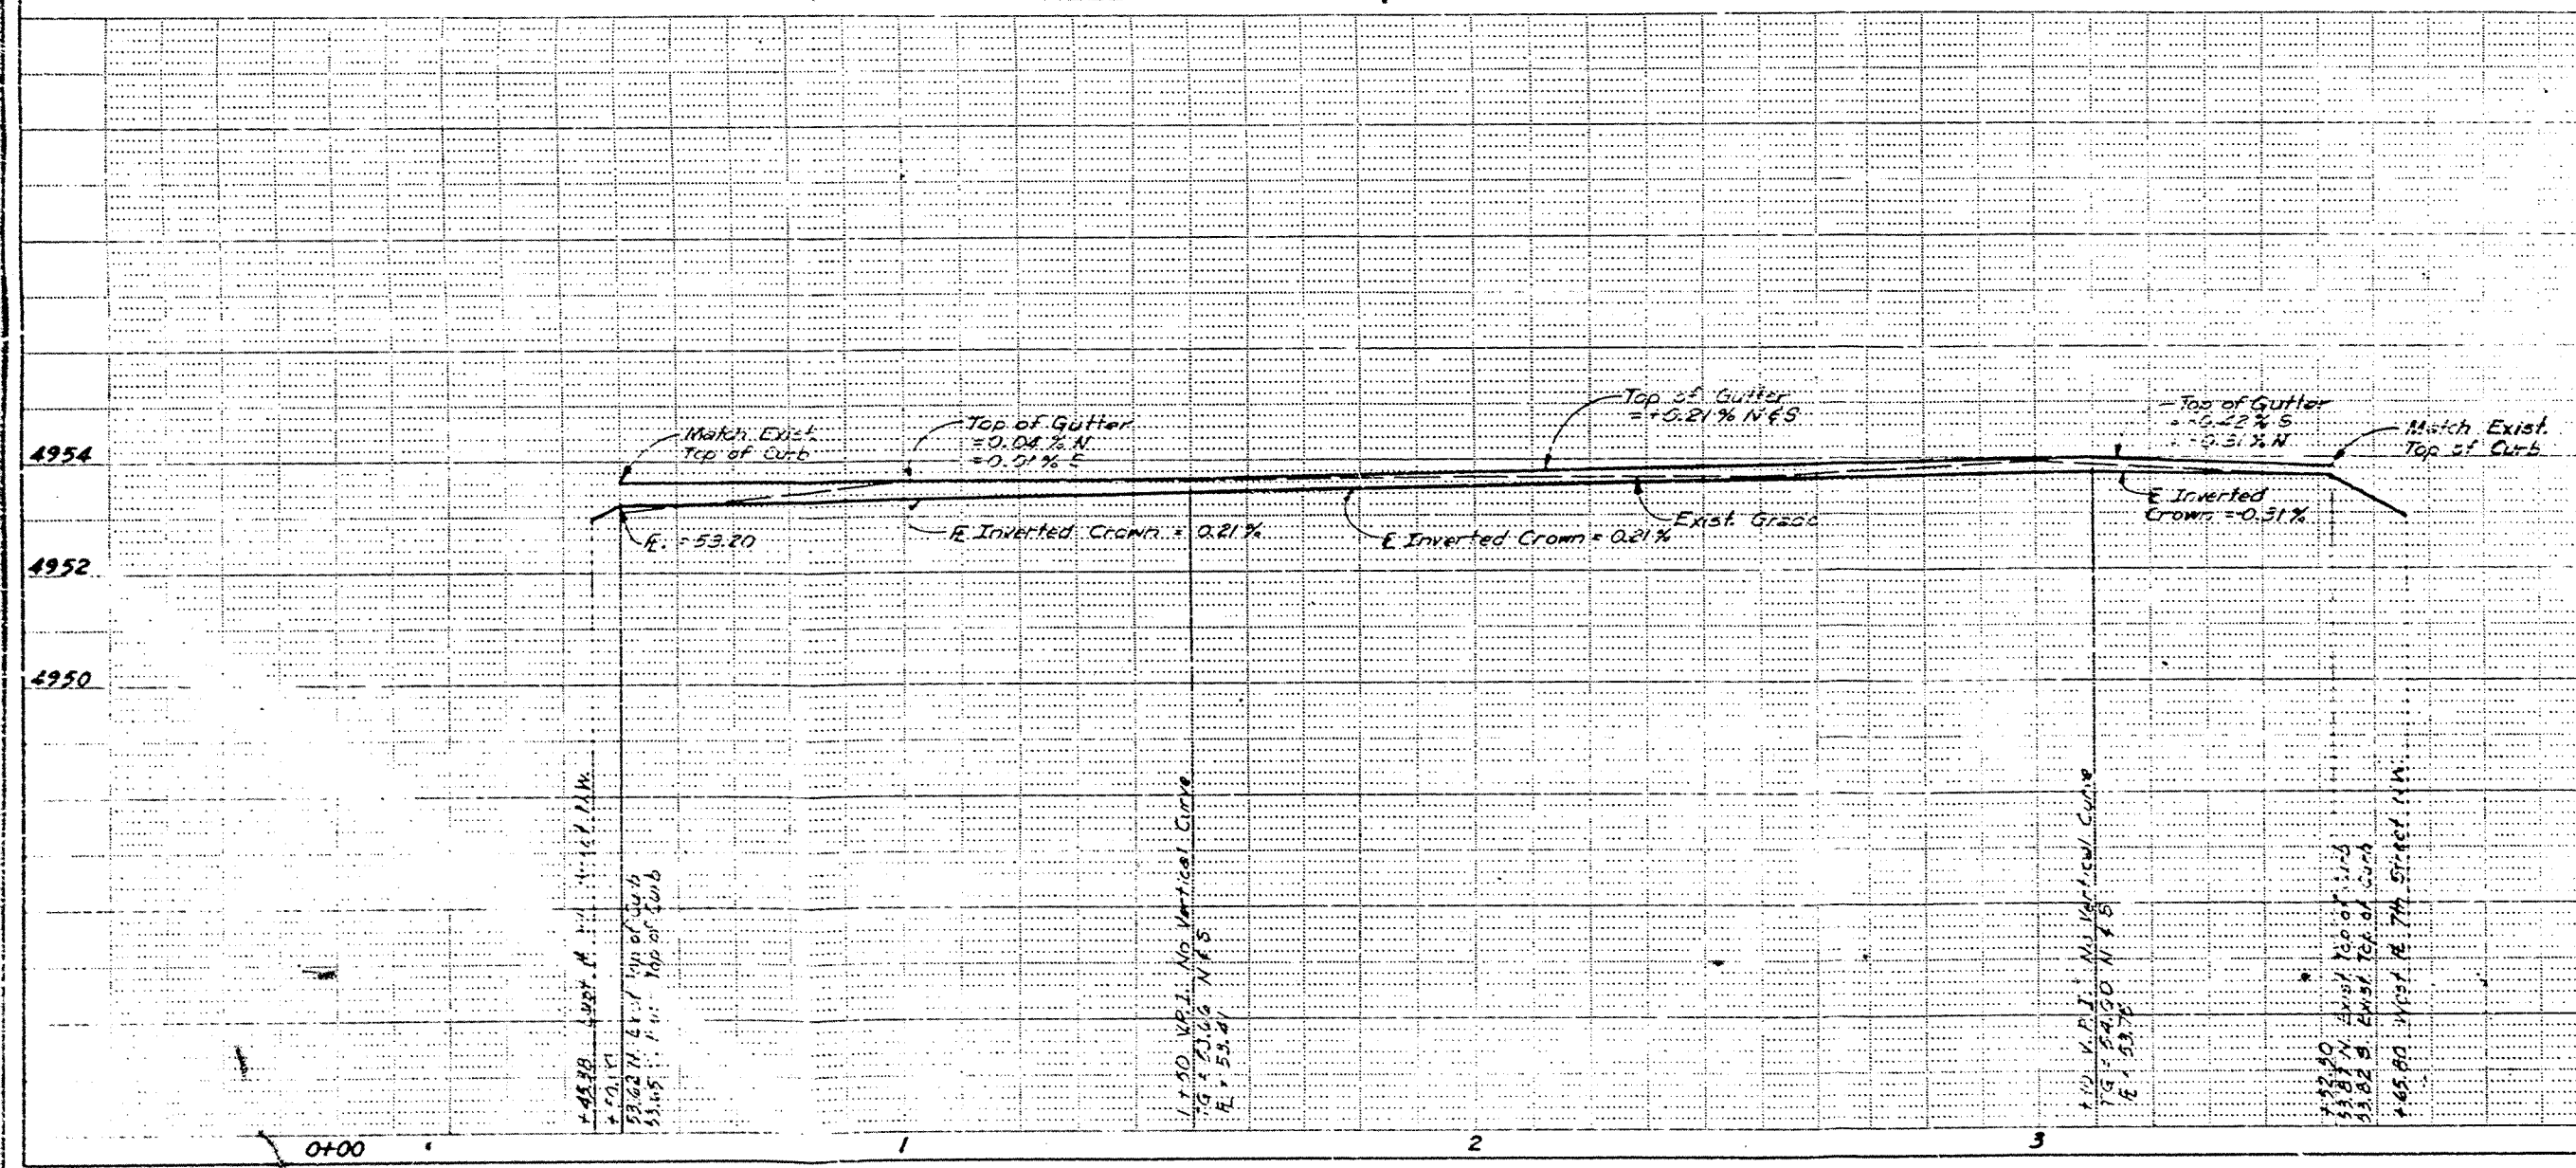

PROFILE
SCALE: 1" = 20'

PERMIT JUN 14 1964 HYDROLOGY SECTION	CITY OF ALBUQUERQUE PUBLIC WORKS DEPARTMENT ENGINEERING DIVISION TITLE: ALLEY IN BLOCK 17, PERFECTO ARMIJO BROTHERS ADDITION																														
APPROVED FOR CONSTRUCTION	<table style="width: 100%; border-collapse: collapse;"> <tr> <th style="width: 25%;">APPROVALS</th> <th style="width: 25%;">ENGINEER</th> <th style="width: 15%;">DATE</th> <th style="width: 25%;">APPROVALS</th> <th style="width: 25%;">ENGINEER</th> <th style="width: 25%;">DATE</th> </tr> <tr> <td>City Engineer</td> <td></td> <td></td> <td>Liquid Waste</td> <td></td> <td></td> </tr> <tr> <td>A.C.E. - Design</td> <td></td> <td></td> <td>Traffic</td> <td></td> <td></td> </tr> <tr> <td>A.C.E. - Hydrology</td> <td></td> <td></td> <td>Water</td> <td></td> <td></td> </tr> <tr> <td colspan="3" style="height: 40px;"></td> <td colspan="3"></td> </tr> </table>	APPROVALS	ENGINEER	DATE	APPROVALS	ENGINEER	DATE	City Engineer			Liquid Waste			A.C.E. - Design			Traffic			A.C.E. - Hydrology			Water								
APPROVALS	ENGINEER	DATE	APPROVALS	ENGINEER	DATE																										
City Engineer			Liquid Waste																												
A.C.E. - Design			Traffic																												
A.C.E. - Hydrology			Water																												
CITY ENGINEER _____ DATE _____	DRAWING NO. <u>1760</u> SHEET <u>1</u> OF <u>1</u>																														