


2nd/1st

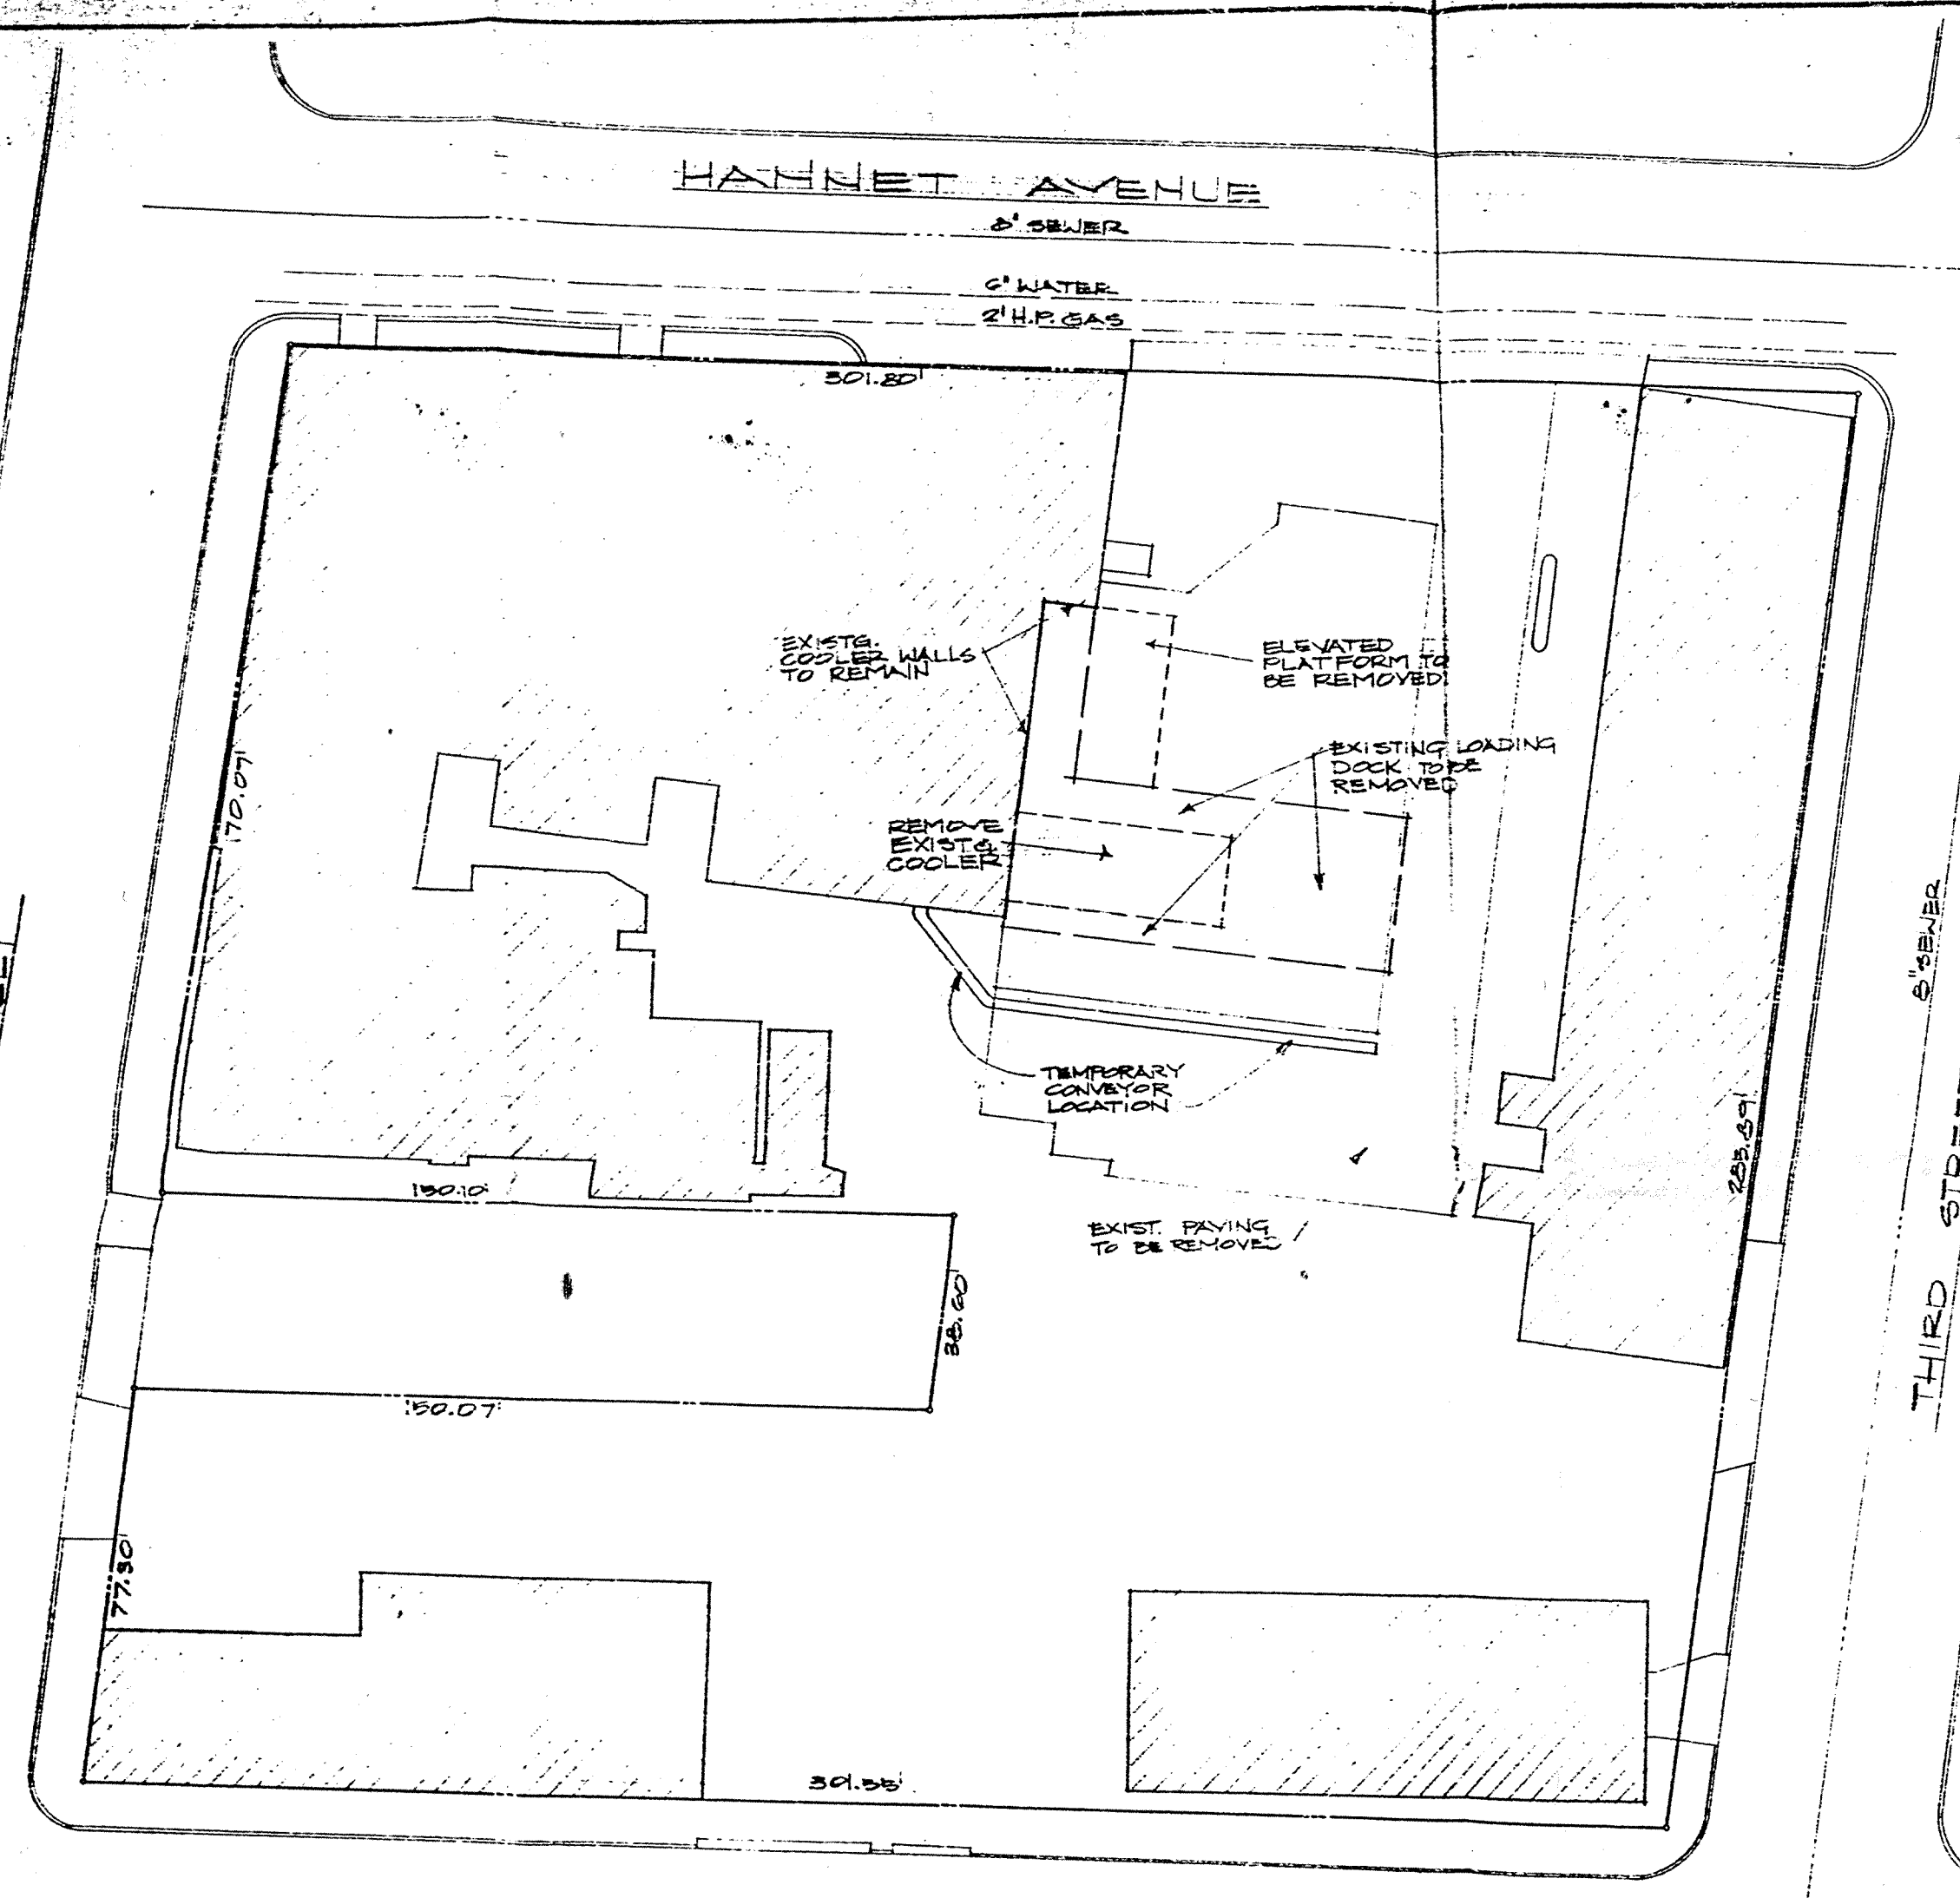


ORDER OF DEMOLITION / CONSTRUCTION

1. INSTALL TEMPORARY CONVEYOR
2. INSTALL COILS IN EXIST. COOLER
3. RELOCATE AMMONIA COMPRESSORS
4. REMOVE ELEVATED PLATFORM
5. REMOVE EXISTING COOLER
6. FOUNDATION
7. PLUMBING
8. STEEL ERECTION
9. PAVING @ EAST SIDE
10. INSULATED PANELS
11. INSTALL CONVEYORS
12. INSTALL DIAMOND PLATE
13. ELECTRICAL
14. ROOFING
15. REFRIGERATION FOR NEW COOLER
16. PAVING @ SOUTH SIDE IN SECTIONS (REMOVE TEMP CONVEYOR AS REQ'D)
17. SET CONVEYOR IN OLD VAULT
18. FOUR FLOOR IN OLD VAULT
19. PAVING @ NORTH SIDE IN SECTIONS
20. RELOCATE BUTTER VAULT
21. RELOCATE DUMPSTER

DEMOLITION PLAN
SCALE: 1" = 20'

FOR-
THE BORDEN COMPANY
1710 FOURTH STREET - N.W.
ALBUQUERQUE, N.M.

PROJECT-
ADDITION:
DOCK & COOLER

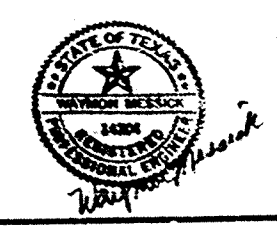

REVISION	DATE
1	1-21-85

Charles Needham
INDUSTRIES
4201 Laramie Street, P.O. Box 14234
Fort Worth, Texas 76117 (817) 281-5121

Charles Needham
INDUSTRIES
4201 Laramie Street, P.O. Box 14234
Fort Worth, Texas 76117 (817) 281-5121

DRAWING NO
52-13
JOB NO
11713

CITY OF ALBUQUERQUE