


ASPEN ST. N.W.



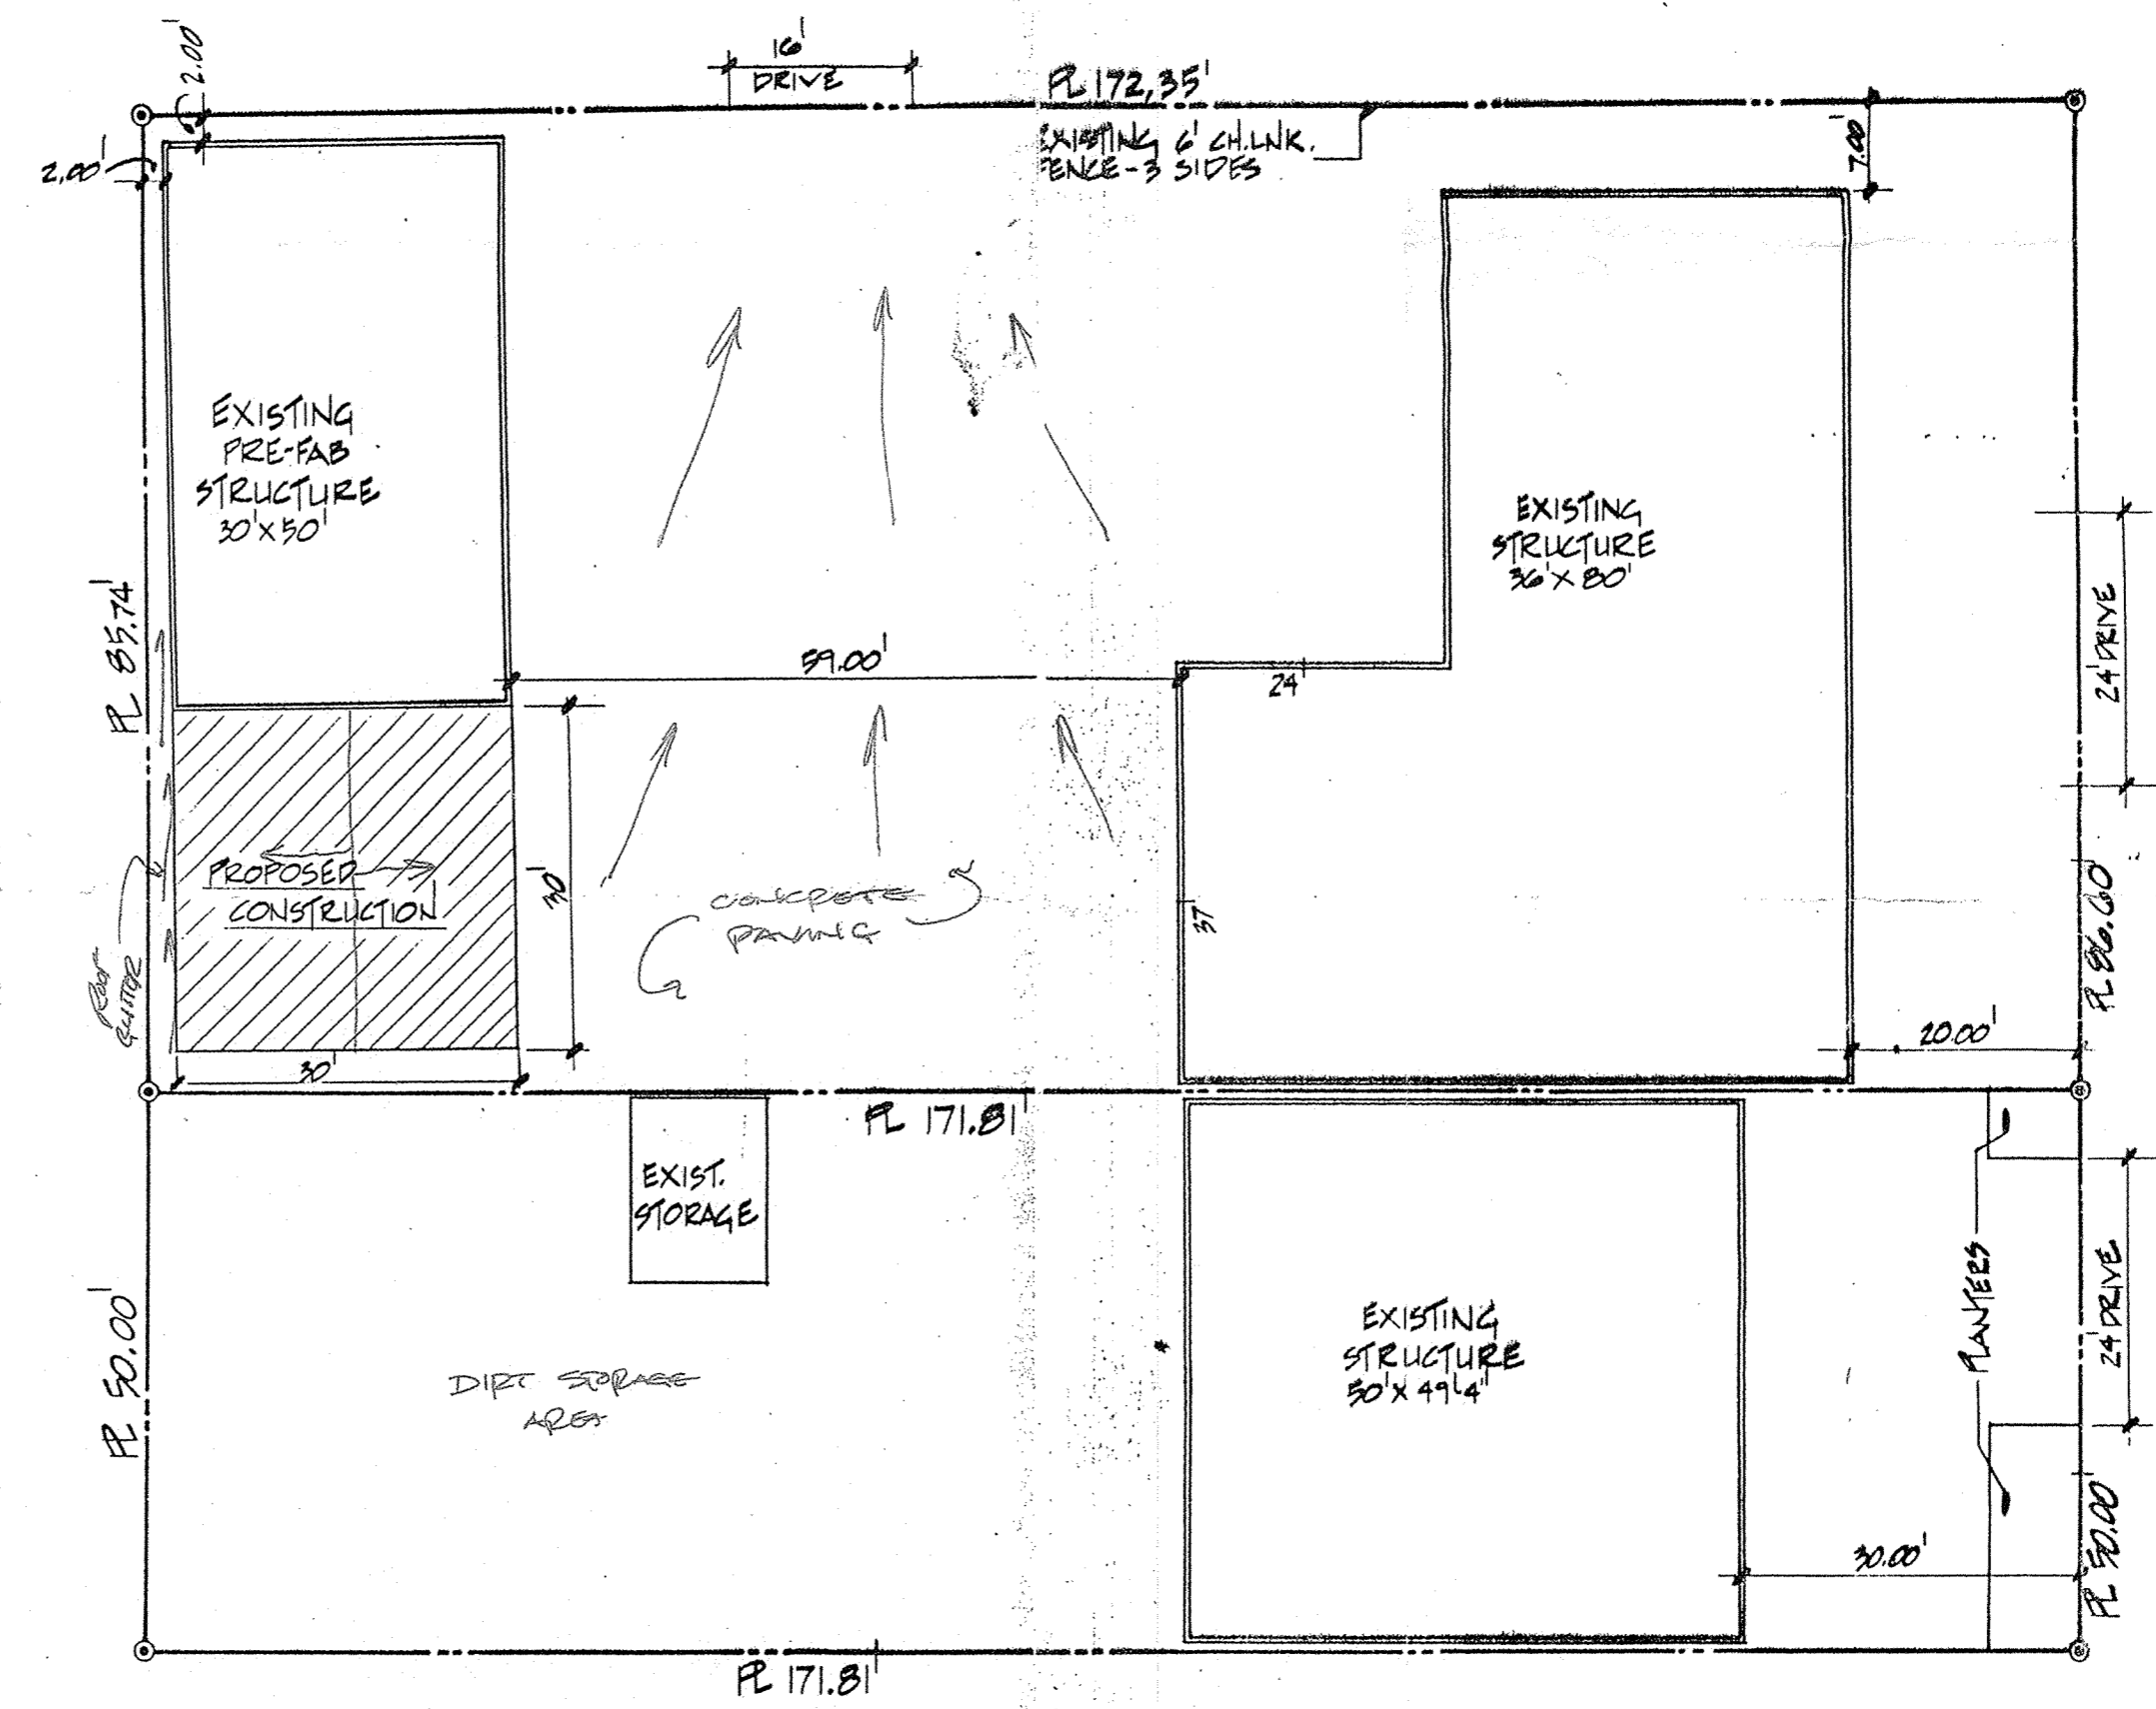


LOS TOMASES DR. N.W.

NOTE:
PROPOSED PRE-FAB STRUCTURE TO
MATCH EXISTING PRE-FAB.

DESIGN CRITERIA:
LINE LOAD: 20 PSF
WIND LOAD: 75 MPH, EXP "C" PER UBC

LEGAL DESCRIPTION
LOTS 1 & 2 BLK 16
ALBRIGHT ADDITION
ALBUQUERQUE, NEW MEX.

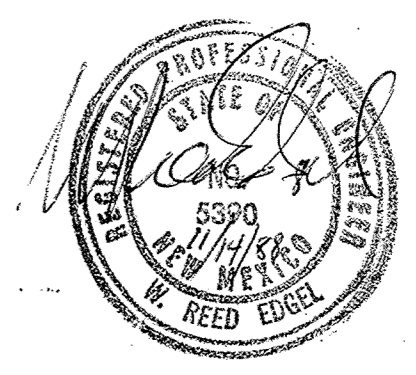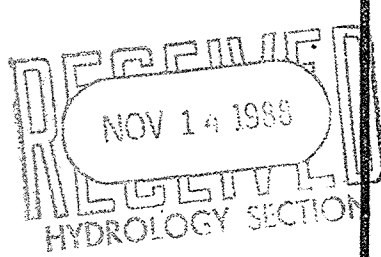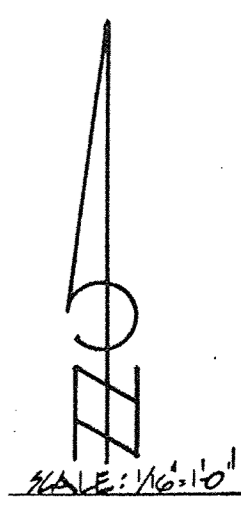

W. Reed Edge1, W.S., P.E. CONSULTING ENGINEER 601 VASSAR DR NE ALBUQUERQUE, NM 87104 15051 252 2875	
STORAGE BUILDING STATKUS ENGINEERS	11/3/88
JOB # 88019 LEASE-A PORT/JONES STATUS	
1/16" = 1' 0" SIZE C	SH 1 OF 2