


ASPEN ST. N.W.

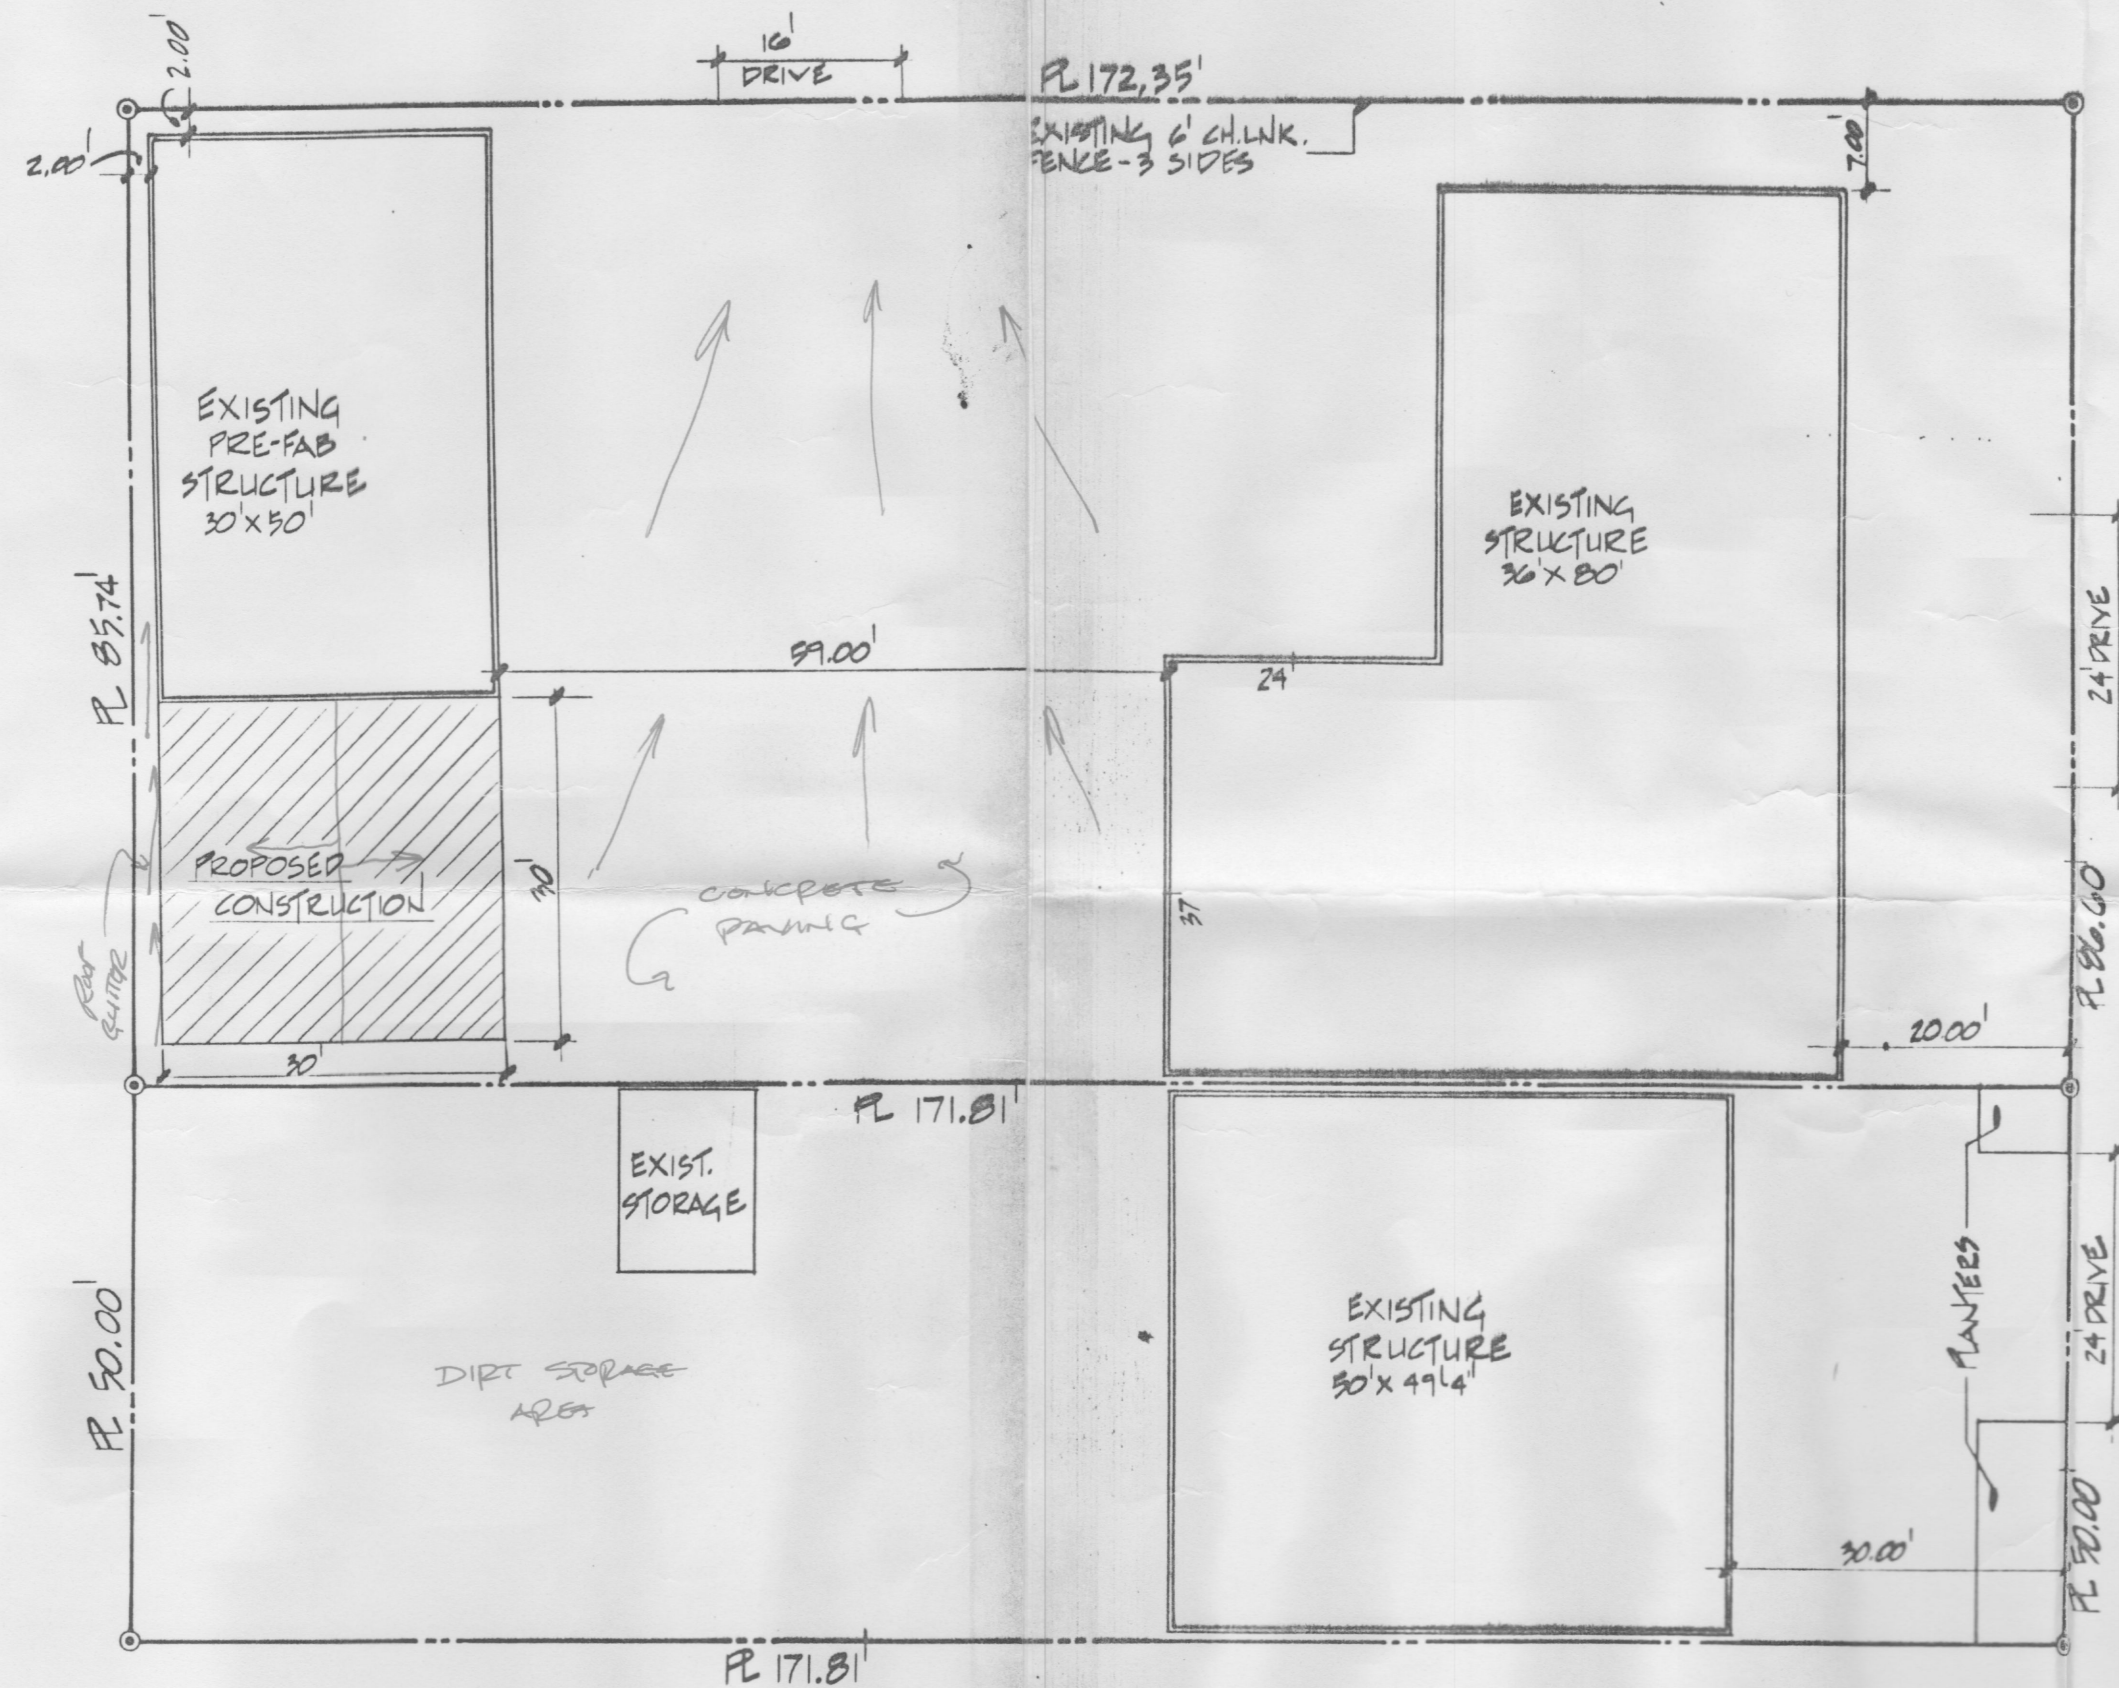

LOS TOMASES DR. N.W.

NOTE:

PROPOSED PRE-FAB STRUCTURE TO MATCH EXISTING PREFAB.


DESIGN CRITERIA:

LIVE LOAD: 20 PSF

WIND LOAD: 75 MPH, EXP "C" PER UBC

LEGAL DESCRIPTION

LOTS 1 & 2 BLK 16
ALBRIGHT ADDITION
ALBUQUERQUE, NEW MEX.

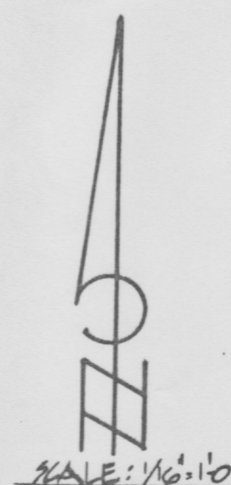

RECEIVED
NOV 14 1988
HYDROLOGY SECTION



W. Reed Edgel, M.S., P.E. CONSULTING ENGINEER 601 VASSAR DR NE ALBUQUERQUE, NM 87106 (505) 255 2675		
STORAGE BUILDING STATKUS ENGINES		
JOB # 88019	LEASE-A PORT/JAMES STATKUS	11/3/88
1/16" = 1' 0"	SIZE C	SH 1 OF 2