


Approved for access by the
Solid Waste Department 1 trash dumpster
Herman Gallegos 03-22-22 *Herman Gallegos*

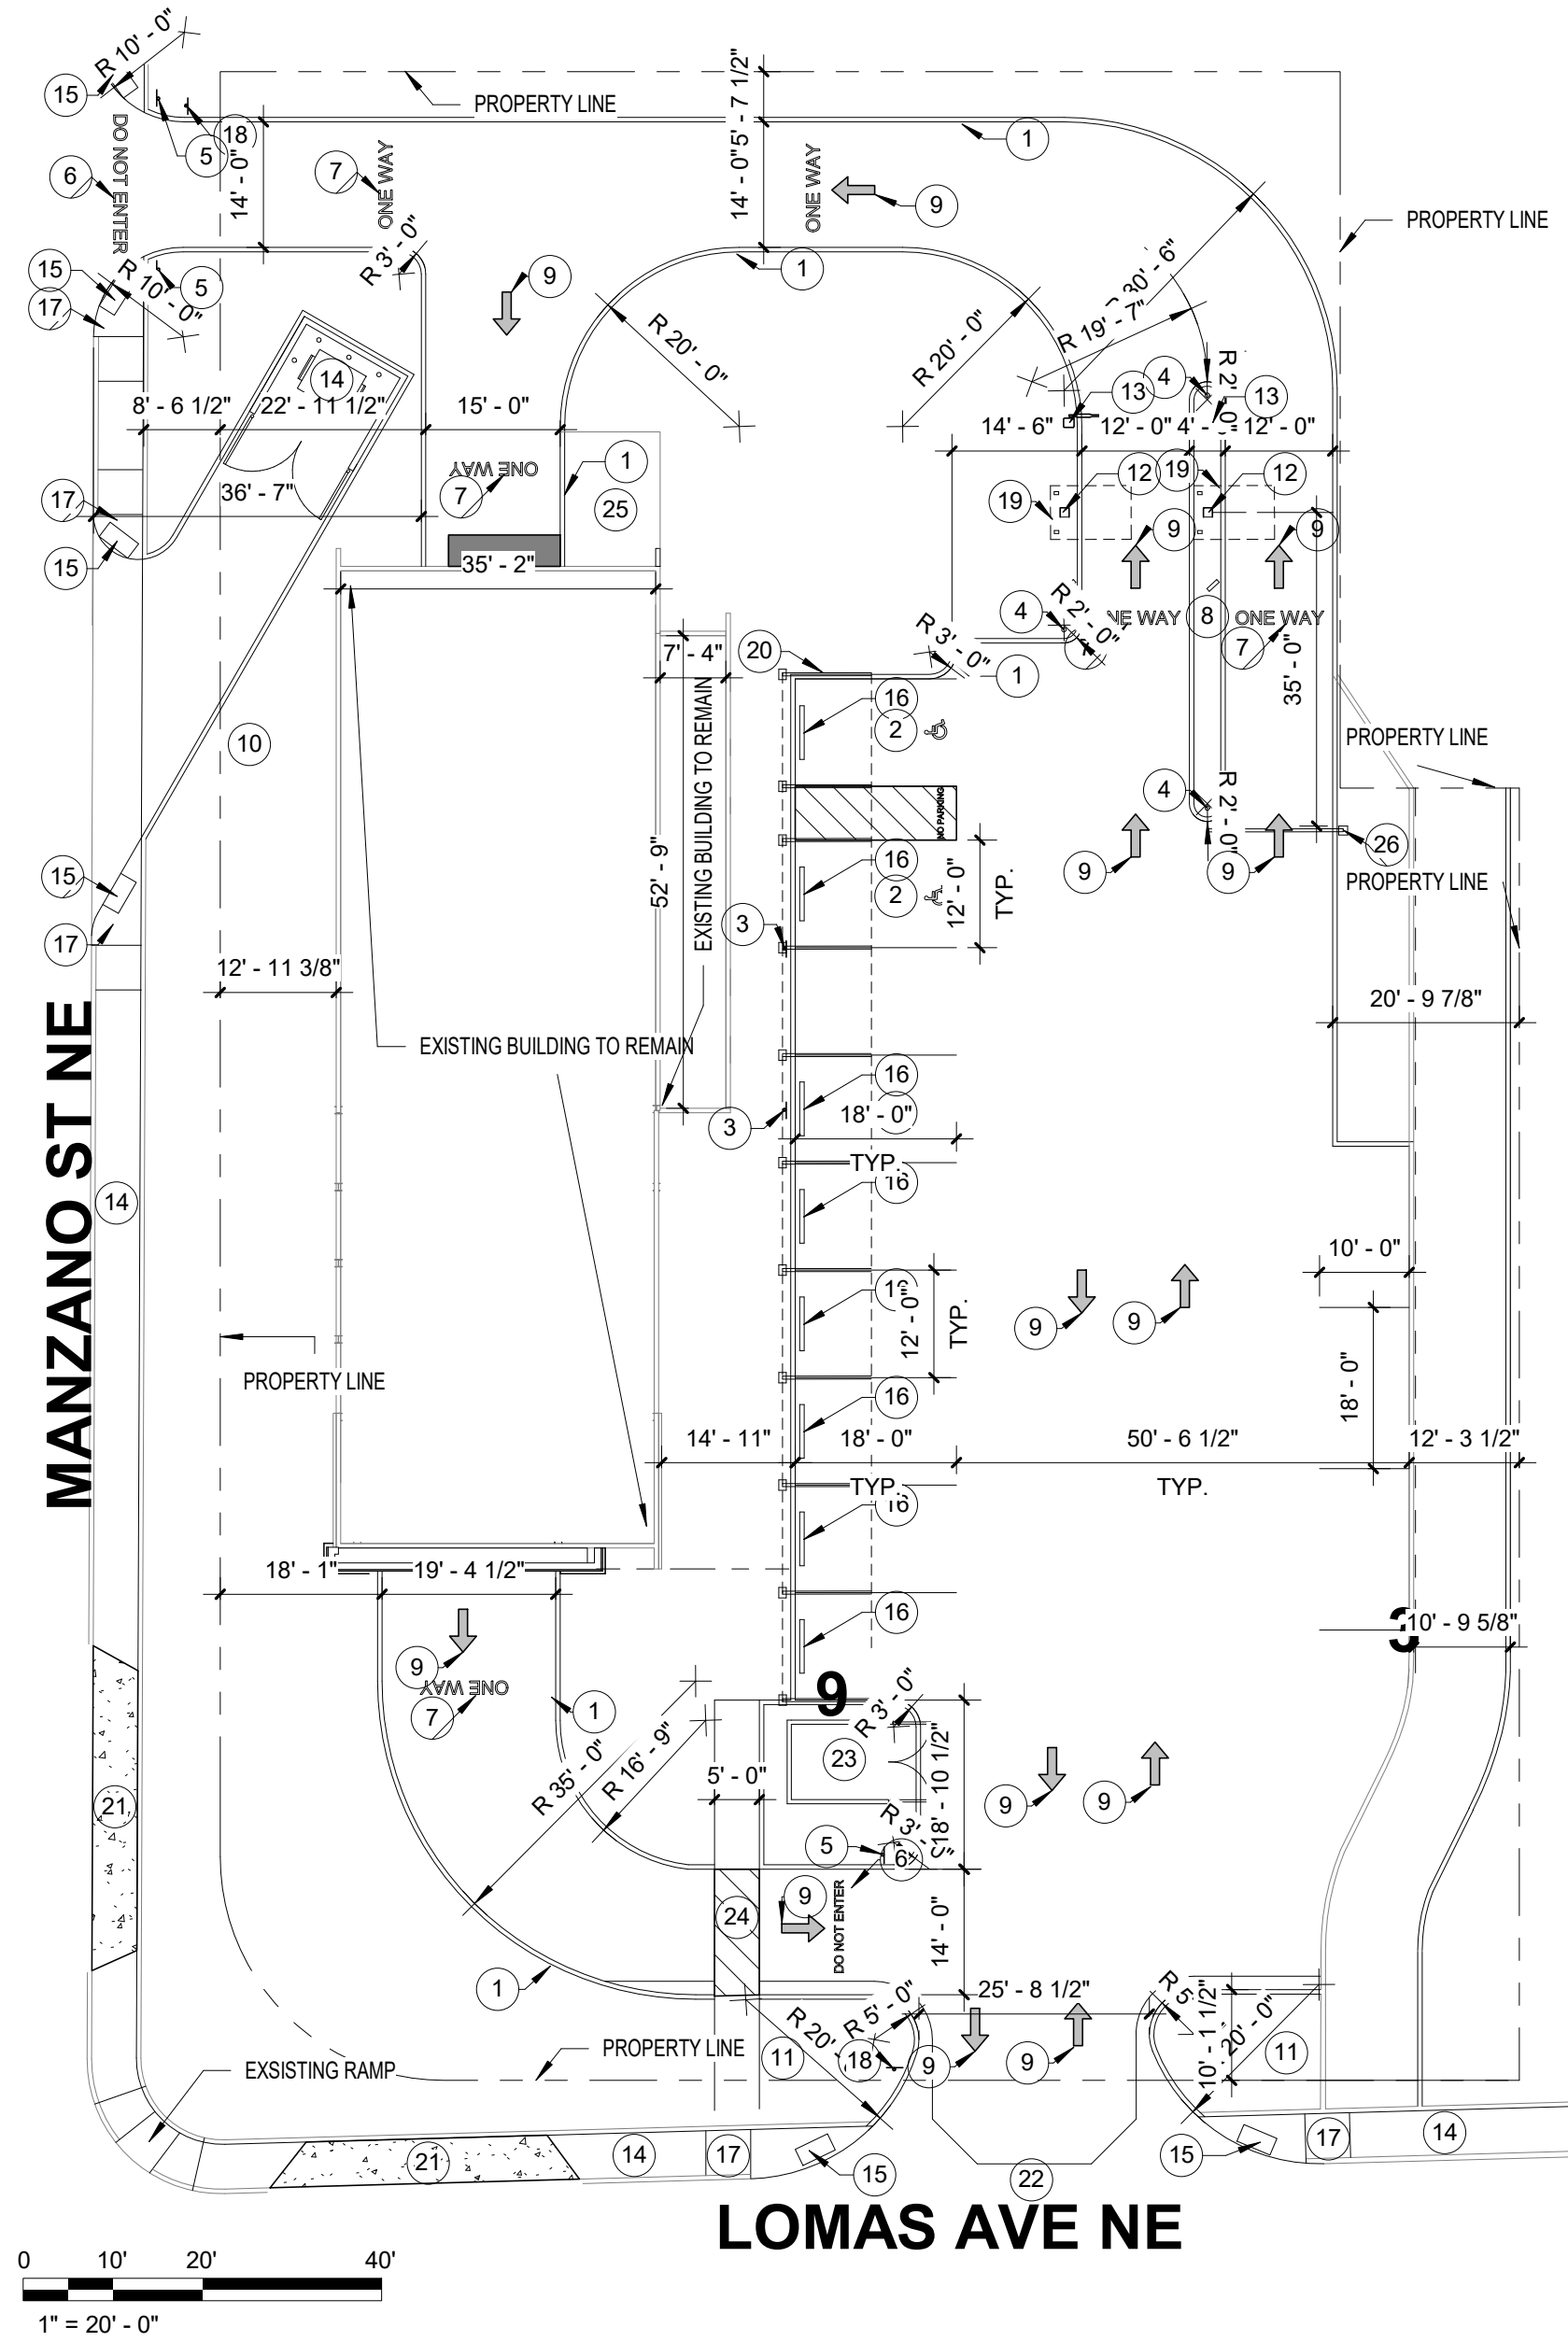

GENERAL NOTES:

1. PATCH ASPHALT AS NECESSARY
2. REFER TO G4, G5, G6 FOR DETAILS. NOT ALL DETAILS MAY APPLY TO THIS PROJECT


KEYED NOTES:

1. TYP. CURB RE: 8/G4
2. ADA PARKING RE: 3/G6
3. ADA SIGN RE: 11/G6
4. BOLLARD RE: 4/G4
5. "DO NOT ENTER" SIGN RE: 12A/G8
6. "DO NOT ENTER" MARKING RE: 7/G6
7. "ONE WAY" MARKING FONT SIZE COLOR AND STYLE TO MATCH DETAIL 7/G5
8. CONC. ISLAND RE: 8/G4 SIM.
9. PAVEMENT MARKING TO FOLLOW COA STANDARD RE: 8/G6
10. DUMPSTER ENCLOSURE RE: 4/G5
11. NEW LANDSCAPE AREA
12. PAY STATION
13. BARRIER ARM
14. EXISTING SIDEWALK
15. DETECTABLE WARNING PER COA STANDARD DRAWING 2446
16. WHEEL STOP RE: 4/G6
17. CONCRETE RAMP PER COA DRAWING STANDARD 2446
18. STOP SIGN
19. P.O.S PEMB CANOPY
20. VACUUM PEMB CANOPY
21. NEW CONC. SIDEWALK
22. VALLEY GUTTER SIMILAR TO COA STANDARD DRAWING 2420
23. VACUUM ENCLOSURE
24. CROSS WALK
25. AREA TO BE PATCHED
26. LPR POLE

NOT FOR CONSTRUCTION

PROJECT TITLE				CHAMPION XPRESS CARWASH			
				5101 LOMAS BLVD NE ALBUQUERQUE, NM, 87110			
PROJECT MANAGER		JOB NO.		Project Number		DRAWN BY:	
SHEET TITLE				SOLID WASTE			

DATE	SHEET
3/21/2022	A00
SCALE:	

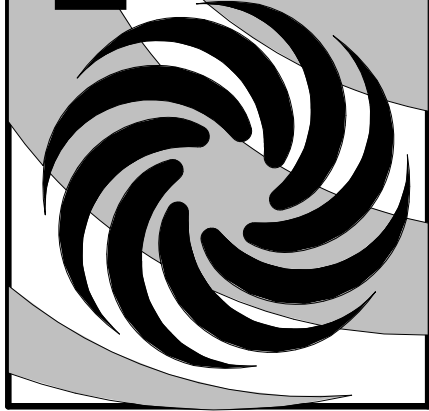

MODULUS ARCHITECTS
100 SUN AVENUE NE SUITE 600
ALBUQUERQUE, NEW MEXICO 87109
PHONE (505) 338-1499 FAX (505) 338-1498
TOLL FREE 1-866-224-2161

REV	DATE	BY	REVISION