

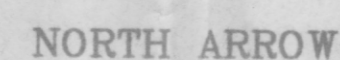
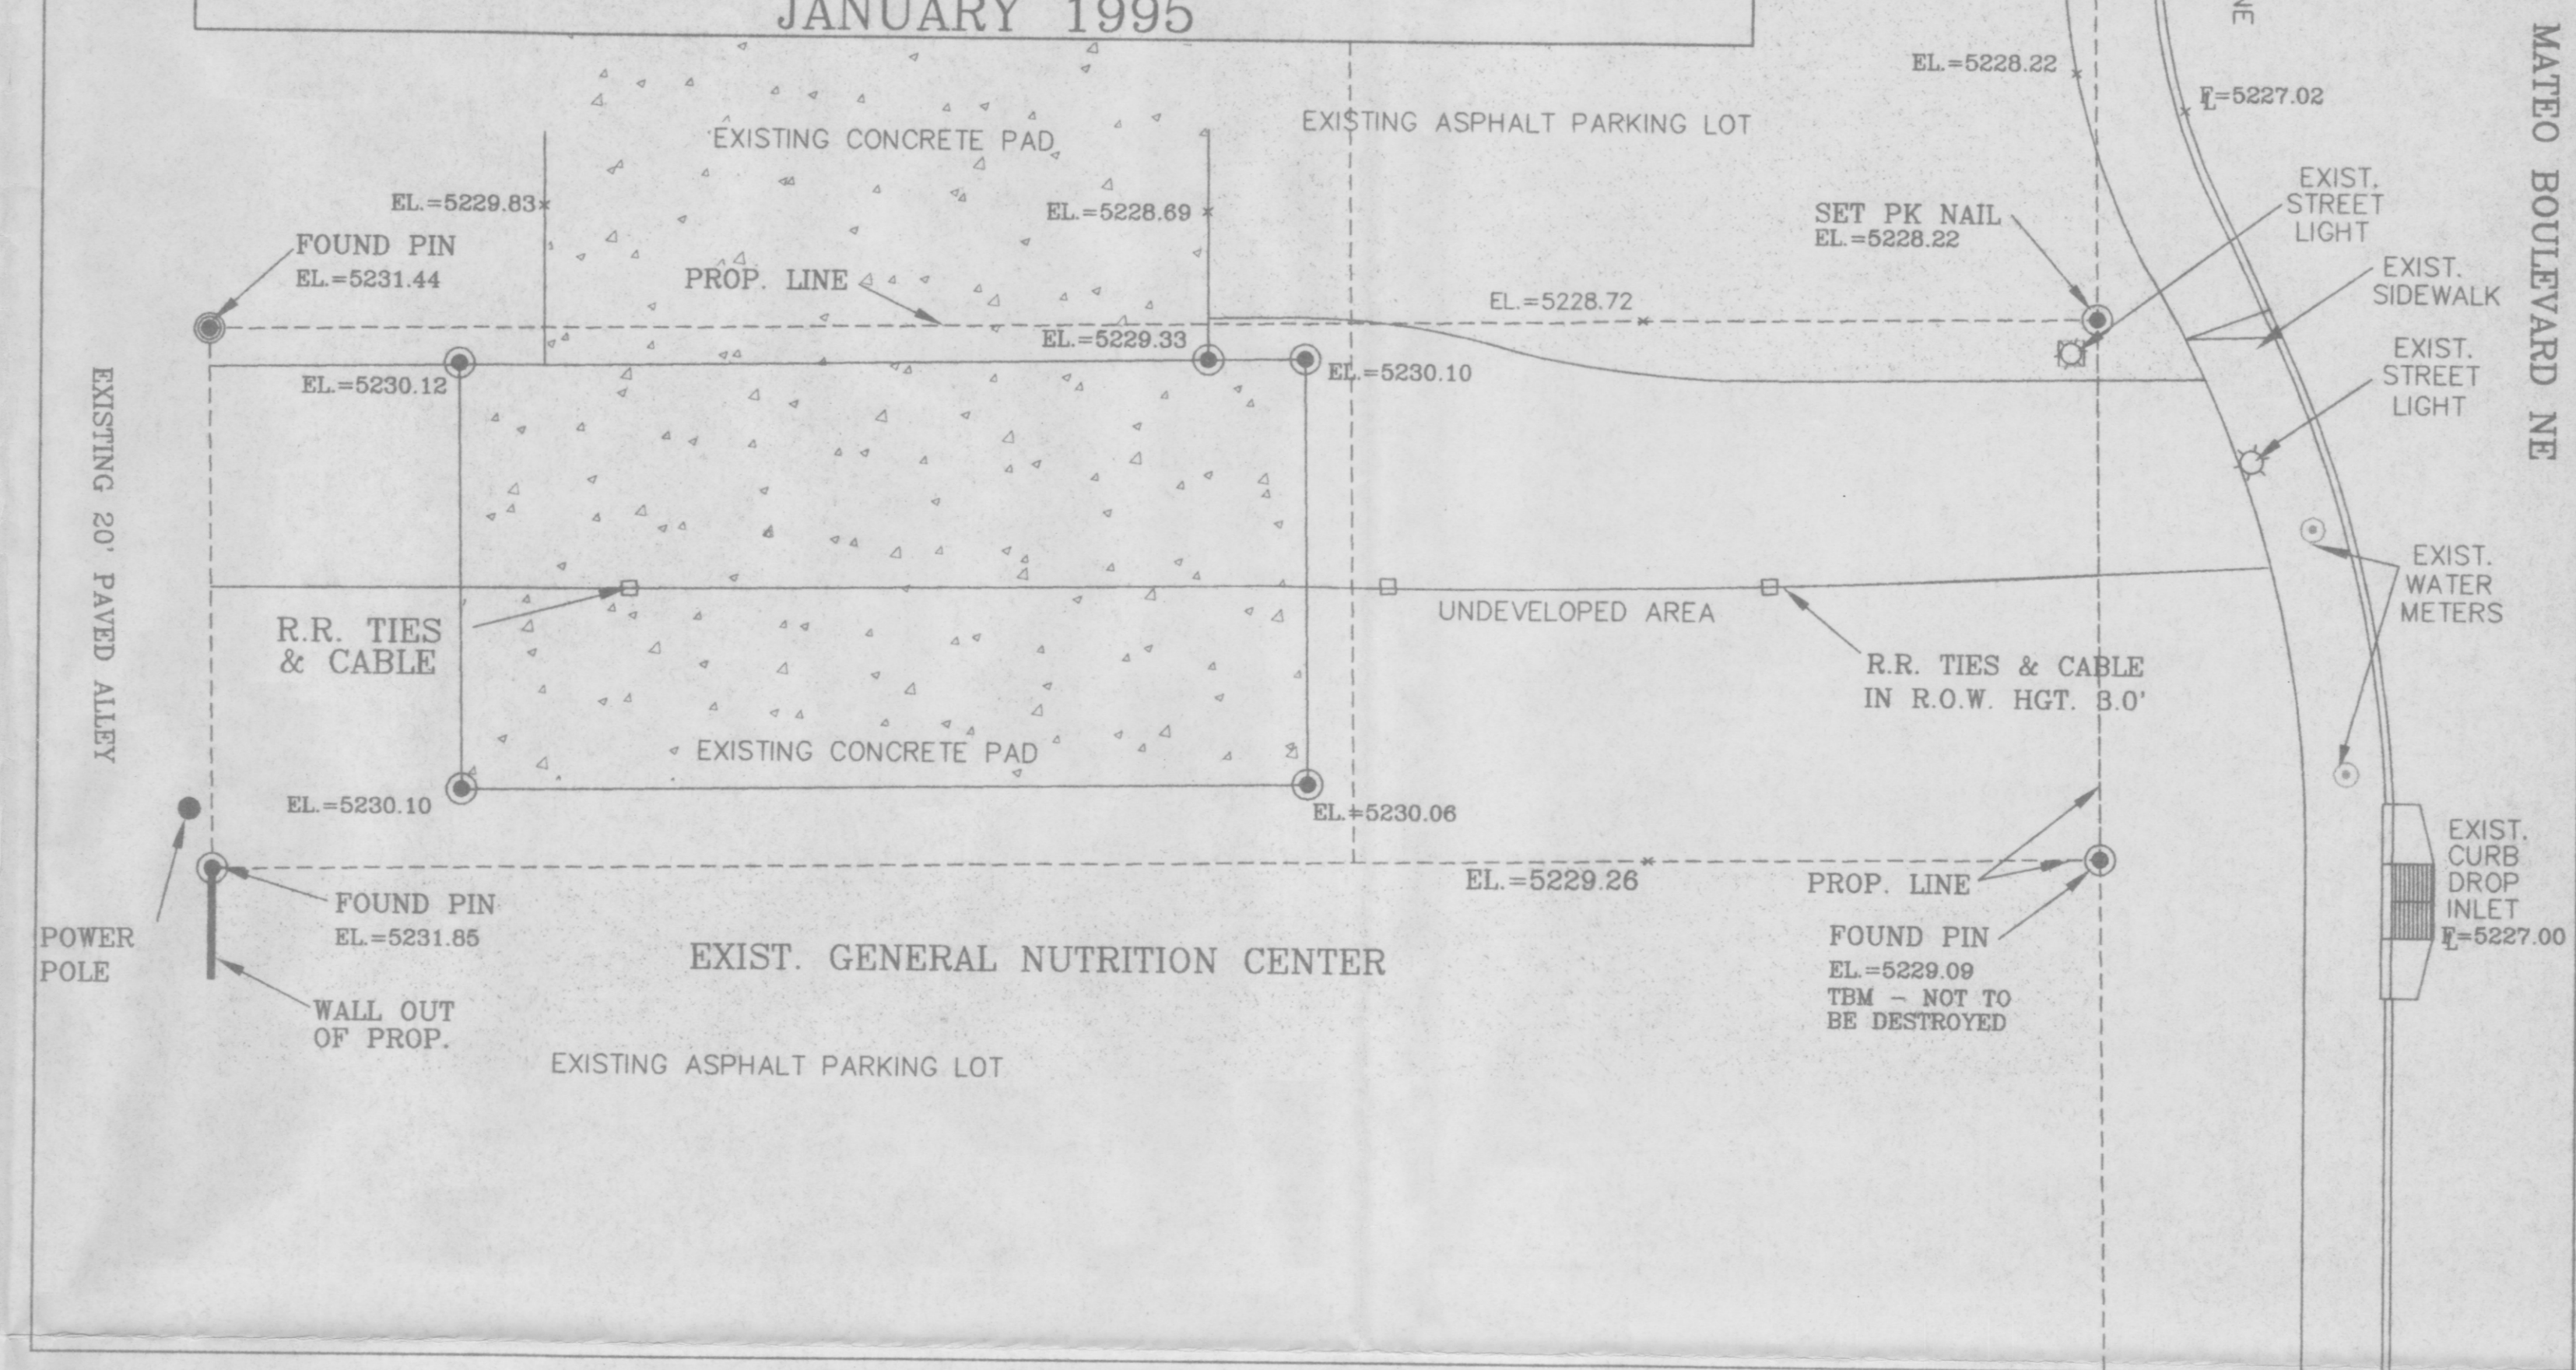
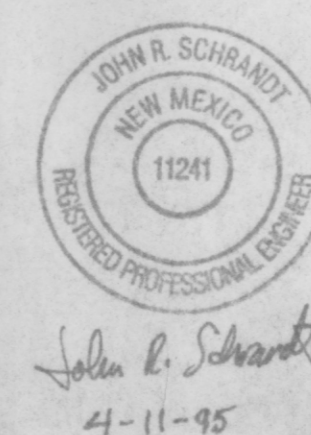


EXISTING SITE PLAN FOR
1623 SAN MATEO BLVD. NE
LOT B (0.1044 ACRES)
DANIEL D. MURPHY ADDITION
ALBUQUERQUE, BERNALILLO COUNTY, NEW MEXICO
JANUARY 1995

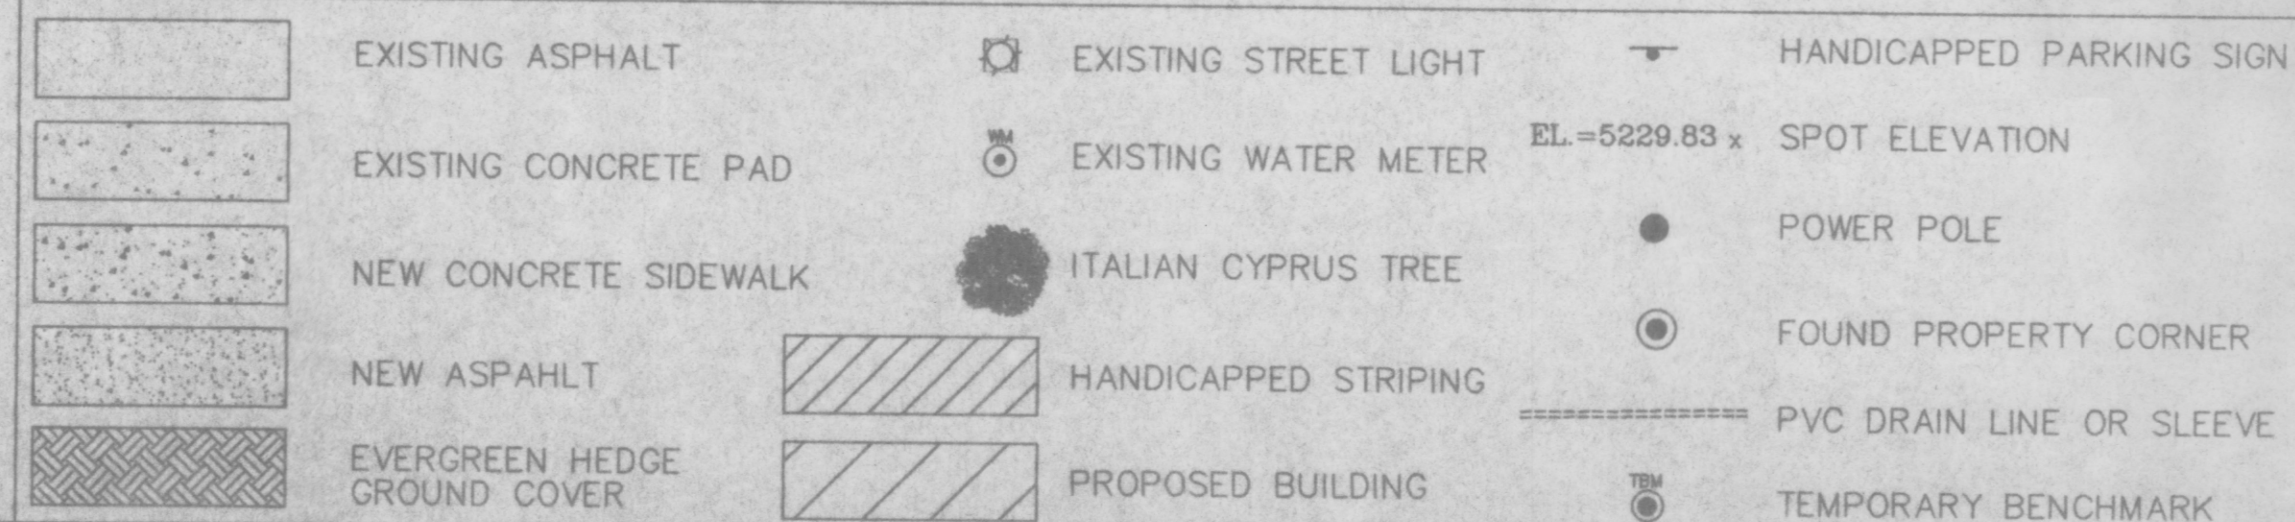

RECEIVED
APR 18 1995
HYDROLOGY DIVISION

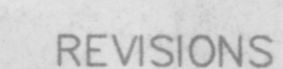

NO.	DATE	REMARKS	B
		DESIGN	
DESIGNED BY	J. SCHRANDT	DATE	APRIL 11, 1995

CITY OF ALBUQUERQUE
PUBLIC WORKS DEPARTMENT

EXISTING SITE PLAN AND
PROPOSED SITE DEVELOPMENT PLAN
1623 SAN MATEO BLVD. NE
LOT B (0.1044 ACRES)
DANIEL D. MURPHY ADDITION
ALBUQUERQUE, BERNALILLO COUNTY, NEW MEXICO