

NOTICE TO CONTRACTORS

1. AN EXCAVATION/CONSTRUCTION PERMIT WILL BE REQUIRED BEFORE BEGINNING ANY WORK WITHIN CITY RIGHT-OF-WAY.
2. ALL WORK DETAILED ON THESE PLANS TO BE PERFORMED, EXCEPT AS OTHERWISE STATED OR PROVIDED HEREON, SHALL BE CONSTRUCTED IN ACCORDANCE WITH CITY OF ALBUQUERQUE INTERIM STANDARD SPECIFICATIONS FOR PUBLIC WORKS CONSTRUCTION, 1985.
3. TWO WORKING DAYS PRIOR TO ANY EXCAVATION, CONTRACTOR MUST CONTACT LINE LOCATING SERVICE, 765-1234, FOR LOCATION OF EXISTING UTILITIES.
4. PRIOR TO CONSTRUCTION, THE CONTRACTOR SHALL EXCAVATE AND VERIFY THE HORIZONTAL AND VERTICAL LOCATIONS OF ALL CONSTRUCTIONS. SHOULD A CONFLICT EXIST, THE CONTRACTOR SHALL NOTIFY THE ENGINEER SO THAT THE CONFLICT CAN BE RESOLVED WITH A MINIMUM AMOUNT OF DELAY.
5. BACKFILL COMPACTION SHALL BE ACCORDING TO TRAFFIC/STREET USE.
6. MAINTENANCE OF THESE FACILITIES SHALL BE THE RESPONSIBILITY OF THE OWNER OF THE PROPERTY SERVED.
7. WORK ON ARTERIAL STREETS SHALL BE PERFORMED ON A 24-HOUR BASIS.

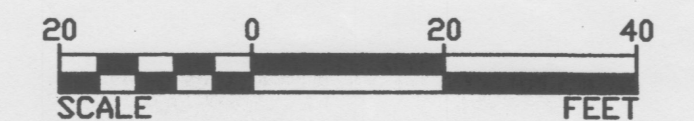
APPROVAL	NAME	DATE
INSPECTOR		

Notes:

1. Trench Drain Spot Elevations are based on ACO Polymer Products "KlassikDrain" Trench Drain System.
2. Installation Drawings are per ACO.
3. Should any other manufacturer/product be used, Elevations & Installation will need to be adjusted.
4. Saw Cut Asphalt Throughout.
5. 4" Pipe Curb Penetration per COA Spec. See COA Drawing No. 2235.
6. All Concrete to Be COA Standard 3,000 PSI Fly Ash Stabilized w/ Fiber Mesh.








QUANTITIES TABLE

±95'	LF	4" PVC PIPE
2	EA	30° 4" PVC BEND
20	EA	KLASSIKDRAIN SECTION, No. S K1 THRU K20
1	EA	K900 CATCH BASIN
1	EA	610 CATCH BASIN
2	EA	NDS 8" SQUARE GRATE
2	EA	NDS SPEE-D BASIN



LEGEND

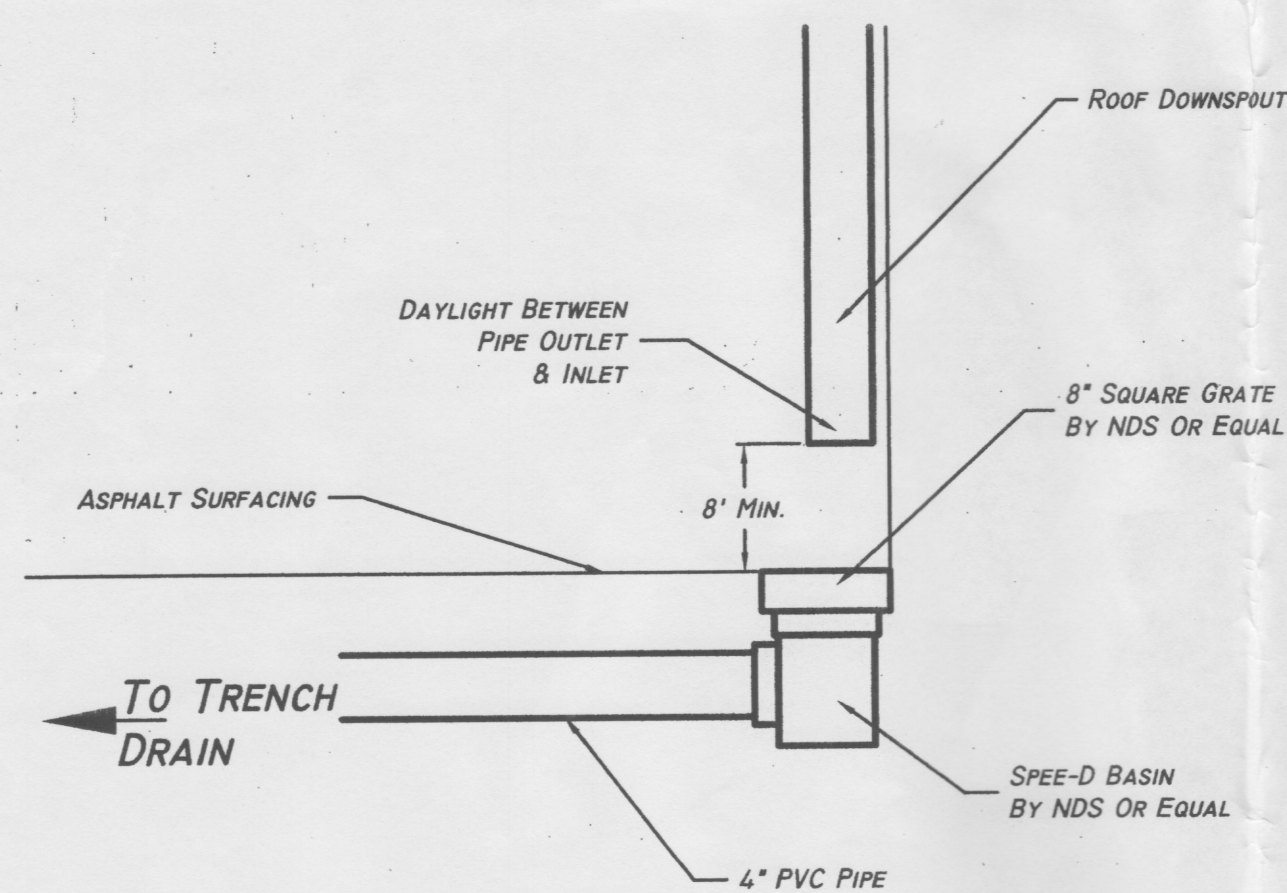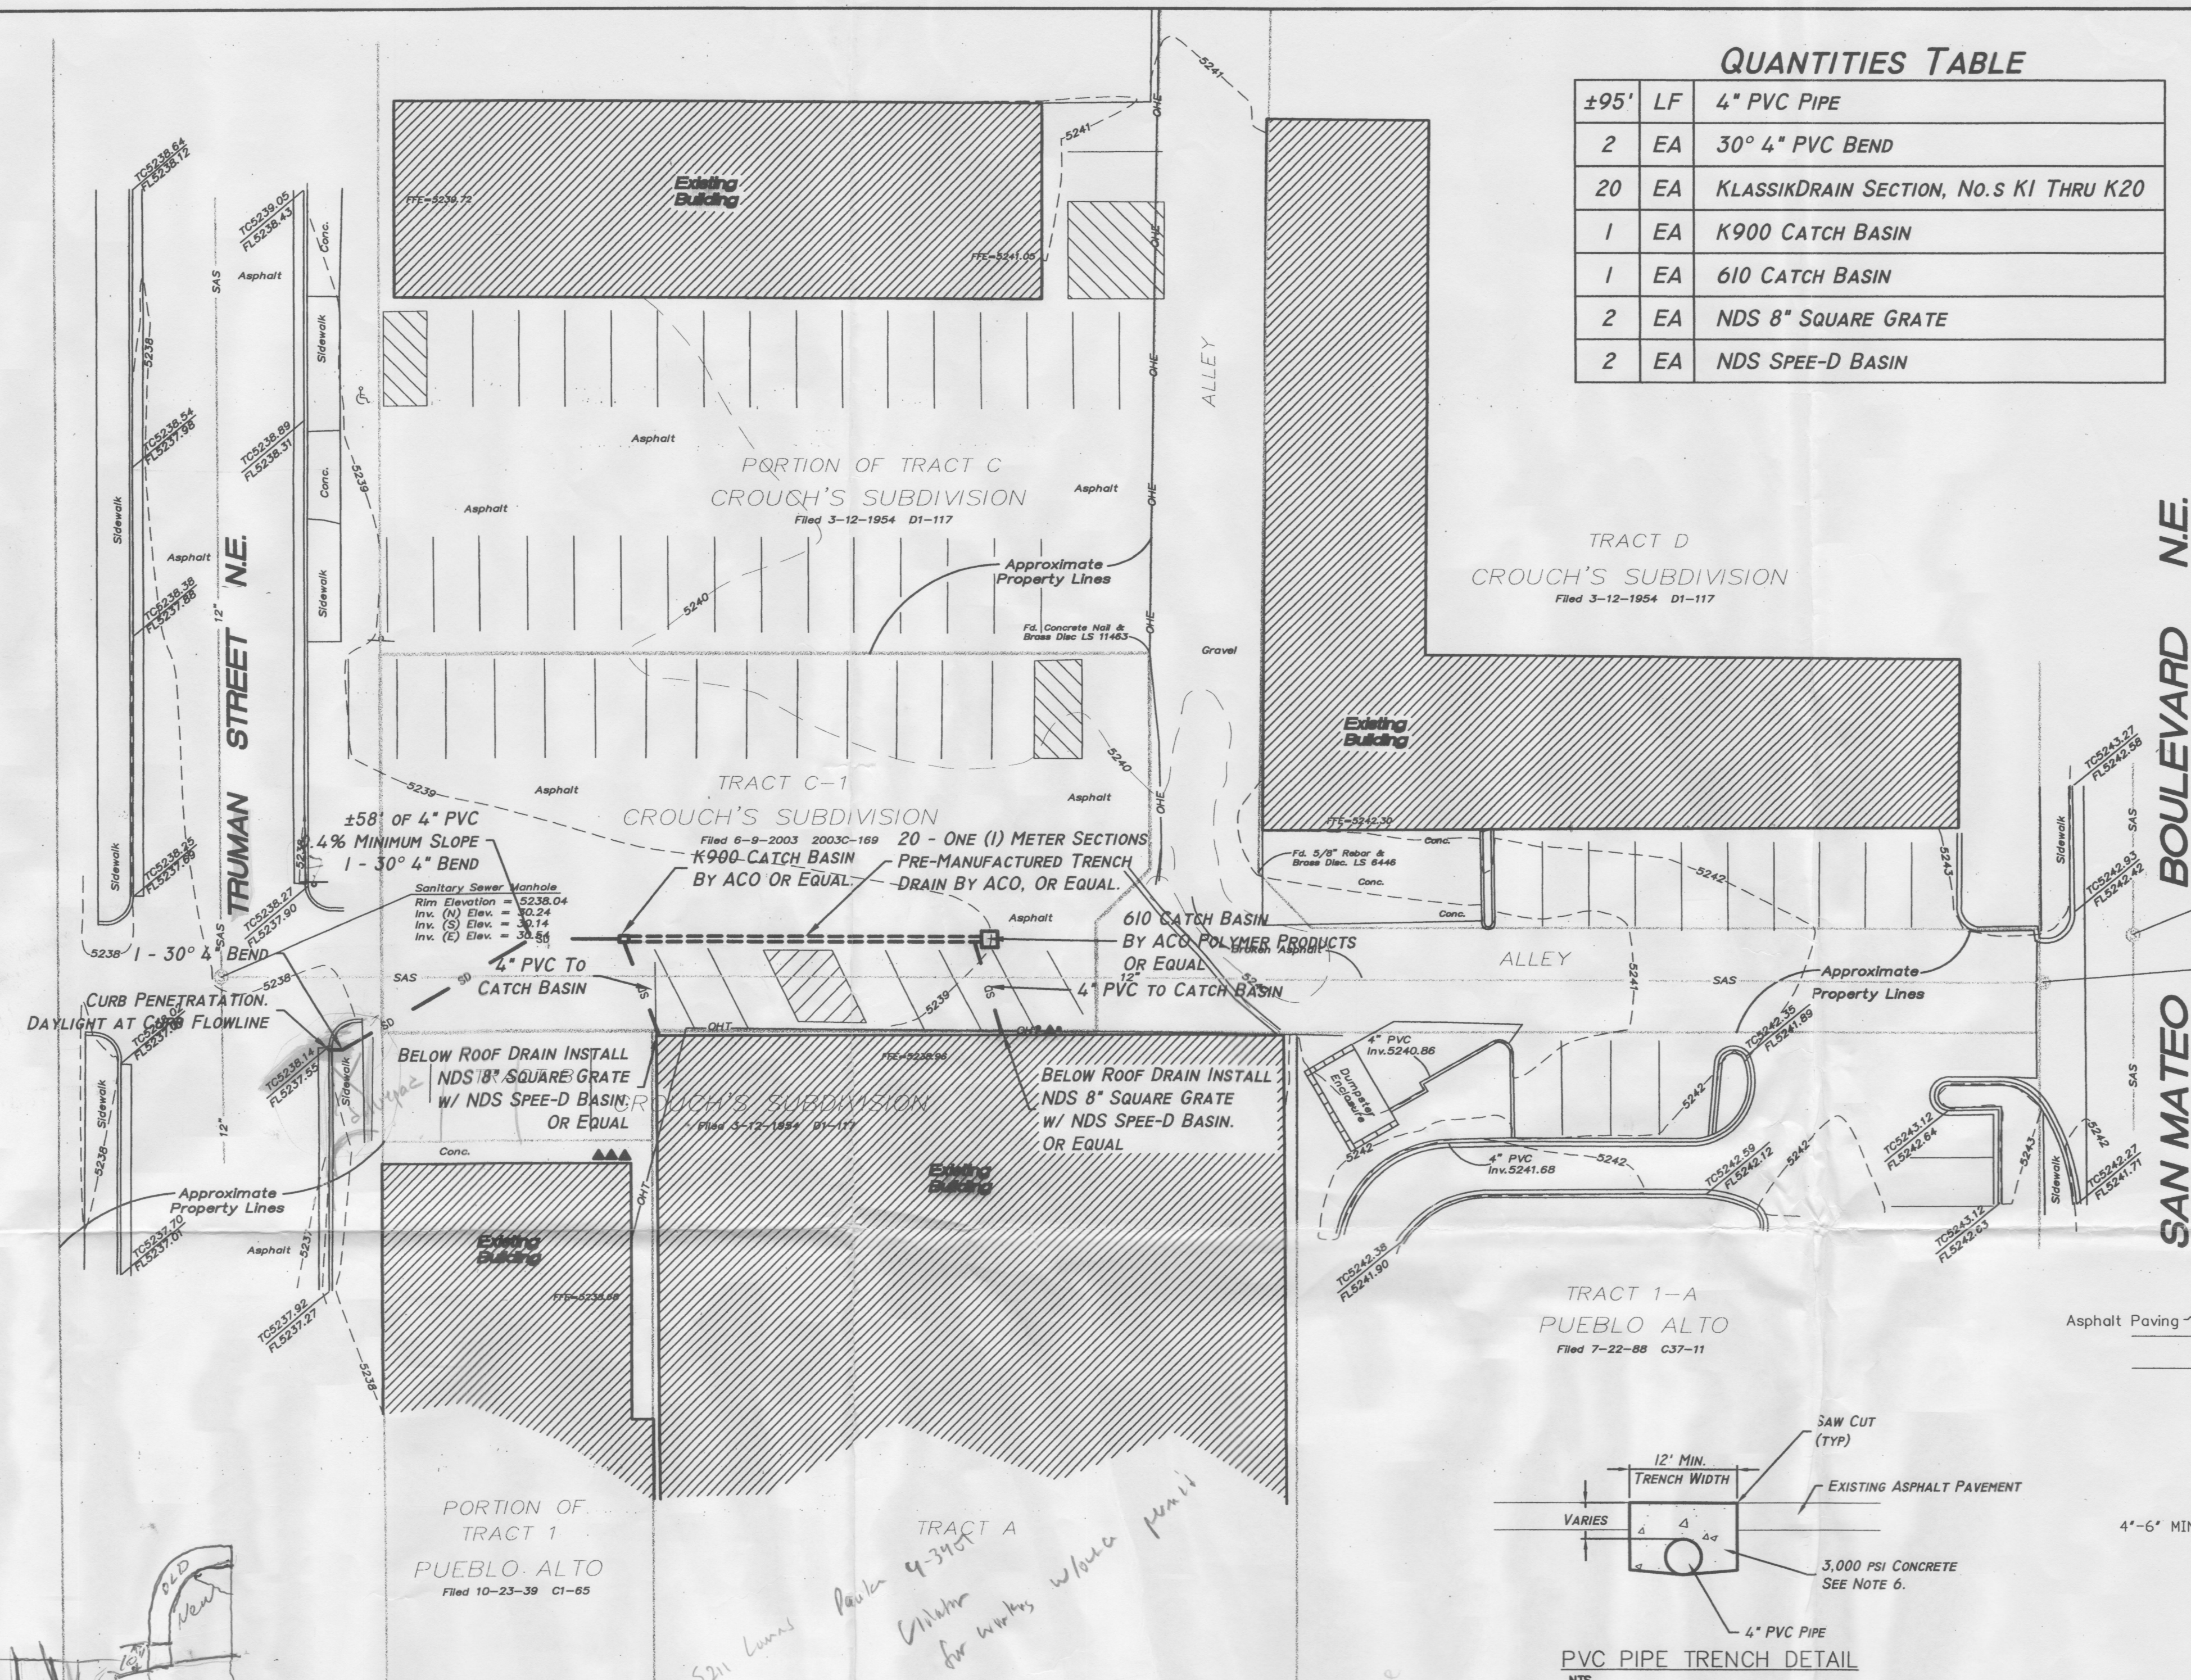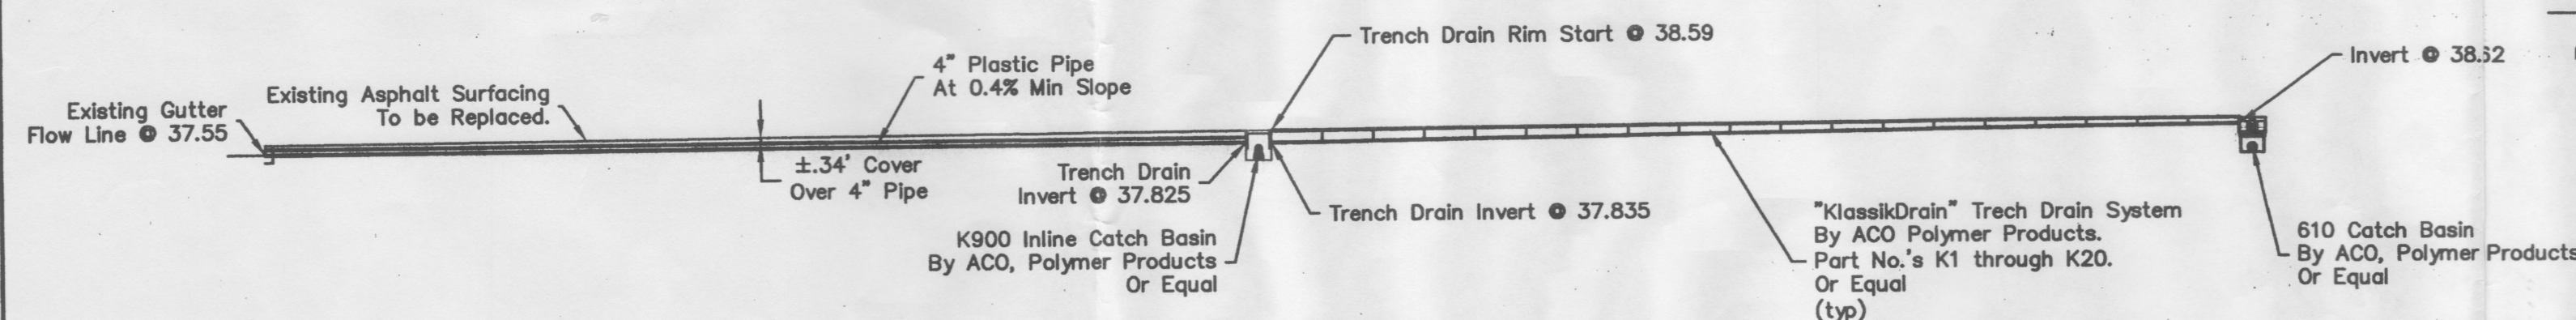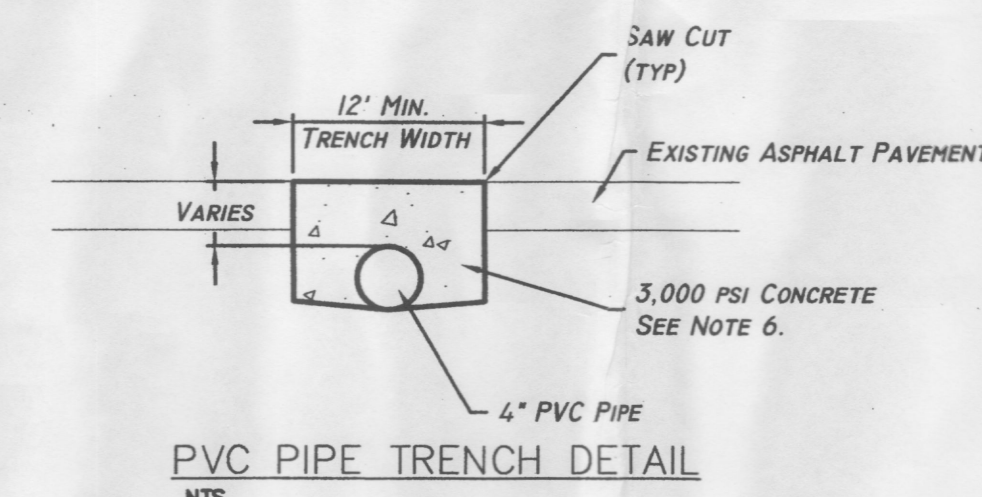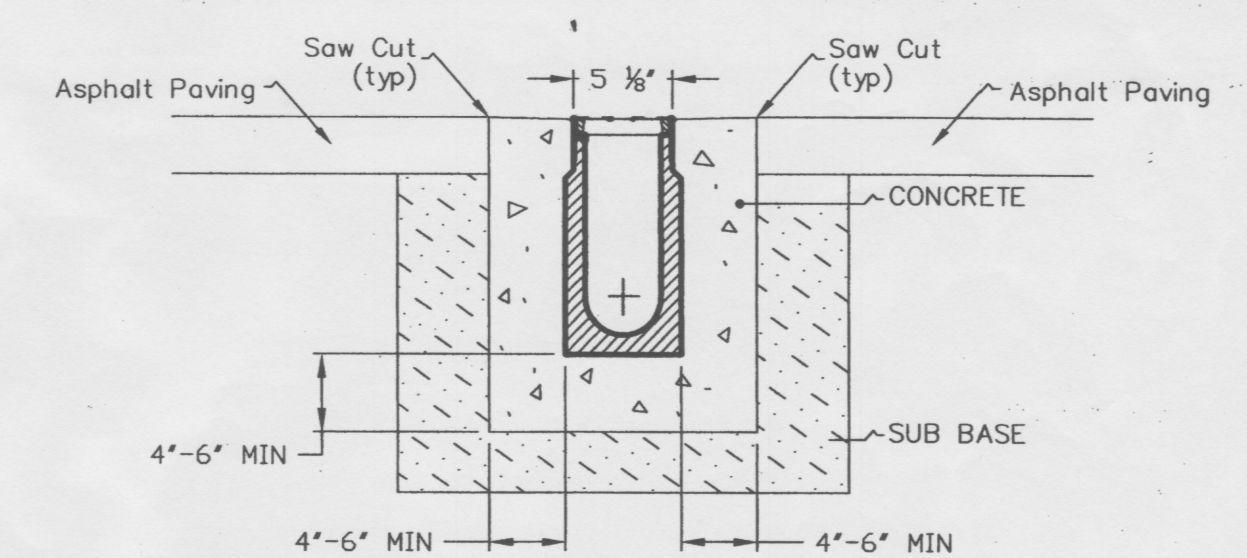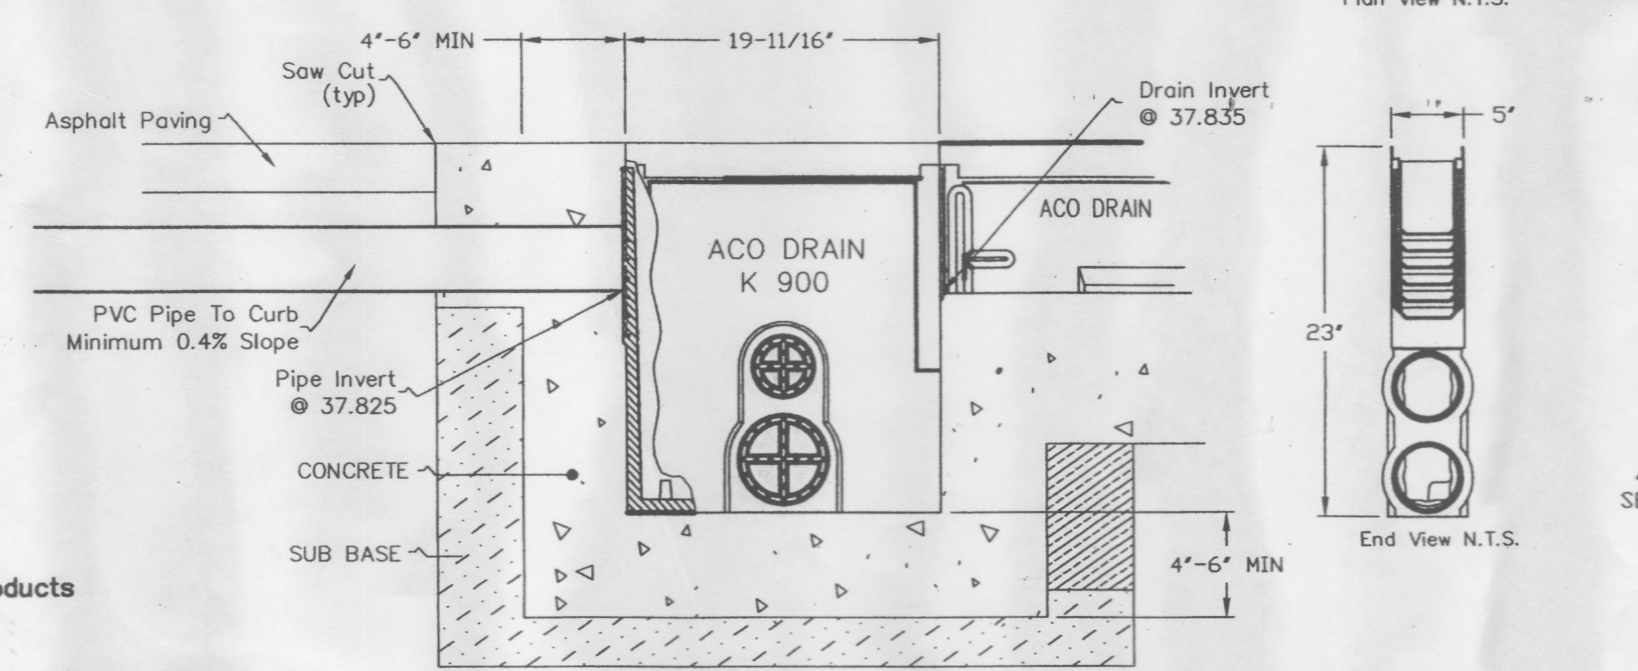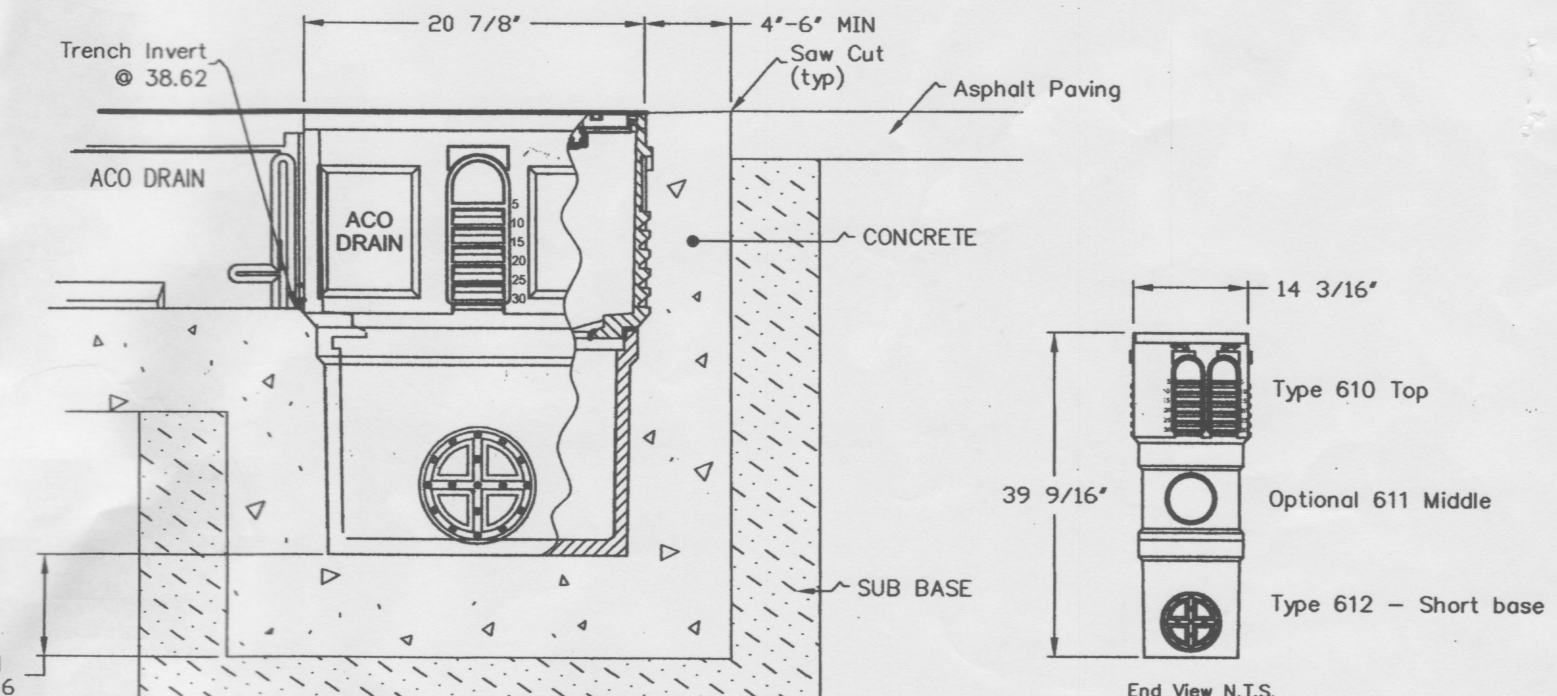- ⊠ ELECTRIC TRANSFORMER
- △ GAS METER
- △ GUY WIRE
- ⊠ HYDRANT
- ⊠ LIGHT POLE
- ⊠ POWER POLE
- ⊠ SANITARY SEWER
- ⊠ WATER METER
- ⊠ WATER VALVE
- OHE— OVERHEAD ELECTRIC LINE
- OHT— OVERHEAD TELEPHONE LINE

ROOF DRAIN DETAIL
NTSDRAIN PROFILE VIEW
Scale - 1" = 10'PVC PIPE TRENCH DETAIL
NTSTRENCH DRAIN DETAILS
NTSK900 CATCH BASIN DETAILS
NTS610 CATCH BASIN DETAILS
NTS

PHOTOGRAMMETRY

BENCHMARK

NO. REVISIONS

BY DATE

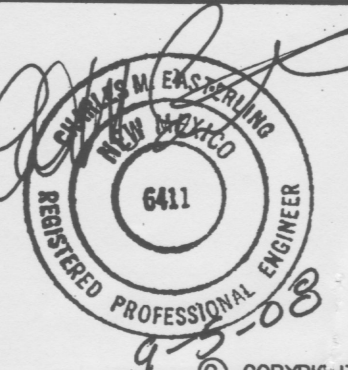
Designed By: CME
Drawn By: JR
Checked By: CME
File No: XX-XX-XX
Date: Month, 2008

Easterling Consultants PLLC
Engineering and Environmental Consulting
3613 NMSR 528 NW, Suite E-2
Albuquerque, New Mexico 87114
(505) 821-6646 FAX (505) 897-2965

Albuquerque Assistance League

Drainage Solution
Plan View & Details

SEP 9 2008
HYDROLOGY
Albuquerque, NM



Sheet 1 of 1