
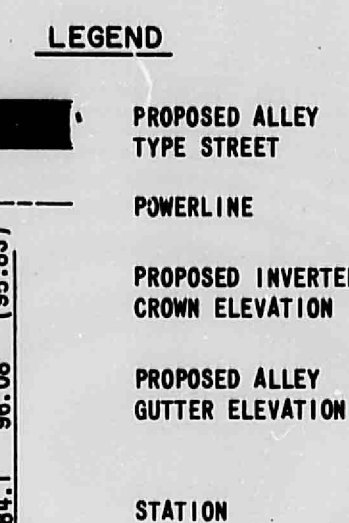


PROFILE	SURVEYED _____	BY _____	DATE _____
NOTE BOOK _____	PLOTTED _____		
NO. _____	GRADES CHECKED _____		
	B. M.'S NOTED _____		
	STRUCTURE NOTATIONS CHKD _____		

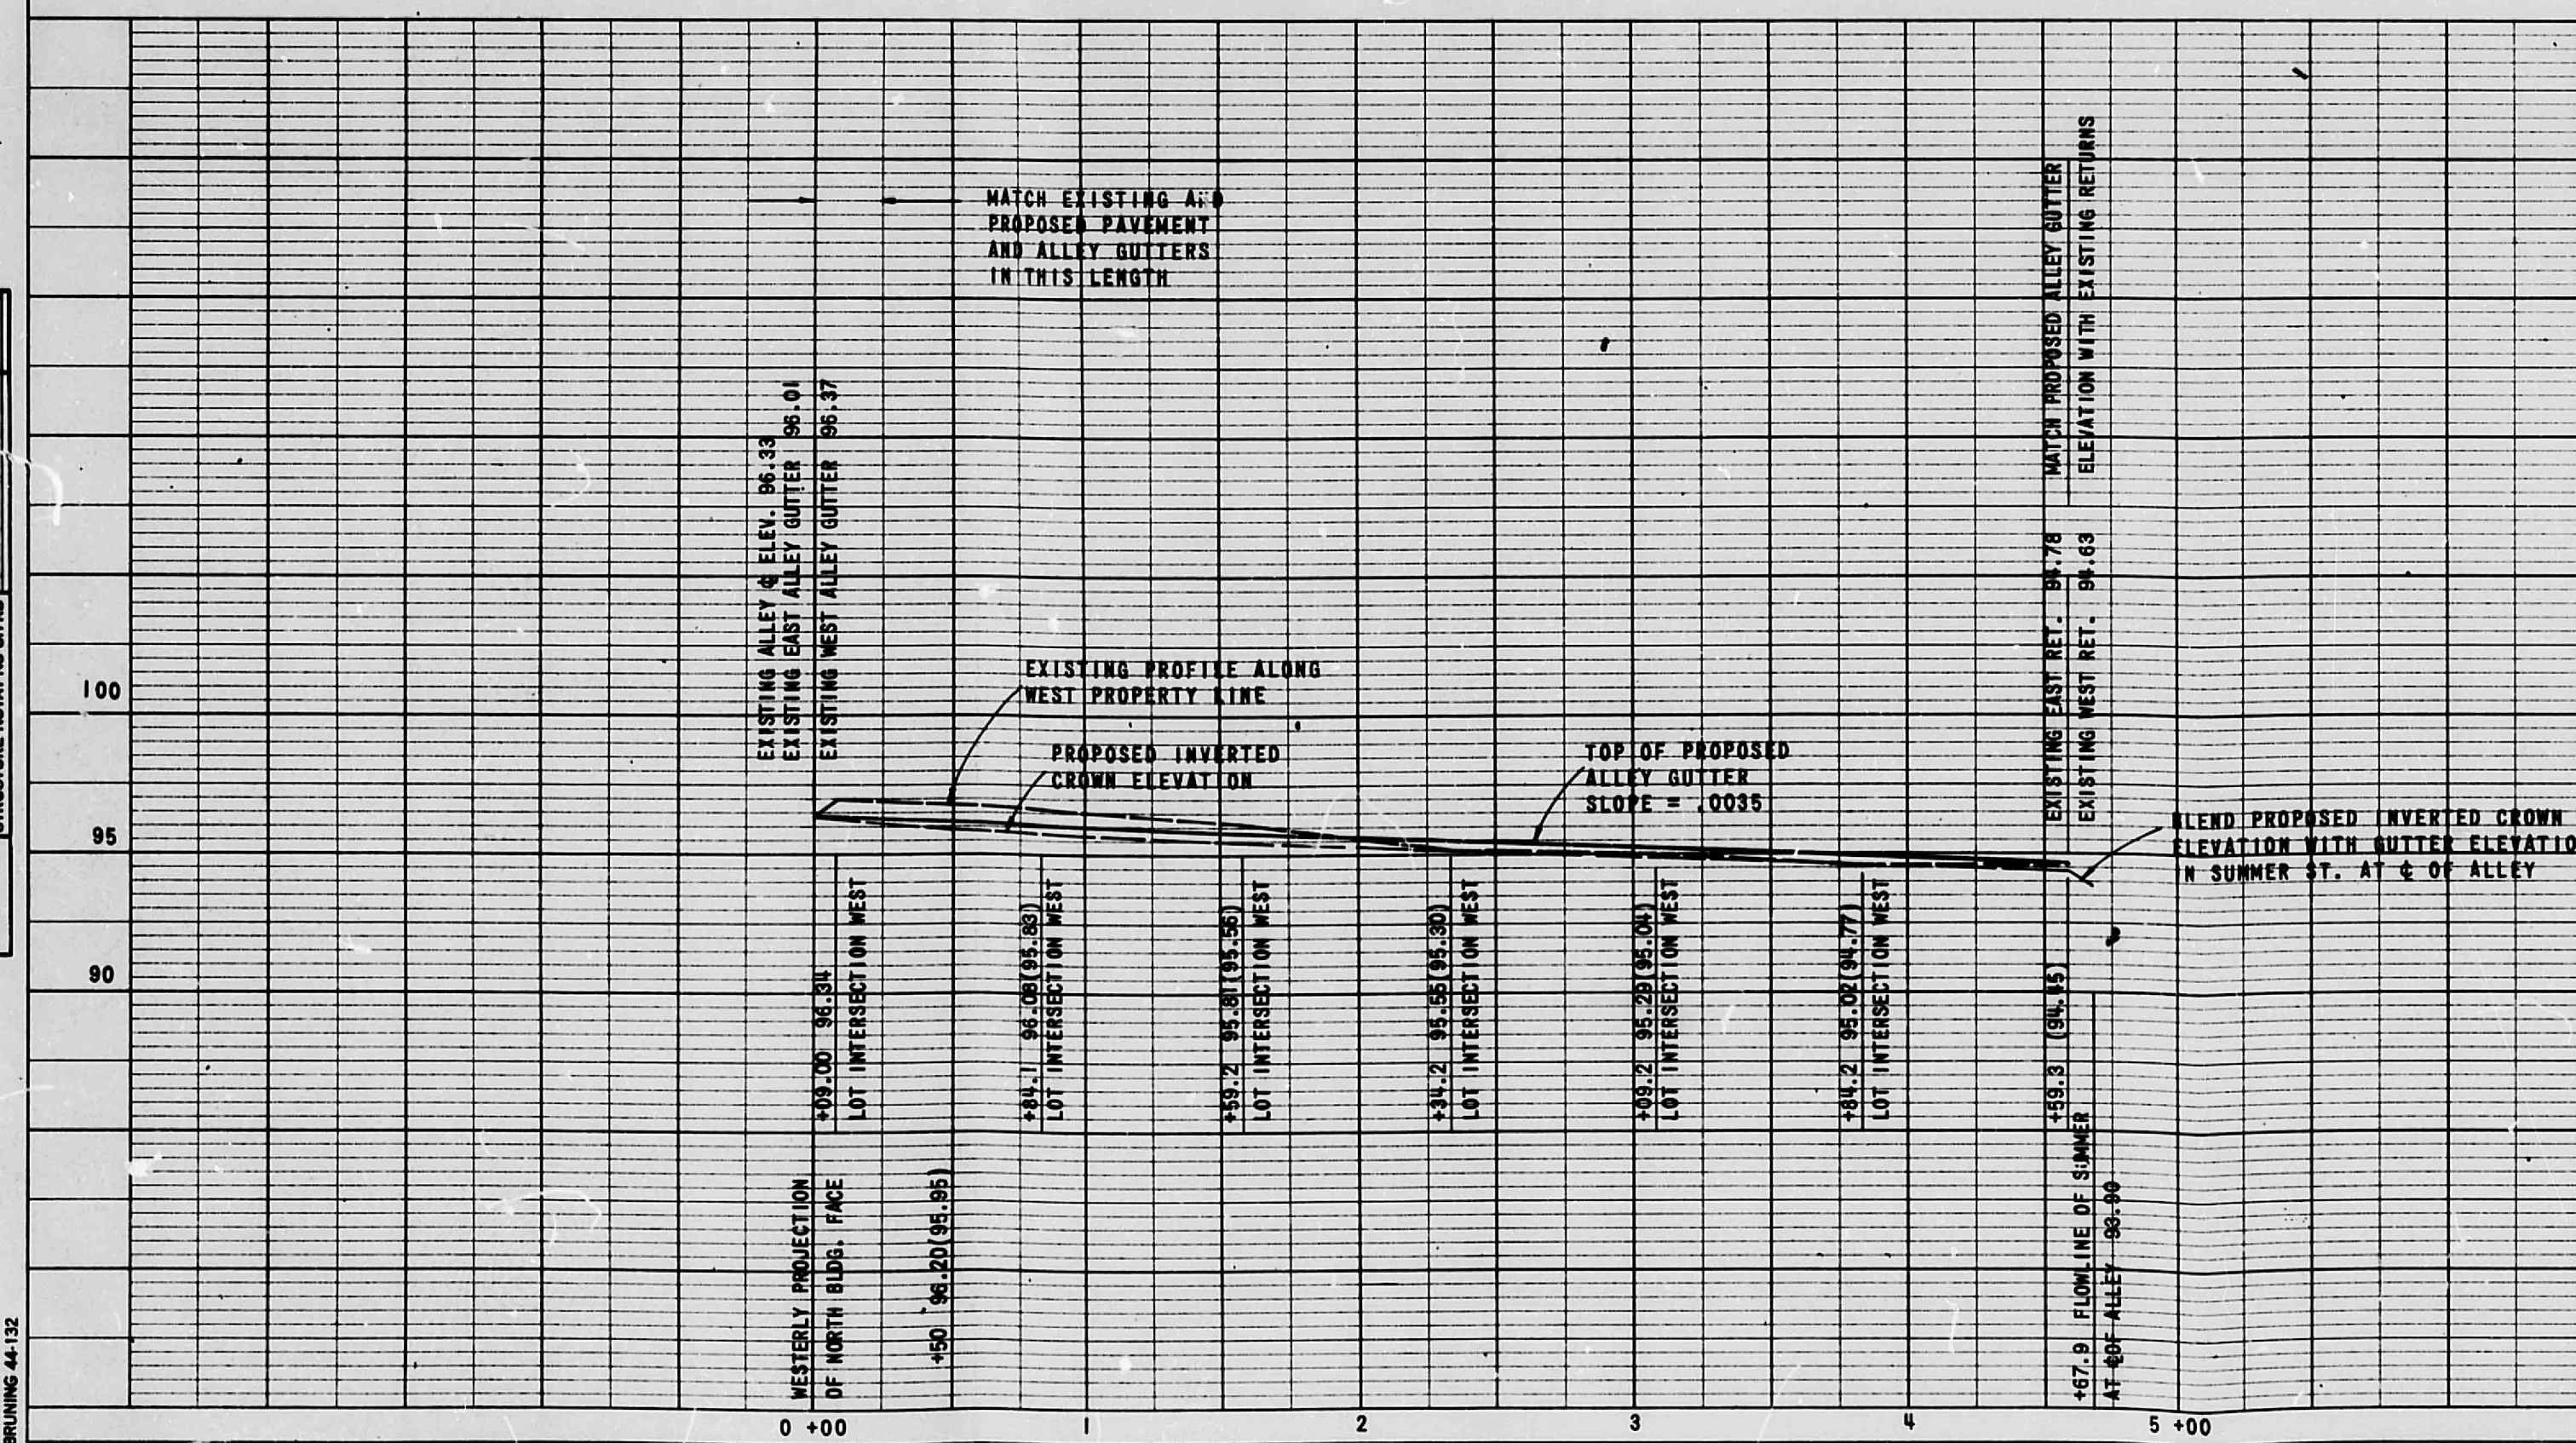

<u>QUANTITIES</u>			
(BASED ON CITY STANDARD DESIGNS AND BLOCK TO BLOCK PRICES)			
ITEM P-4	6" COMPACTED SUBGRADE	1050 sq yd @ \$0.50/sy	\$ 525.00
ITEM P-4-1	6" SUBBASE	1050 sq yd @ \$0.40/sy	420.00
ITEM P-9	3" ASPHALT CONCRETE BASE COURSE	843 sq yd @ \$3.00/sy	2529.00
ITEM P-8	TACK COAT	843 sq yd @ \$0.10/sy	84.30
ITEM P-11	1" ASPHALT CONCRETE SURFACE COURSE	843 sq yd @ \$1.50/sy	1264.50
ITEM P-19	2" CONCRETE ALLEY GUTTER	920 lf @ \$5.00/lf	4600.00
TOTAL CONSTRUCTION COST			\$9422.80

SCALE: 1"=50' HORIZ. 1"=5' VERT.		2		DE	
CITY OF ALBUQUERQUE PUBLIC WORKS DEPARTMENT ENGINEERING DIVISION					
TITLE:					
ALLEY TYPE STREET EXTENSION BLOCK 8, M.E.-HI ADDITION					
APPROVALS	ENGINEER	DATE	APPROVALS	ENGINEER	DATE
City Engineer			Liquid Waste		
A.C.E.: Design			Traffic		
A.C.E.: Hydrology			Water		
DRAWING NO.			SHEET 1 OF 1		

CITY OF ALBUQUERQUE
THIS MICROIMAGE IS THE BEST
POSSIBLE REPRODUCTION DUE
TO THE POOR QUALITY OF THE
ORIGINAL DOCUMENT