
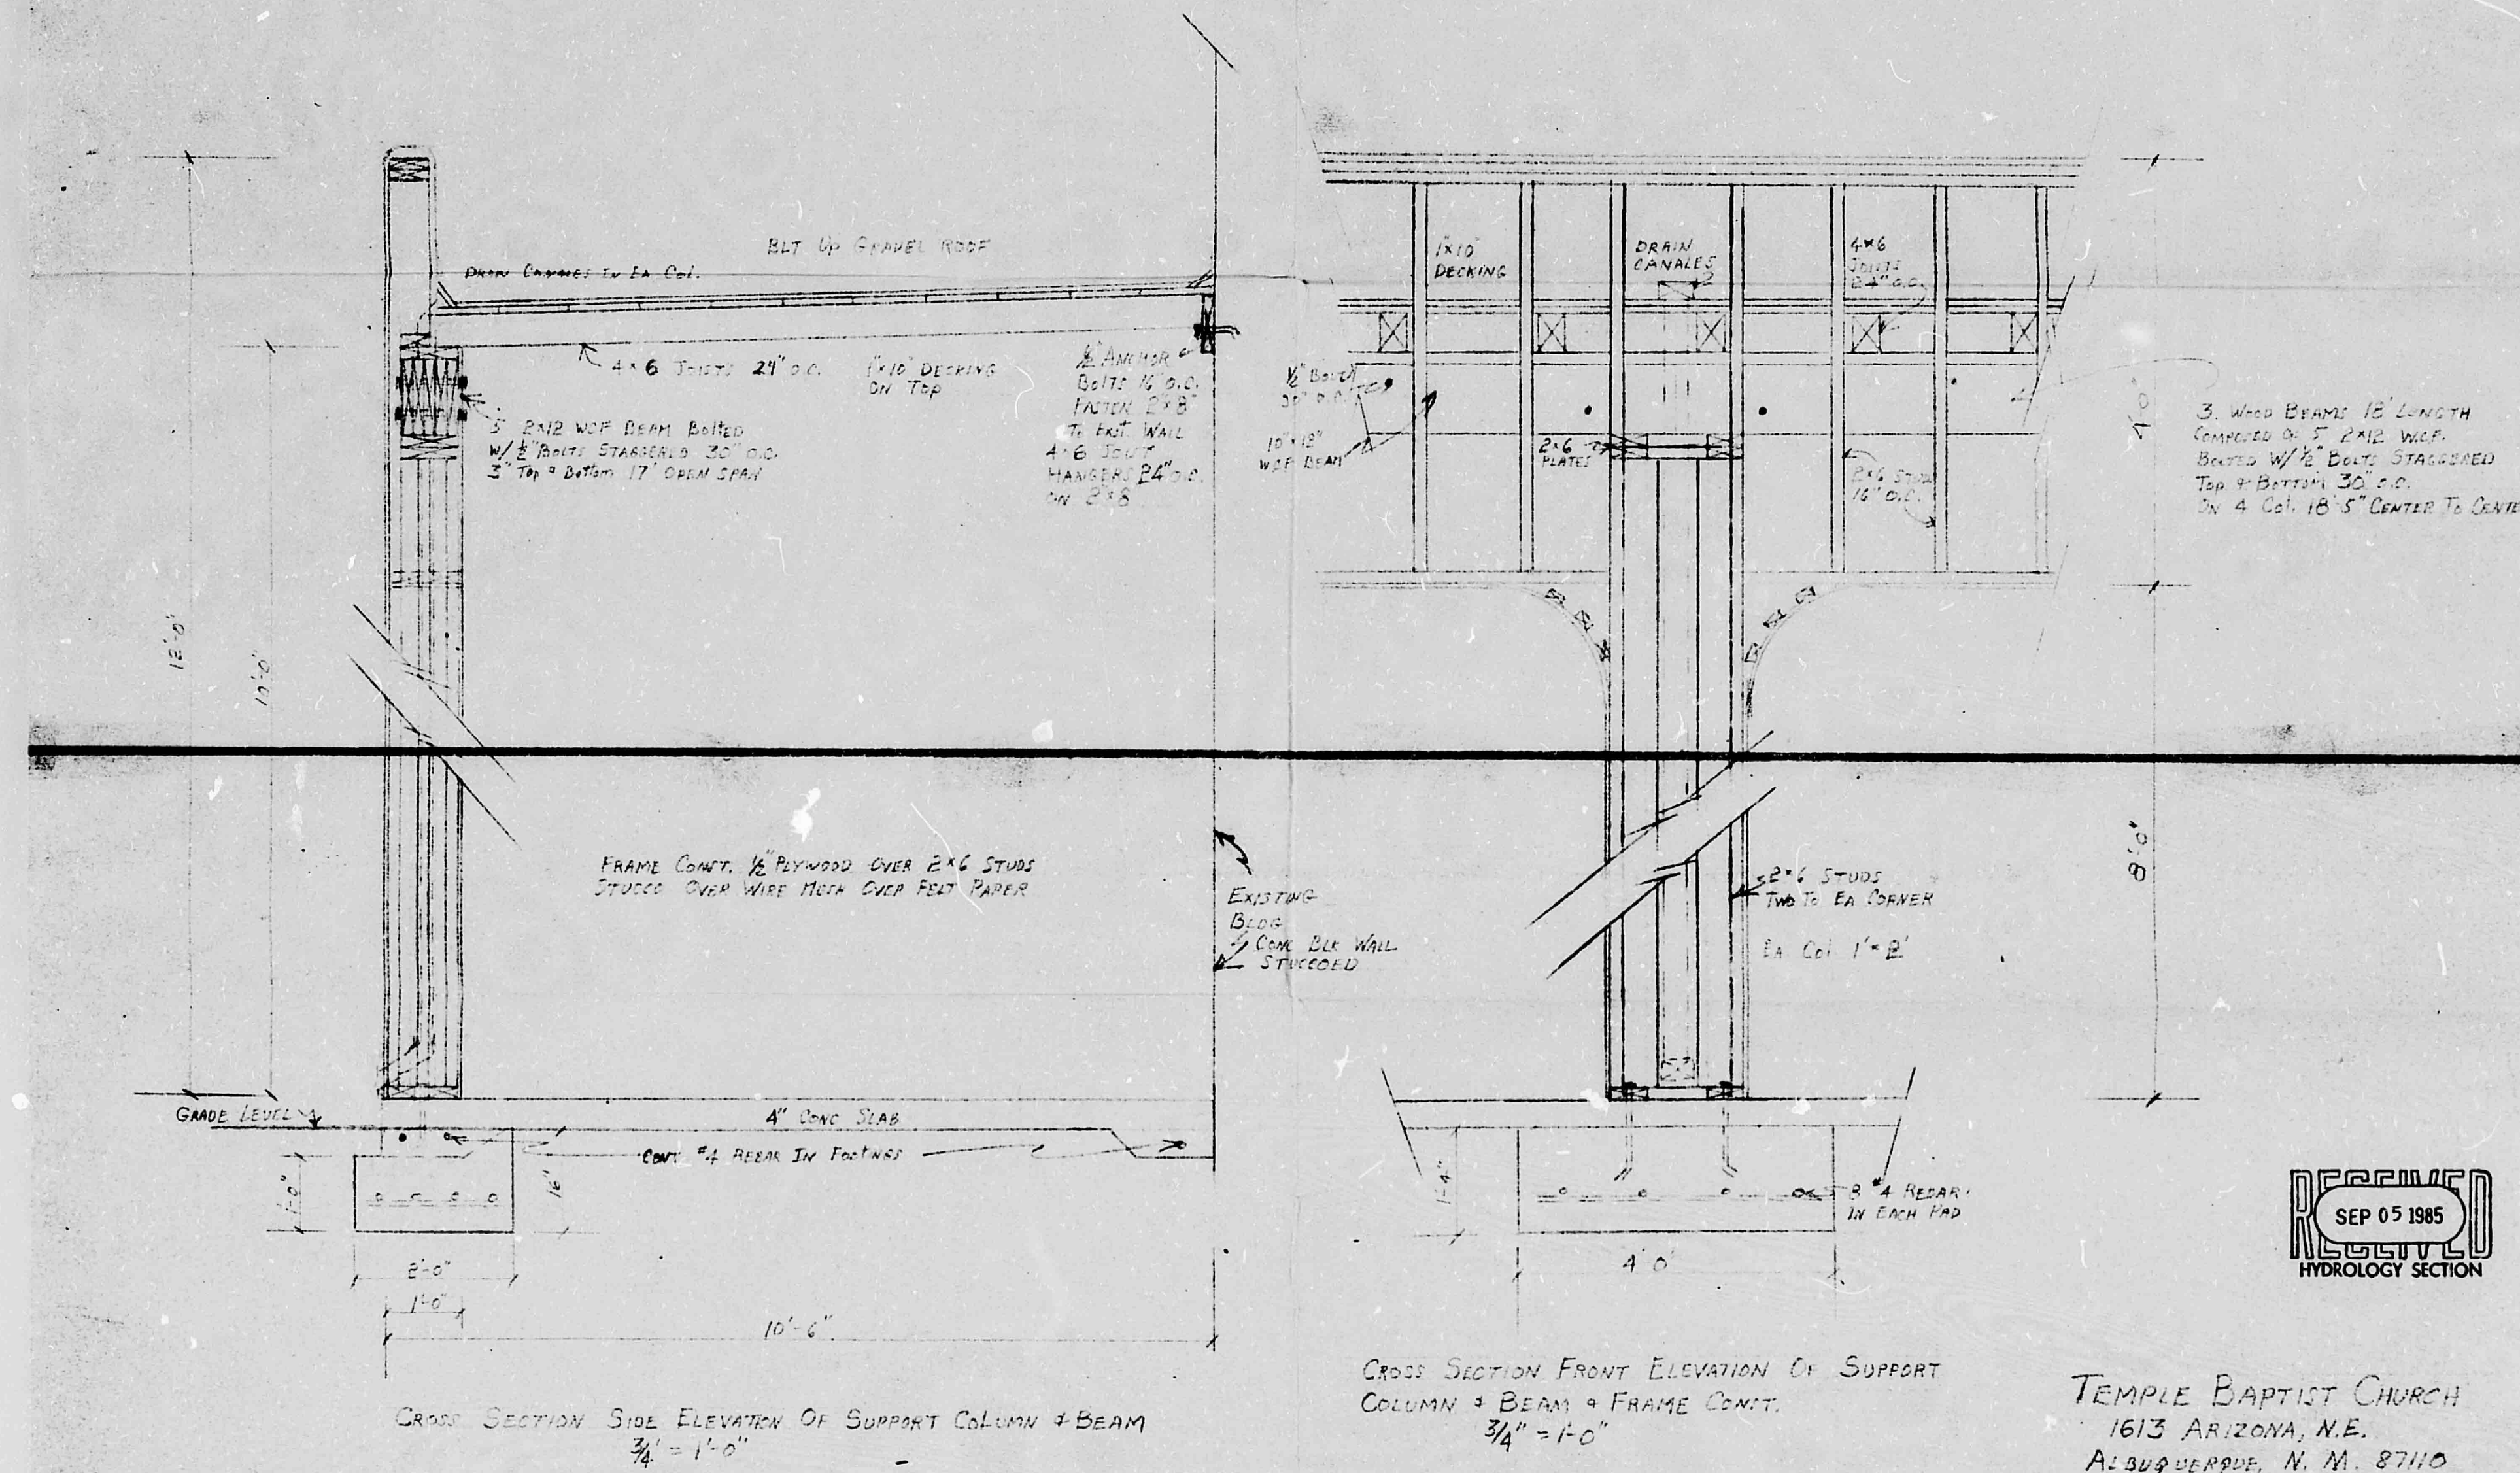
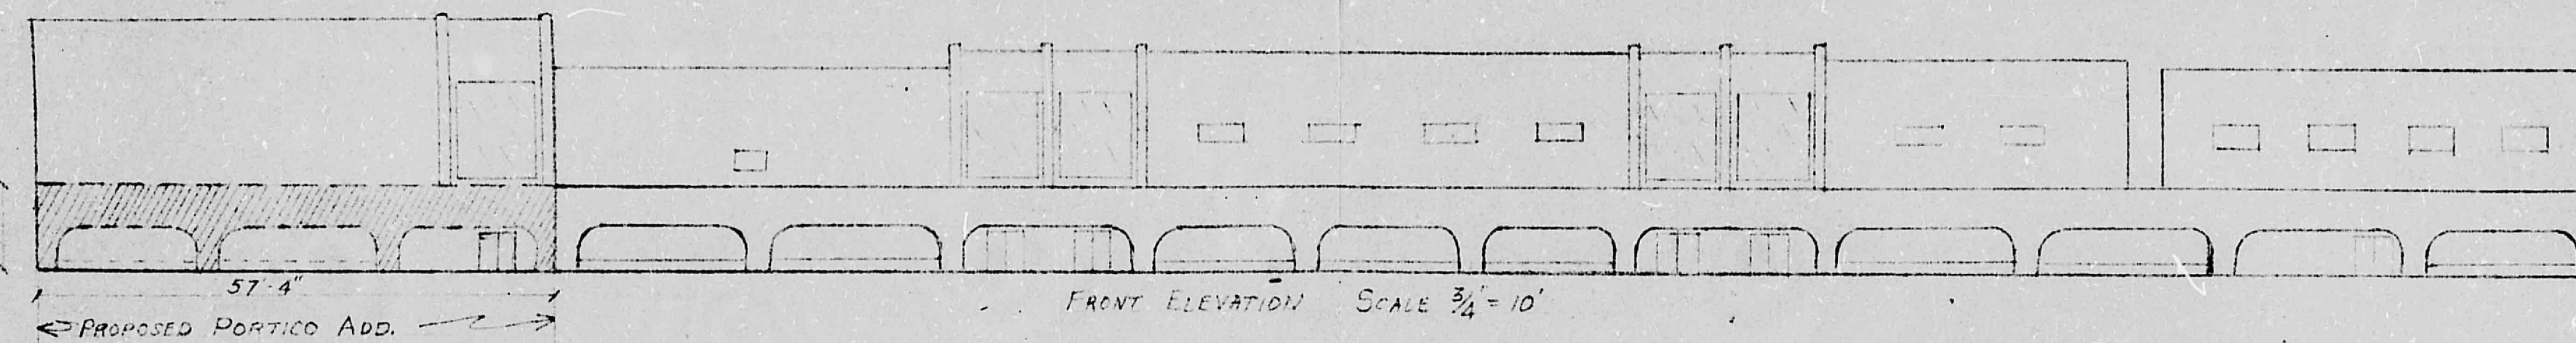


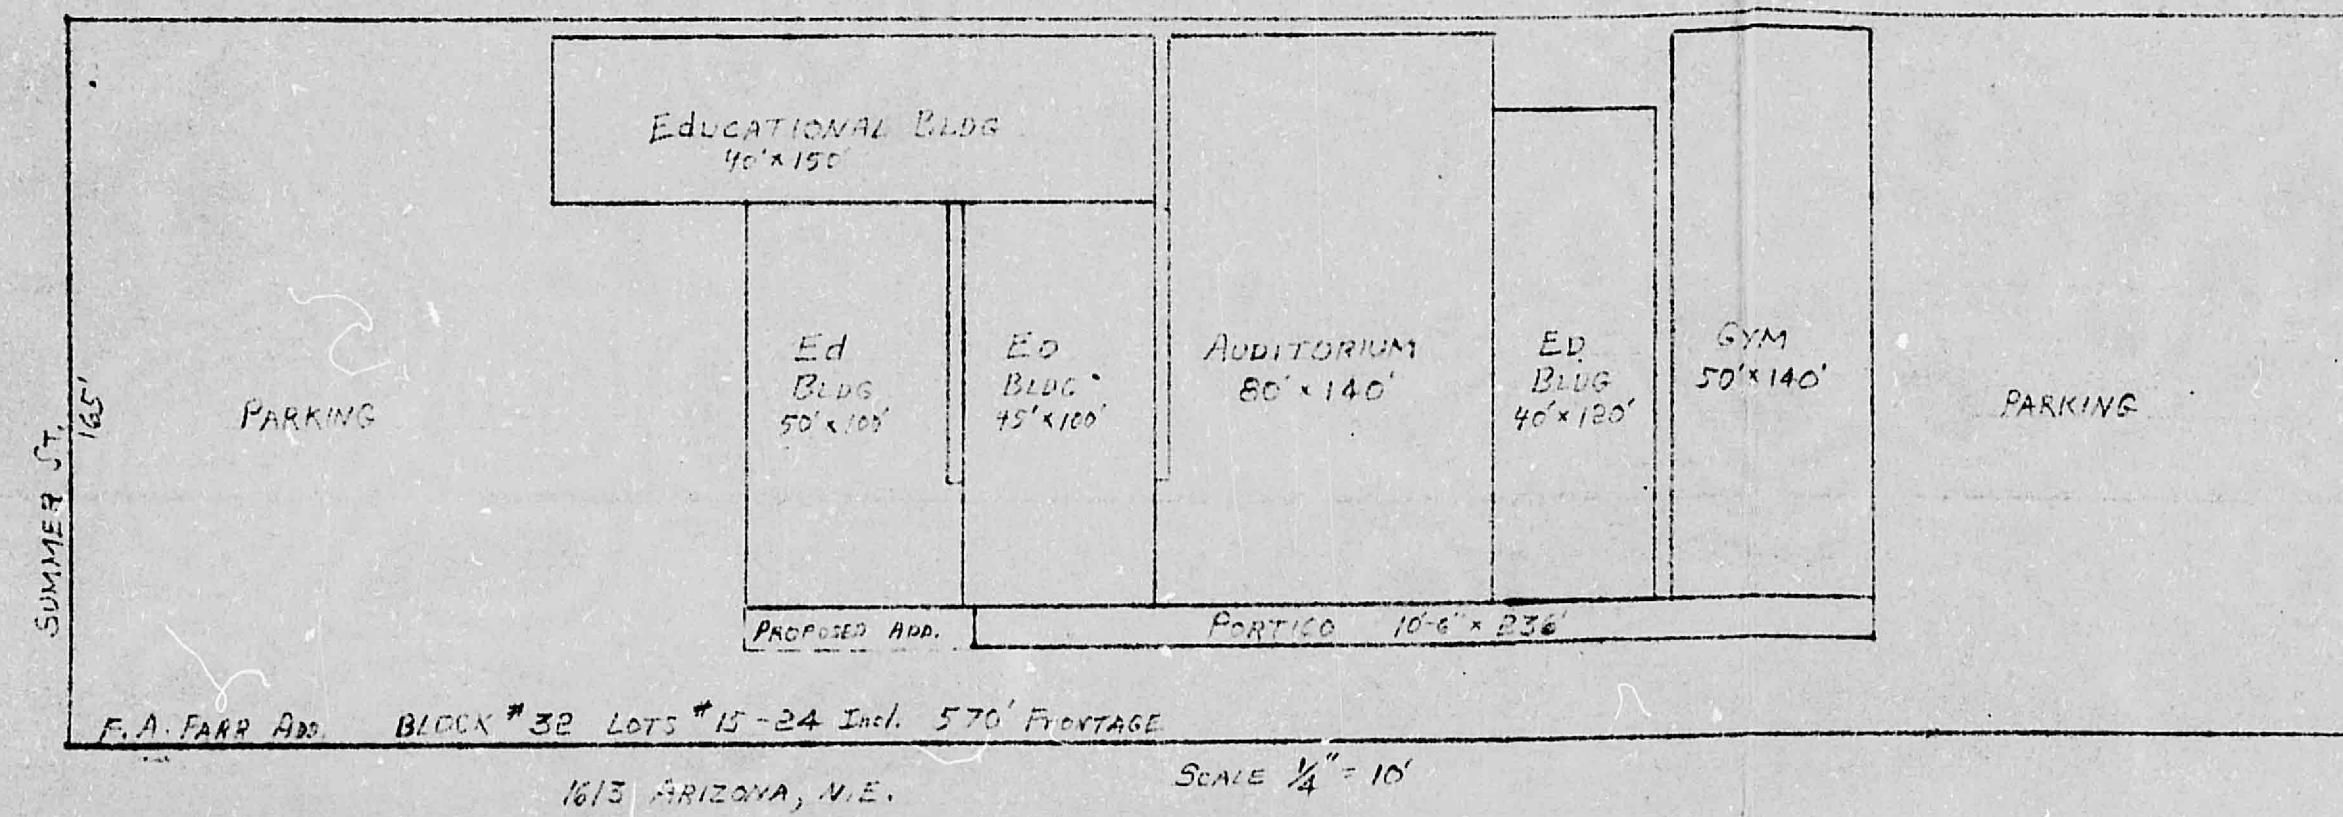

TEMPLE BAPTIST CHURCH
1613 ARIZONA, N.E.
ALBUQUERQUE, N. M. 87110
REQUEST PERMIT TO EXTEND EXISTING PORTICO 57'-4" TO FULLY COVER FRONT OF CHURCH.

CITY OF ALBUQUERQUE

CITY OF ALBUQUERQUE
THIS MICROFILM IS THE BEST POSSIBLE REPRODUCTION DUE TO THE POOR QUALITY OF THE ORIGINAL DOCUMENT