## CITY OF ALBUQUERQUE

Planning Department Brennon Williams, Director



Mayor Timothy M. Keller

May 1, 2020

Ronald Bohannan, P.E. Tierra West, LLC 5571 Midway Park Place NE Albuquerque, NM, 87109

RE: Maverik Fuel Center 1415 Wyoming Blvd. NE Permanent C.O. - Accepted Engineer's Certification Date: 04/30/20 Engineer's Stamp Date: 02/25/19 Hydrology File: J19D049

Dear Mr. Bohannan:

PO Box 1293 Based on the Certification received 04/30/20, this certification is approved in support of Permanent Release of Occupancy by Hydrology.

Albuquerque If you have any questions, please contact me at 924-3995 or <u>rbrissette@cabq.gov</u>.

NM 87103 Sincerely,

Renée C. Brissette

www.cabq.gov

Renée C. Brissette, P.E. CFM Senior Engineer, Hydrology Planning Department



## City of Albuquerque


Planning Department Development & Building Services Division DRAINAGE AND TRANSPORTATION INFORMATION SHEET (REV 6/2018)

Project Title: Maverik Wyoming & Constitution Building Permit #:\_\_\_\_\_ Hydrology File #: \_\_\_\_\_ \_\_\_\_\_ EPC#:\_\_\_\_ DRB#: \_\_\_\_ Work Order#: Legal Description: 009 018 Snow Heights Add S100ft of E1/2 L9/ 018SE Port of Lot 9 Snow Heights Addn City Address: 1401 & 1415 Wyoming Blvd. NE Albuquerque, NM 87112 Applicant: Tierra West, LLC Contact: Richard Stevenson Address: 5571 Midway Park Place NE Albuquerque, NM 87109 Phone#: 505-858-3100 Fax#: 505-858-1118 E-mail: rstevenson@tierrawestllc.com Other Contact: \_\_\_\_\_ Contact: \_\_\_\_\_ Address: \_\_\_\_\_ Phone#:\_\_\_\_\_\_ Fax#:\_\_\_\_\_\_ E-mail: \_\_\_\_\_\_ TYPE OF DEVELOPMENT: \_\_\_\_\_ PLAT (# of lots) \_\_\_\_\_ RESIDENCE \_\_\_\_\_ DRB SITE x ADMIN SITE IS THIS A RESUBMITTAL? \_\_\_\_\_ Yes X No DEPARTMENT \_\_\_\_\_ TRANSPORTATION X HYDROLOGY/DRAINAGE Check all that Apply: **TYPE OF APPROVAL/ACCEPTANCE SOUGHT:** BUILDING PERMIT APPROVAL TYPE OF SUBMITTAL: X CERTIFICATE OF OCCUPANCY (Permanent) X ENGINEER/ARCHITECT CERTIFICATION \_\_\_\_ PAD CERTIFICATION \_\_\_\_ PRELIMINARY PLAT APPROVAL CONCEPTUAL G & D PLAN \_\_\_\_\_ SITE PLAN FOR SUB'D APPROVAL \_\_\_\_ GRADING PLAN \_\_\_\_\_ SITE PLAN FOR BLDG. PERMIT APPROVAL \_\_\_\_ DRAINAGE REPORT \_\_\_\_ FINAL PLAT APPROVAL \_\_\_\_ DRAINAGE MASTER PLAN FLOODPLAIN DEVELOPMENT PERMIT APPLIC \_\_\_\_\_ SIA/ RELEASE OF FINANCIAL GUARANTEE \_\_\_\_ ELEVATION CERTIFICATE \_\_\_\_ FOUNDATION PERMIT APPROVAL \_\_\_\_CLOMR/LOMR \_\_\_\_ GRADING PERMIT APPROVAL \_\_\_\_\_TRAFFIC CIRCULATION LAYOUT (TCL) \_\_\_\_ SO-19 APPROVAL \_ TRAFFIC IMPACT STUDY (TIS) PAVING PERMIT APPROVAL \_\_\_\_ STREET LIGHT LAYOUT \_\_\_\_ GRADING/ PAD CERTIFICATION \_\_\_\_OTHER (SPECIFY) \_\_\_ WORK ORDER APPROVAL PRE-DESIGN MEETING? \_\_\_\_ CLOMR/LOMR \_\_\_\_ FLOODPLAIN DEVELOPMENT PERMIT \_\_\_\_ OTHER (SPECIFY) \_\_\_\_\_\_ DATE SUBMITTED: 04/30/2020 By: Richard Stevenson 

COA STAFF

ELECTRONIC SUBMITTAL RECEIVED

FEE PAID \_\_\_\_\_

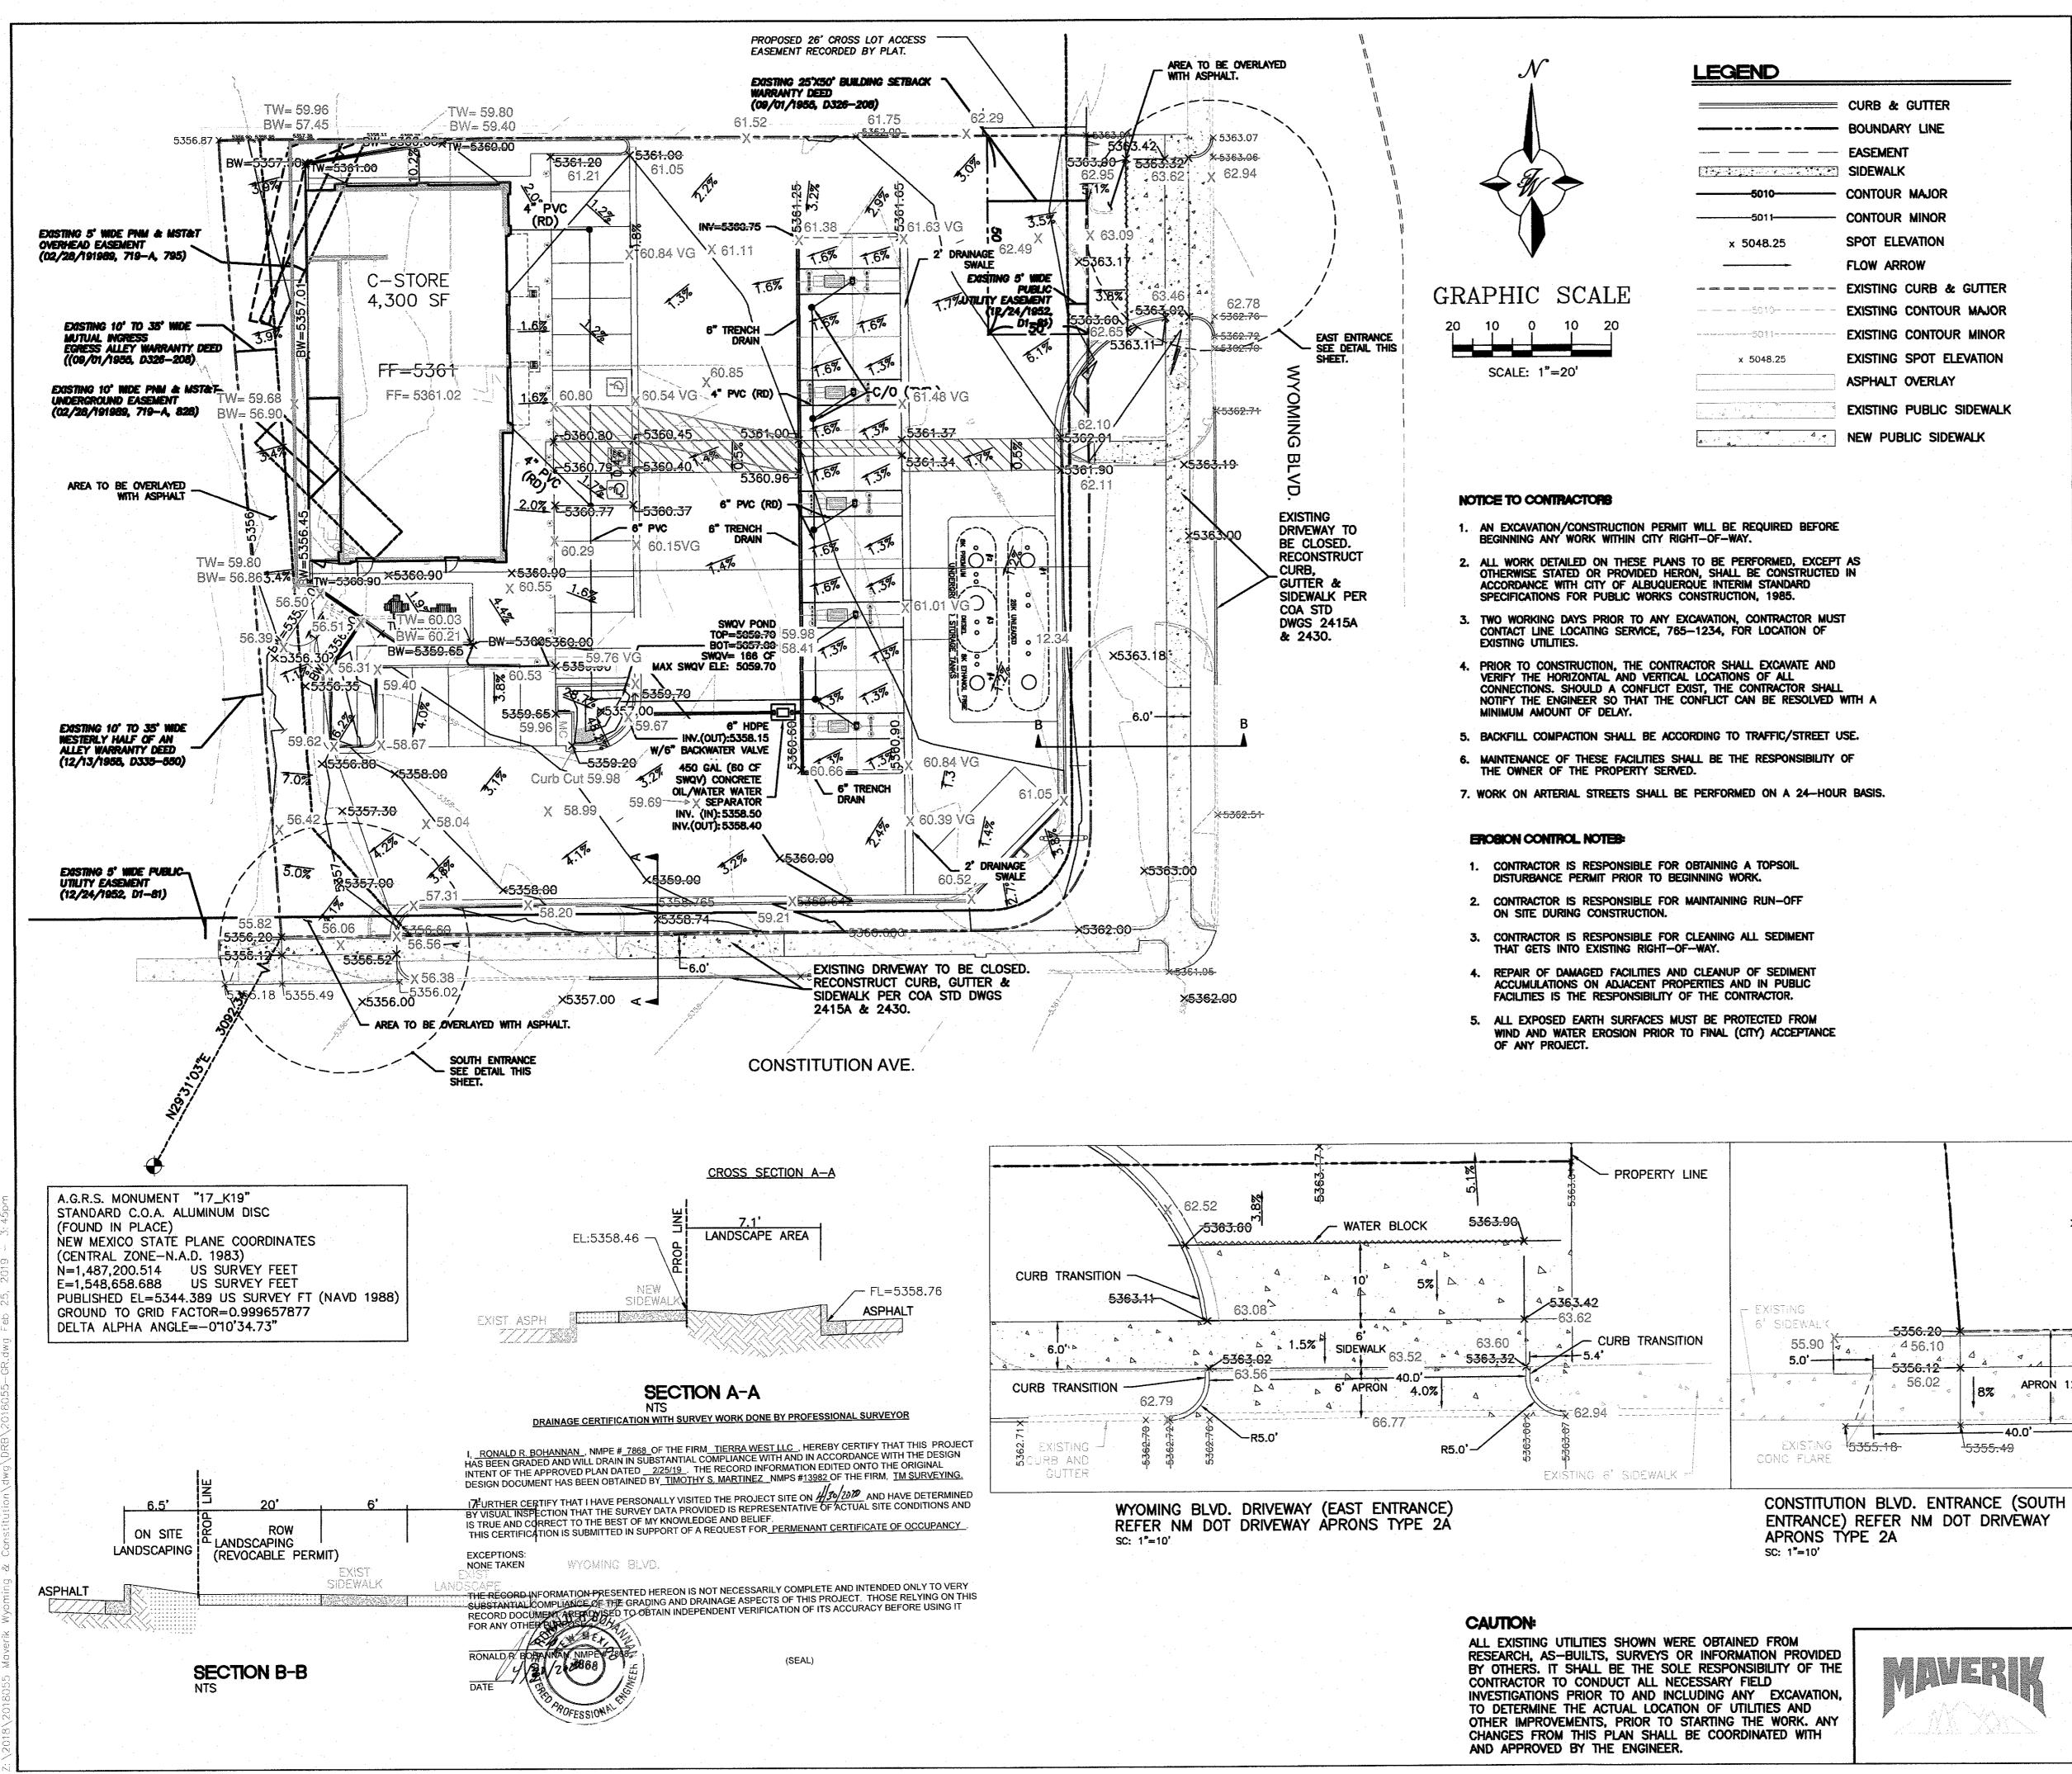

----- CONTOUR MAJOR CONTOUR MINOR SPOT ELEVATION FLOW ARROW EXISTING CONTOUR MAJOR EXISTING CONTOUR MINOR EXISTING SPOT ELEVATION ASPHALT OVERLAY EXISTING PUBLIC SIDEWALK NEW PUBLIC SIDEWALK


5356.20

4 56.10

5356.12

56.02

8%

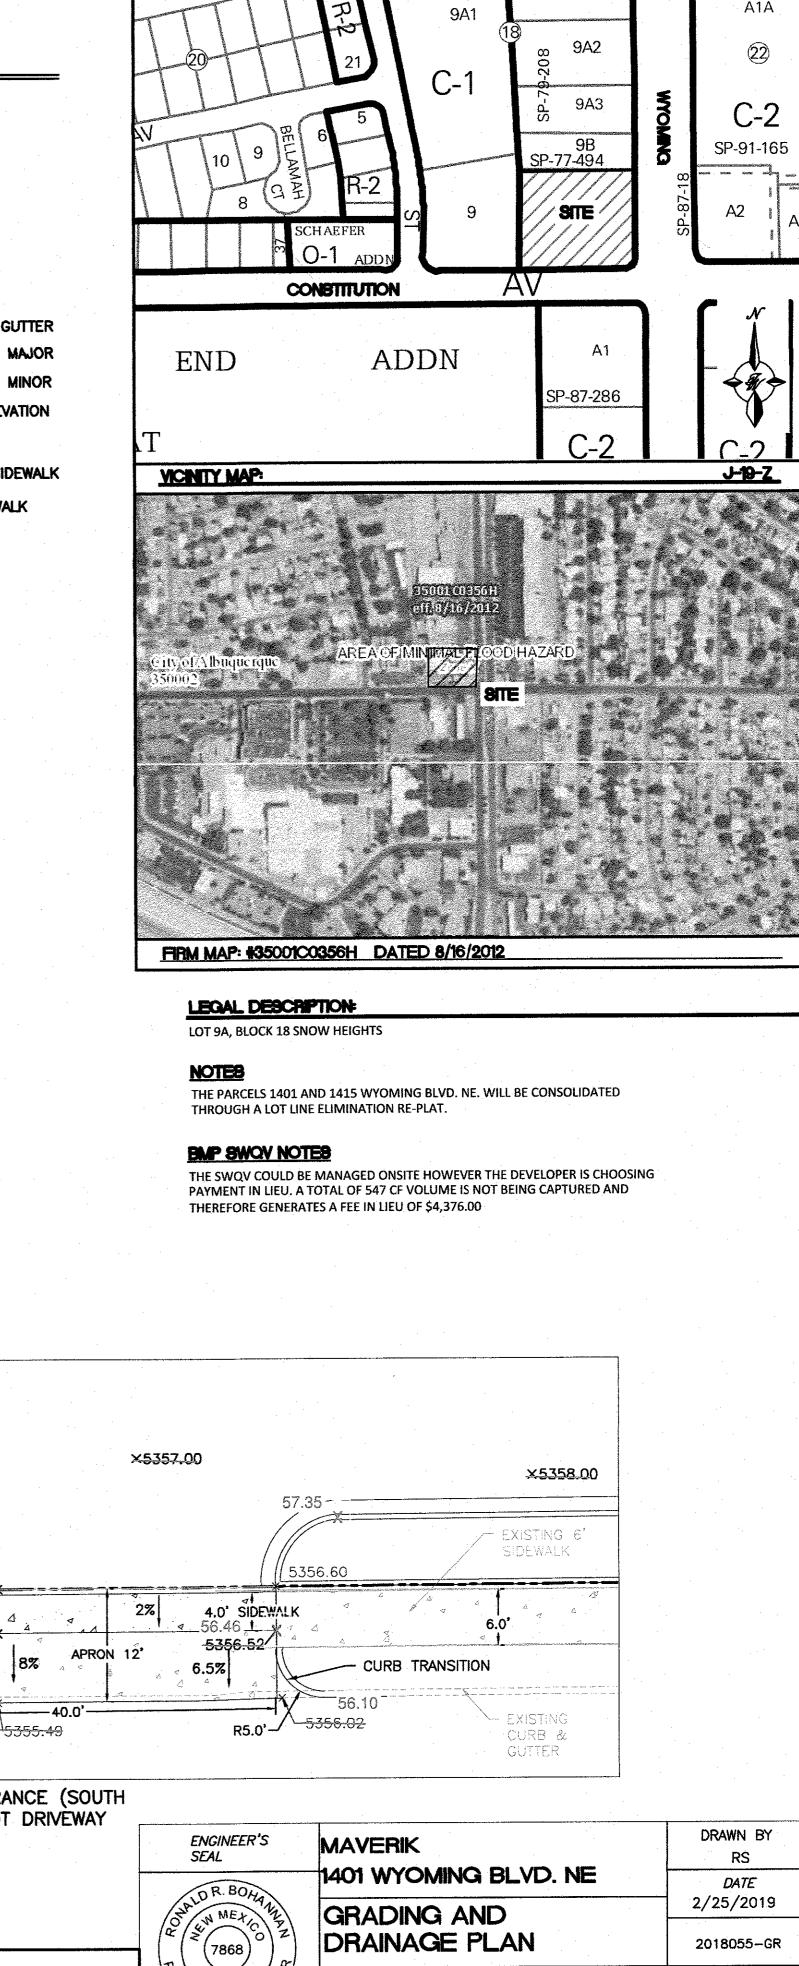

Sheet # JUER SONALENS TIERRA WEST. LLC **C2** 5571 MIDWAY PARK PLACE NE 1 and the second 1.2 ALBUQUERQUE, NM 87109 2/25/2019 (505) 858-3100 JOB # RONALD R. BOHANNAN www.tierrawestllc.com 2018055 P.E. #7868