



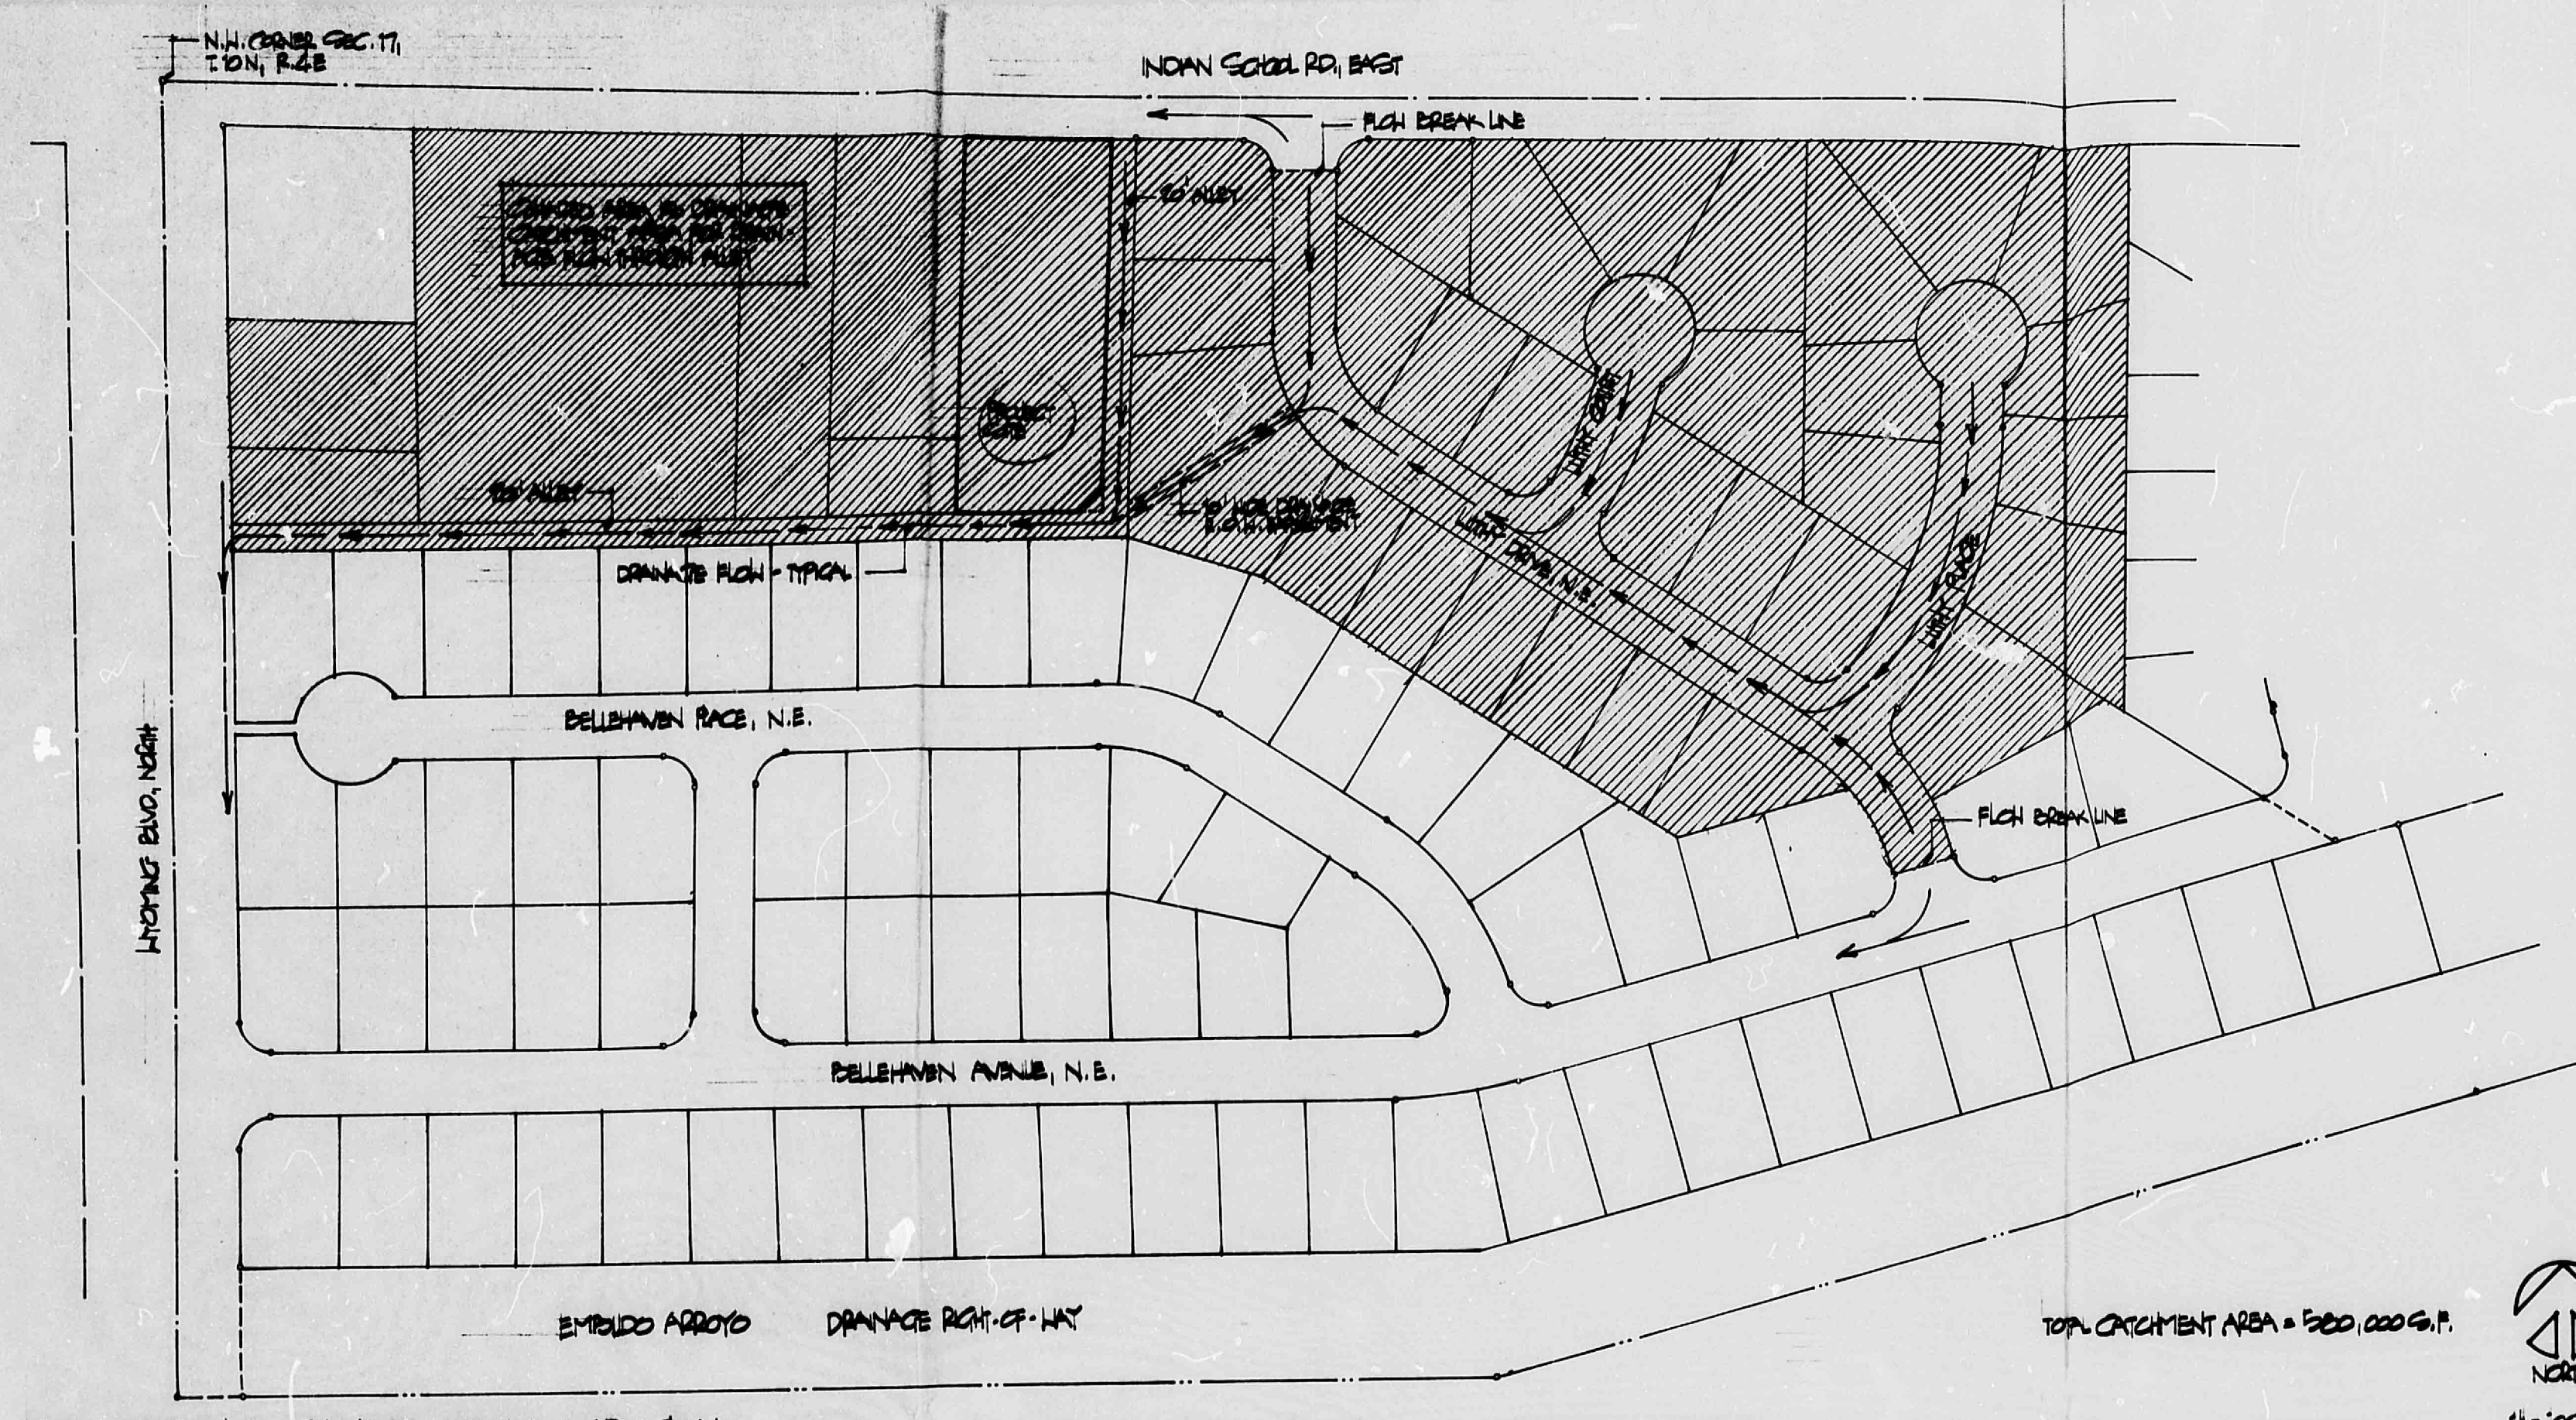

SITE LOCATION & DRAINAGE CATCHMENT AREA PLAN

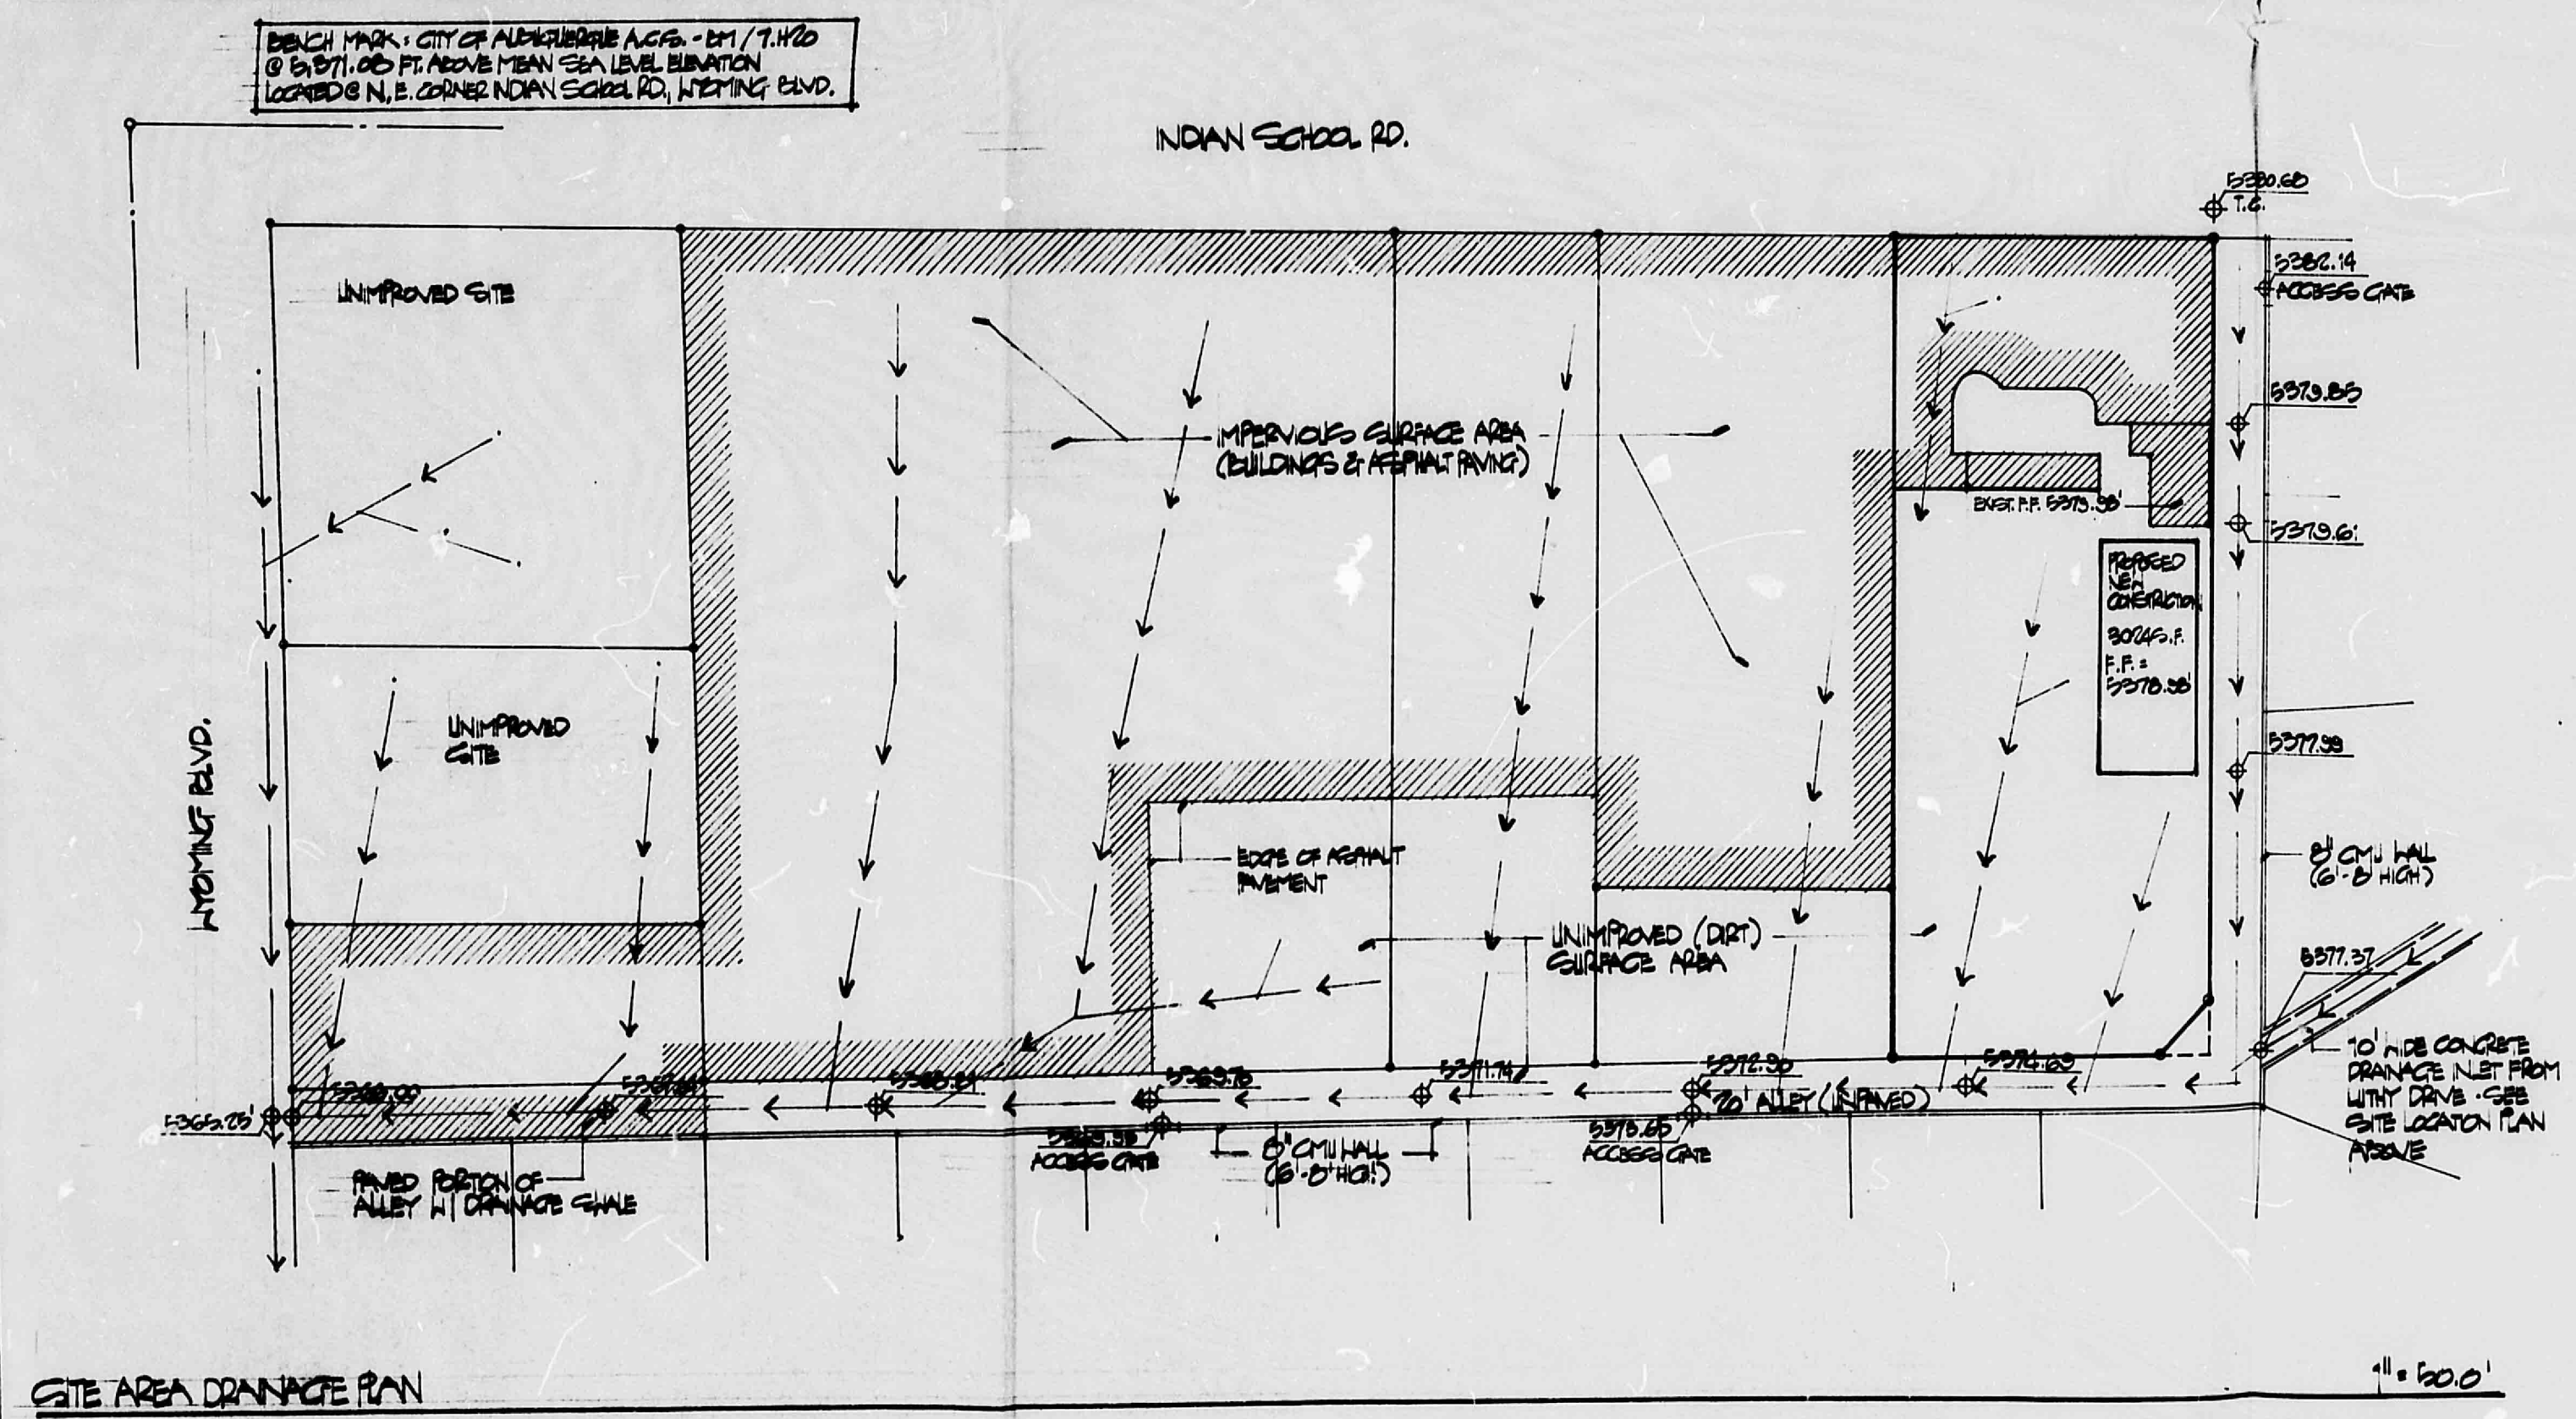


SITE AREA DRAINAGE PLAN

1:20,000 S.P.
0.05%
1:2%
0.5%

APPROVED FOR DRAINAGE
5-12-81
J. Wright
JAMES L. WRIGHT
REGISTERED ARCHITECT
STATE OF NEW MEXICO
NO. 1342

SITE DRAINAGE PLAN

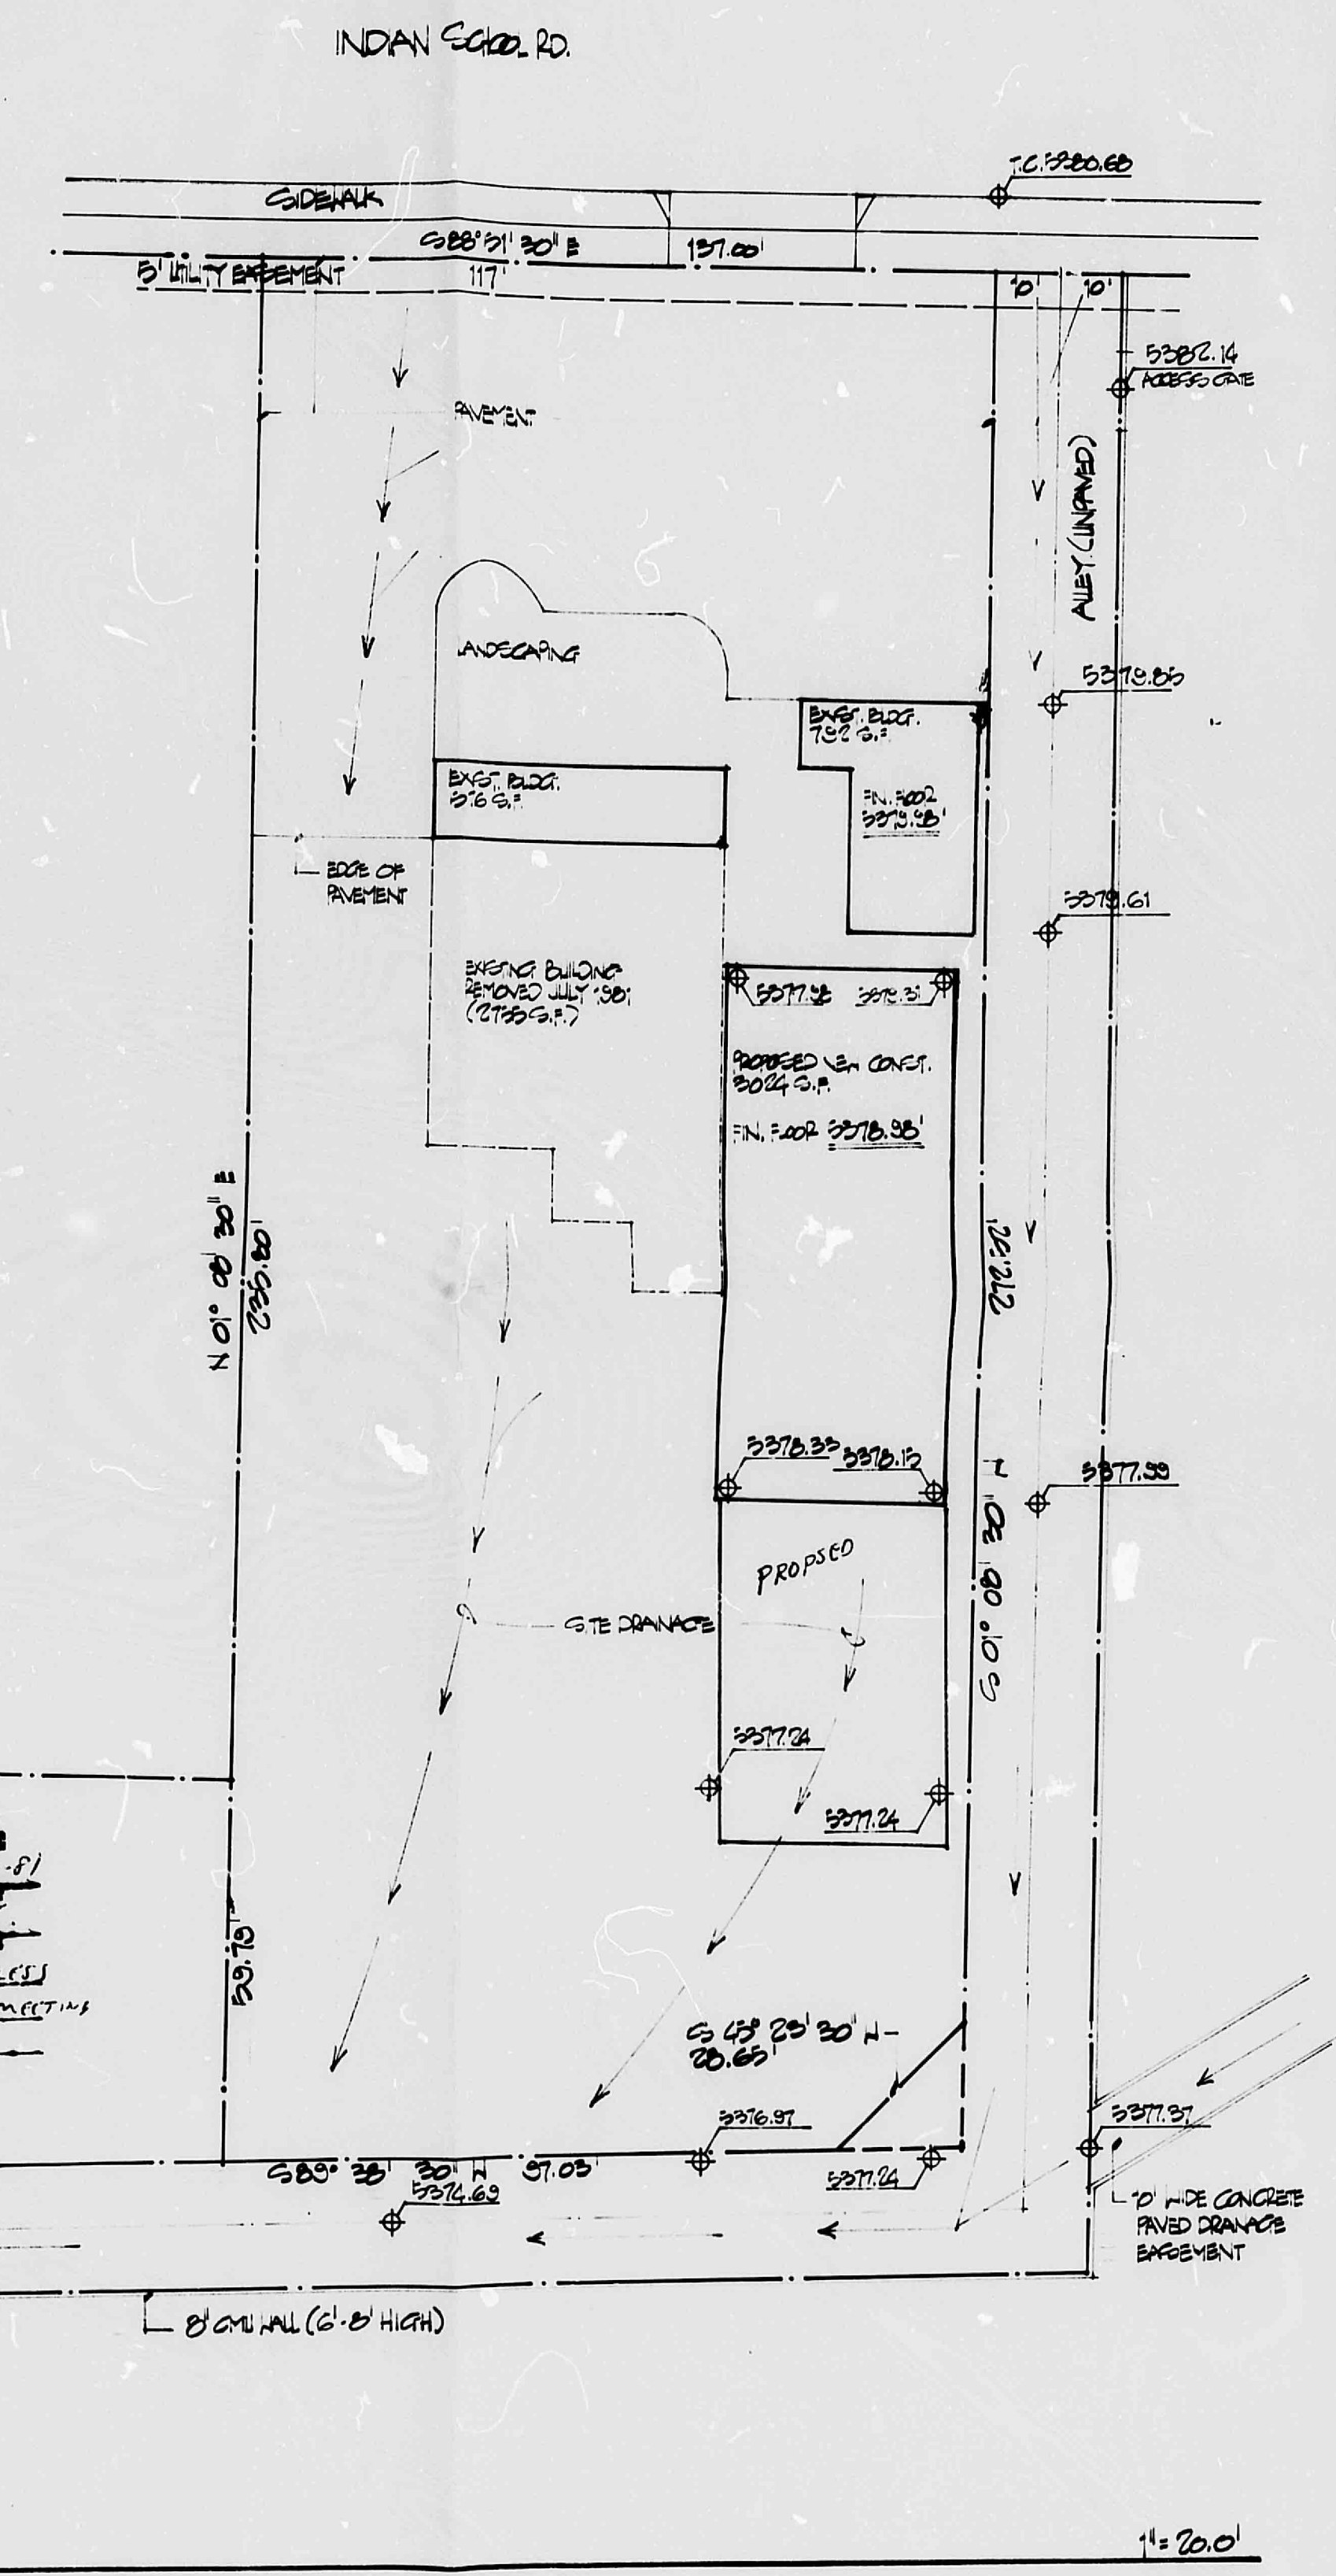

STATE OF NEW MEXICO
JAMES L. WRIGHT
No. 1342
REGISTERED ARCHITECT

JAMES L. WRIGHT, ARCHITECT
710 S. GARDEN DRIVE, N.E.
ALBUQUERQUE, NEW MEXICO 87102
PHONE: 466-1235

JAMES E. TERRY, CONTRACTOR
3510 S. ALBUQUERQUE, N.E.
ALBUQUERQUE, NEW MEXICO 87106
PHONE: 466-4144

WORKSHEET ADDITION TO 8850 INDIAN SCHOOL ROAD, N.E.
ALBUQUERQUE, NEW MEXICO 87106
VICTORIA D. GUTIER, OWNER - FR. ESTEBAN BENTLEY, AGENT

DRAINAGE PLAN
12 AUGUST 1981

CITY OF ALBUQUERQUE
THIS MICROFILM IS THE BEST
POSSIBLE REPRODUCTION DUE
TO THE POOR QUALITY OF THE
ORIGINAL DOCUMENT

CITY OF ALBUQUERQUE