




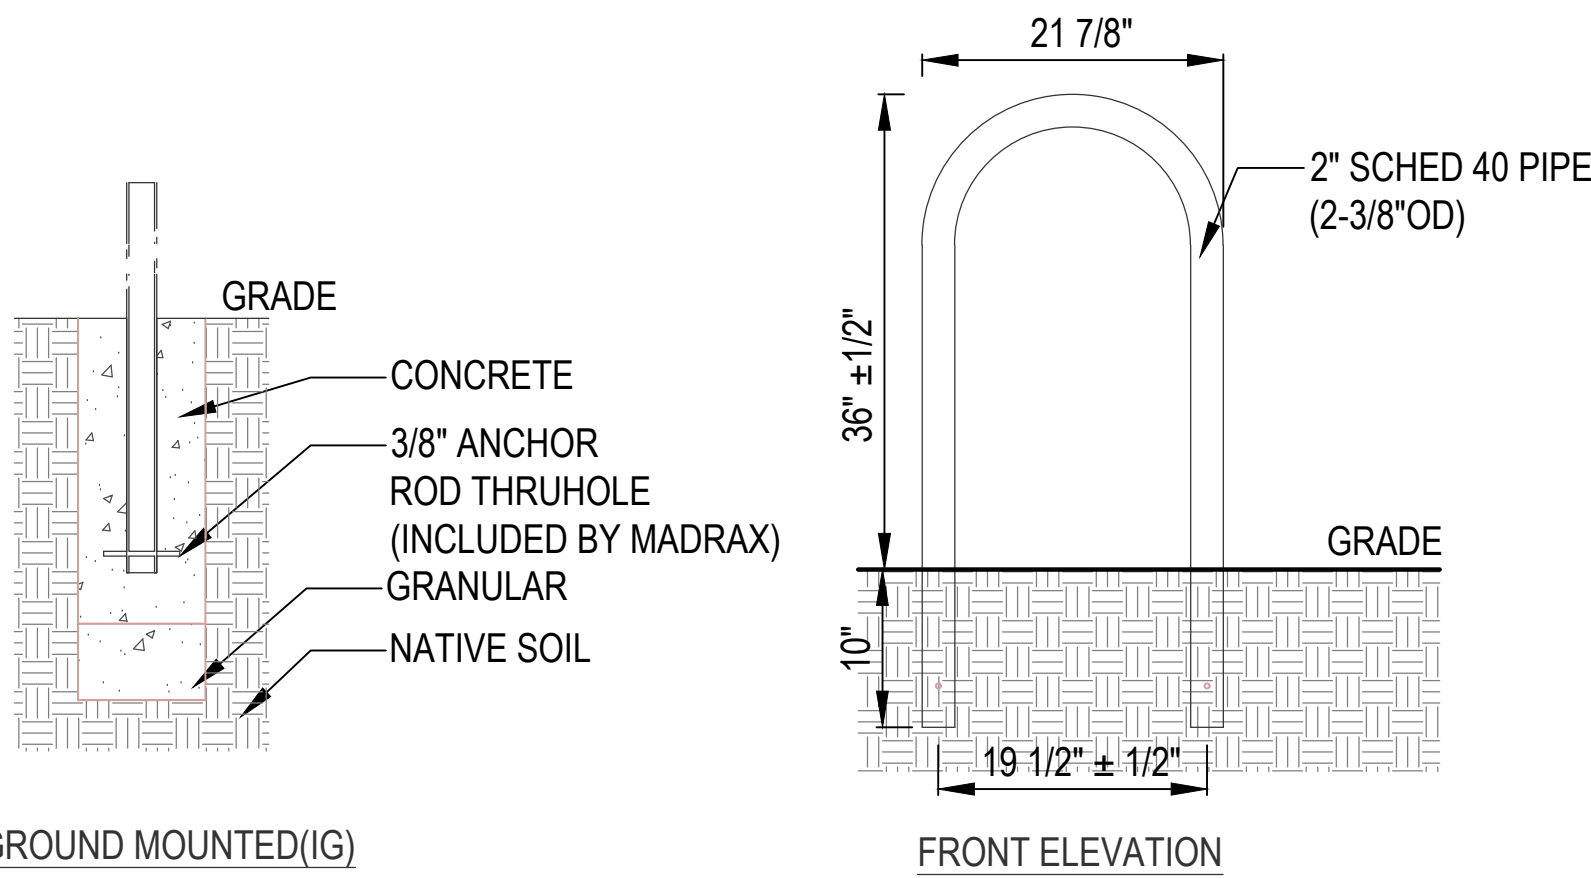

A BICYCLE RACK DETAIL
SCALE: 3/4"=1'-0"

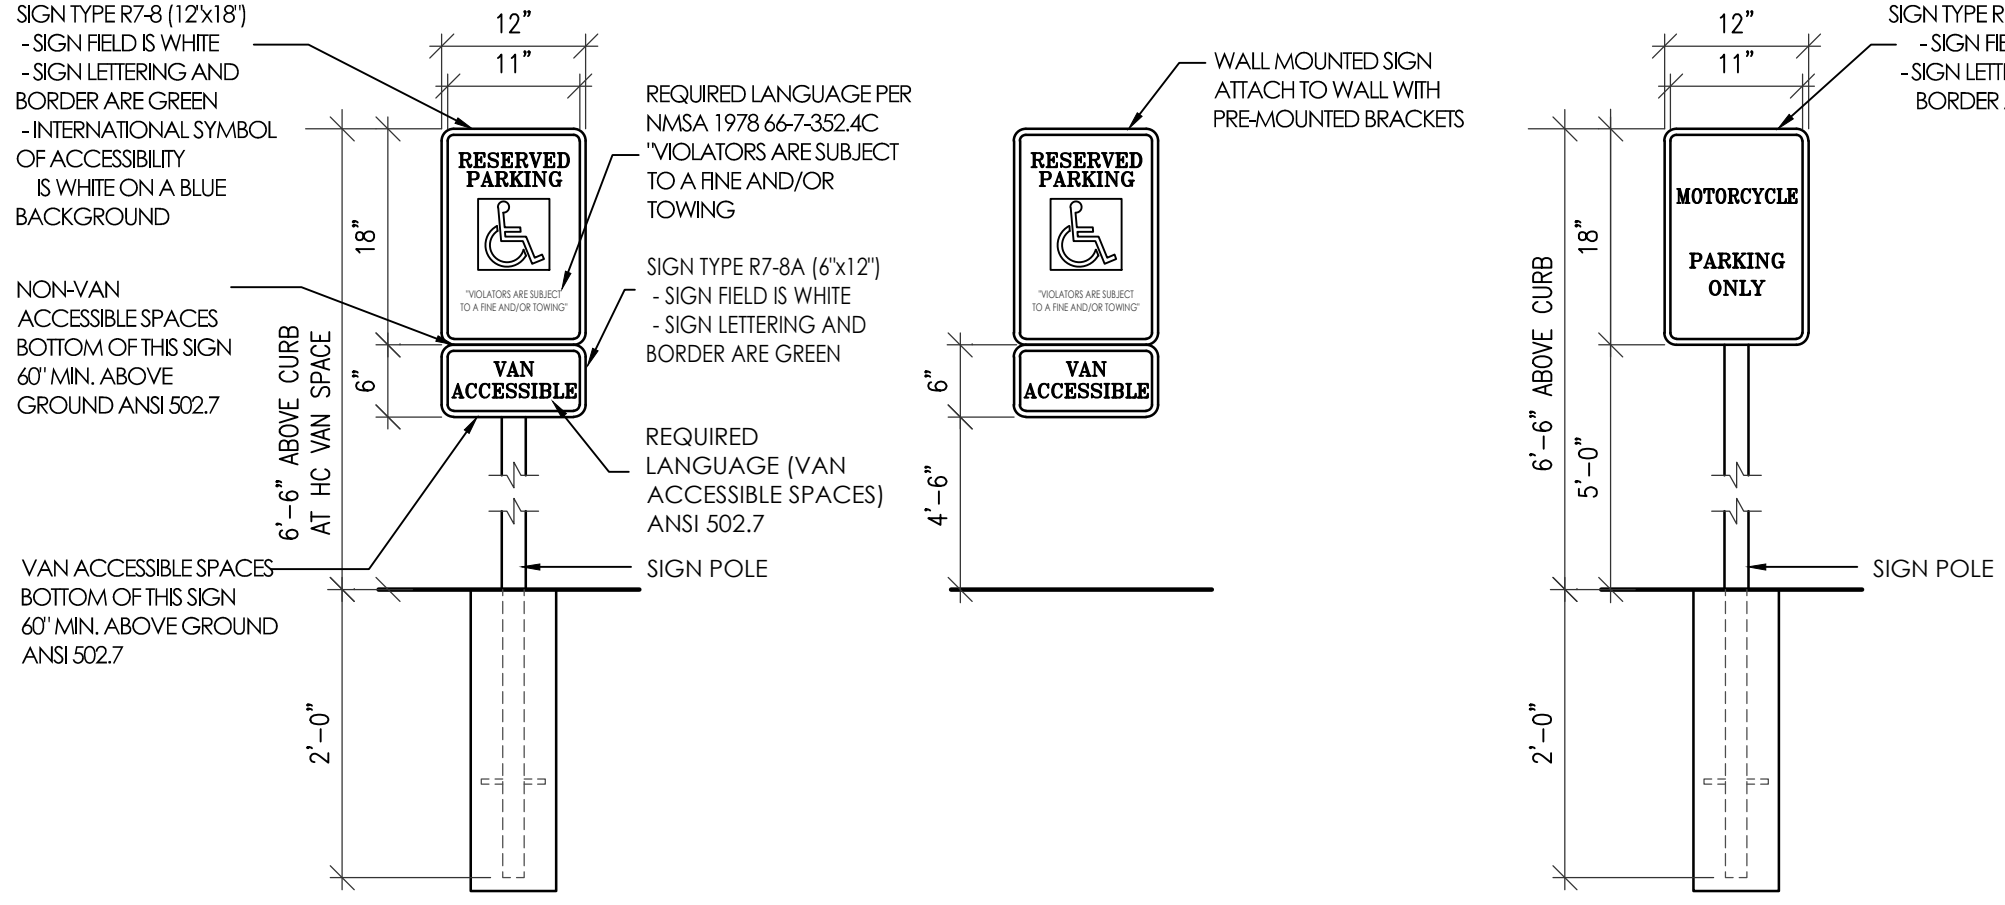


B ACCESSIBLE PARKING SIGN DETAILS
SCALE: 3/4"=1'-0"

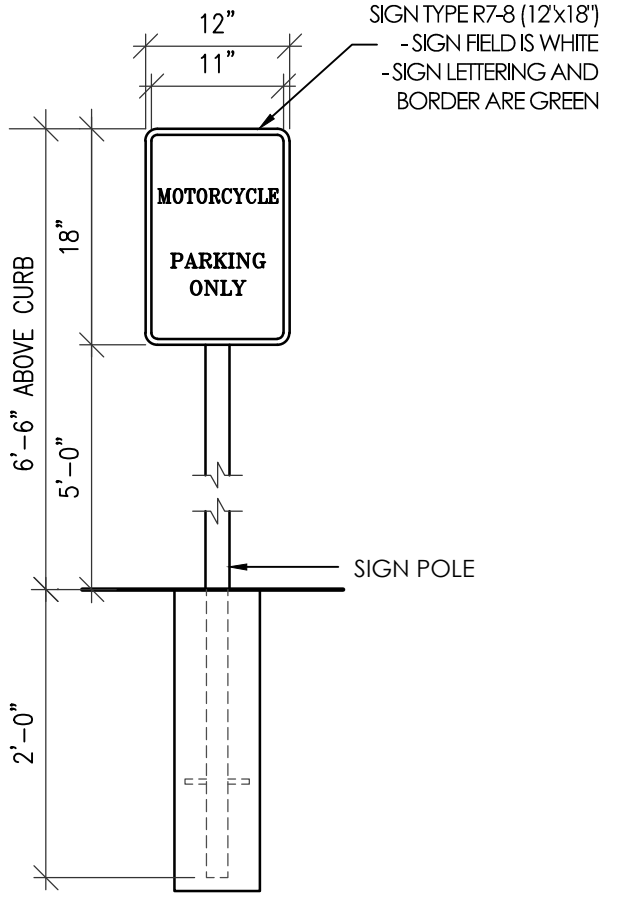


C MOTORCYCLE PARKING SIGN DETAIL
SCALE: 3/4"=1'-0"

- KEYED NOTES:
- HANDICAPPED ACCESSIBLE AISLE STRIPING PER LOCAL CITY CODE & STANDARDS WITH THE WORD "NO-PARKING" MIN. 12" HIGH 2" STROKE, BLUE COLOR. 4" WIDE BLUE STRIPING @ 1'-6" O.C. AT 45° ANGLE, TYPICAL.
 - ACCESSIBLE PARKING SIGN, EITHER BUILDING MOUNTED, OR POLE MOUNTED, SEE DETAIL B, THIS SHEET.
 - SIDEWALK TO HAVE NO RUNNING SLOPE, AND A 1% CROSS SLOPE AWAY FROM BUILDING
 - 5'-0" x 2'-0" DETECTABLE WARNING SURFACE EXTENDING 24" IN THE DIRECTION OF TRAVEL.
 - 8.3% MAX SLOPE AT ACCESSIBLE RAMP
 - 10% MAX SLOPE SLOPE AT FLARED SIDES
 - INTERNATIONAL SYMBOL OF ACCESSIBILITY, CENTER IN PARKING SPACE, SYMBOL SHALL BE COLOR WHITE ON BLUE BACKGROUND.

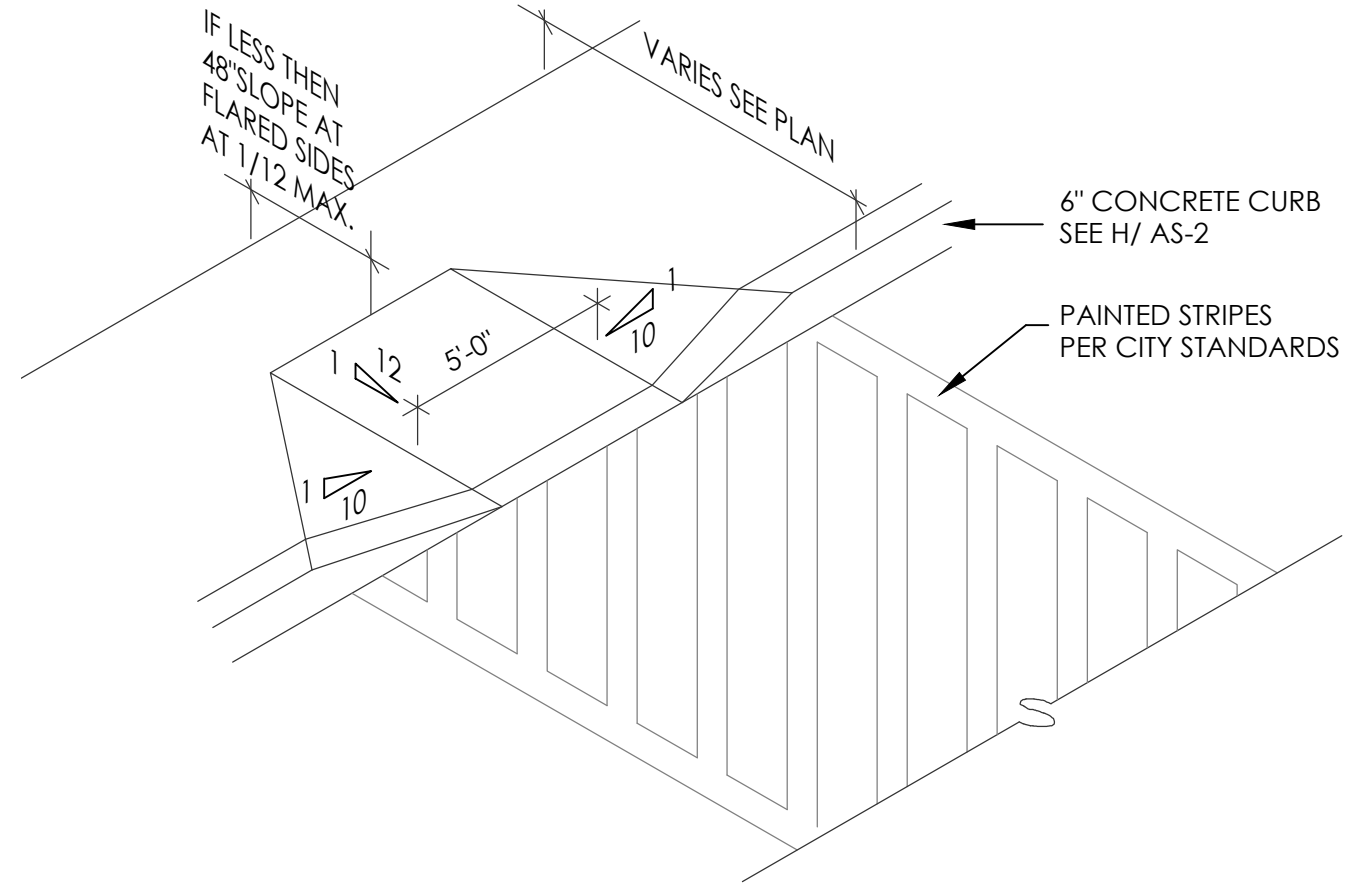


D ACCESSIBLE RAMP DETAIL
SCALE: 1/16"=1'-0"

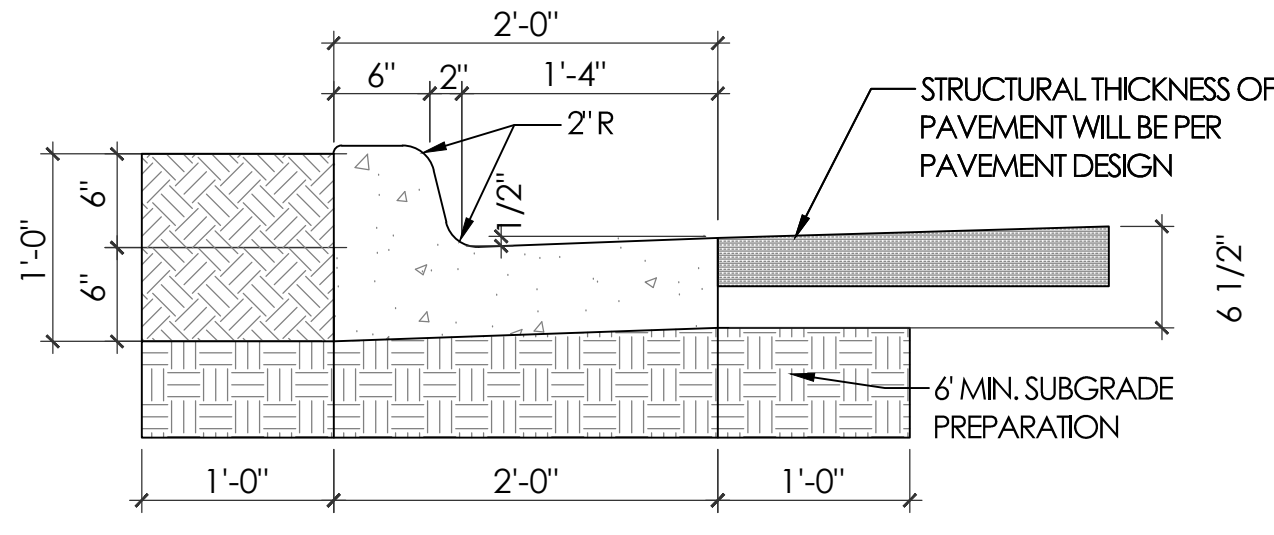

E CURB AND GUTTER DETAIL
SCALE: 1"=1'-0"



F ACCESSIBLE PARKING & RAMP DETAIL
SCALE: 1/4"=1'-0"

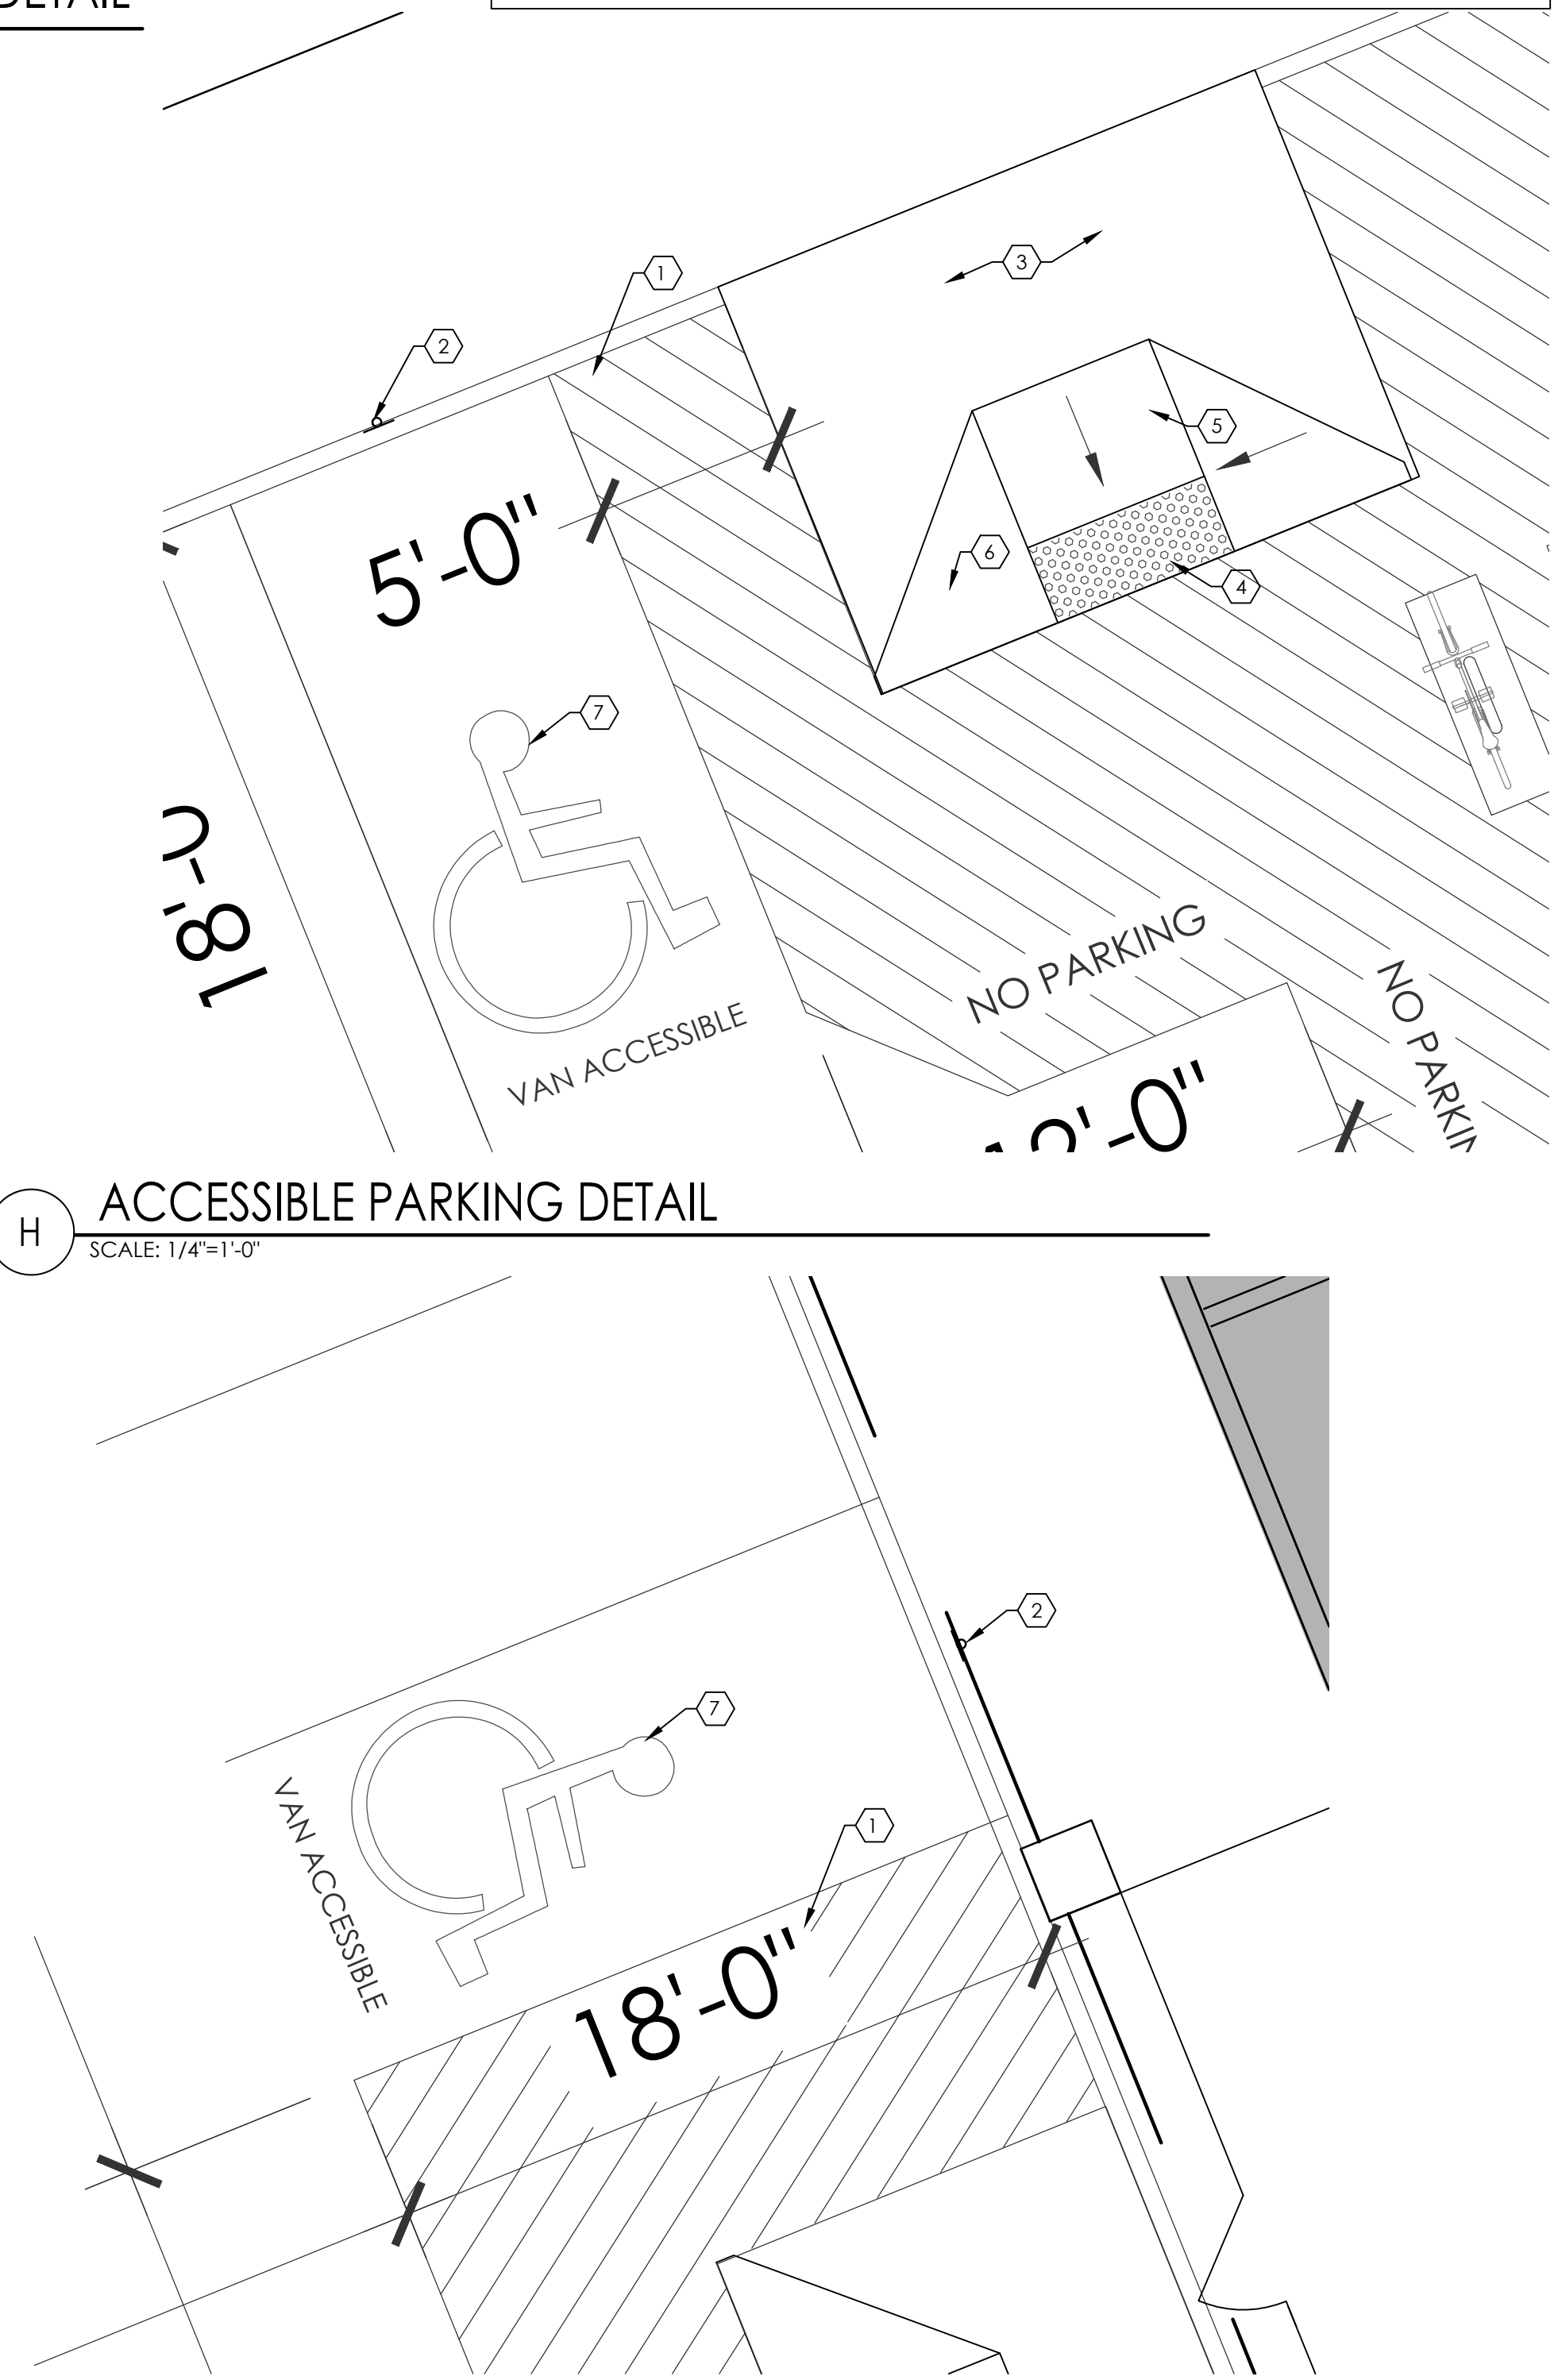

G ACCESSIBLE PARKING DETAIL
SCALE: 1/4"=1'-0"