


ESC PLAN PHASE 1A – ROW PIPELINE CONSTRUCTION

SCALE 1" = 30'

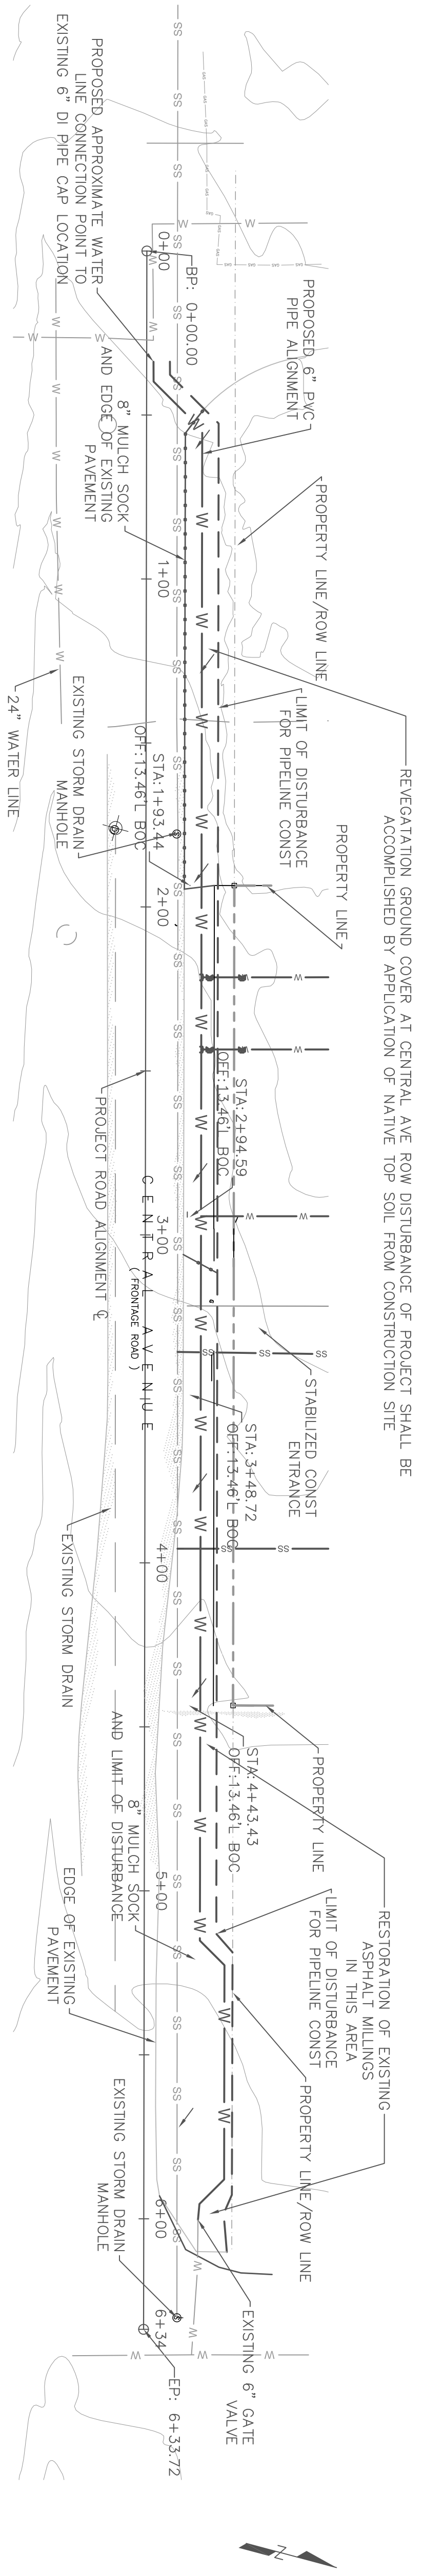

ESC PLAN PHASE 2A – ROW PIPELINE REVEGATATION



SCALE 1" = 30'

LEGEND

- EXIST GAS LINE ——— GAS ——— GAS ——— GAS ———
- EXIST WATER LINE ——— W ——— W ——— W ——— W ———
- EXIST SANITARY SEWER LINE ——— SS ——— SS ——— SS ——— SS ———
- 8" DIA MULCH SOCK ————
- LIMIT OF DISTURBANCE ————
- RUNOFF FLOW DIRECTION ———>

CONSULTANTS  
TED L. BARBER  
INCLINE ENGINEERING AND  
SERVICES LLC  
505-577-6747

BENCH MARKS  
BENCHMARK FOR PROJECT IS COA MONUMENT 7\_K9 WITH NAVD88 5140.082' ELEVATION. THIS BENCHMARK IS LOCATED APPROX. 700' WEST OF THE SE CORNER OF THE SITE AND IS LOCATED IN THE MEDIAN OF CENTRAL AVE BETWEEN THE INTERSECTIONS OF 86TH ST AND 90TH ST.

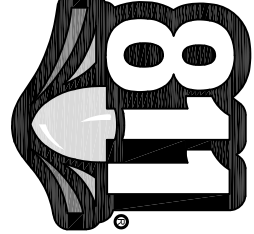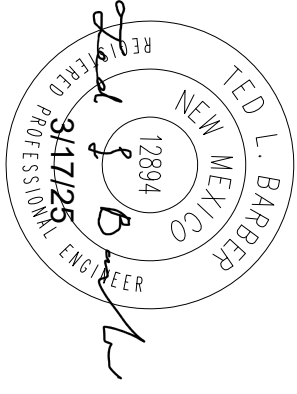

CALL 811 ONE-CALL  
SYSTEM SEVEN (7) DAYS  
PRIOR TO ANY EXCAVATION

CITY OF ALBUQUERQUE  
DEPARTMENT OF MUNICIPAL DEVELOPMENT  
ENGINEERING DIVISION

EROSION AND SEDIMENT  
CONTROL PLAN

ZONE MAP NO.	K-09-Z
CITY PROJECT NO.	623479
SHEET NO.	SWPPP-3

DESIGNED BY:  TLB				
	NO.	DATE	DESCRIPTION	BY
	AS-BUILT INFORMATION		CONTRACTOR:	
	WORK STAKED BY:		DATE:	
	INSPECTOR'S ACCEPTANCE BY:		DATE:	
	FIELD VERIFICATION BY:		DATE:	
	DRAWINGS CORRECTED BY:		DATE:	

SEAL

BY

CONTRACTOR:

AS-BUILT INFORMATION

WORK STAKED BY:

INSPECTOR'S ACCEPTANCE BY:

FIELD VERIFICATION BY:

DRAWINGS CORRECTED BY:

DATE:

DATE:

DATE:

DATE: