

## City of Albuquerque

Planning Department

Development & Building Services Division

DRAINAGE AND TRANSPORTATION INFORMATION SHEET

(REV 02/2013)

Project Title:	Building Permit #:	City Drainage #:
DRB#: EPC#:		Work Order#:
Legal Description:		
City Address:		
Engineering Firm:		Contact:
Address:		
Phone#: Fax#:		E-mail:
Owner:		Contact:
Address:		
Phone#: Fax#:		E-mail:
Architect:		Contact:
Address:		
Phone#: Fax#:		E-mail:
Surveyor:		Contact:
Address:		
Phone#: Fax#:		E-mail:
Contractor:		Contact:
Address:		
Phone#: Fax#:		E-mail:
TYPE OF SUBMITTAL:	CHECK TYPE OF APPROV	AL/ACCEPTANCE SOUGHT:
DRAINAGE REPORT	SIA/FINANCIAL GUARAN	TEE RELEASE
DRAINAGE PLAN 1st SUBMITTAL	PRELIMINARY PLAT APPI	ROVAL
DRAINAGE PLAN RESUBMITTAL	S. DEV. PLAN FOR SUB'D	APPROVAL
CONCEPTUAL G & D PLAN	S. DEV. FOR BLDG. PERM	T APPROVAL
GRADING PLAN	SECTOR PLAN APPROVAL	_
EROSION & SEDIMENT CONTROL PLAN (ESC)	FINAL PLAT APPROVAL	
ENGINEER'S CERT (HYDROLOGY)	CERTIFICATE OF OCCUPA	ANCY (PERM)
CLOMR/LOMR	CERTIFICATE OF OCCUPANCY (TCL TEMP)	
TRAFFIC CIRCULATION LAYOUT (TCL)	FOUNDATION PERMIT AP	PROVAL
ENGINEER'S CERT (TCL)	BUILDING PERMIT APPRO	DVAL
ENGINEER'S CERT (DRB SITE PLAN)	GRADING PERMIT APPRO	VAL SO-19 APPROVAL
ENGINEER'S CERT (ESC)	PAVING PERMIT APPROV	AL ESC PERMIT APPROVAL
SO-19	WORK ORDER APPROVAL	ESC CERT. ACCEPTANCE
OTHER (SPECIFY) Resubmittal	GRADING CERTIFICATION	N OTHER (SPECIFY)
WAS A PRE-DESIGN CONFERENCE ATTENDED:	Yes No Co	ppy Provided
DATE SUBMITTED:	By:	


Requests for approvals of Site Development Plans and/or Subdivision Plats shall be accompanied by a drainage submittal. The particular nature, location, and scope to the proposed development defines the degree of drainage detail. One or more of the following levels of submittal may be required based on the following levels of submitt

1. Conceptual Grading and Drainage Plan: Required for approval of Site Development Plans greater than five (5) acres and Sector Plans


2. Drainage Plans: Required for building permits, grading permits, paving permits and site plans less than five (5) acres

3. **Drainage Report**: Required for subdivision containing more than ten (10) lots or constituting five (5) acres or more

4. Erosion and Sediment Control Plan: Required for any new development and redevelopment site with 1-acre or more of land disturbing area, including project less than 1-acre than are part of a larger common plan of development

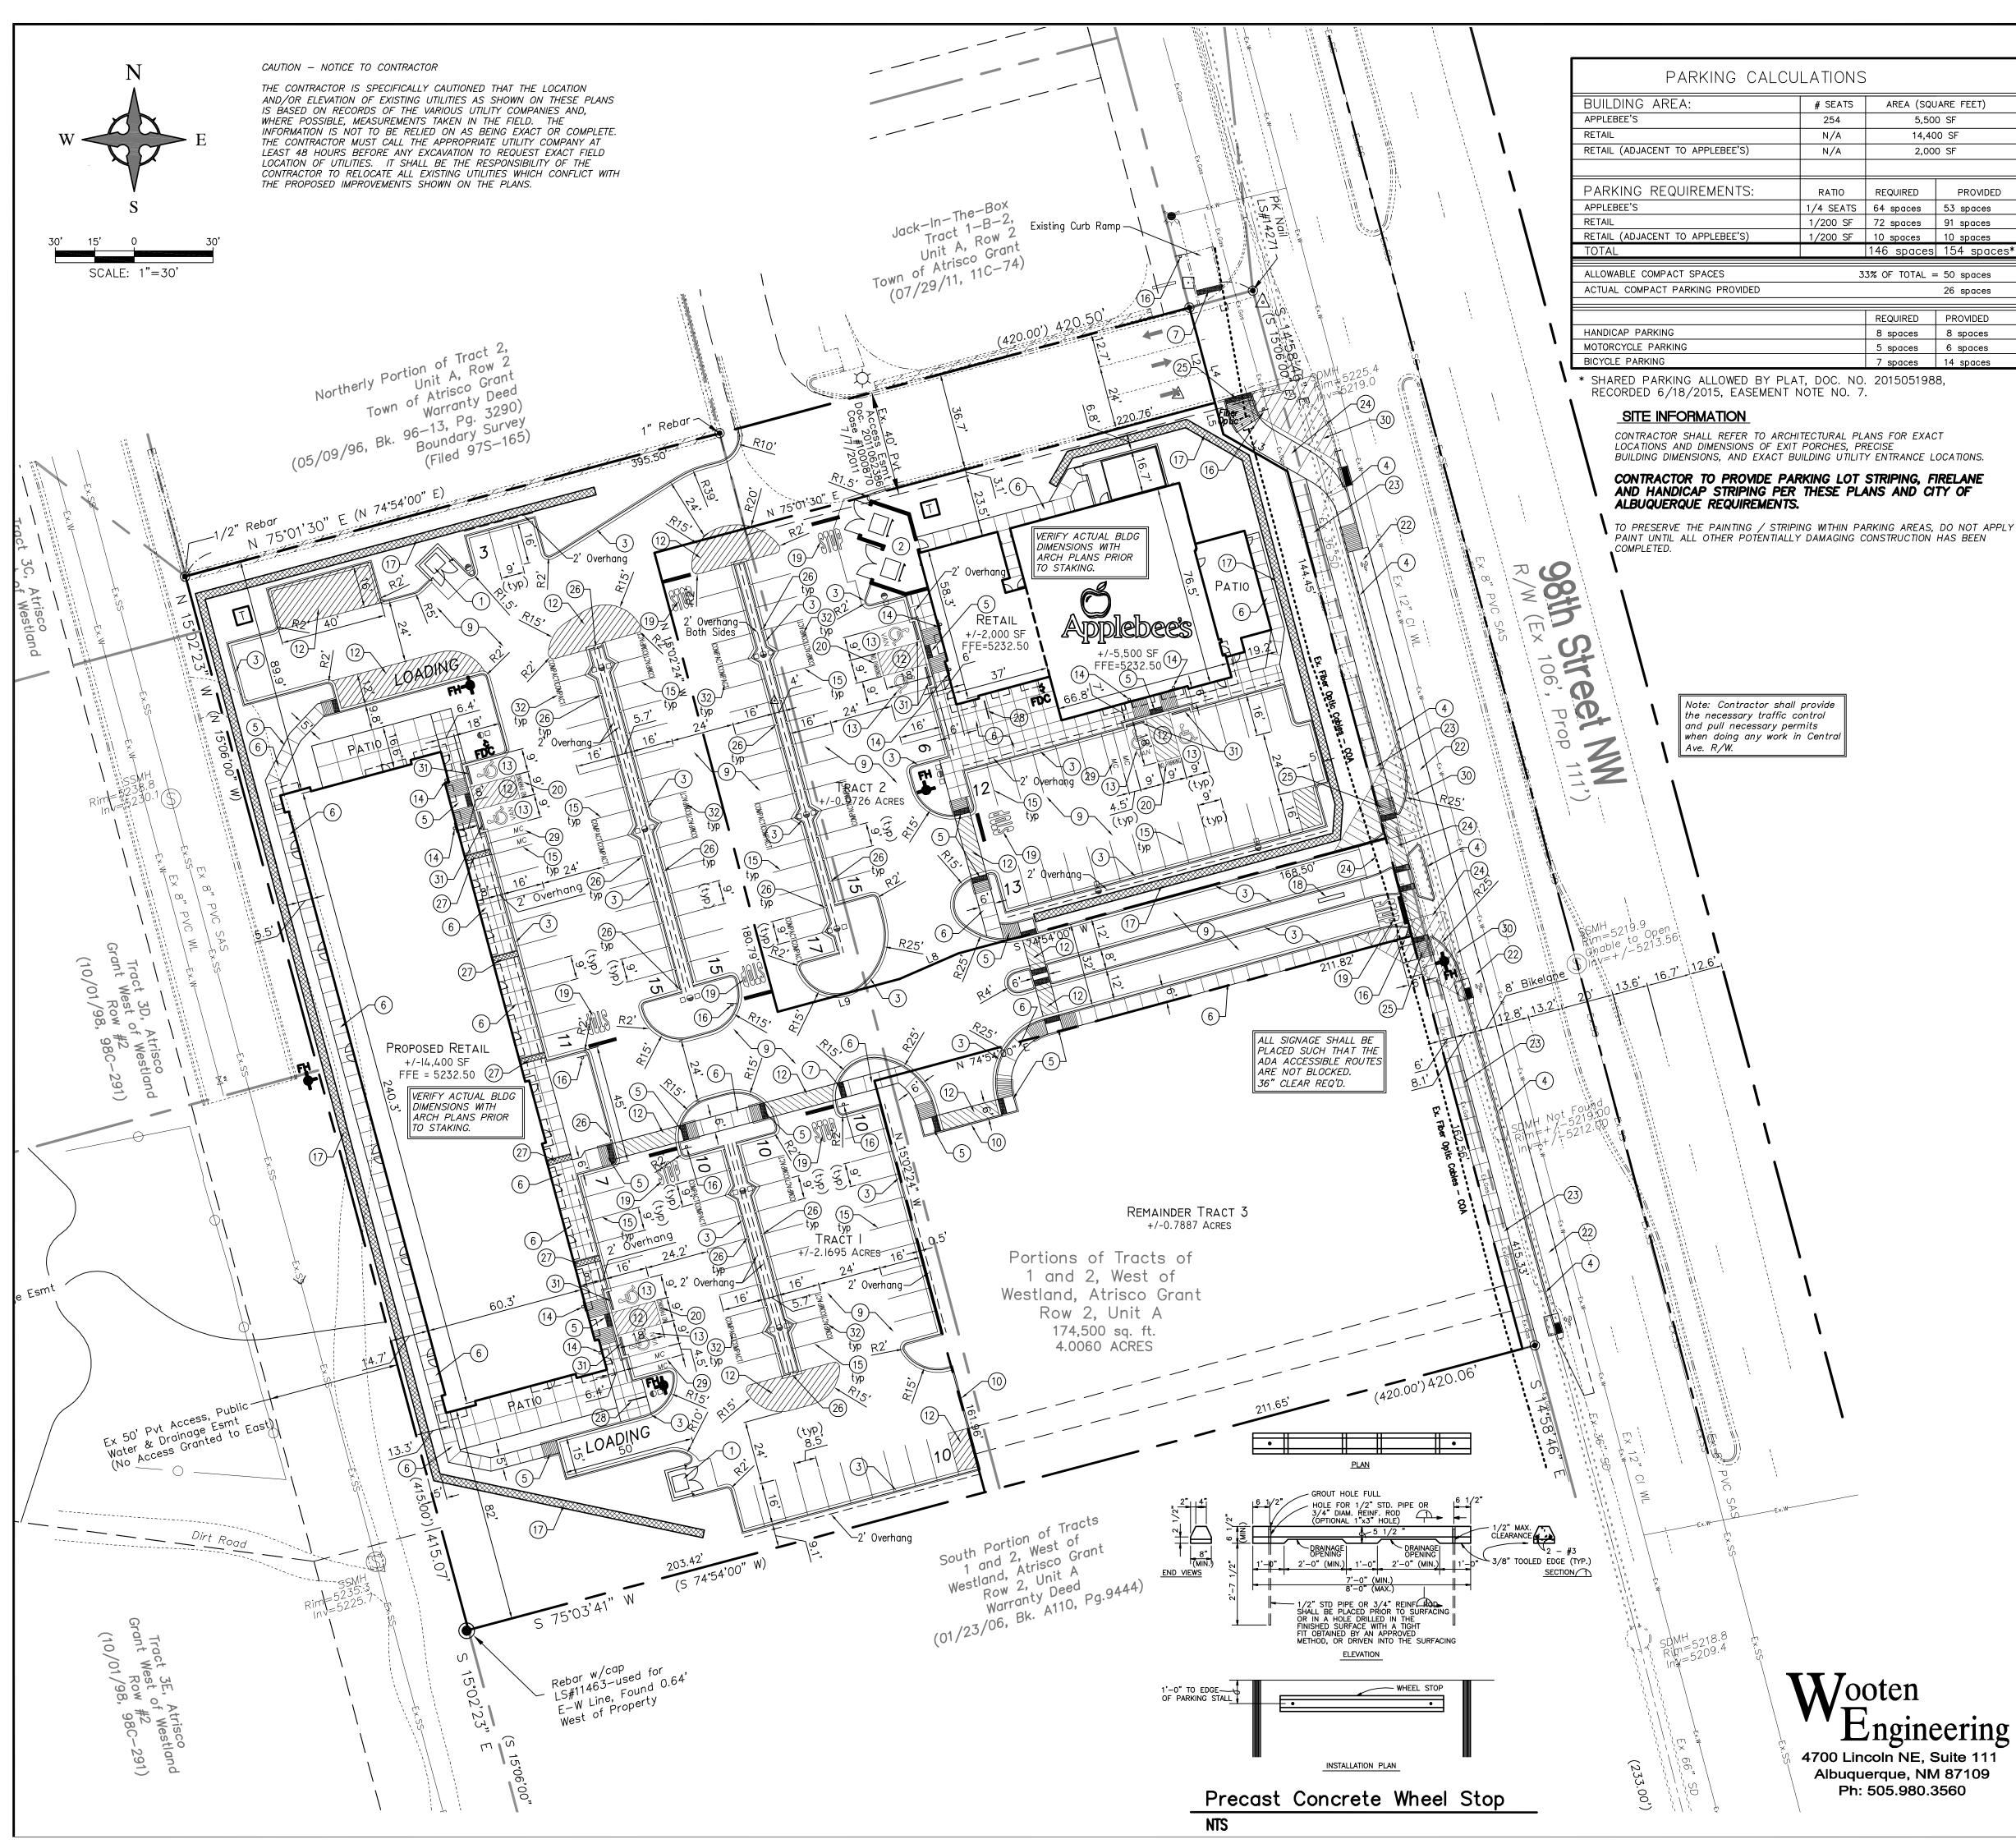

1S				
5	AREA (SQUARE FEET)			
	5,500 SF			
	14,400 SF			
	2,000 SF			
	REQUIRED	PROVIDED		
S	64 spaces	53 spaces		
	72 spaces	91 spaces		
-	10 spaces	10 spaces		
	146 spaces	154 spaces*		
33% OF TOTAL = 50 spaces				
26 spaces				
	REQUIRED	PROVIDED		
	8 spaces	8 spaces		
	5 spaces	6 spaces		
	7 spaces	14 spaces		
	0. 2015051988, 7			

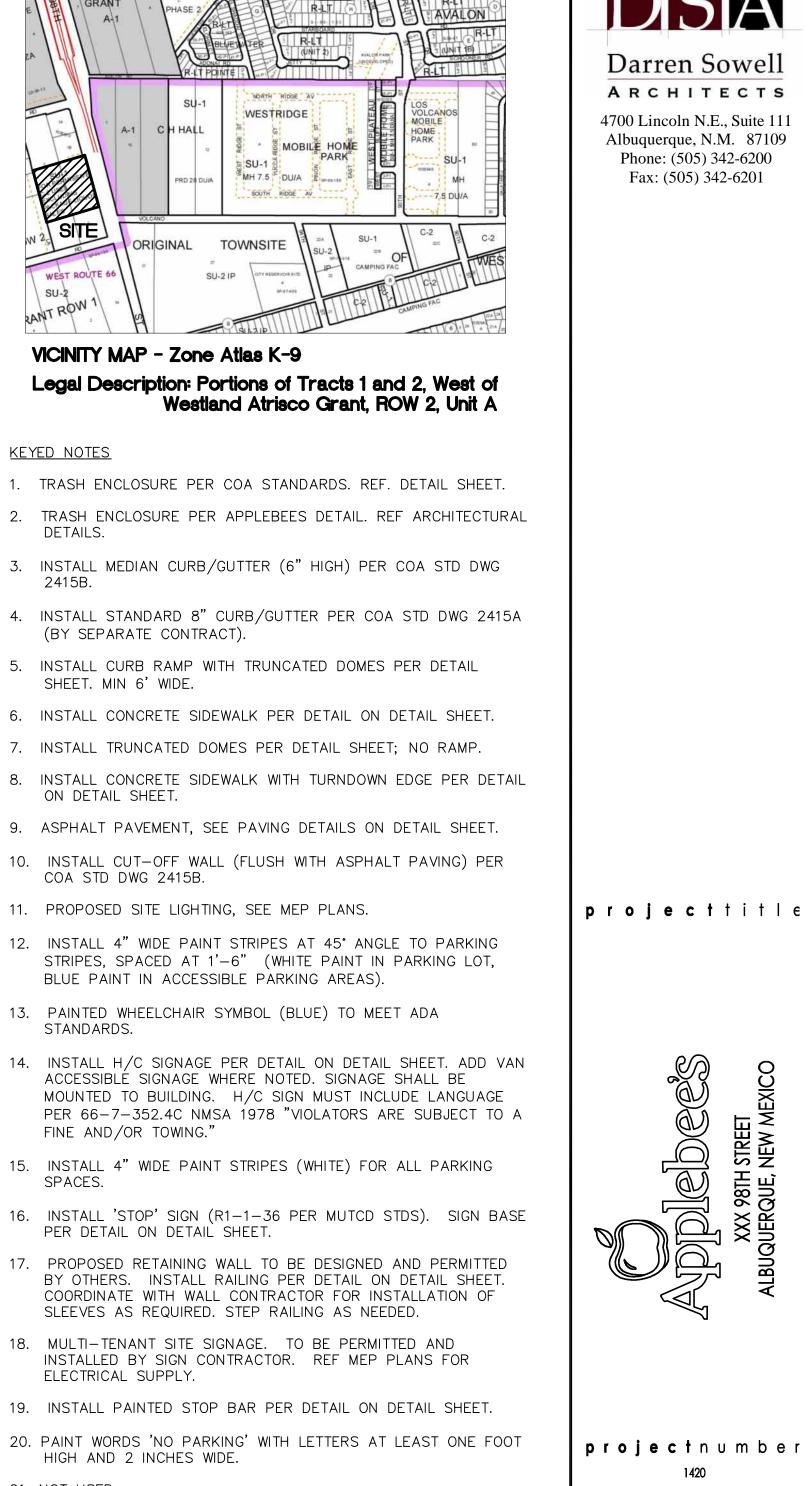

21. NOT USED.

- 22. 6' WIDE ASPHALT BIKE LANE (BY SEPARATE CONTRACT).
- 23. 6' WIDE CONCRETE SIDEWALK ALONG 98TH ST (BY SEPARATE CONTRACT).
- 24. 10' WIDE CONCRETE SIDEWALK / TRAIL TRANSITION (BY SEPARATE CONTRACT).
- 25. CURB RAMP WITH TRUNCATED DOMES PER COA STD DWGS 2440 AND 2441 (BY SEPARATE CONTRACT).
- 26. INSTALL 12" CURB OPENING AT EVERY PARKING SPACE TO ALLOW DRAINAGE INTO PONDING AREA.
- 27. INSTALL 24" WIDE SIDEWALK CULVERT PER COA STD DWG 2236. LEAVE 6" OPENING FOR DOWNSPOUT.
- 28. INSTALL BIKE RACK PER DETAIL SHEET. SEVEN (7) SPACES PER RACK.
- 29. MOTORCYCLE PARKING. ADD PAINT LABEL PER CITY OF ALBUQUERQUE CODE.
- 30. 35'x35' CLEAR SIGHT TRIANGLE. LANDSCAPING & SIGNAGE SHALL NOT INTERFERE WITH CLEAR SIGHT REQUIREMENTS. THEREFORE, SIGNS, WALLS, TREES, AND SHRUBBERY BETWEEN 3 AND 8 FEET TALL (AS MEASURED FROM THE GUTTER PAN) WILL NOT BE ACCEPTABLE IN THIS AREA.
- 31. INSTALL PRE-CAST WHEEL STOP PER DETAIL THIS SHEET.
- 32. INSTALL 2 COATS OF PAINT FOR COMPACT PARKING SPACES. LETTERS 'COMPACT' MIN 8" TALL. COLOR: WHITE





0

Ж

**project**number drawing issuance PERMIT SET 02.27.2015 drawingrevisions Description: Date: No.

professional seal



drawingtitle **Traffic Circulation Layout** drawingnumber

**C1** 

## **X**/ooten Engineering 4700 Lincoln NE, Suite 111 Albuquerque, NM 87109 Ph: 505.980.3560