



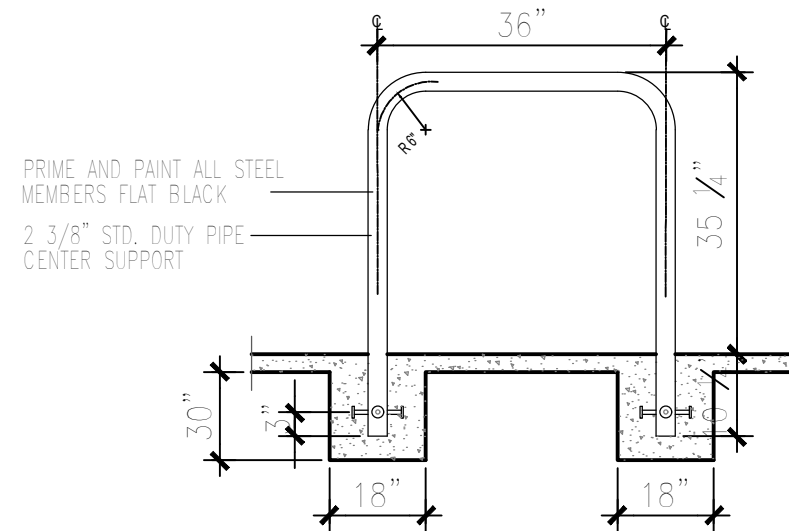


NOTE:  
BICYCLE RACK SHALL BE DESIGN ACCORDING TO THE FOLLOWING GUIDELINES:  
A. THE RACK SHALL BE MINIMUM 30" TALL AND 18" WIDE.  
B. THE BICYCLE FRAME SHALL BE SUPPORTED HORIZONTALLY AT 2 OR MORE PLACES.  
C. COMB/TOASTER RACKS ARE NOT ALLOWED.  
D. THE RACK SHALL BE DESIGNED TO SUPPORT THE BICYCLE IN AN UPRIGHT POSITION.  
E. THE RACK ALLOWS VARYING BICYCLE FRAME SIZES AND STYLES TO BE ATTACHED.  
F. THE USER IS NOT REQUIRED TO LIFT THE BICYCLE ONTO THE BICYCLE RACK.  
G. EACH BICYCLE PARKING SPACE IS ACCESSIBLE WITHOUT MOVING ANOTHER BICYCLE.


12 BIKE RACK  
N.T.S

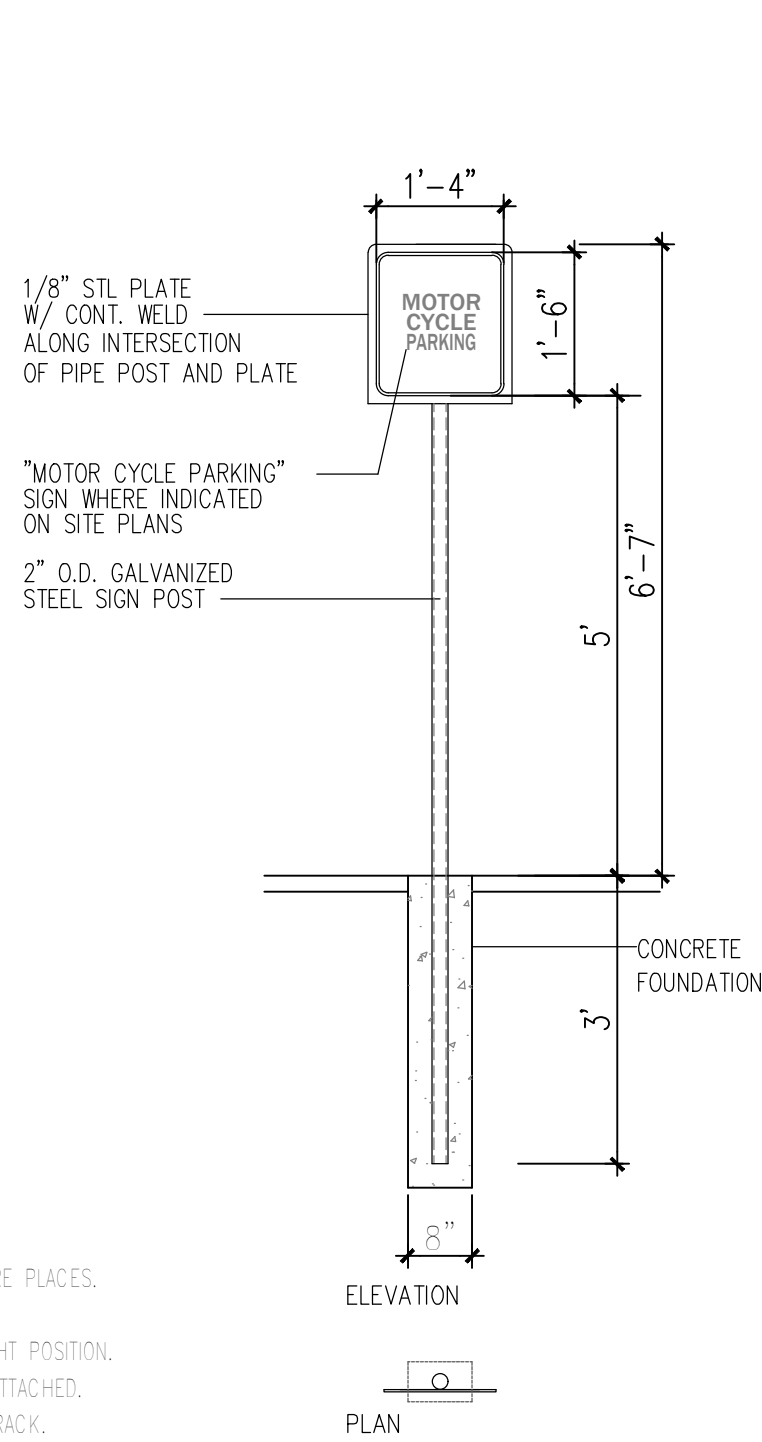



11A MISC. SIGNAGE  
N.T.S

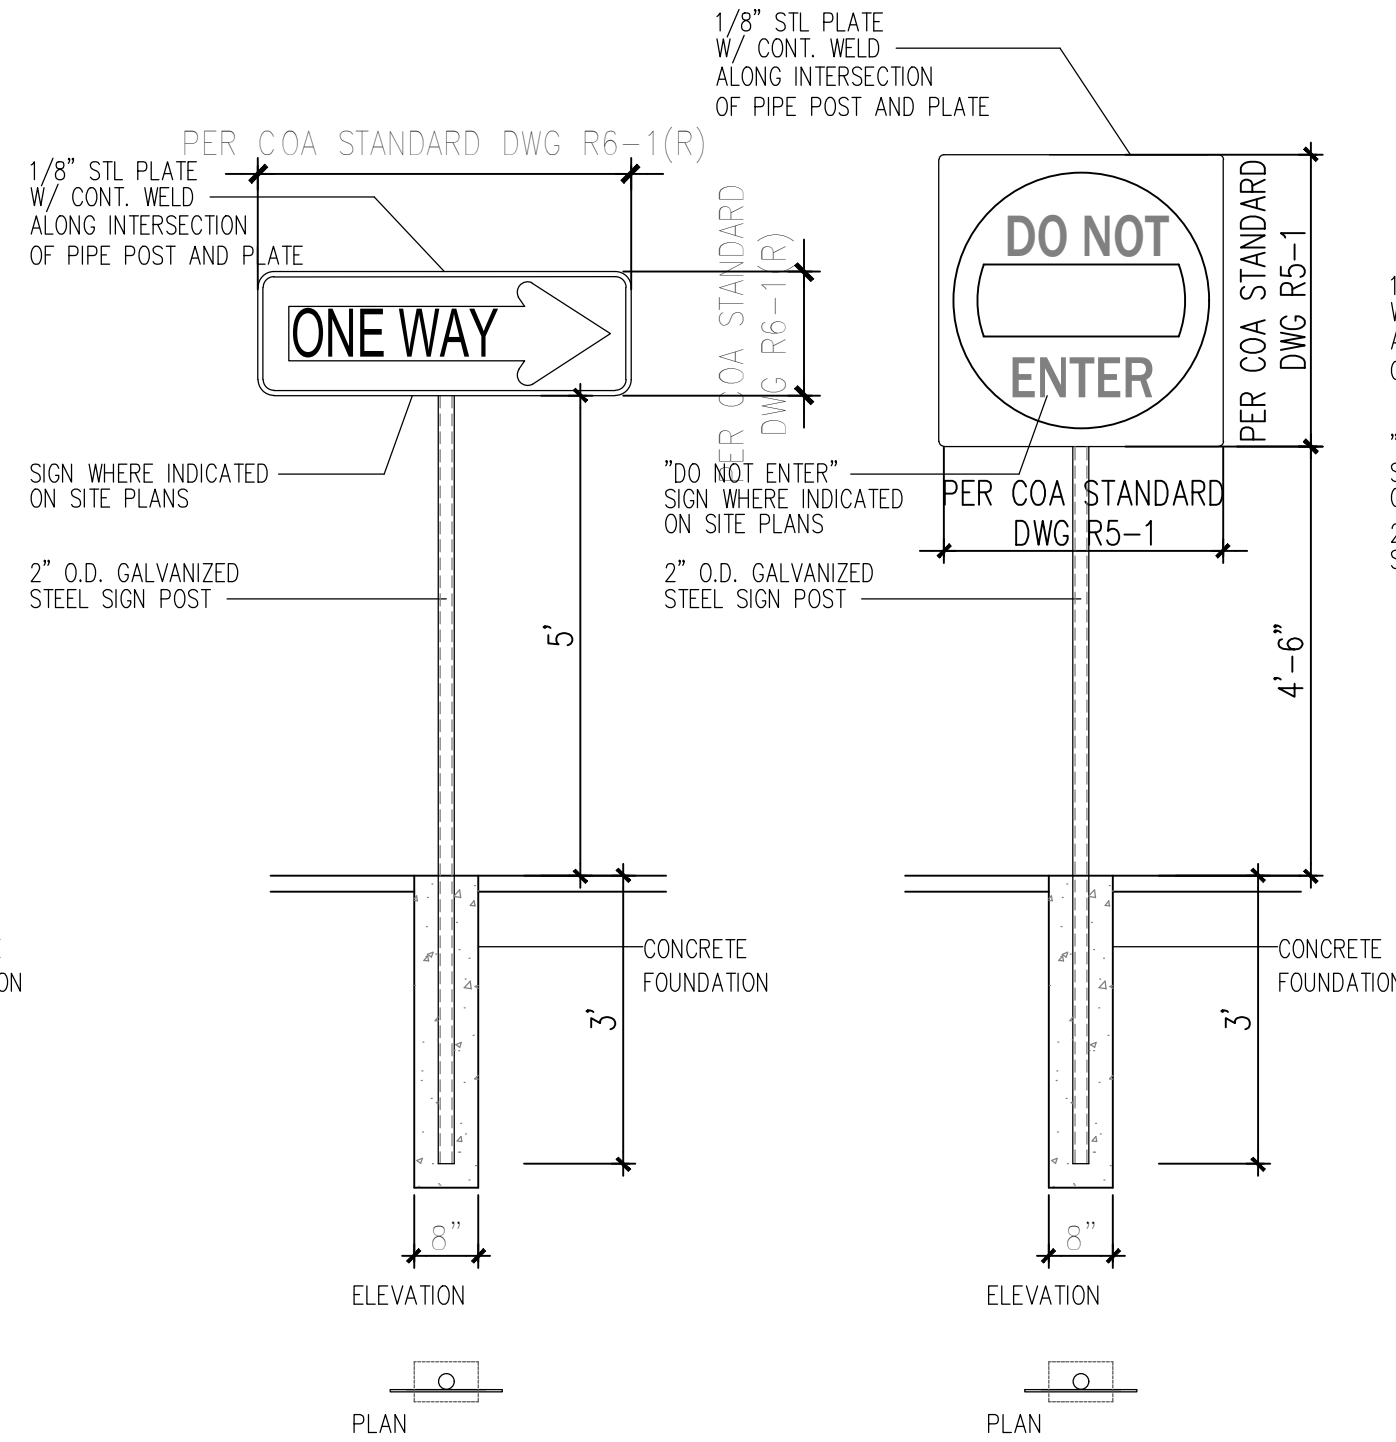


11A MISC. SIGNAGE  
N.T.S

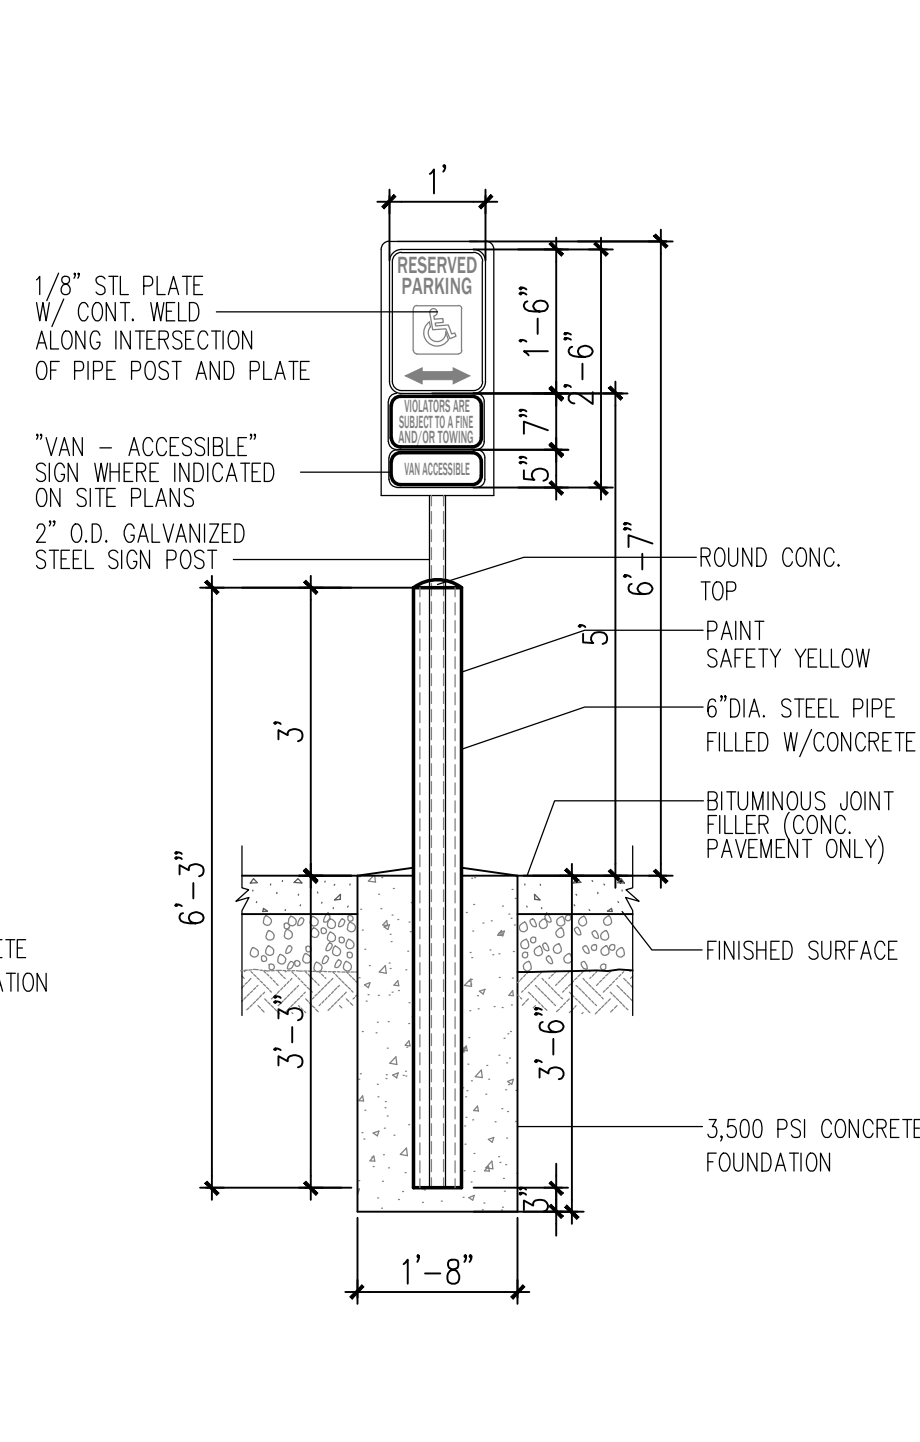


10 H.C SIGNAGE  
N.T.S

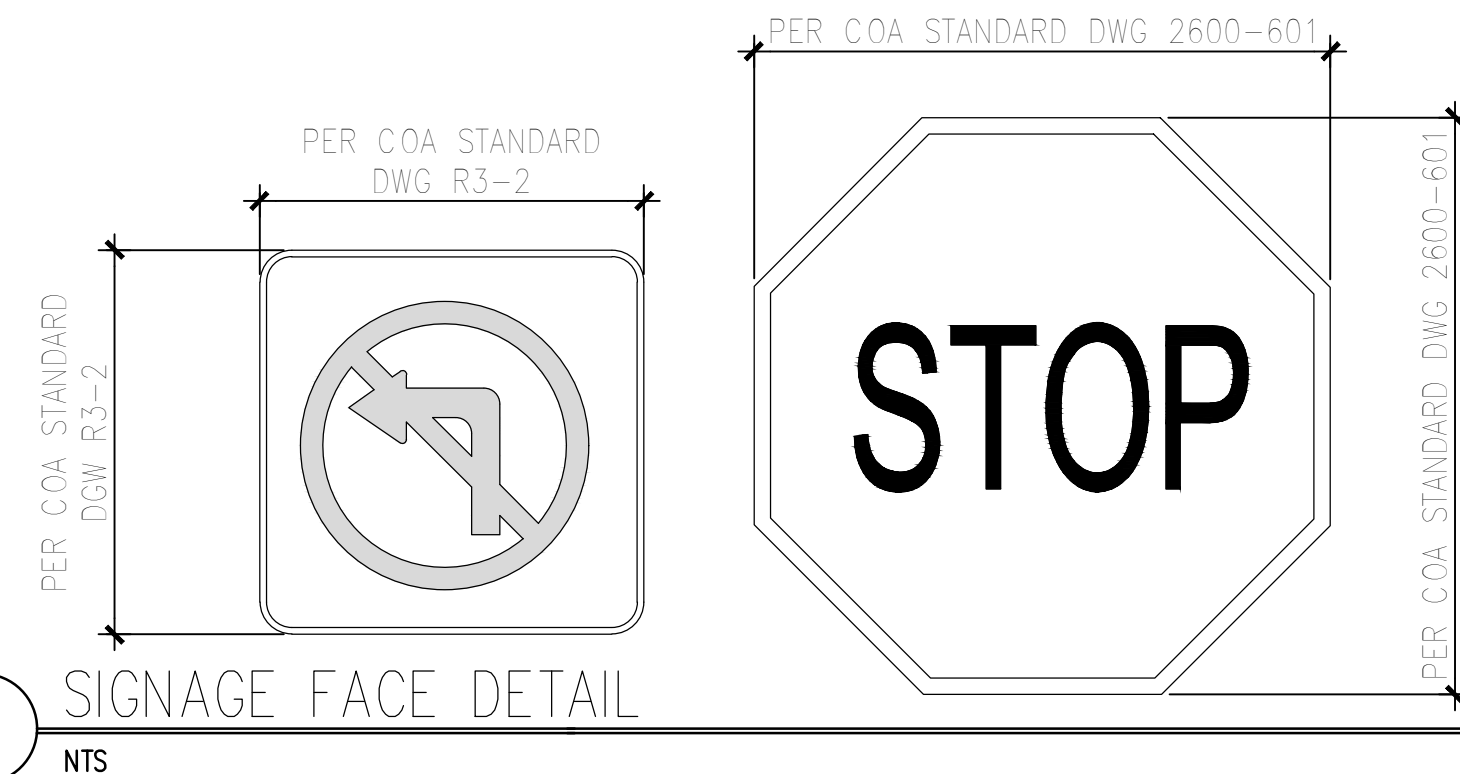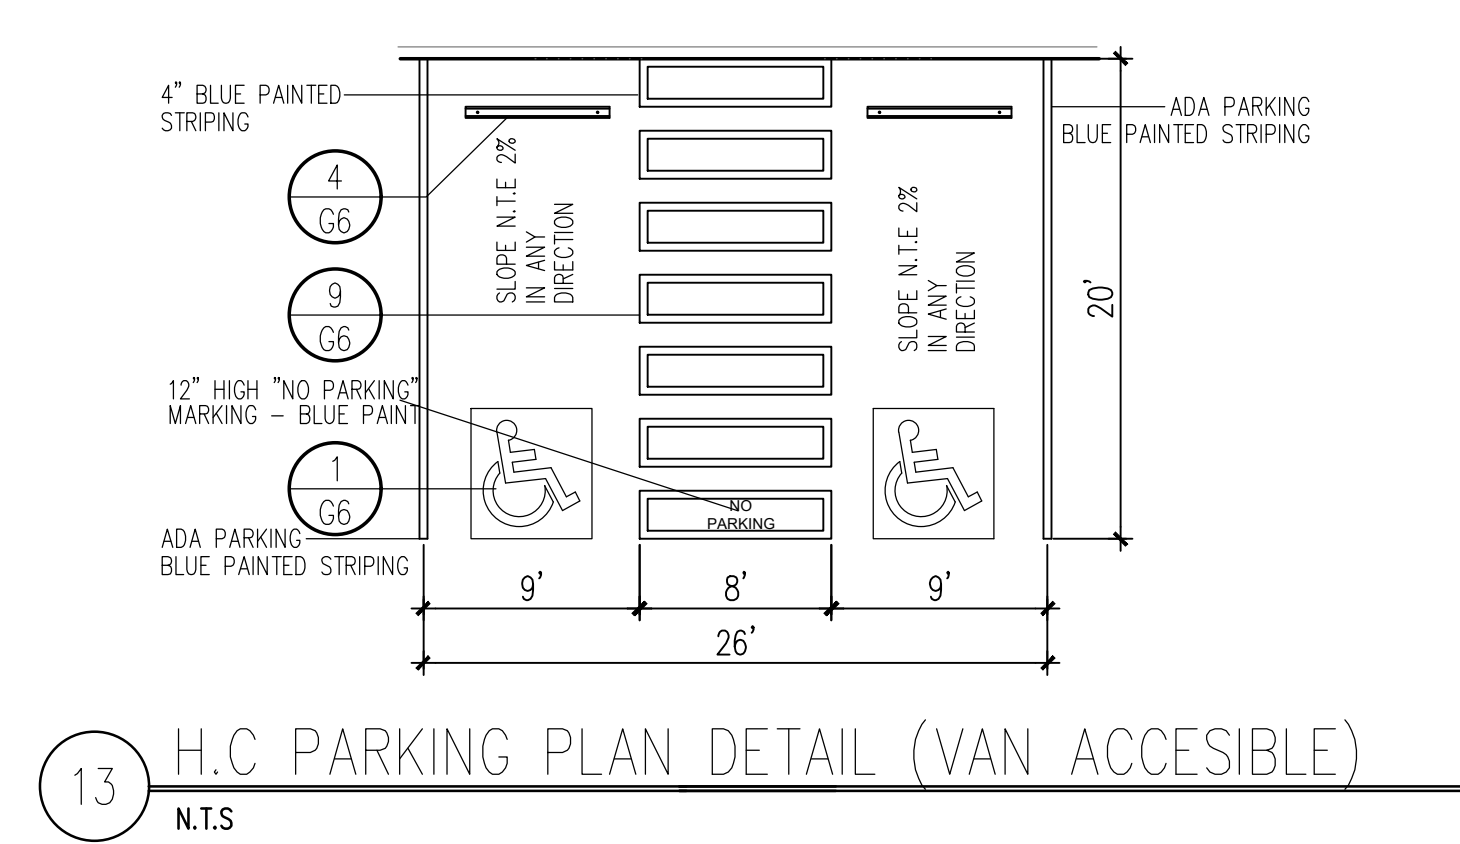


9 SIGNAGE FACE DETAIL  
N.T.S

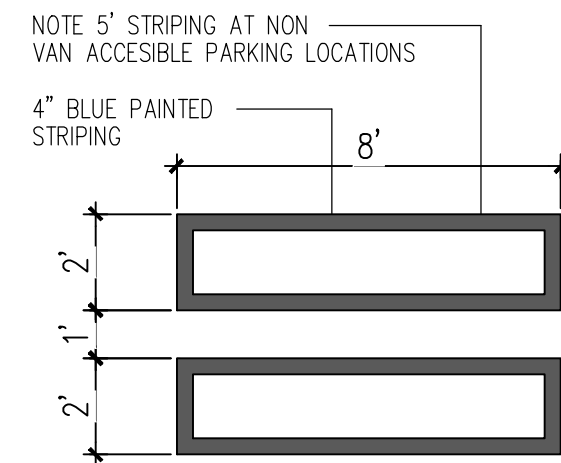


8 H.C PARKING-WALK PAINT DETAIL  
N.T.S

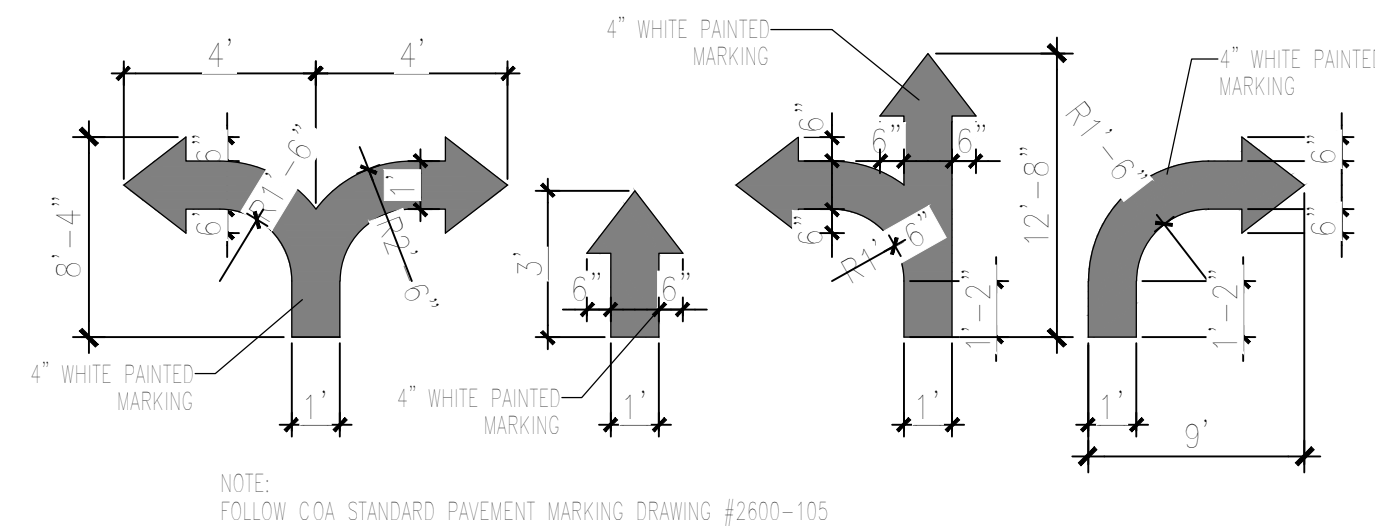


7 SITE DIRECTIONAL PAINT DETAIL  
N.T.S

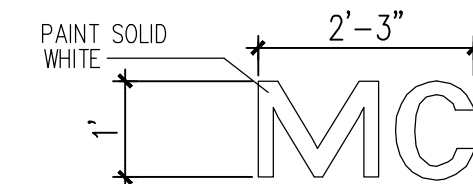


6 MOTORCYCLE PARKING PAINT DETAIL  
N.T.S

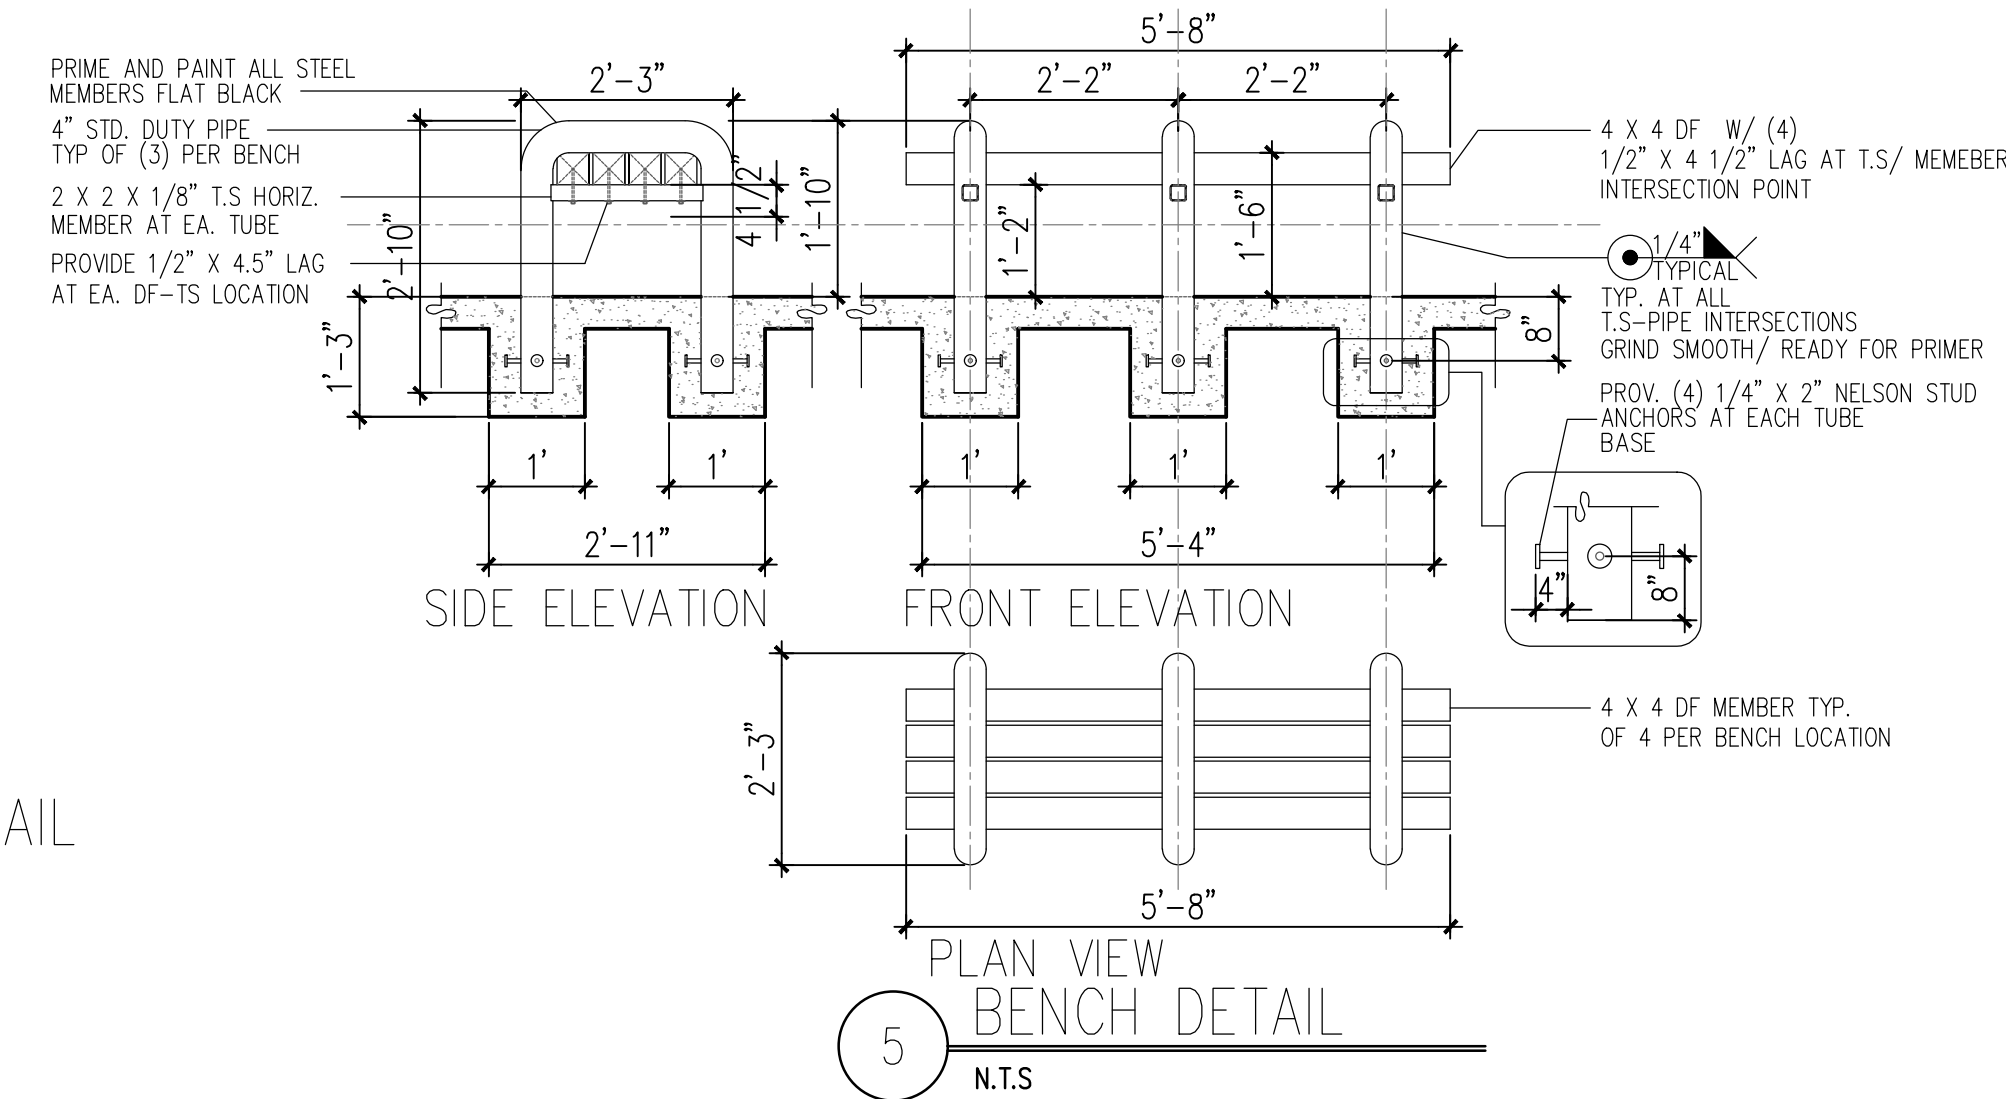


5 BENCH DETAIL  
N.T.S

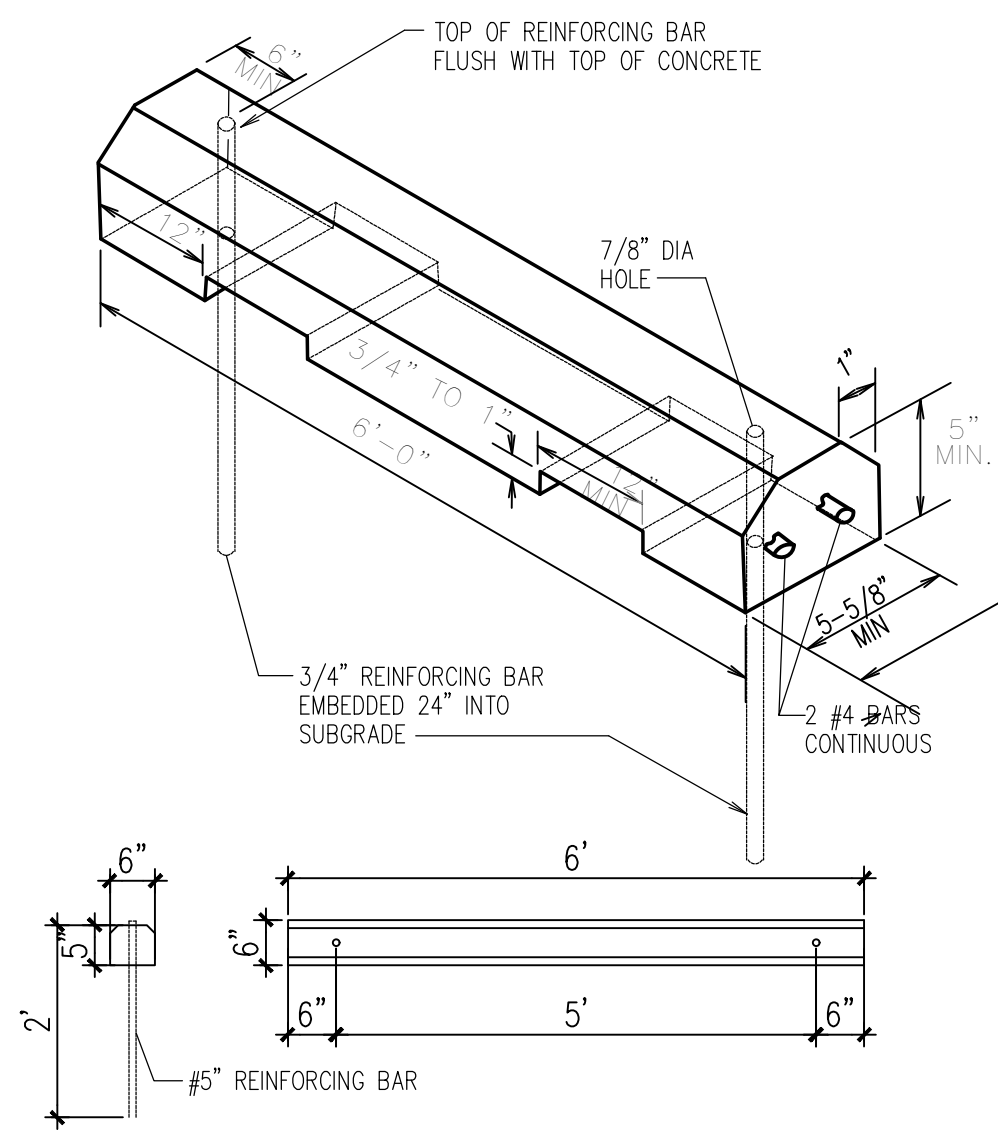


4 WHEEL STOP  
N.T.S

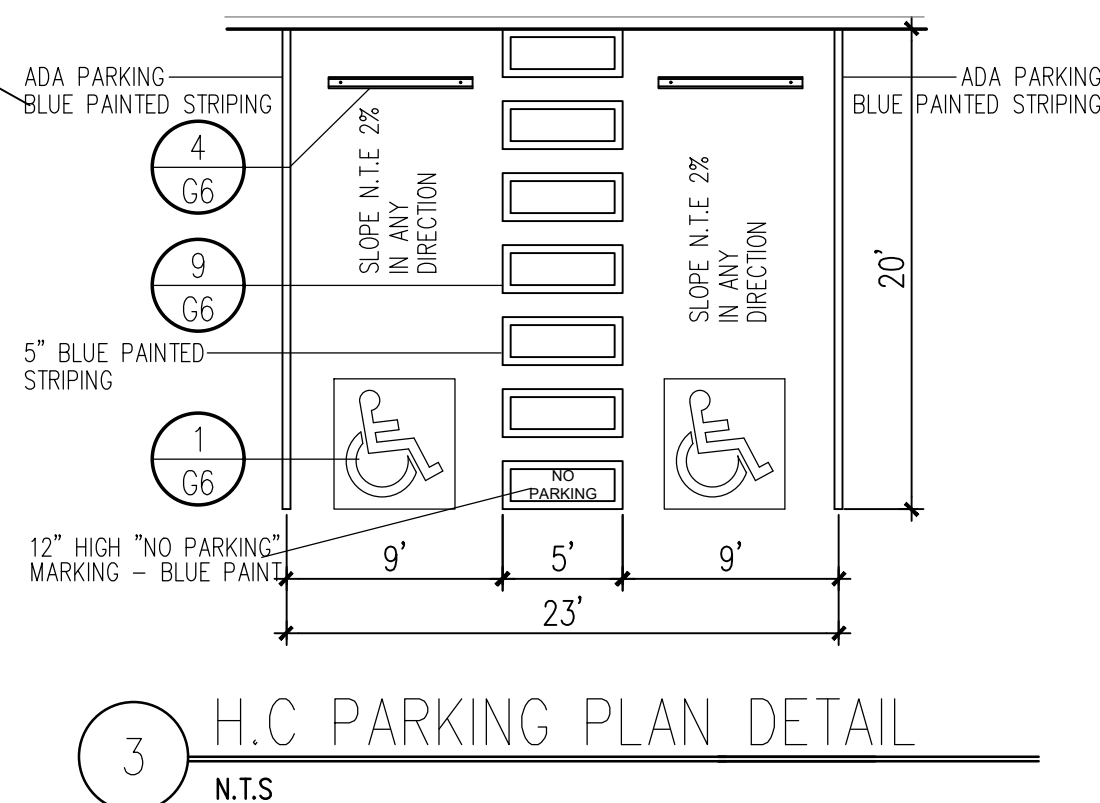

3 H.C PARKING PLAN DETAIL  
N.T.S

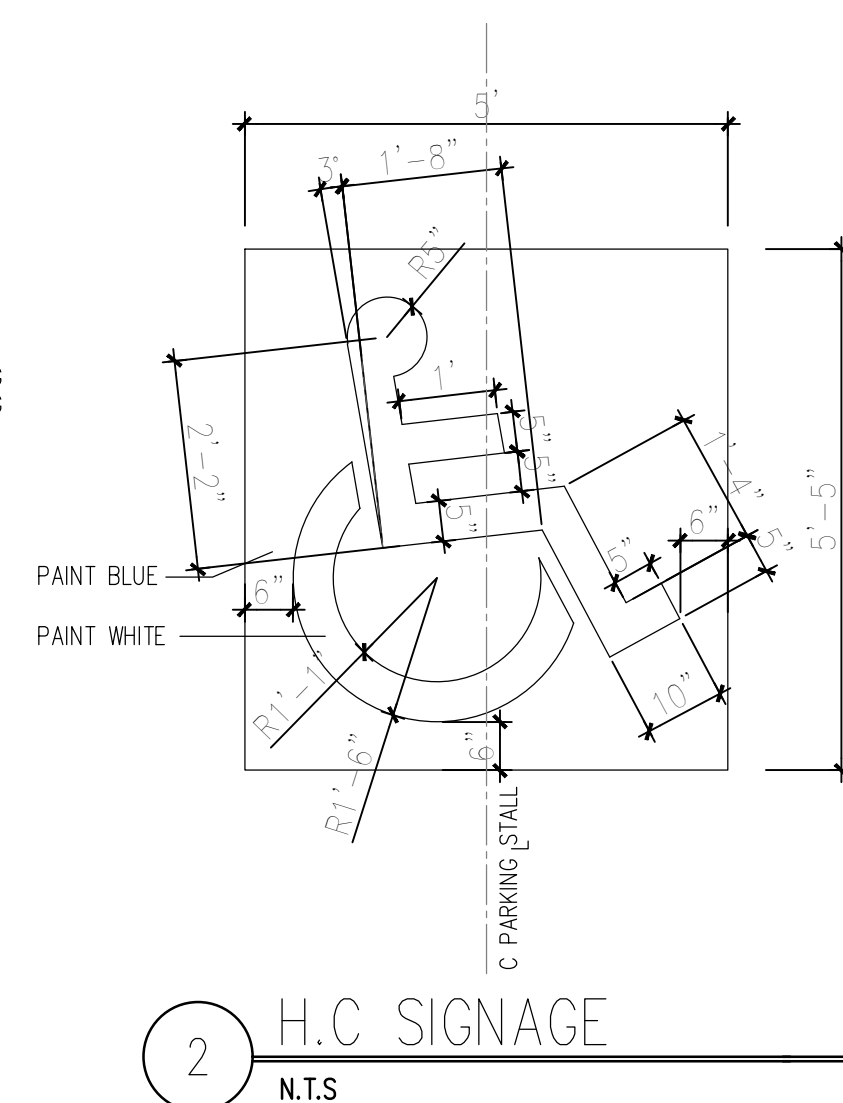

2 H.C SIGNAGE  
N.T.S

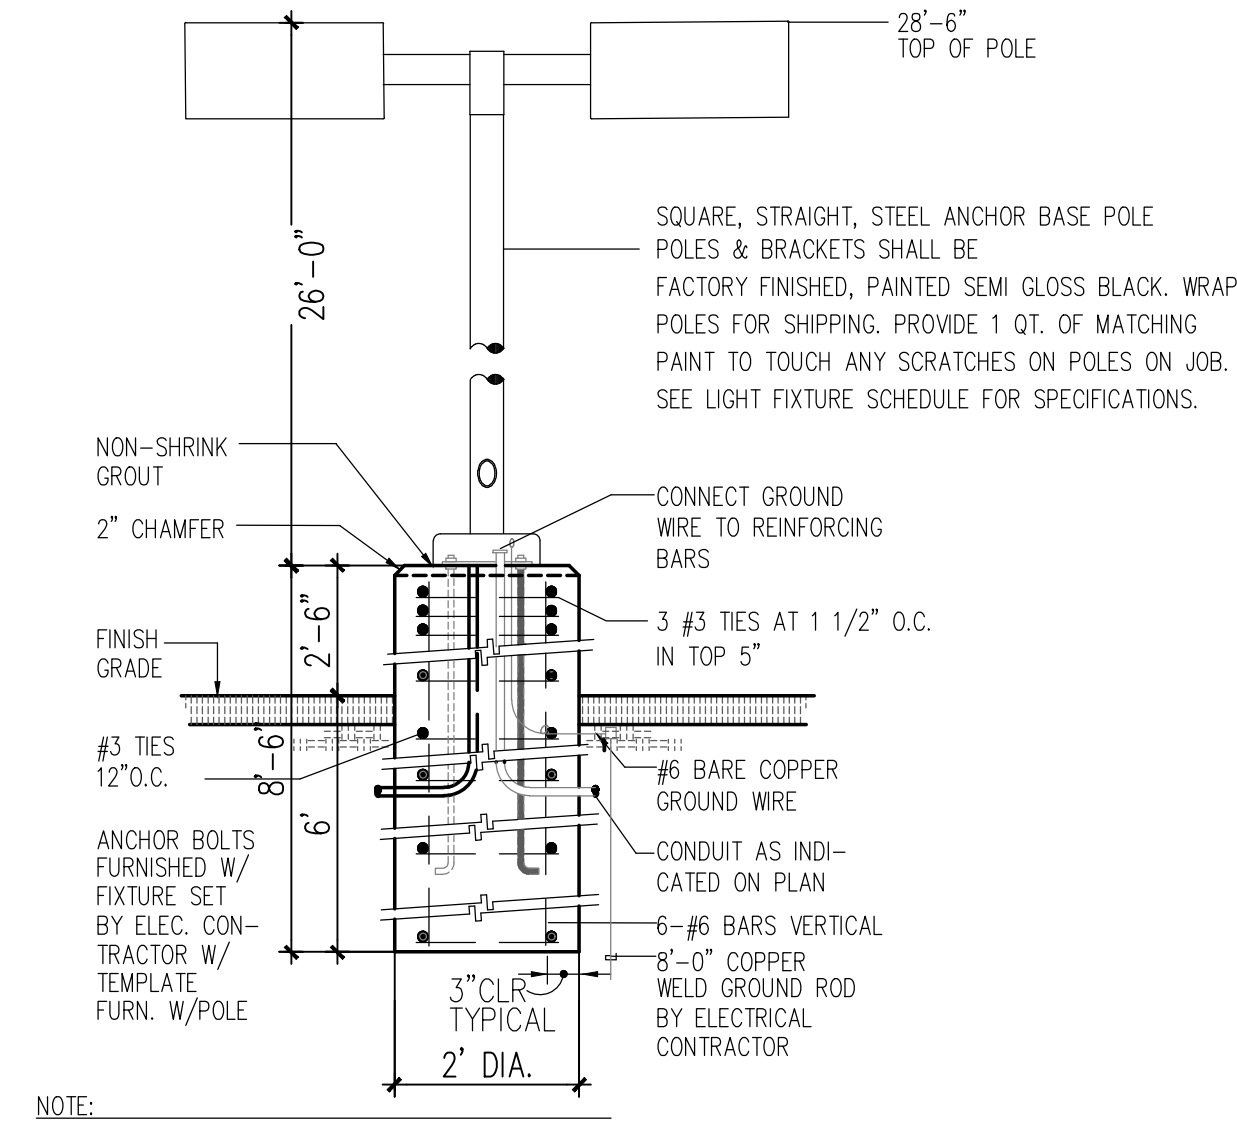

NOTE:  
1. MANUFACTURER SHALL WARRANT THAT THE COMPLETE ASSEMBLY, FIXTURES, POLE, BASE, SHALL WITH STAND MIN. 90 MPH SUSTAINED WIND LOAD OR AS REQUIRED BY LOCAL AGENCY, WHICH EVER IS GREATER.  
2. CONTRACTOR SHALL VERIFY THAT ALL CONTRACTOR INSTALLED LIGHTS COMPLY WITH LOCAL CODE REQUIREMENTS  
3. SHOULD EXISTING POLE HEIGHT TO BE MATCHED EXCEED 22' GENERAL CONTRACTOR SHALL VERIFY W/ ARCHITECT ADEQUACY OF DESIGN SHOWN PRIOR TO INSTALL

1 LIGHT POLE DETAIL  
N.T.S

| REV | DATE | BY | REVISION |
|-----|------|----|----------|
| A   |      |    |          |
| A   |      |    |          |
| A   |      |    |          |
| A   |      |    |          |
| A   |      |    |          |

**MODULUS ARCHITECTS**  
**AND LAND USE/PLANNING**  
8220 SAN PEDRO DR. N.E. SUITE 520  
ALBUQUERQUE, NEW MEXICO 87102  
PHONE (505) 338-1499 FAX (505) 338-1498

STATE OF NEW MEXICO  
STEPHEN A. DUNBAR  
No. 4218  
REGISTERED ARCHITECT  
04/04/2024

|                                                                                 |                |
|---------------------------------------------------------------------------------|----------------|
| PROJECT TITLE<br>PRECISION STORAGE<br>CENTRAL AVE SE<br>ALBUQUERQUE, NEW MEXICO | DRAWN BY:<br>S |
| PROJECT MANAGER<br>STEPHEN DUNBAR, AIA                                          | JOB NO.        |
| SHEET TITLE<br>SITE DETAILS                                                     |                |

|                     |              |
|---------------------|--------------|
| DATE:<br>04/04/2024 | SHEET:<br>G4 |
| SCALE:<br>RE: SCALE | OF:          |