



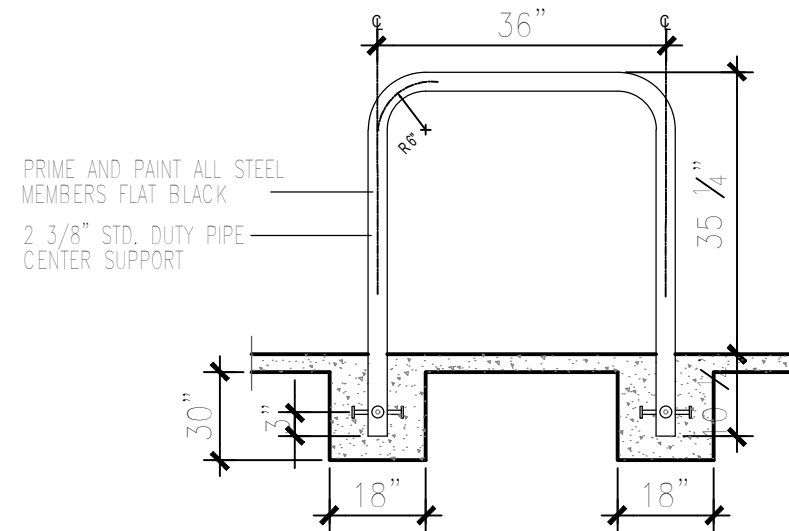


NOTE:
BICYCLE RACK SHALL BE DESIGN ACCORDING TO THE FOLLOWING GUIDELINES:
A. THE RACK SHALL BE MINIMUM 30" TALL AND 18" WIDE.
B. THE BICYCLE FRAME SHALL BE SUPPORTED HORIZONTALLY AT 2 OR MORE PLACES.
C. COMB/TOASTER RACKS ARE NOT ALLOWED.
D. THE RACK SHALL BE DESIGNED TO SUPPORT THE BICYCLE IN AN UPRIGHT POSITION.
E. THE RACK ALLOWS VARYING BICYCLE FRAME SIZES AND STYLES TO BE ATTACHED.
F. THE USER IS NOT REQUIRED TO LIFT THE BICYCLE ONTO THE BICYCLE RACK.
G. EACH BICYCLE PARKING SPACE IS ACCESSIBLE WITHOUT MOVING ANOTHER BICYCLE.


12 BIKE RACK
N.T.S.

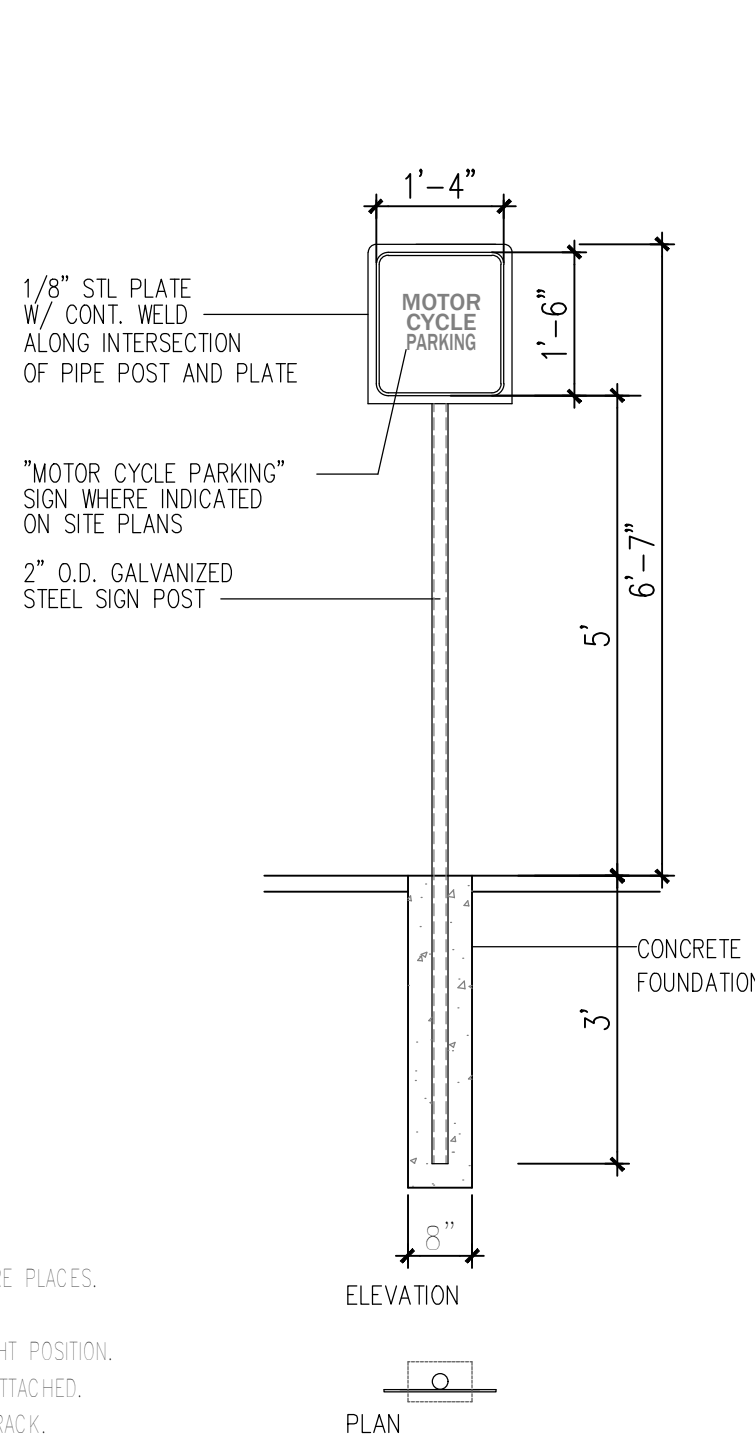


11A MISC. SIGNAGE
N.T.S.

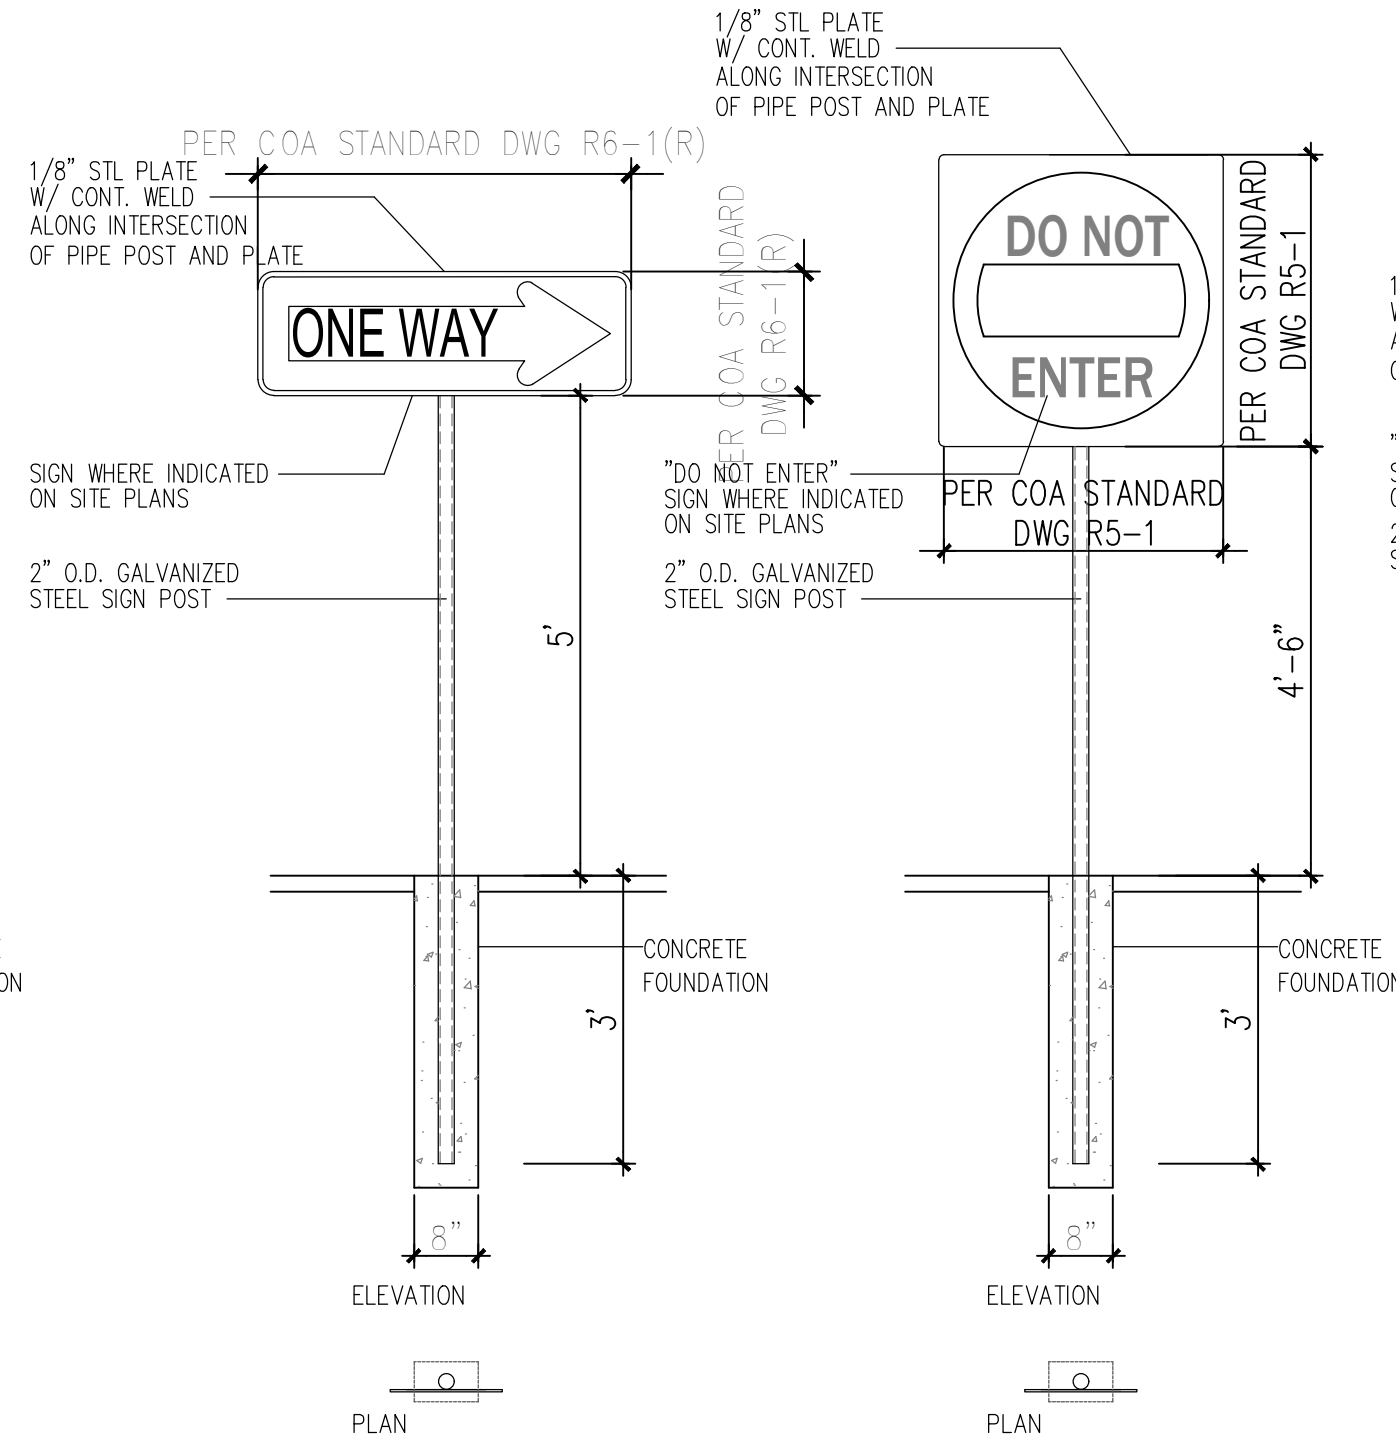


11A MISC. SIGNAGE
N.T.S.

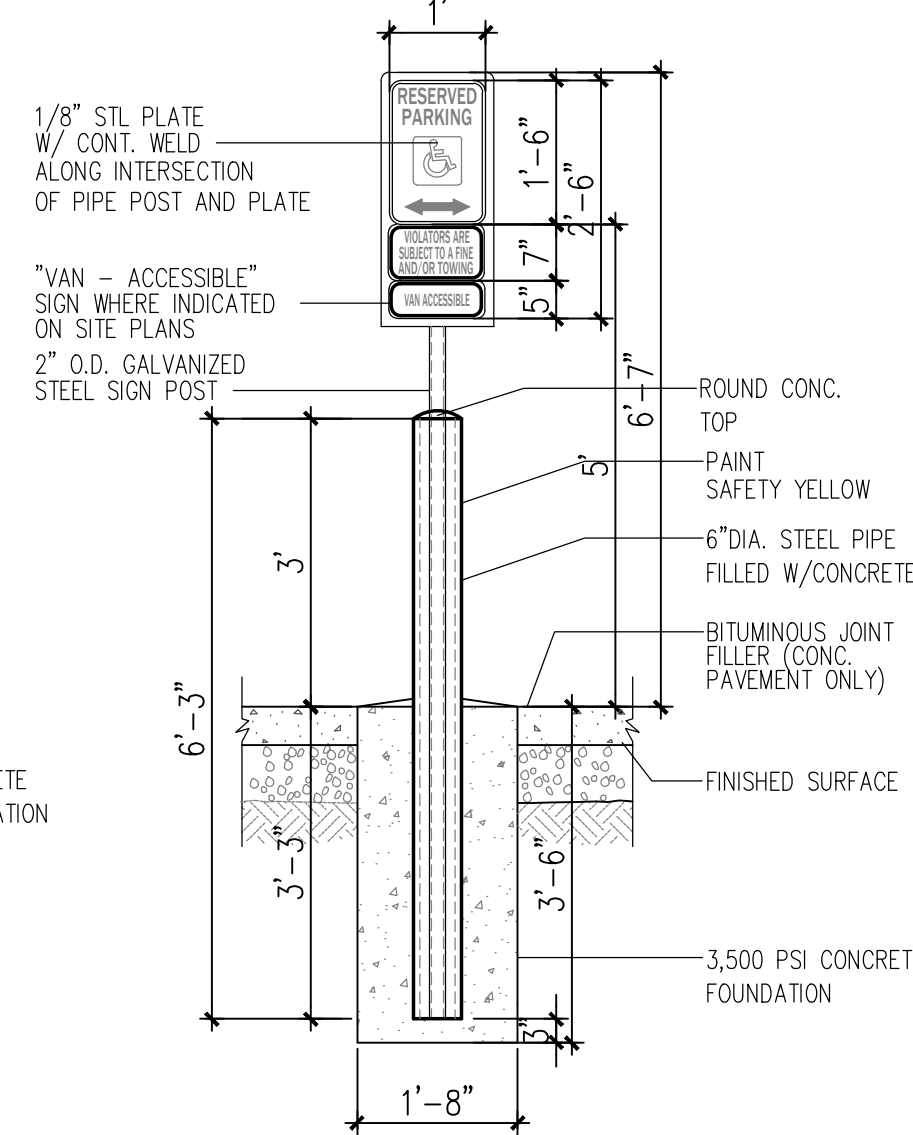


10 H.C SIGNAGE
N.T.S.

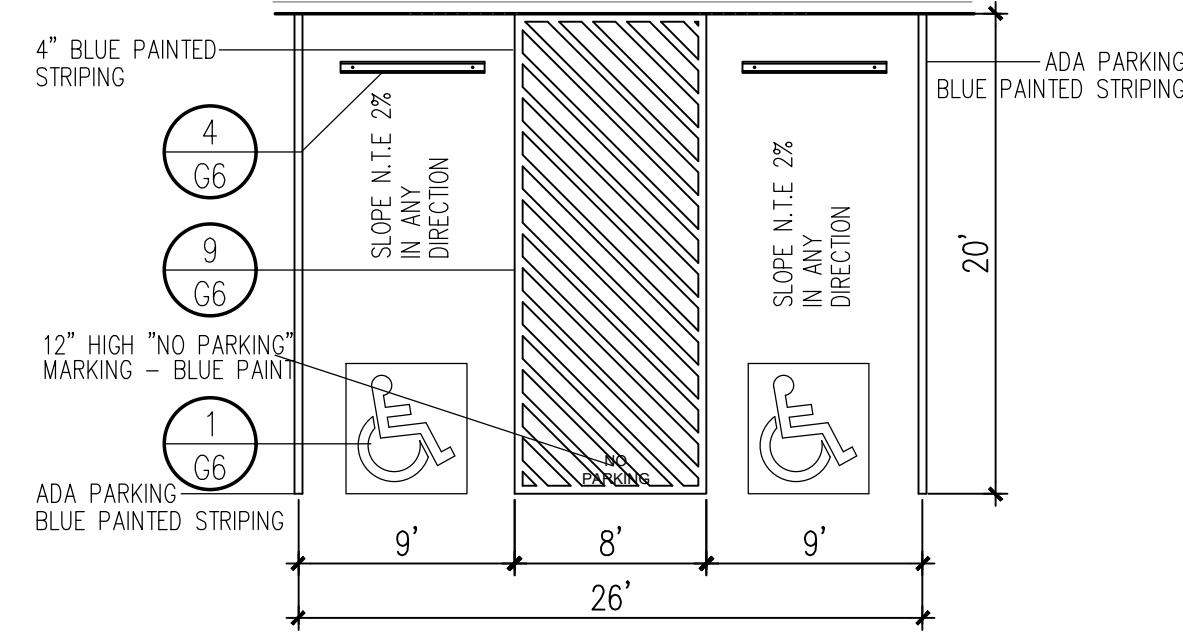


13 H.C PARKING PLAN DETAIL (VAN ACCESIBLE)
N.T.S.

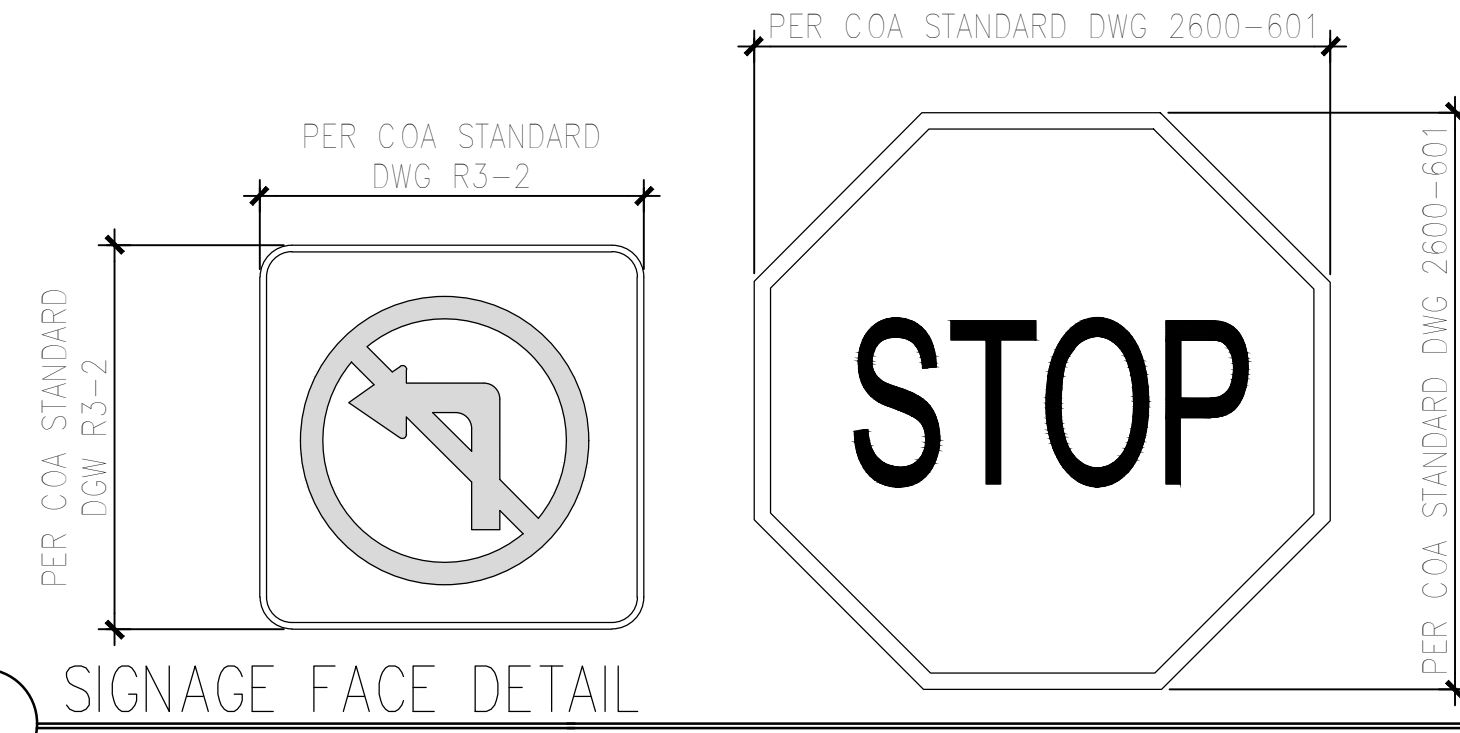


9 SIGNAGE FACE DETAIL
N.T.S.

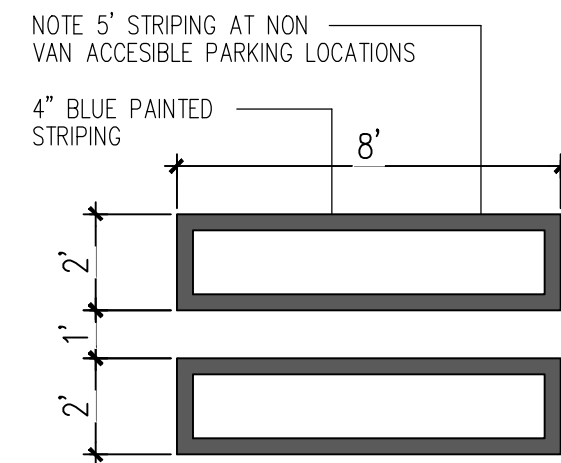


8 H.C PARKING-WALK PAINT DETAIL
N.T.S.

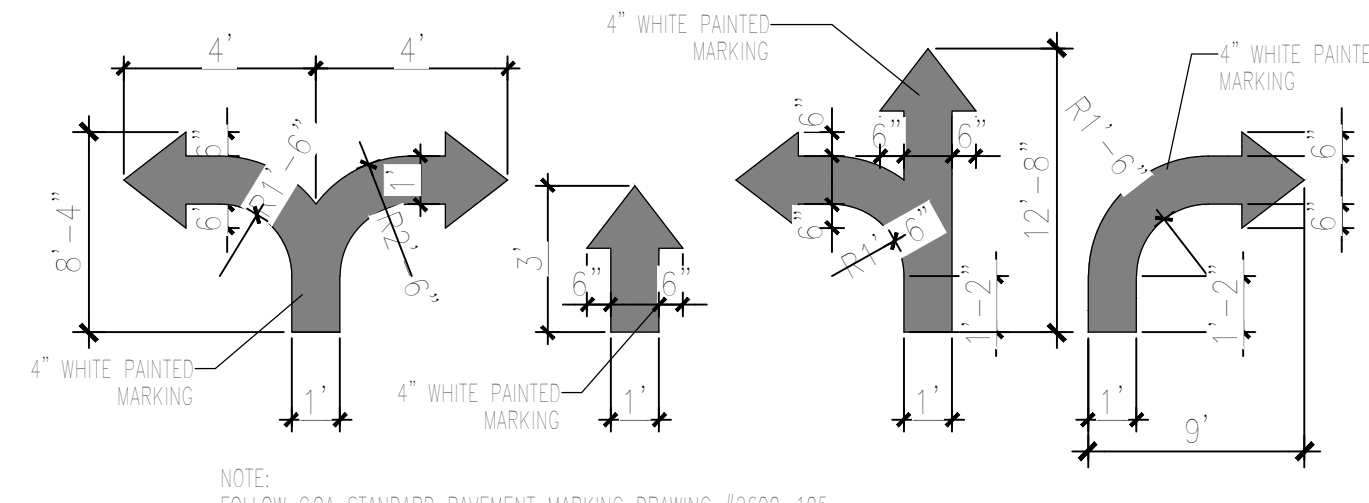


7 SITE DIRECTIONAL PAINT DETAIL
N.T.S.

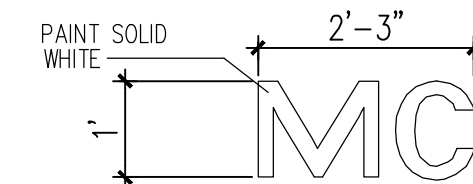


6 MOTORCYCLE PARKING PAINT DETAIL
N.T.S.

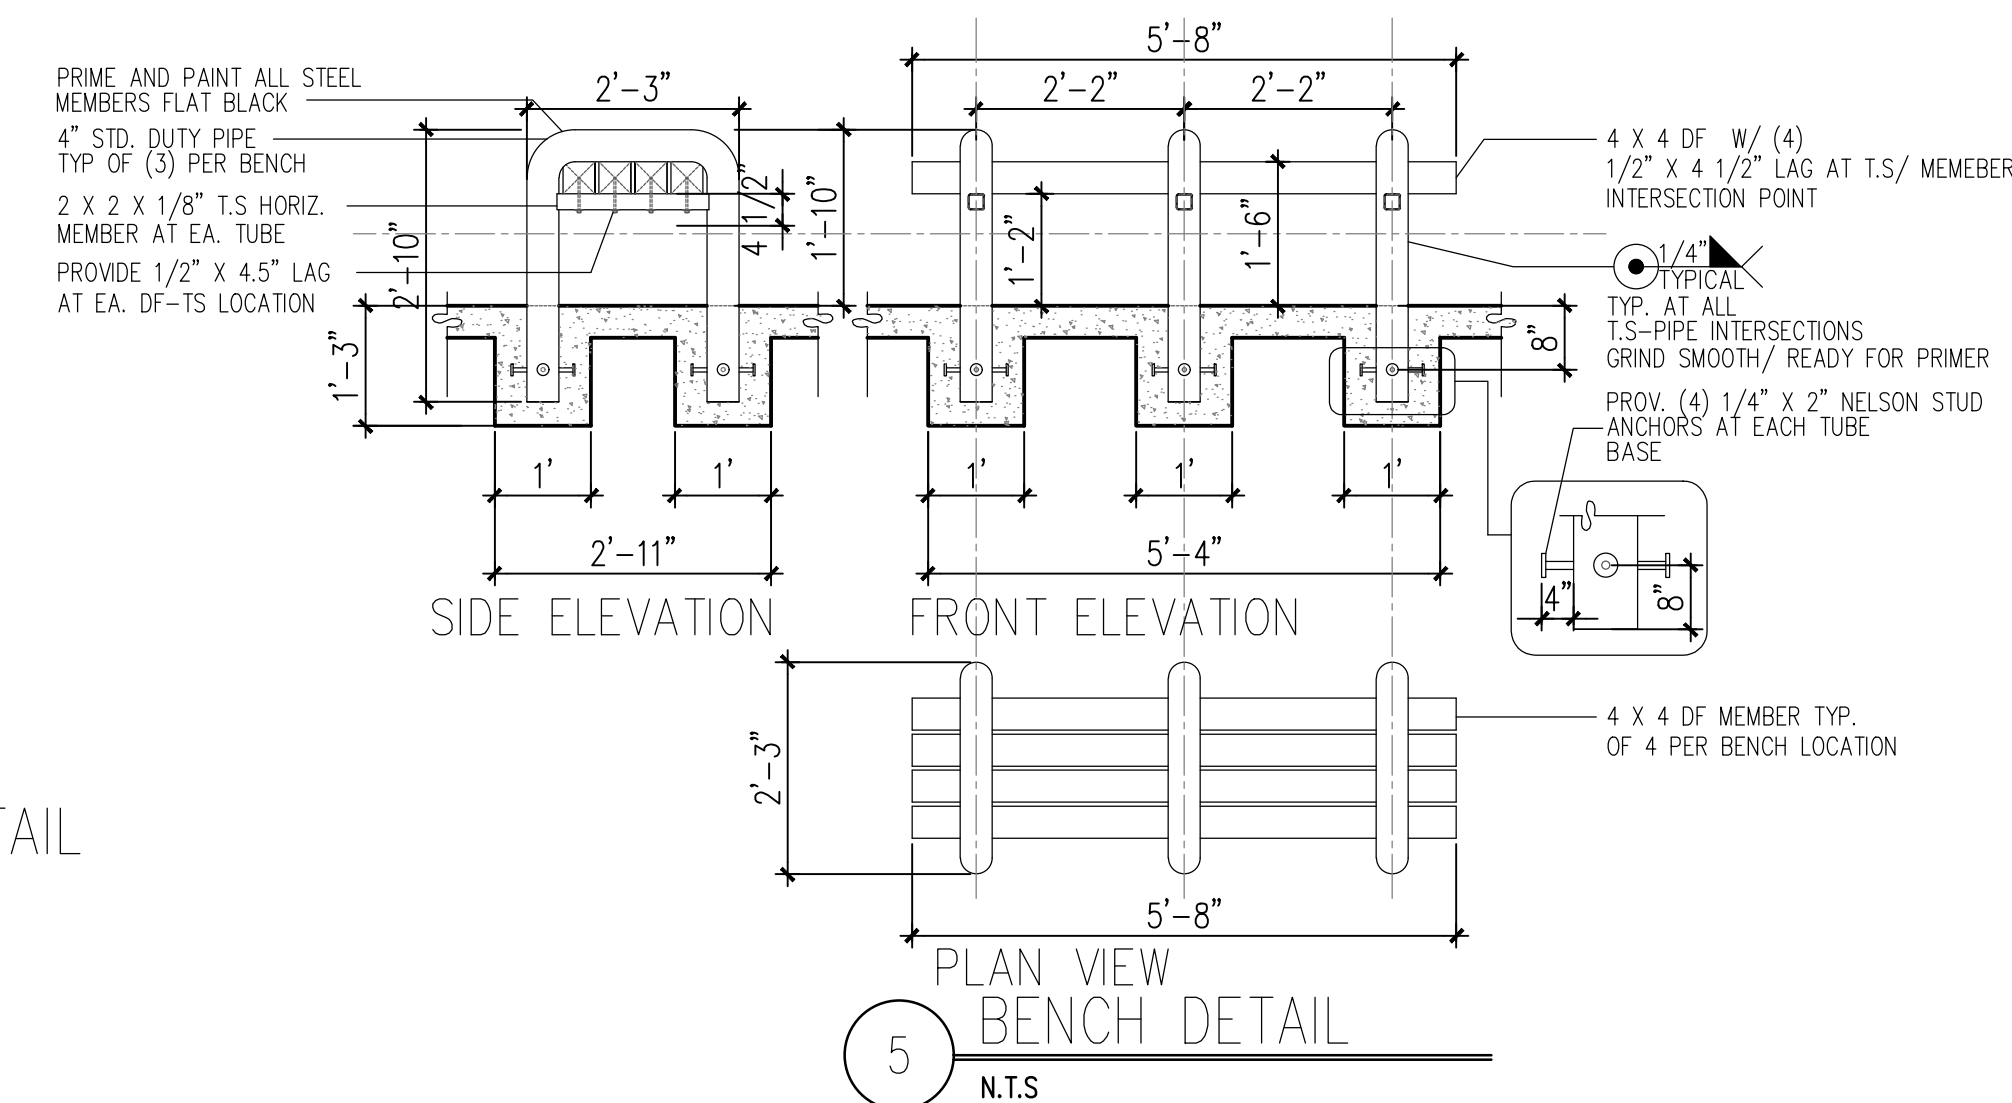


5 BENCH DETAIL
N.T.S.

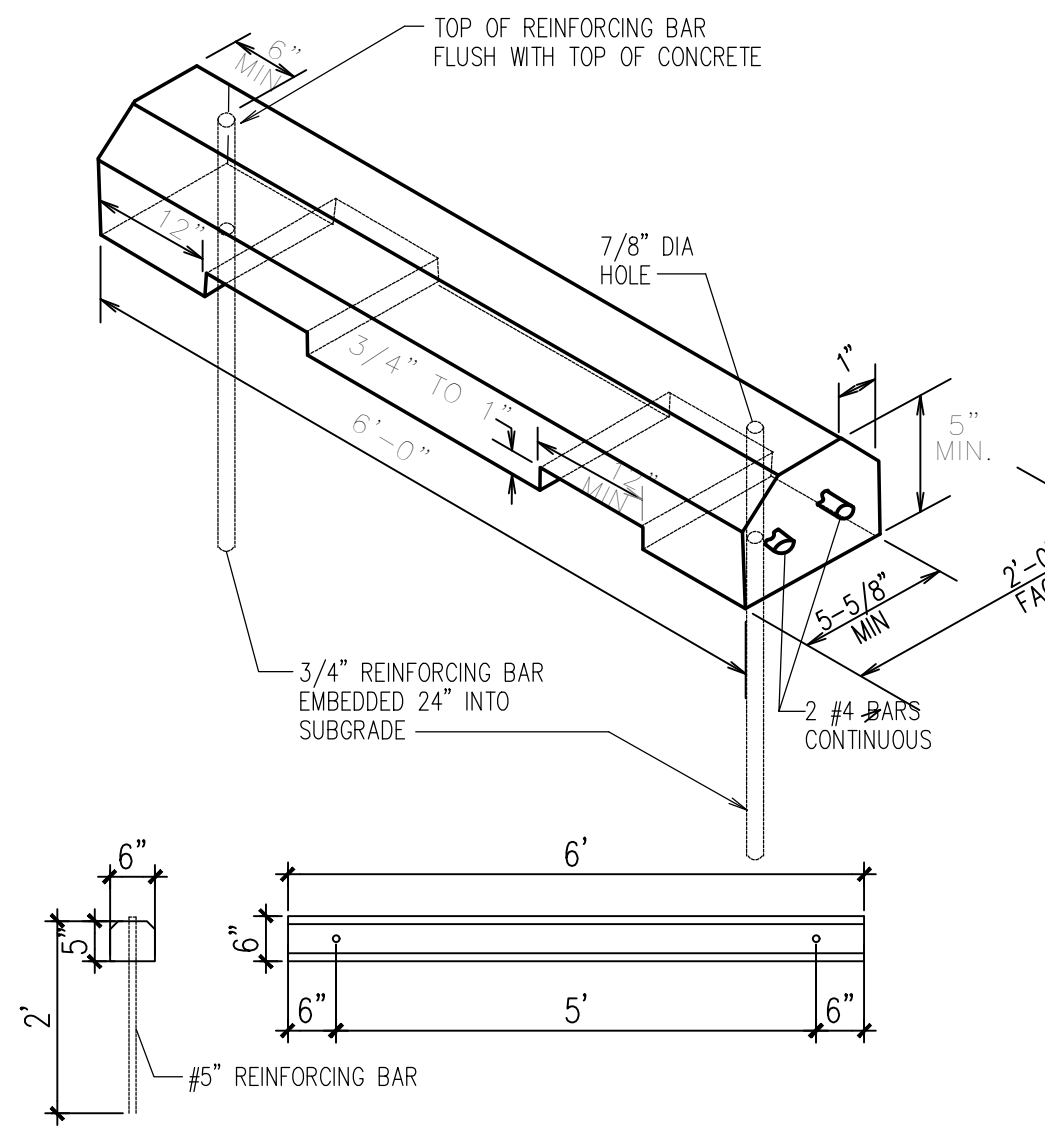


4 WHEEL STOP
N.T.S.

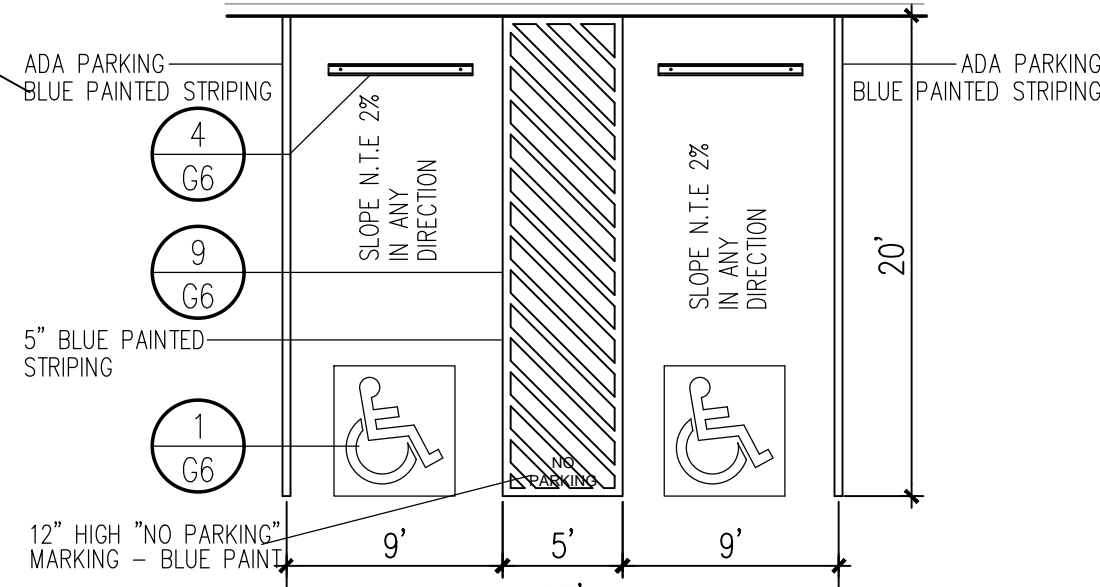

3 H.C PARKING PLAN DETAIL
N.T.S.

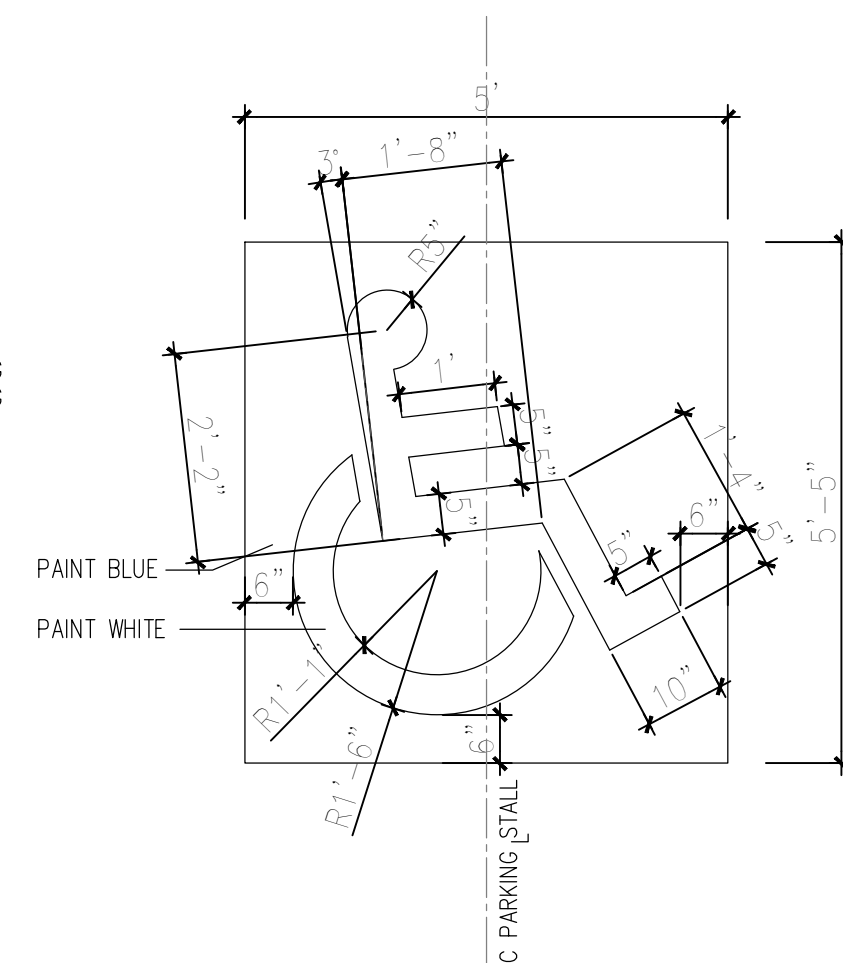

2 H.C SIGNAGE
N.T.S.

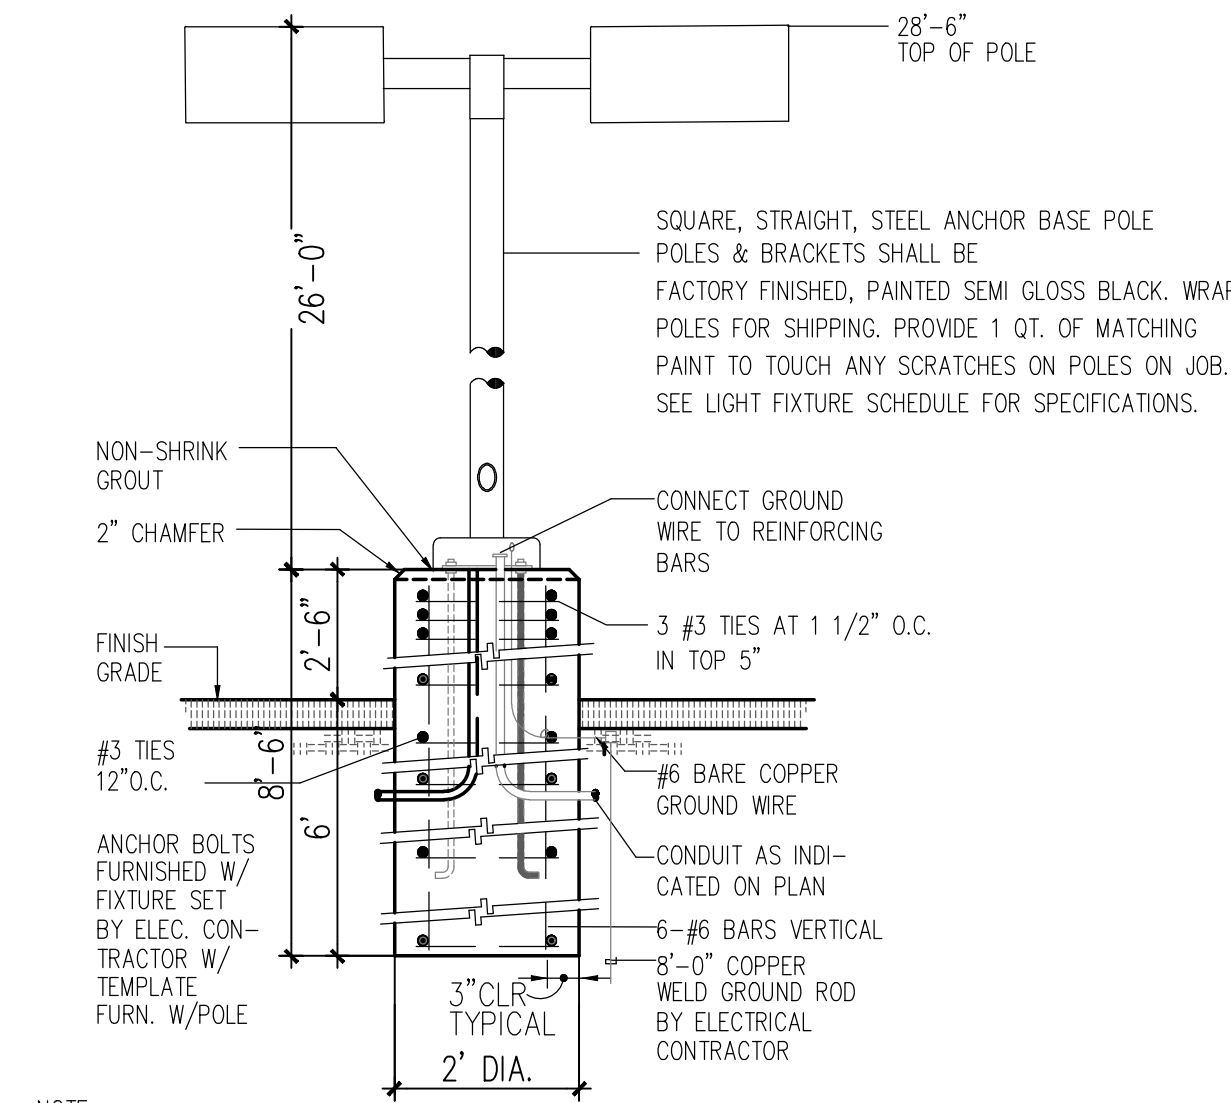

NOTE:
1. MANUFACTURER SHALL WARRANT THAT THE COMPLETE ASSEMBLY, FIXTURES, POLE, BASE, SHALL WITH STAND MIN. 90 MPH SUSTAINED WIND LOAD OR AS REQUIRED BY LOCAL AGENCY, WHICH EVER IS GREATER.
2. CONTRACTOR SHALL VERIFY THAT ALL CONTRACTOR INSTALLED LIGHTS COMPLY WITH LOCAL CODE REQUIREMENTS
3. SHOULD EXISTING POLE HEIGHT TO BE MATCHED EXCEED 22' GENERAL CONTRACTOR SHALL VERIFY W/ ARCHITECT ADEQUACY OF DESIGN SHOWN PRIOR TO INSTALL

1 LIGHT POLE DETAIL
N.T.S.

REV	DATE	BY	REVISION
A			
A			
A			
A			
A			

MODULUS ARCHITECTS
AND LAND USE/PLANNING
8220 SAN PEDRO DR. N.E. SUITE 520
ALBUQUERQUE, NEW MEXICO 87102
PHONE (505) 338-1499 FAX (505) 338-1498

STATE OF NEW MEXICO
STEPHEN A. DUNBAR
No. 4218
REGISTERED ARCHITECT
06/28/2024

PROJECT TITLE
UNSER CROSSING
CENTRAL AVE SE
ALBUQUERQUE, NEW MEXICO
PROJECT MANAGER
STEPHEN DUNBAR, AIA
JOB NO.
DRAWN BY:
S
SHEET TITLE
SITE DETAILS

DATE:
06/28/2024
SCALE:
RE: SCALE
sheet:
G4
of.