




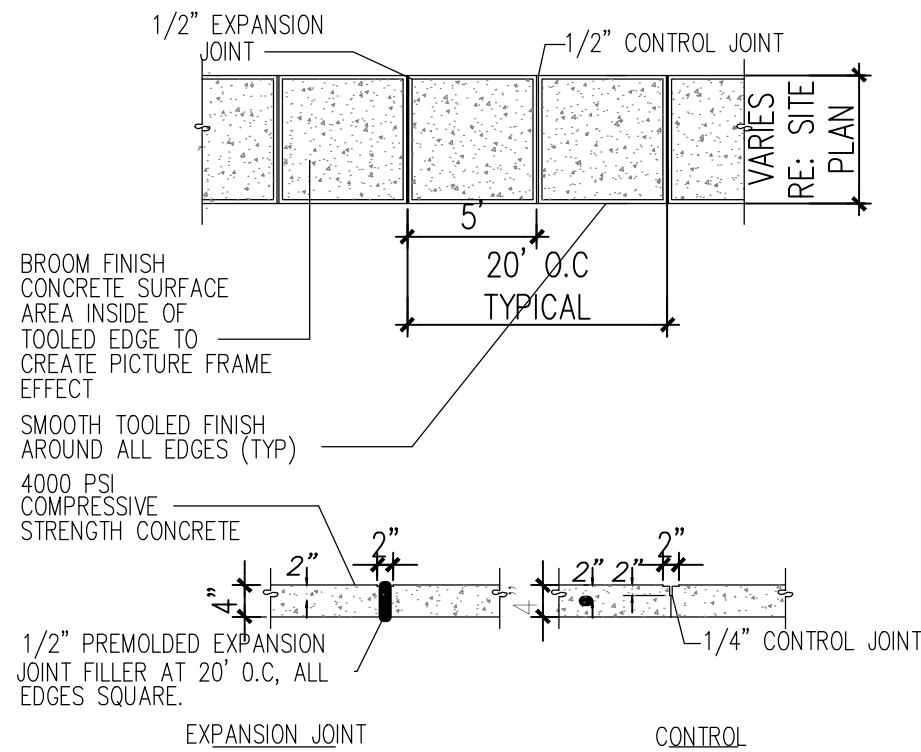


1 TYPICAL SIDEWALK
N.T.S.

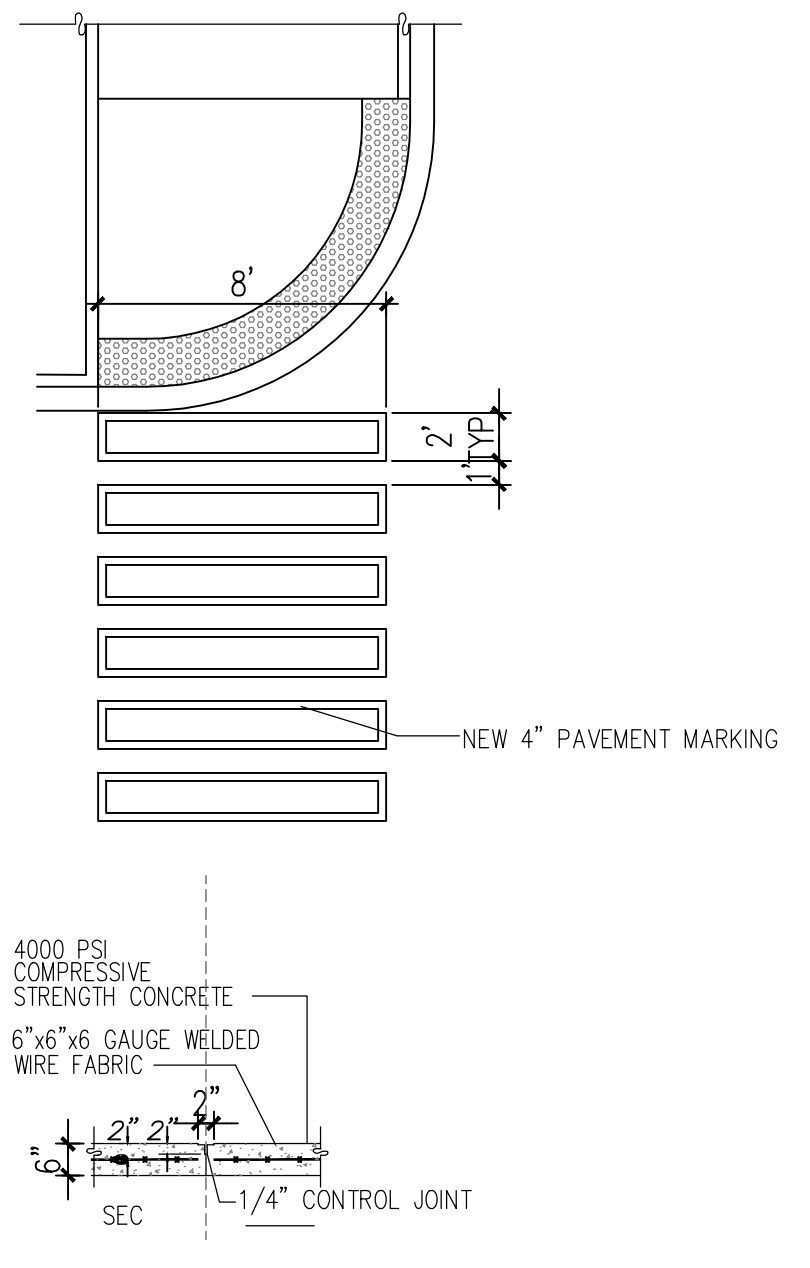


2 TYPICAL CONC. CROSSWALK
N.T.S.

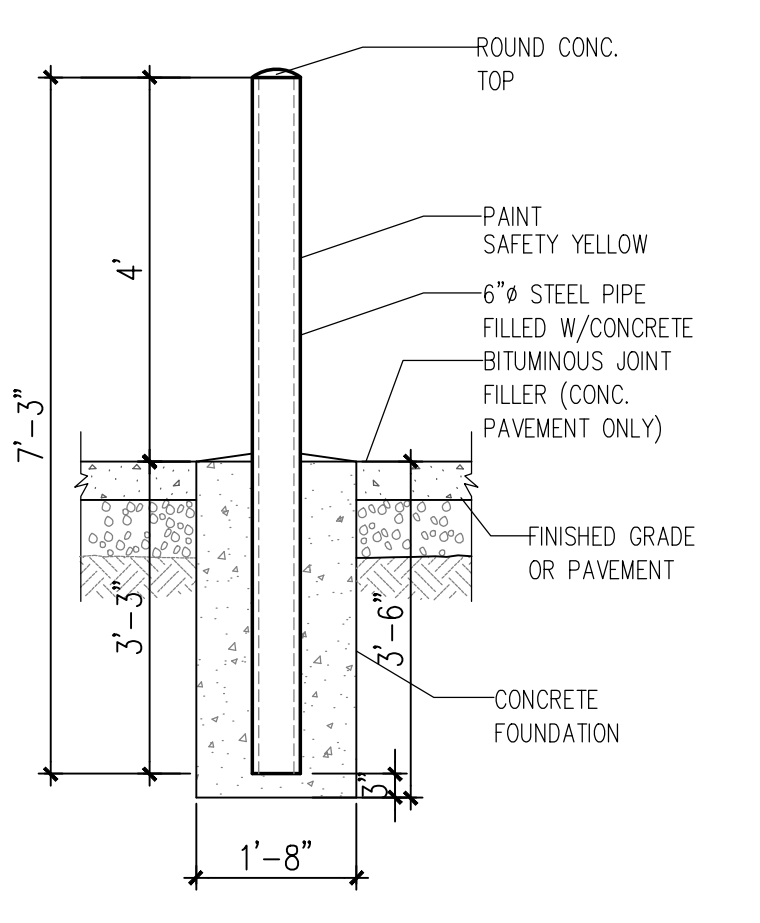


3 BOLLARD DETAIL
N.T.S.

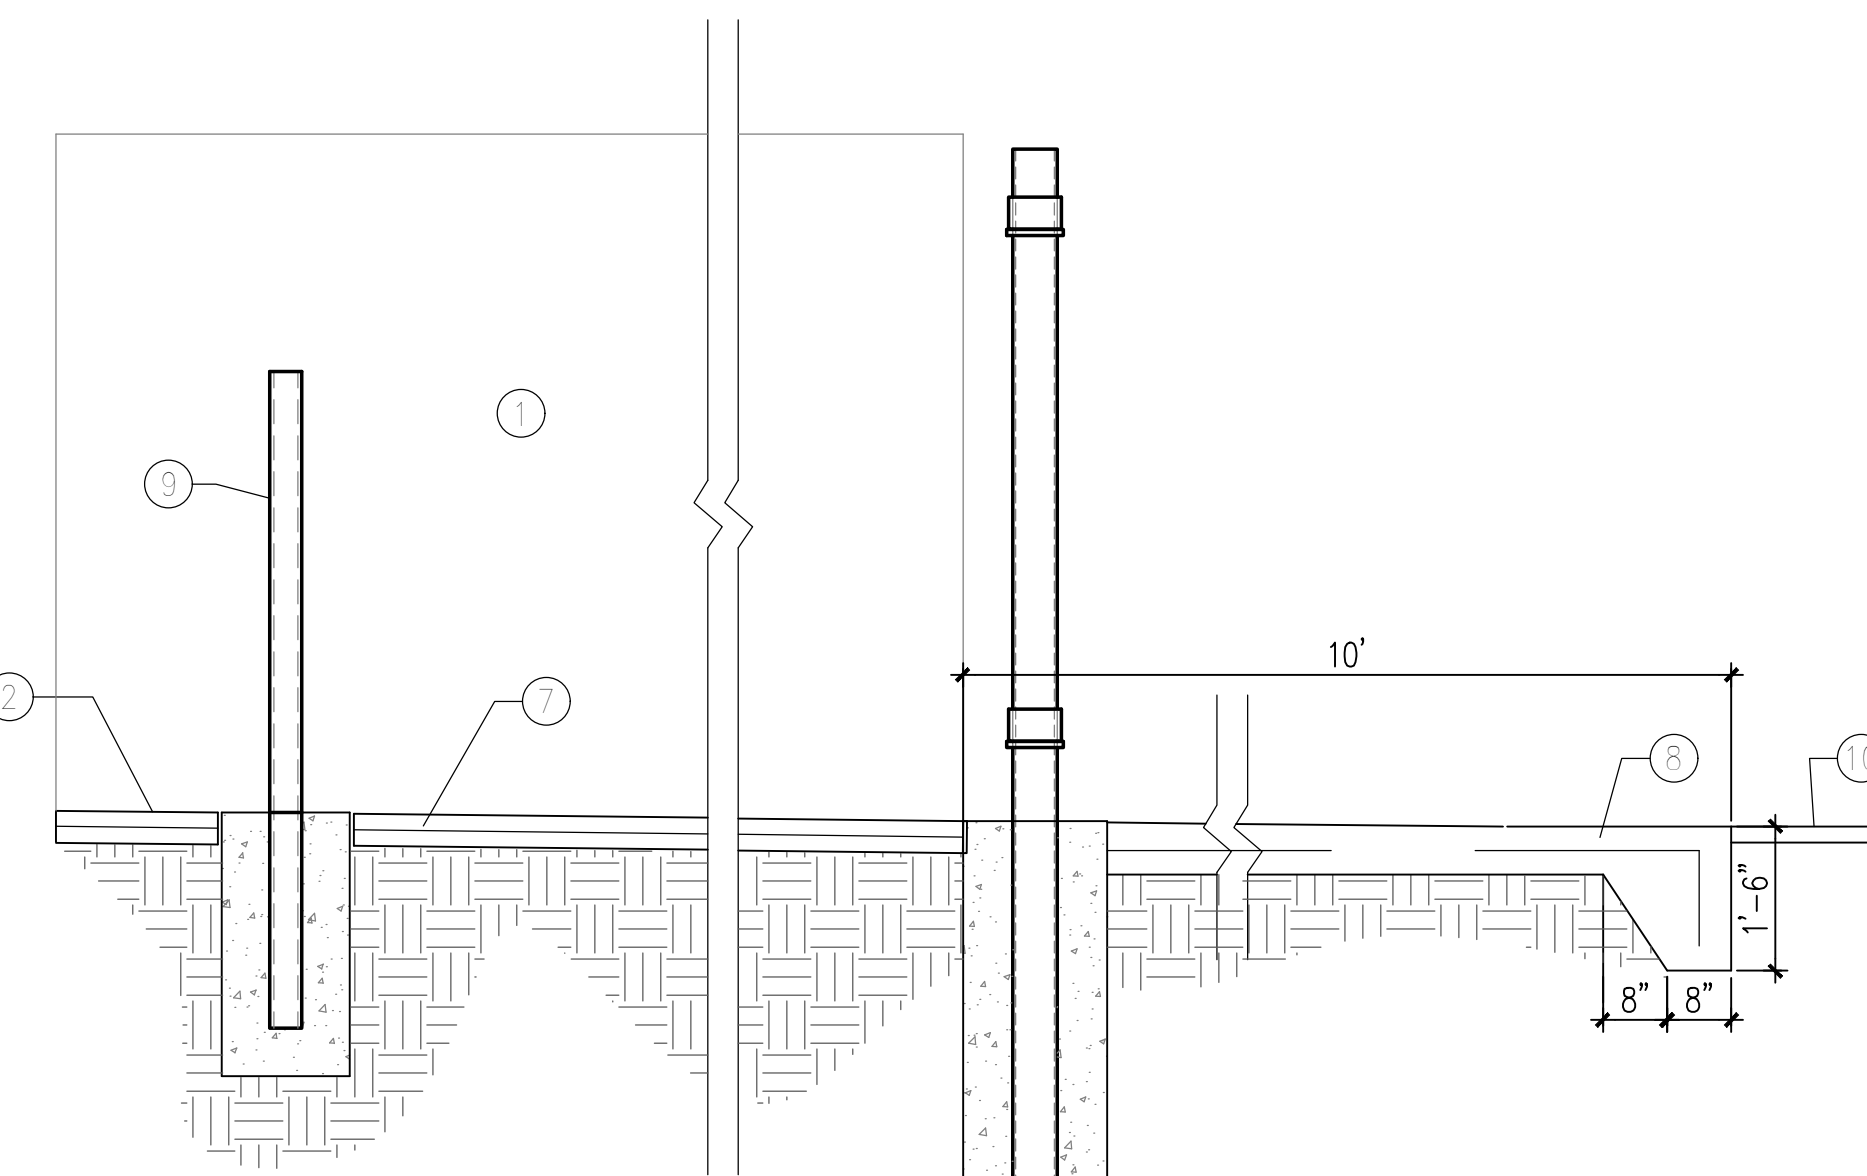


4 DUMPSTER SEC.
N.T.S.

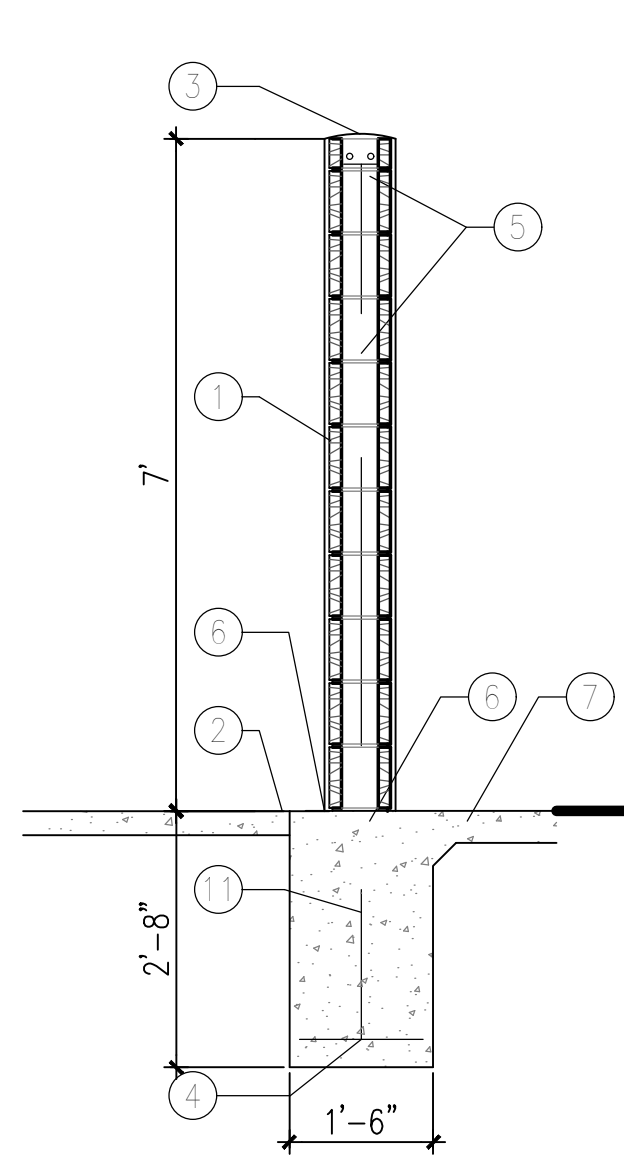


5 DUMPSTER SEC.
N.T.S.

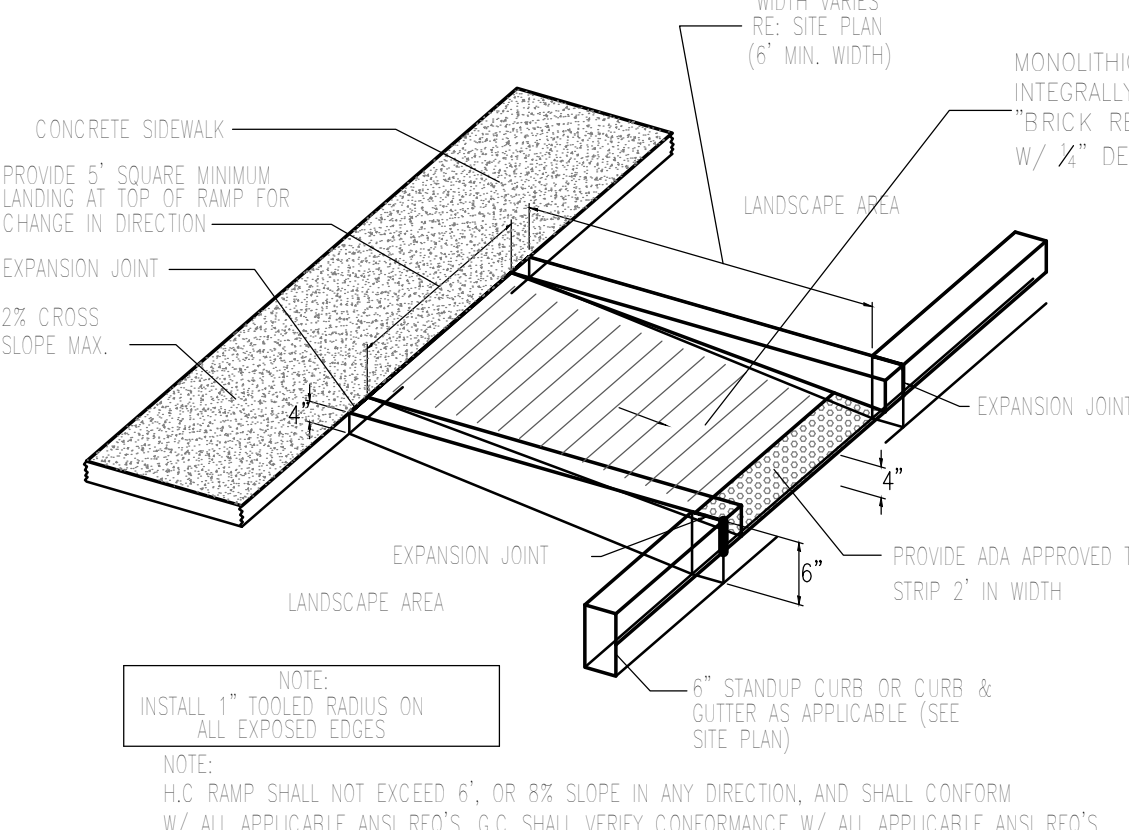


7 CURBED RAMP DETAIL
N.T.S.

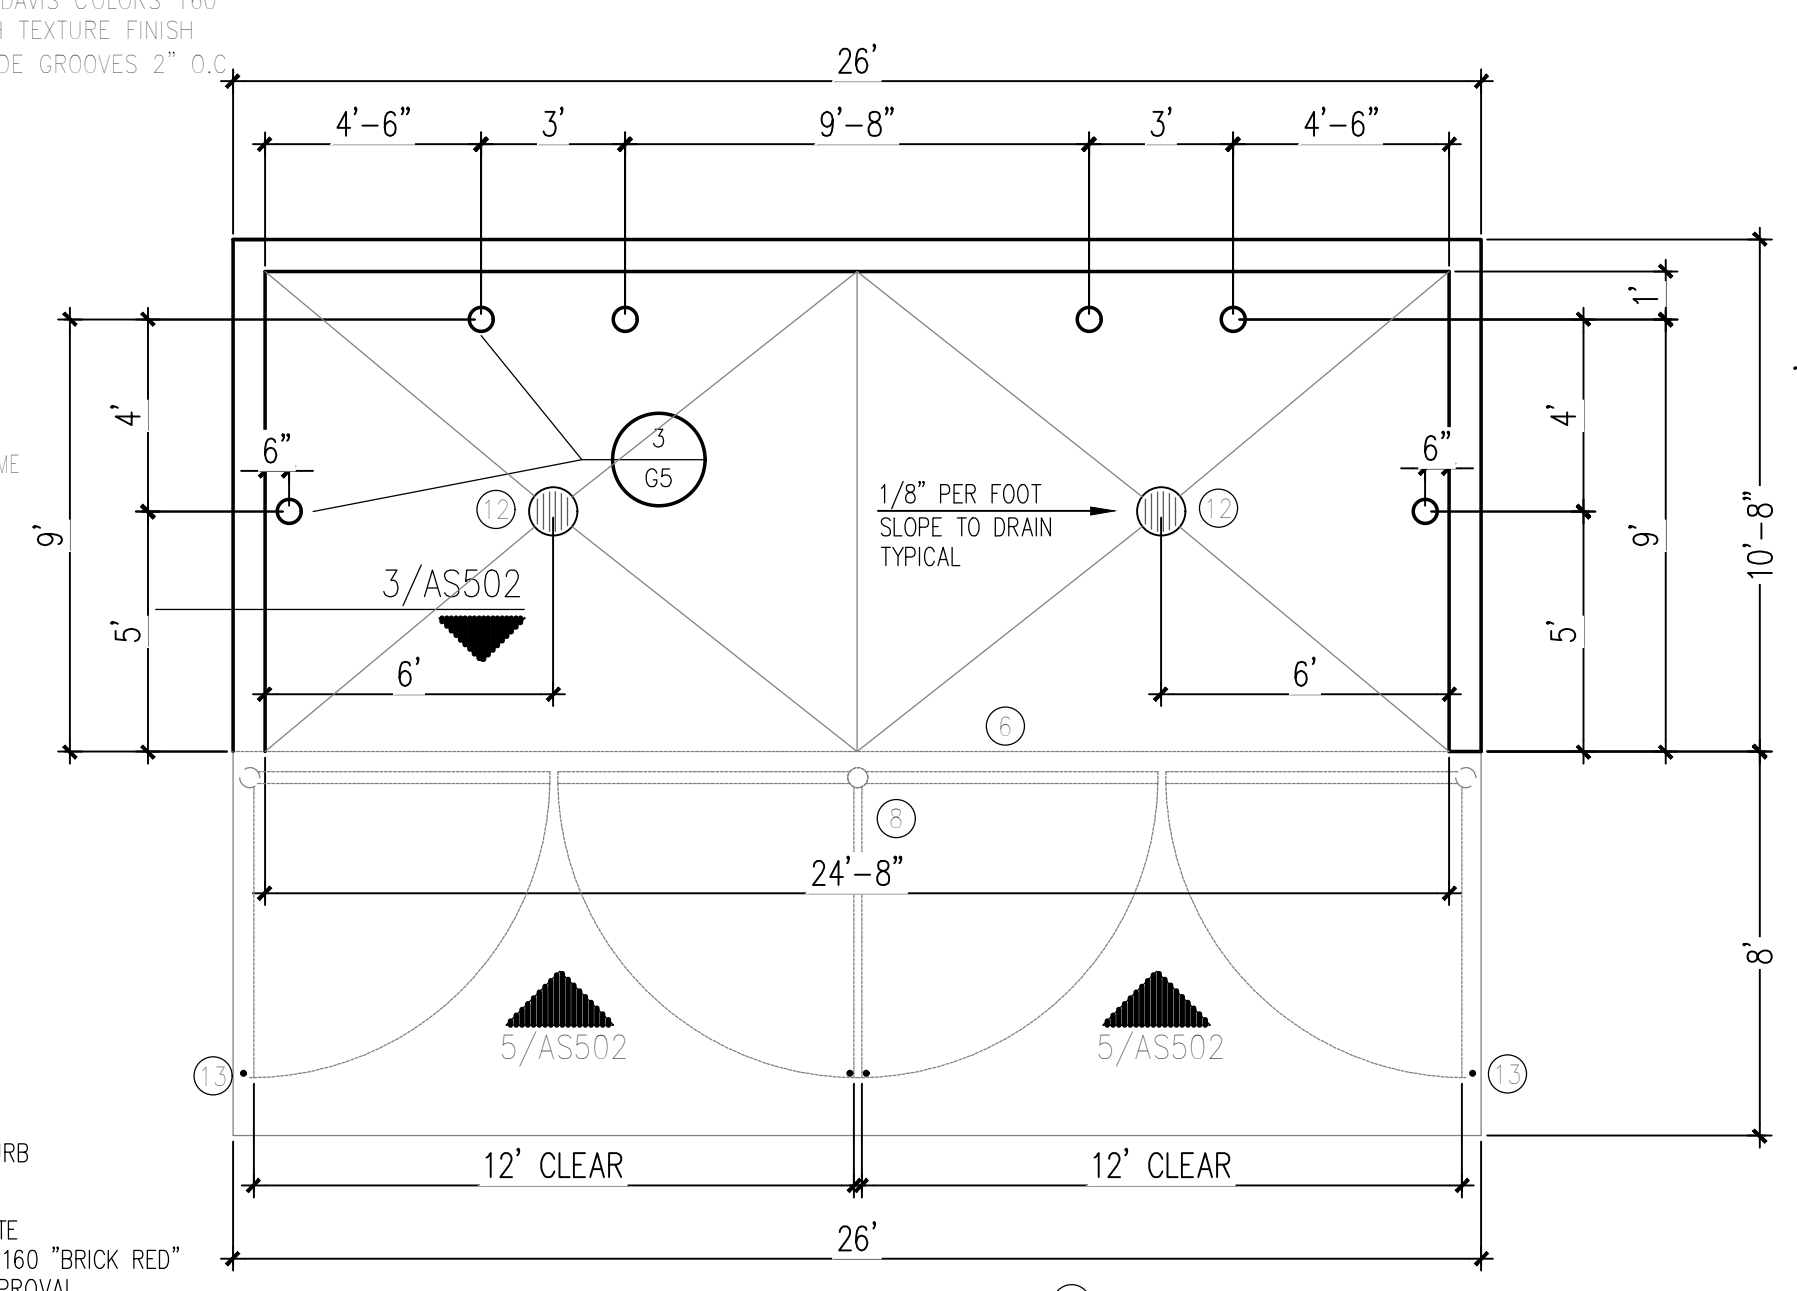


8 DUMPSTER PLAN
N.T.S.

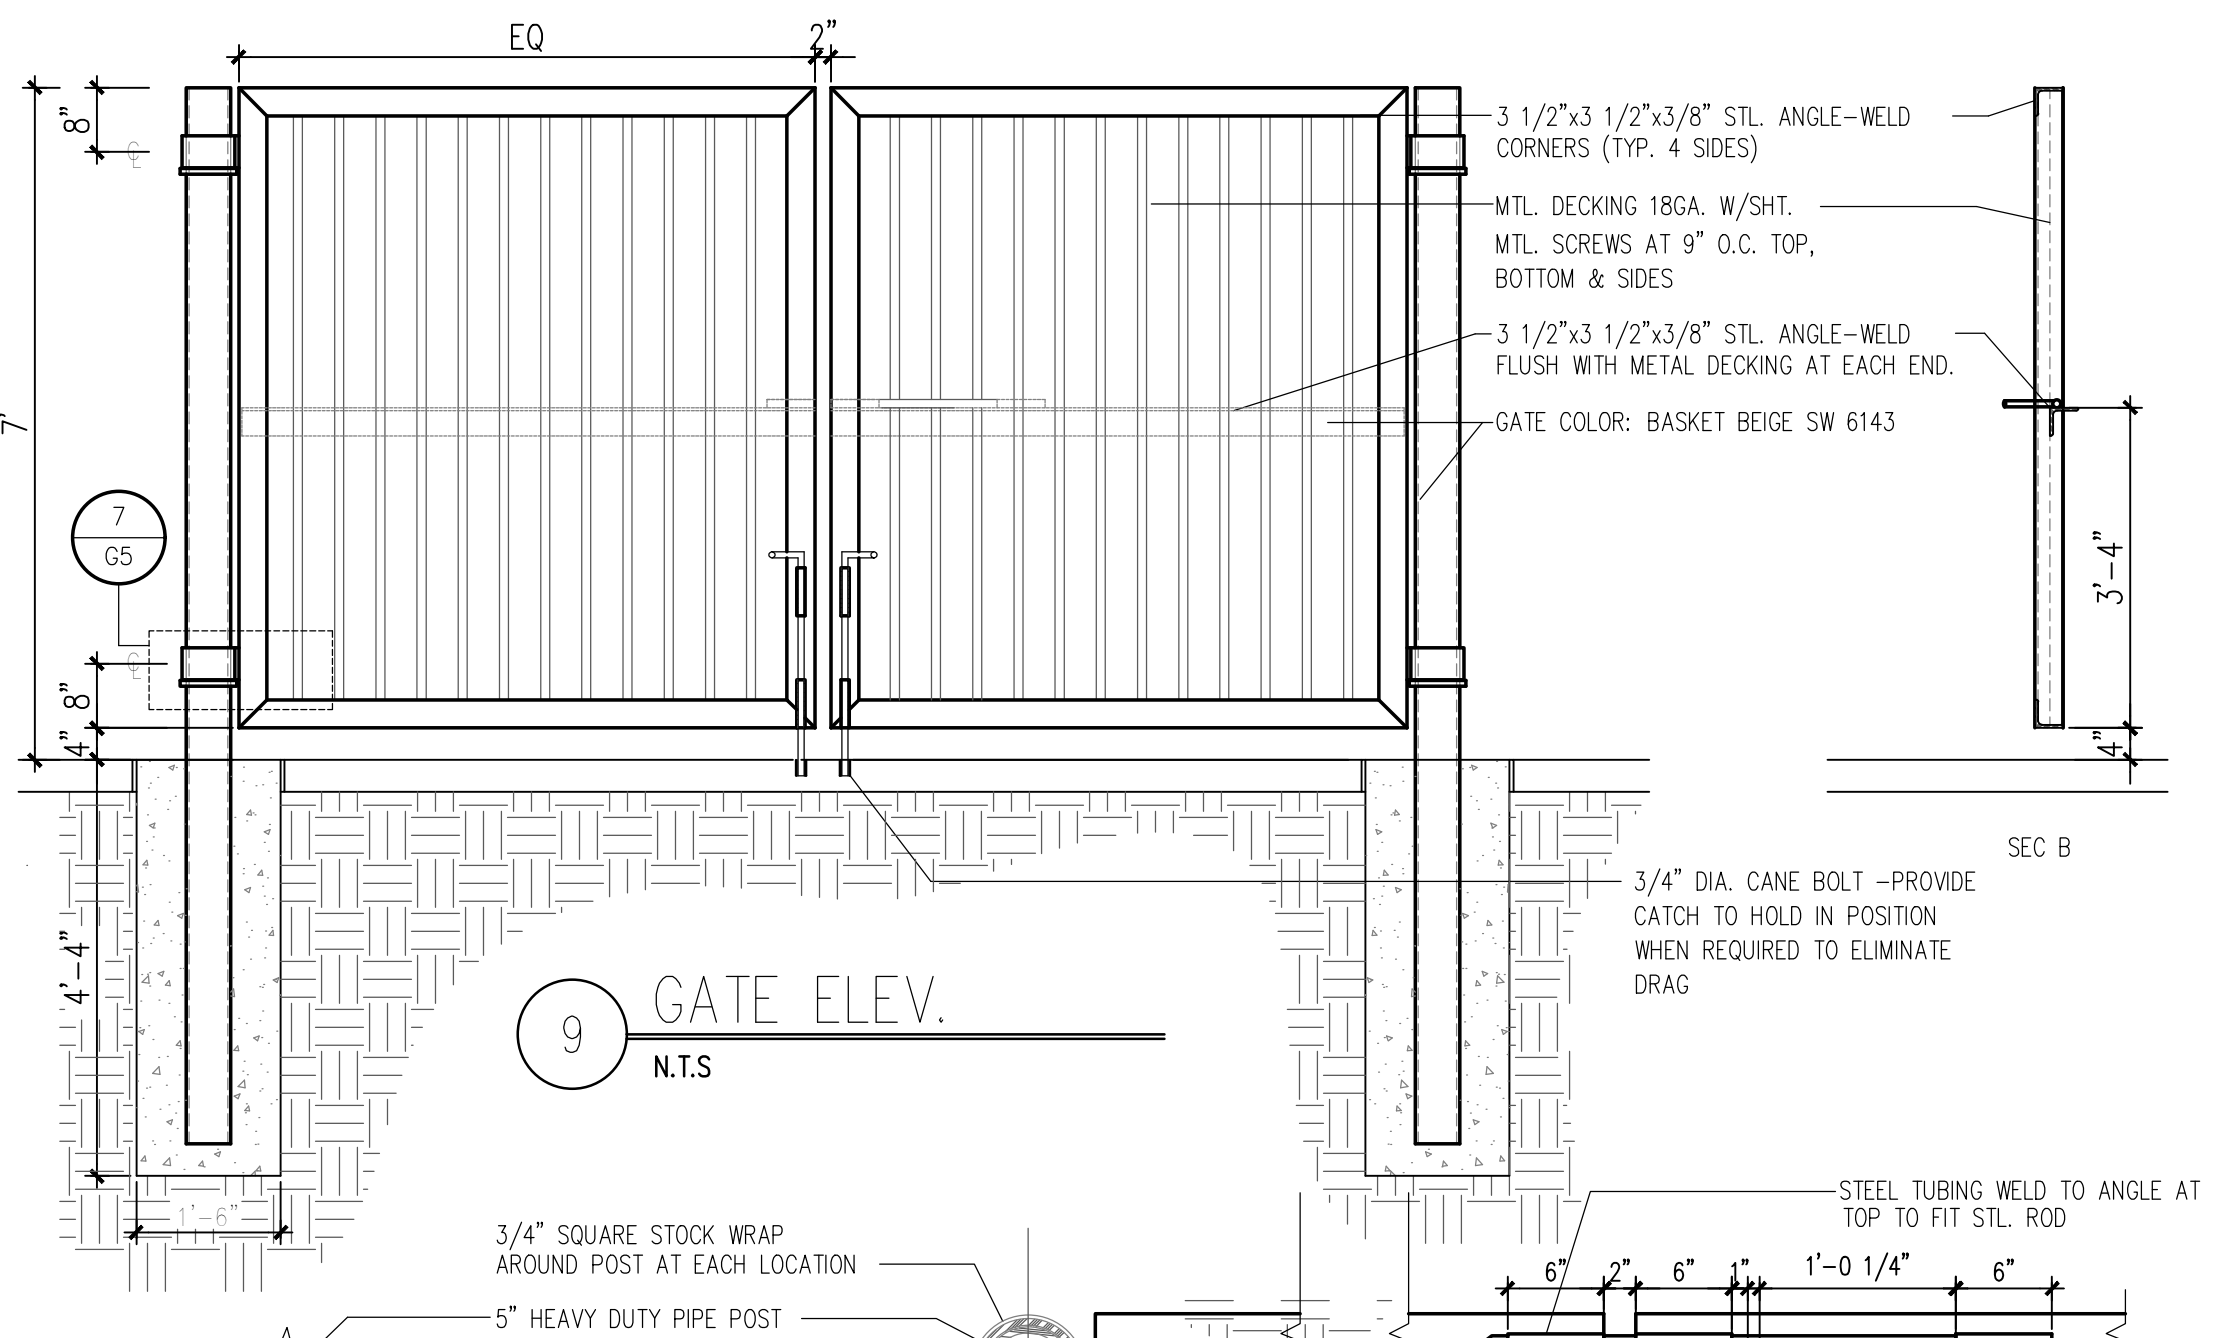


9 GATE ELEV.
N.T.S.

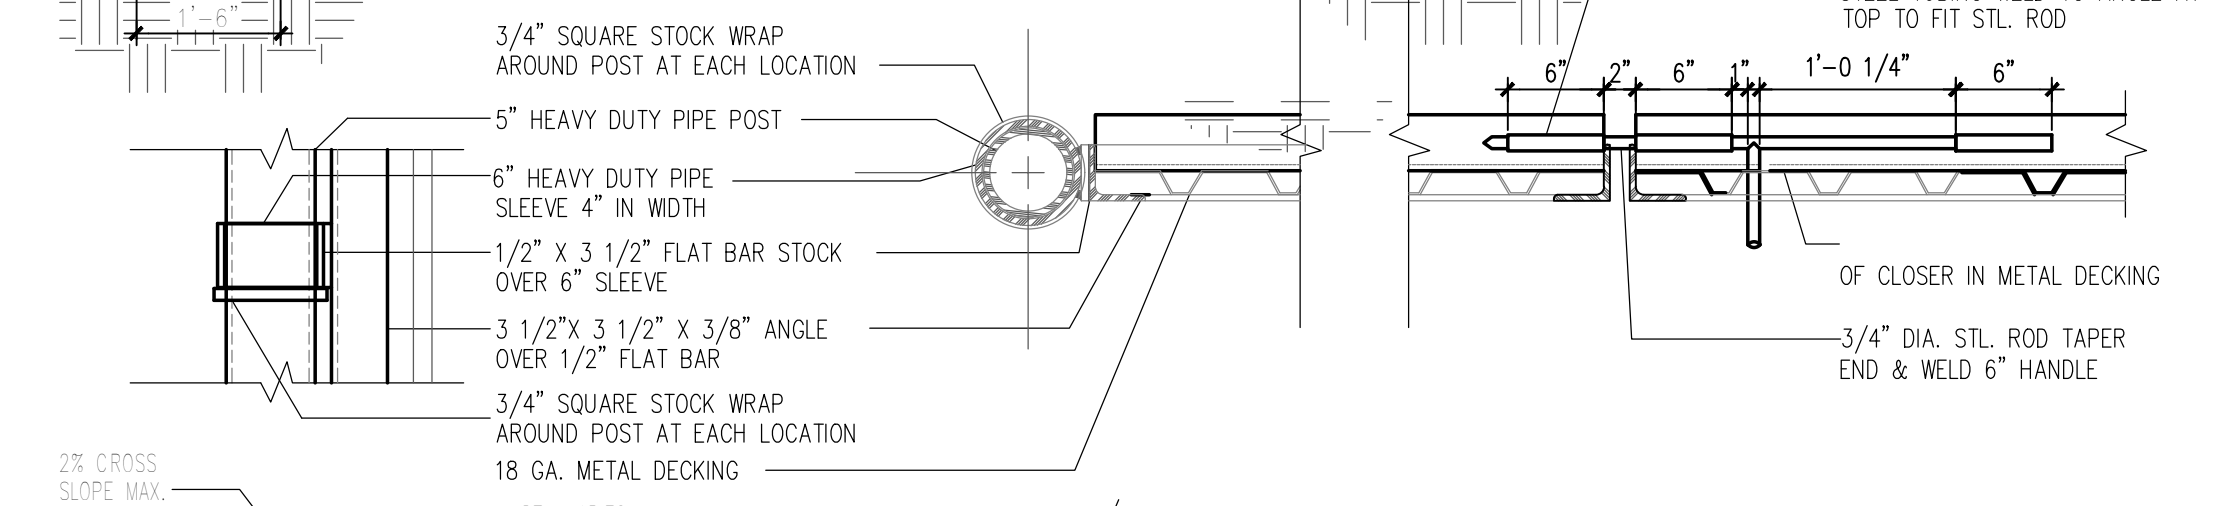


10 GATE POST/SLIDE BOLT DETAIL
N.T.S.

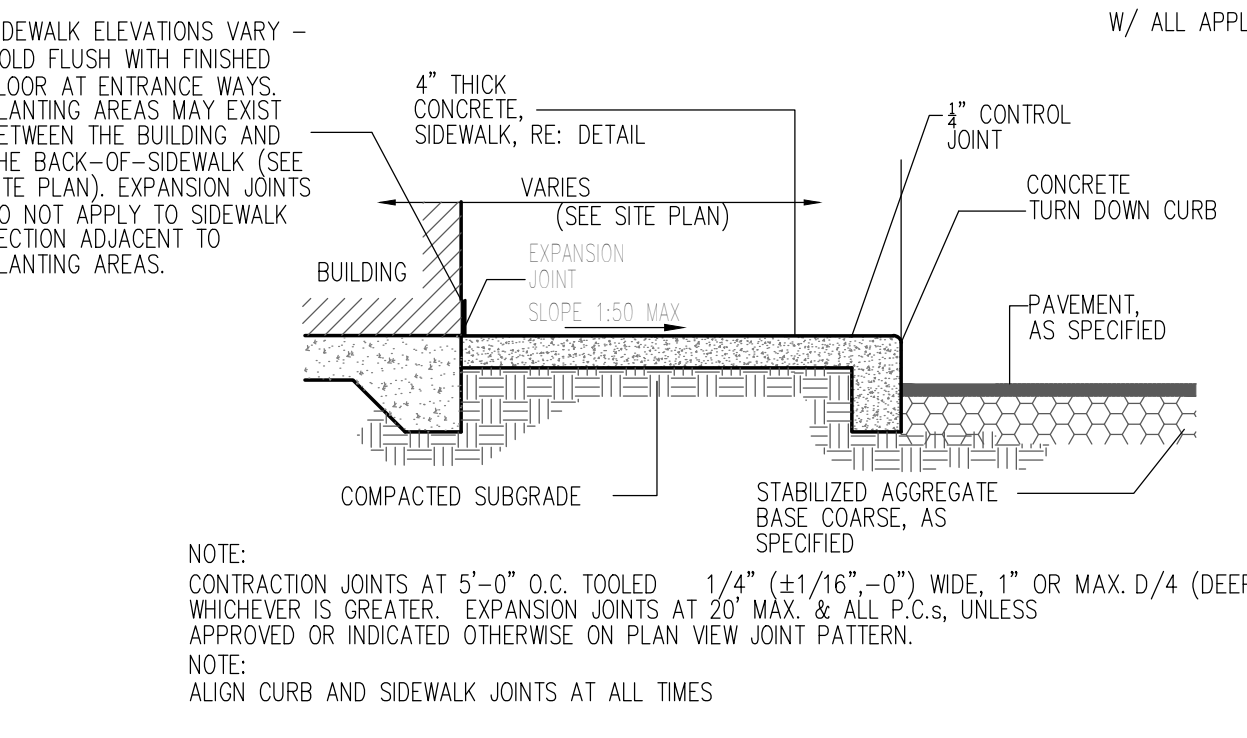

6 SIDEWALK WITH TURNDOWN CURB SEC.
N.T.S.

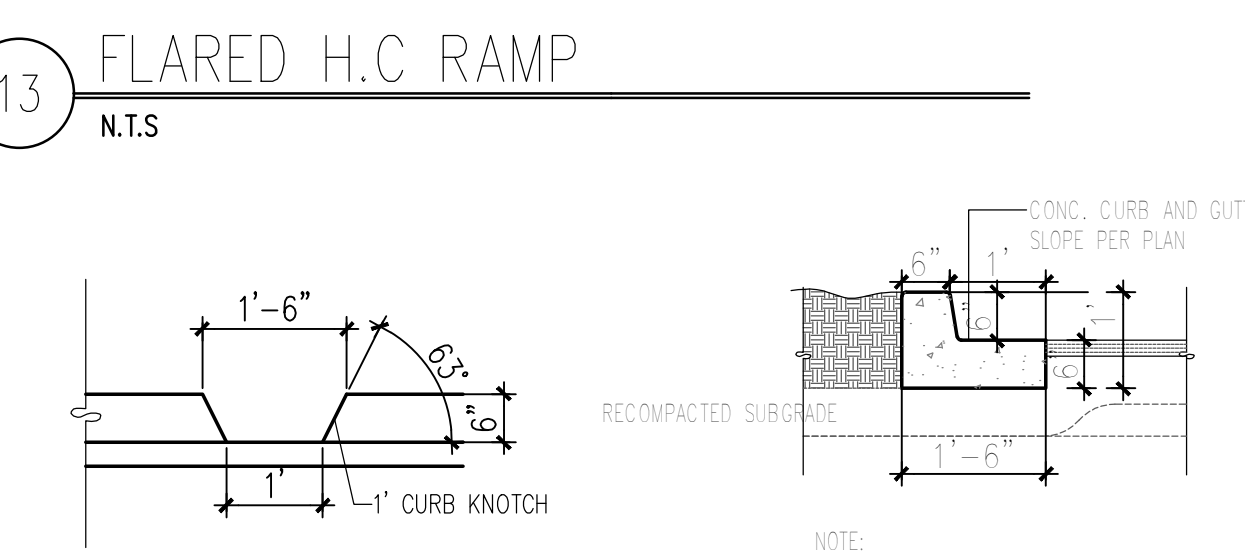

11 CURB NOTCH
N.T.S.

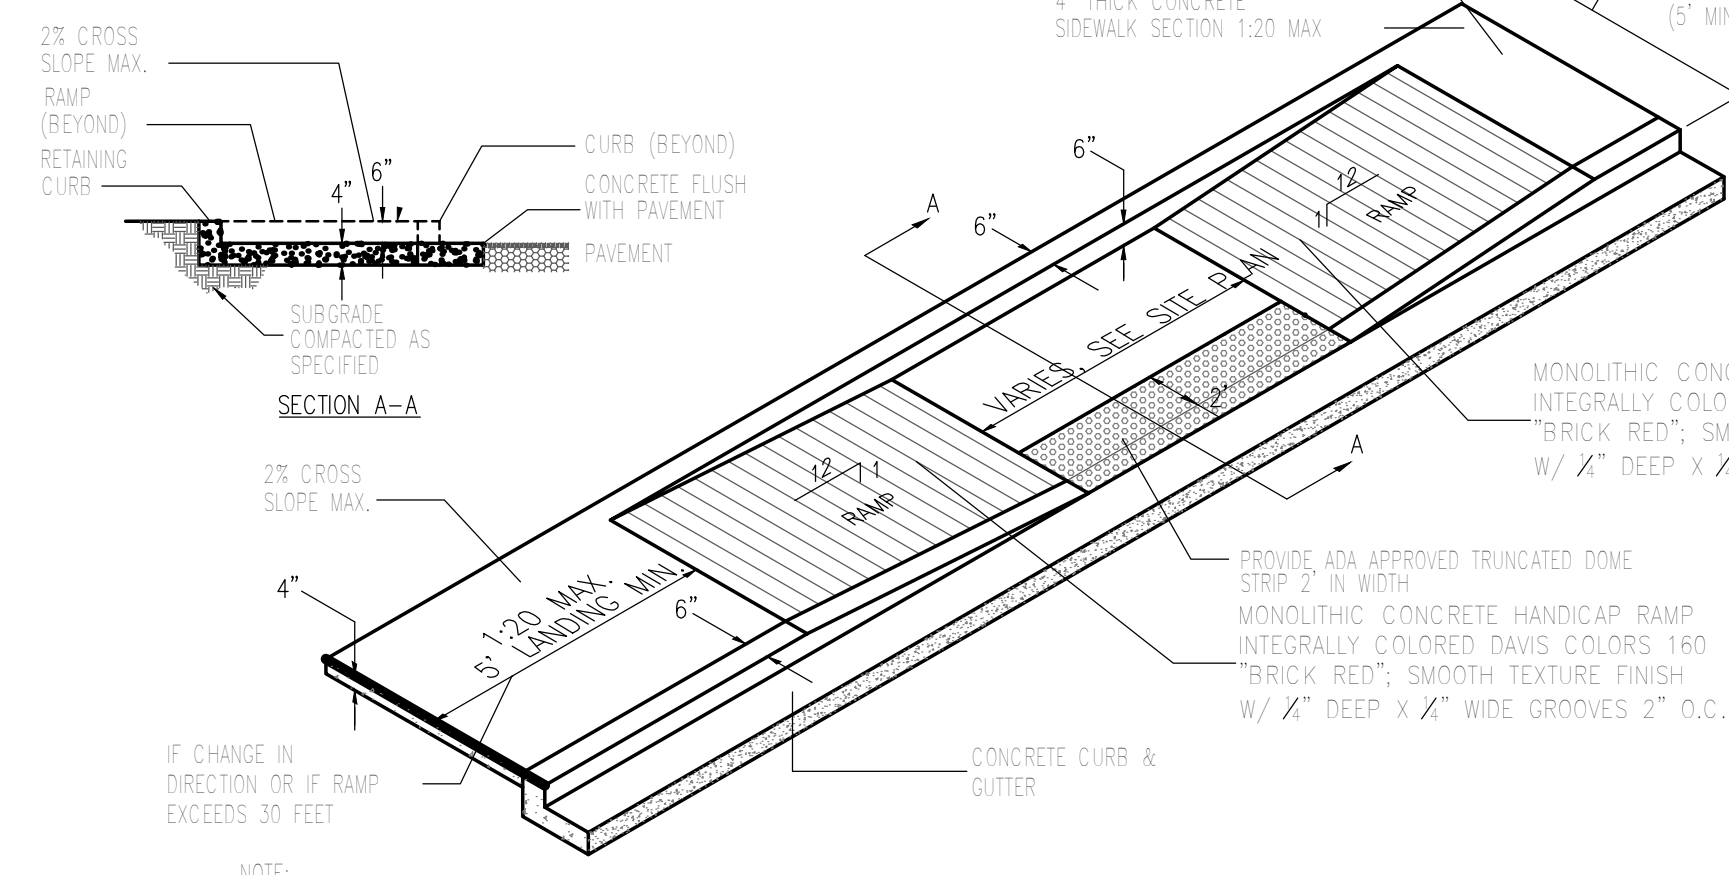

14 TAPERED RAMP DETAIL
N.T.S.

12 TYPICAL CURB DETAIL
N.T.S.

- KEYED NOTES
- 1 8" CMU WALL WITH 2 COAT SYN. STUCCO SYSTEM. COLOR: TO MATCH BLDG. BASE
 - 2 FINISH GRADE.
 - 3 SLOPE STUCCO CAP.
 - 4 4-#4 BARS CONT. @ BOTTOM OF FOOTING #4 @ 16" O.C. ACROSS BOTTOM OF FOOTING.
 - 5 2-#5 BARS @ TOP KNOCK-OUT BLOCK BOND BEAM. CONTINUOUS: #5 BARS @ 32" O.C. VERTICAL. GROUT REIN-FORCED CELLS. DURA-WALL @ 16" O.C. HORIZONTAL.
 - 6 1/2" EXPANSION JOINT MATERIAL
 - 7 6" CONCRETE SLAB 4000 PSI 3/4" AGGREGATE WITH 6X6 - 10X10 W/M.
 - 8 6" CONCRETE APRON 4000 PSI 3/4" AGGREGATE WITH 6X6 - 10X10 W/M W/ TURNDOWN EDGE.
 - 9 6" CONCRETE FILLED PIPE IN 16" DIA. X 2'-6" DEEP CONC. FOOTING, PAINT TO MATCH STUCCO FINISH.
 - 10 ASPHALT PAVING
 - 11 GROUT ALL CELLS SOLID BELOW GRADE, TYPICAL.
 - 12 2" VENT TO +6" ABOVE TOP OF ENCLOSURE WALL. PROVIDE BREATHABLE VENT CAP
 - 13 PROVIDE PIN HOLE TO CATCH CANE BOLT IN OPEN POSITION

15 ENCLOSURE NOTES
N.T.S.

MODULUS ARCHITECTS
AND LAND USE/PLANNING
8220 SAN PEDRO DR. N.E. SUITE 520
ALBUQUERQUE, NEW MEXICO 87102
PHONE (505) 338-1499 FAX (505) 338-1498

STATE OF NEW MEXICO
STEPHEN A. DUNBAR
No. 4218
REGISTERED ARCHITECT
04/04/2024

PROJECT TITLE
UNSER CROSSING
CENTRAL AVE SE
ALBUQUERQUE, NEW MEXICO
PROJECT MANAGER
STEPHEN DUNBAR, AIA
JOB NO.
DRAWN BY
S
SHEET TITLE
SITE DETAILS

DATE
04/04/2024
SCALE
RE: SCALE
sheet
G5
of