


You don't need this wall for drainage, and should NOT build it on the neighbors frontage.

Tactile strips are probably not required since this is no longer a ramp.

CONTRACTOR SHALL ADJUST RAMP LENGTH AS NECESSARY TO INSURE MAX. 8.3% SLOPE IN DIRECTION OF TRAVEL

5' TAPER IN CURB HEIGHT

5' TAPER IN CURB HEIGHT

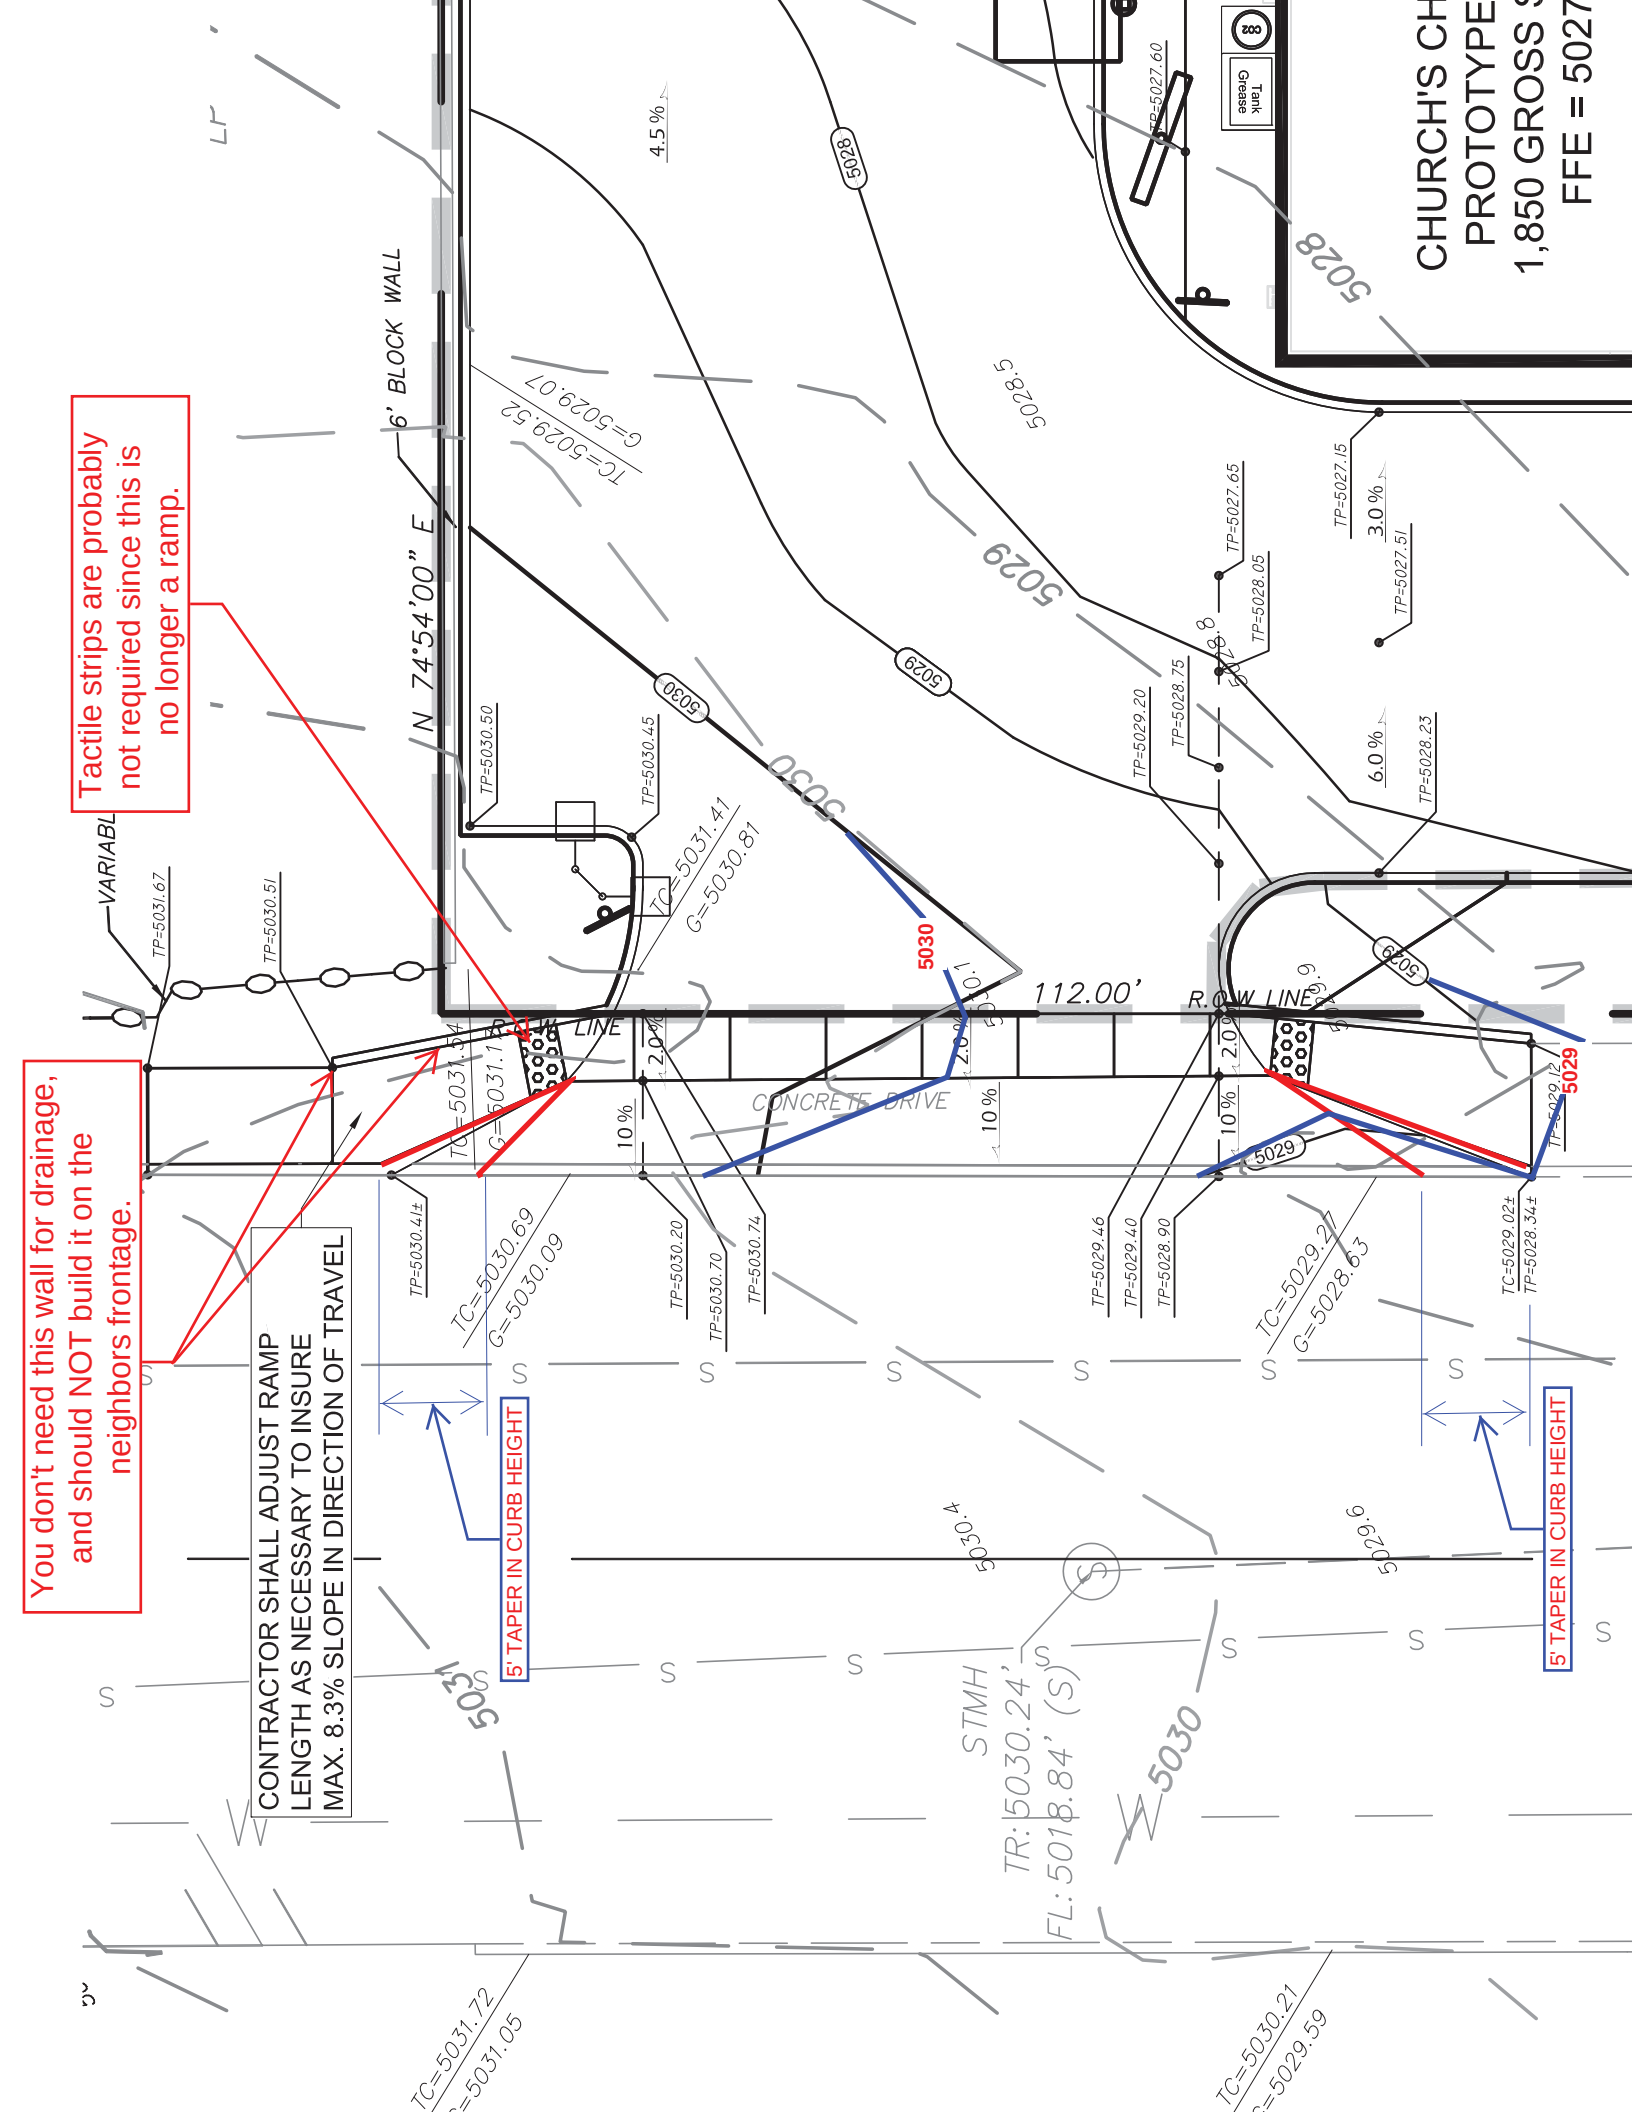

CHURCH'S CH
PROTOTYPE
1,850 GROSS
FFE = 5027