




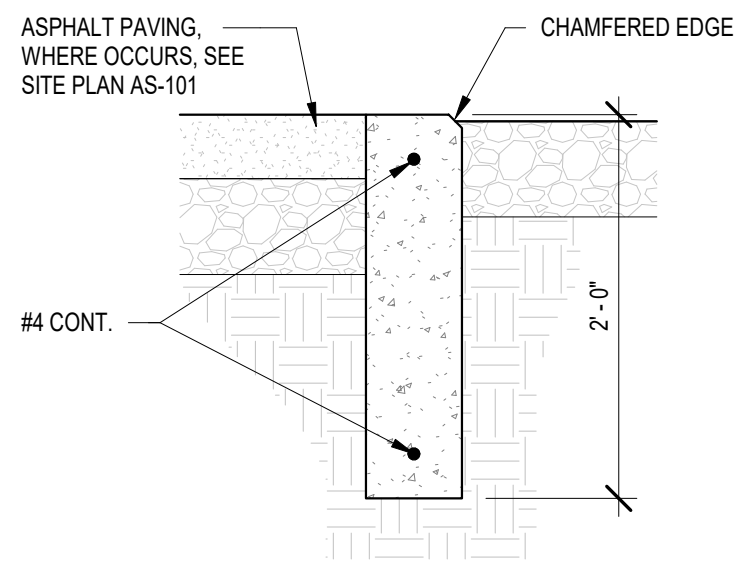


D1 MOW CURB DETAIL
SCALE: 1" = 1'-0"

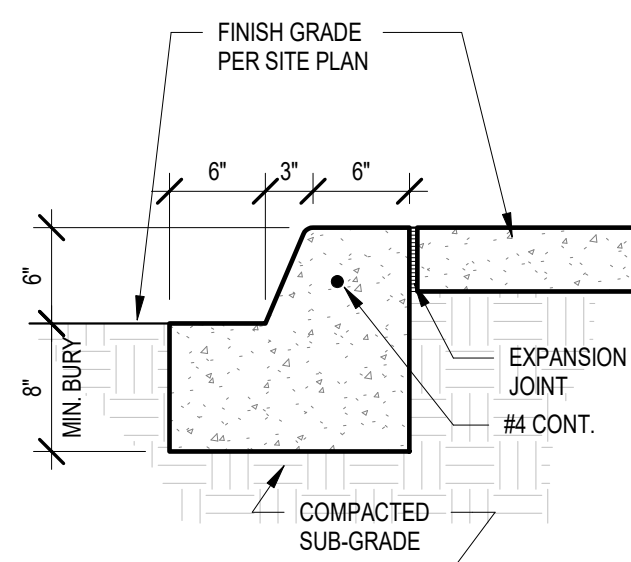


D2 SIDEWALK CURB
SCALE: 1" = 1'-0"

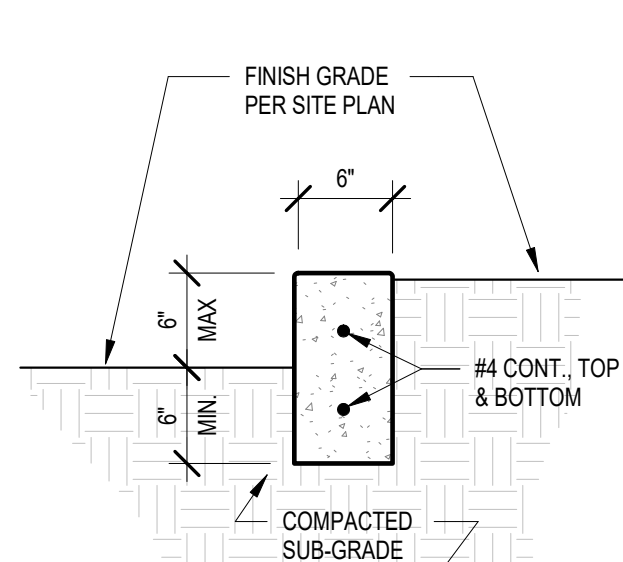


D3 HEADER CURB
SCALE: 1" = 1'-0"

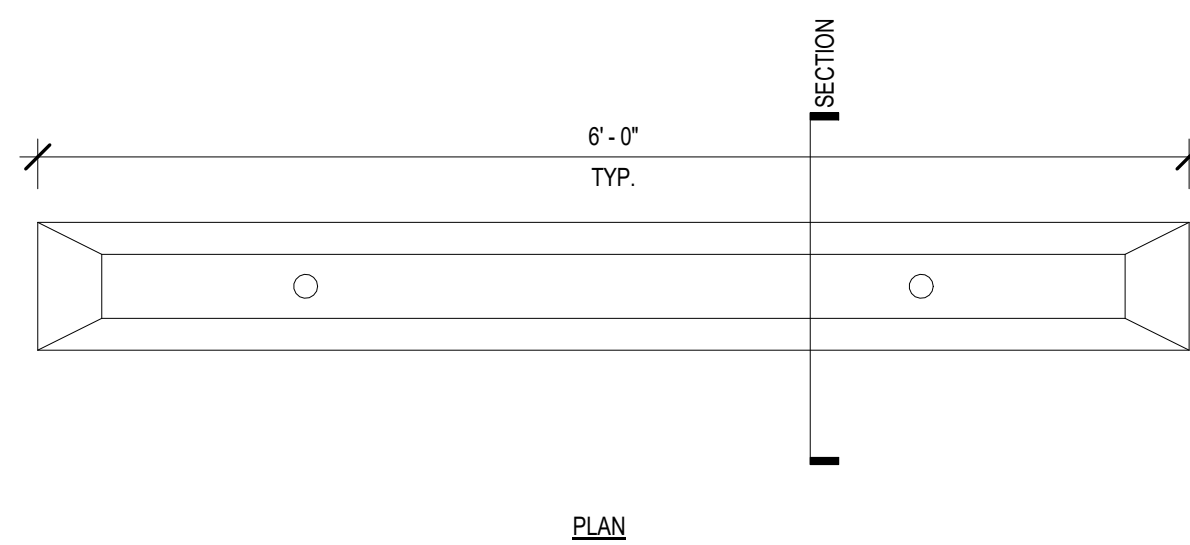






D4 PARKING BUMPER DETAIL
SCALE: 1" = 1'-0"

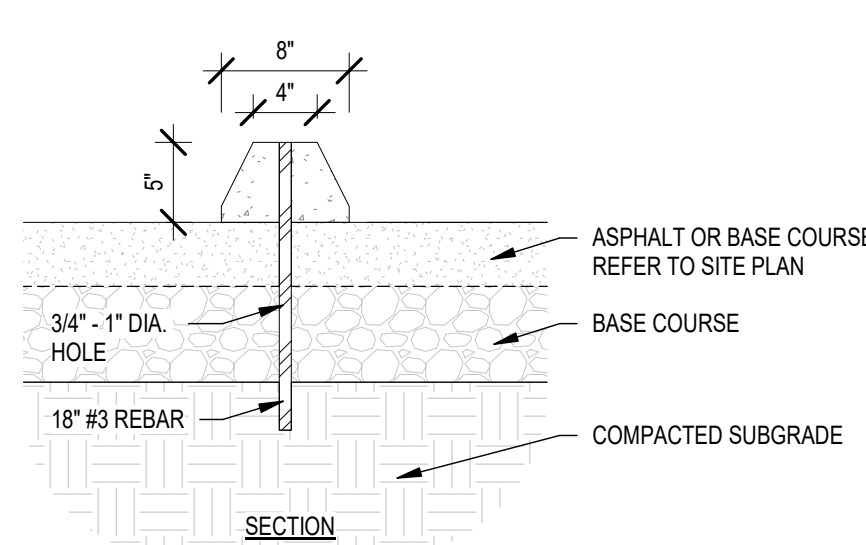


**TRAFFIC CIRCULATION
LAYOUT APPROVED**
Sertil A. Kanbar 7/8/2024
Signed _____ Date _____

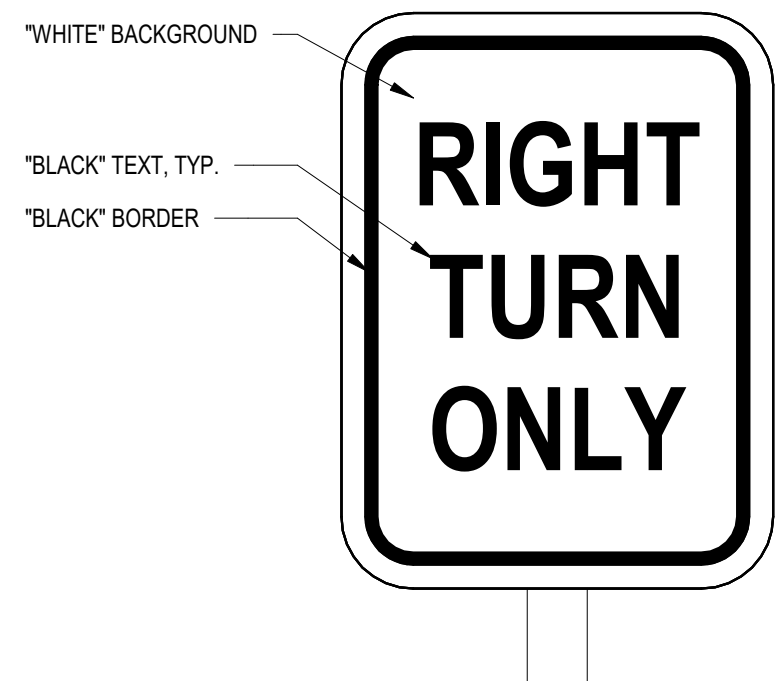


B1 SIGNAGE DETAILS
SCALE: 3" = 1'-0"

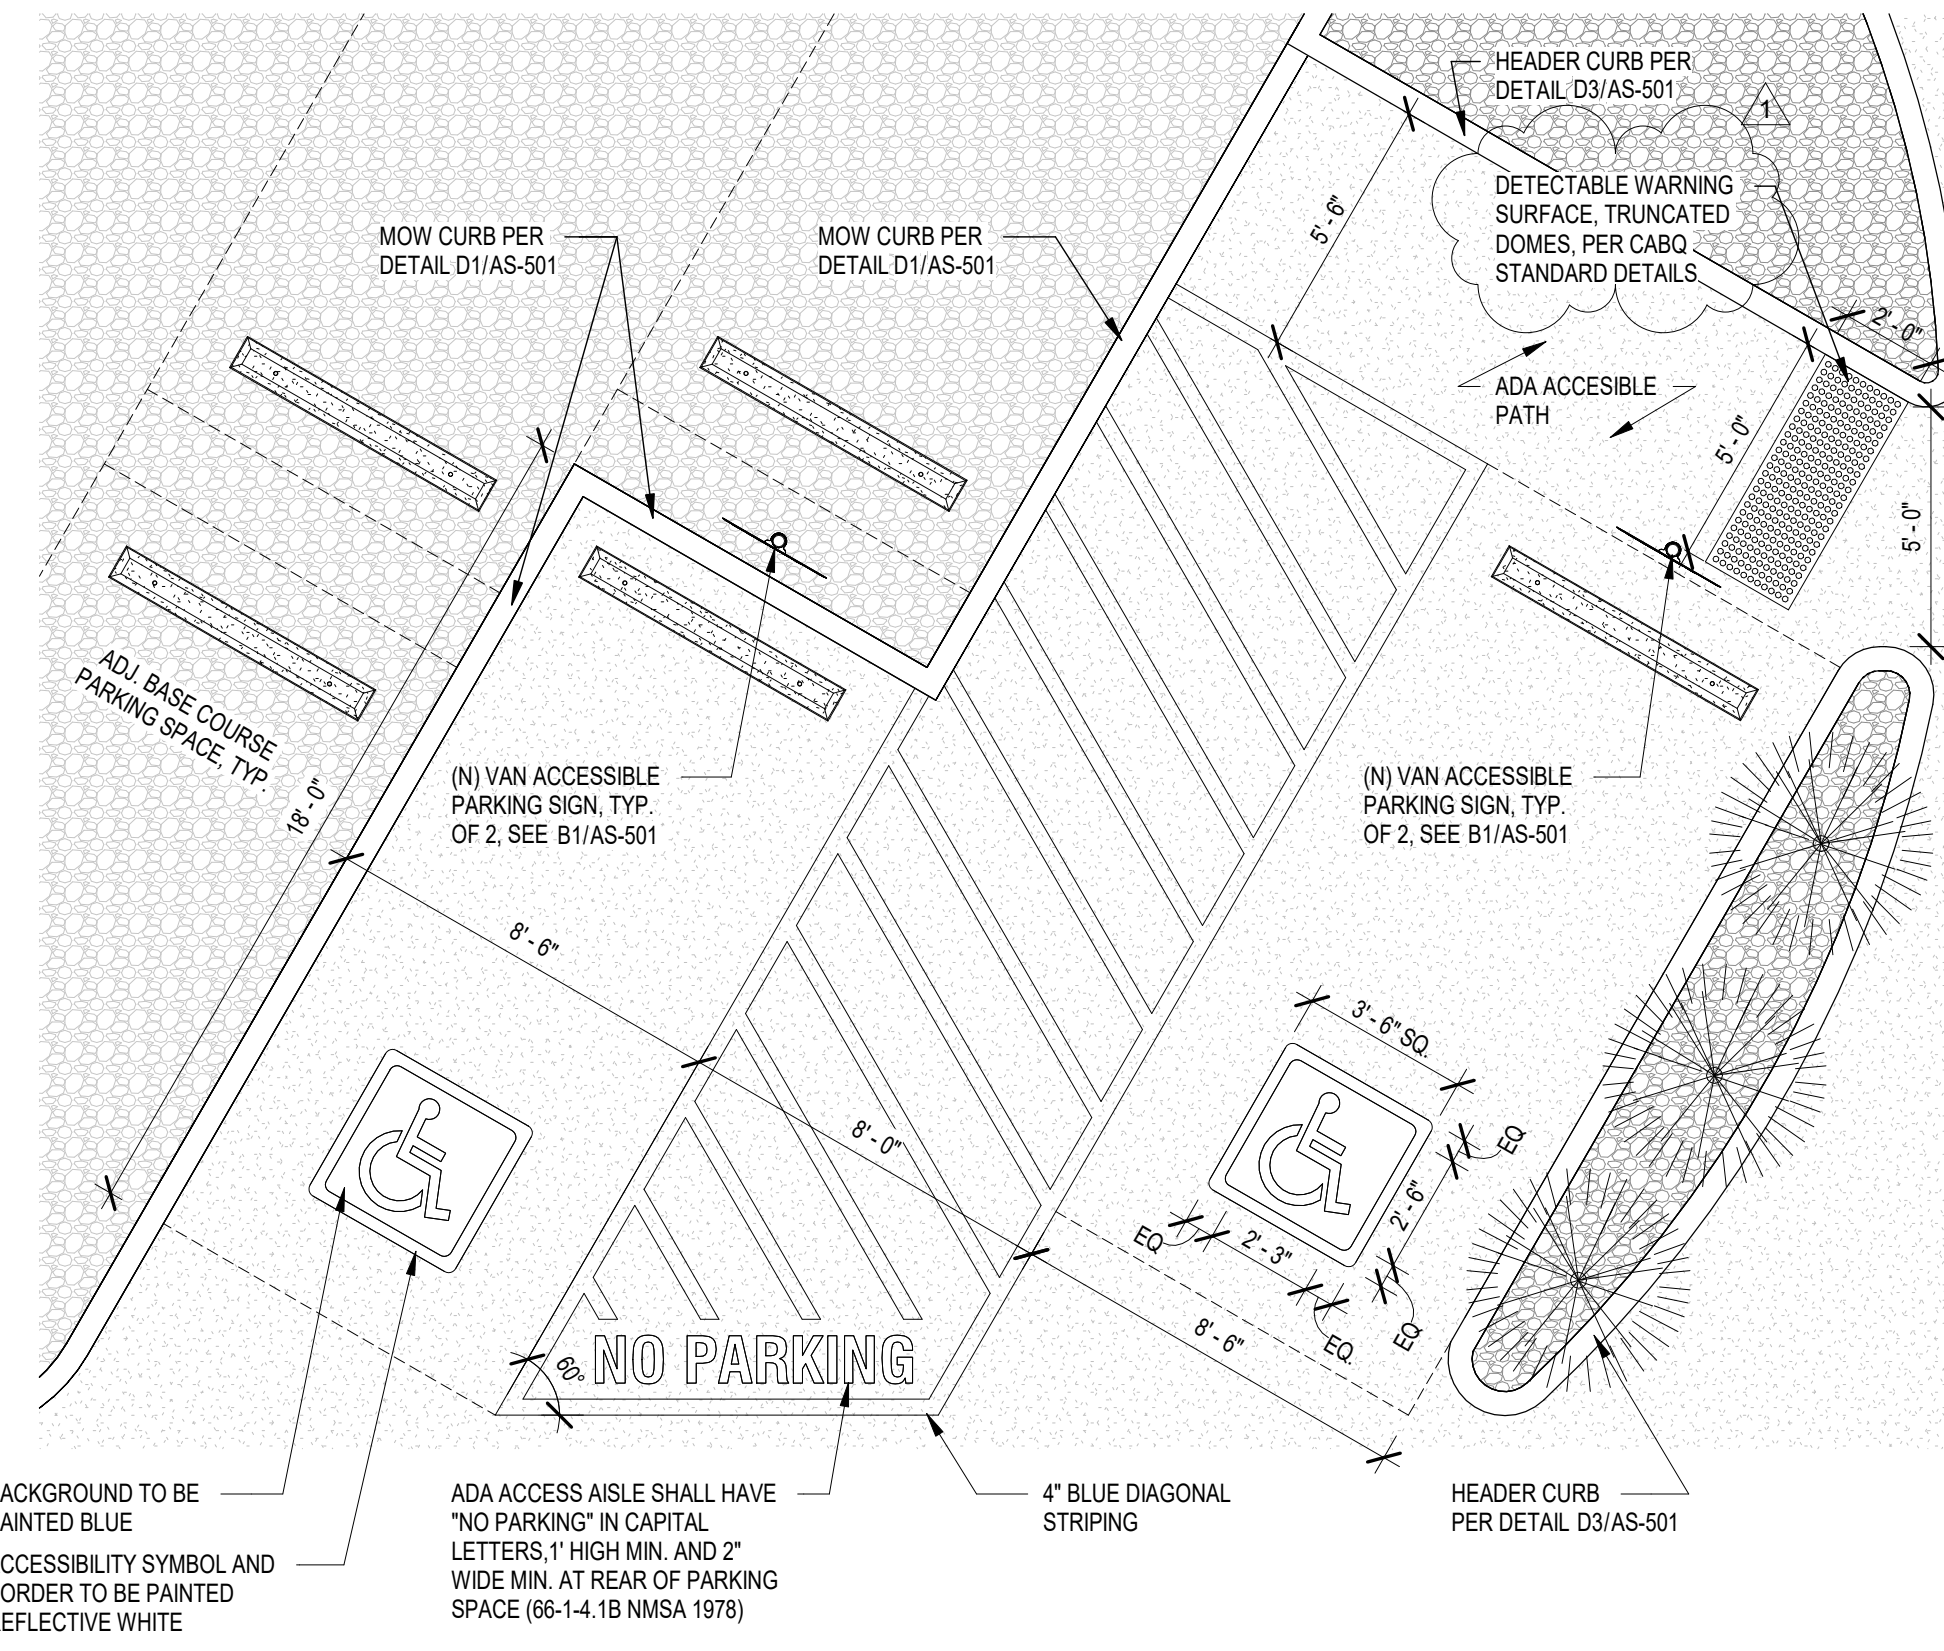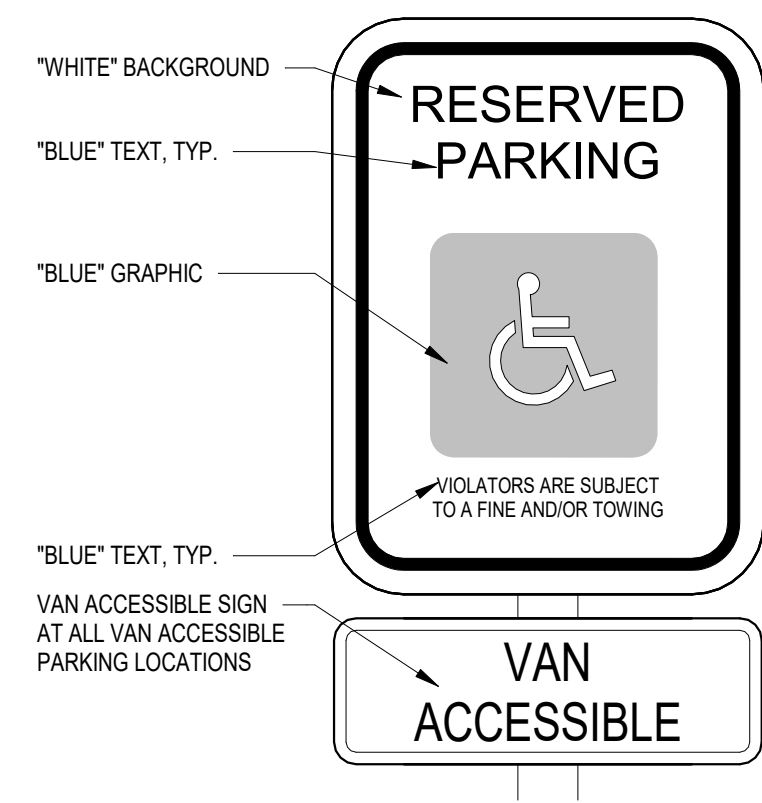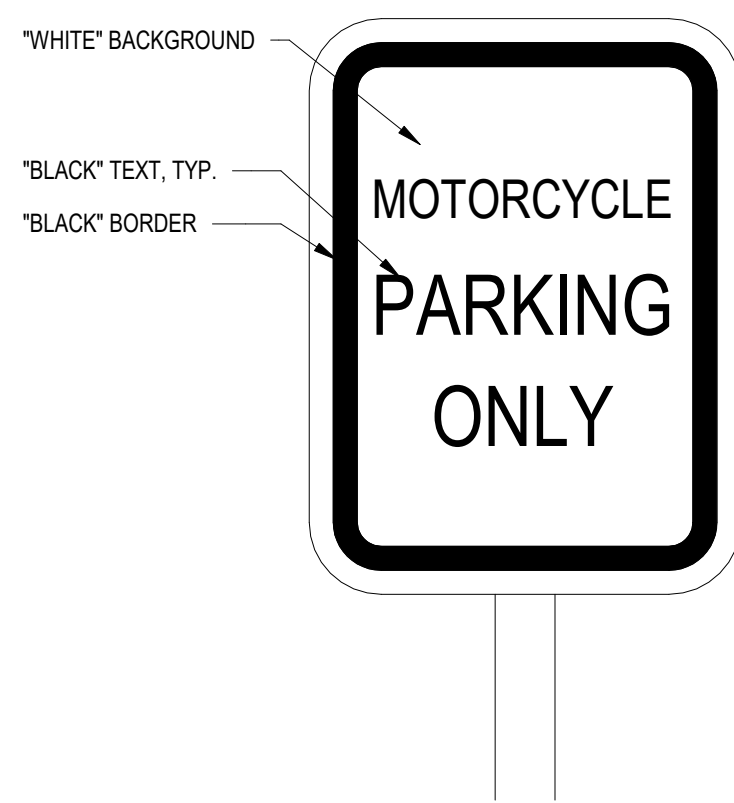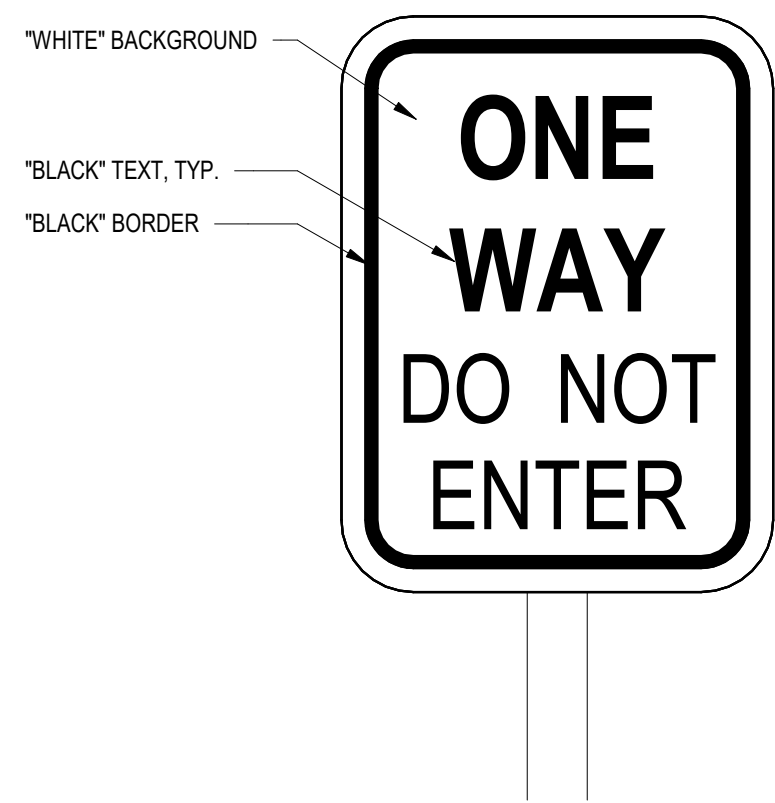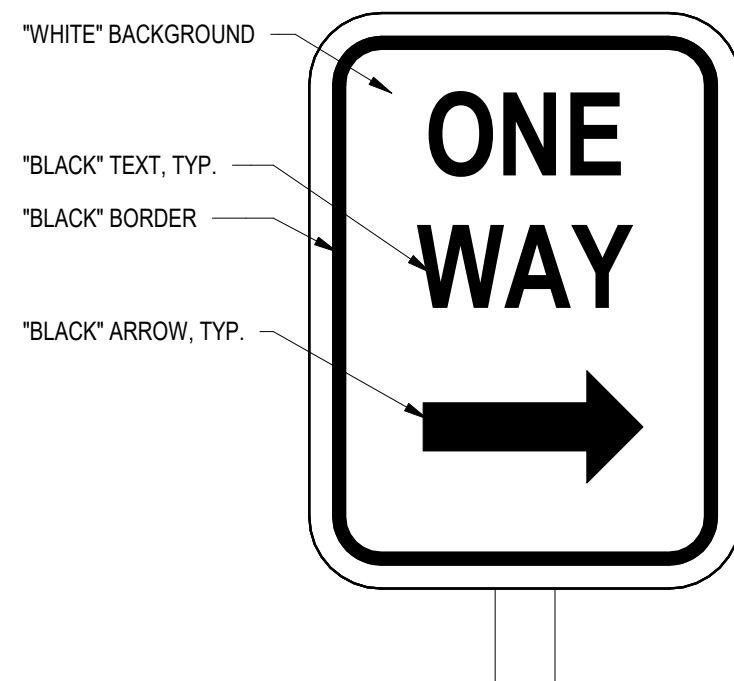


B2 ADA STRIPING DETAIL
SCALE: 1/4" = 1'-0"

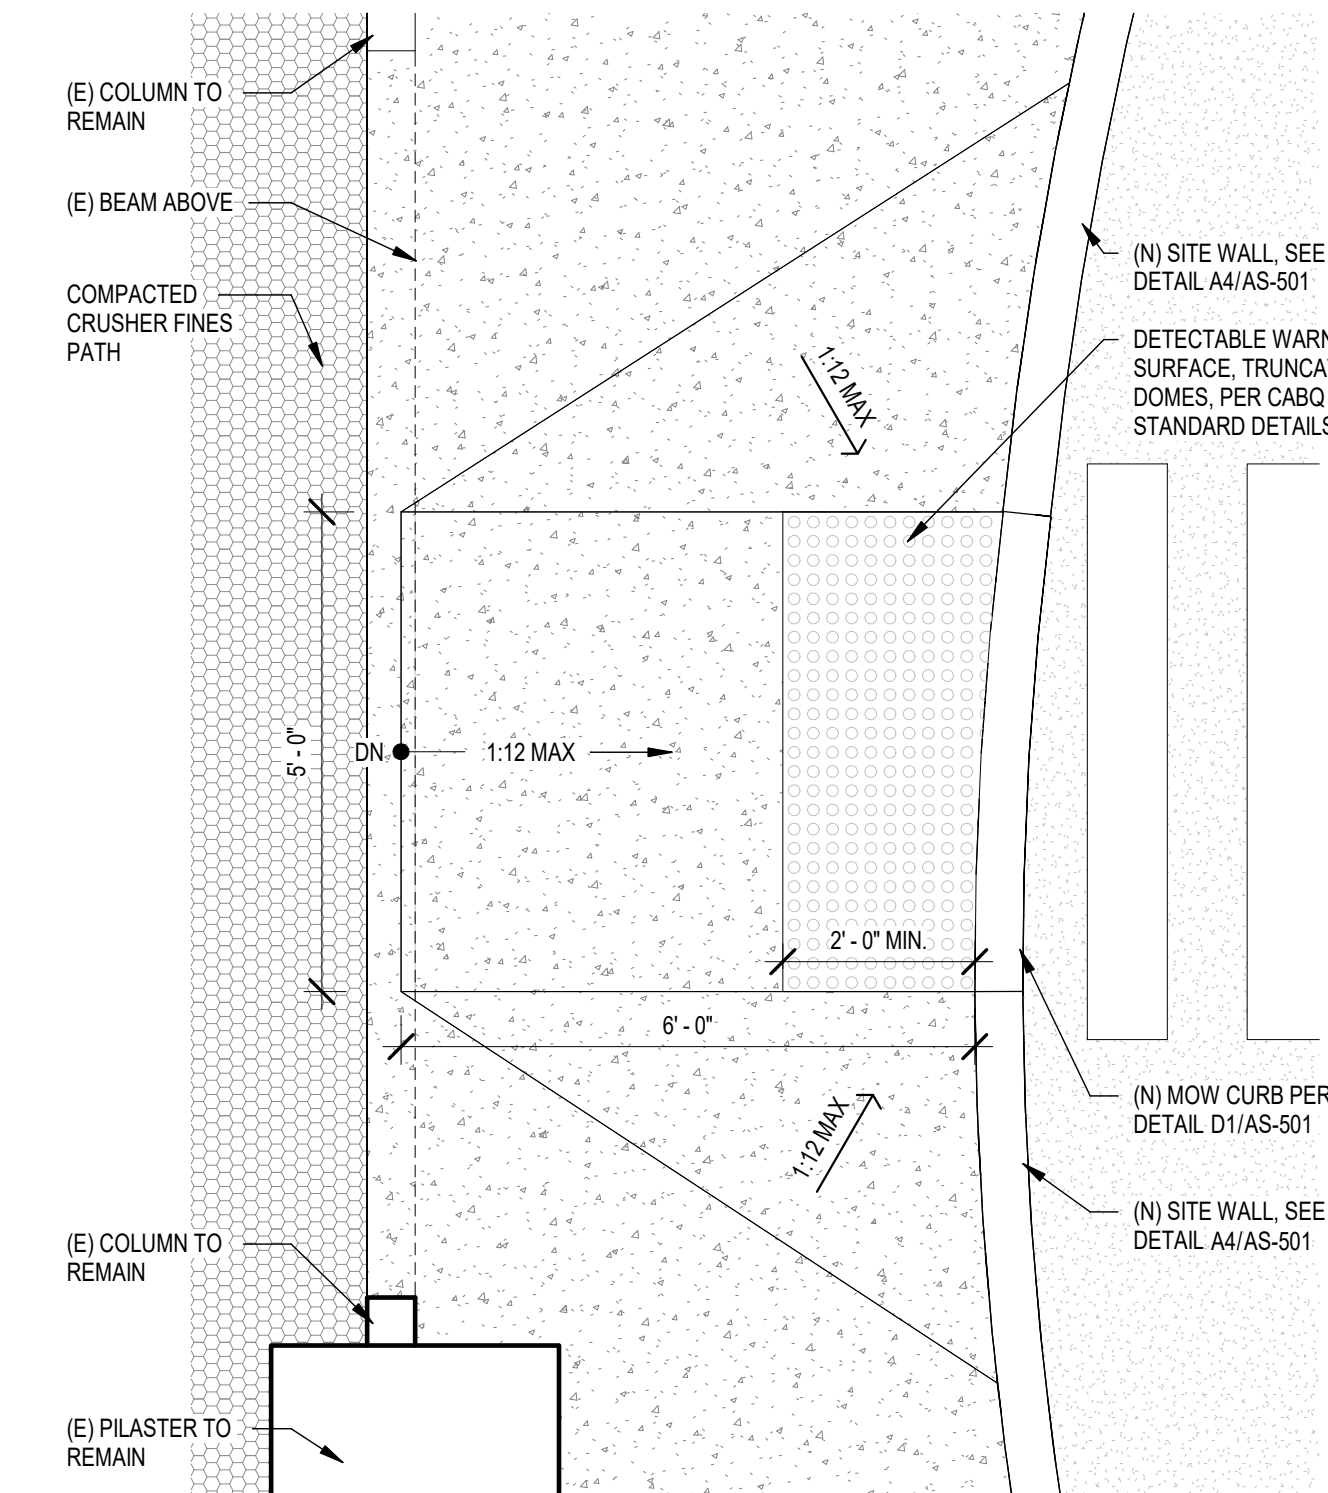


B4 CURB RAMP DETAIL
SCALE: 1/2" = 1'-0"

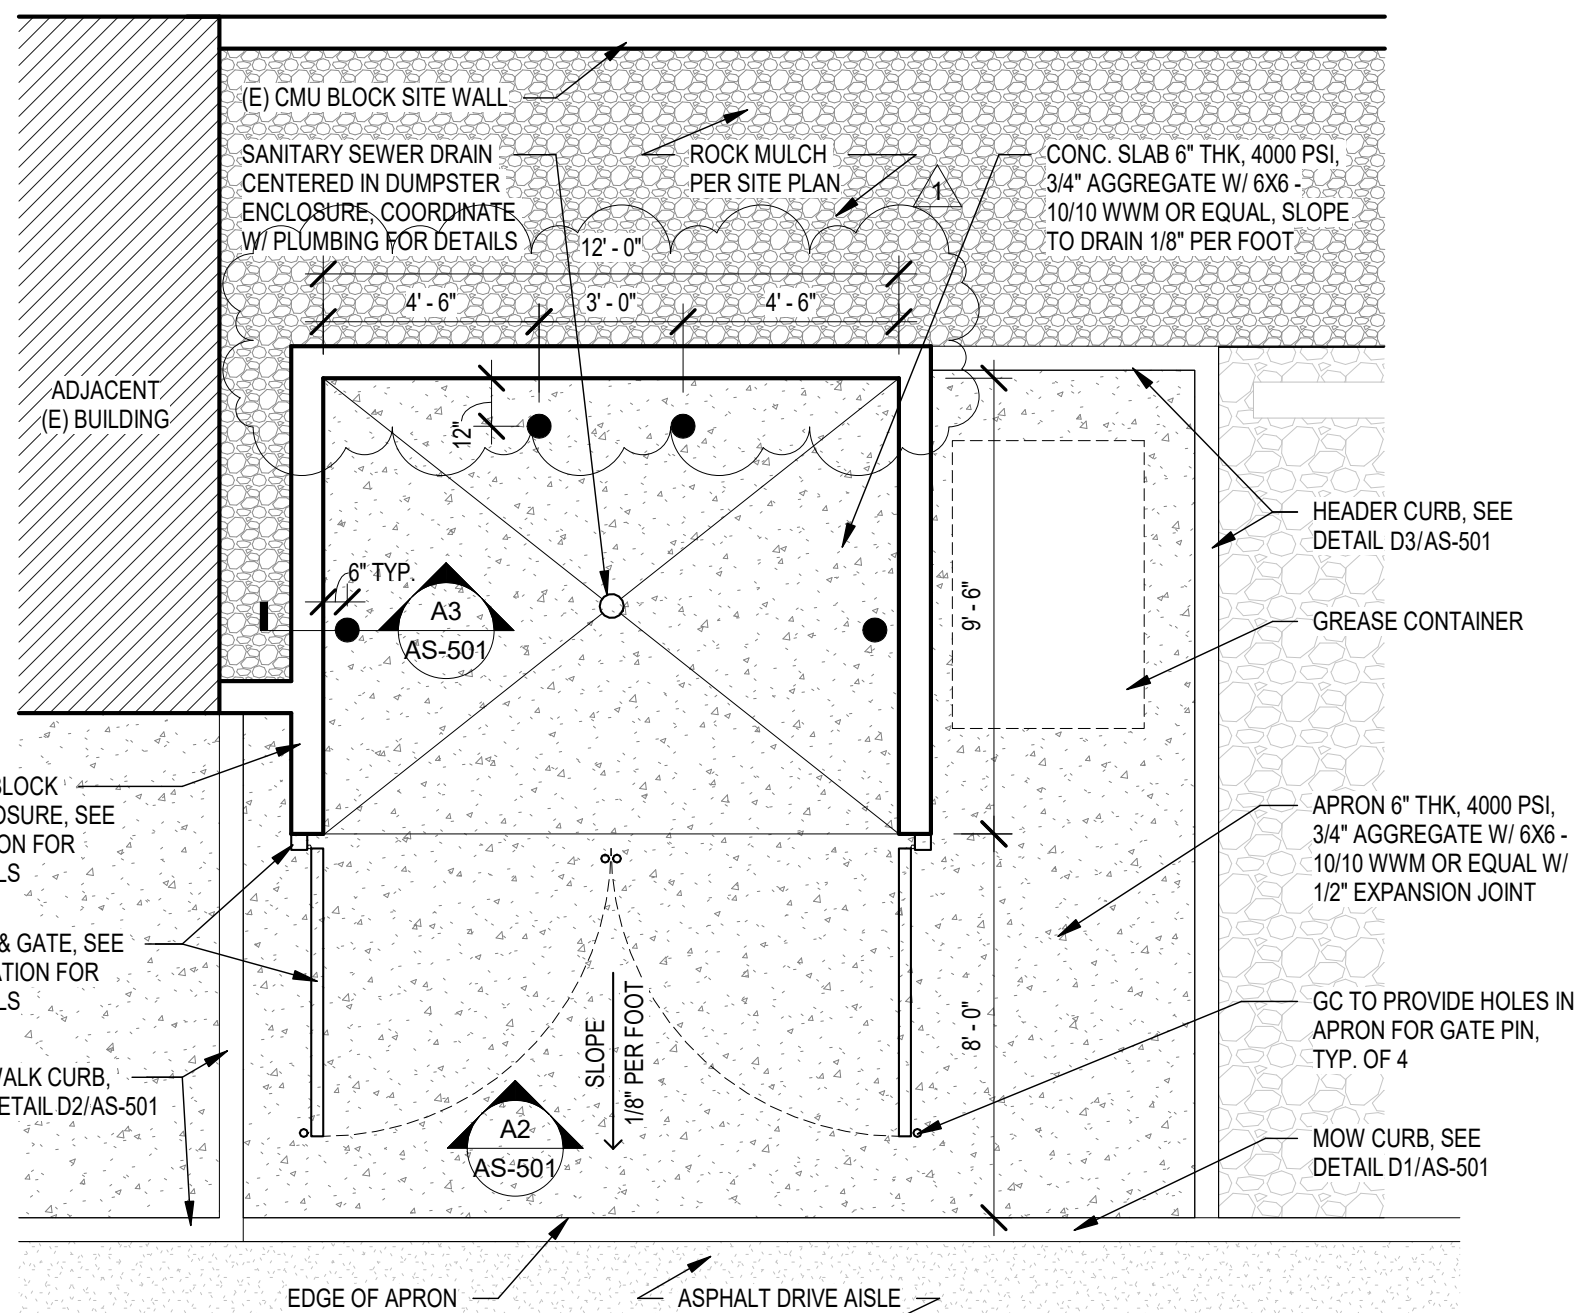


A1 DUMPSTER ENCLOSURE
SCALE: 1/4" = 1'-0"

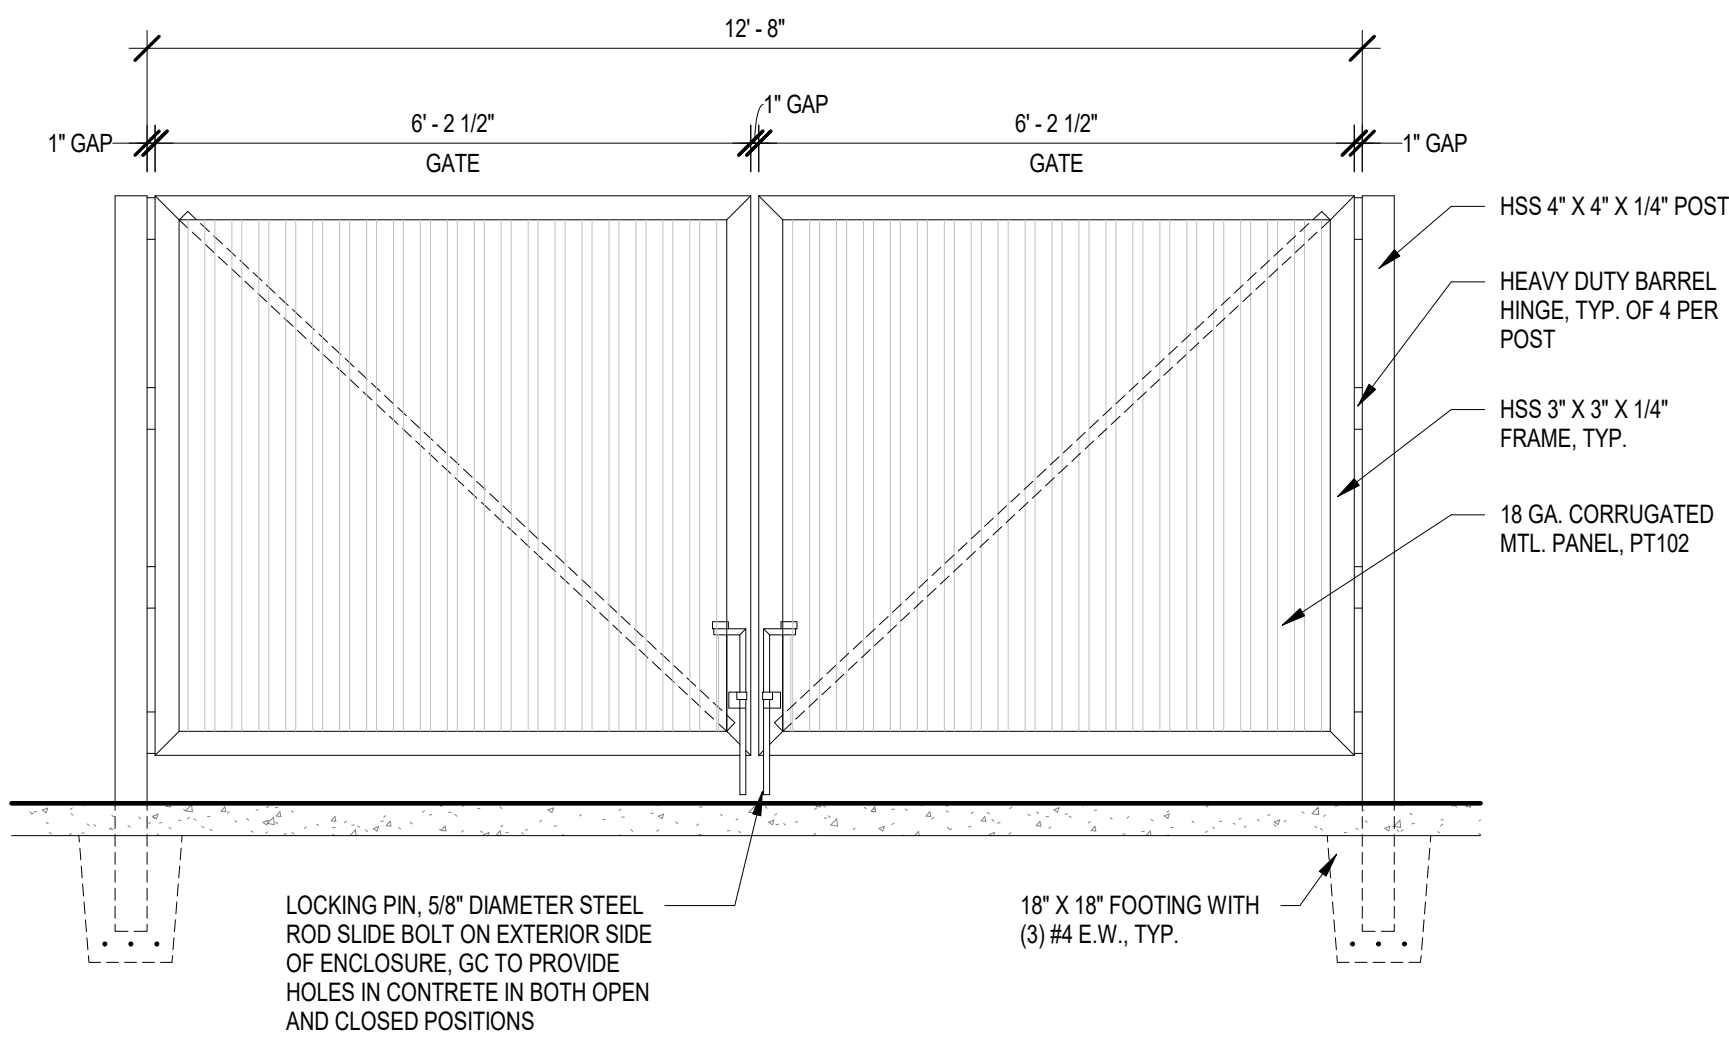

A2 DUMPSTER GATE DETAIL
SCALE: 1/2" = 1'-0"

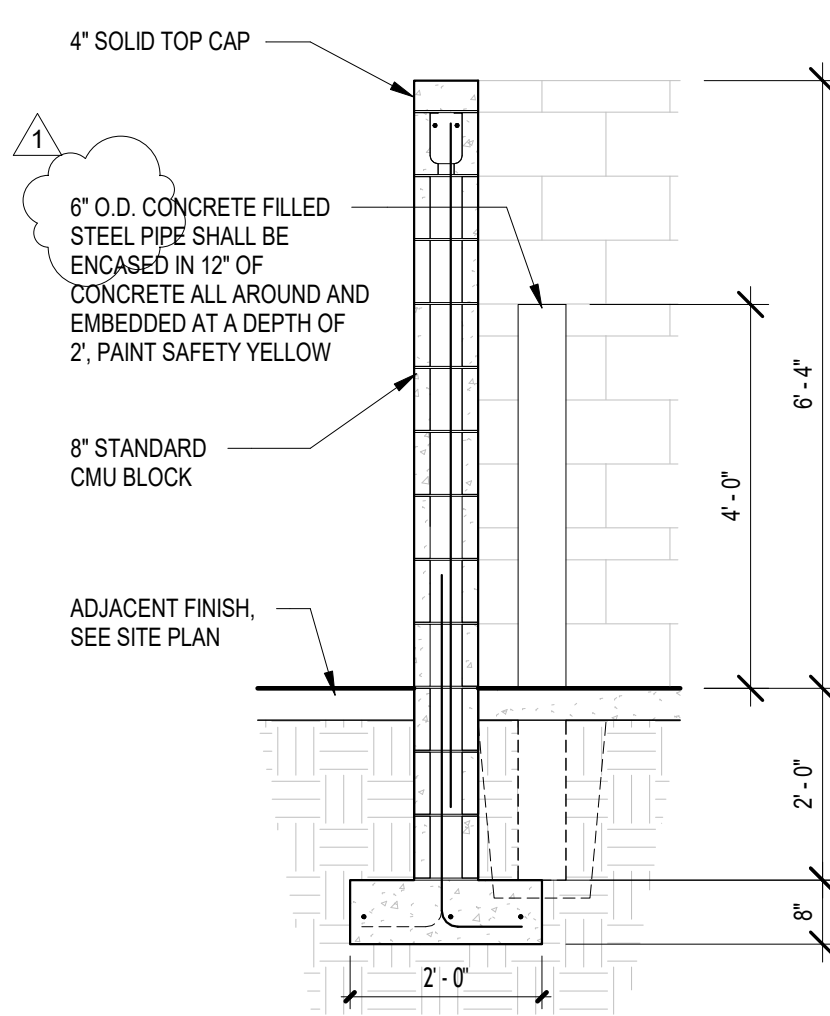

A3 SECTION
SCALE: 1/2" = 1'-0"

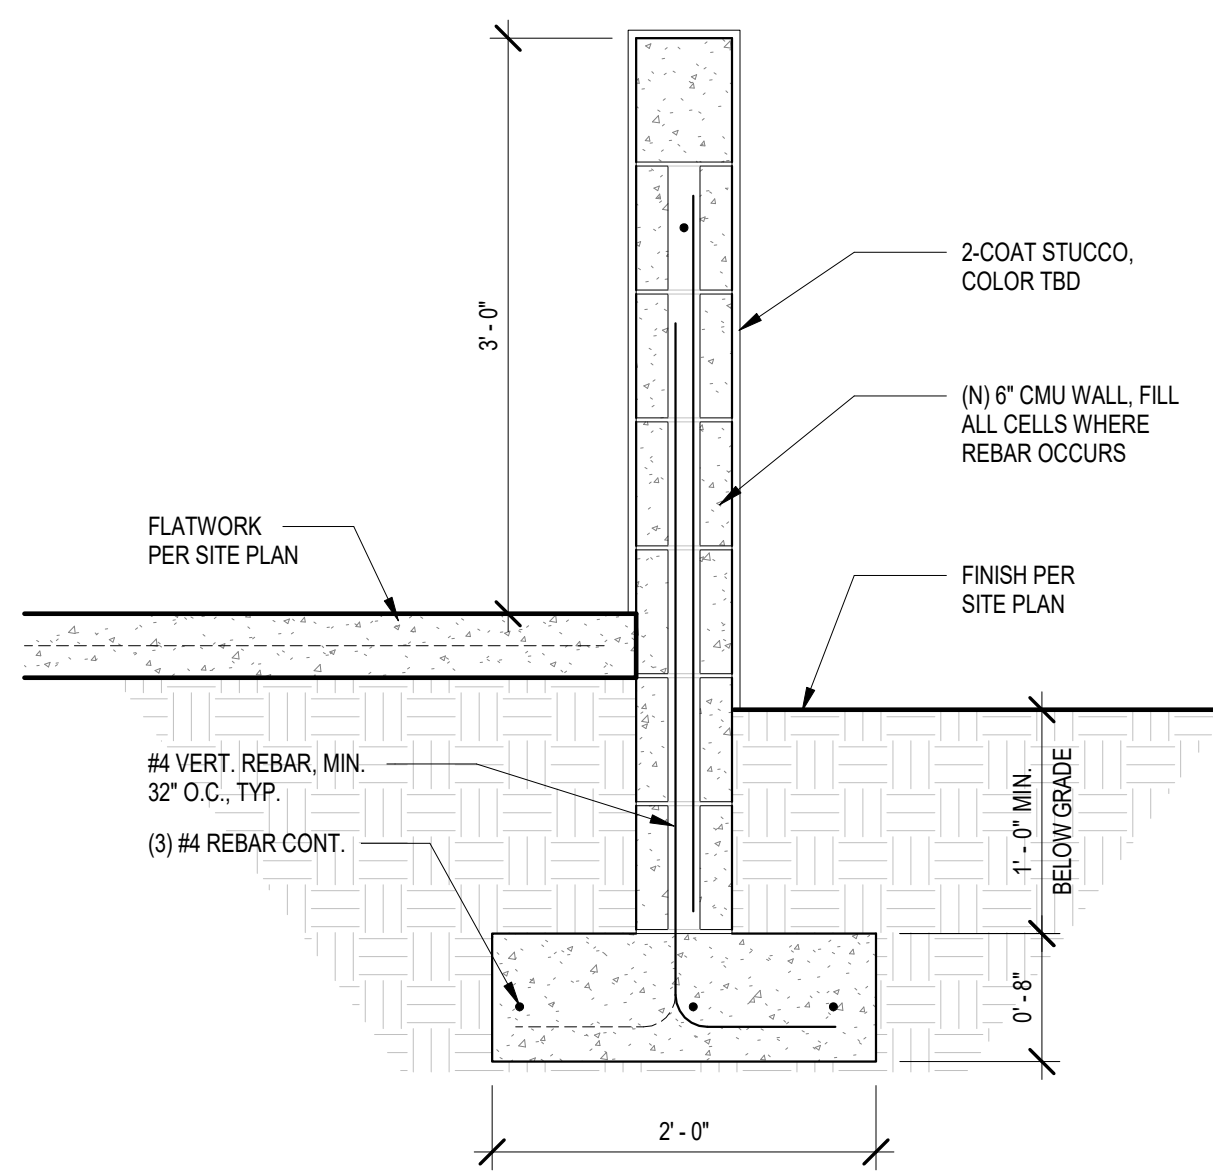

A4 SITE WALL DETAIL
SCALE: 1" = 1'-0"

**Baker
AtD**

505 CENTRAL AVE NW, SUITE E
ALBUQUERQUE, NM 87102
T 505.254.4697 www.bakerAD.com



CONSULTANTS

LA HACIENDA

6214 Central Ave SW,
Albuquerque, NM 87105

1	7/1/2024	Permit Comments
MARK	DATE	DESCRIPTION
B_AD PROJECT #		2401
FILE: LA HACIENDA_CD CF.RVT		
DATE:		06/28/2024
DRAWN BY:		RP / DK / CM
CHECKED BY:		MRB

SITE DETAILS

AS-501
SHEET _OF_