




C1 BREEZE BLOCK DETAIL
SCALE: 1/2" = 1'-0"

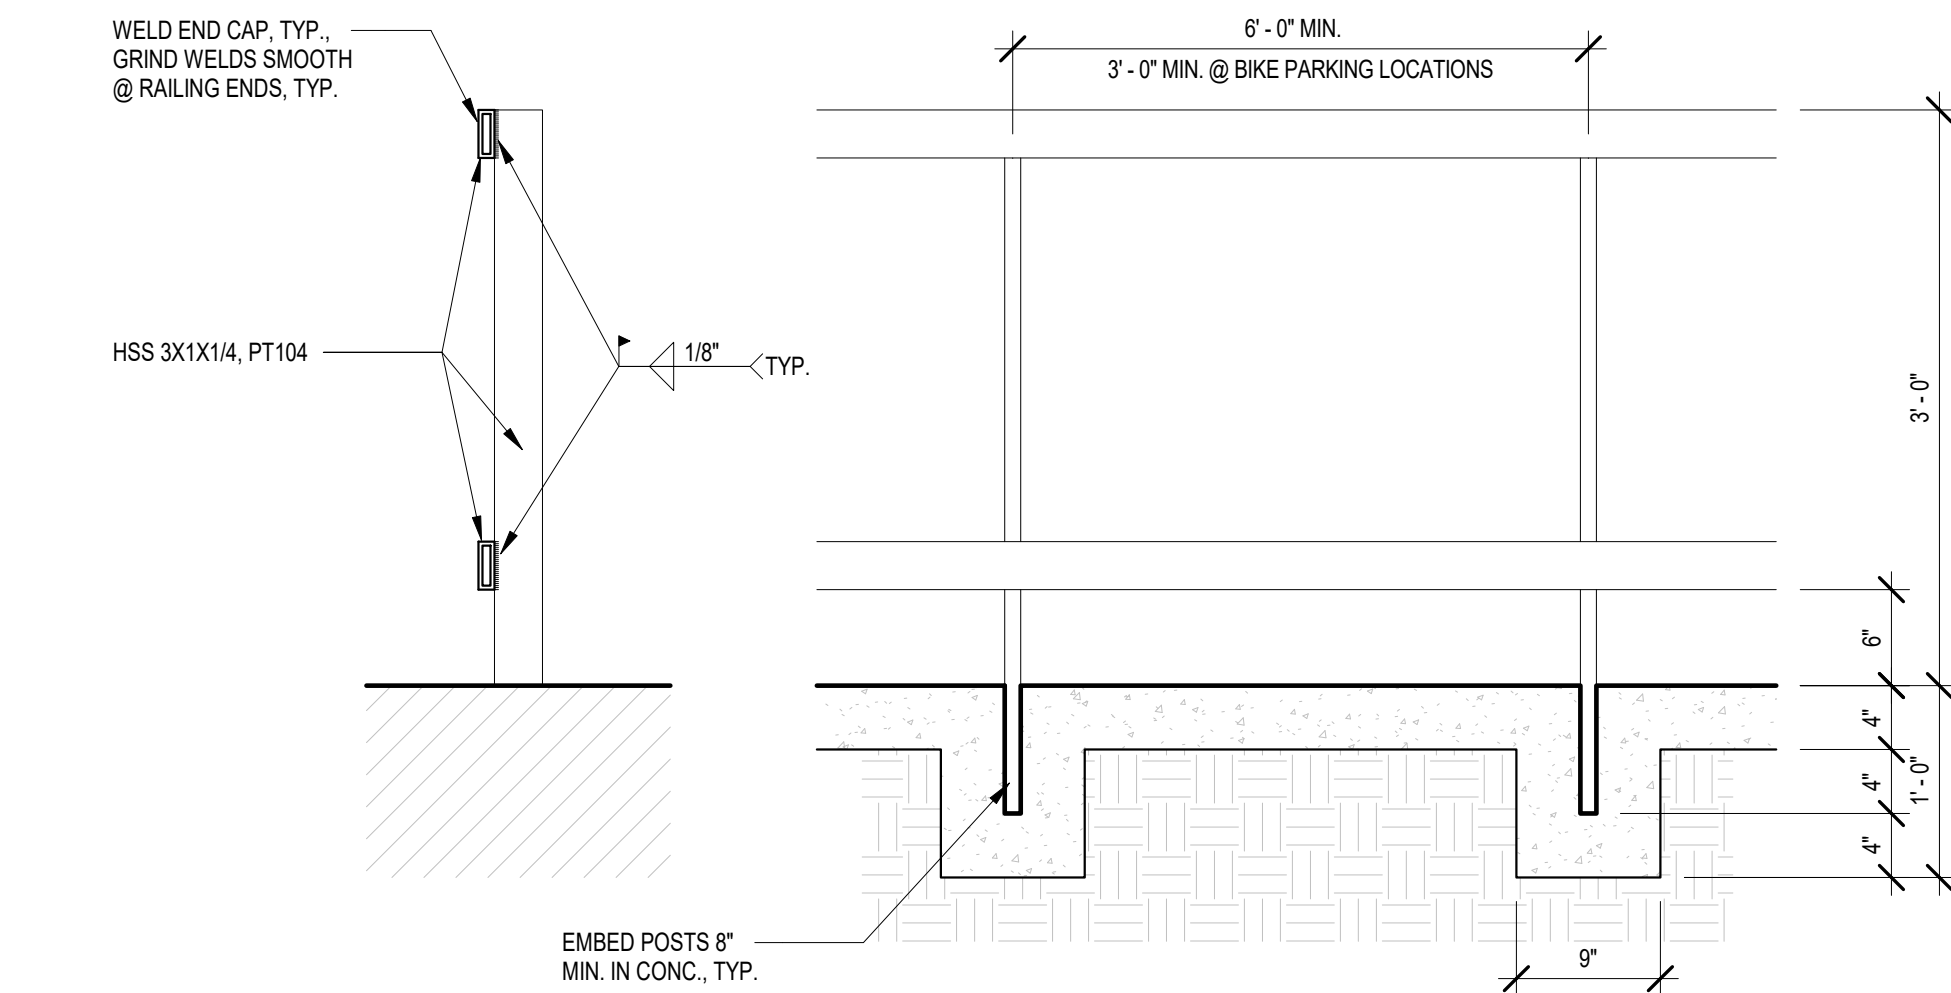


B1 STEEL RAILING
SCALE: 1" = 1'-0"

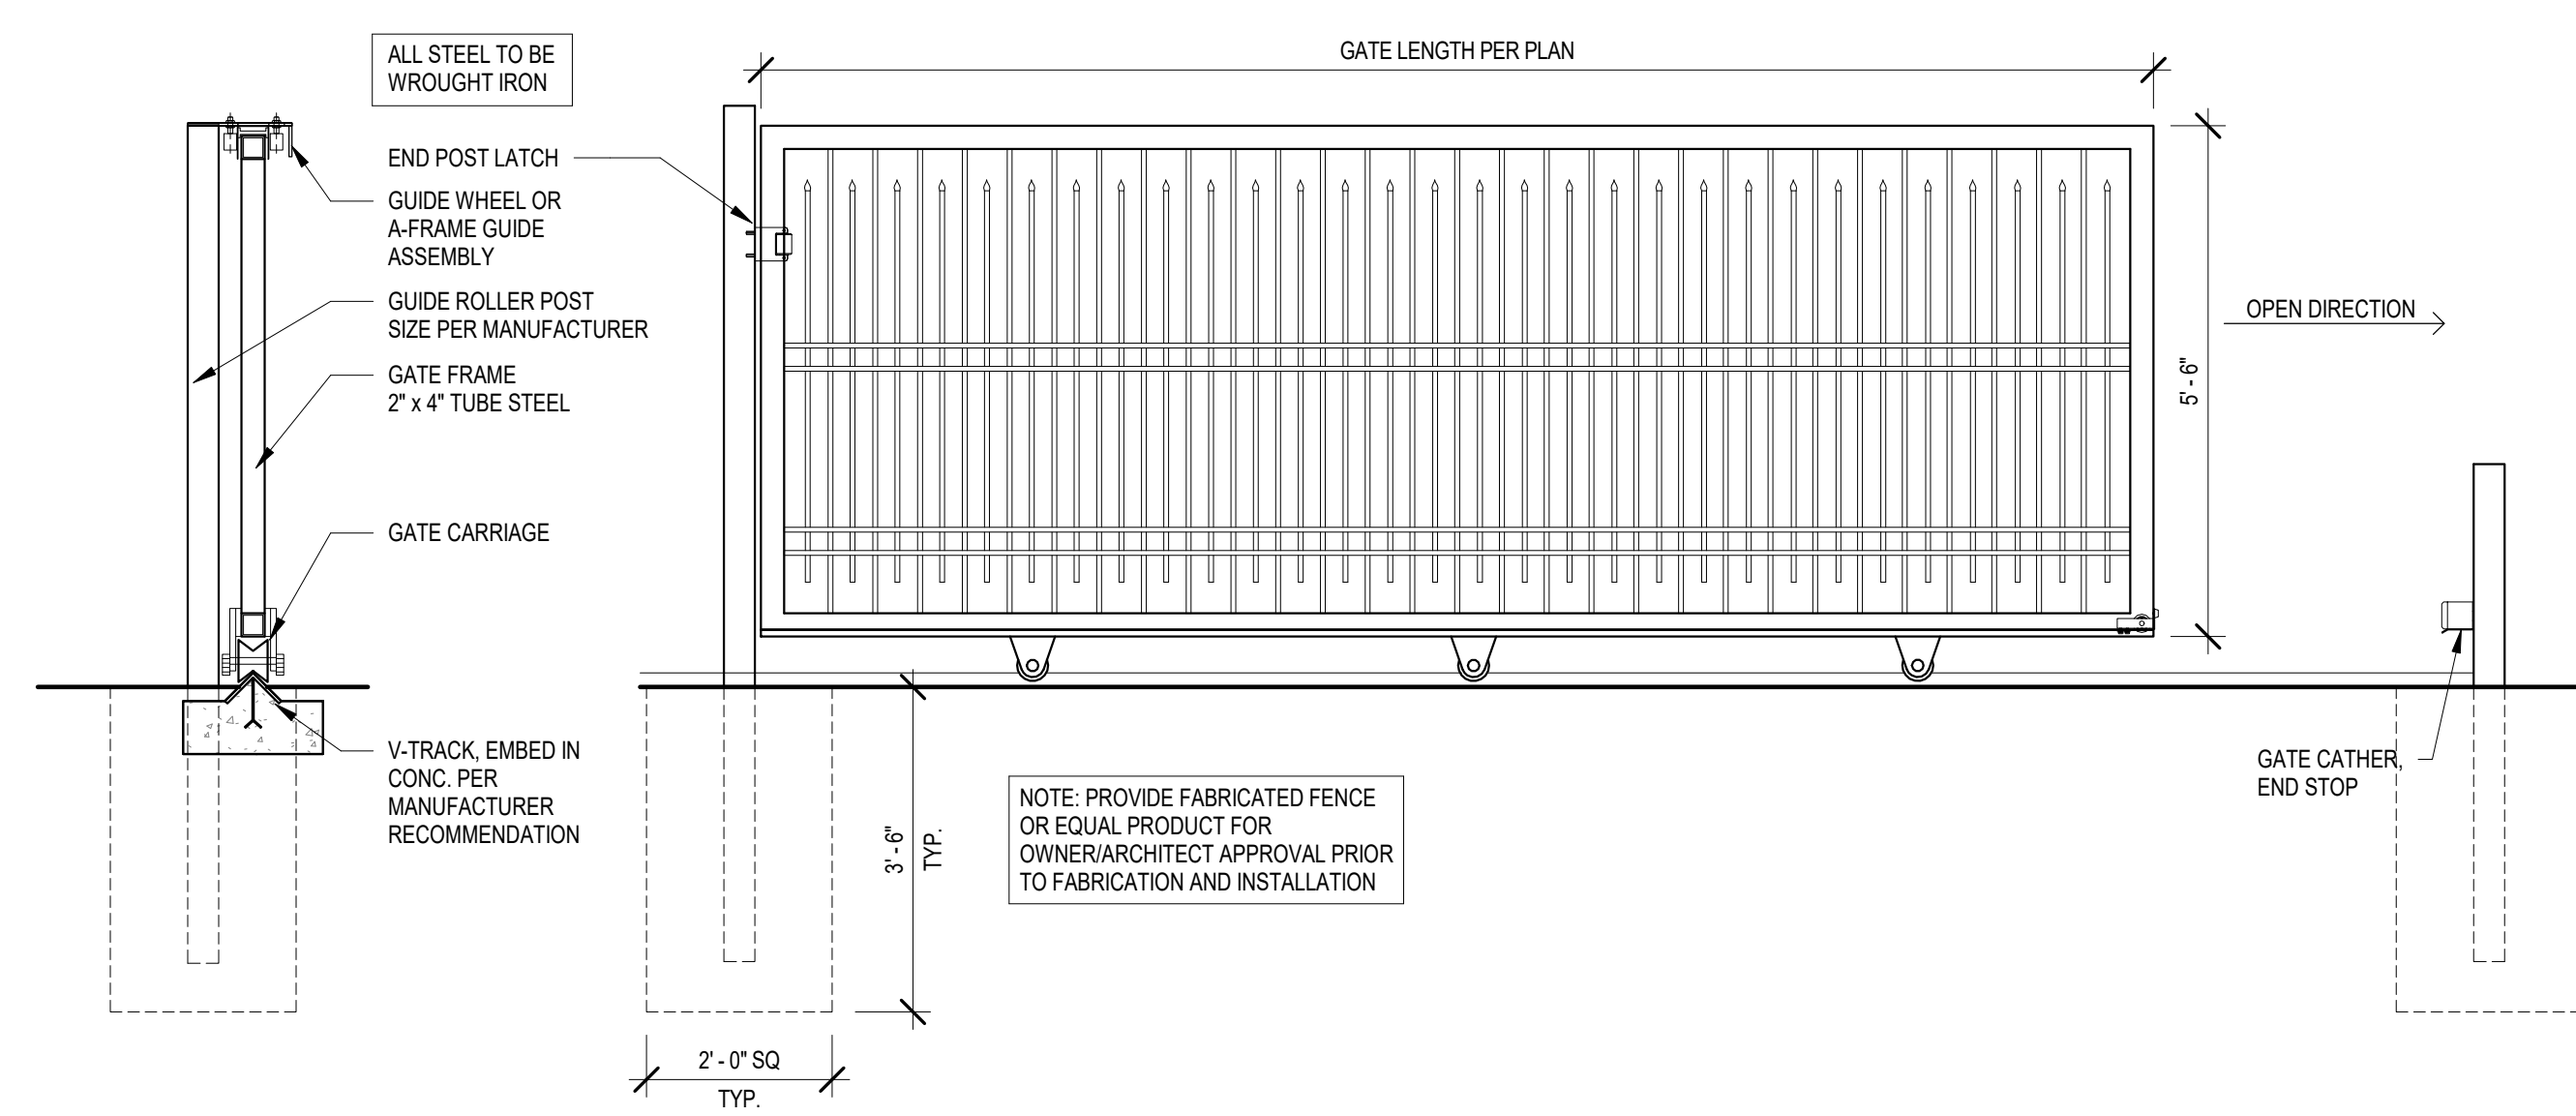



A1 MANUAL PULL GATE DETAIL
SCALE: 1/2" = 1'-0"

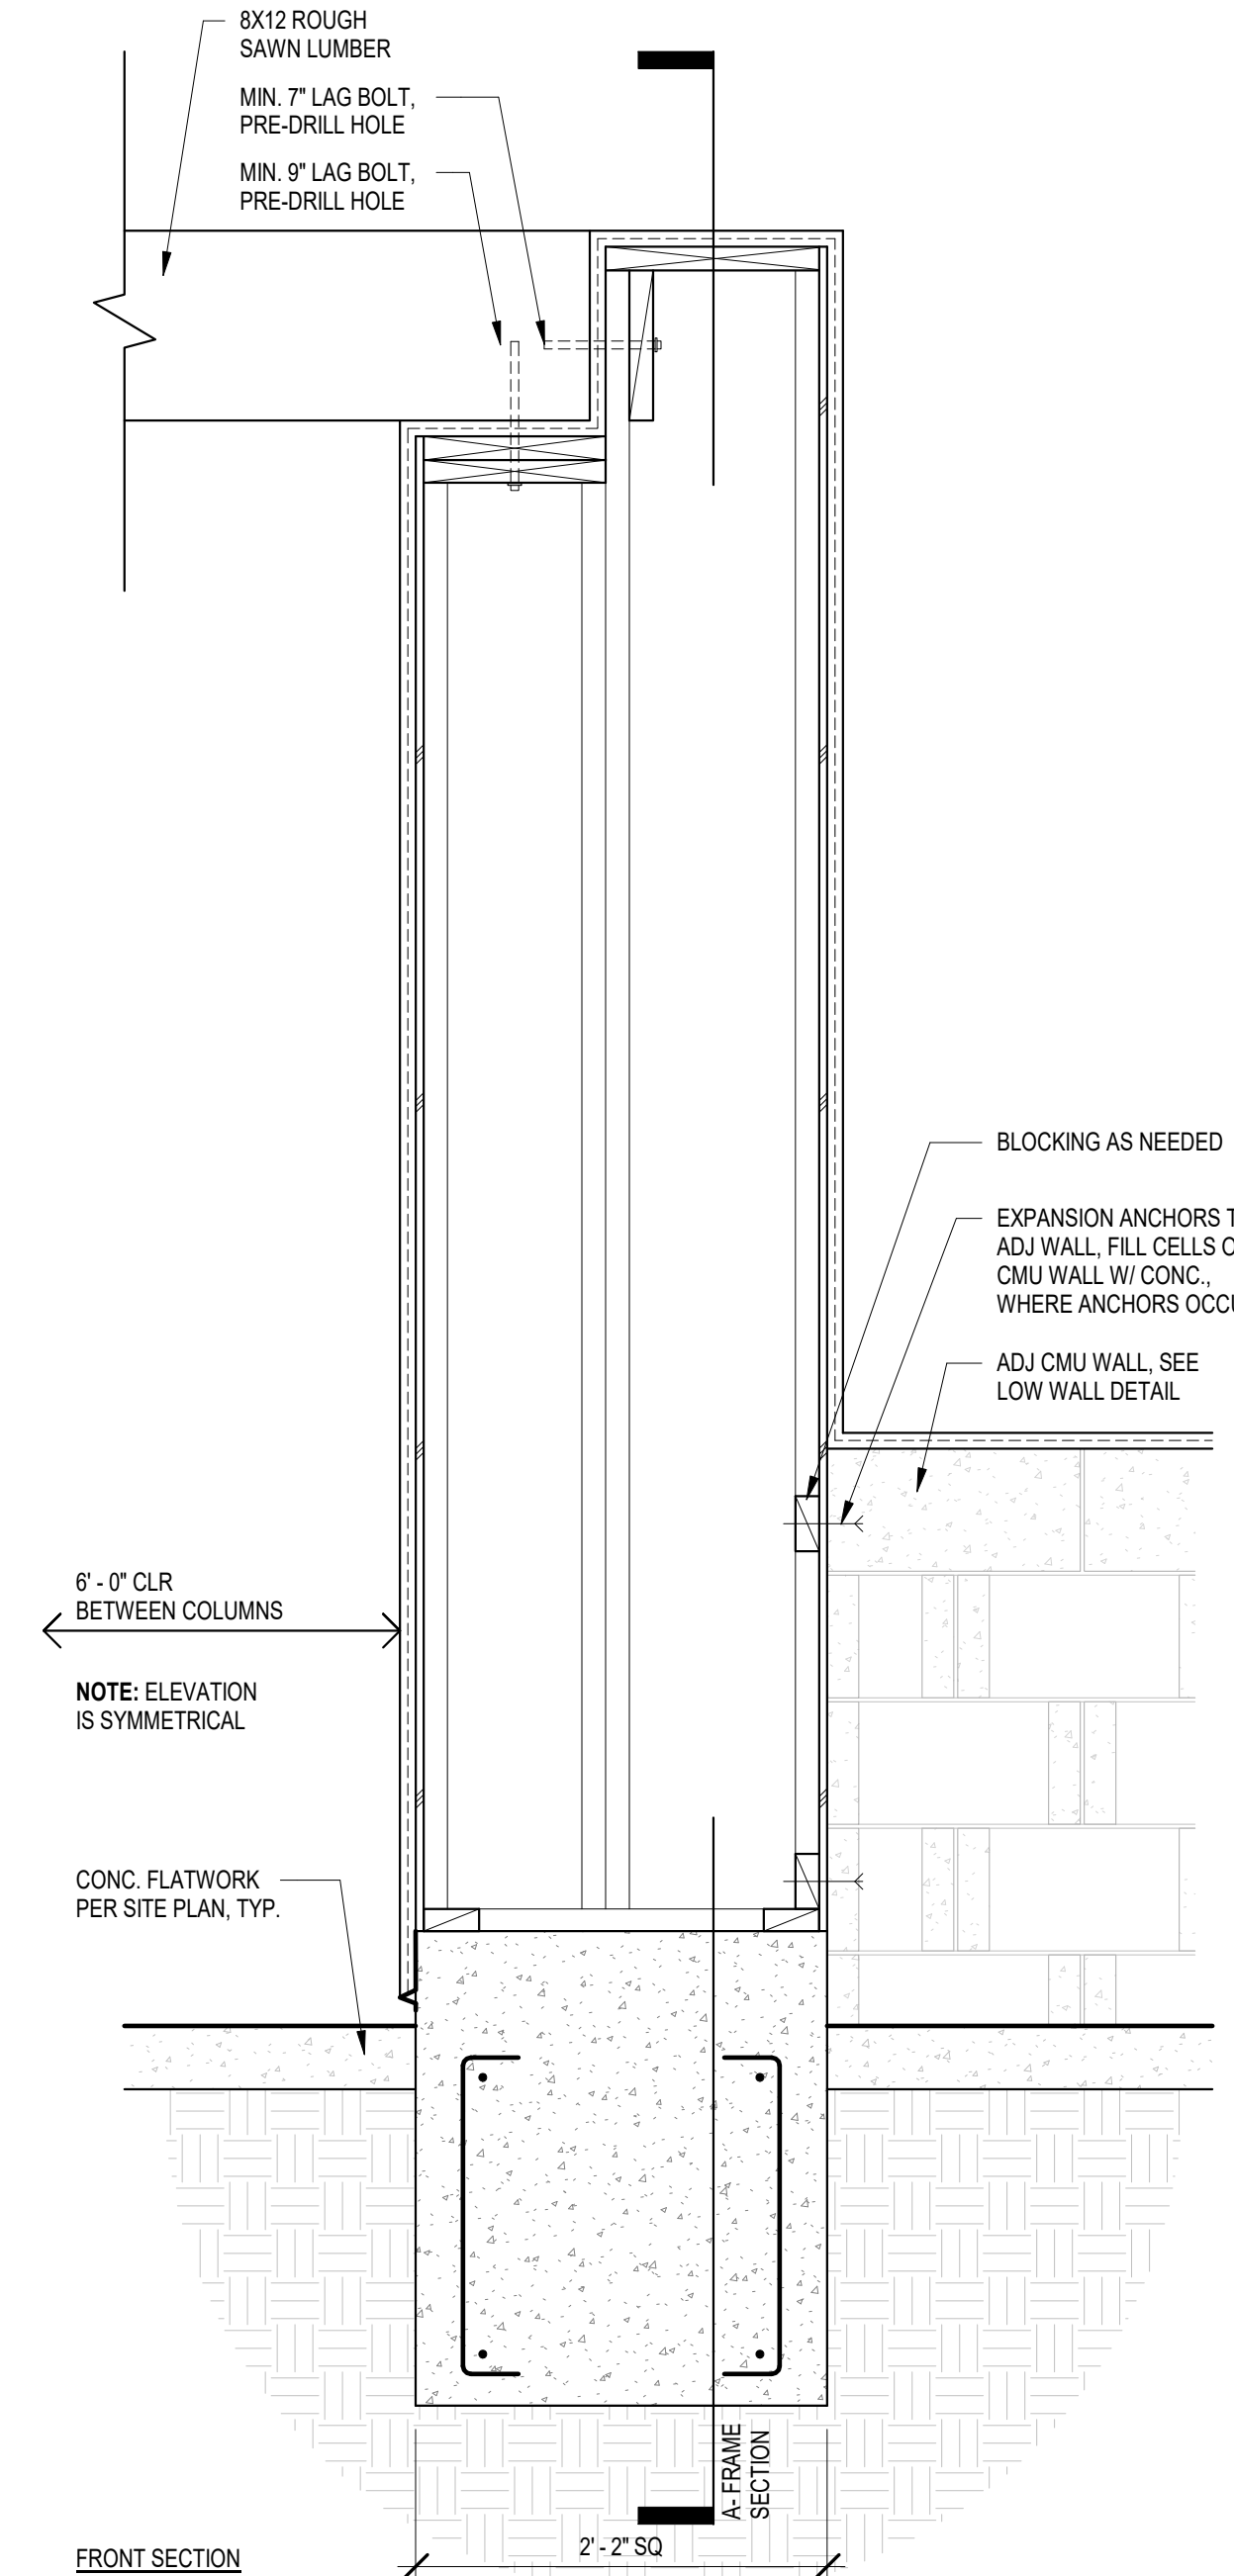

B2 ARCH WAY DETAIL
SCALE: 1" = 1'-0"

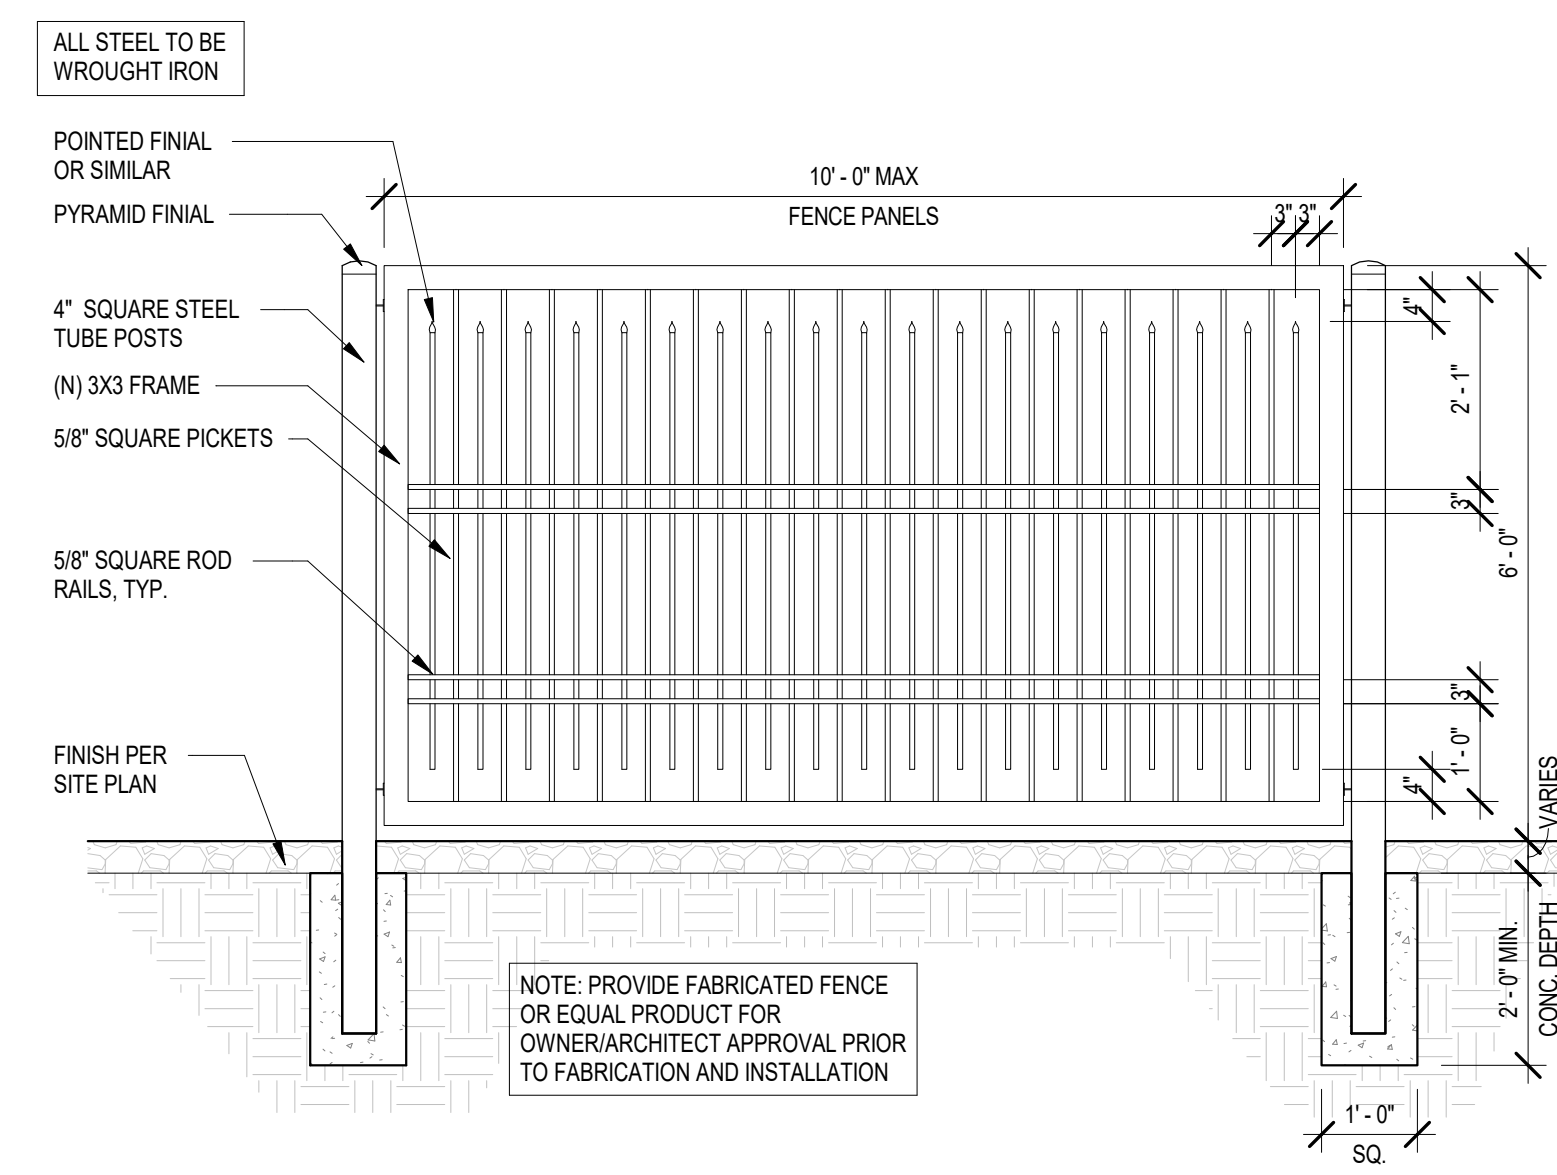

A3 WROUGHT IRON FENCE ELEVATION
SCALE: 1/2" = 1'-0"

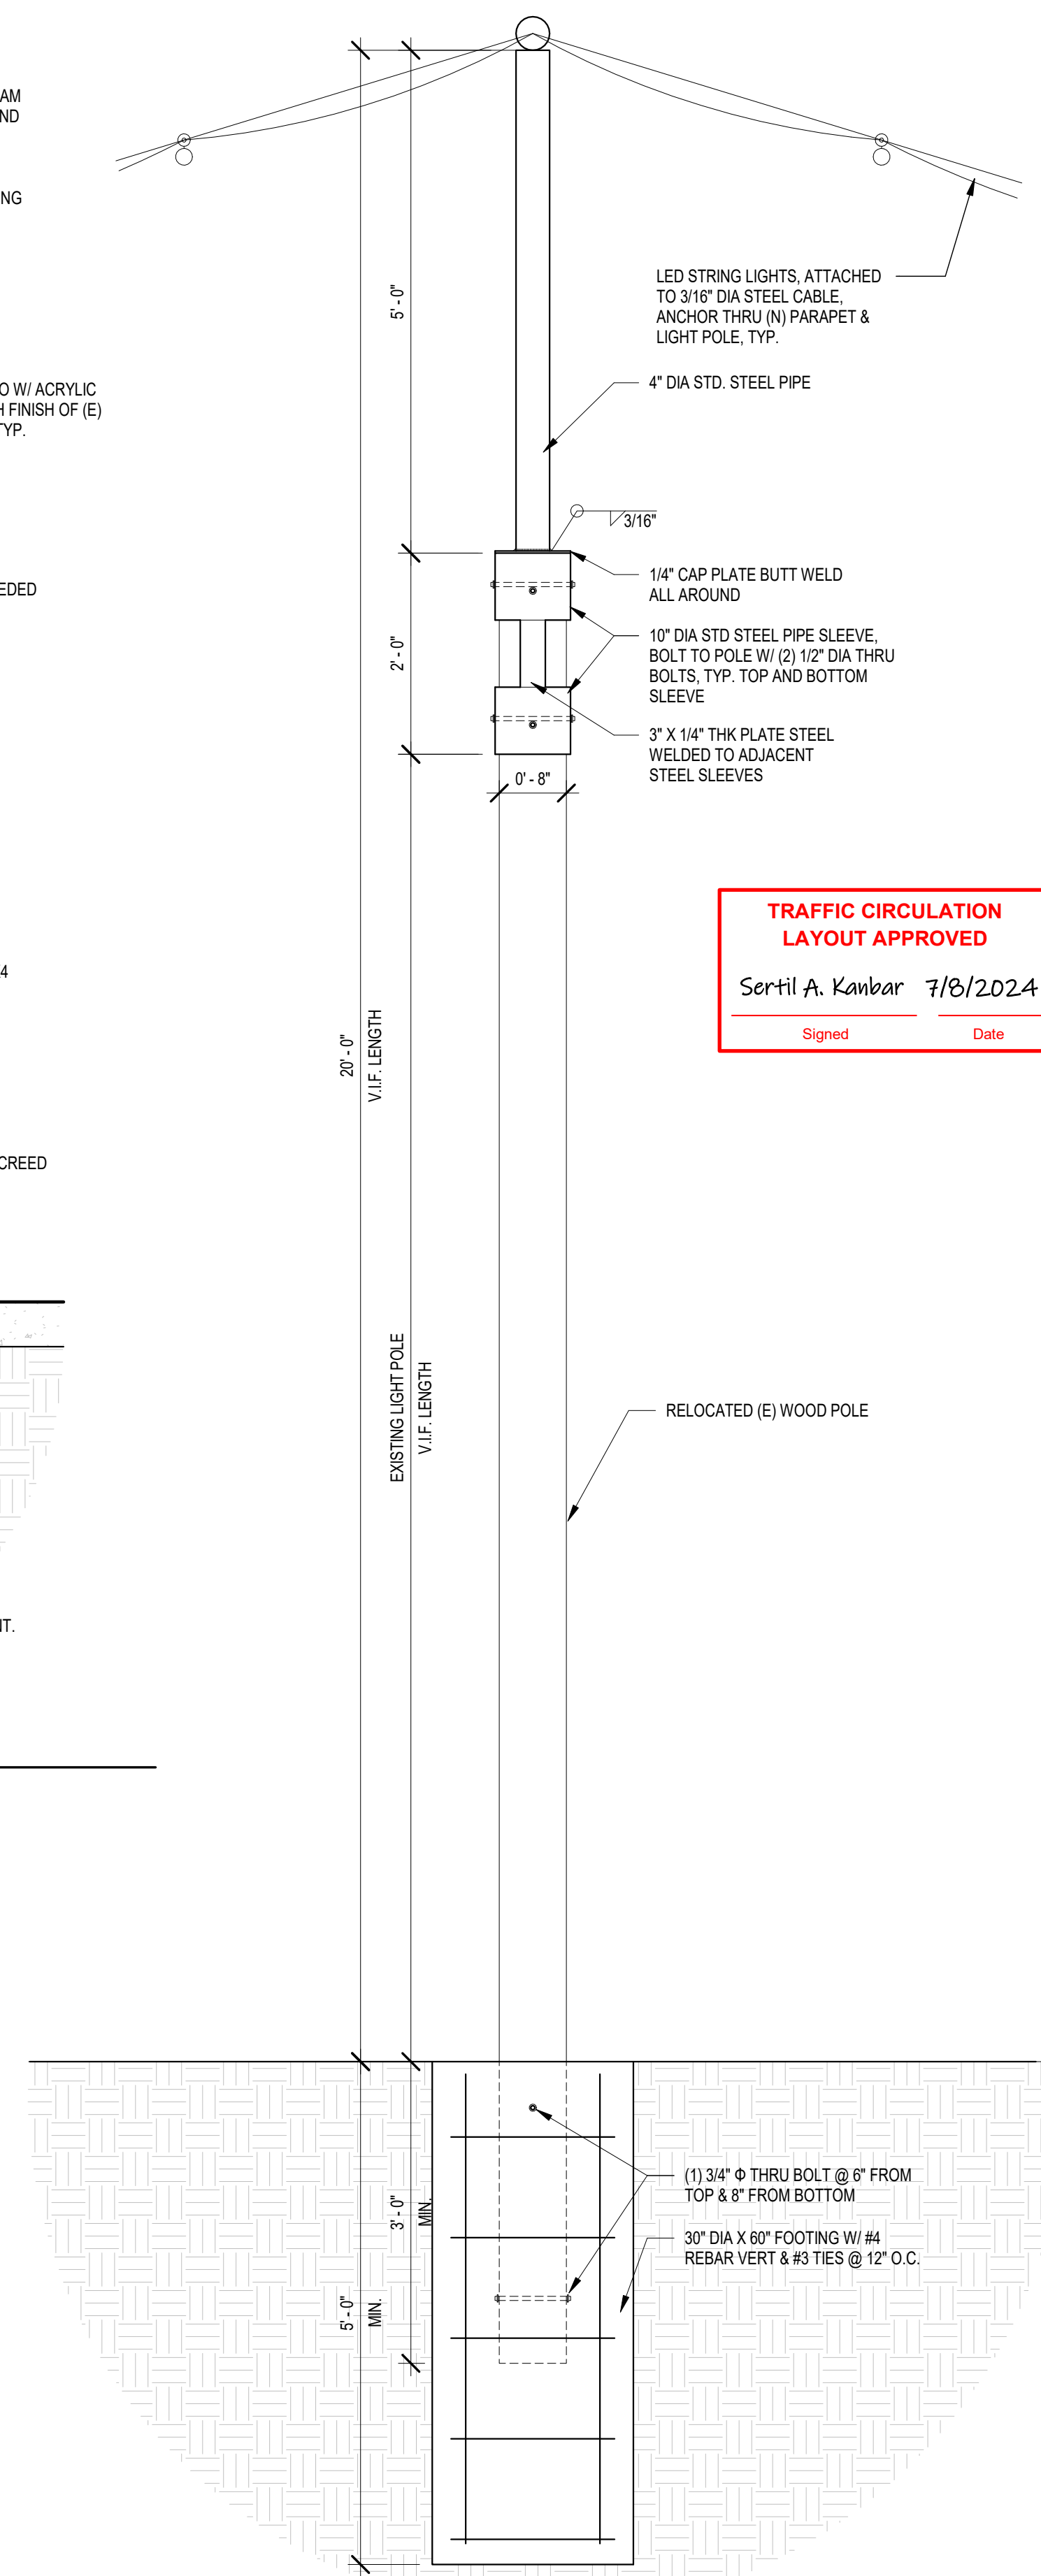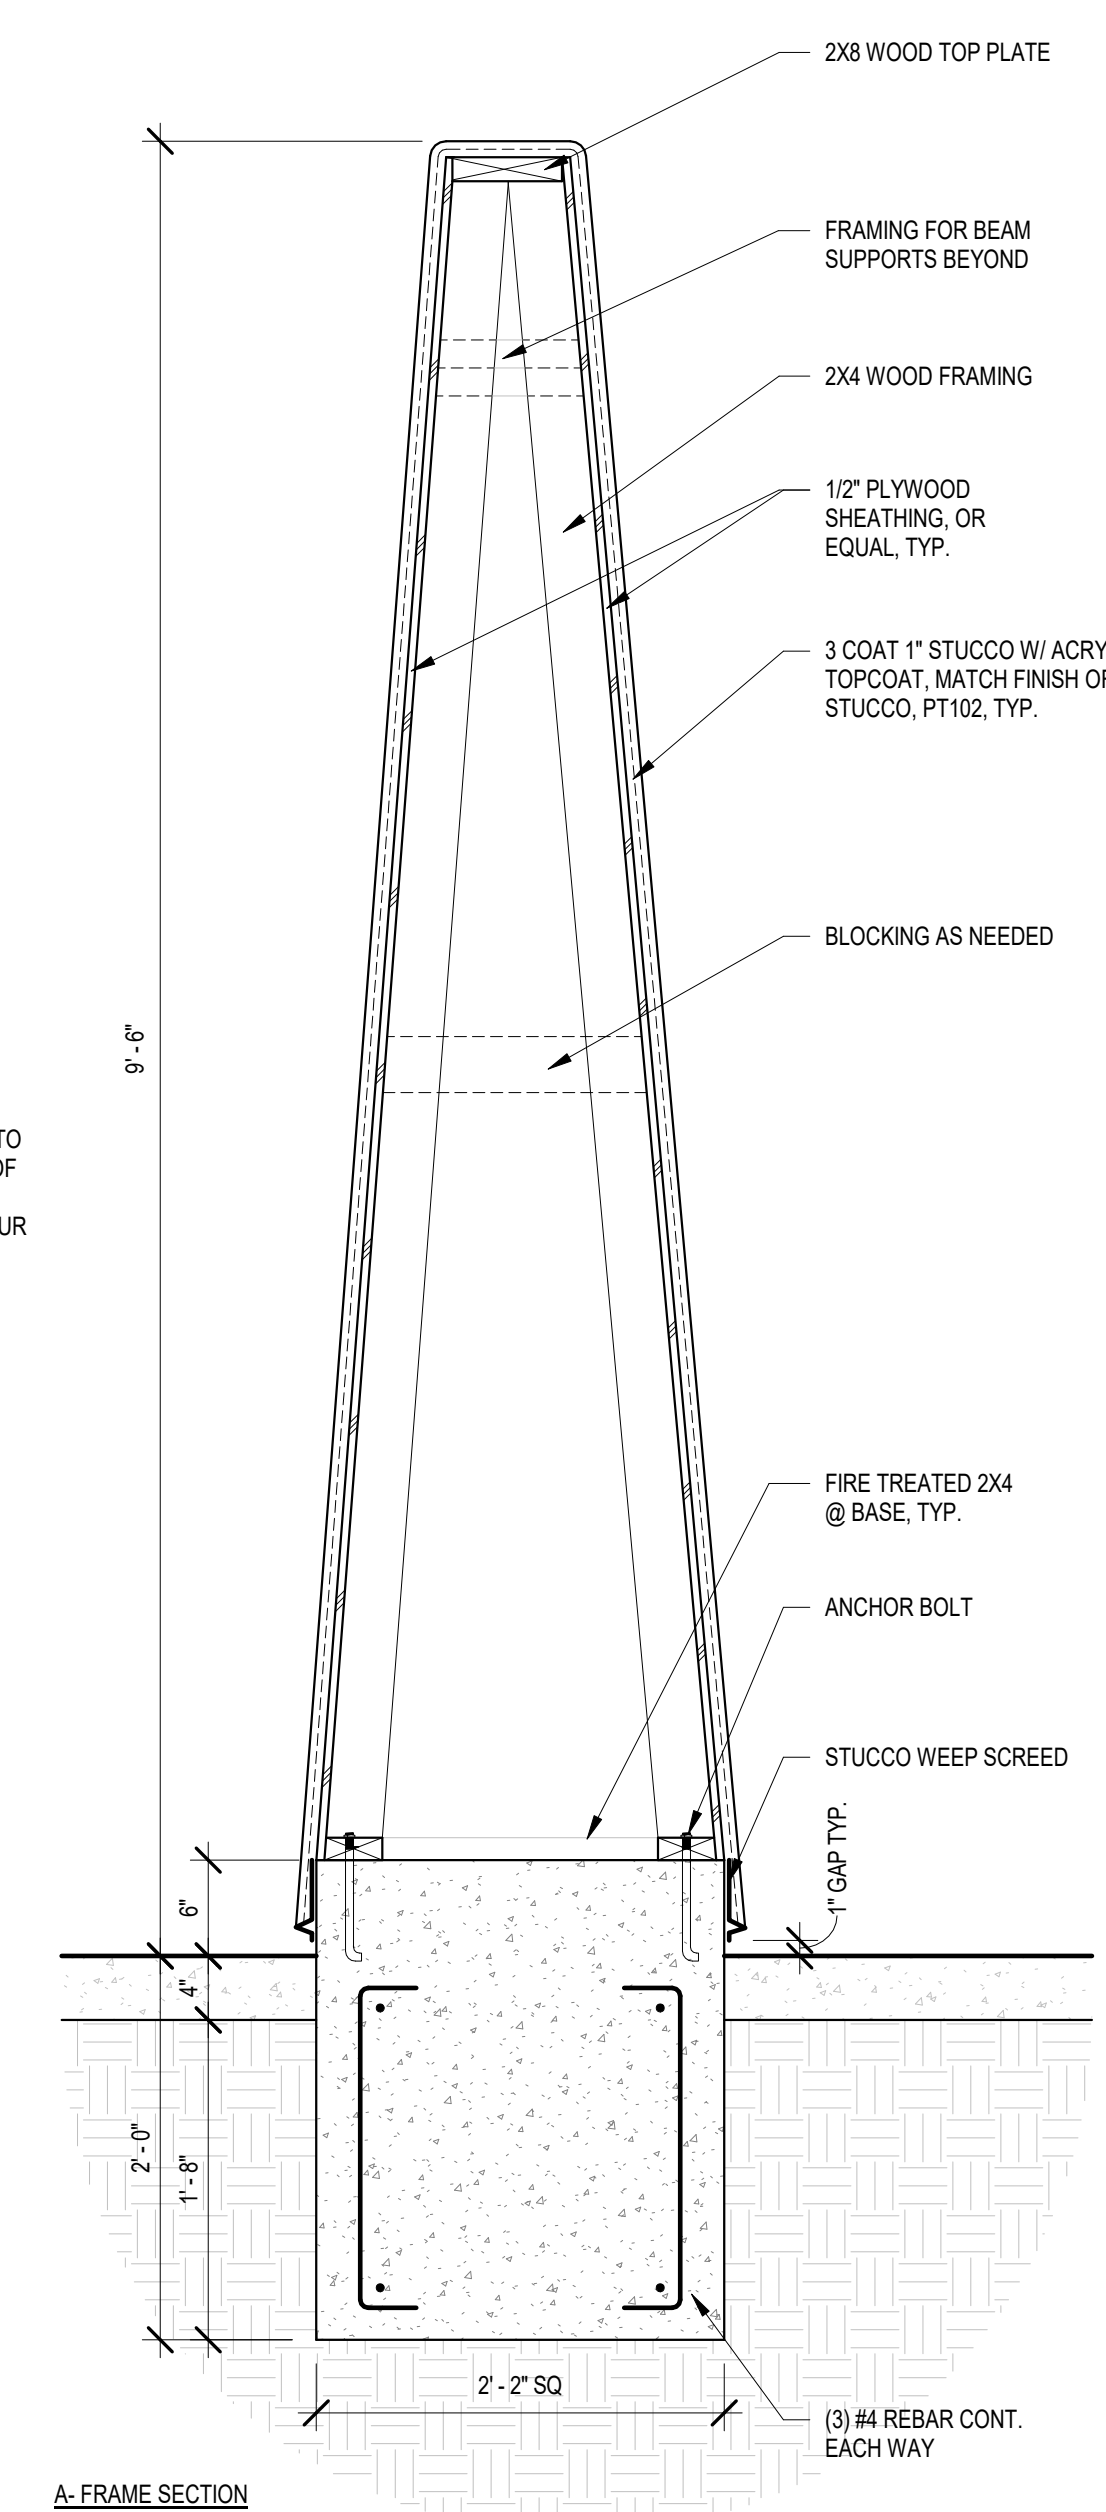

A4 CENTER LIGHT POLE
SCALE: 3/4" = 1'-0"

**TRAFFIC CIRCULATION
LAYOUT APPROVED**
Sertil A. Kanbar 7/8/2024
Signed _____ Date _____

505 CENTRAL AVE NW, SUITE E
ALBUQUERQUE, NM 87102
T 505.254.4697 www.bakerAD.com

CONSULTANTS

LA HACIENDA
6214 Central Ave SW,
Albuquerque, NM 87105

MARK	DATE	DESCRIPTION
B_AD PROJECT #	2401	
FILE:	LA HACIENDA_CD CF.RVT	
DATE:	06/28/2024	
DRAWN BY:	DK / RP	
CHECKED BY:	MRB	

SITE DETAILS

AS-502
SHEET _OF_