




C1 BREEZE BLOCK DETAIL
SCALE: 1/2" = 1'-0"

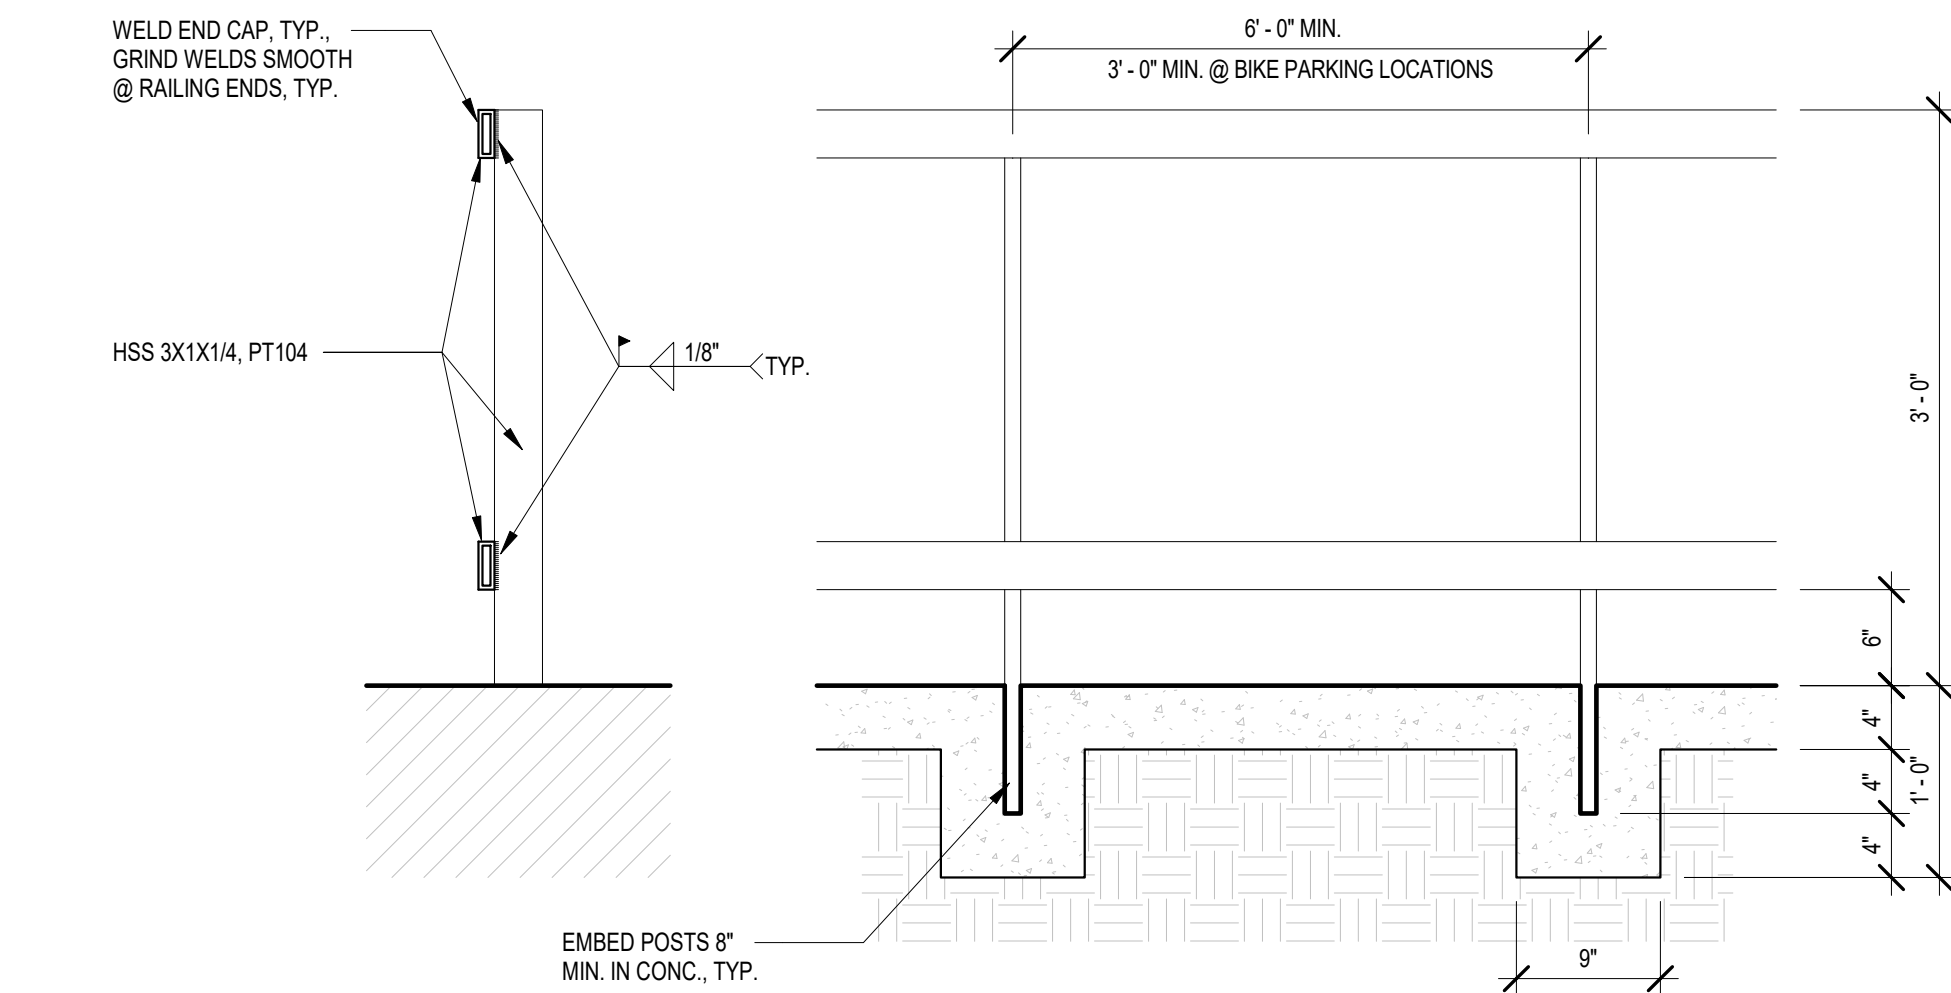


B1 STEEL RAILING
SCALE: 1" = 1'-0"

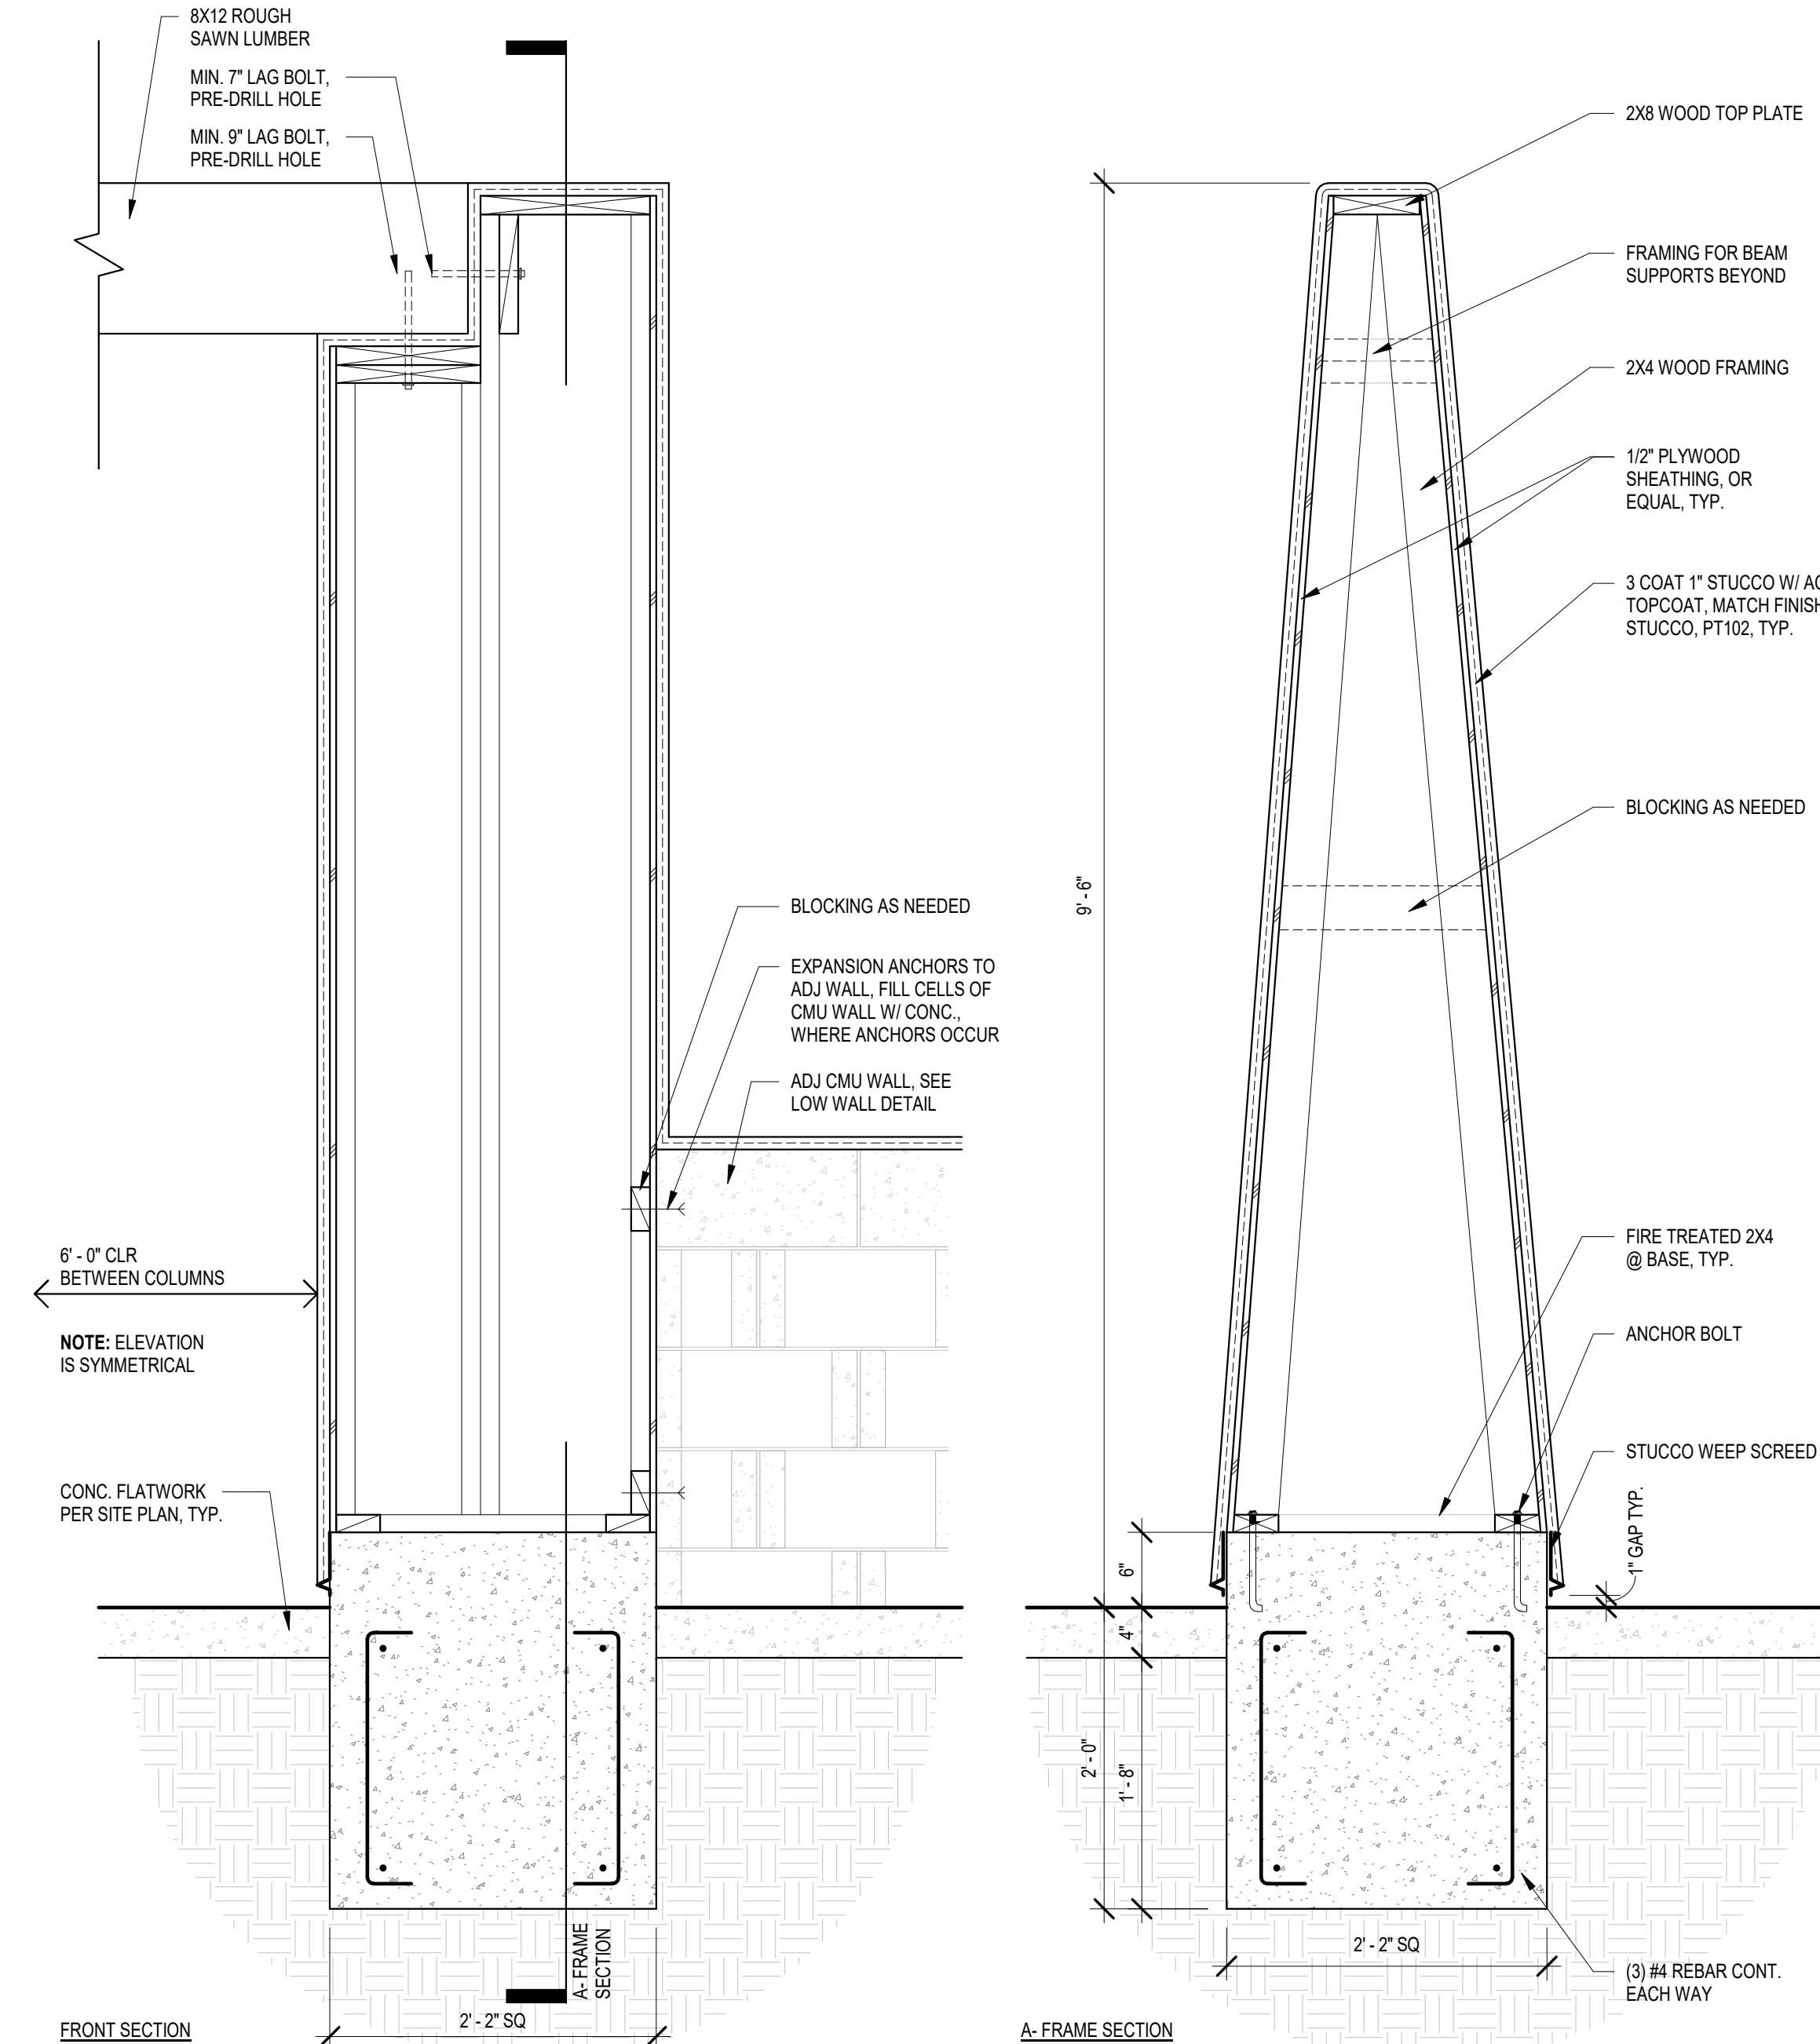


B2 ARCH WAY DETAIL
SCALE: 1" = 1'-0"

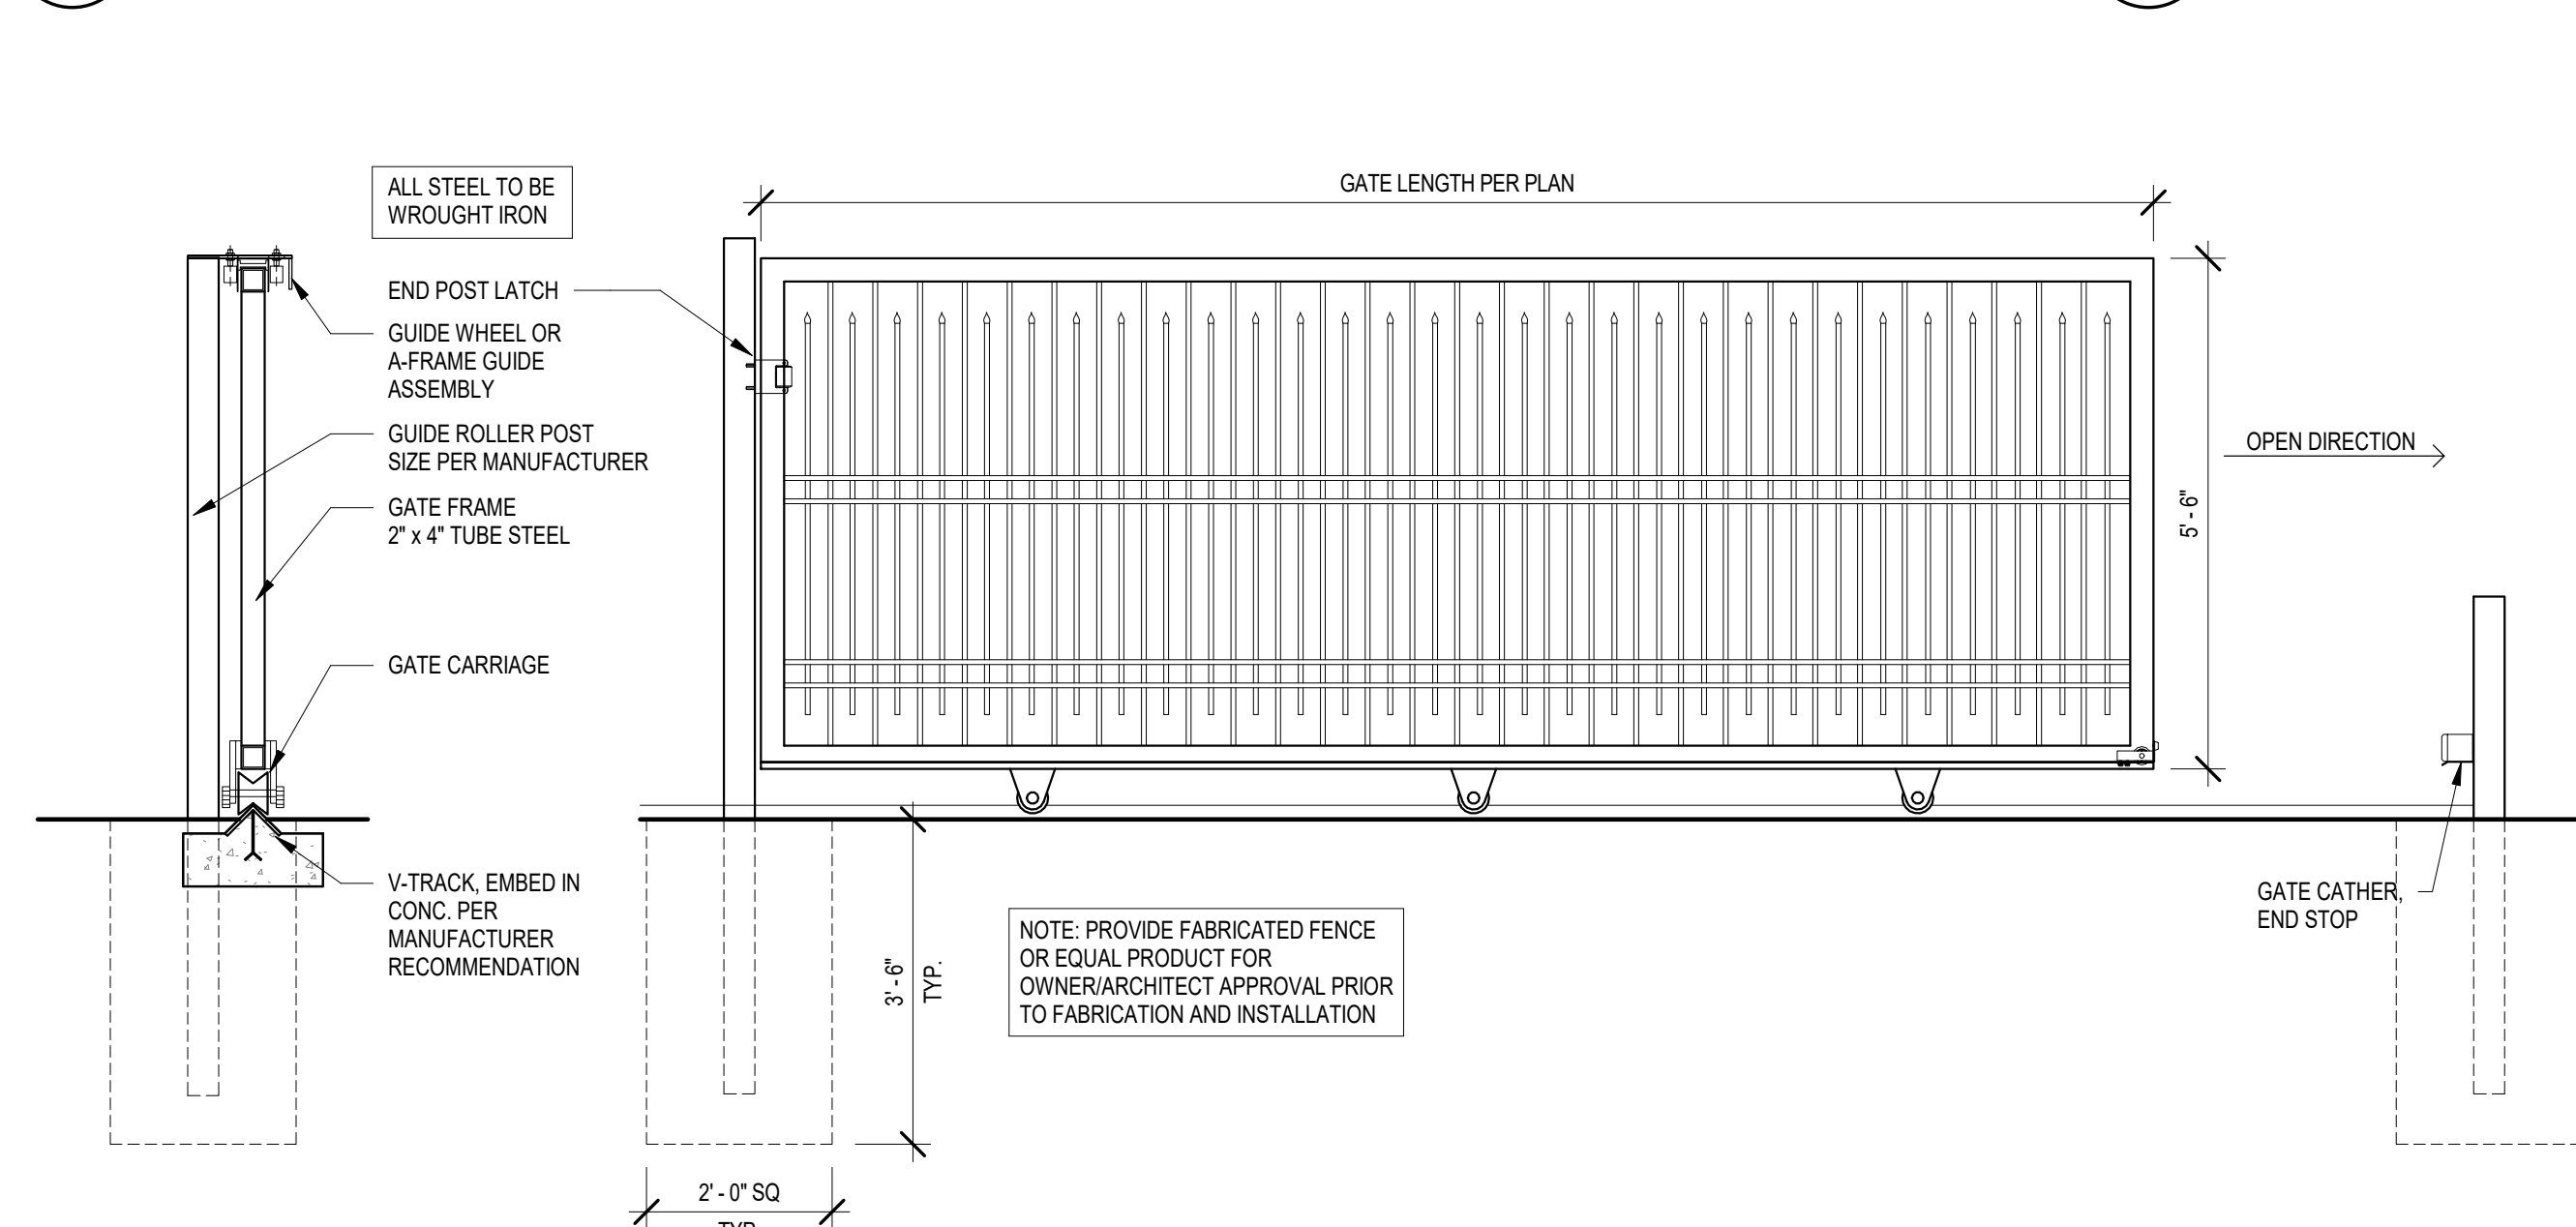

A1 MANUAL PULL GATE DETAIL
SCALE: 1/2" = 1'-0"

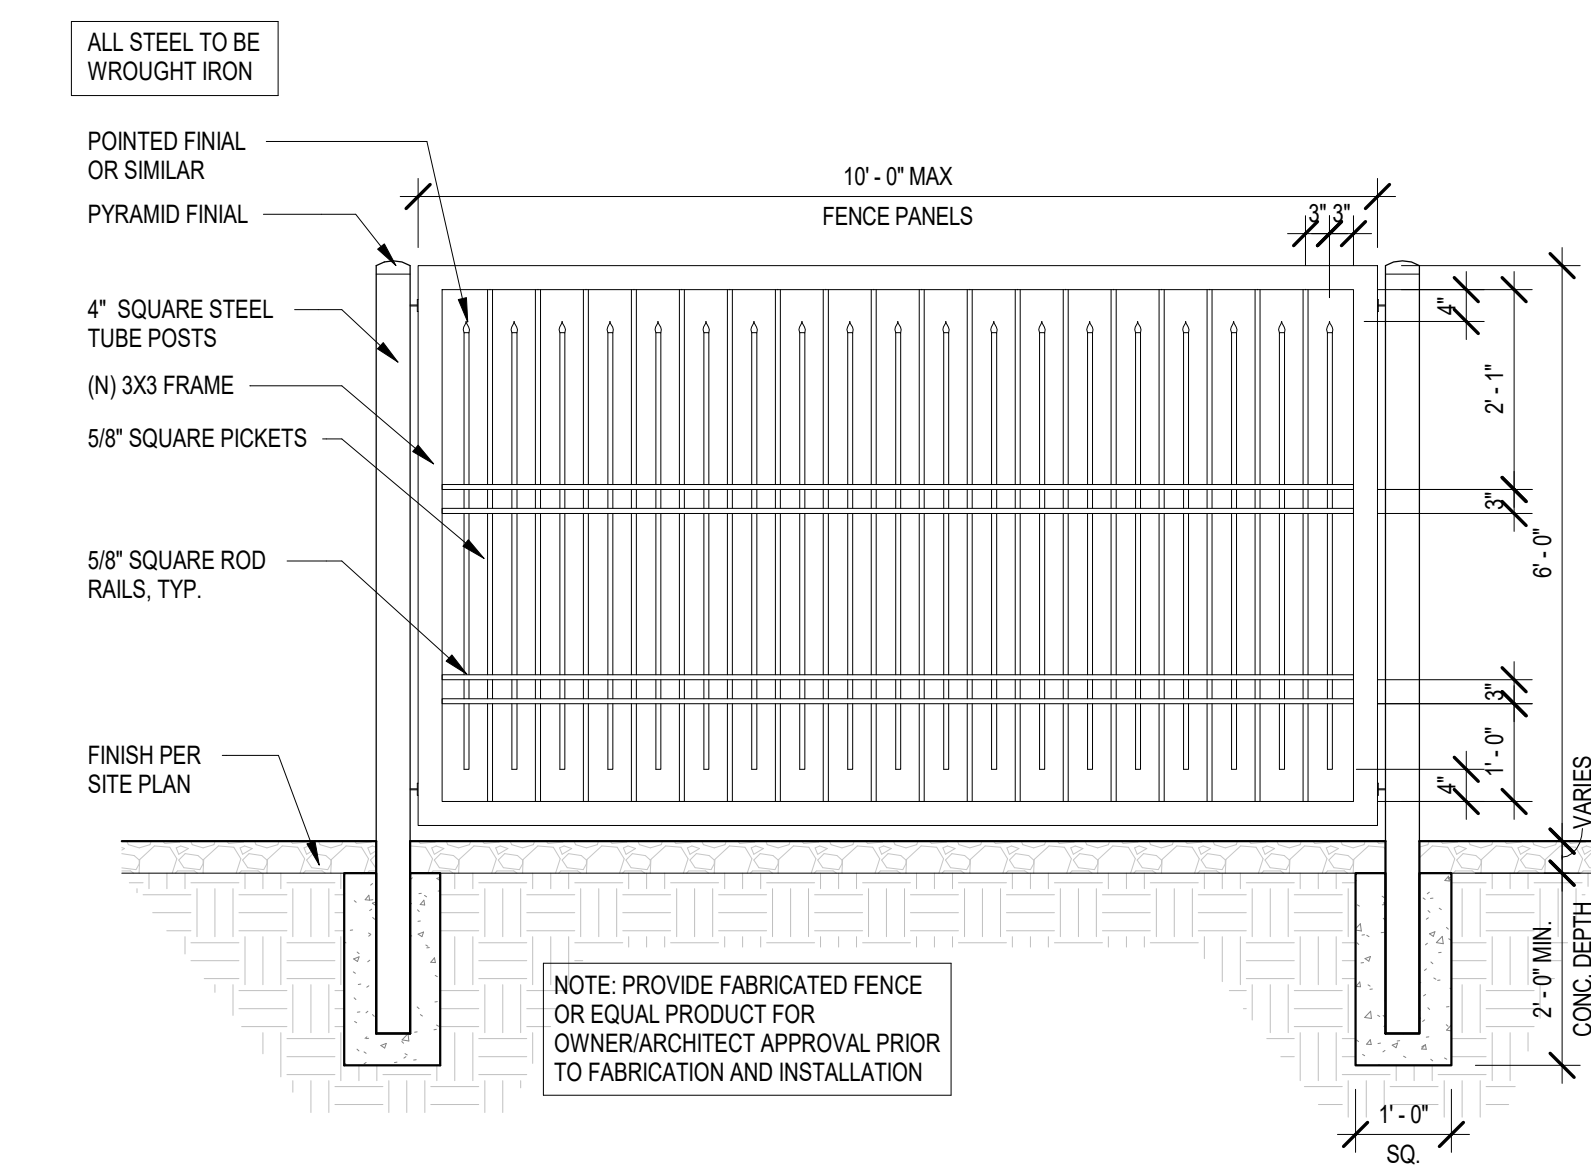

A3 WROUGHT IRON FENCE ELEVATION
SCALE: 1/2" = 1'-0"

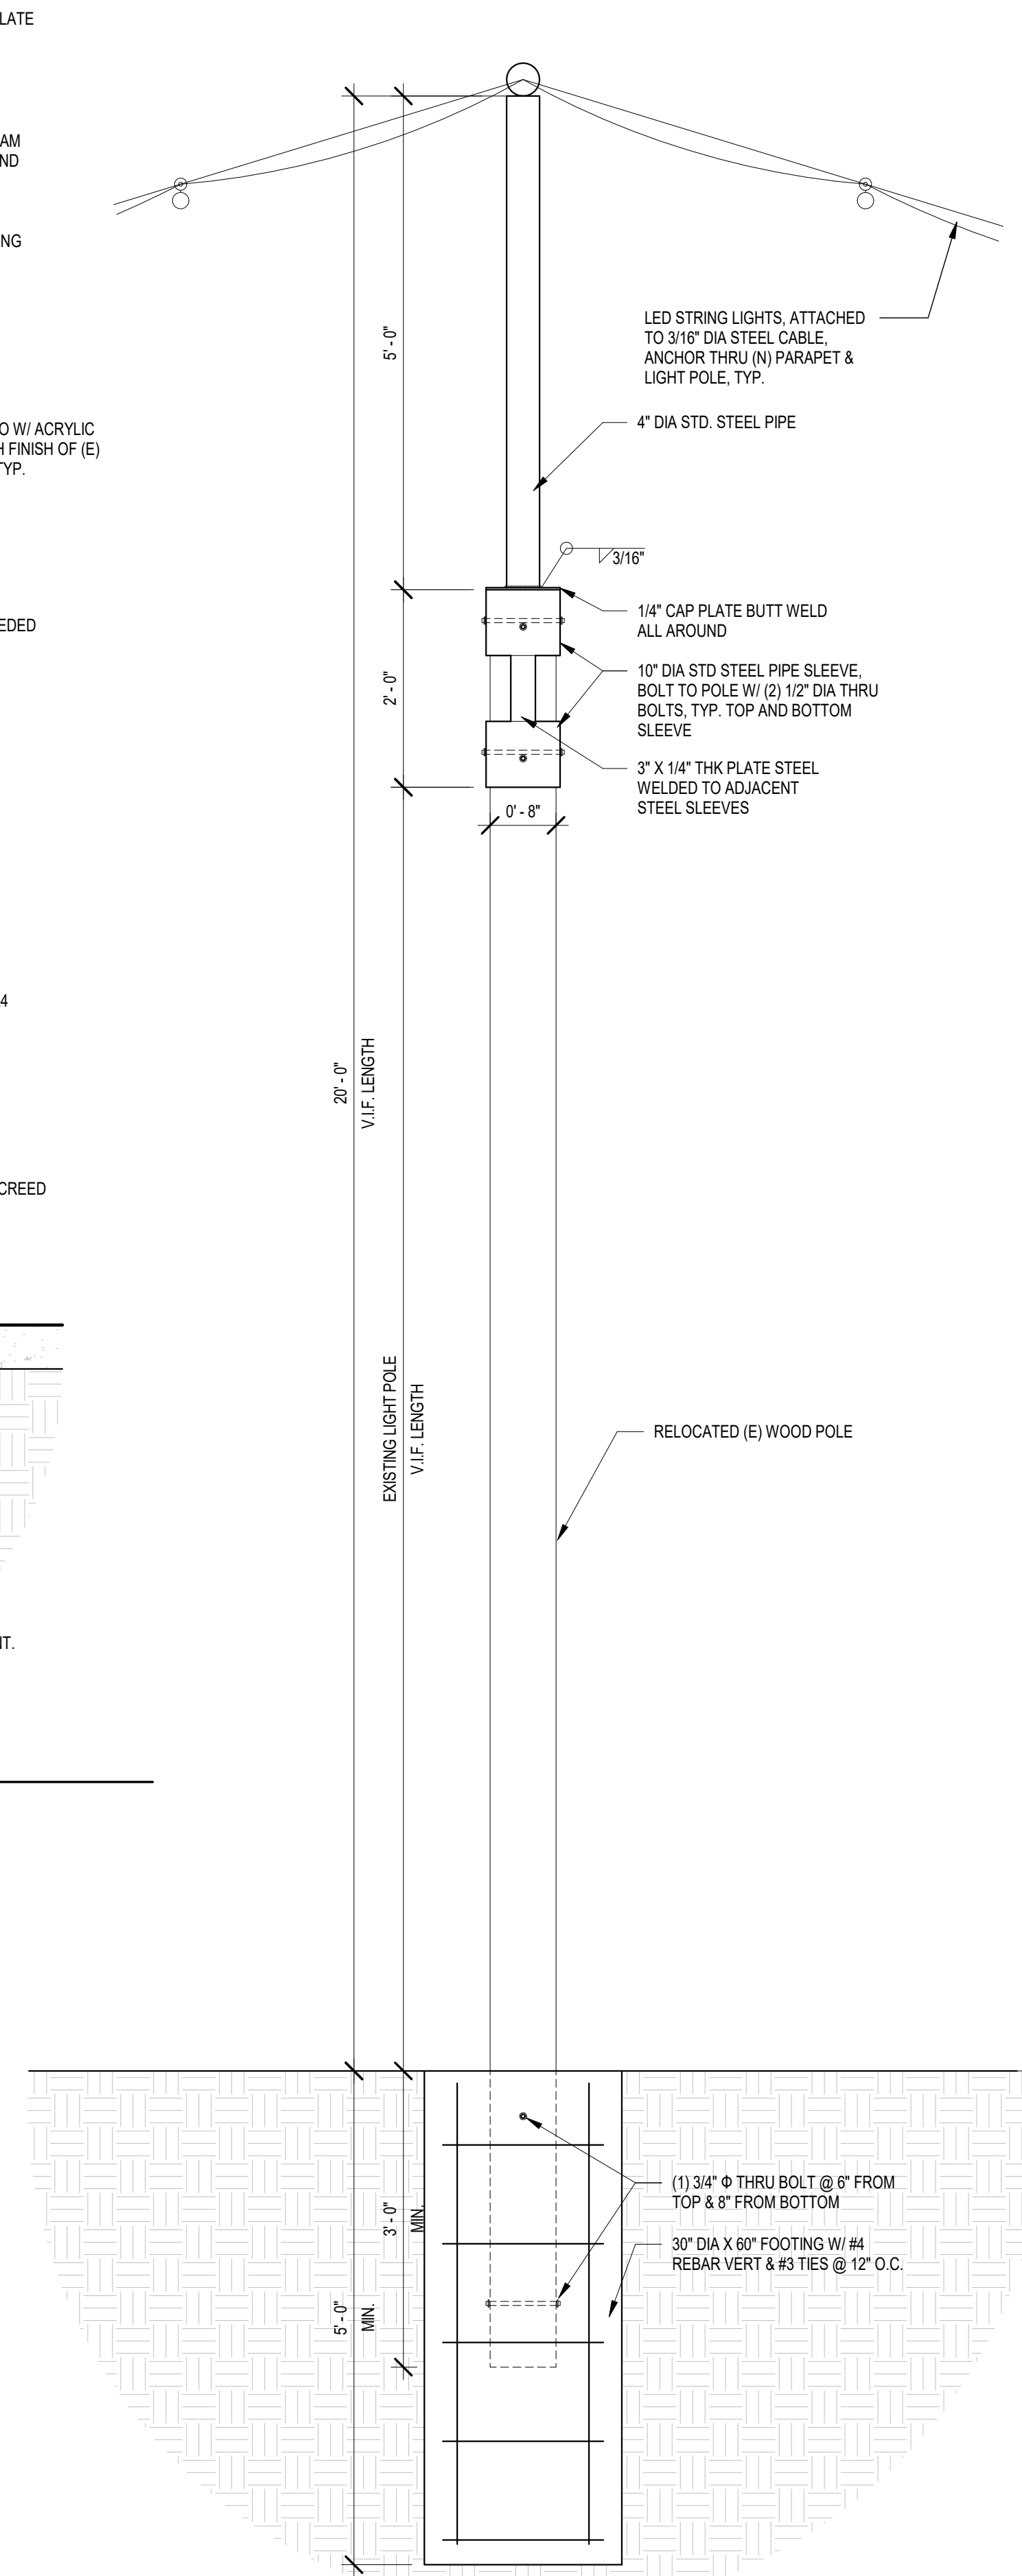

A4 CENTER LIGHT POLE
SCALE: 3/4" = 1'-0"

MARK	DATE	DESCRIPTION
B_AD PROJECT #	2401	
FILE: LA HACIENDA_CD CF.RVT		
DATE:	06/20/2024	
DRAWN BY:	DK / RP	
CHECKED BY:	MRB	