


TOTAL POND WIDTH
= PRELIMINARY WIDTH + 4'-0"

ADD 2'
EACH SIDE
TO PRELIM
WIDTH + LENGTH

WIDTH BASED ON
PRELIMINARY POND AREA

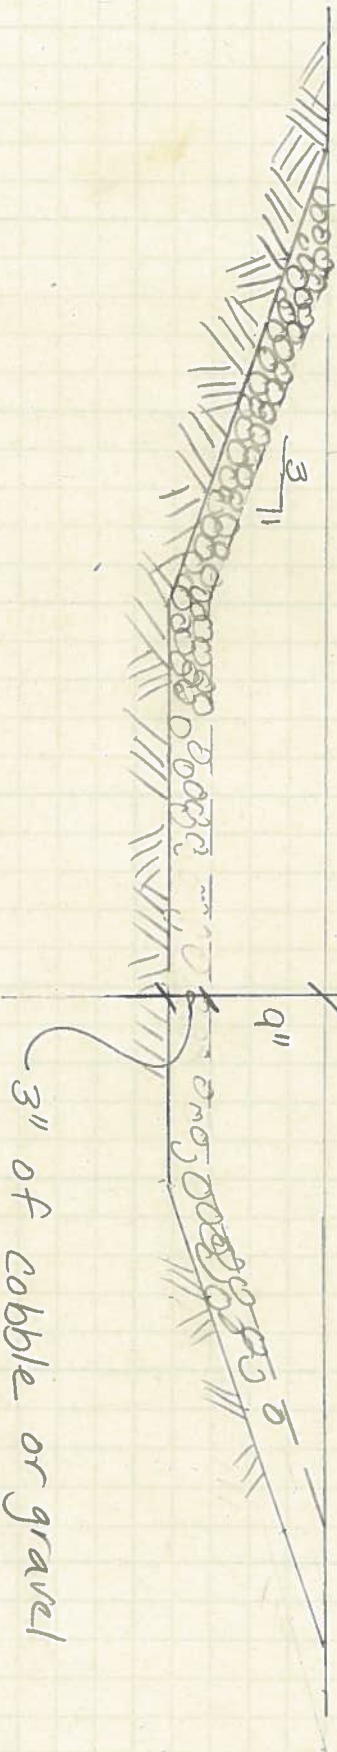

SUNSET FARMS
POND CROSS-SECTION