




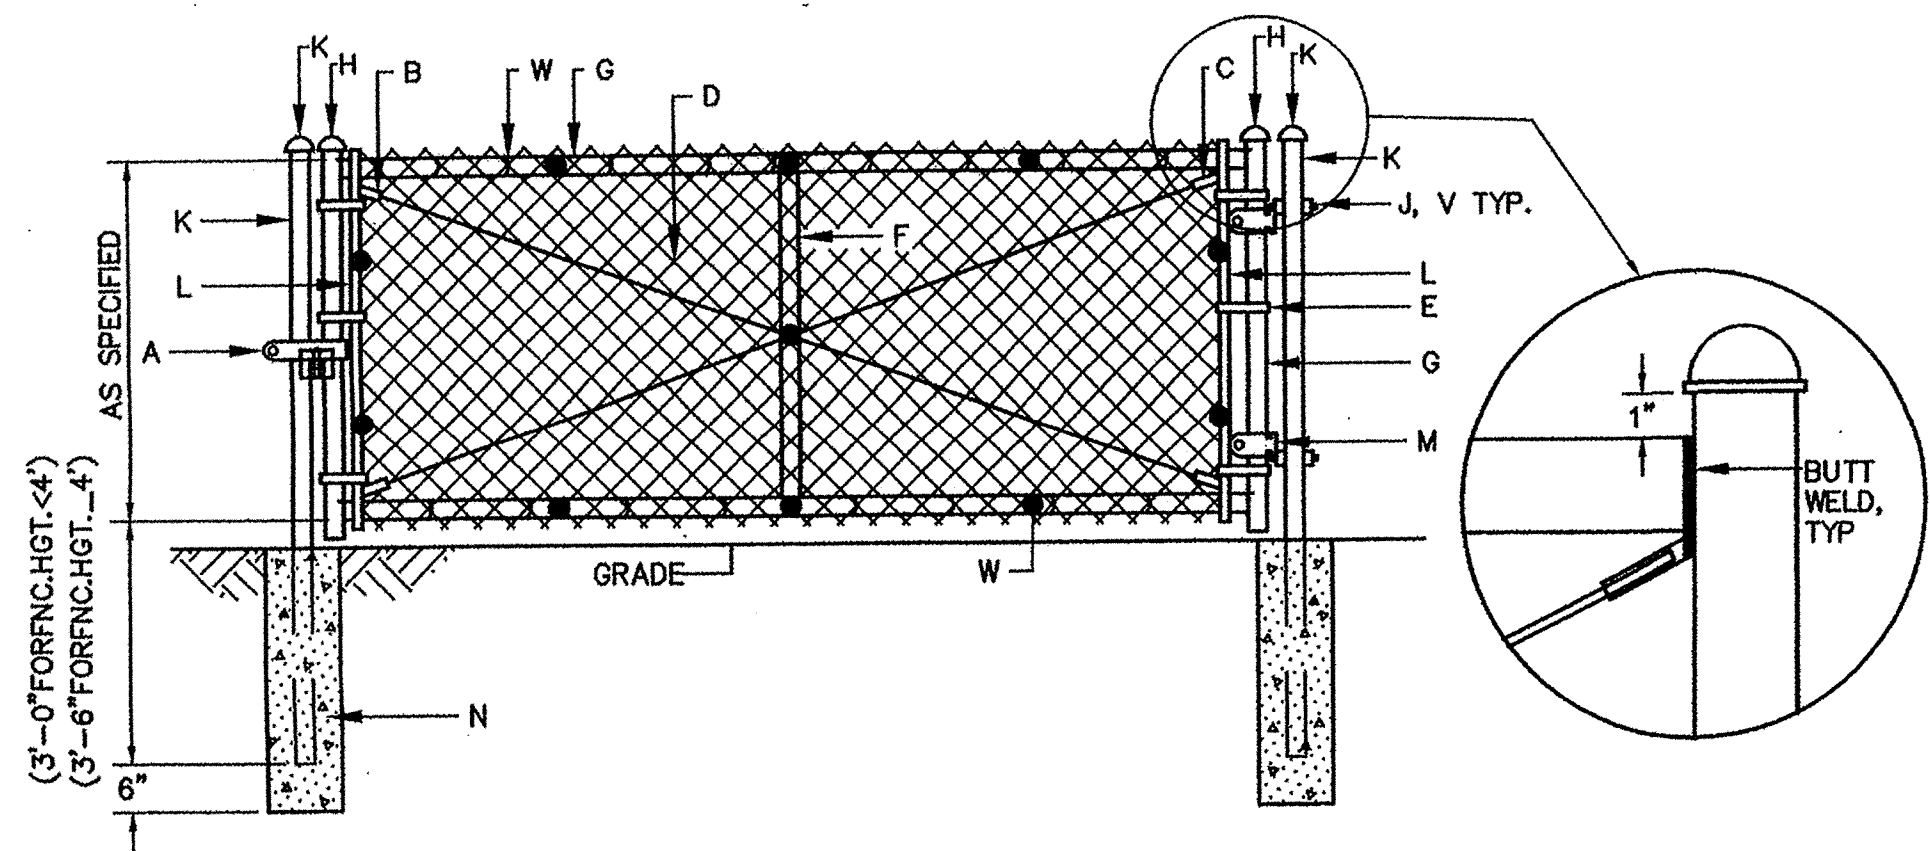

C1 STANDARD CHAIN LINK GATE DETAIL
SCALE: NTS (NIC)

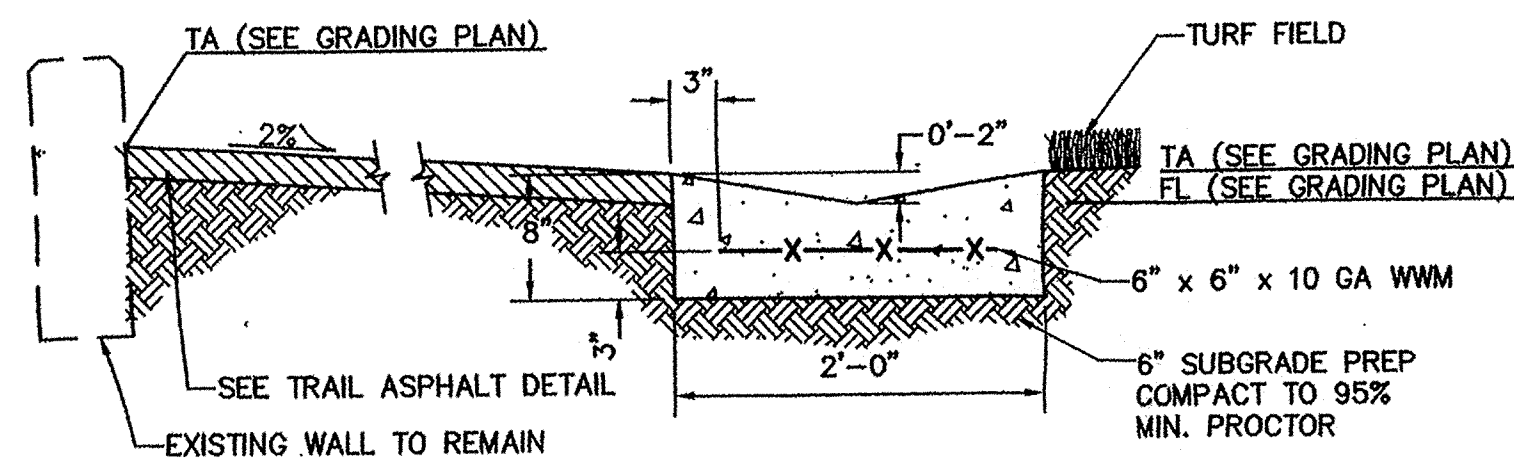


B1 VALLEY GUTTER DETAIL
SCALE: 1:1

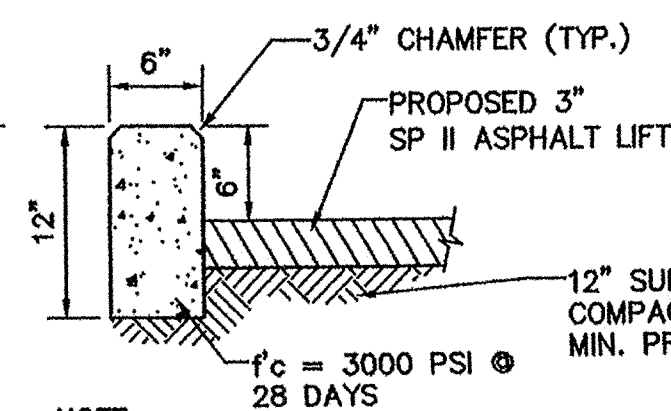


NOTE:
1) INSTALL 1/2" BITUMINOUS JOINT @ 30' O.C.
2) INSTALL TOOLED JOINT @ 10' O.C.

A1 HEADER CURB
SCALE: 1" = 1'

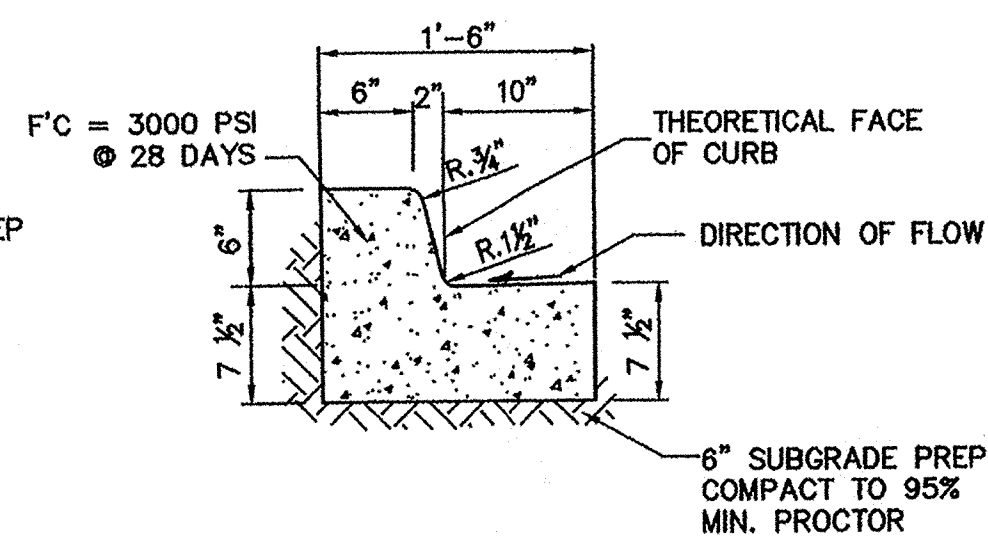


A2 MEDIAN CURB & GUTTER
SCALE: 1" = 1'

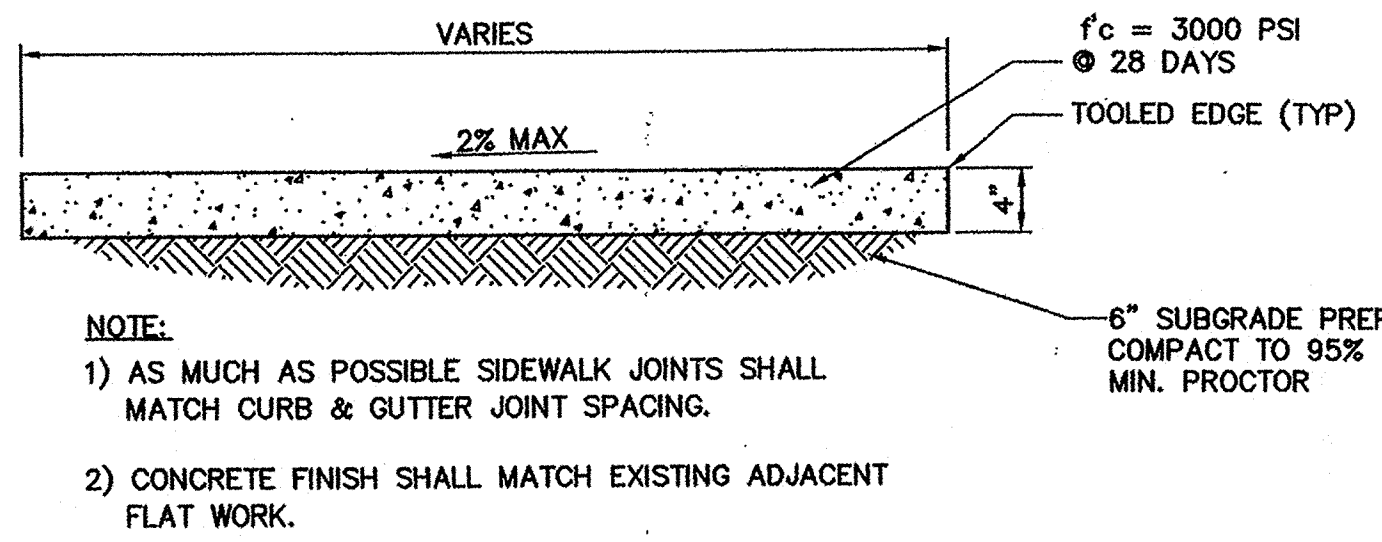


NOTE:
1) AS MUCH AS POSSIBLE SIDEWALK JOINTS SHALL MATCH CURB & GUTTER JOINT SPACING.
2) CONCRETE FINISH SHALL MATCH EXISTING ADJACENT FLAT WORK.

B3 4" PCC SIDEWALK DETAIL
SCALE: 1" = 1'

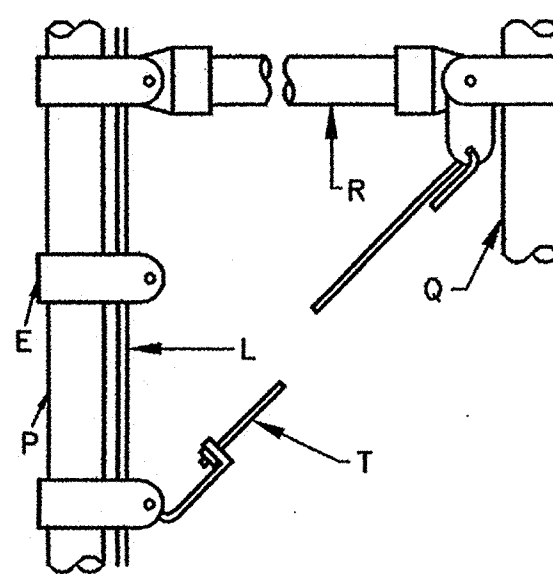


B5 BRACE DETAIL
SCALE: NTS

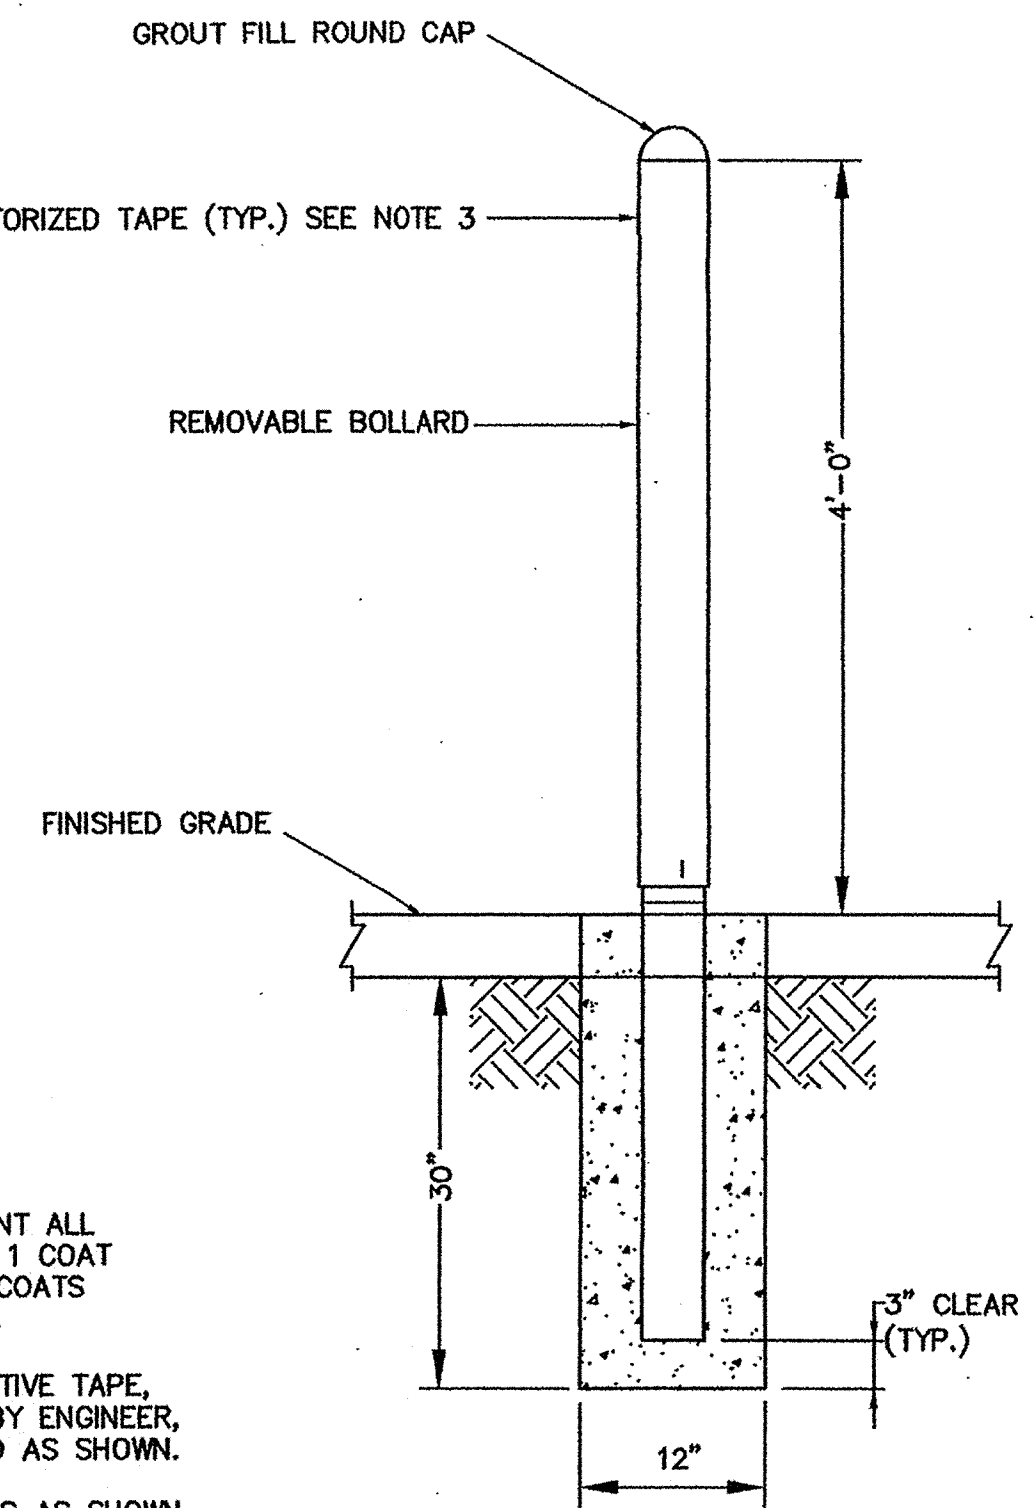


NOTE:
1. CLEAN AND PAINT ALL BOLLARDS WITH 1 COAT PRIMER AND 2 COATS SAFETY YELLOW.
2. 2" WIDE REFLECTIVE TAPE, AS APPROVED BY ENGINEER, LOCATE AROUND AS SHOWN.
3. PLACE BOLLARDS AS SHOWN ON SHEET C-102.


A4 TYPICAL BOLLARD DETAIL
SCALE: 1" = 1'

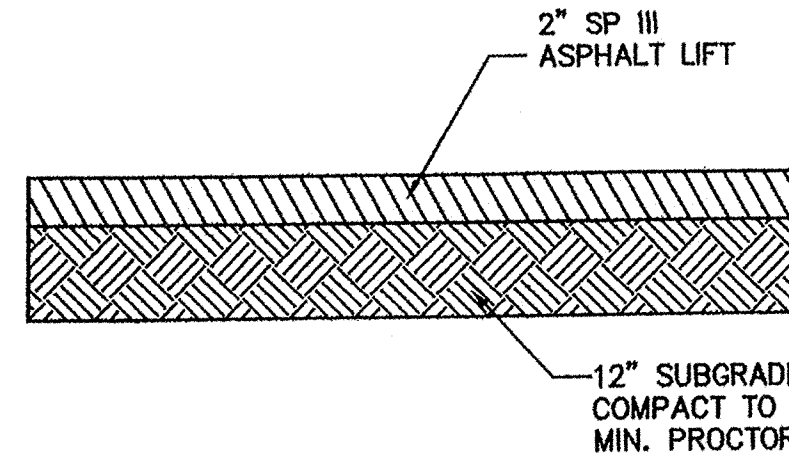

A3 TYPICAL TRAIL ASPHALT DETAIL
SCALE: NTS

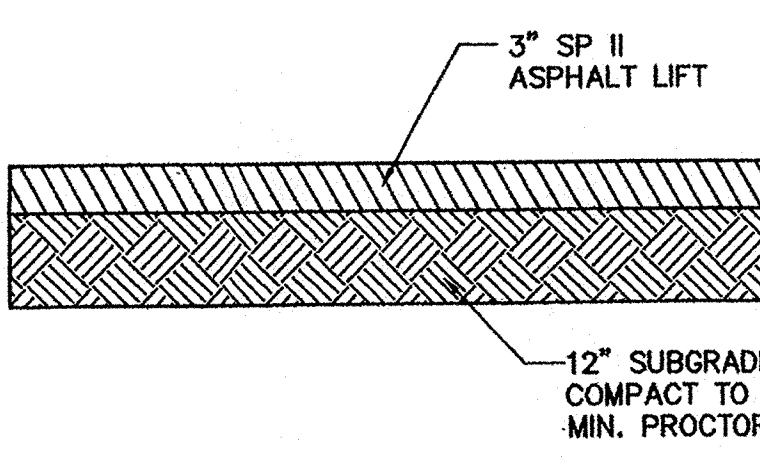

A4 TYPICAL PARKING LOT DETAIL
SCALE: 1" = 1'

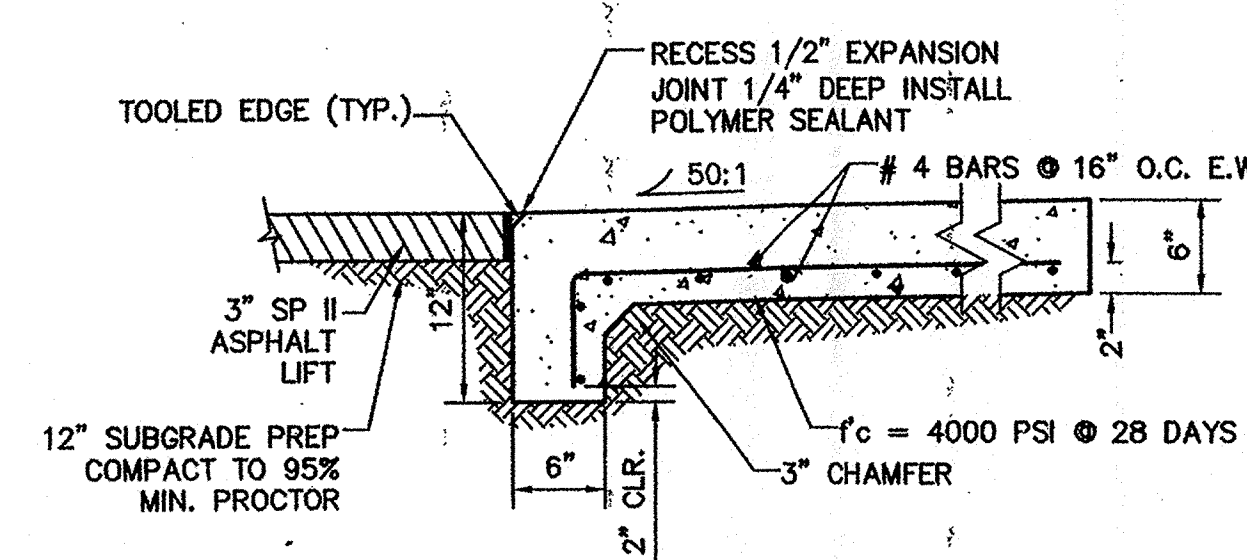

A5 REFUSE CONCRETE PAD
SCALE: 1" = 1'

- GENERAL NOTES:** (NOTES APPLY TO DETAILS B5, C1, & C4)
- GATE TO BE USED AS SPECIFIED ON CONSTRUCTION DRAWINGS FOR DRAINAGE EASEMENT BARRICADE, SEE DWG. 2251 OR DWG. 2253.
 - SINGLE LEAF GATES WILL BE USED ON OPENINGS OF 12' OR LESS. FOR MORE THAN 12', DOUBLE LEAF GATES SHALL BE USED, WITH A CENTER LOCK POST INSERTED IN A PIPE SLEEVE IN CENTER OF OPENING.
 - DIMENSIONS ABOVE OR BELOW GRADE LEVEL WILL BE ON CONSTRUCTION DRAWINGS. IF NONE ARE NOTED, MESH IS FLUSH WITH GRADE LEVEL.
 - ALL METAL ITEMS, INCLUDING PIPE, SHALL BE GALV. STEEL. ALL PIPE SHALL BE NOMINAL SIZE, SCH. 40.

- CONSTRUCTION NOTES:**
- GATE LATCH WITH VANDAL PROOF SHIELD & PADLOCK (PADLOCK TO BE FURNISHED BY THE APS).
 - 2- 3/8" TRUSS RODS, WELDED AT CORNERS.
 - 2- 3/8" THREADED TRUSS RODS AND BRACKET ATTACHMENT.
 - 2" NO. 9 GAUGE CHAIN LINK GALV. WIRE FABRIC.
 - STEEL TENSION BANDS AT 18" OR LESS O.C.
 - BRACE, 1 1/4" DIA., WELDED TO FRAME.
 - GATE FRAME, 2" DIA. (2.375 O.D.) WELDED.
 - MALLEABLE ACORN CAP.
 - 4" J-BOLT, THREADED.
 - 3 1/2" GATE POST (4" O.D.) WITH WELDED STEEL CAP.
 - TENSION BAR 1/4" X 3/4".
 - GATE CLAMP.
 - 12" DIA. HOLES, FILLED WITH PORTLAND CEMENT CONC.
 - CORNER POST 2 1/2" DIA. (2.875 O.D.).
 - LINE POST 2" DIA. (2.375 O.D.).
 - TOP AND BRACE RAILS 1 1/4" DIA. (1.660 O.D.).
 - WIRE REINFORCEMENT, 9 GAUGE, INSTALL 3" ABOVE BOTTOM OF FABRIC.
 - TRUSS ROD 3/8" DIA.
 - FABRIC SHALL BE TACK WELDED TWO PLACES TO EACH TENSION BAR AND THREE PLACES TO ALL TOP AND BRACE RAILS BETWEEN POSTS.
 - ALL NUTS, BOLTS, AND OTHER CONNECTIONS SHALL BE TACK WELDED. W. WIRE TIES, 9 GA. GALV. STEEL AT 18" O.C.

2415 PRINCETON DR., SUITE G-2
ALBUQUERQUE, NM 87107
505.843.7587 505.843.6773 (F)
WWW.DESIGNPLUSLLC.COM
DESIGN PLUS LLC

WILSON & COMPANY
4800 LANG AVENUE, N.E.
ALBUQUERQUE, NM 87109
(505) 348-4000
FAX (505) 348-4072
WWW.WILSONCO.COM



LONGFELLOW ELEMENTARY SCHOOL
PERFORMANCE AREA & CLASSROOM ADDITION
400 EDITH BLVD. NE
ALBUQUERQUE, NEW MEXICO 87102

DATE:	
REVISIONS	
PROJECT NO:	
CAD DWG FILE:	
DRAWN BY:	STAFF
CHECKED BY:	MJI
COPYRIGHT:	DESIGN PLUS, LLC
SHEET TITLE	

DETAIL SHEET
C-502
SHEET 11 OF 66

