




T:\Projects\4218064\NS\SHEETS\8464D1\04.dwg 5/15/2006 7:59:56 AM WDT

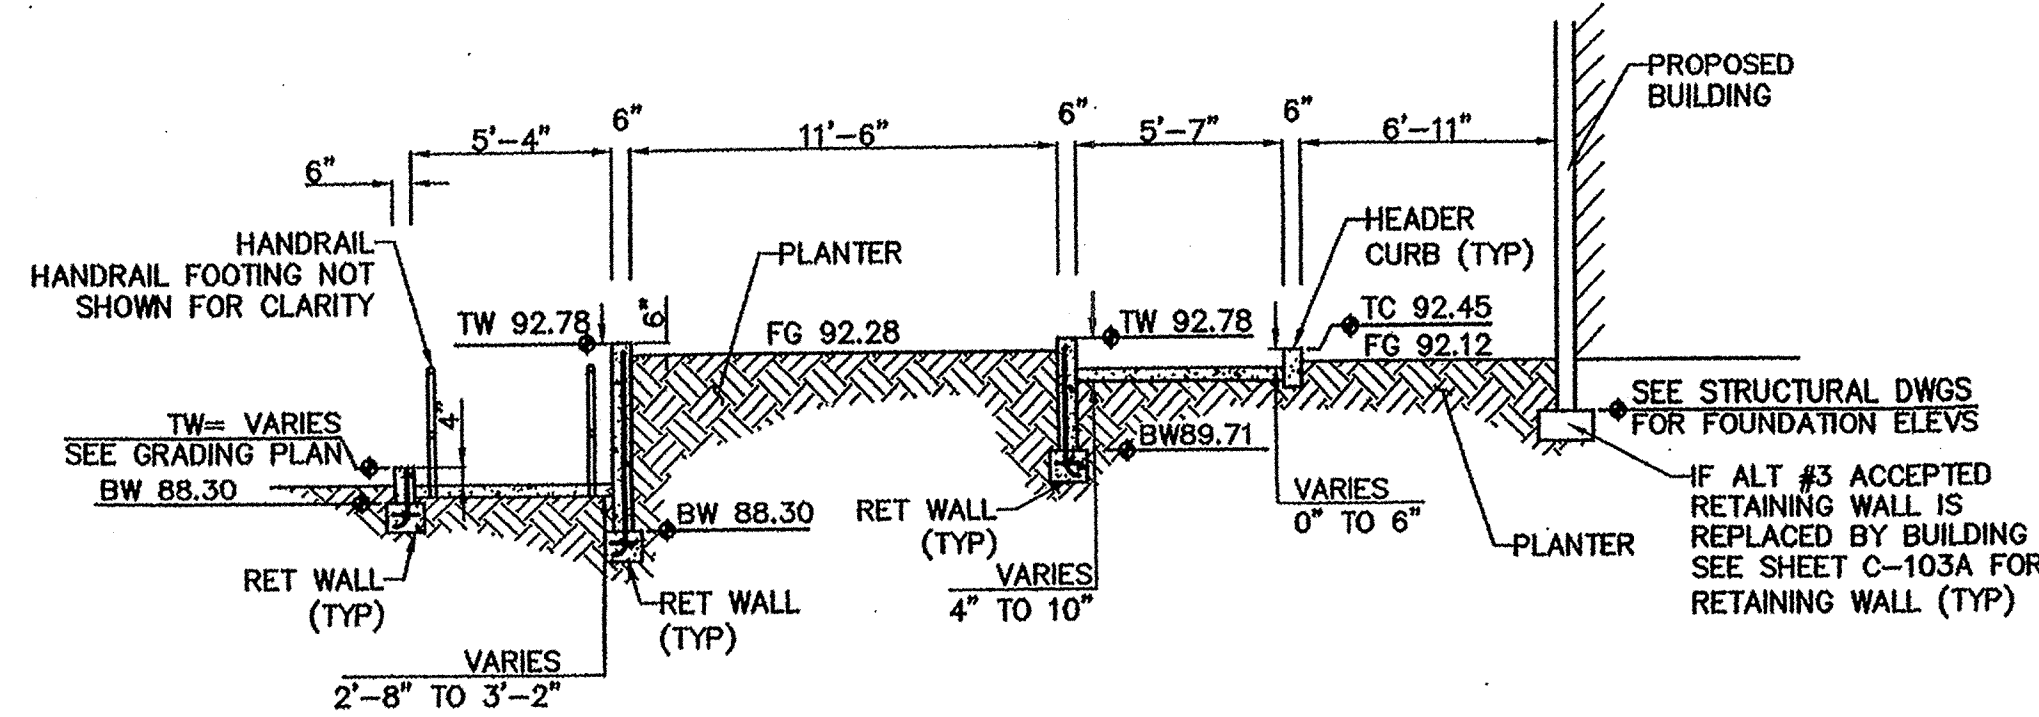


E1 RAMP DETAIL
C-104 SCALE: NTS

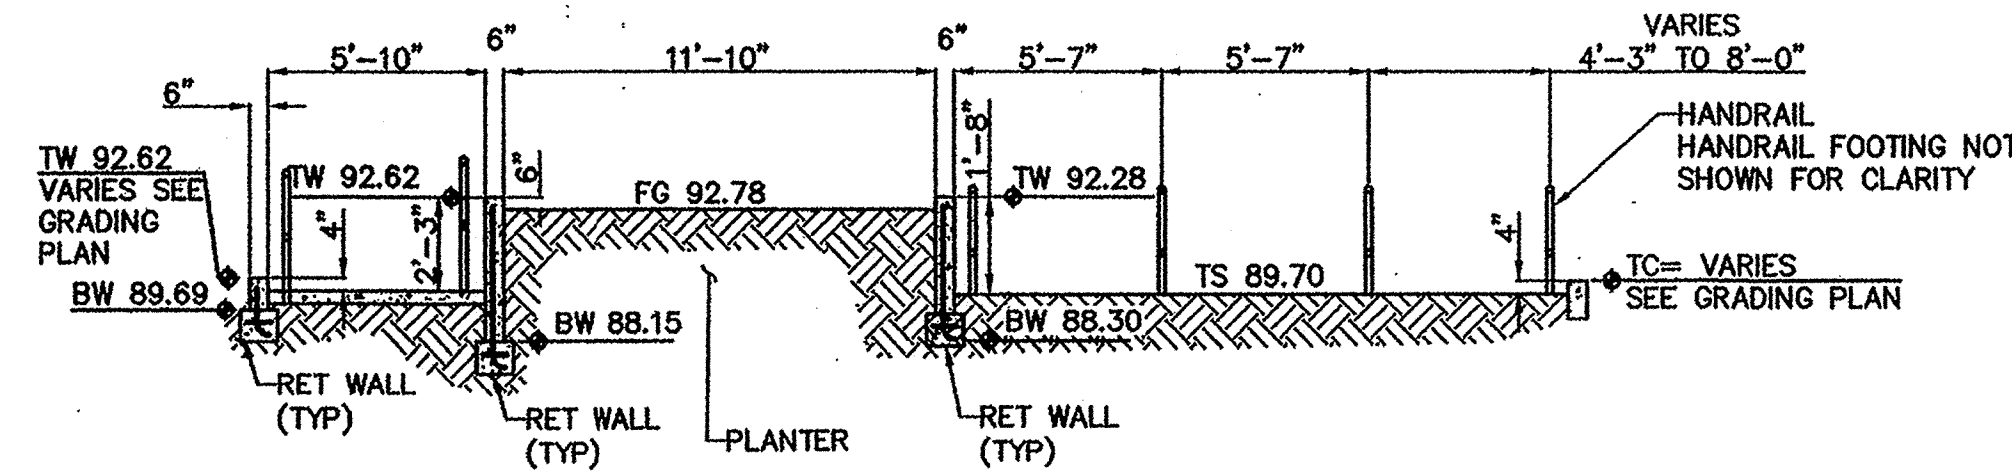


E4 STAIR & RAMP DETAIL
C-104 SCALE: NTS

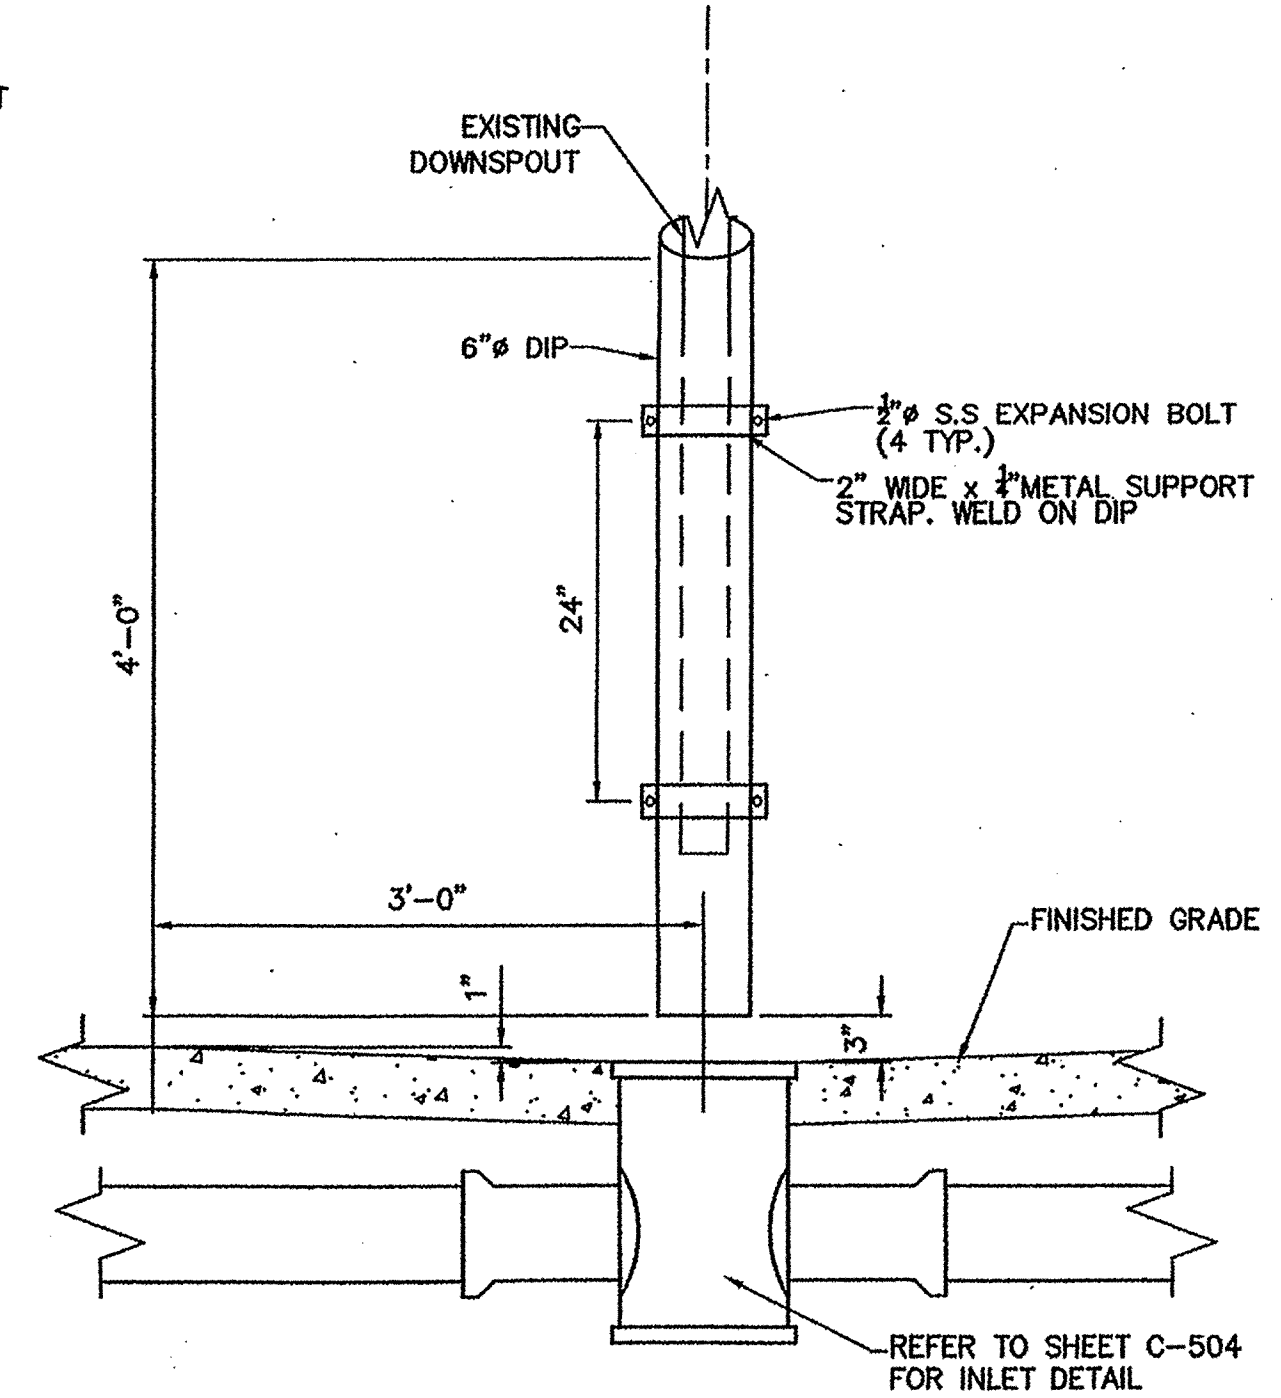


C6 DOWNSPOUT BOOT CONNECTION DETAIL
SCALE: NTS

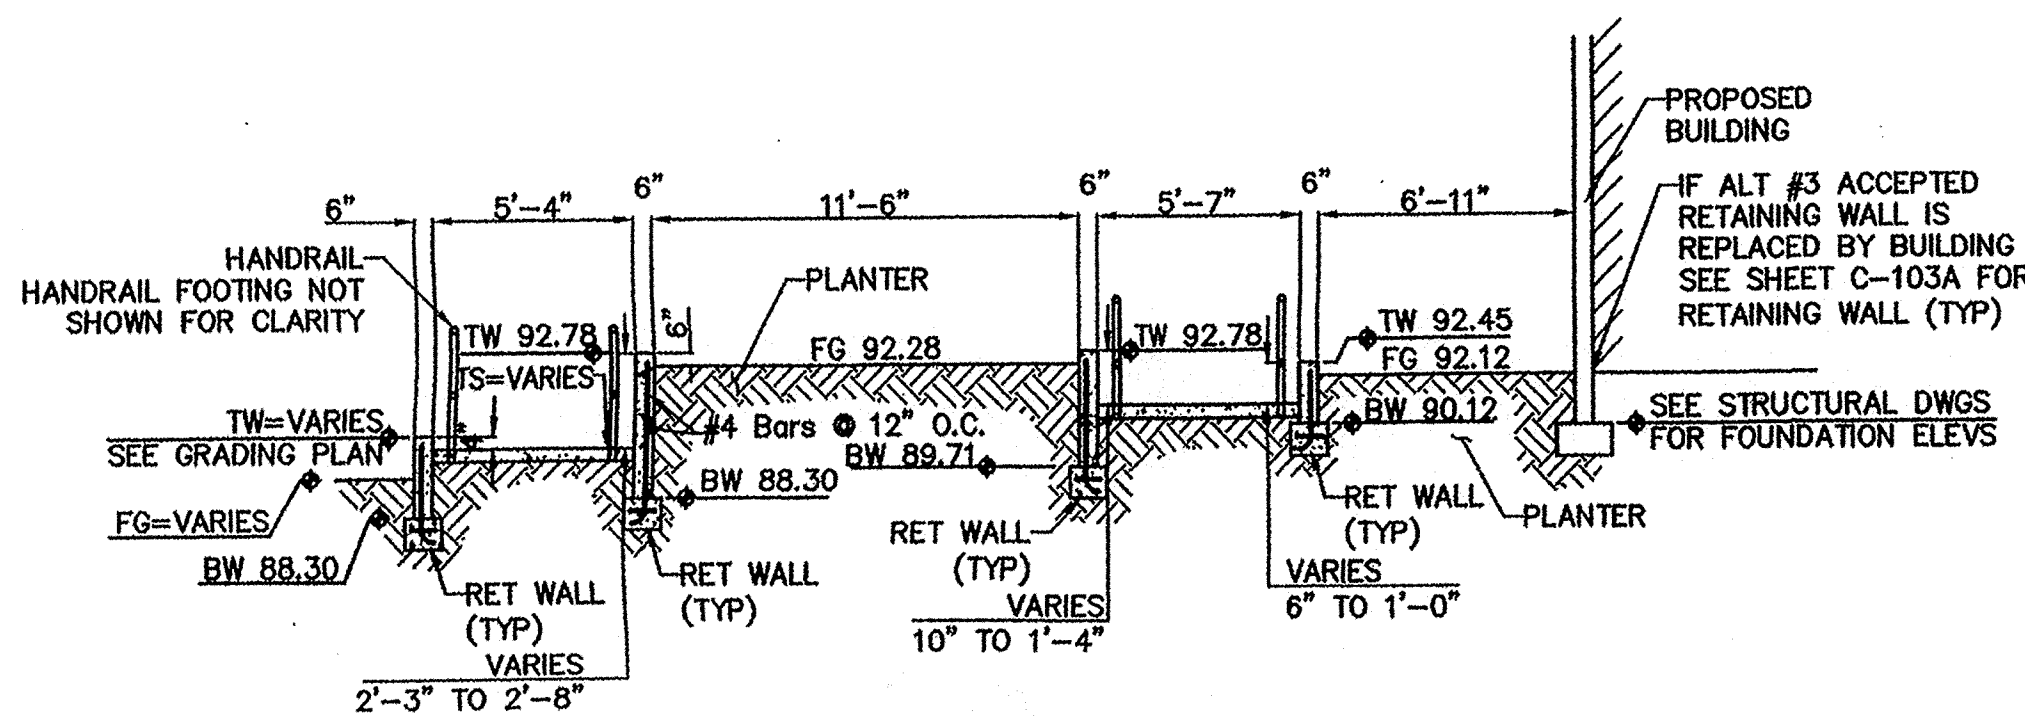


C1 RAMP DETAIL
C-104 SCALE: NTS

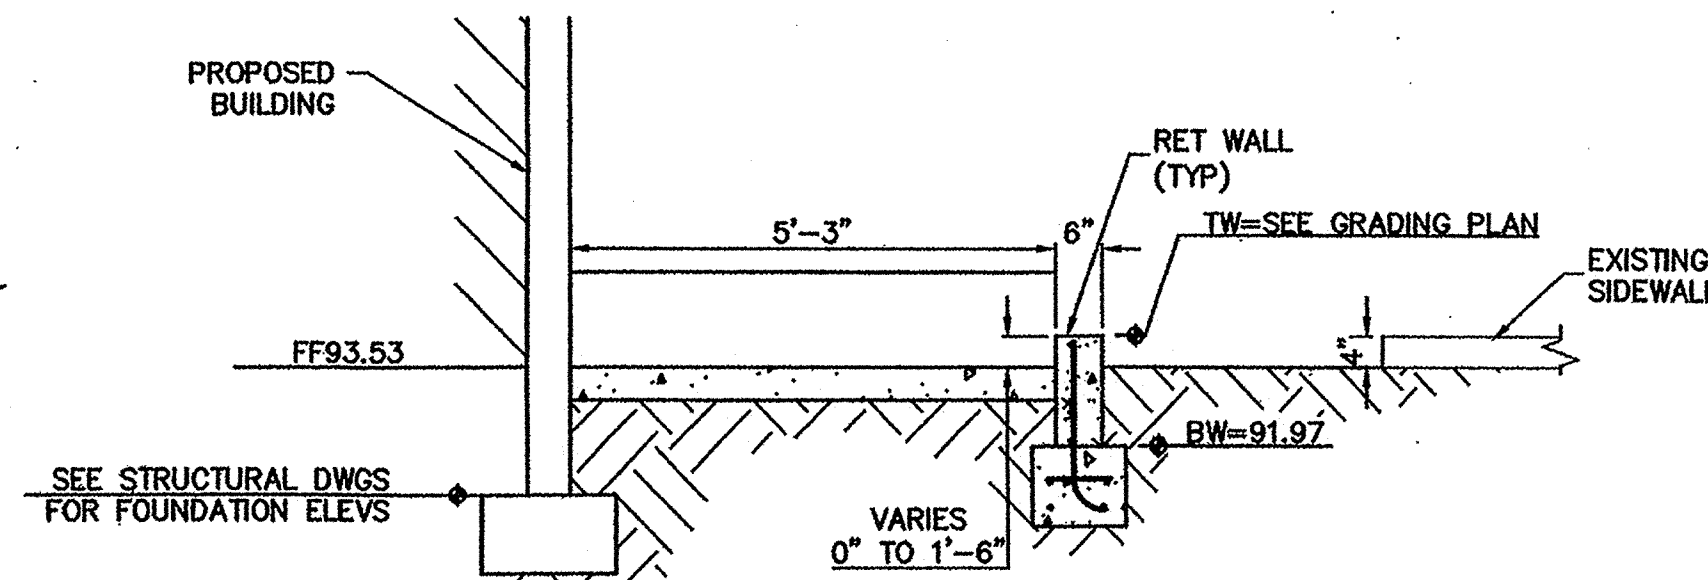

C4 RAMP DETAIL
C-104 SCALE: NTS

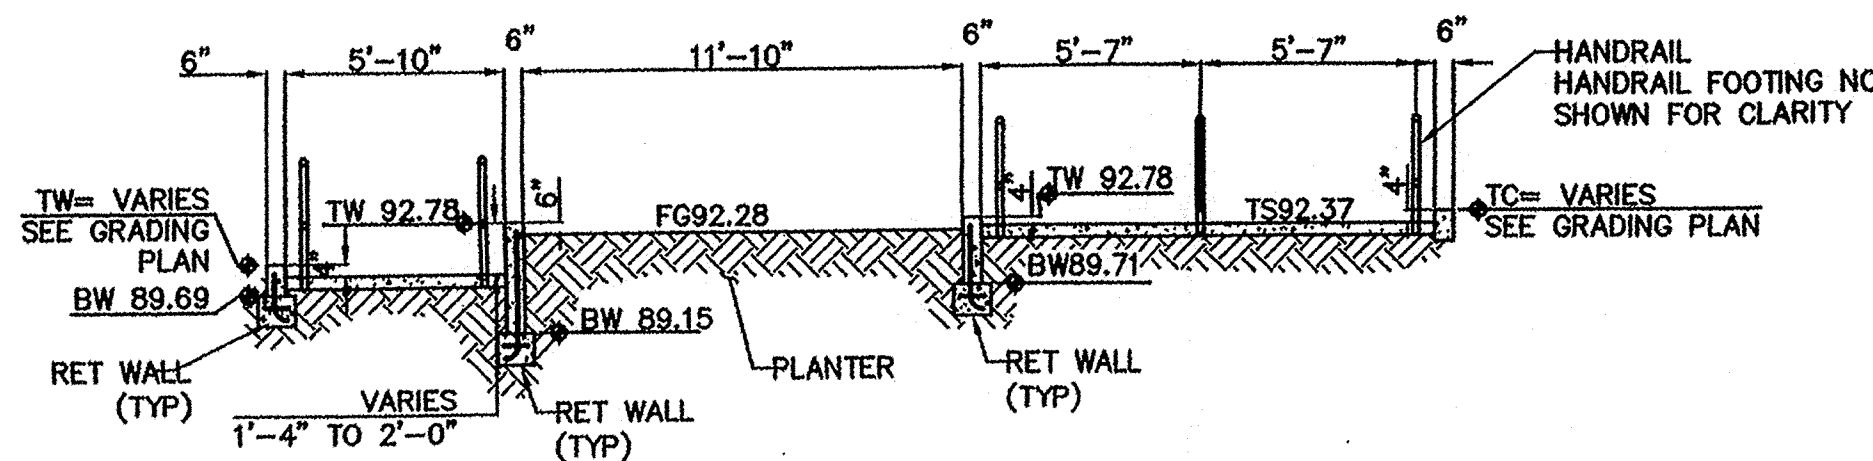


B1 STAIR & RAMP DETAIL
C-104 SCALE: NTS

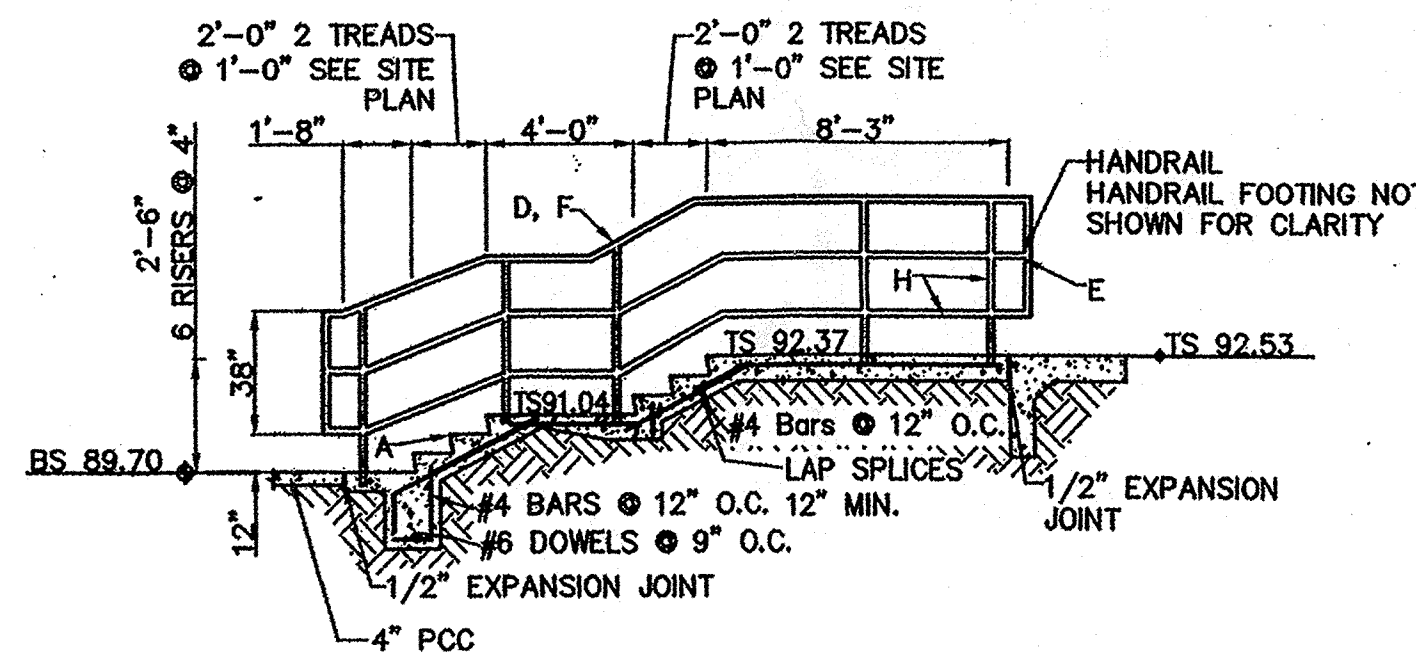


B4 STAIR DETAIL
C-104 SCALE: NTS


- GENERAL STAIR & HANDRAIL NOTES:
- NOSING - SUPERGRIT TYPE 231, CG-1 CONCRETE GRAY; WOOSTER PRODUCTS, INC. INSTALL STAIR NOSING TO EACH STAIR TREAD ON CENTERLINE OF STAIRS. TERMINATE NOSING 6" FROM END OF STAIR TREADS. PAINT SURFACES IN CONTACT W/ CONCRETE.
 - CORE DRILL FOR RAIL POST (TYP.) EPOXY GROUT IN PLACE
 - 2" INSIDE DIAMETER STANDARD STEEL DIAMETER PIPERAIL
 - WELD JOINTS ALL AROUND
 - MITER CUT CORNERS (TYP.) WELD ALL AROUND
 - SADDLE CUT ALL CONNECTIONS (TYP.)
 - 2 COAT GRAY PRIMER 1 COAT PAINT. SUBMIT COLOR CHART FOR COLOR SELECTION & APPROVAL TO PROJECT MANAGER.
 - STAIR CONCRETE SHALL BE BROOM FINISHED W/ COLOR. SUBMIT COLOR CHART FOR COLOR SELECTION & APPROVAL TO PROJECT MANAGER.

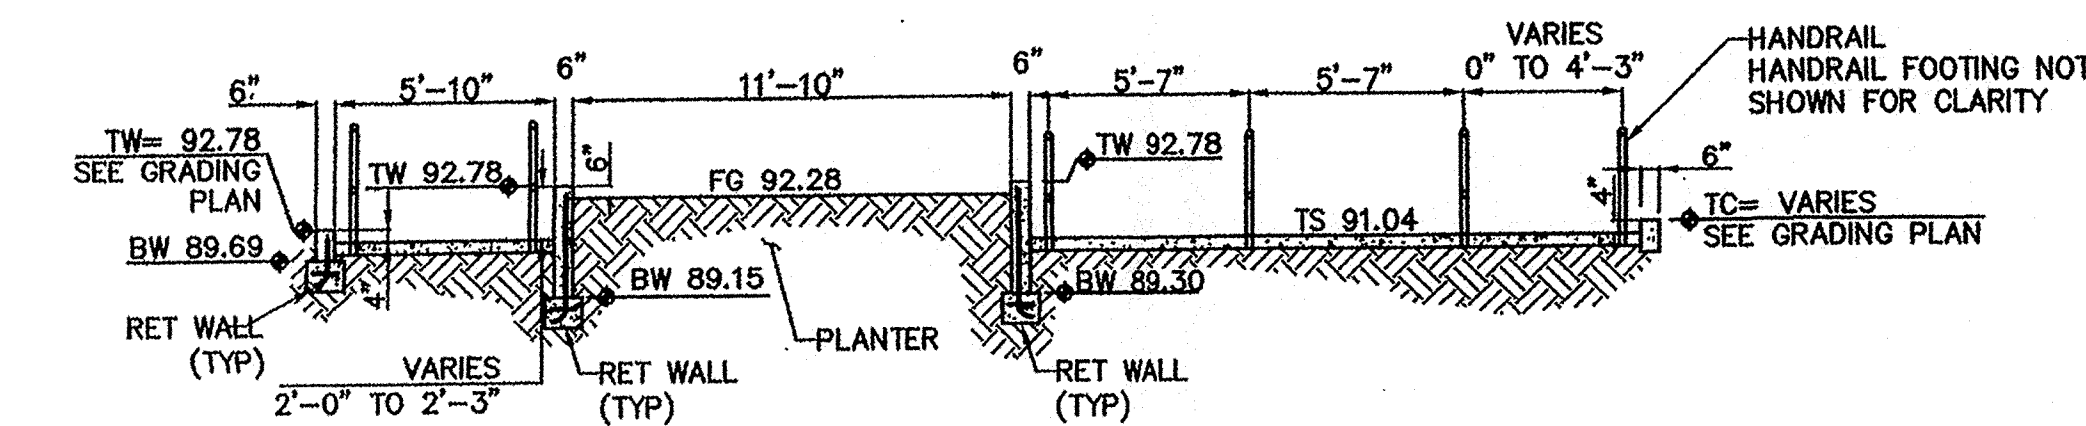

A1 STAIR & RAMP DETAIL
C-104 SCALE: NTS

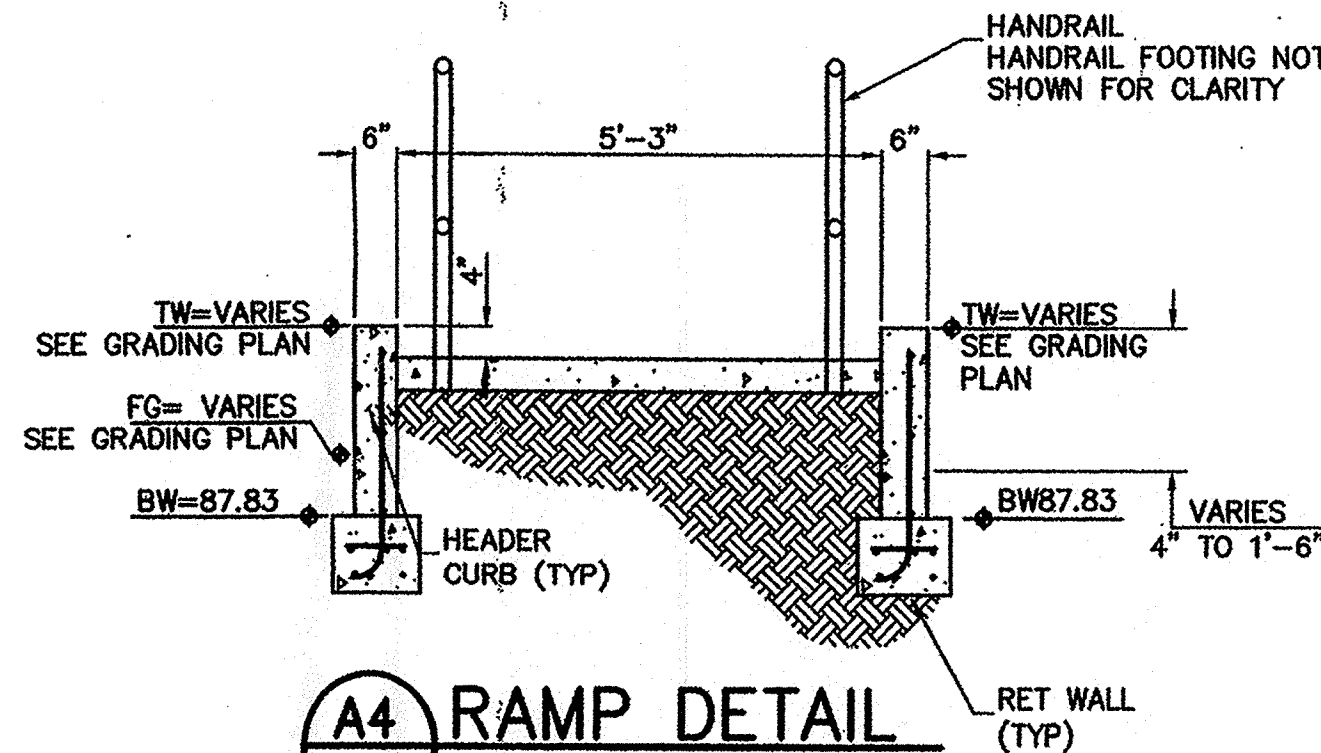

A4 RAMP DETAIL
C-104 SCALE: NTS

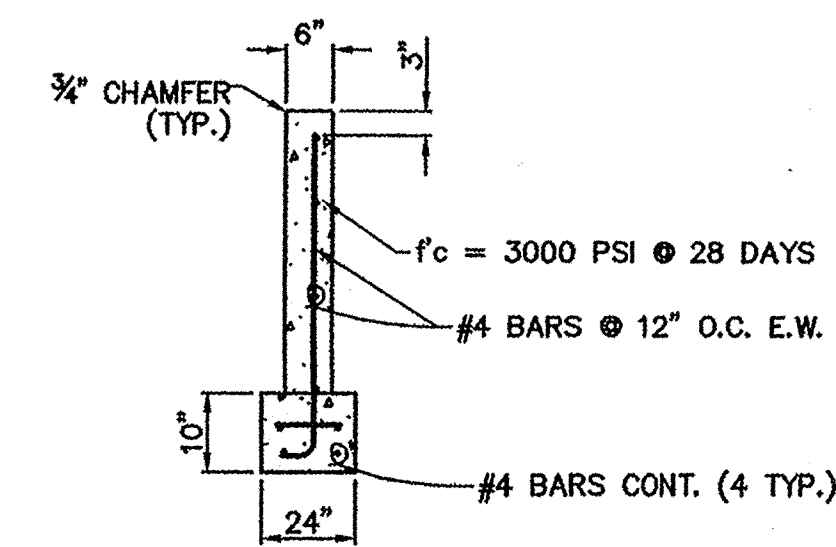

A6 RETAINING WALL DETAIL TYPICAL
C-104 SCALE: NTS

- NOTICE TO CONTRACTOR: ALL PLANTER AREA WALLS SHALL BE PROTECTED WITH HYDROIDE 700B WATER PROOFING OR APPROVED EQUAL.
- REFER TO ARCHITECTURAL DRAWINGS FOR HANDRAIL DETAILS.
- INSTALL WALL CONTRACTION JOINTS @ 10'-0" O.C. HORIZONTAL SPACING.
- ALL RETAINING WALLS SHALL BE FORM FINISH (NO HONEYCOMB).

2415 PRINCETON DR., NE, SUITE G-2
ALBUQUERQUE, NM 87110
505.843.7587 505.843.6773 (F)
WWW.DESIGNPLUSLLC.COM

DESIGN PLUS LLC

WILSON & COMPANY
4800 LANG AVENUE, NE
ALBUQUERQUE, NM 87110
(505) 348-4000
FAX (505) 348-4072
WWW.WILSONCO.COM



LONGFELLOW ELEMENTARY SCHOOL
PERFORMANCE AREA & CLASSROOM ADDITION
400 EDITH BLVD. NE
ALBUQUERQUE, NEW MEXICO 87102

DATE:	
REVISIONS:	
PROJECT NO:	
CAD DWG FILE:	
DRAWN BY:	STAFF
CHECKED BY:	MJI
COPYRIGHT:	DESIGN PLUS, LLC
SHEET TITLE	

GRADING & DRAINAGE DETAILS

C-501

SHEET 10 OF 16

