DRAINAGE INFORMATION SHEET

PROJECT TITLE:	Commercial Parking Lot	ZONE	ATLAS/DRNG	. FILE #:	K-14 /D	<u>36</u> F	
CITY ADDRESS:	Tijeras and Commercial	-	ommerc	ial St	NE (NO	#)	
ENGINEERING FIRM:	D. Mark Goodwin and Associates, P.A.		CONTACT:	Mark Good	win, P.E.	— <i>)</i> —	
ADDRESS:	PO Box 21307, Alb, NM	87154	PHONE:	505/265-0	905		
OWNER:	David Blanc		CONTACT:	Ronald A.	Bohannan		
ADDRESS:	4127 Carlisle NE		PHONE:	505/883-7	592		
ARCHITECT:	n/a	· ———	CONTACT:				
ADDRESS:			PHONE: _				
SURVEYOR:	n/a		CONTACT:				
ADDRESS:			PHONE:				
CONTRACTOR:	n/a		CONTACT:				
ADDRESS:			PHONE:				
PRE-DESIGN MEETING: X YES NOX COPY OF CONFEREN SHEET PROVIDED	CE RECAP	EPC	NO		18		
TYPE OF SUBMITTAL:	•	CHECK	TYPE OF APP	ROVAL SOUG	HT:		
DRAINAGE REPORT		s	KETCH PLAT	APPROVAL			
X DRAINAGE PLAN	X DRAINAGE PLAN		PRELIMINARY PLAT APPROVAL				
CONCEPTUAL GRADING & DRAINAGE PLAN		SITE DEVELOPMENT PLAN APPROVAL					
X GRADING PLAN	DI AN		INAL PLAT A		Δ1		
ENGINEER'S CERTI	EROSION CONTROL PLAN		X_ BUILDING PERMIT APPROVAL FOUNDATION PERMIT APPROVAL				
ENDINEER S CERTI	FICHITUN				CY APPROVAL		
DATE SUBMITTED: BY: Mark 2	DEC 0 4 1989		OUGH GRADIN RADING/PAVI	G PERMIT A	PPROVAL)	
	dwin, P.E.						



KEN SCHULTZ MAYOR

City of Albuquerque

P.O. BOX 1293 ALBUQUERQUE, NEW MEXICO 87103

December 4, 1989

Mark Goodwin

D. Mark Goodwin & Associates
Post Office Box 21307
Albuquerque, New Mexico 87154

RE: GRADING/PAVING PLAN FOR A COMMERCIAL PARKING LOT (K-14/D36A) ENGINEER'S STAMP DATED NOVEMBER 16, 1989

Dear Mr. Goodwin:

Based on the information provided on your submittal of November 17, 1989, the above referenced plan is approved for Grading/Paving Permit.

Please be advised that a separate permit is required for construction within City right-of-way. A copy of these approval letters must be on hand when applying for the excavation permit.

If I can be of further assistance, please feel free to call me at 768-2650.

Cordially,

Bernie J. Montoya, C.E. Engineering Assistant

BJM/bsj (WP+1491)

PUBLIC WORKS DEPARTMENT

Walter H. Nickerson, Jr., P.E. Assistant Director Public Works

ENGINEERING GROUP

Telephone (505) 768-2500

CITY OF ALBUQUERQUE PUBLIC WORKS DEPARTMENT



INTER-OFFICE CORRESPONDENCE

December 4, 1989

ENGINEERING GROUP

TO:

Desiderio Salas; Street Maintenance Division

FROM:

Fred J. Aguirre, Hydrologist; Engineering Group/PWD

SUBJECT:

PRIVATE DRAINAGE FACILITIES WITHIN PUBLIC RIGHTS-OF-WAY/EASEMENT

COMMERCIAL STREET PARKING LOT (K-14/D36A)

Transmitted herewith, is a copy of the approved drainage plan for the referenced project incorporating the S.O. #19 design.

In accordance with the new process, this plan is being submitted to you for permitting and inspection. Please provide this section with a signed-off copy per the signature block upon construction and acceptance by your office.

As you are aware, the signed-off S.O. #19 is required by this office for Certificate of Occupancy release; hence your expeditious processing of this plan would be greatly appreciated and would avoid any unnecessary delay in the release of the Certificate of Occupancy.

Thank you for your cooperation, and if you should have any questions and/or comments regarding the process, please feel free to call me at 768-2650.

FJA/bsj

Attachment





October 16, 1989

Mr. Stuart Reader Hydrology Engineer City of Albuquerque P.D. Box 1293 Albuquerque, NM 87103

Re: Drainage of lots immediately west of Broadway, north of Tijeras, east of Commercial, and on both sides of Urban Roadway.

Dear Mr. Reader:

This letter is in regards to the meeting that Mr. Bohannan and I had with you, in your office, on Friday afternoon October 13, 1989.

After our meeting, I visited the site. I found a large drop inlet on Urban Roadway directly under the Railroad overpass. Apparently considerations were given to run off in the area.


On behalf of David Blanc, agent for the owners, I am formally requesting a pre-design meeting with you, Mr. Bohannan and myself.


Sincerely yours,

Norman Bentzen

Engineering Technician

NB:1b

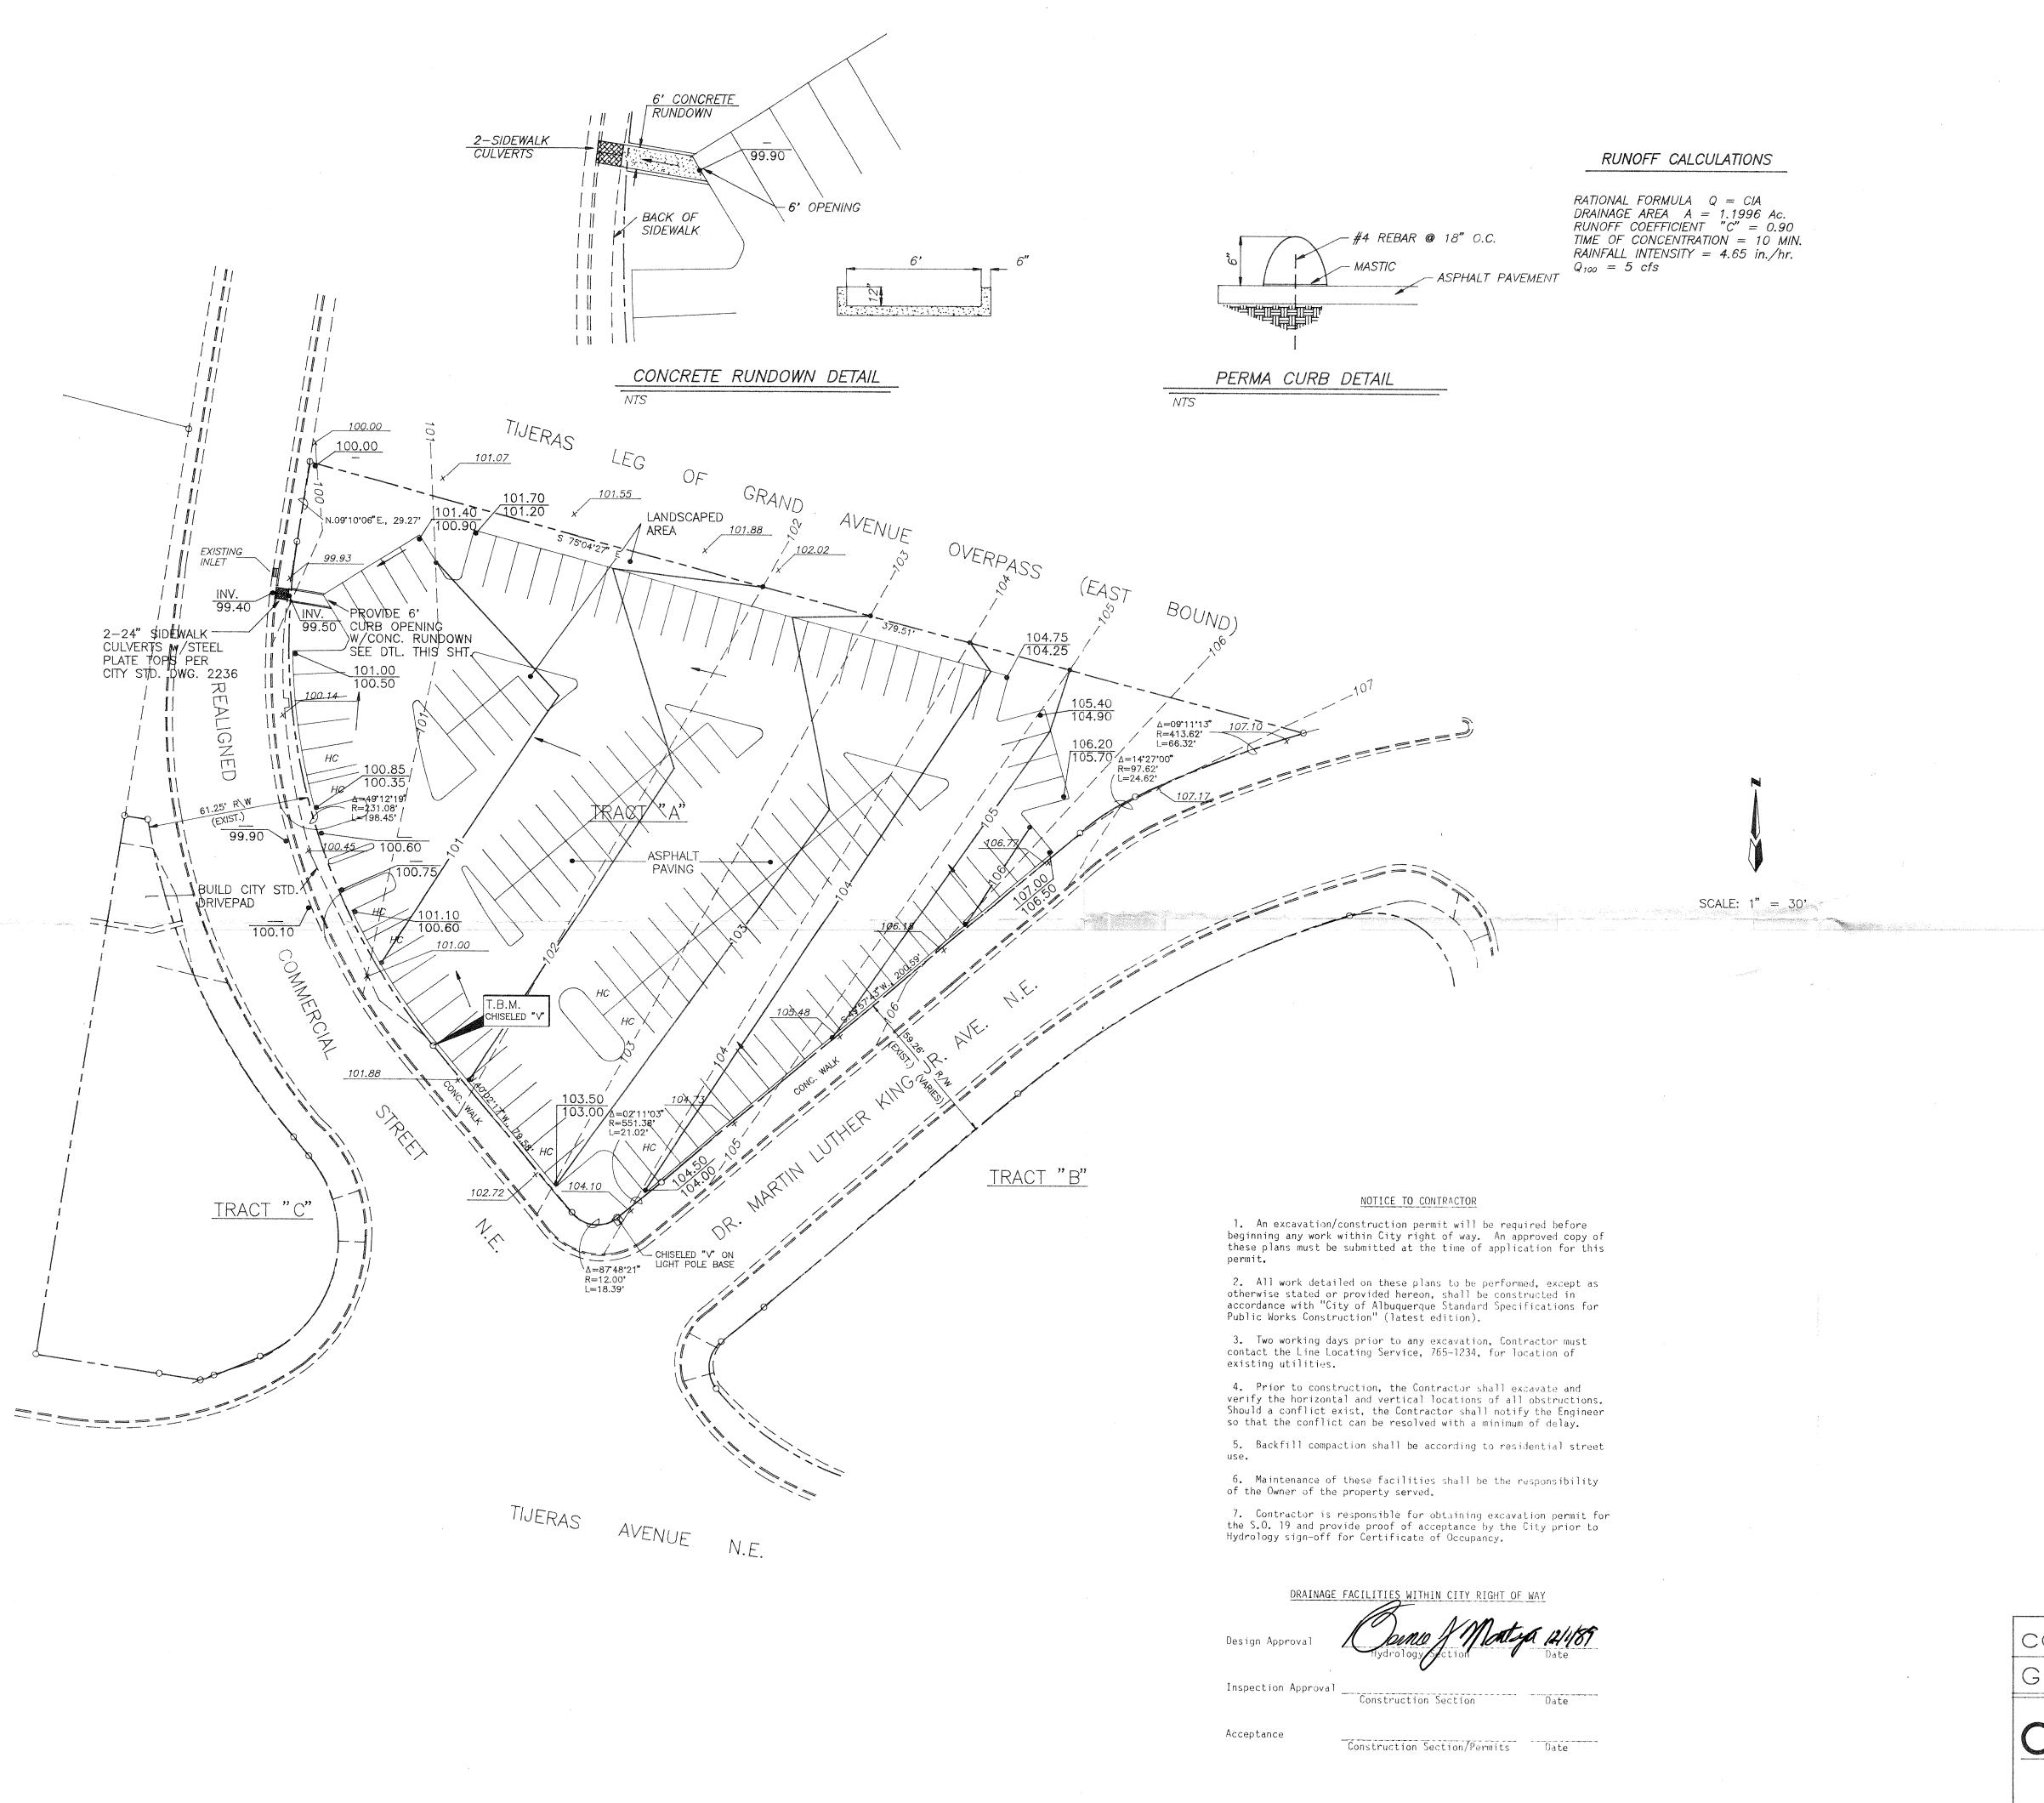

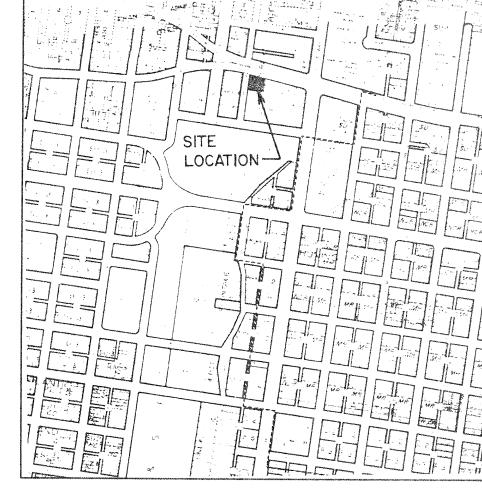

VICINITY MAP

ZONE ATLAS MAP NO. K-14-Z

NOT TO SCALE

LEGAL DESCRIPTION

TRACT "A" OF THE MUNICIPAL ADDITION NO. 13.

T.B.M.

A "V" CHISLED IN SIDEWALK AT THE P.C. OF WESTERLY CURVE. ELEV. = 101.00.

ACS BENCHMARK


2-K14 - A BRASS CAP SET IN SIDEWALK AT NORTHWEST CORNER COPPER AVENUE AND THIRD STREET NW. ELEV. = 4952.31 M.S.L.

LEGEND

	EXISTING CONTOUR
106	PROPOSED CONTOUR
101.71	EXISTING SPOT ELEVATION
102.00	PROPOSED SPOT ELEVATION $\left(rac{I}{F} ight)$
PROTECTION OF THE PROT	EXISTING CURB AND GUTTER
employ control and it is consistent and the second	FLOW ARROW

GENERAL NOTES

- 1. NO OFF-SITE FLOWS ENTER THIS SITE.
- 2. CONTRACTOR IS TO CONSTRUCT 24" HIGH EARTHEN BERM ALONG WEST PROPERTY LINE TO PREVENT SEDIMENTATION.
- 3. SITE DOES NOT LIE IN A 100 YEAR FLOOD PLAIN.
- 4. SEE ARCHITECTURAL SITE PLAN FOR ALL DIMENSIONS.
- 5. CONTOUR INTERVAL = 1'
- 6. 6" PERMA CURB USED THROUGHOUT PARKING LOT

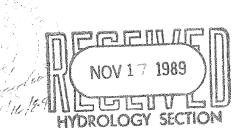

COMMERCIAL ST. PARKING LOT GRADING & DRAINAGE PLAN



D. MARK GOODWIN & ASSOCIATES, P.A. CONSULTING ENGINEERS & SURVEYORS
P.O. BOX 21307

P.O. BOX 21307 ALBUQUERQUE, NEW MEXICO 87154 (505) 265-0905

Designed: DMG Drawn: STAFF Checked: DMG Sheet 1 of Scale: 1"=30' Date: 11/89 Job: 8924