


SITE PLAN
601 GOLD AVE S.W.
SAM BOESE (575) 317-5898

SITE KEY:
CB: COMCAST BOX
CS: CROSSWALK SIGNAL
FH: FIRE HYDRANT
GC: GAS CONNECTION
LP: LIGHT POLE
SL: STOP LIGHT
SP: SIGN POLE
TB: TELEPHONE BOX
TC: TRASH CAN
TP: TELEPHONE POLE

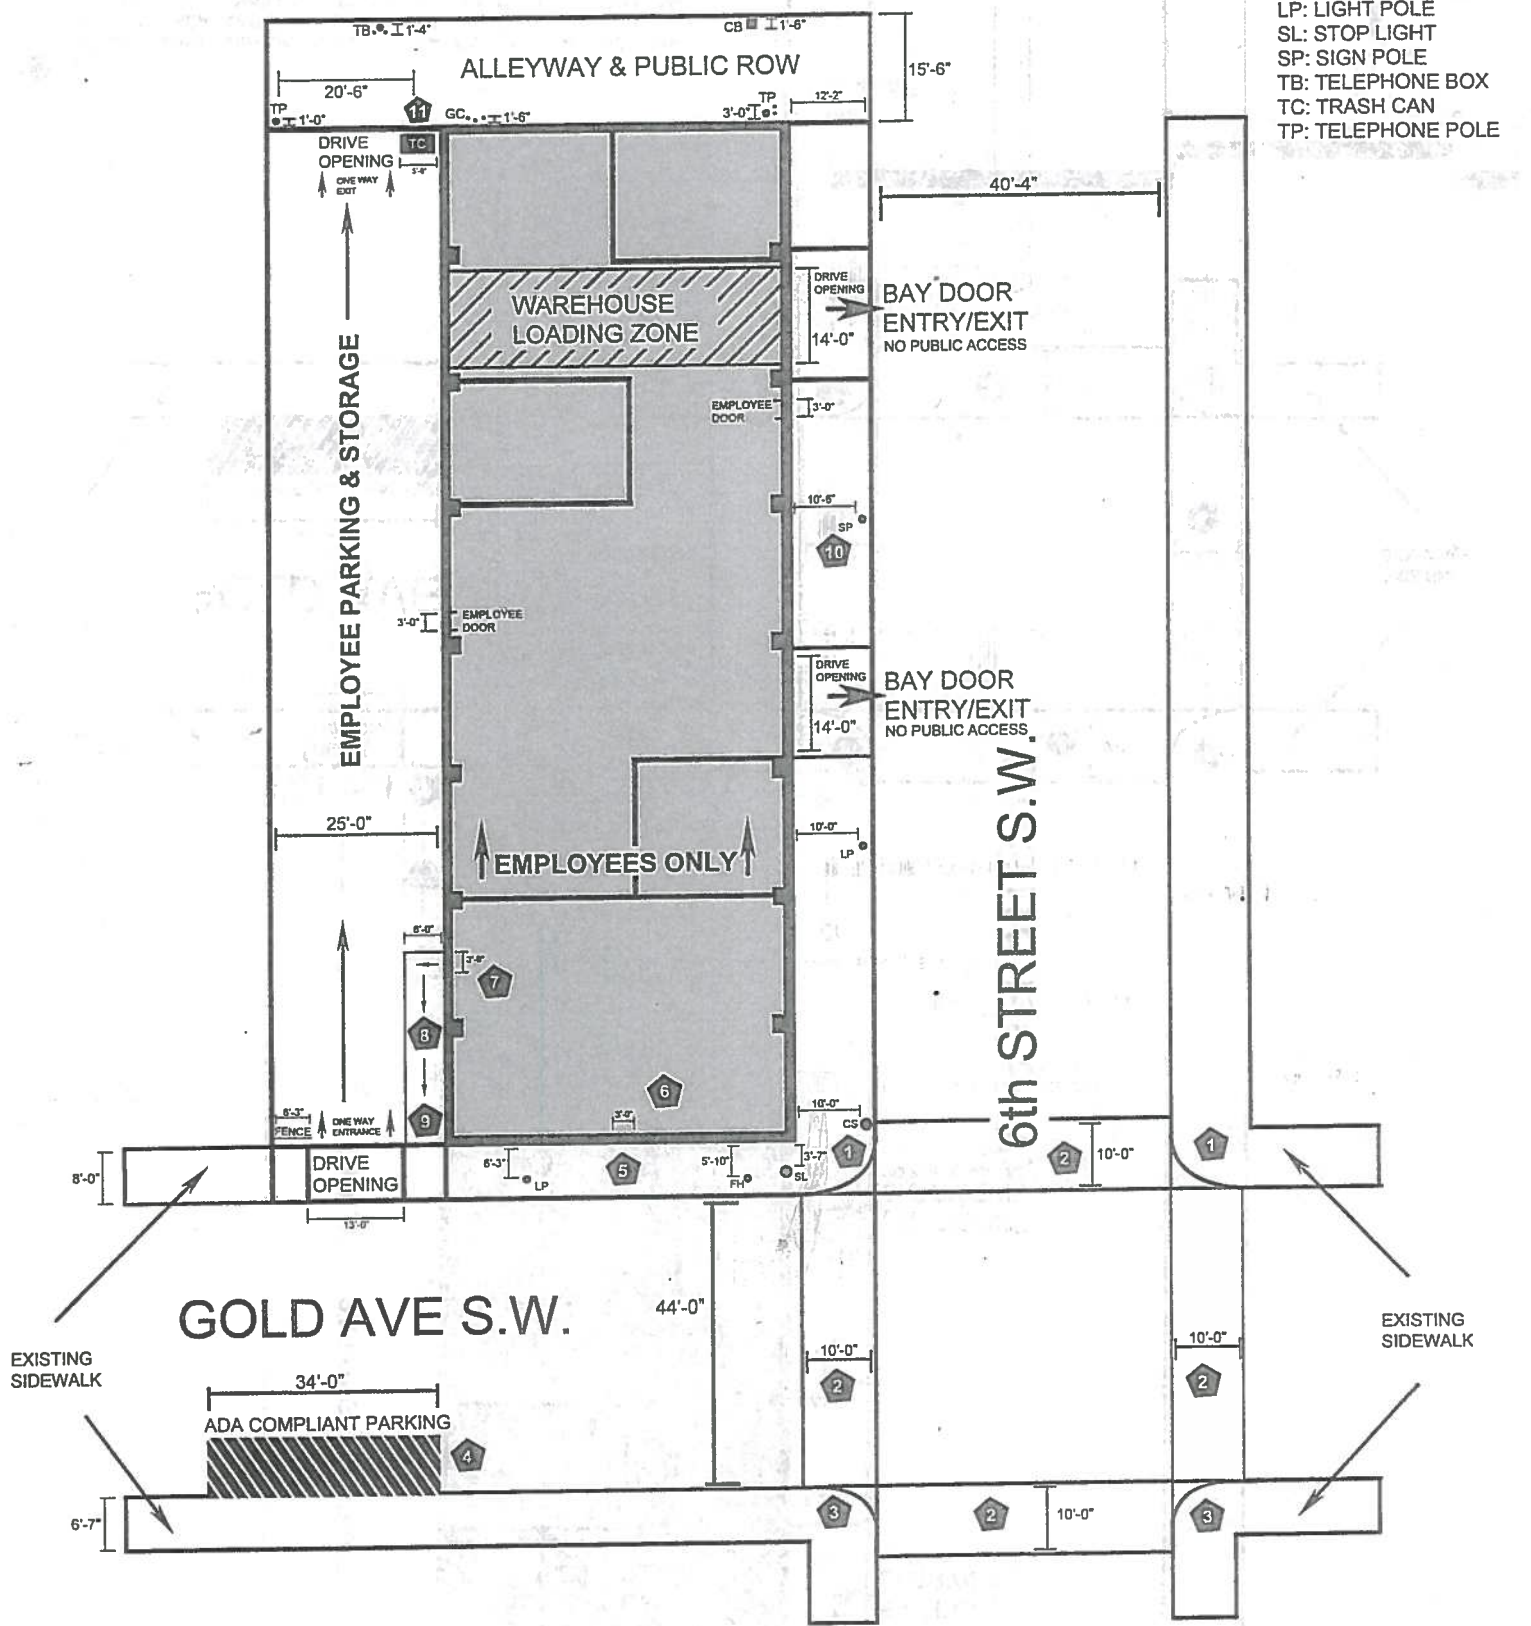

**ALL WHEELCHAIR RAMPS LOCATED
WITHIN THE PUBLIC RIGHT OF WAY
MUST HAVE TRUNCATED DOMES.**

- NOTES:
- (1) EXISTING ADA COMPLIANT SIDEWALK RAMP WITH TRUNCATED DOMES
 - (2) EXISTING ADA COMPLIANT CROSS WALK
 - (3) EXISTING ADA COMPLIANT SIDEWALK RAMP WITH TRUNCATED DOMES
 - (4) EXISTING ADA COMPLIANT PARKING SPOT WITH SIDEWALK ACCESS
 - (5) REMOVE EXISTING DRIVE OPENING RAMP & REPLACE WITH LEVEL SIDEWALK ACCESS TO DOOR, PER COA DRWG #2430
 - (6) INSTALL ADA COMPLIANT ENTRANCE/EXIT DOOR 36" WIDE
 - (7) INSTALL ADA COMPLIANT EXIT DOOR 36" WIDE
 - (8) INSTALL 6' WALKWAY EXIT TO SIDEWALK ACCESS WITH STRIPING & SIGNAGE.
 - (9) REMOVE EXISTING CHAIN LINK FENCE & REPLACE WITH LEVEL ASPHALT FOR WALKWAY ACCESS
 - (10) EXISTING SIGN POLE FOR PARKING GARAGE WITH 8' CLEARANCE
 - (11) EXISTING AREA FOR TRASH PICKUP, TRASH TRUCK WILL ACCESS TRASH CAN FROM ALLEYWAY
- * DISABLED PERSONS MAY USE PARKING SPOTS LOCATED AT (4), PROCEED EAST ALONG SIDEWALK TO CROSS GOLD AVE S.W (3),(2),(1) AND PROCEED INTO THE BUILDING THROUGH ENTRANCE WAY (5),(6).
*NOTE: FOR INFORMATION PURPOSES ONLY, THIS DRAWING IS NOT COMPLETED BY REGISTERED ARCHITECT

**TRAFFIC CIRCULATION LAYOUT
APPROVED**

Signed *[Signature]* Date 04-08-15