


12/7/21 ^{Maver} A. Montez
 Move trash bin east 10'
 Provide additional approval +
 move on final
 drawing

- LEGEND:
- 1 GAS METER
 - 2 FIRE HYDRANT
 - 3 STREET LIGHT POLE
 - 4 OVERHEAD ELECTRICAL POLE
 - 5 FIRE SPRINKLER TAP RISER
 - 6 TRASH BIN


- PROPOSED CHANGES:
- 7. MOTORCYCLE PARKING & MOTORCYCLE ACCESSIBLE PARKING SIGNAGE
 - 8. ACCESSIBLE AISLE STRIPING
 - 9. ACCESSIBLE PARKING SPACE
 - 10. BICYCLE PARKING

PB Callan

* Approved For
 Access to
 Existing Refuse
 Bin move
 13 in East to
 To East to
 Follow traffic
 Follow
 10' N New
 10' N New
 50' N New
 12/11/21

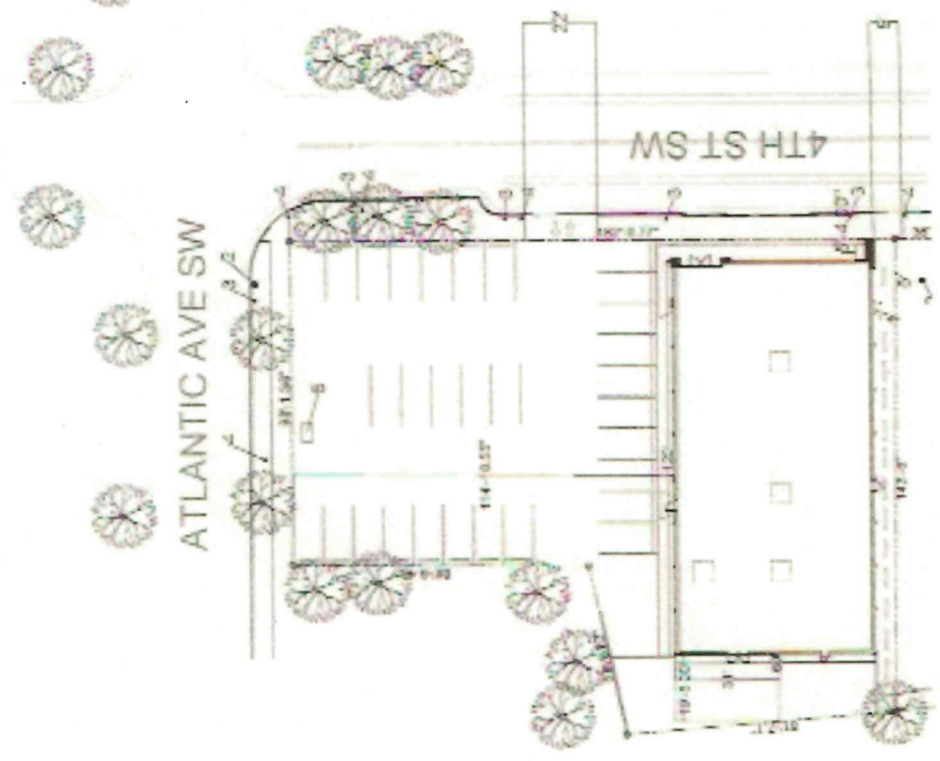

EXISTING PARKING AND TRAFFIC LAYOUT
 PROPERTY LOT A
 SCALE 1:200

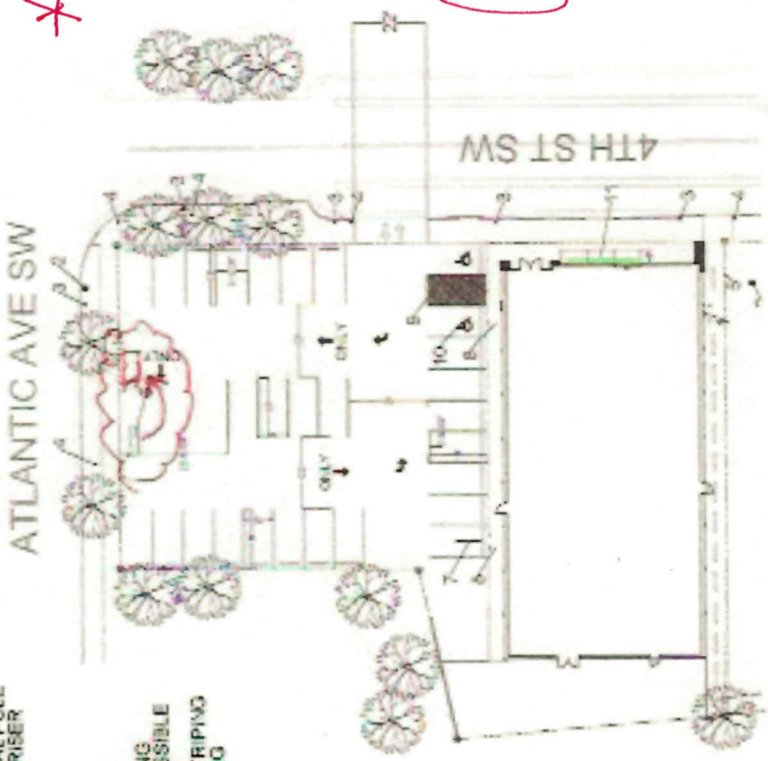

PROPOSED PARKING & TRAFFIC CIRCULATION LAYOUT
 PROPERTY LOT A
 SCALE 1:200



DRAWING TITLE & SCALE TRAFFIC CIRCULATION LAYOUT, DIMENSIONS, EXISTING PARKING AND TRAFFIC LAYOUT, & PROPOSED LAYOUT - LOT A SCALE 1:200	APPROVED BY TRAFFIC CIRCULATION LAYOUT	ARCHITECT Access Architects, LLC Access.architects@gmail.com 303-883-9255	LOCATION 907 4th Street SW Albuquerque, NM 87102	CLIENT 	PROJECT NO. NM DRAWN BY PG CHECKED BY PG DATE 7/25/2021	PLANNING SHEET NO. TCL002 LOT 1
--	---	--	--	------------	--	---------------------------------------