



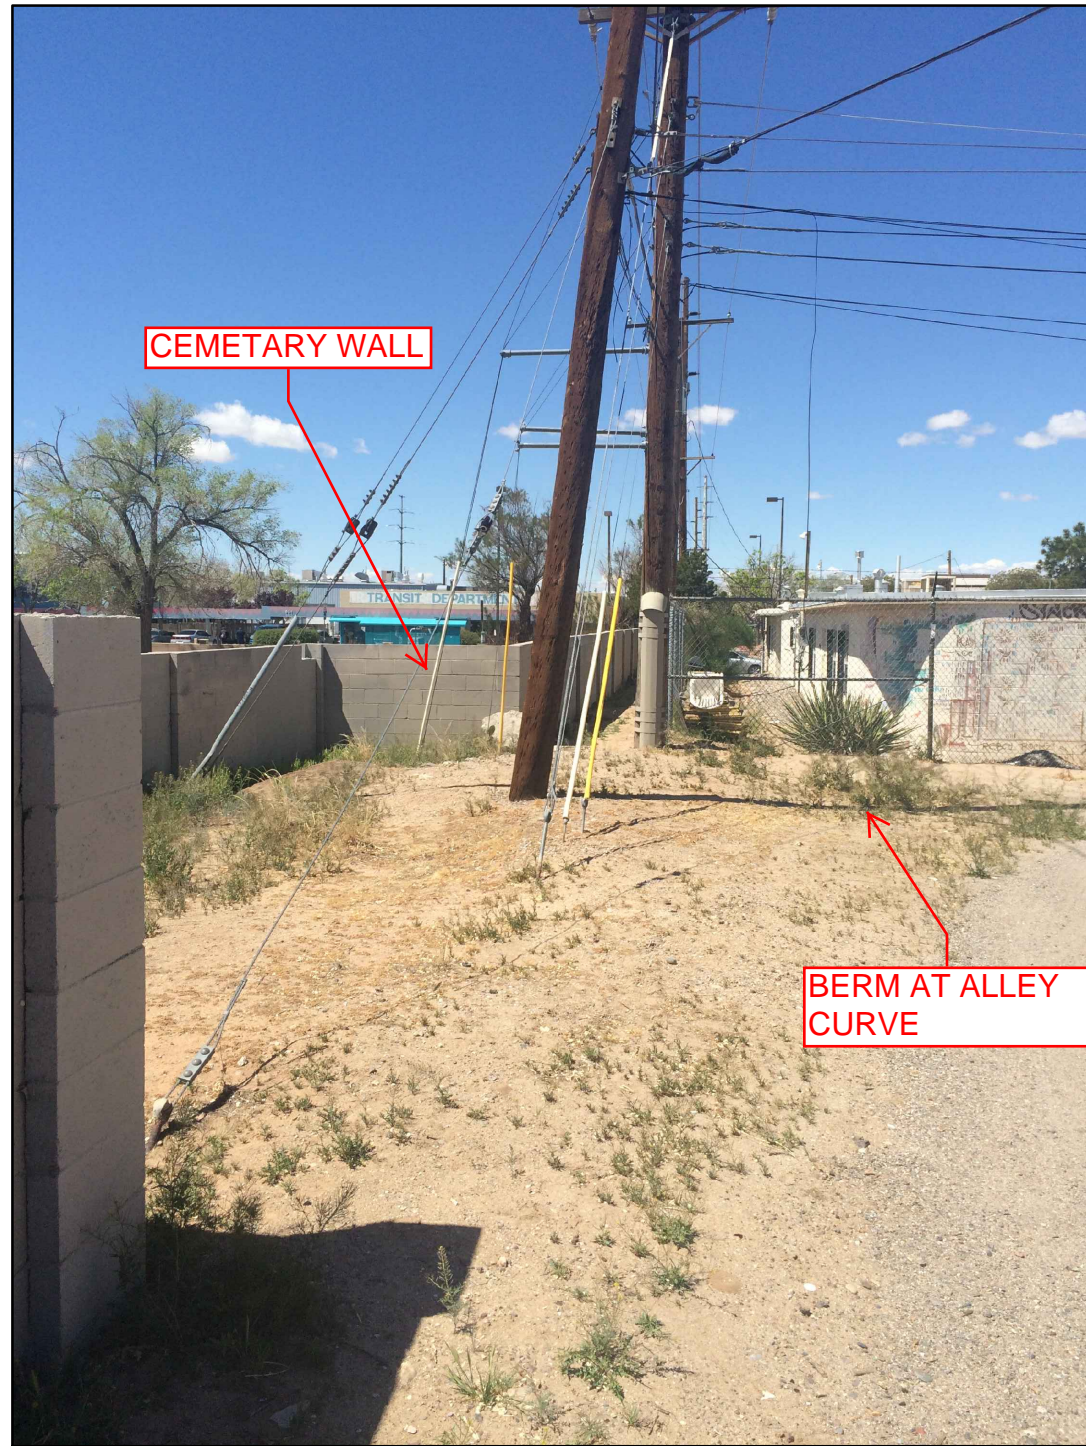

C1 PHOTO FROM ALLEY

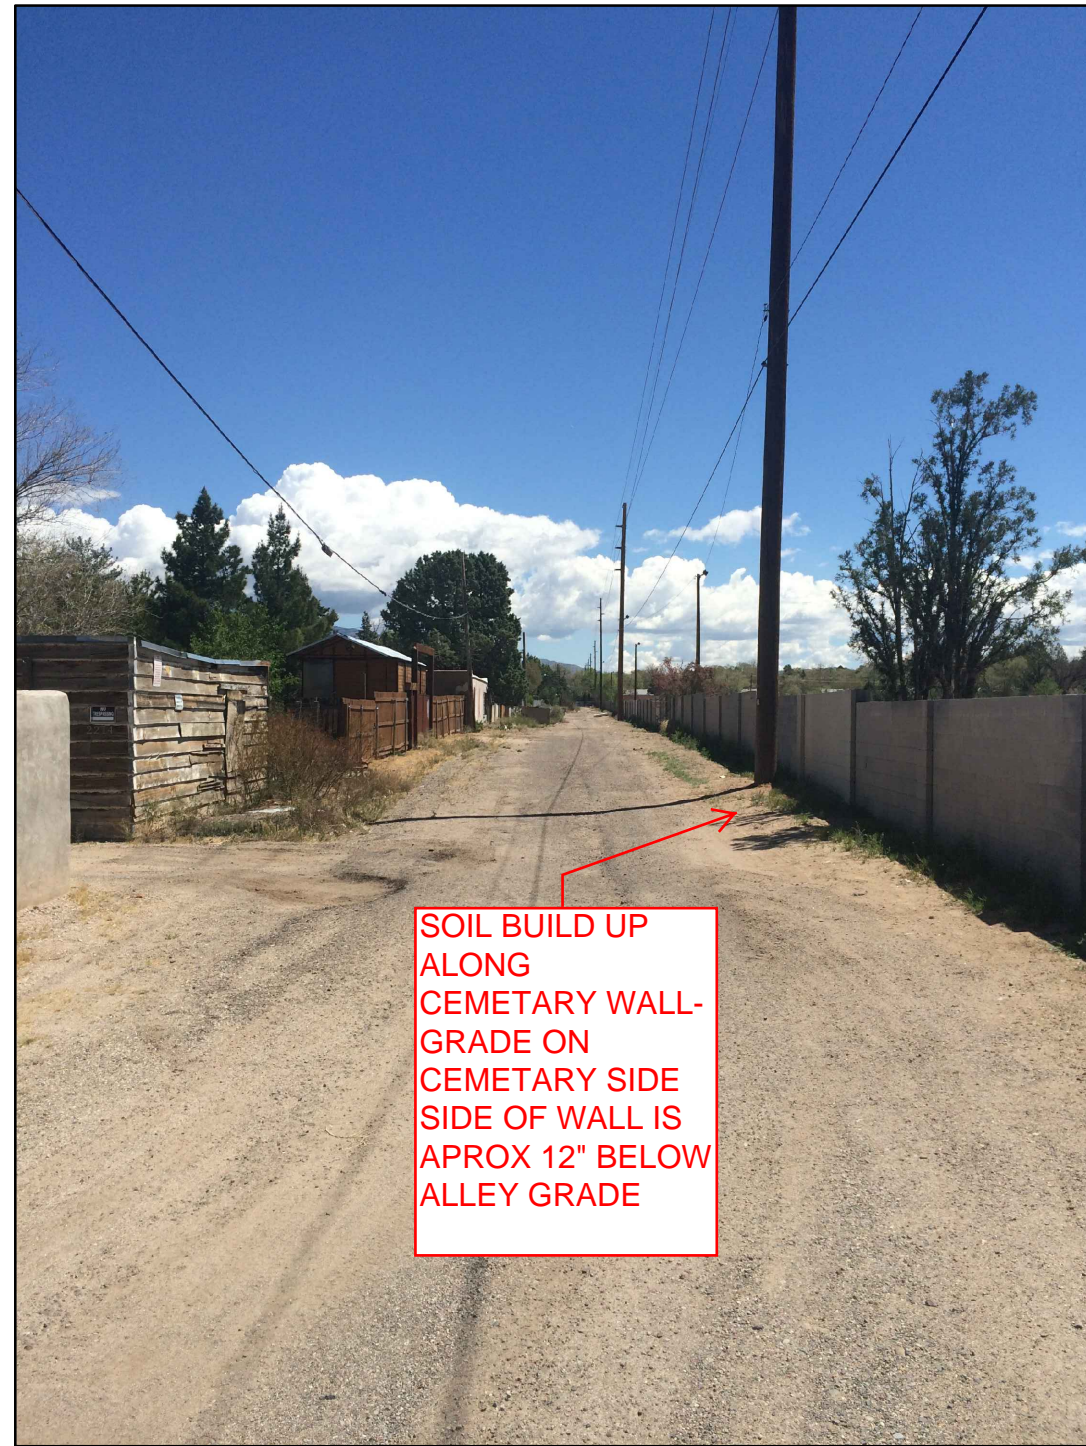

C2 PHOTO FROM ALLEY



C3 PHOTO FROM ALLEY



C4 PHOTO FROM PARKING LOT



A1 PHOTO FROM PARKING LOT CURB CUT ON YALE



A3 PHOTO @ CURB CUT TO YALE



A4 PHOTO @ UTILITY EASEMENT



A5 PHOTO OF STORM DRAIN ON YALE

ALBUQUERQUE  
AQUAPONICS  
512 YALE ST SE  
Albuquerque, NM 87108

ēdi  
142 Truman St. NE  
Albuquerque, NM 87108  
ph 505.242.2851  
fx 505.242.2852  
www.edi-arch.com  
regenerating architecture

ISSUE:  
75% SD  
DRAWINGS

DRAWN BY:  
CHECKED BY:  
DATE: 2.05.2015

REVISIONS

EXISTING  
PHOTOGRAPHS

15013  
AD102

ēdi hereby expressly reserves the common law copyright and other property rights in these drawings. These drawings shall not be reproduced without the written permission and consent of ēdi. Nor are they to be assigned to any party without first obtaining written permission and consent from ēdi.