CITY OF ALBUQUERQUE



March 5, 2018

Jim Clark Masterworks Architects Inc. 516 11th St. Albuquerque, NM 87102

Re: Lupe's Cafe

1524 Central Ave. SE Traffic Circulation Layout

Architect's Stamp dated 02-27-18 (K15-D102)

Dear Mr. Clark,

The TCL submittal received 02-27-18 is approved for Building Permit. A copy of the stamped and signed plan will be needed for each of the building permit plans. Please keep the original to be used for certification of the site for final C.O. for Transportation.

When the site construction is completed and a Certificate of Occupancy (C.O.) is requested, use the original City stamped approved TCL for certification. Redline any minor changes and adjustments that were made in the field. A NM registered architect or engineer must stamp, sign, and date the certification TCL along with indicating that the development was built in "substantial compliance" with the TCL. Submit this certification TCL with a completed <u>Drainage and Transportation Information Sheet</u> to front counter personnel for log in and evaluation by Transportation.

Once verification of certification is completed and approved, notification will be made to Building Safety to issue Final C.O. To confirm that a final C.O. has been issued, call Building Safety at 924-3690.

Sincerely,

PO Box 1293

Albuquerque

NM 87103

www.cabq.gov

Logan Patz

Senior Engineer, Planning Department

Development Review Services

LWP via: email C: File




City of Albuquerque


Planning Department


Development & Building Services Division

DRAINAGE AND TRANSPORTATION INFORMATION SHEET (REV 11/2016)


Project Title:Lupe's Cafe	Building Permit #: _	_BP-2018-01072_ Hydrology File# <u>K150102</u>
DRB#:		Work Order#
Legal Description: Lot 1, Block 52, Terrace Add	lition	
City Address:1524 Central Ave S.E		
Applicant: Masterworks Architects Inc		Contact:Jim Clark
Address: 516 11th St. NW, Albuquer	que, NM 87102	
Phone#: 505-242-1866	Fax#:NA	E-mail: _MWArchitect@comcast.net_
		Contacts
Other Contact:		
Address:		
Phone#:	Fax#:	E-mail:
Check all that Apply:		
DEPARTMENT:		TYPE OF APPROVAL/ACCEPTANCE SOUGHT:
HYDROLOGY/DRAINAGE		X BUILDING PERMIT APPROVAL
_X_TRAFFIC/TRANSPORTATION		CERTIFICATE OF OCCUPANCY
TYPE OF SUBMITTAL:		PRELIMINARY PLAT APPROVAL
		SITE PLAN FOR SUB 'D APPROVAL
ENGINEER/ARCHITECT CERTIFICATION		SITE PLAN FOR BLDG. PERMIT APPROVAL
CONCEPTUAL G & D PLAN	A I WE	FINAL PLAT APPROVAL
GRADING PLAN	(10)	SIA/RELEASE OF FINANCIAL GUARANTEE
DRAINAGE MASTER PLAN	27 2018	FOUNDATION PERMIT APPROVAL
DRAINAGE REPORT	1	CD ADDIC DEDIME ADDROVAL
CLOMRILOMR	LOPIMENT SECTION	SO-19 APPROVAL
	LOTTO	PAVING PERMIT APPROVAL
_X_TRAFFIC CIRCULATION LAYOUT (TCL)		GRADING/ PAD CERTIFICATION
TRAFFIC IMPACT STUDY (TIS)		WORK ORDER APPROVAL
OTHER (SPECIFY)		CLOMR/LOMR
PRE-DESIGN MEETING?		
IS THIS A RESUBMITTAL?: _X Yes No		OTHER (Specify)
DATE SUBMITTED: 28 Feb 18	By: OM	mes B Clark
COA STAFF	ELECTRONIC SUBM	MITTAL RECEIVED:
	PPP DAID.	

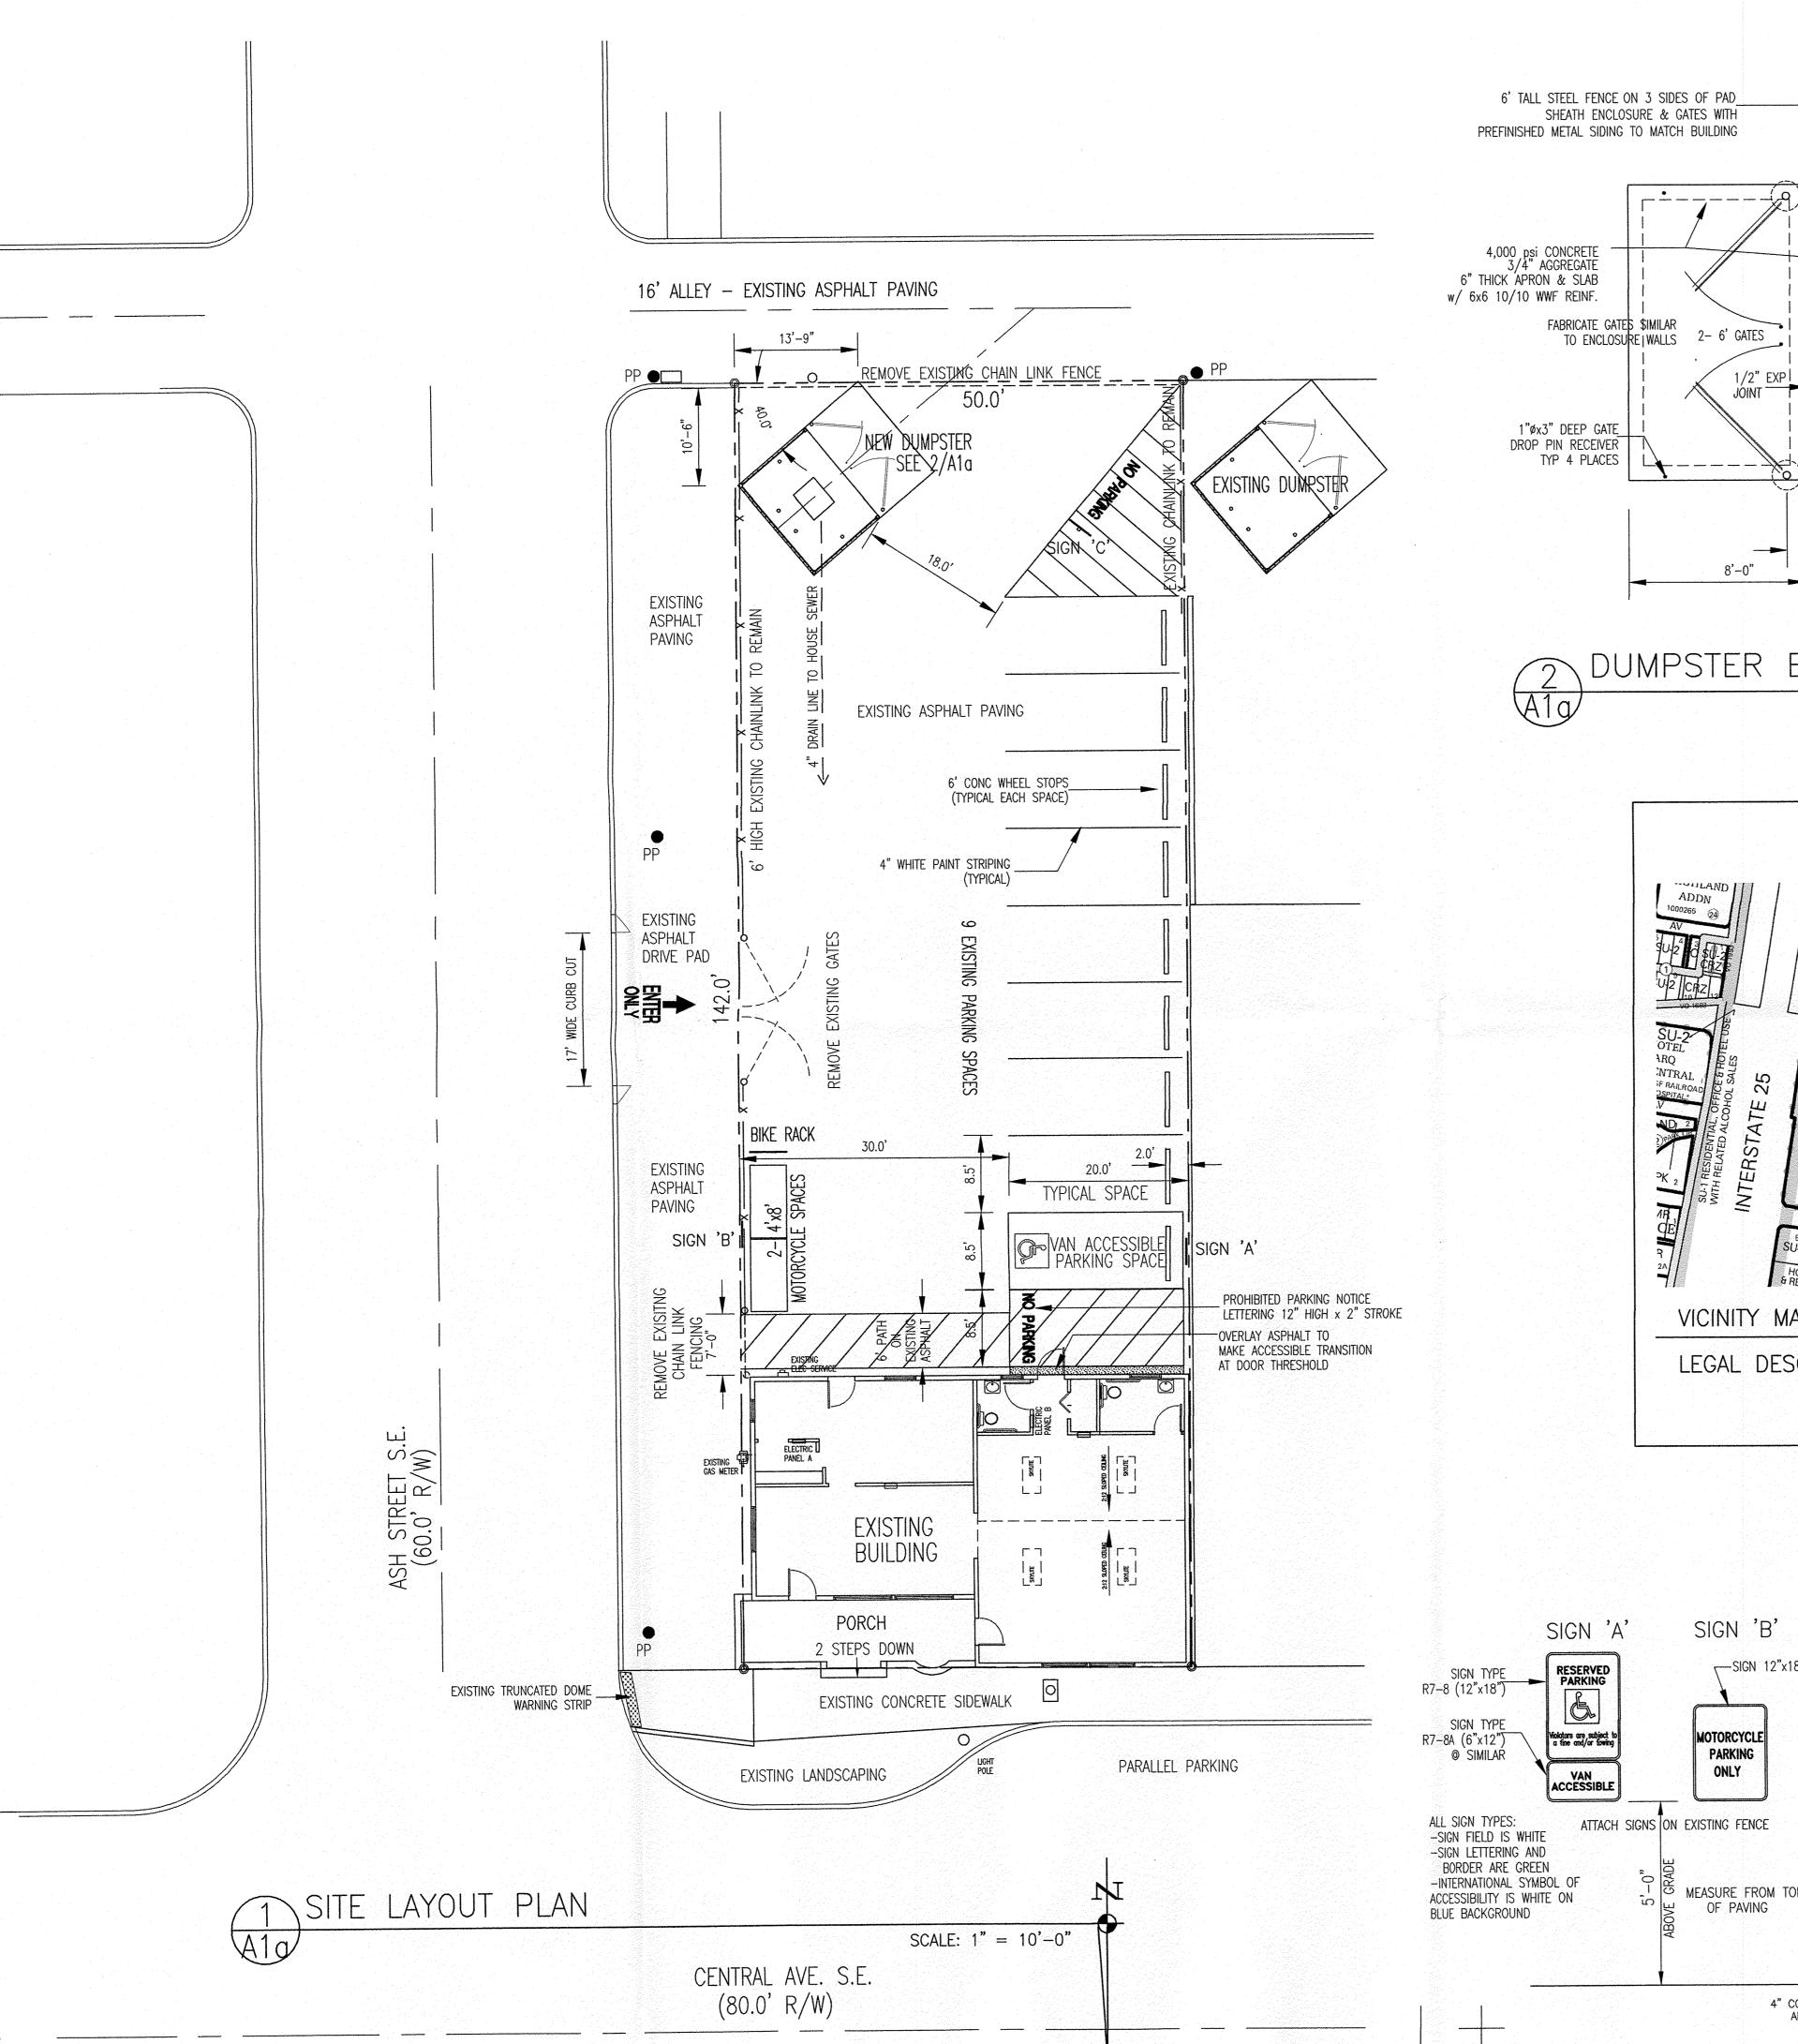

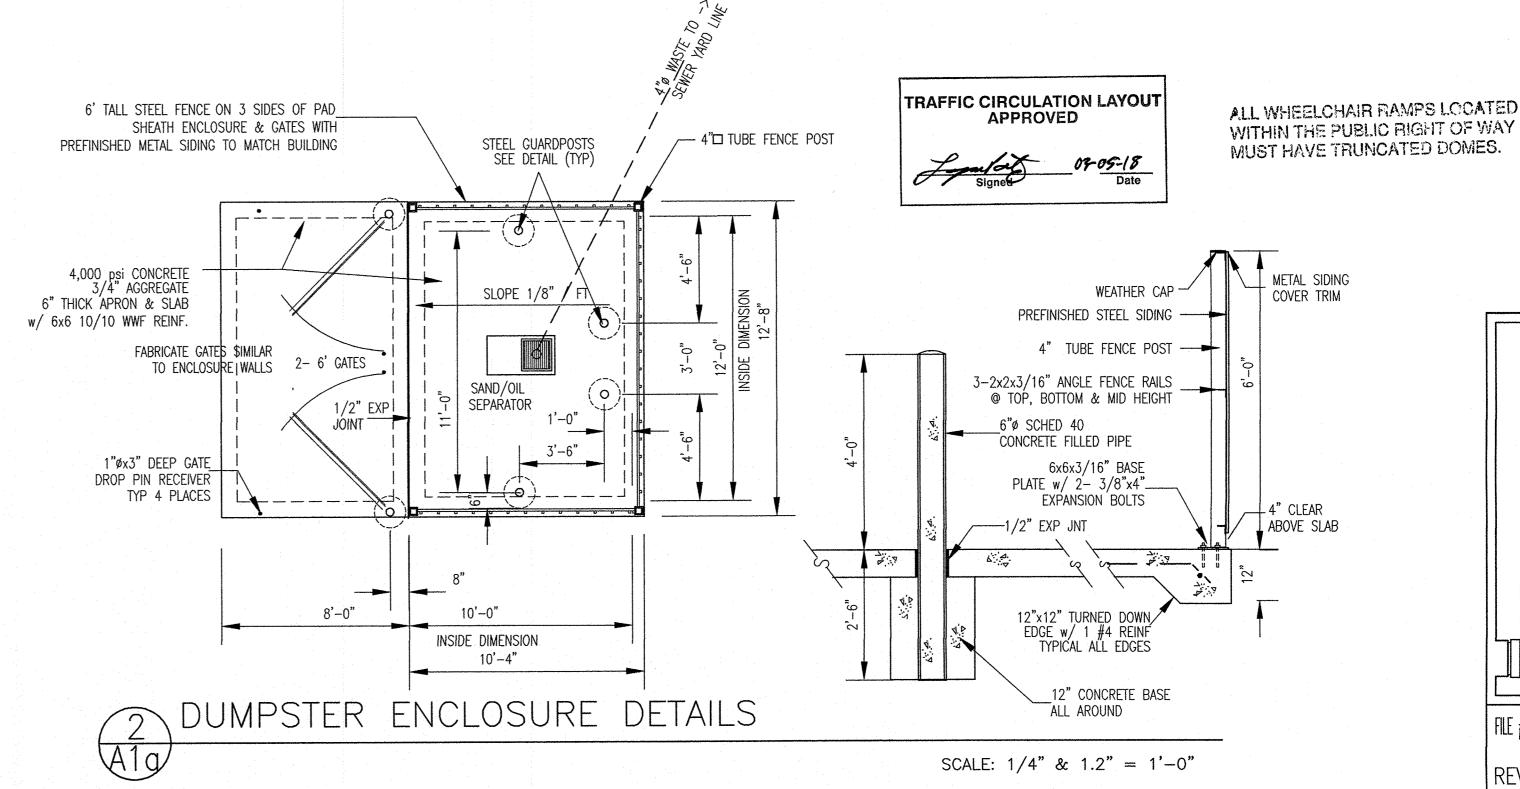

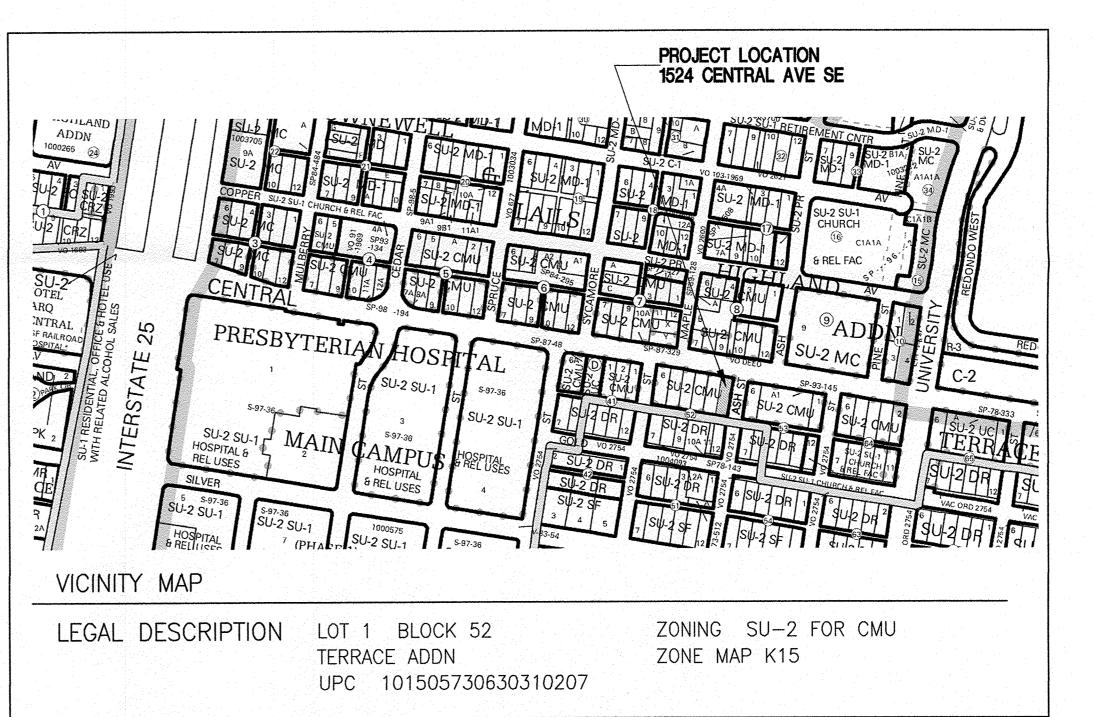




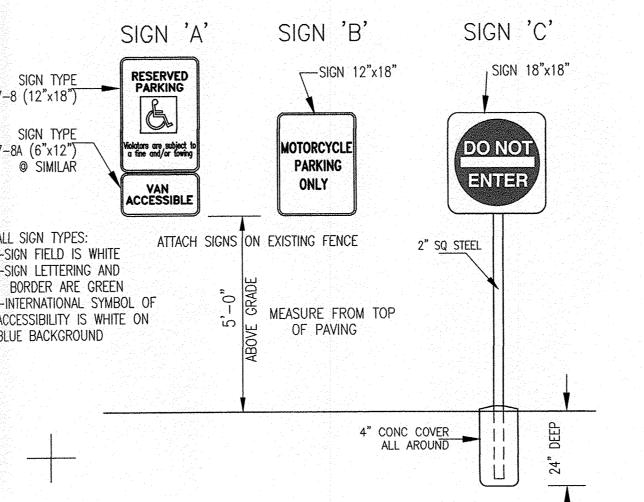

PARKING REQUIREMENTS

PARKING REQUIREMENTS			
TOTAL DINING OCCUPANTS	37	SEATS	
REQUIRED PARKING 1 SPACE PER	4	SEATS	
TOTAL REQUIRED PARKING	10	SPACES	
BUS ROUTE CREDIT @ 10%	1	SPACE	
TOTAL REQUIRED PARKING	9	SPACES	
TOTAL SPACES PROVIDED	9	SPACES	
INCLUDING ACCESSIBLE SPACE	1	SPACE	
BICYCLE SPACES PROVIDED	2	SPACES	
MOTORCYCLE SPACES PROVIDED	2	SPACES	

MWA, Inc 2017 FILE # 1737BARCH 9 JAN 2018 REV: 27 FEB 2018

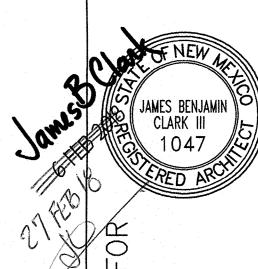

0 SE 871 BUILDIII **E** REMODEL EXISTING E LUPE'S CAFE 1524 CENTRAL ALBUQUERQUE,

CIRCULATION PLAN

REFUSE ENCLOSUR LOCATION PLAN TRAFFIC LAYOUT

SHEET