



VIEW HOUSE APARTMENTS

540 PAISANO STREET NE
ALBUQUERQUE, NM 87112

NOVEMBER, 2022

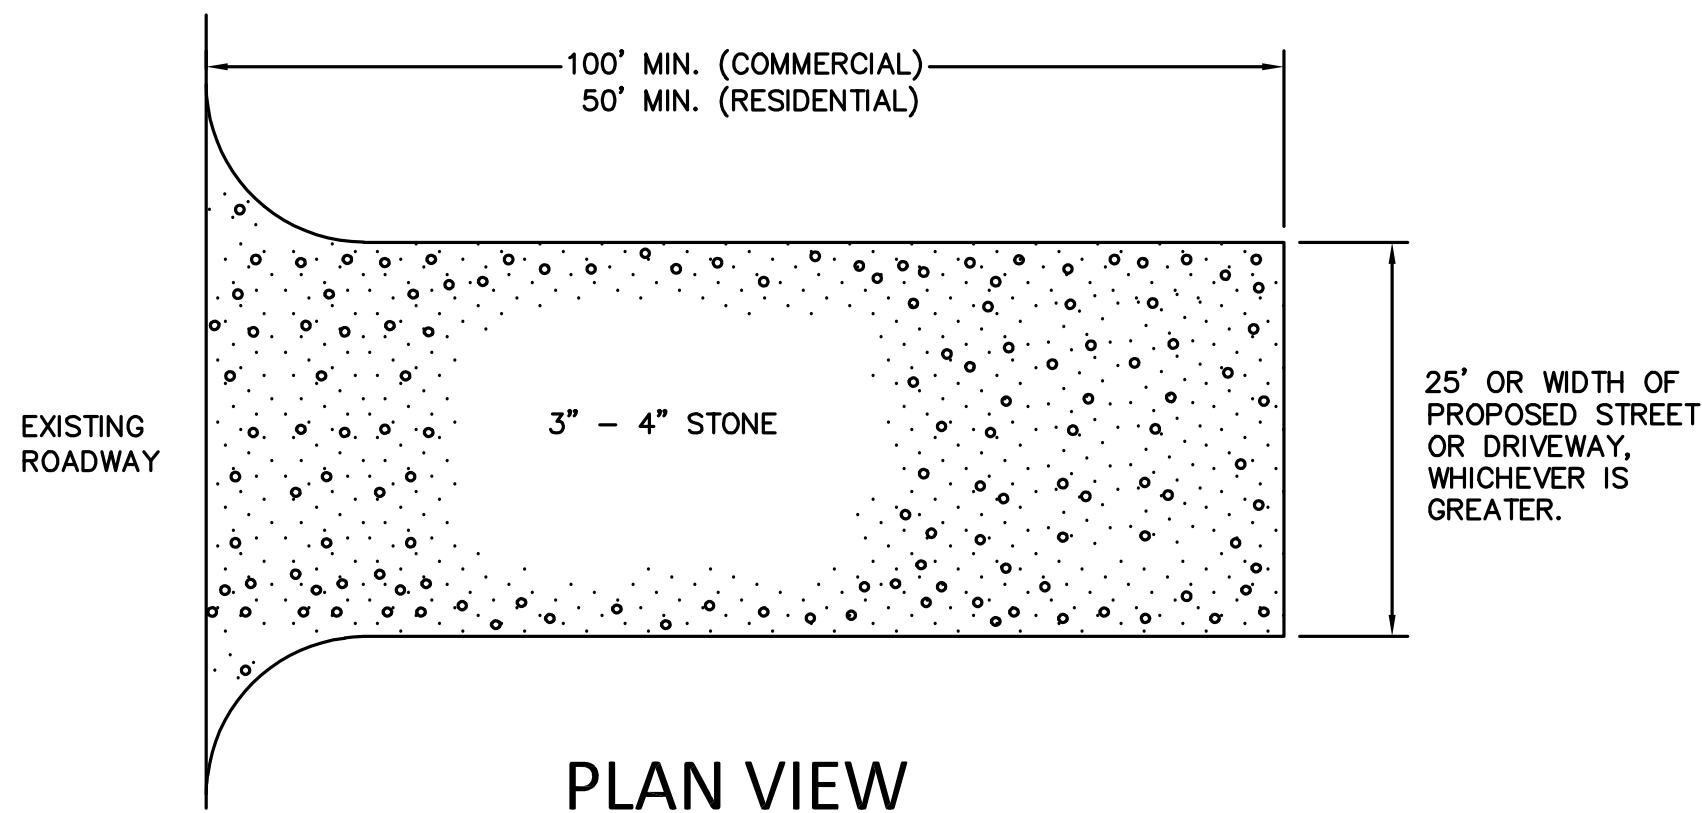

PLAN VIEW

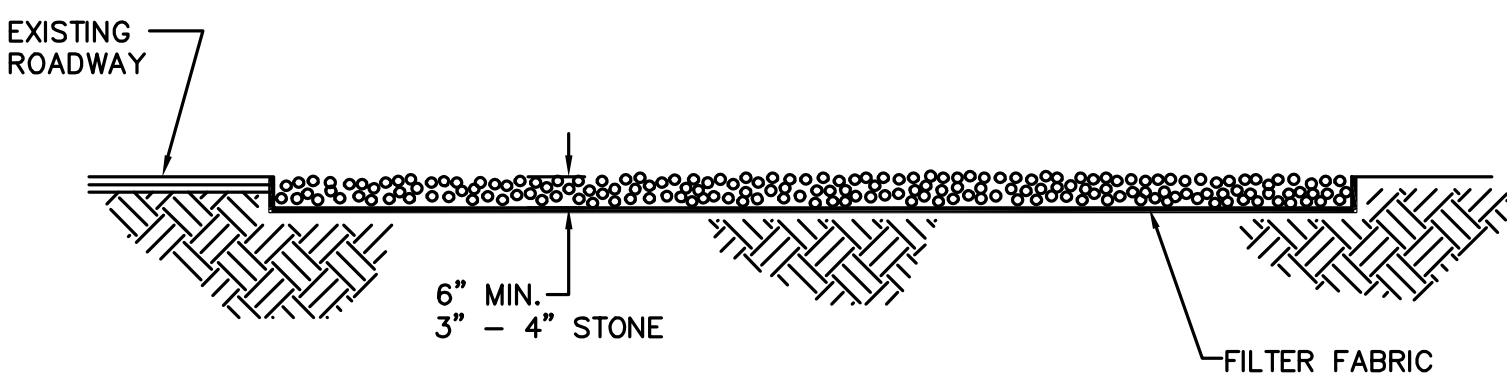


SIDE CROSS SECTION VIEW

NOTES:


1. ENTRANCE(S) SHALL BE LOCATED TO PROVIDE MAXIMUM UTILITY BY ALL CONSTRUCTION VEHICLES.
2. TURNING RADIUS SUFFICIENT TO ACCOMMODATE LARGE TRUCKS IS TO BE PROVIDED
3. MUST BE MAINTAINED IN A CONDITION WHICH WILL PREVENT PERIODIC TOPDRESSING WITH STONE WITH BE NECESSARY. CONTRACTOR SHALL MAINTAIN AS NECESSARY.
4. ANY MATERIAL WHICH STILL MAKES IT ONTO THE ROAD MUST BE CLEANED UP IMMEDIATELY.
5. FREQUENT CHECKS OF THE ENTRANCE(S) AND TIMELY MAINTENANCE SHALL BE PROVIDED.
6. NOTES ARE APPLICABLE AT ALL POINTS OF INGRESS AND EGRESS UNTIL SITE IS STABILIZED.
7. UTILIZE FILTER FABRIC IN CLAY SOILS.

CONSTRUCTION ENTRANCE FOR EROSION CONTROL

NTS

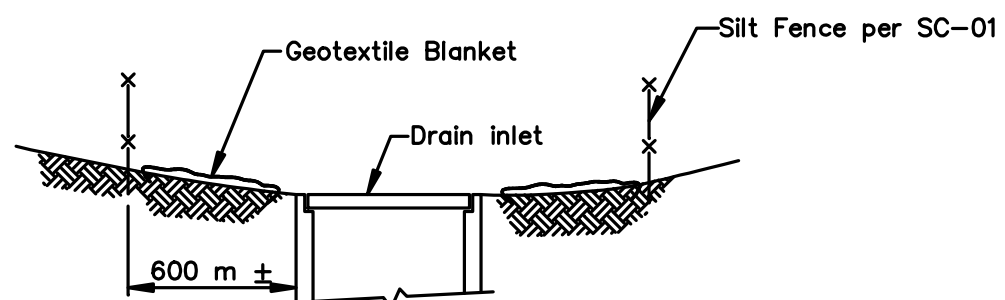


SECTION A-A

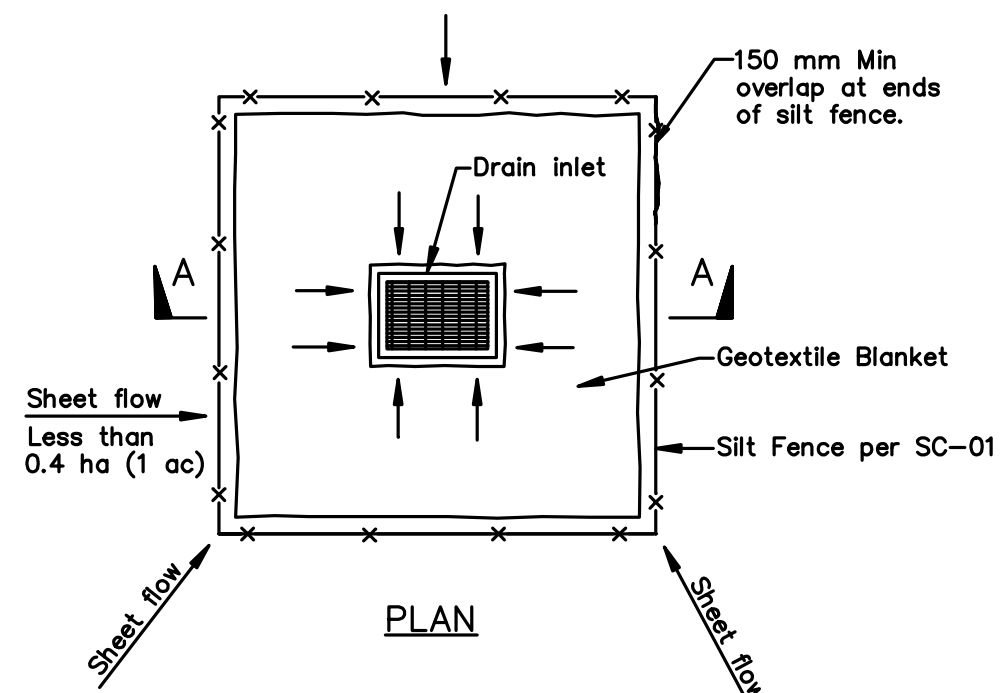


DI PROTECTION TYPE 1
NOT TO SCALE

STORM DRAIN INLET PROTECTION

NTS

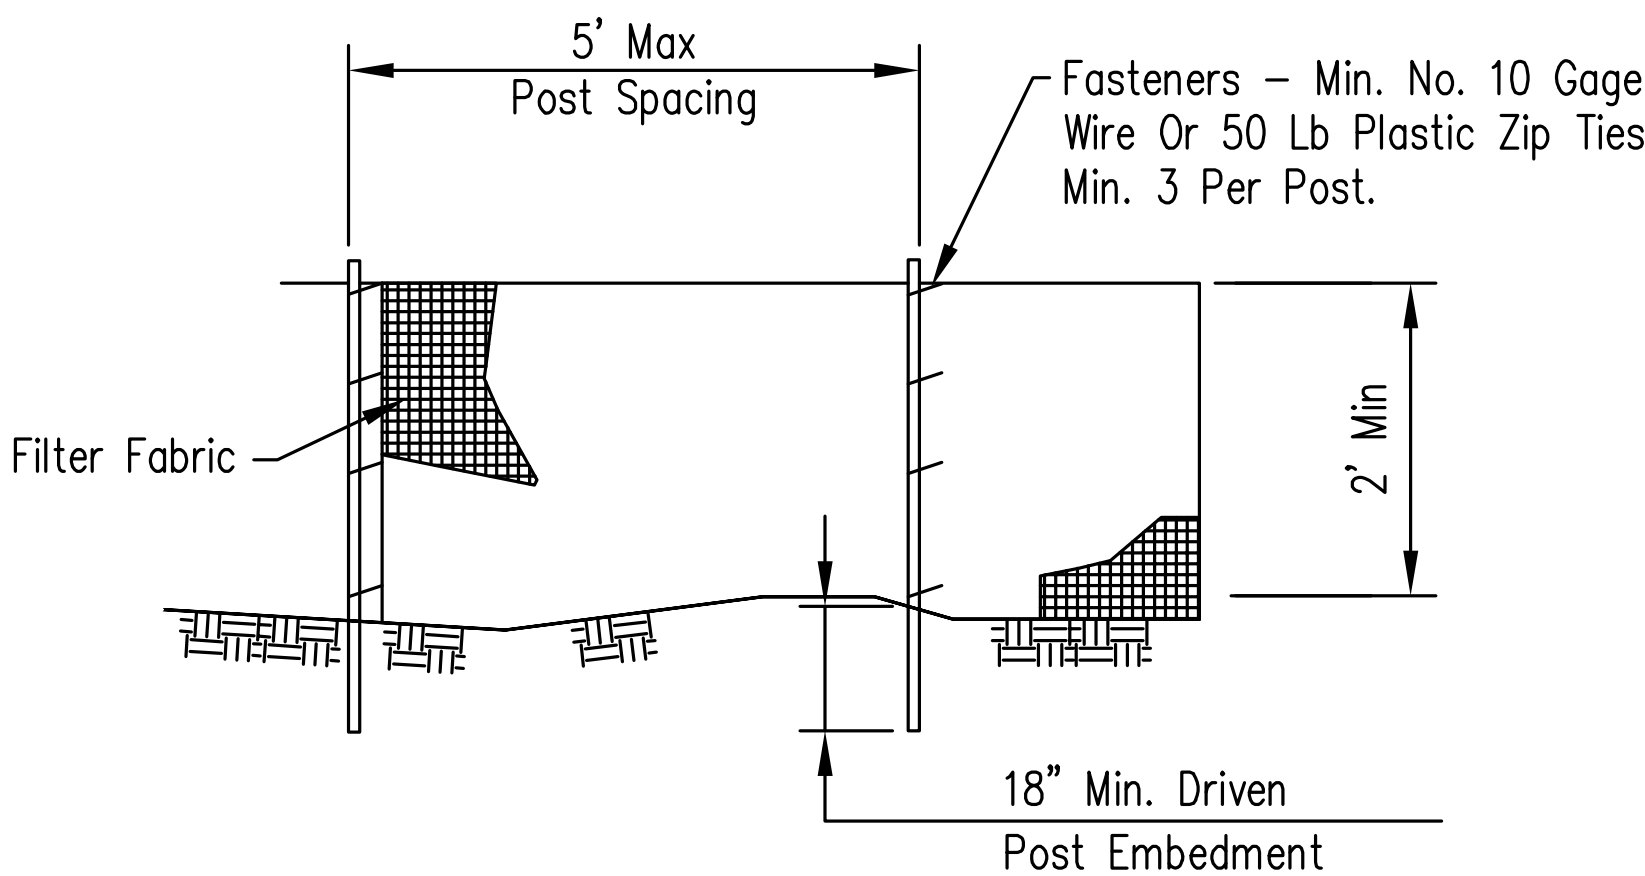


ELEVATION

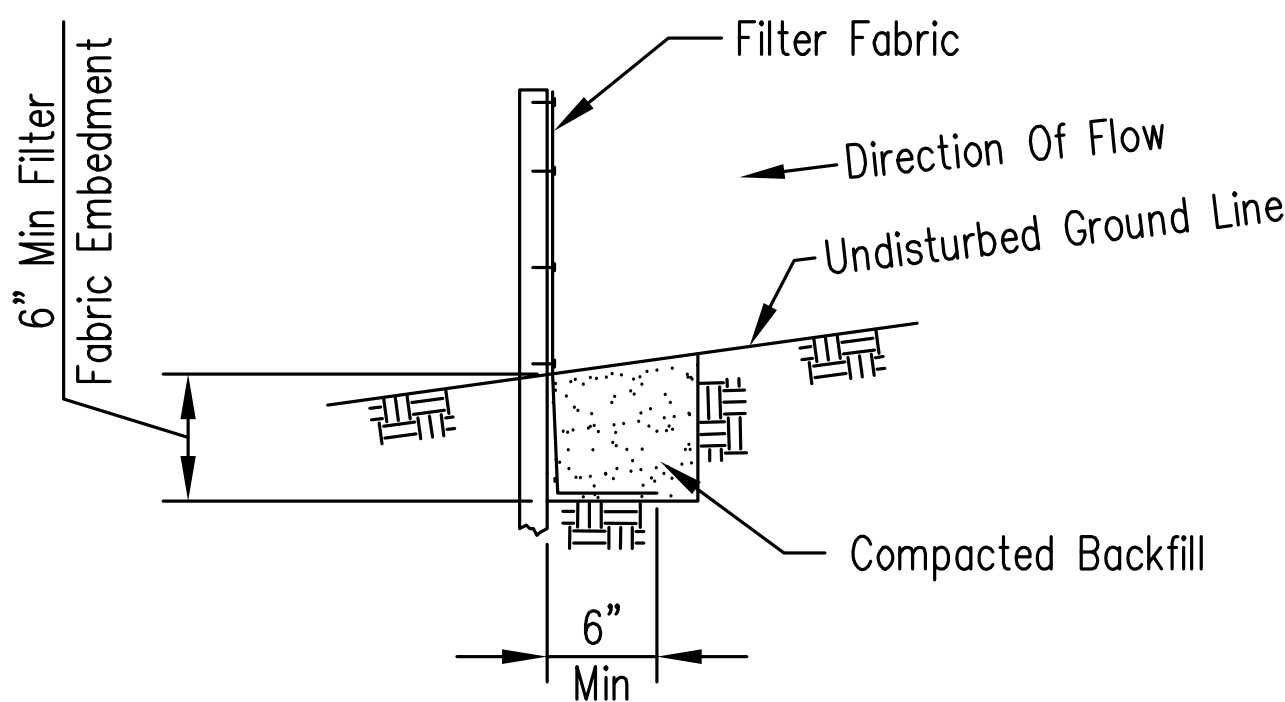

FABRIC ANCHOR DETAIL

SILT FENCE DETAILS


NTS

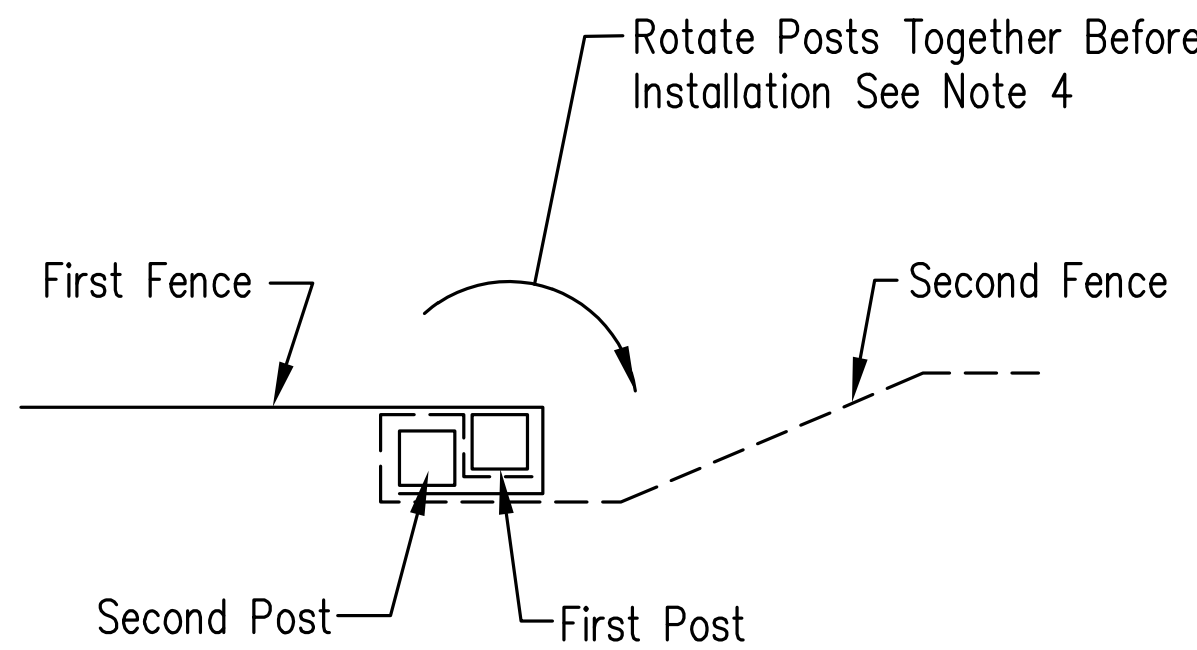

SPLICE DETAIL PLAN VIEW


NOTES:

1. TEMPORARY SILT FENCE SHALL BE INSTALLED PRIOR TO ANY GRADING WORK IN THE AREA TO BE PROTECTED, FENCE SHALL BE MAINTAINED THROUGHOUT THE CONSTRUCTION PERIOD AND REMOVED IN CONJUNCTION WITH THE FINAL GRADING AND SITE STABILIZATION.
2. FILTER FABRIC SHALL MEET THE REQUIREMENTS OF MATERIAL SPECIFICATION 592 GEOTEXTILE TABLE 1 OR 2, CLASS 1 WITH EQUIVALENT OPENING SIZE OF AT LEAST 30 FOR NONWOVEN AND 50 FOR WOVEN.
3. FENCE POSTS SHALL BE WITHER WOOD POST WIT A MINIMUM CROSS-SECTIONAL AREA 1.5"x1.5" OR A STANDARD STEEL POST
4. WHEN SLICES ARE NECESSARY, MAKE SPLICE AT POST ACCORDING TO SPLICE DETAIL. PLACE THE END POSE OF THE SECOND FENCE INSIDE THE END POST OF THE FIRST FENCE. ROTATE BOTH POSTS TOGETHER AT LEAST 180 DEGREES TO CREATE A TIGHT SEAL WITH THE FABRIC MATERIAL. CUT THE FABRIC NEAR THE BOTTOM OF THE POSTS TO ACCOMMODATE THE 6" FLAP. THEN DRIVE BOTH POSTS AND BURY THE FLAP, COMPACT BACKFILL WELL.

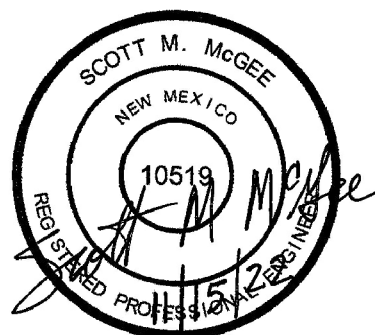

Scott M McGee PE

PO BOX 93962
Albuquerque, NM 87199
505.263.2905
scottmmcgee@gmail.com

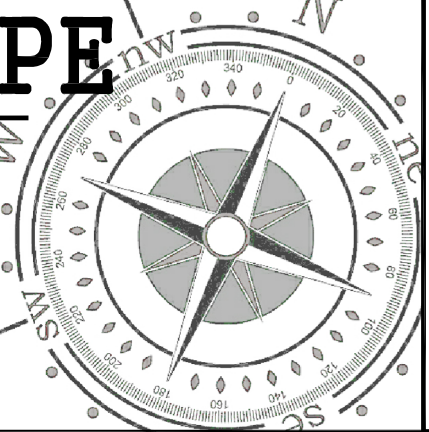

ESC-101