



Walt Sny 1/30/04
Signed Date

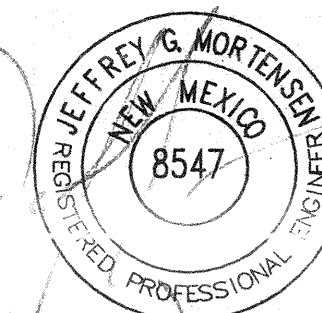

01-27-2004

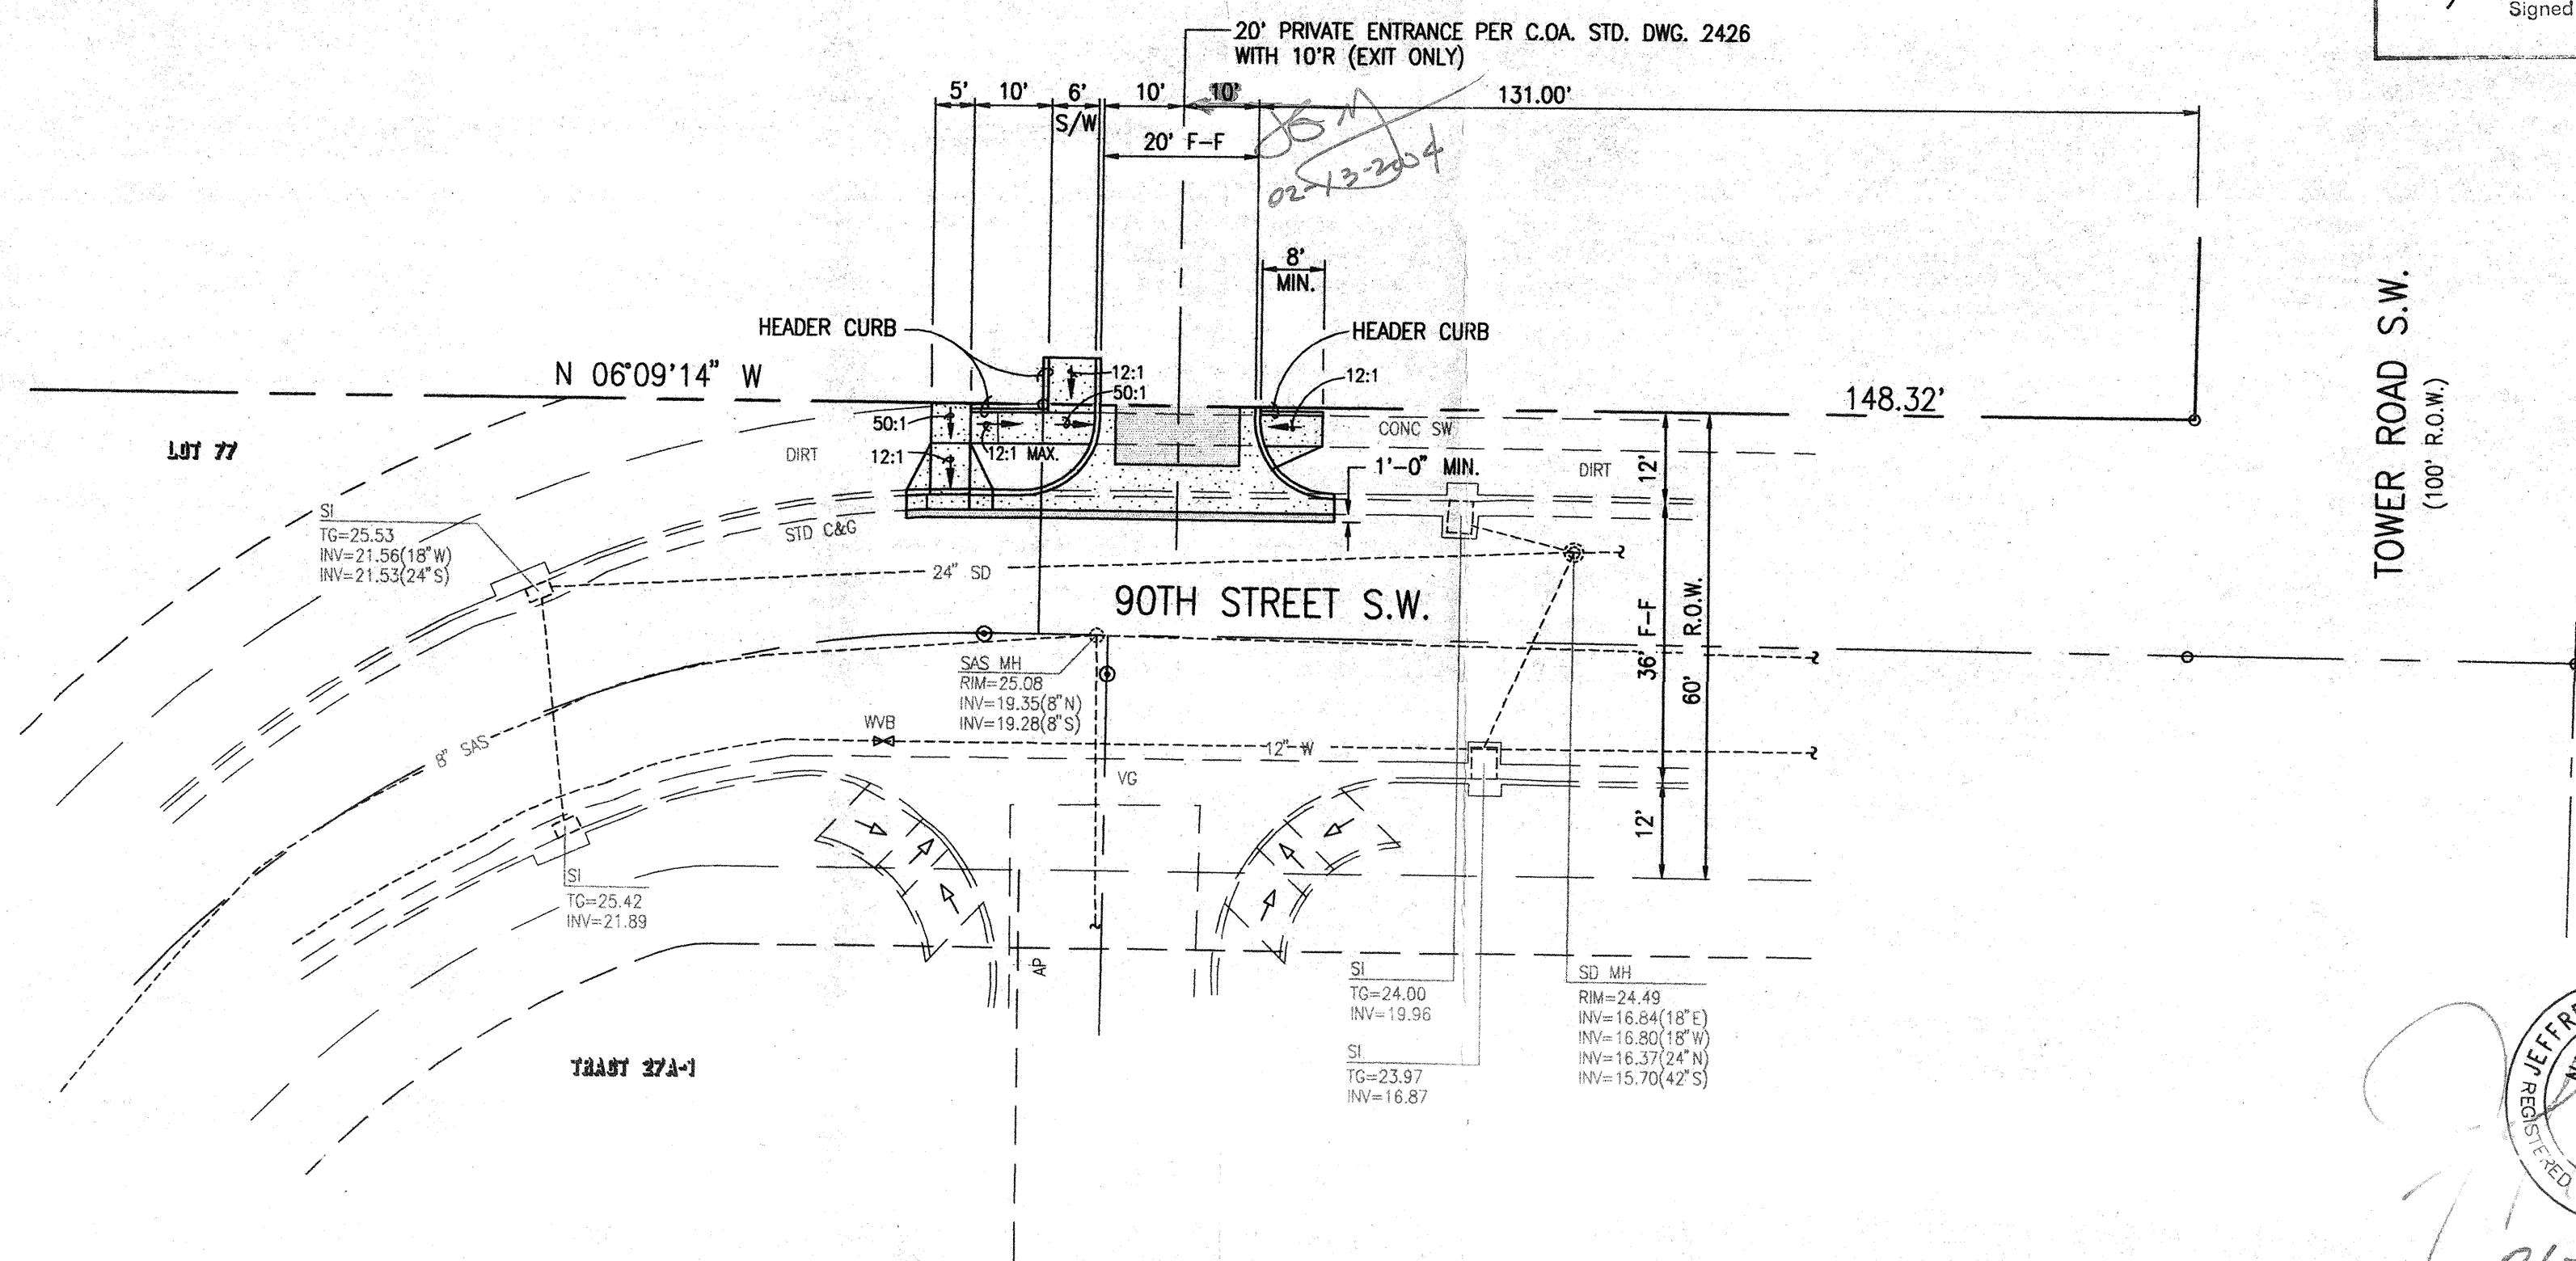

JEFF MORTENSEN & ASSOCIATES, INC.
☐ 6010-B MIDWAY PARK BLVD. N.E.
☐ ALBUQUERQUE ☐ NEW MEXICO 87109
☐ ENGINEERS ☐ SURVEYORS (505) 345-4250
☐ FAX: 505 345-4254 ☐ Email: jmainc@swcp.com

90th STREET S.W. EXIT
E-SCHOOL, 500 90th STREET S.W.

DESIGNED BY J.G.M.
DRAWN BY S.G.H.
APPROVED BY J.G.M.

NO.	DATE	BY	REVISIONS	JOB NO.	2003.182.4
				DATE	01-2004
				SHEET	1 OF 1