## CITY OF ALBUQUERQUE

Planning Department Alan Varela, Director



Mayor Timothy M. Keller

April 11, 2024

Patrick J. Conley, P.E. Conley Engineering, LLC 3915 Carlisle Blvd. NE Albuquerque, NM 87107

## RE: Alamosa Community Center- Interactive Fountain Grading and Drainage Plan Engineer's Stamp Date: 04/10/24 Hydrology File: L10D013

Dear Mr. Conley:

PO Box 1293 Based upon the information provided in your submittal received 04/10/2024, the Grading & Drainage Plan is approved for Building Permit, and Grading Permit. Please attach a copy of this approved plan in the construction sets for Building Permit processing along with a copy of this letter.

Albuquerque If you have any questions, please contact me at 924-3995 or <u>rbrissette@cabq.gov</u>.

Sincerely,

NM 87103

Renée C. Brissette

www.cabq.gov

Renée C. Brissette, P.E. CFM Senior Engineer, Hydrology Planning Department




## **City of Albuquerque**

Planning Department Development & Building Services Division

## DRAINAGE AND TRANSPORTATION INFORMATION SHEET (DTIS)

Project Title: Alamosa CC Interactive Fountain	Hydrology File #
Legal Description: TR A CORRECTED PLAT OF TR A	
City Address, UPC, OR Parcel: UPC 1010056513469	10506
Applicant/Agent: Conley Engineering, LLC Address: 3915 Carlisle Blvd. NE, Albuquerque, NM 8710 Email: conleyengnm@gmail.com	Contact:Patrick J. Conley, P.E.7Phone:505-331-1587
Applicant/Owner: City of Albuquerque Parks and Recrea Address: 1801 4th Street NW, Albuquerque, NM 87102 Email: vblount@cabq.gov	ation Contact: Veronica Blount, Project Coordinator Phone: 505-768-4730
(Please note that a DFT SITE is one that needs Site Plan A TYPE OF DEVELOPMENT: PLAT (#of lots)	5.832 · · · · · · · · · · · · · · · · · · ·
DFT SITE	<b>ADMIN SITE</b>
RE-SUBMITTAL: YES NO	
DEPARTMENT: TRANSPORTATION	HYDROLOGY/DRAINAGE
Check all that apply under Both the Type of Submitta	and the Type of Approval Sought:
TYPE OF SUBMITTAL:	<b>TYPE OF APPROVAL SOUGHT:</b>
ENGINEER/ARCHITECT CERTIFICATION	BUILDING PERMIT APPROVAL
PAD CERTIFICATION	CERTIFICATE OF OCCUPANCY
CONCEPTUAL G&D PLAN	CONCEPTUAL TCL DFT APPROVAL
GRADING & DRAINAGE PLAN	PRELIMINARY PLAT APPROVAL
DRAINAGE REPORT	FINAL PLAT APPROVAL
DRAINAGE MASTER PLAN	SITE PLAN FOR BLDG PERMIT DFT
CLOMR/LOMR	APPROVAL
TRAFFIC CIRCULATION LAYOUT (TCL) ADMINISTRATIVE	SIA/RELEASE OF FINANCIAL GUARANTEE
TRAFFIC CIRCULATION LAYOUT FOR DFT APPROVAL	GRADING PERMIT APPROVAL
TRAFFIC IMPACT STUDY (TIS)	SO-19 APPROVAL
STREET LIGHT LAYOUT	PAVING PERMIT APPROVAL
OTHER (SPECIFY)	GRADING PAD CERTIFICATION
	WORK ORDER APPROVAL
	CLOMR/LOMR
	OTHER (SPECIFY)
DATE SUBMITTED: 4/10/2024	

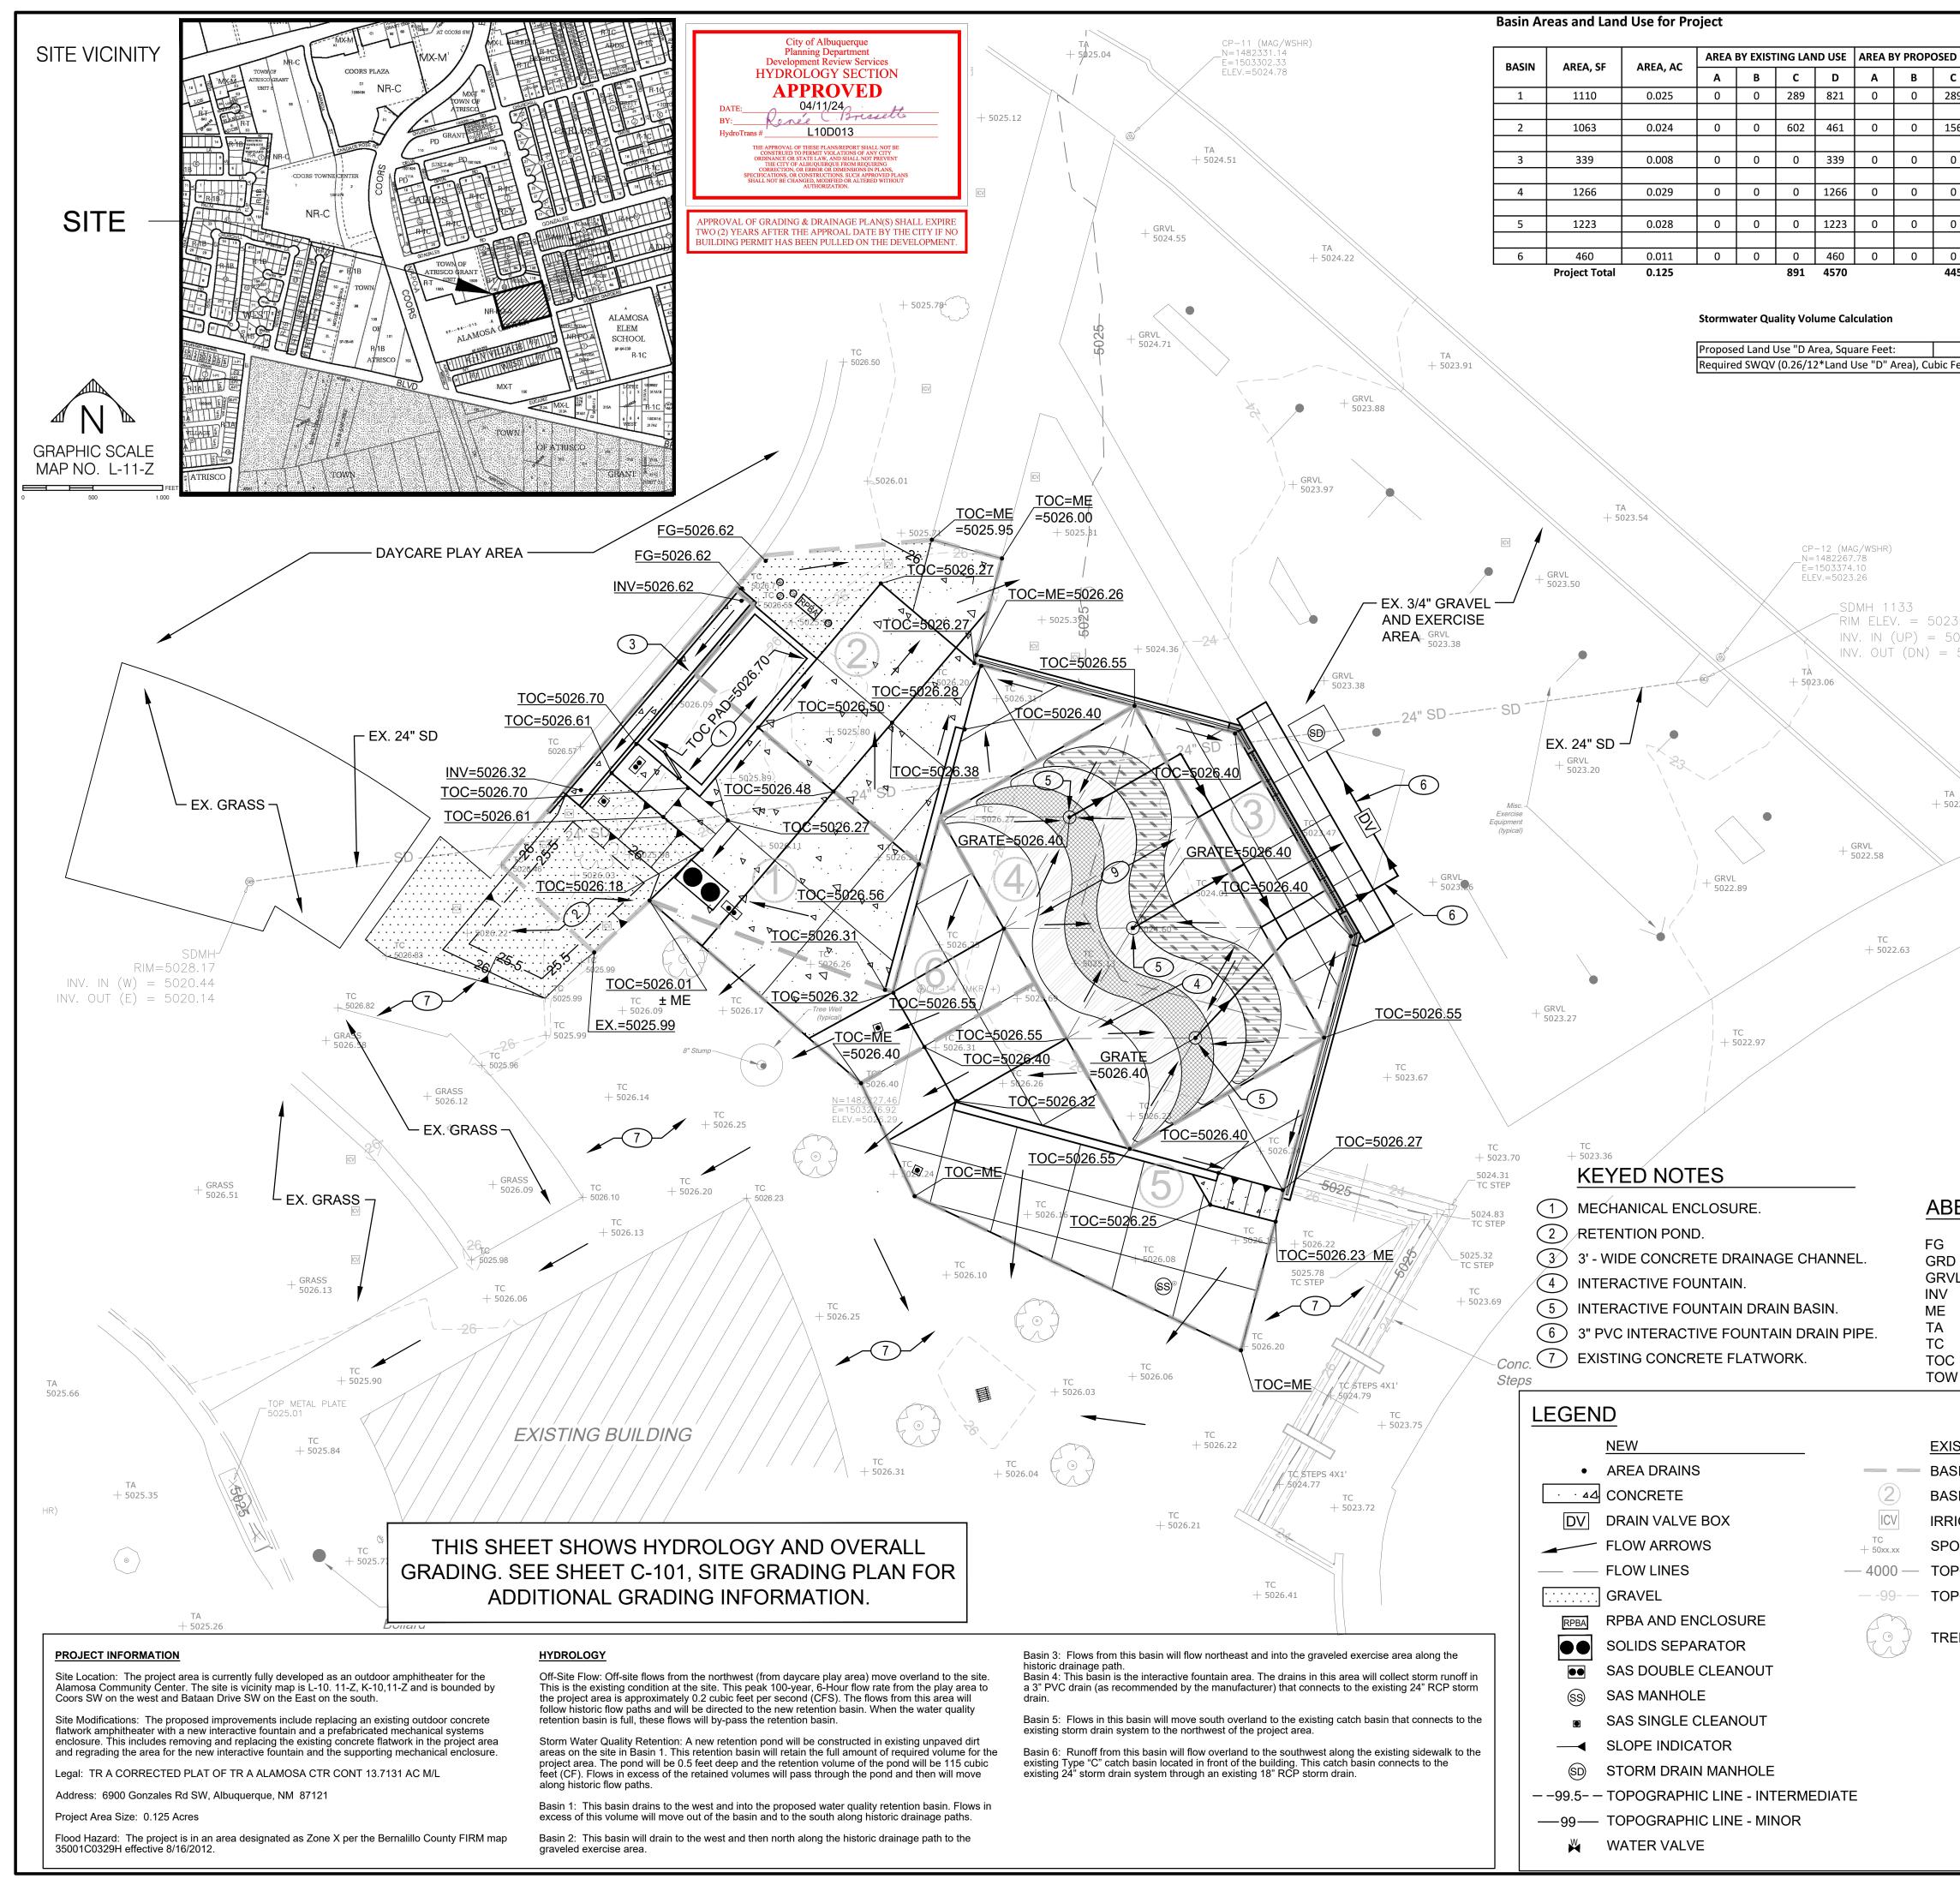

	PROPOSED CO Precip Zone 1	NDITIONS		EXISTING CON Precip Zone 1	DITIONS								7			
D LAND USE	100-Year, 6-Hour S Weighted excess p			100-Year, 6-Hour S Weighted excess p			NO		DATE	DATE	DATE	DATE	10 I	DATE		
<b>C D</b> 289 821	(Ea*Aa+Eb*Ab+Ec* Land Use		+Ab+Ac+Ad) Qp cfs/acre	(Ea*Aa+Eb*Ab+Ec* Land Use		b+Ac+Ad) Qp cfs/acre	INFORMATION		Ď	Ď	Ď	Ď	INFORMATION	Ú		
	A B	0.55	1.54 2.16	A B	0.55 0.73	1.54 2.16	JRM						U U U U			
156 907	C D	0.95	2.87	С	0.95	2.87	NFO									
0 339		2.24	4.12	D	2.24	4.12										
0 1266	Basin 1 Land Use	SF	% Land Use	Basin 1 Land Use	SF	% Land Use	AS-BUILT			X	lion		O-FIL			
0 1223	A B	0	0	A B	0	0	AS-E	ACTOR	WORK STAKED BY	TOR'S FANCE E	ERIFICA <sup>-</sup>	DRAWINGS CORRECTED BY	MICR	DED BY		
	C D	289 821	26 74	C D	289 821	26 74	⊲	CONTRACTOR	<b>WORK</b> STAKED	NSPECT	FIELD VE	CORREC	Σ	RECORDED BY	ON	
0 460 <b>145 5016</b>	Total	1110	100	Total	1110	100		0	7 07					н	2	
	Weighted Excess Pi			Weighted Excess P												
	Volume Runoff, cul Peak Runoff Rate, c		176 0.10	Volume Runoff, cul Peak Runoff Rate, d		176 0.10										
5016	Basin 2			Basin 2												
Feet <b>109</b>	Land Use A	SF 0	% Land Use 0	Land Use A	SF 0	% Land Use 0										
	B C	0 156	0 15	В	0	0										
	D	907	85	C D	602 461	57 43	Ś									
	Total	1063	100	Total	1063	100	AR									
	Weighted Excess Pi Volume Runoff, cul		nes 2.05 182	Weighted Excess Pr Volume Runoff, cul		1.51 134	BENCH MARKS									
	Peak Runoff Rate, c	:fs	0.10	Peak Runoff Rate, o		0.08	Z C									
	Basin 3 Land Use	SF	% Land Use	Basin 3			BEI									
	A	0	0	Land Use A	SF 0	% Land Use 0										
	B C	0	0	B C	0	0										
	D Total	339 339	100 100	D	339	100										
) 3 3 7	Weighted Excess Pi			Total	339	100										
23.32 5018.22	Volume Runoff, cul Peak Runoff Rate, c	pic feet	63	Weighted Excess Pr Volume Runoff, cul	bic feet	63										
5018.09			0.03	Peak Runoff Rate, o	cfs	0.03										<u> </u>
	Basin 4 Land Use	SF	% Land Use	Basin 4 Land Use	SF	% Land Use			DATE							
	A B	0	0	A	0	0	Z		Ď							
	C D	0 1266	0 100	B C	0	0	OL									
	Total	1266	100	D Total	1266 1266	100 100	INFORMATION	SП								
	Weighted Excess Pi			Weighted Excess P	recipitation, inches	2.24	ЦО С	NOT	ВΥ							
TA 5022.50	Volume Runoff, cul Peak Runoff Rate, c		236 0.12	Volume Runoff, cul	bic feet	236	Ξ	ELD	В							
	Basin 5			Peak Runoff Rate, o		0.12	SURVEY	쁥								
	Land Use A	SF 0	% Land Use 0	Basin 5 Land Use	SF	% Land Use	UR									
TC	В	0	0	A B	0	0	S		D.							
+ 5022.44	4 C D	0 1223	0 100	C D	0	0			NO							
	Total	1223	100	D Total	1223 1223	100 100										
	Excess Precipitation Volume Runoff, cul		2.24 228	Excess Precipitation	n, inches	2.24										
	Peak Runoff Rate, c		0.12	Volume Runoff, cul Peak Runoff Rate, o		228 0.12	Ļ		1	EY	ER	BNIS	NI	1	1	
	Basin 6			Basin 6			SEAL		No.	3	0,-		T		14	2 1
	Land Use A	SF 0	% Land Use 0	Land Use	SF	% Land Use			X	W M	1014	)	J	200	1	2
	B C	0	0	A B	0	0			Ter	13	N		X		22	
	D Total	460 460	100 100	C D	0 460	0 100	Z U U				ICE	) NSE		A	L	
				Total	460	100	ENGINEER'S									
	Weighted Excess Pr Volume Runoff, cul	oic feet	86	Weighted Excess Pr												
	Peak Runoff Rate, c	fs	0.04	Volume Runoff, cul Peak Runoff Rate, c		86 0.04										
	Total Volume Rund Total Peak Runoff	•	972 0.50	Total Volume Rund	off, cubic feet	924										
BREVIA			0.00	Total Peak Runoff	Rate, cfs	0.49					ВΥ					
D GR VL EXI INV	IISHED GRAD COUND ISTING GRAV /ERT TCH EXISTIN	EL												04/2024	04/2024	04/2024
EX	ISTING TOP C	F ASPHAL		=(N)=-			SNS				KS			DATE	DATE	DATE
	ISTING TOP C		:				ISIC				1AR					
	P OF WALL			N			REVISIONS				REMARKS					
			10'	0 5'	10'	20'					ц					
ISTING		—		SCALE:	1" = 10'											
SIN BOUND														PJC	U,	0
SIN DESIGN				Y		121208					Ш			BY: P.	DRAWN BY: CE LLC	BY: PJC
	ONTROL VAL	VE	ENGINE								DATE			ED B	BΥ: (	ED BY
OT ELEVAT	ION		LLC											DESIGNED	NWF	CHECKE
POGRAPHI	C LINE - MAJO	DR	3915 Carlisle Blvd NE	Albuquerqu	ie, NM 87107	505-331-1587	7				NO			DES	DR⁄	CHE
POGRAPHI	C LINE - MINC	DR   <b>[</b>	SI HERE					, , ,	<u></u>							
				9		REATION DE										
סו וסדלאל		<b>┣</b> -									רואן	וע־	NI			
EE/SHRUB																
EE/SHRUB			OVI	ERALL GF	KADING	AND DR	AIN	IA	ای	=		.A	IN			
EE/SHRUB						nyal a	Мо	/Day,	Yr.			Mo		y/Yr.		
EE/SHRUB			Design Review Com	mittee City	Engineer Appro	<u>u</u>							J./Da			
EE/SHRUB			Design Review Comi	mittee City	engineer Appro	Jpdate							J./Da			
EE/SHRUB			Design Review Comi	nittee City	r Engineer Appro	ign Update							J./Da			
EE/SHRUB			Design Review Comi	nittee City	r Engineer Appro	t Design Update										
EE/SHRUB			-	nittee City		Last Design Updat							J./Da			
EE/SHRUB			Design Review Comi City Project No. <b>517793</b>	nittee City	Zone Ma	Last Design Updat	1-7	Sh		C.(	G-1					