




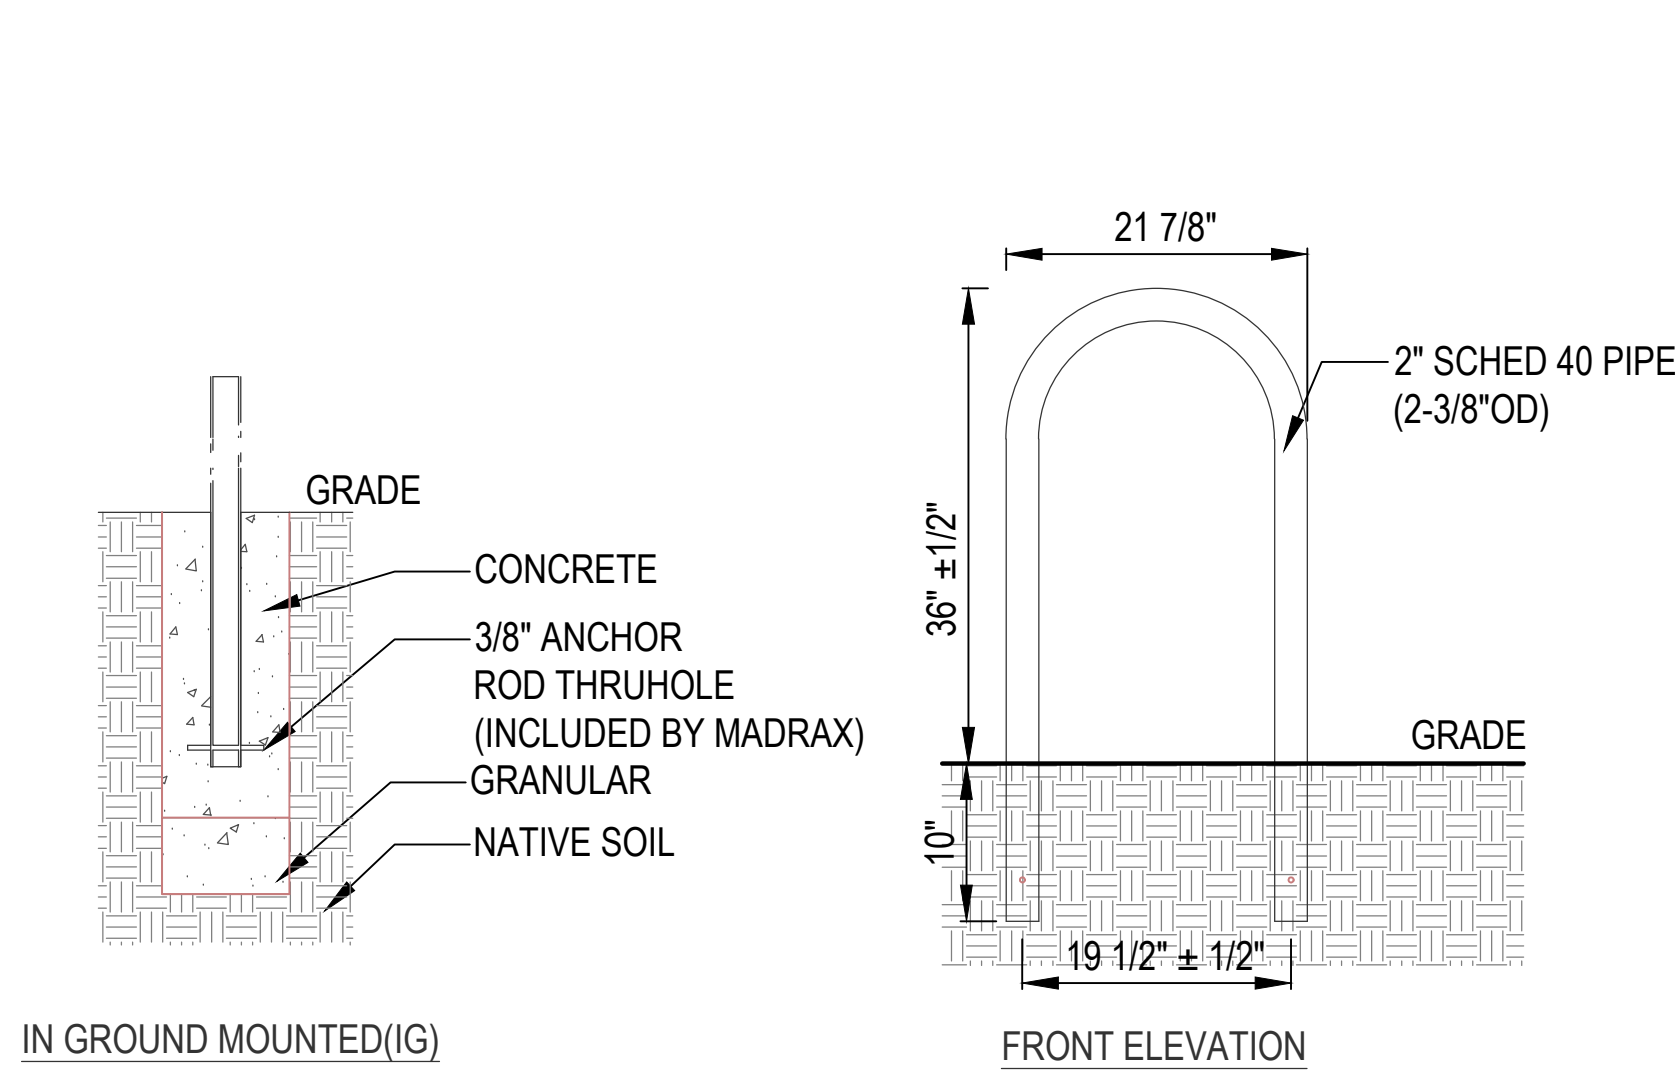


A BICYCLE RACK DETAIL
SCALE: 3/4"=1'-0"

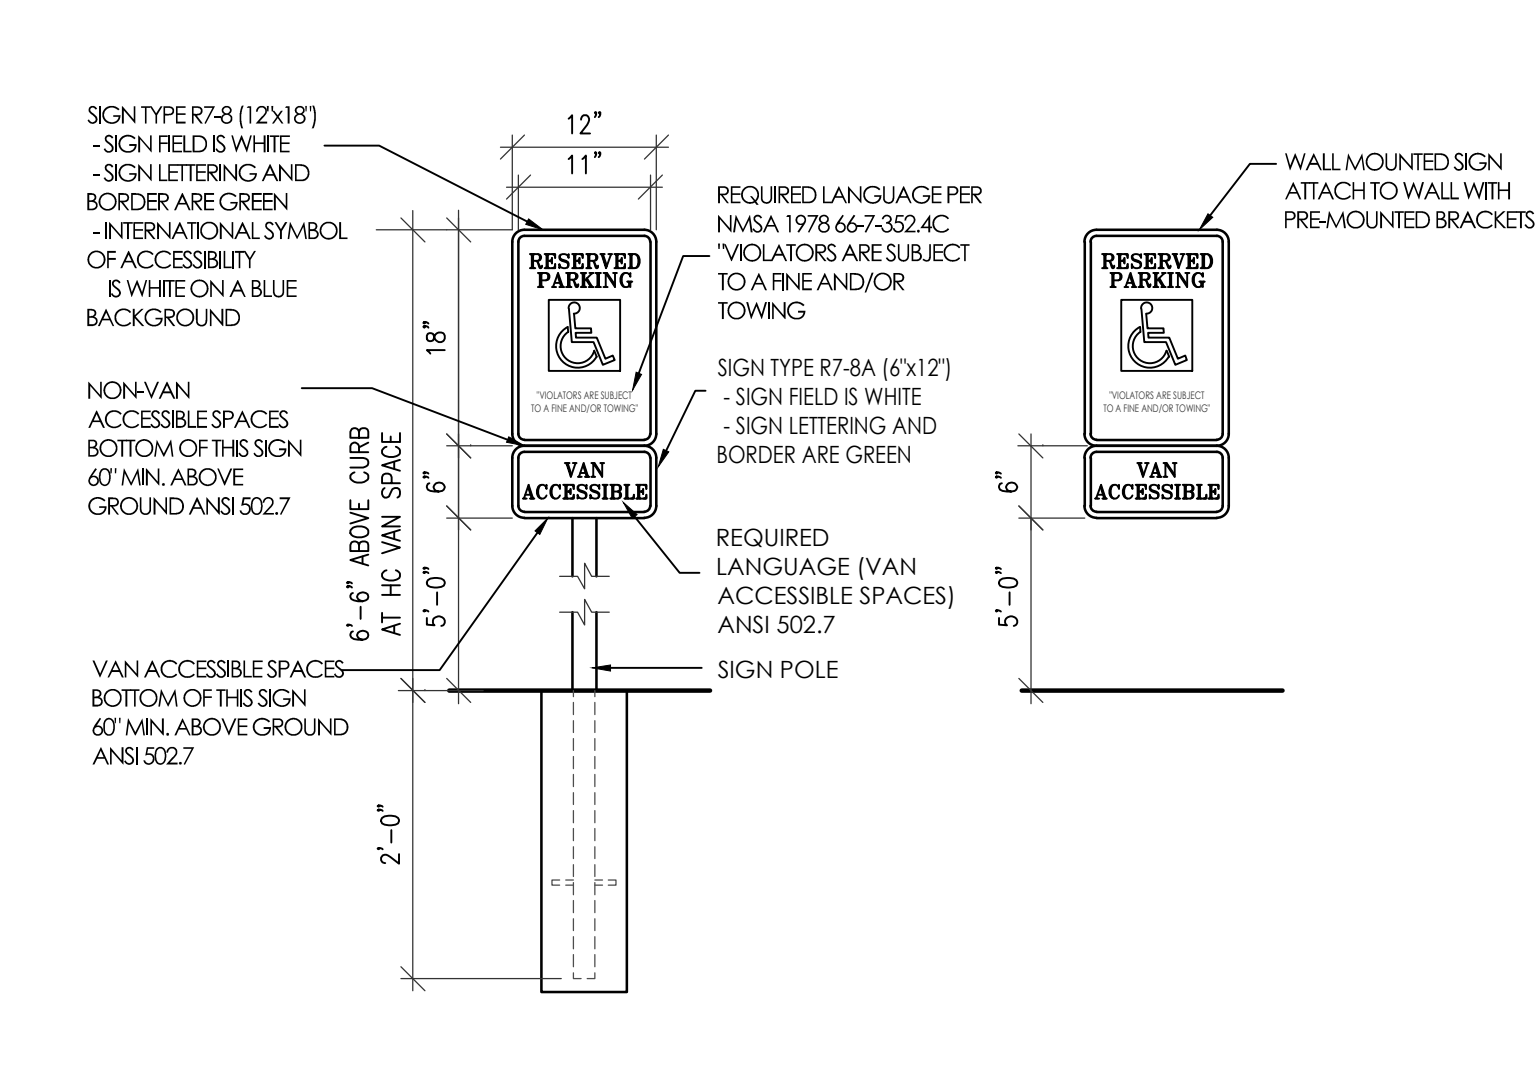

B ACCESSIBLE PARKING SIGN DETAILS
SCALE: 3/4"=1'-0"

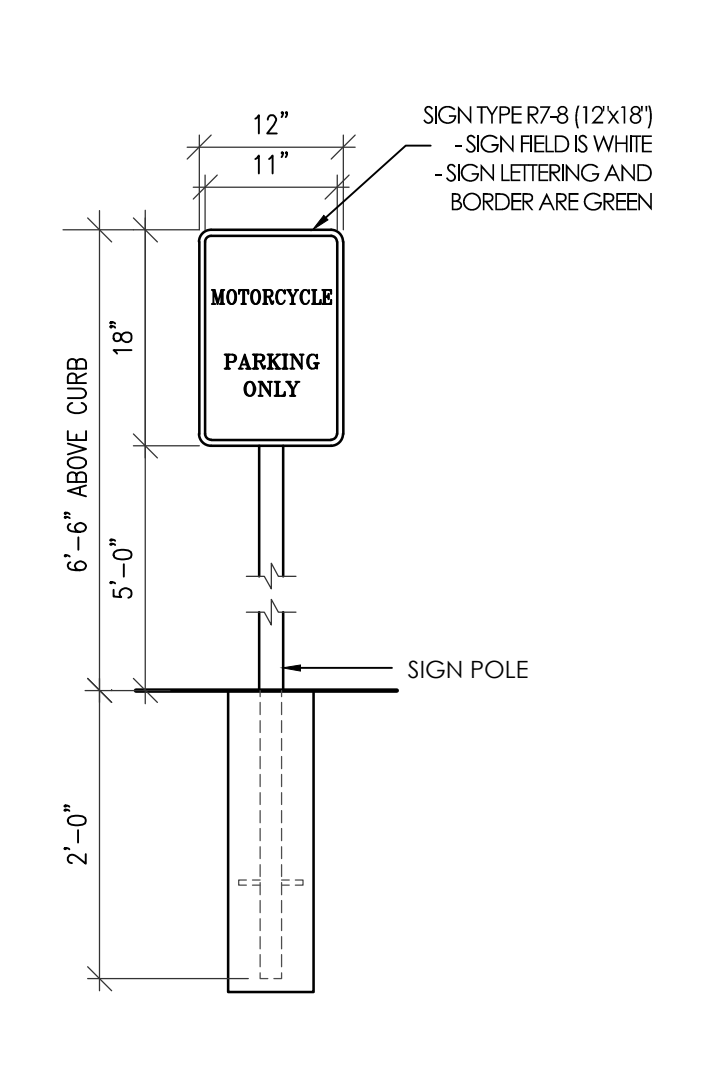


C MOTORCYCLE PARKING SIGN DETAIL
SCALE: 3/4"=1'-0"

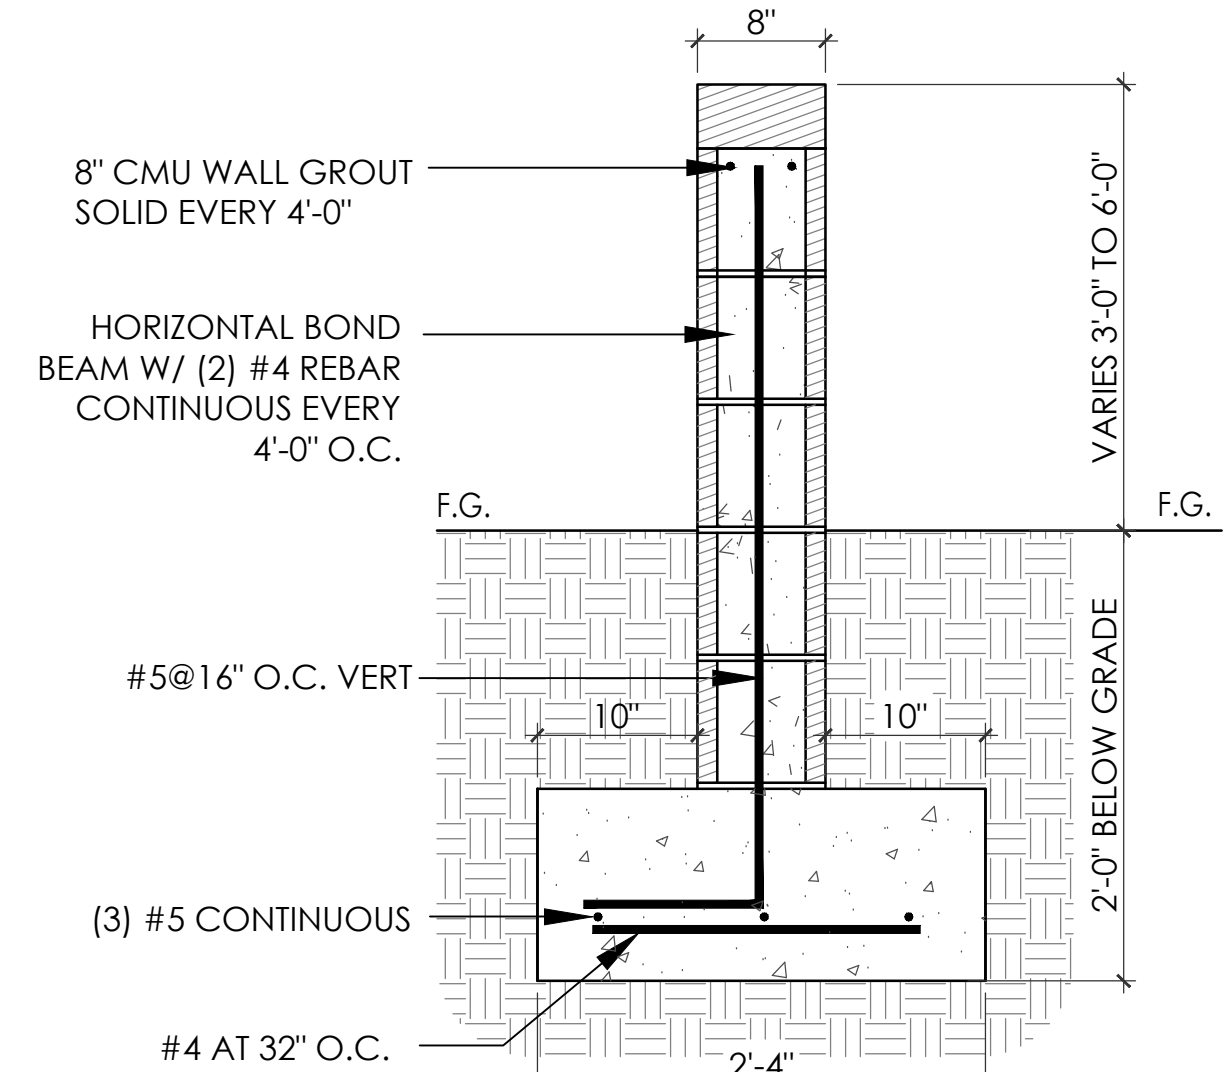


D CMU WALL DETAIL
SCALE: 1"=1'-0"

KEYED NOTES:


- HANDICAPPED ACCESSIBLE AISLE STRIPING PER LOCAL CITY CODE & STANDARDS WITH THE WORD "NO-PARKING" MIN. 12" HIGH 2" STROKE, BLUE COLOR. 4" WIDE WHITE STRIPING @ 1'-6" O.C. AT 45° ANGLE, TYPICAL.
- ACCESSIBLE PARKING SIGN. EITHER BUILDING MOUNTED, OR POLE MOUNTED, SEE DETAIL B, THIS SHEET.
- SIDEWALK TO HAVE NO RUNNING SLOPE, AND A 1% CROSS SLOPE AWAY FROM BUILDING
- 5'-0" x 2'-0" DETECTABLE WARNING SURFACE EXTENDING 24" IN THE DIRECTION OF TRAVEL.
- 8.3% MAX SLOPE AT ACCESSIBLE RAMP
- 10% MAX SLOPE SLOPE AT FLARED SIDES
- INTERNATIONAL SYMBOL OF ACCESSIBILITY, CENTER IN PARKING SPACE, SYMBOL SHALL BE COLOR WHITE ON BLUE BACKGROUND.

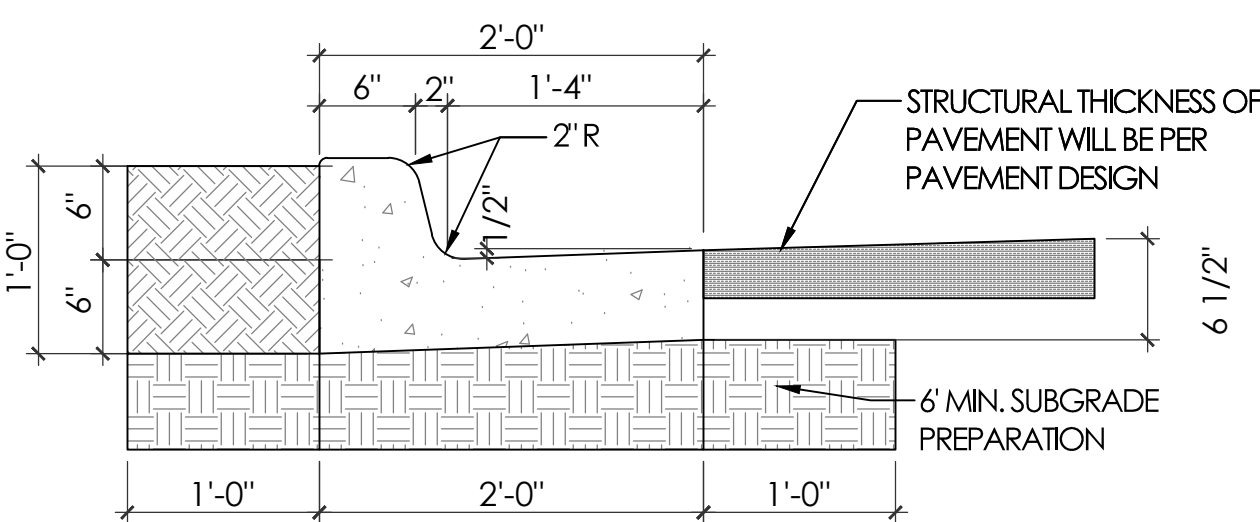


E CURB AND GUTTER DETAIL
SCALE: 1"=1'-0"

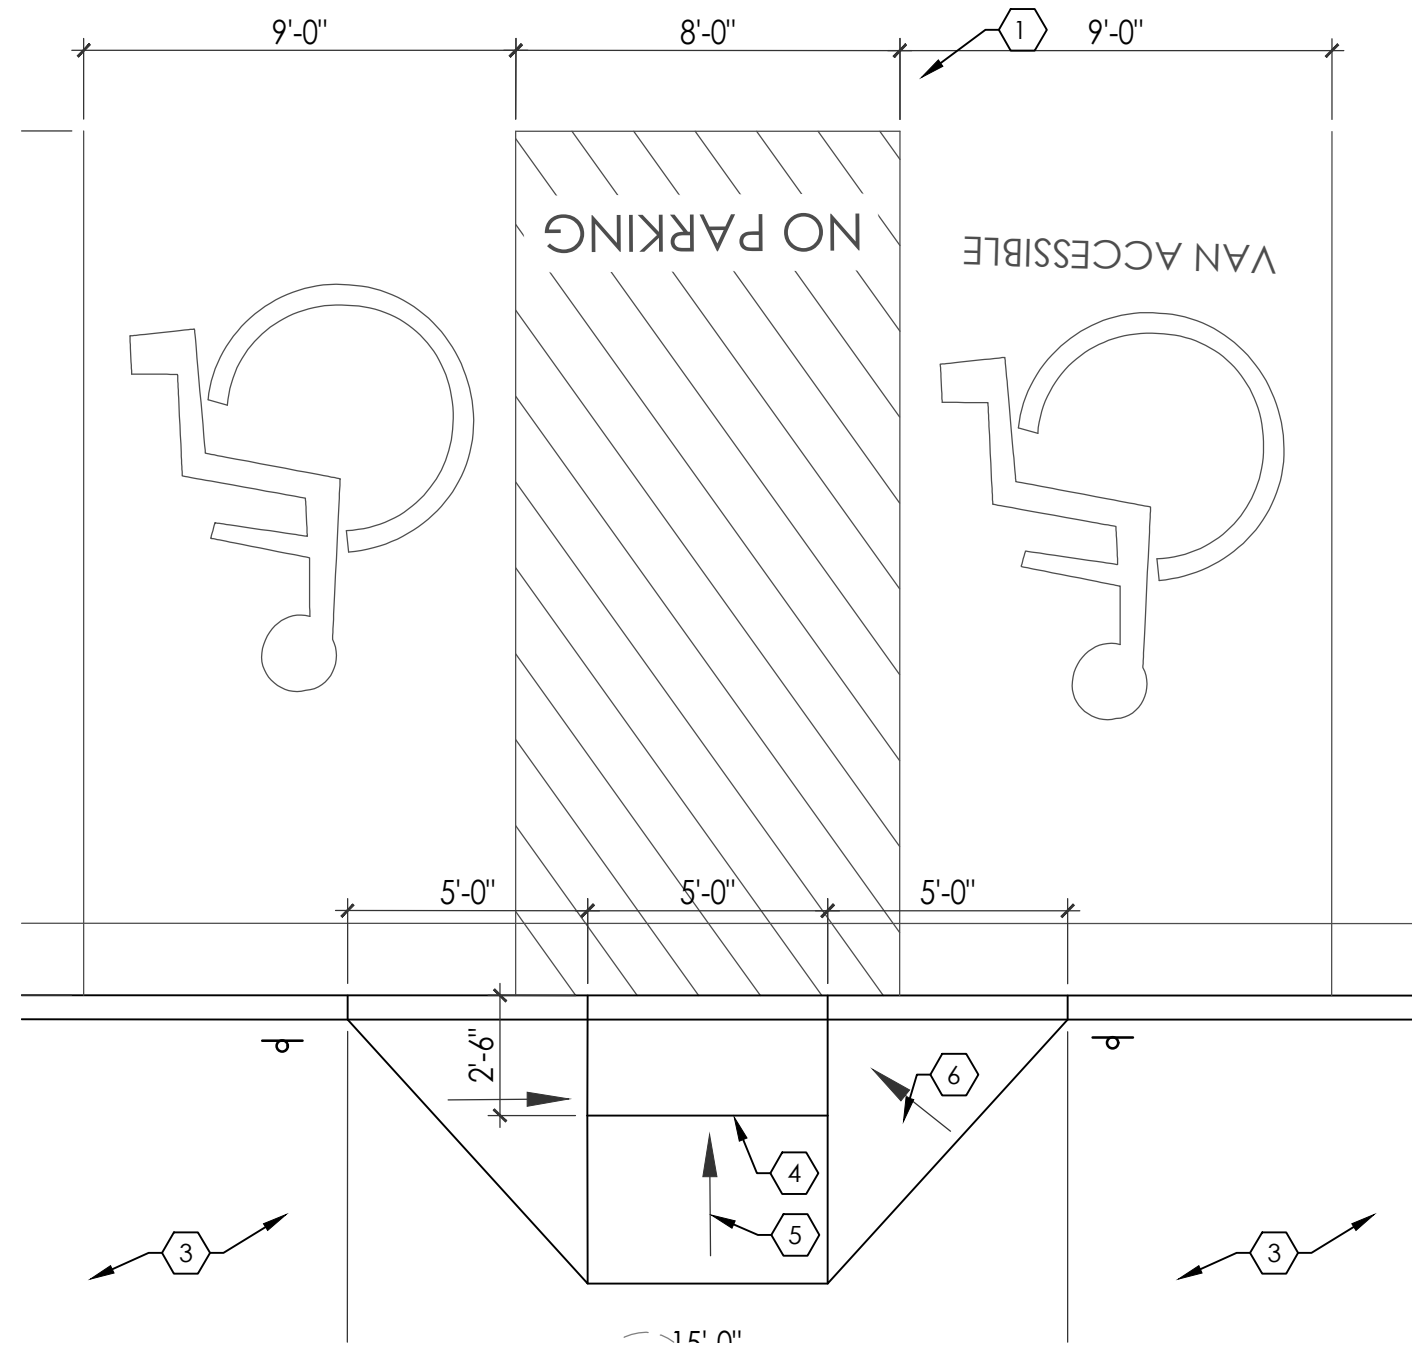


F ACCESSIBLE PARKING & RAMP DETAIL
SCALE: 1/4"=1'-0"

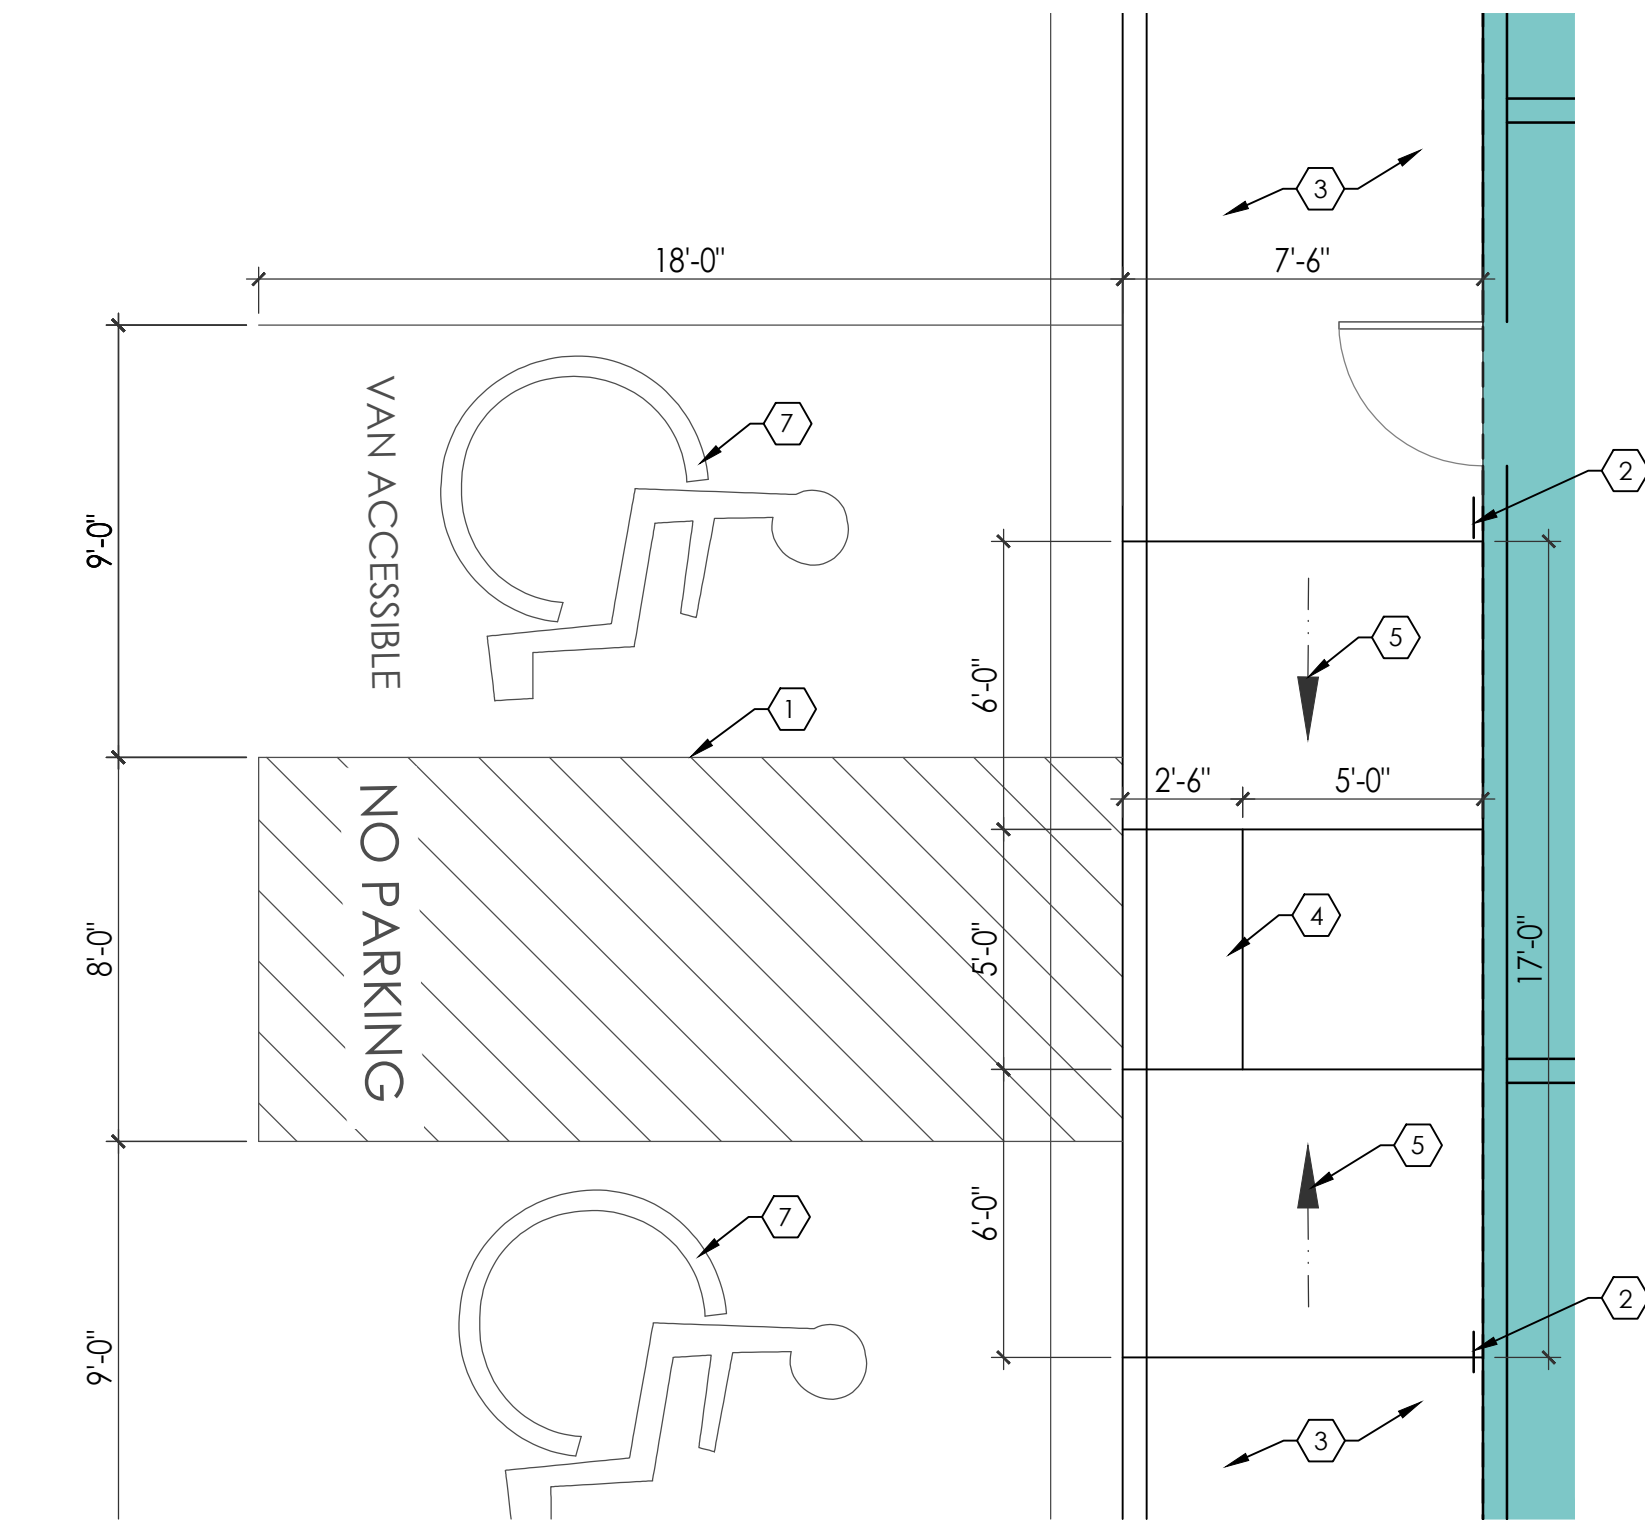

G ACCESSIBLE PARKING & RAMP DETAIL
SCALE: 1/4"=1'-0"

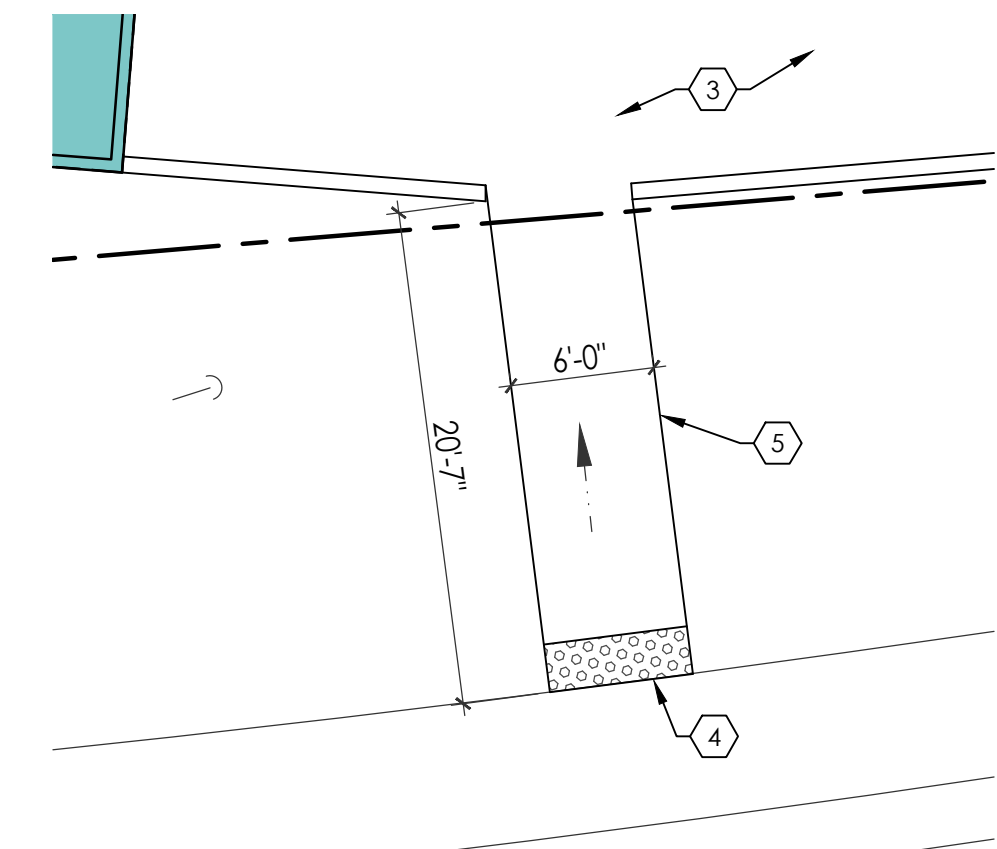

H PEDESTRIAN ACCESS DETAIL
SCALE: 1/8"=1'-0"

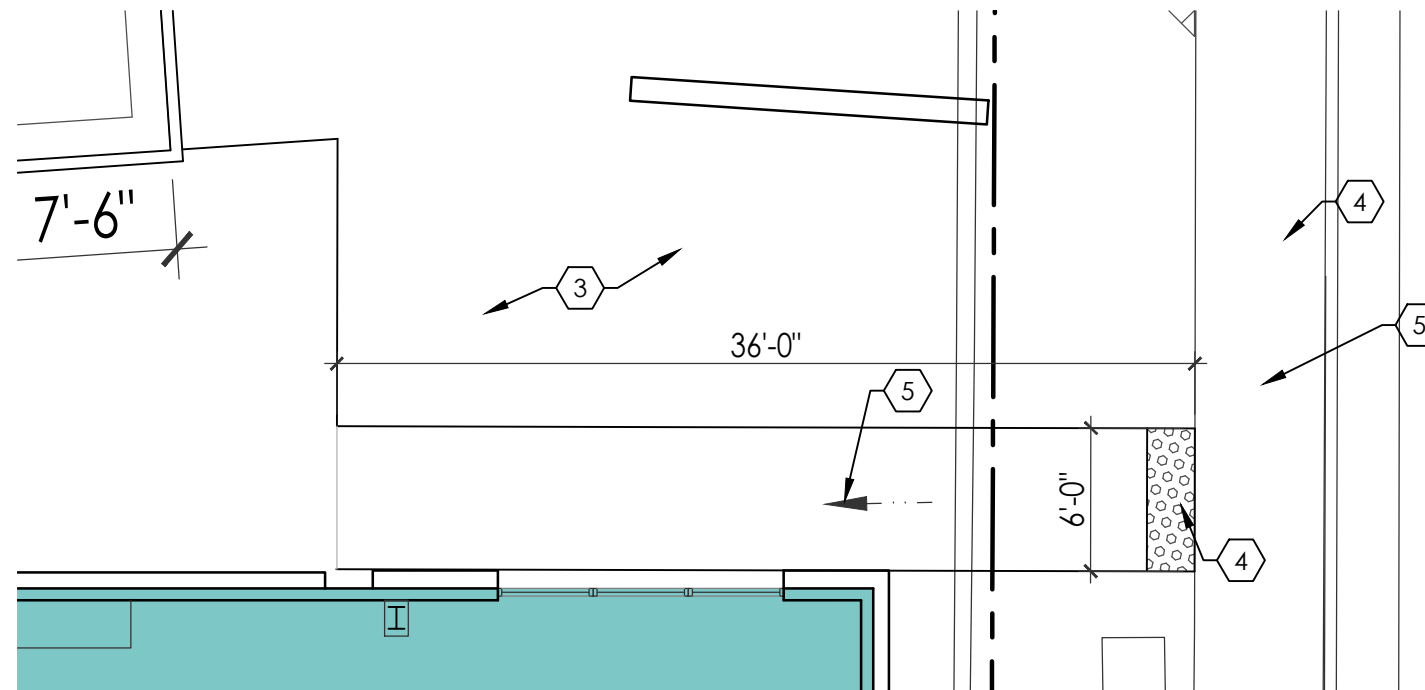

I PEDESTRIAN ACCESS DETAIL
SCALE: 1/8"=1'-0"