CITY OF ALBUQUERQUE

Planning Department Alan Varela, Director



Mayor Timothy M. Keller

April 21, 2025

Eduardo Martin, Developer Nationwide Building Enterprises LLC 6300 Riverside Plaza Dr Albuquerque, NM, 87120

nbellc2022@gmail.com vigildesign505@gmail.com

Re: Storage for Gordon Land and Cattle 9424 Susan SE Traffic Circulation Layout Engineer's Stamp 3-25-25 (L20D081) TRANS-2025-00091

Dear Mr. Martin,

PO Box 1293 The TCL submittal received 4-15-2025 is approved for Building Permit by Transportation. A copy of the stamped and signed plan will be needed for each of the building permit plans. Please keep the original to be used for certification of the site for final C.O. for Transportation.

Albuquerque When the site construction is completed and an inspection for Certificate of Occupancy (C.O.) is requested, use the original City stamped approved TCL for certification. Redline any minor changes and adjustments that were made in the field. A NM registered architect or engineer must stamp, sign, and date the certification TCL along with indicating that the development was built in "substantial compliance" with the TCL. Submit this certification, and the TCL to the <u>ABQ-PLAN</u> for log in and evaluation by Transportation.


www.cabq.gov Once verification of certification is completed and approved, notification will be made to Building Safety to issue Final C.O. To confirm that a final C.O. has been issued, call Building Safety at 924-3690.

Sincerely,

Sertil A. Kanbar

Sertil Kanbar, PhD,PE,CFM Sr. Engineer, Planning Dept. Development Review Services

C: CO Clerk, File

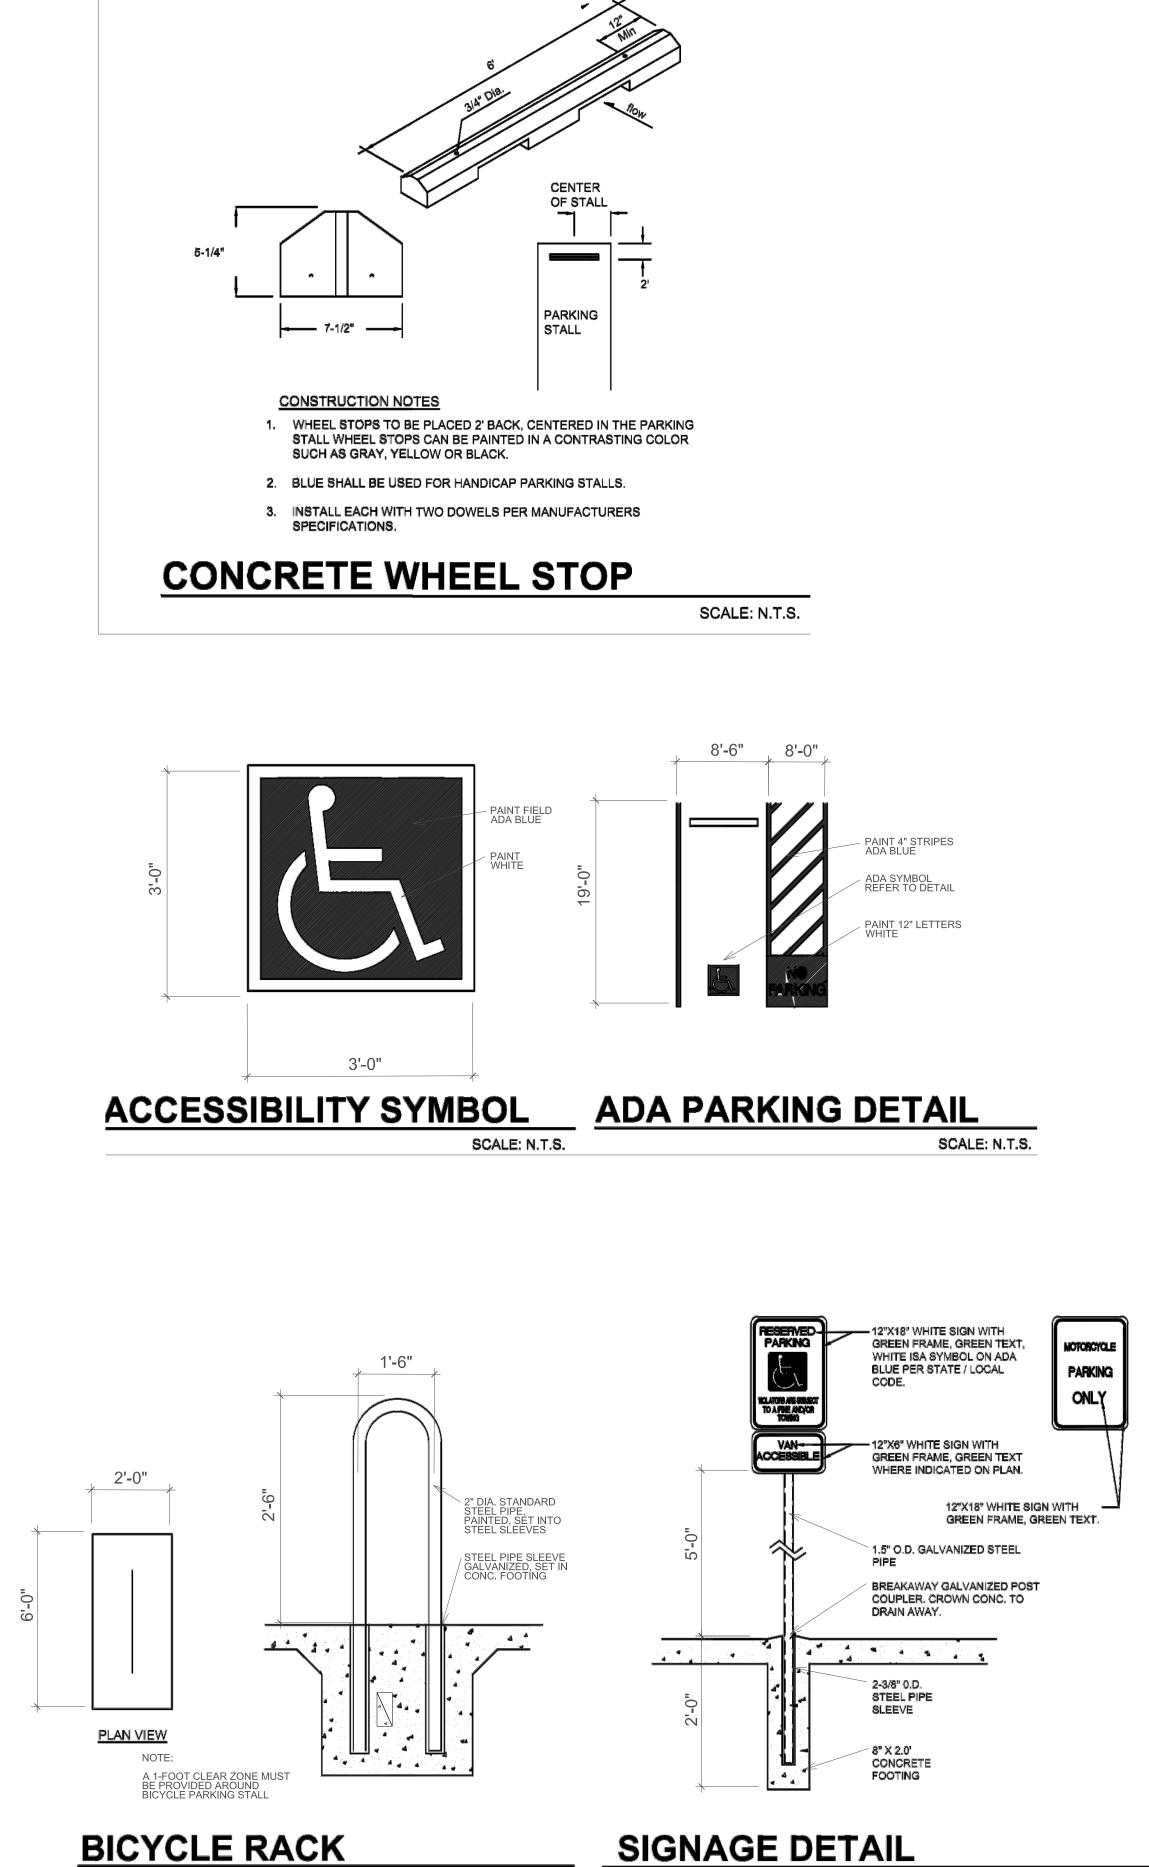

SCALE: N.T.S.

SCALE: N.T.S.

TRAFFIC CIRCULATION LAYOUT APPROVED	
Sertil A. Kanbar	4/21/2025
Signed	Date

