
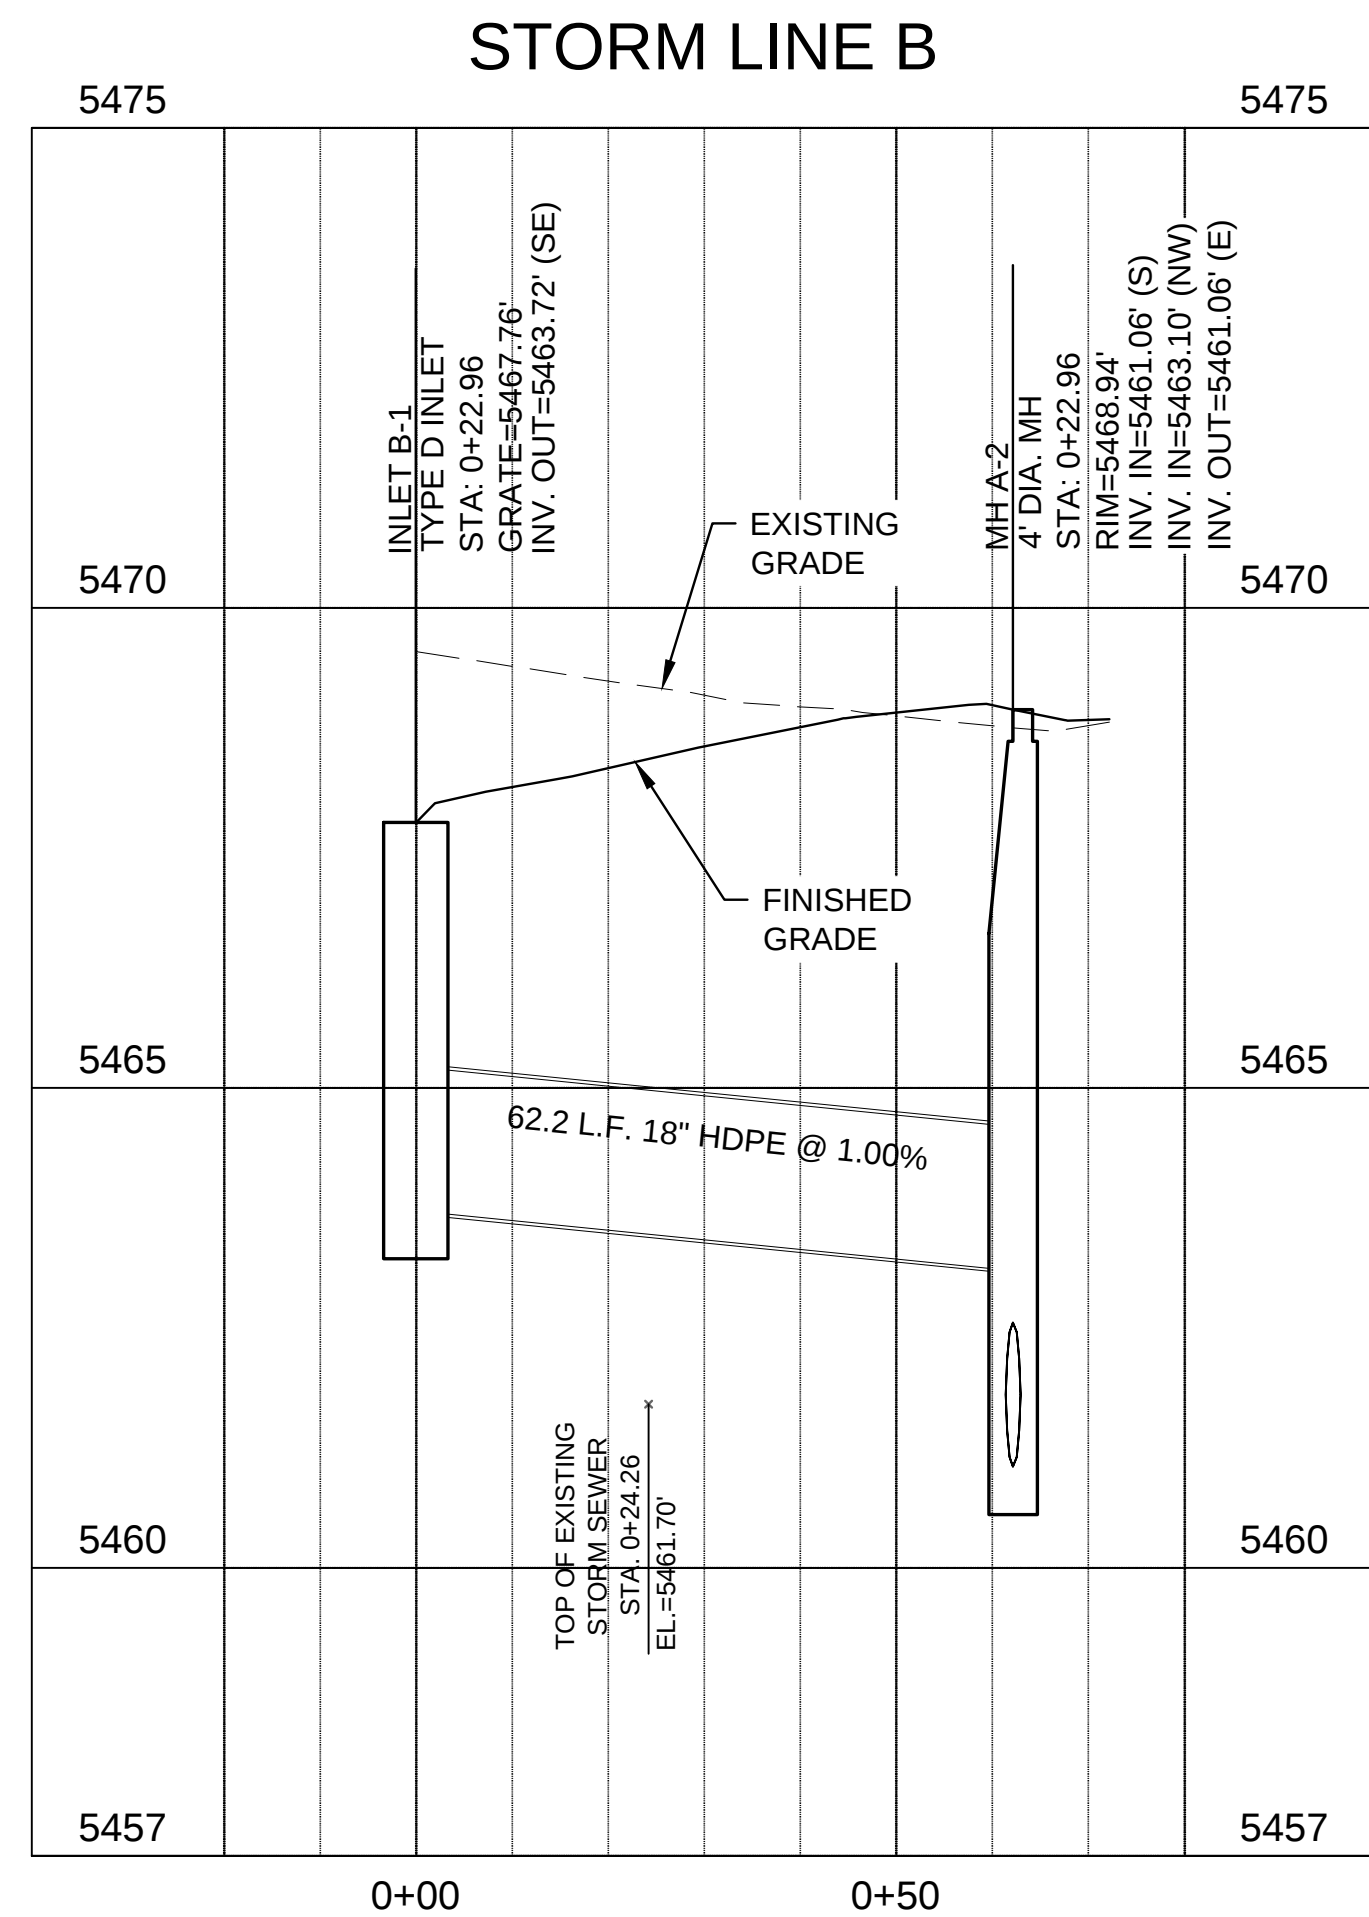
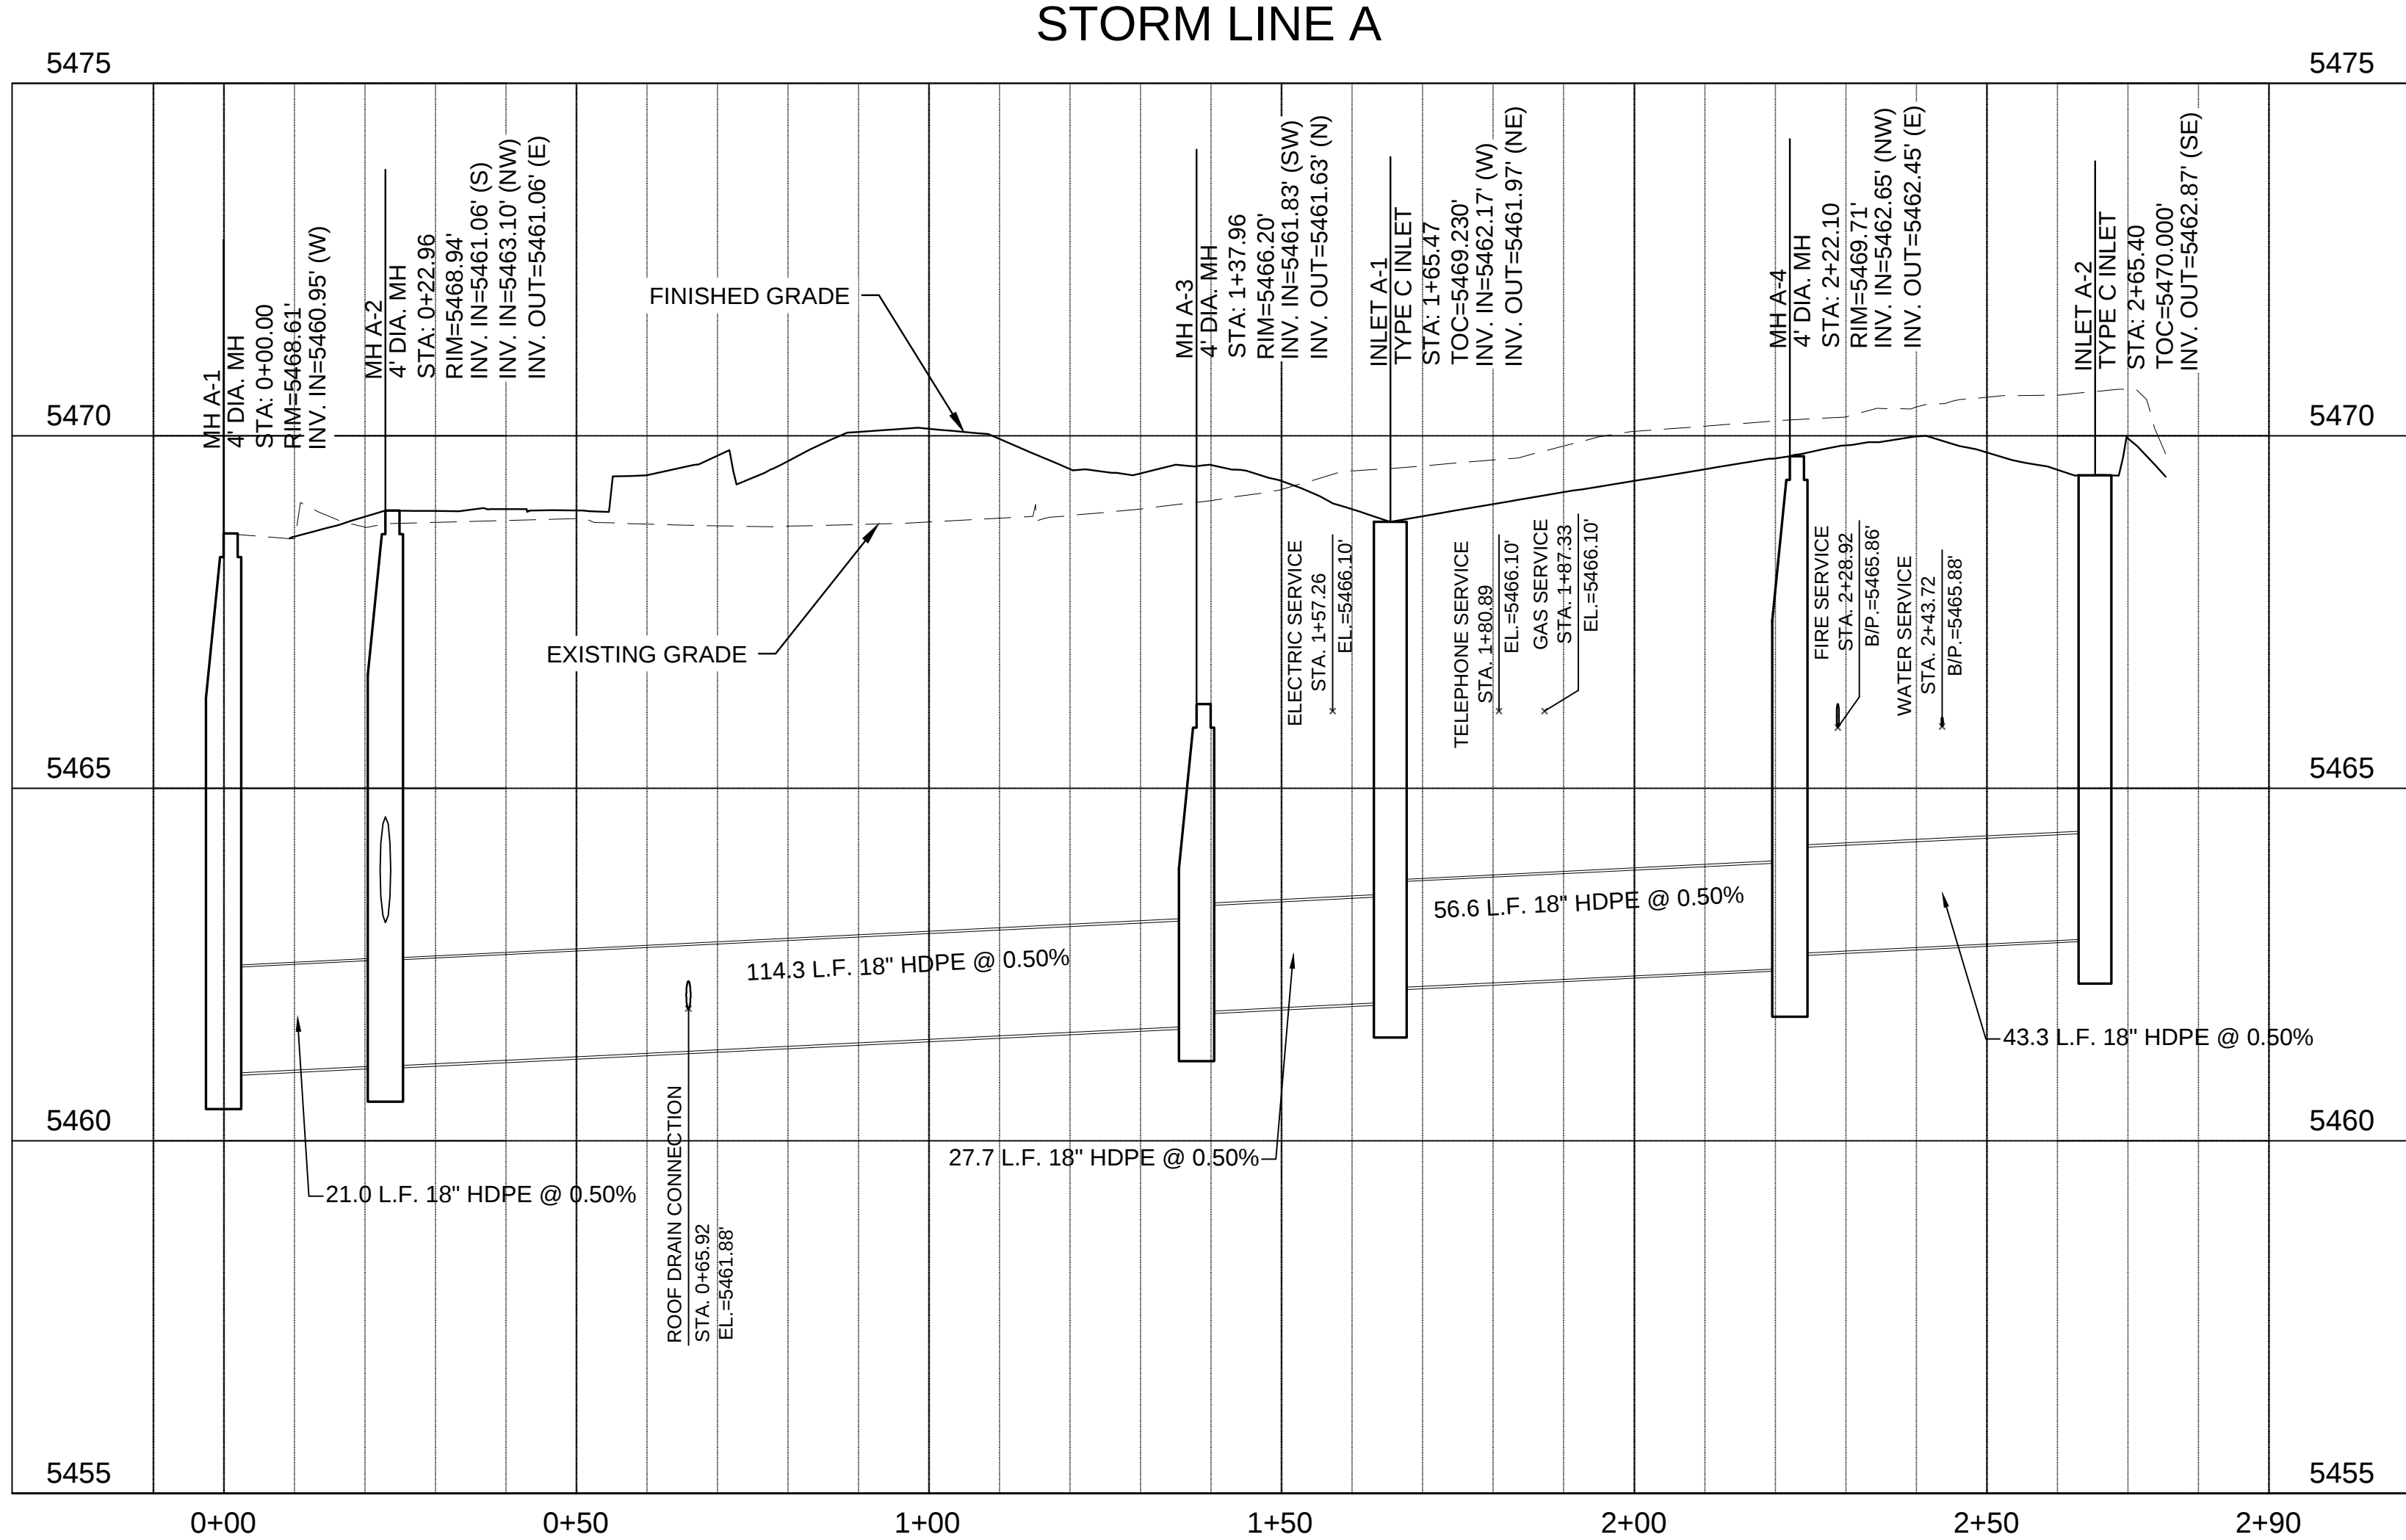


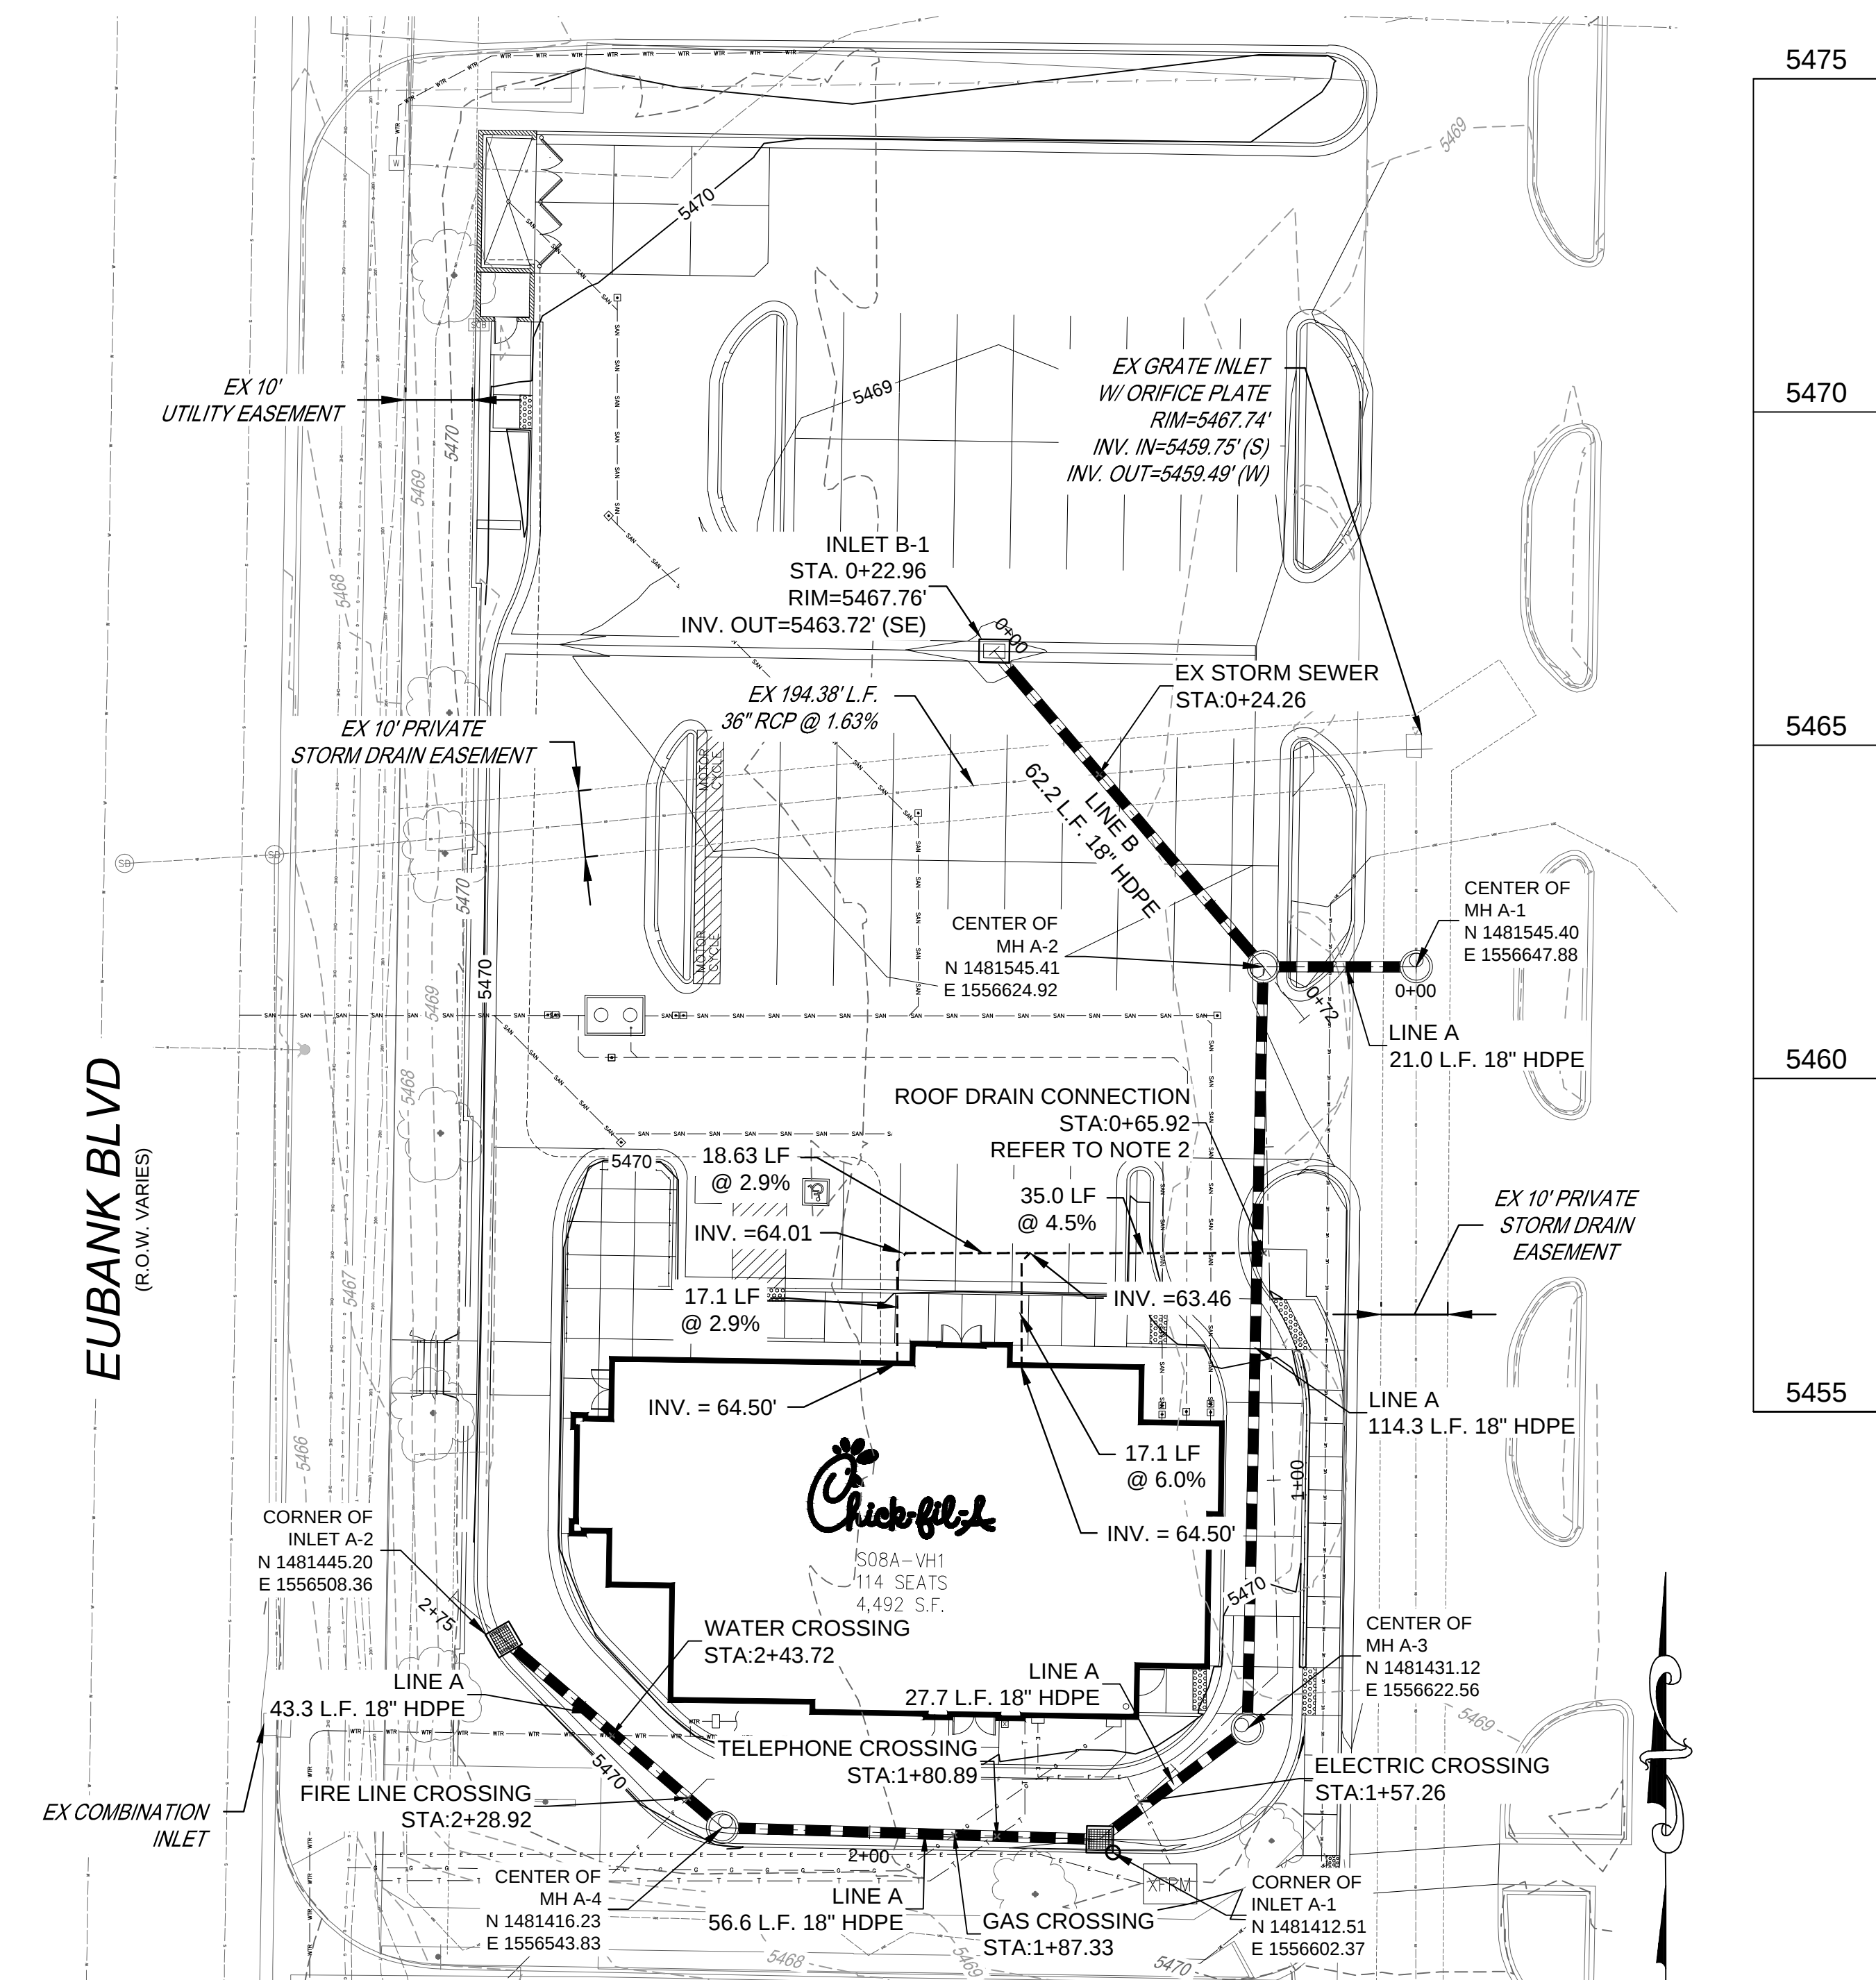

NOTES

- CONTRACTOR TO FIELD VERIFY VERTICAL & HORIZONTAL LOCATIONS OF ALL EXISTING UTILITIES, INCLUDES EXISTING IRRIGATION LINES ALONG EUBANK BLVD.
- CONTRACTOR TO UTILIZE INSERTA TEE FOR 6" PVC ROOF DRAIN CONNECTION TO 18" PVC PIPE. REFER TO C-4.2 FOR INSERTA TEE DETAILS.
- REFER TO C-5.0 - C-5.3 FOR CIVIL STANDARD DETAILS.
- CONTRACTOR TO COORDINATE WITH HOME DEPOT FOR THE STORM SEWER CONNECTION TO THE EXISTING STORM LINE. CONTRACTOR TO INSTALL TEMPORARY TRAFFIC SIGNS AND DEVICES SHALL BE USED TO DIRECT HOME DEPOT CUSTOMER HOW TO TRAVEL AROUND THE OFF-SITE CONSTRUCTION.
- CONTRACTOR TO MAINTAIN A MIN. 2' COVER FROM TOP OF STORM PIPE TO FINISHED GRADE PER CITY OF ALBUQUERQUE SPECIFICATIONS.
- ALL ELEVATIONS AND INVERTS ARE 54XX.XX'.

LEGEND:

— F —	PROPOSED FIRE SERVICE	— (ST) —	STORM MANHOLE
— WTR —	PROPOSED ROOF DRAIN	— OHE —	EX OVERHAED ELECTRIC
— SAN —	PROPOSED WATER MAIN	— UGE —	EX UNDERGROUND ELECTRIC
— G —	PROPOSED SANITARY SEWER	— W —	EX WATER LINE
— E — E —	PROPOSED GAS	— T —	EX TELEPHONE LINE
— T — T —	PROPOSED ELECTRIC	— SD —	EX STORM LINE
— T — T —	PROPOSED TELEPHONE	— S —	EX SANITARY LINE
— T — T —	PROPOSED STORM LINE	— (SM) —	EX STORM MANHOLE
— T — T —	WATER METER	— (SI) —	EX SANITARY MANHOLE
— T — T —	GREASE TRAP	— (SI) —	EX STORM INLET
— T — T —	STORM INLET	— (SI) —	EX HYDRANT
— T — T —		— (SI) —	EX LIGHT POLE
— T — T —		— (SI) —	EX SPRINKLER CONTROL BOX
— T — T —		— (SI) —	EX WATER METER
— T — T —		— (SI) —	EX TREE



5200 Buffington Rd.
Atlanta, Georgia
30349-2998

Revisions:

Mark	Date	By
△	12/29/14	EF
AGENCY REV.		

Mark	Date	By
△	03/20/15	EF

Mark Date By

△

Seal

TROY D. KELTS
NEW MEXICO
22102
FOR AND ON BEHALF OF
MERRICK & COMPANY

MERRICK & COMPANY
5970 GREENWOOD PLAZA BLVD
GREENWOOD VILLAGE, CO 80111
303-751-0741

STORE
CHICK-FIL-A
FSU #03235
CENTRAL & EUBANK
100-200 EUBANK
BOULEVARD SE
ALBUQUERQUE, NM
87123

SHEET TITLE

**STORM SEWER
PLAN & PROFILE**

DWG EDITION ---

Job No. :
Store :
Date :11/10/14
Drawn By :
Checked By:

Sheet

C-3.2