CITY OF ALBUQUERQUE

Planning Department Brennon Williams, Director



Mayor Timothy M. Keller

May 1, 2020

Scott McGee, P.E. 9700 Tanoan Drive NE Albuquerque, NM 87111

RE: Zitro Event Center Addition 12910 Central SE Grading and Drainage Plan Engineer's Stamp Date: 042/27/20 Hydrology File: L22D059A

Dear Mr. McGee:

PO Box 1293 Based upon the information provided in your submittal received 04/28/2020, the Grading and Drainage Plan is approved for Building Permit.

Albuquerque Please attach a copy of this approved plan in the construction sets for Building Permit processing along with a copy of this letter. Prior to approval in support of Permanent Release of Occupancy by Hydrology, Engineer Certification per the DPM checklist will be required.

^{NM 87103} If the project total area of disturbance (including the staging area and any work within the adjacent Right-of-Way) is 1 acre or more, then an Erosion and Sediment Control (ESC) Plan and Owner's certified Notice of Intent (NOI) is required to be submitted to the Stormwater Quality Engineer (Doug Hughes, PE, jhughes@cabq.gov, 924-3420) 14 days prior to any earth disturbance.

Also as a reminder, please provide Drainage Covenant for the stormwater quality ponds per Chapter 17 of the DPM prior to Permanent Release of Occupancy. Please submit this on the 4th floor of Plaza de Sol. A \$25 fee will be required.

If you have any questions, please contact me at 924-3995 or <u>rbrissette@cabq.gov</u>.

Sincerely,


Renée C. Brissette

Renée C. Brissette, P.E. CFM Senior Engineer, Hydrology Planning Department


City of Albuquerque Planning Department Development & Building Services Division	EVENT CENTERNSPORTATION INFORMATION SHI	PACTS A 910 CEN	MM PE, LLC OD TANOAN DR NE Contact: 3 00 TANOAN DR NE	9	PMENT: PLAT (# of lots) RESIDENCE DRAFTE XADATIN CITE	Yes Nontration Viendation Viendatio Viendation Viendation Viendation Viendation Viendation Viendati	TYPE OF APPROVAL/ACCEPTANCE SOUGHT:	AL: HITECT CERTIFICATION CERTIFICATE OF OCCUPANCY	TION 3 & D PLAN 1 & D PLAN 3 & D PLAN 1 & SITE PLAN FOR SUB'D APPROVAL 1 & SITE PLAN FOR BLDG. PERMIT APPROVAL 2 & TIRE PLAN FOR BLDG. PERMIT APPROVAL 2 & TIRE PLAN 2 & D PLAN 2	APPLIC ((TIS)	ETING? WOKK UKDEK APPROVAL CLOMR/LOMR DEVELOPMENT PERMIT	4-28-20 By: Scott M Weyler	.FF: FEE PAID: FEE PAID:		
	t Title: ZITRO E	ACTS 10 C	nt: SMM 9700 TA	1- Ca	Phone#:	ITT.	ply:	TYPE OF SUBMITTAL: ENGINEER/ARCHITECT CERTI	PAD CERTIFICATION CONCEPTUAL G & D PLAN GRADING PLAN DRAINAGE REPORT DRAINAGE MASTER PLAN	FLOODPLAIN DEVELOPMENT PERMIT ELEVATION CERTIFICATE CLOMR/LOMR TRAFFIC CIRCULATION LAYOUT (TCI	TRAFFIC IMPACT STUDY (TIS STREET LIGHT LAYOUT OTHER (SPECIFY)	PRE-DESIGN MEETING?	DATE SUBMITTED: $4-$	COA STAFF:	, , ,	

.

.

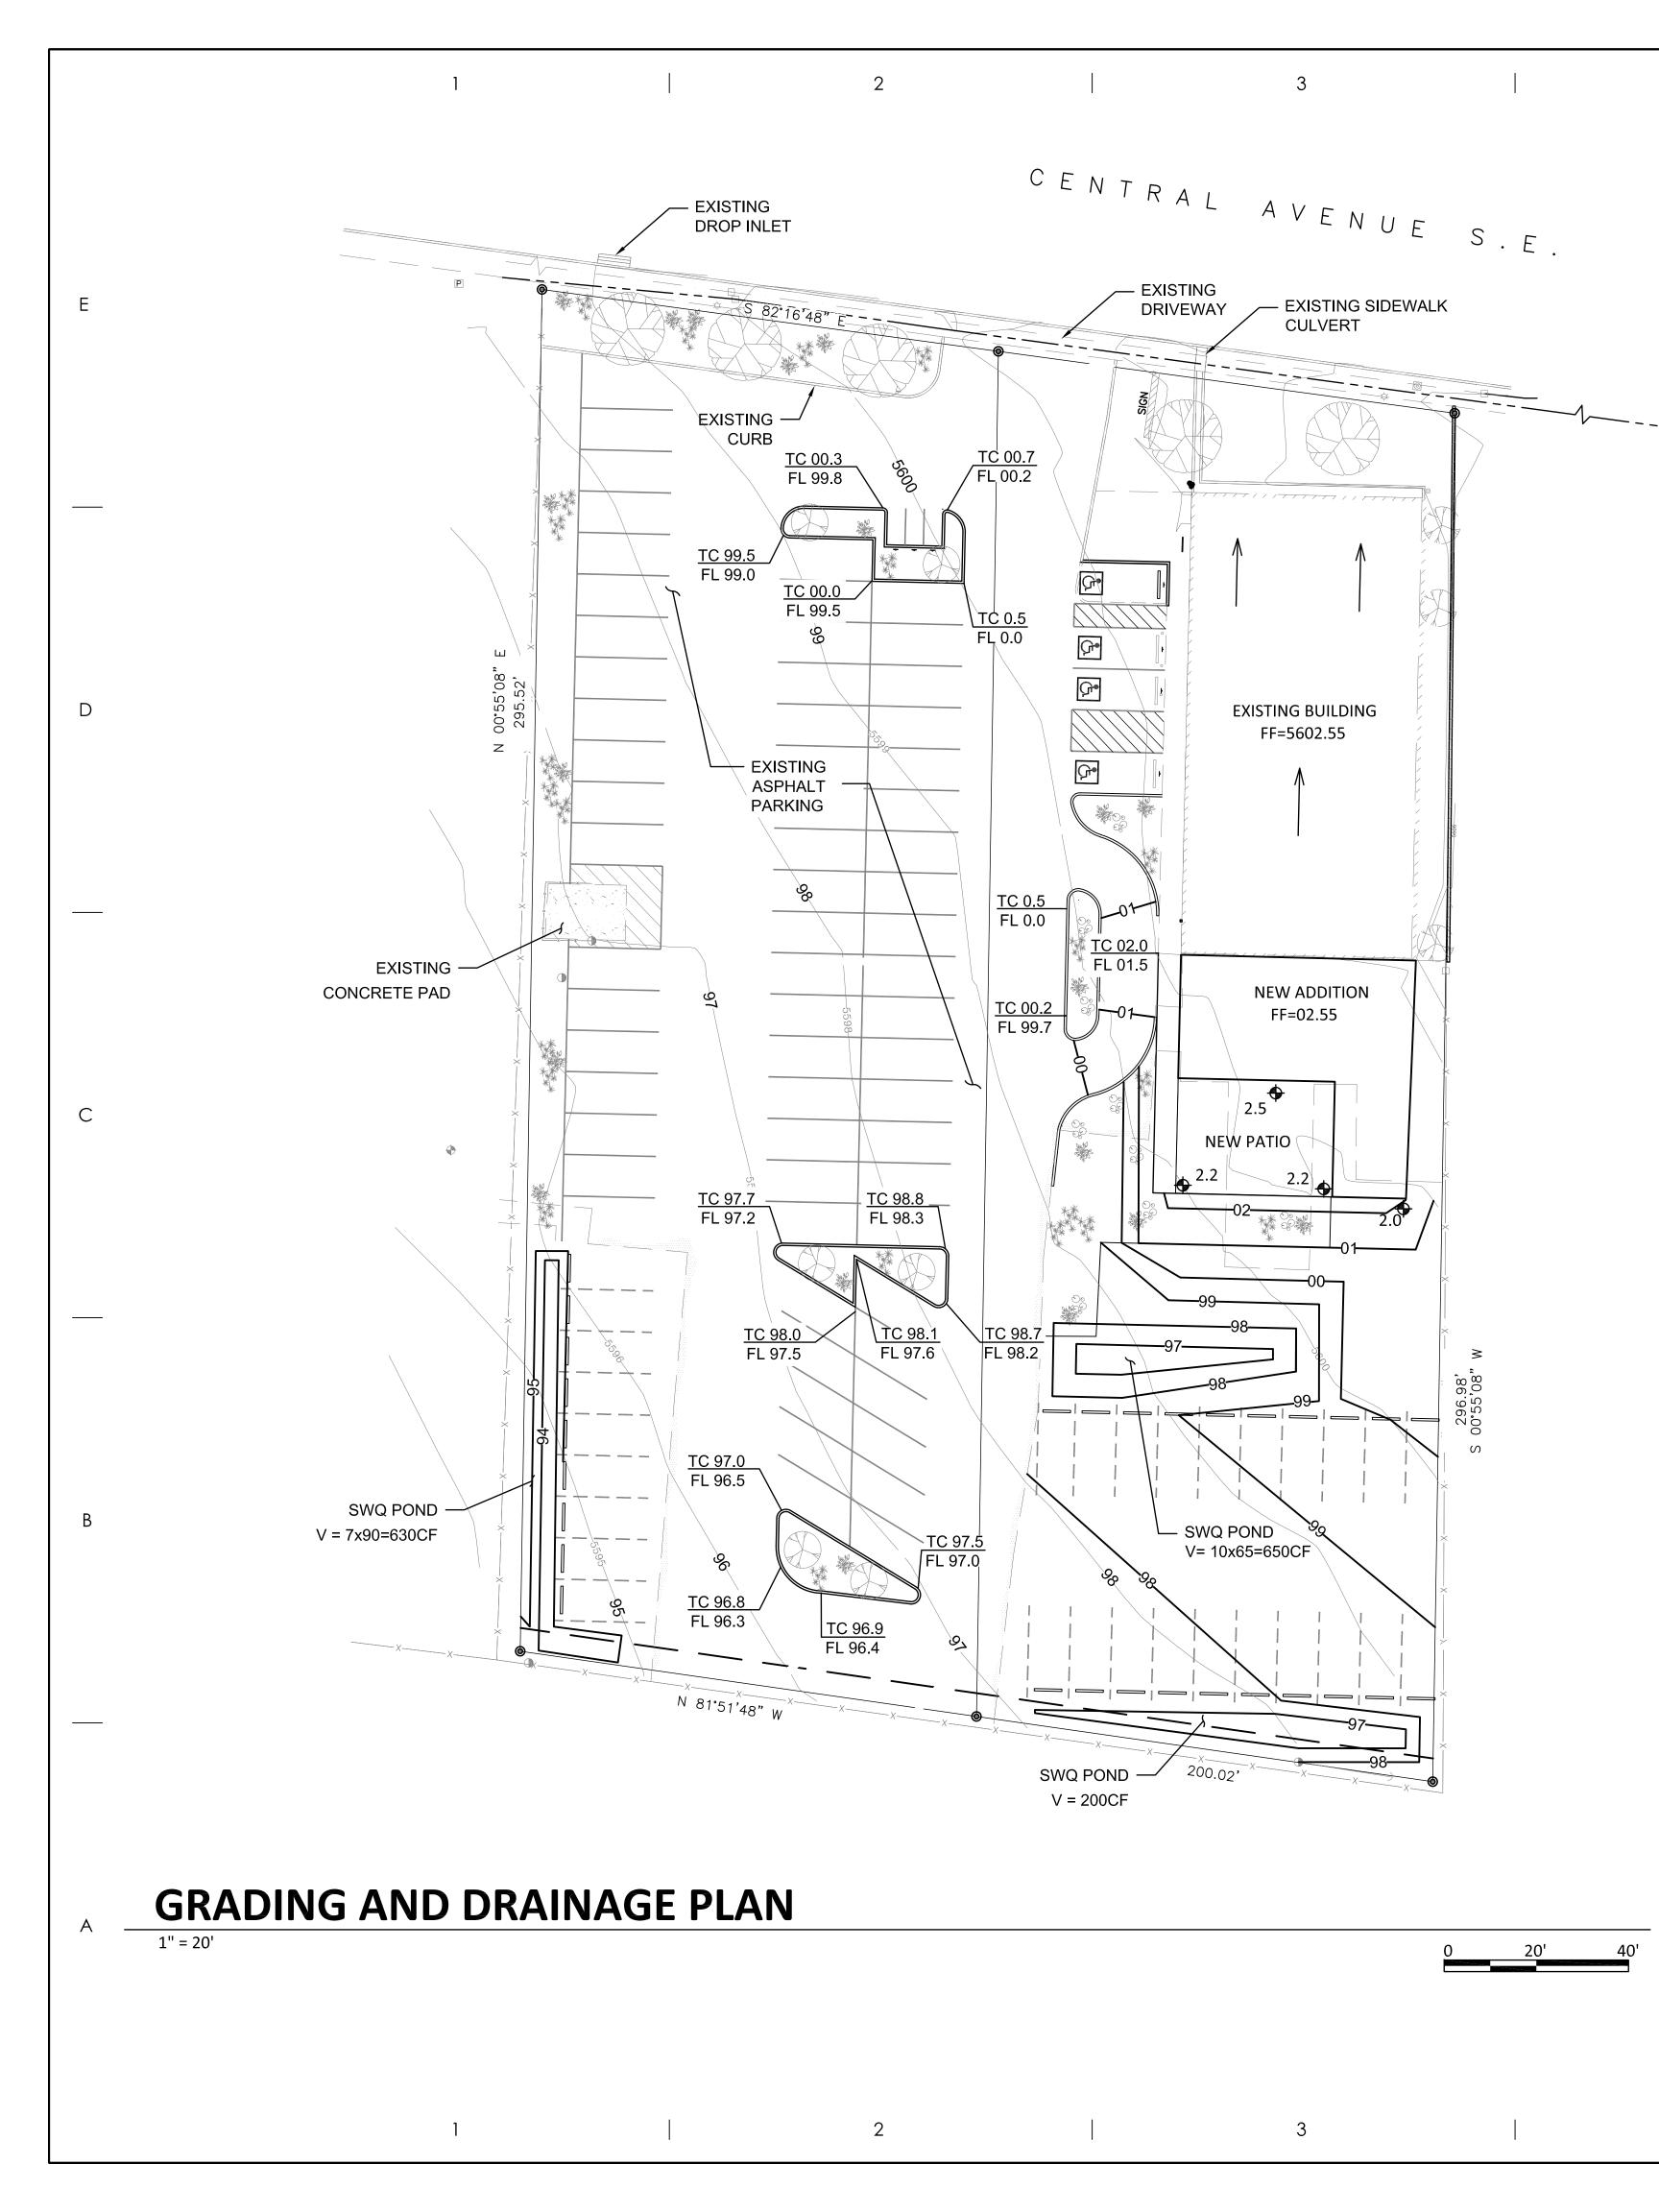



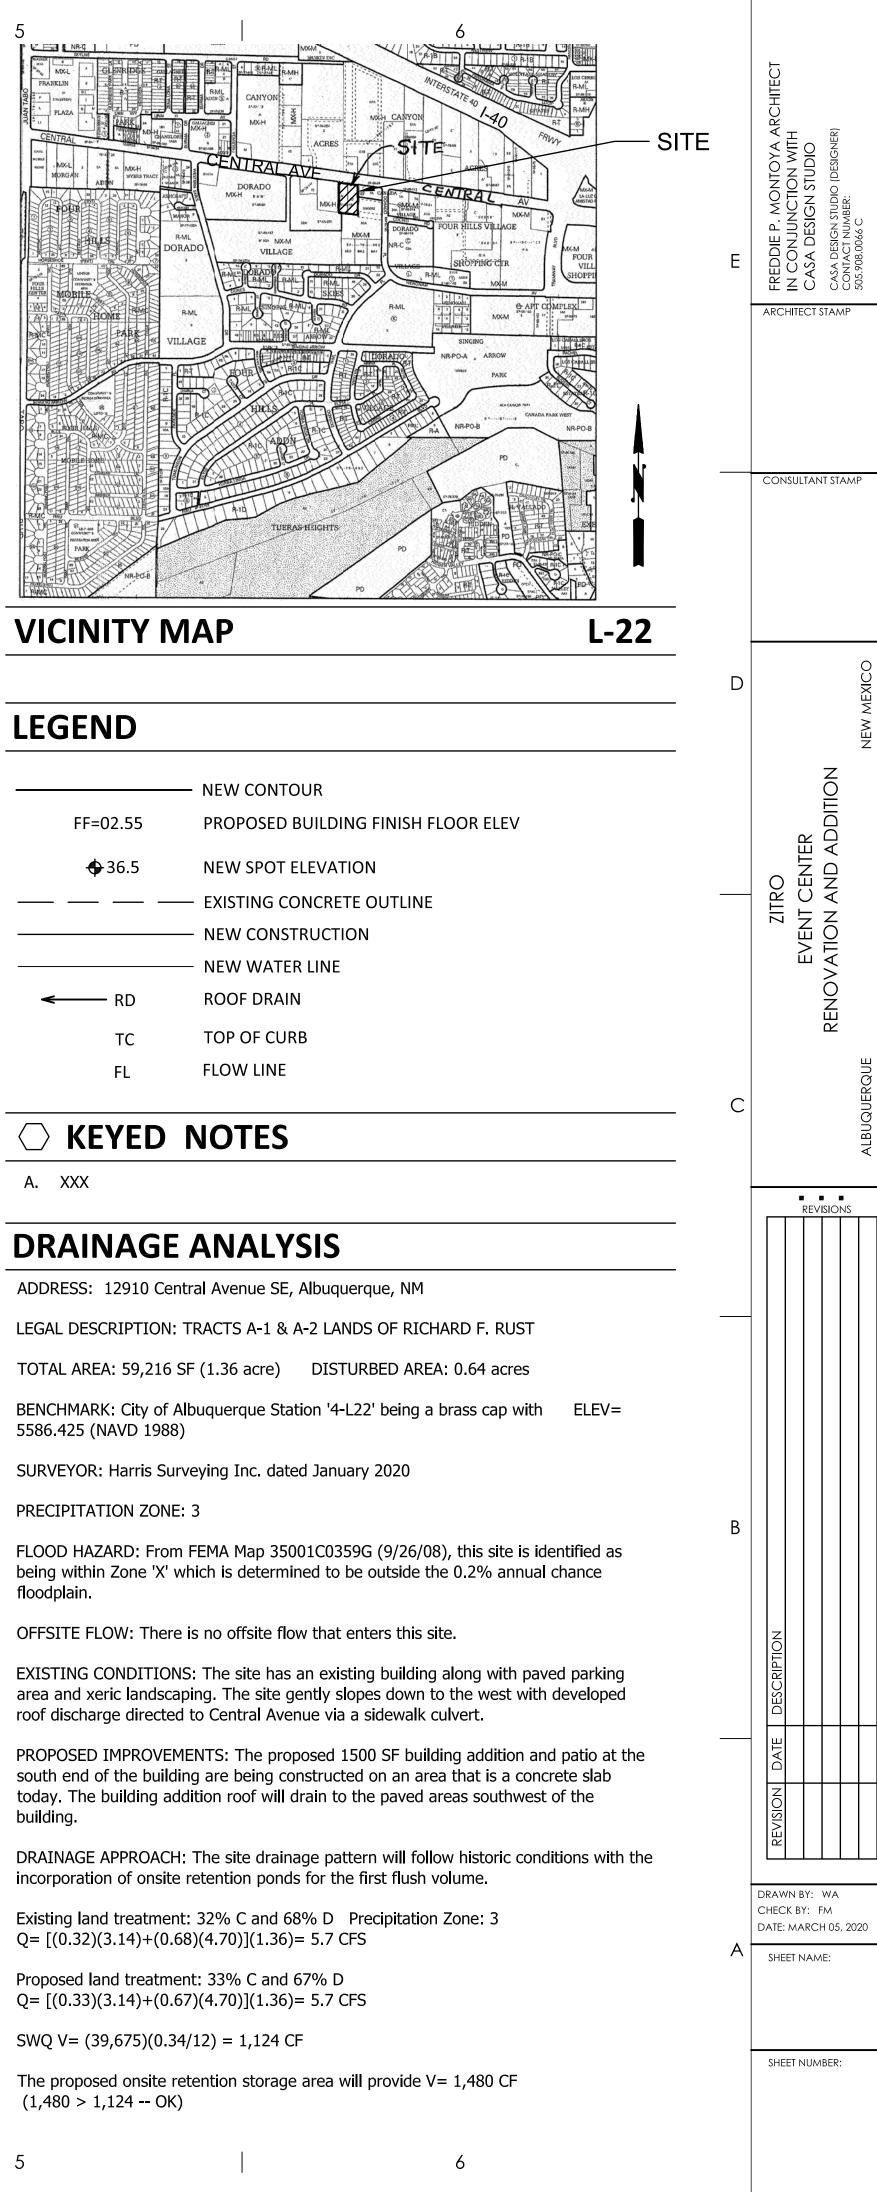

	FF=02.55
	•• 36.5
•	RD
	ТС
	FL