




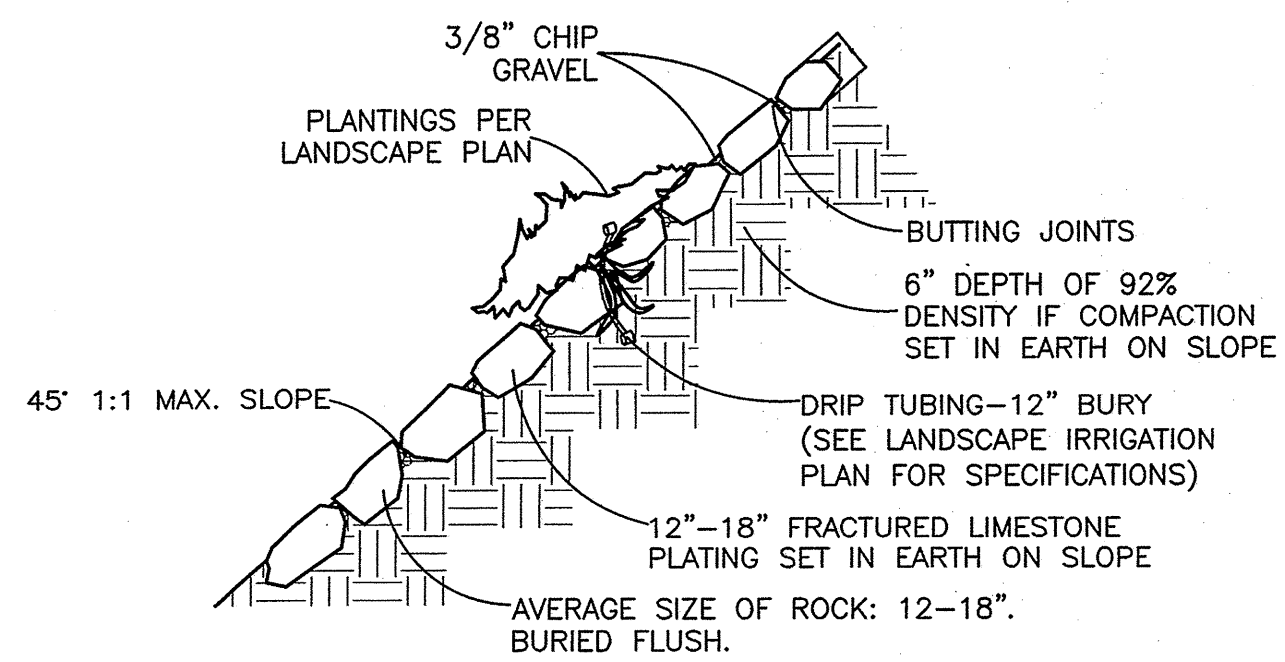


ROCK PLATING DETAIL
NTS

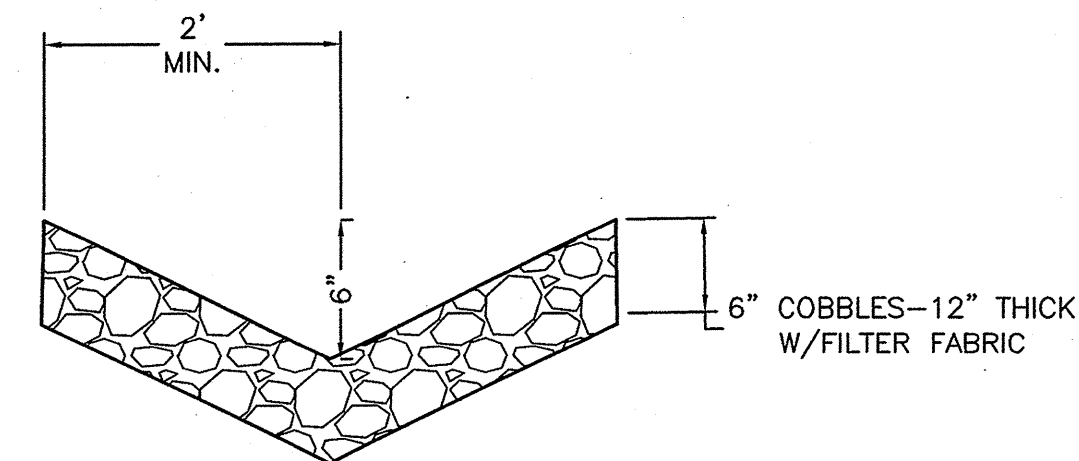


COBBLE SWALE DETAIL
NTS

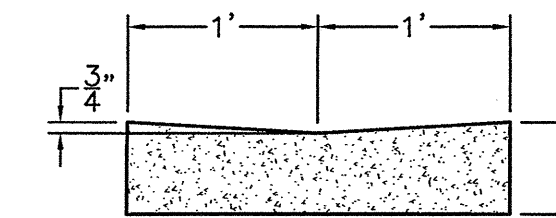


CONCRETE ALLEY GUTTER DETAIL
NTS

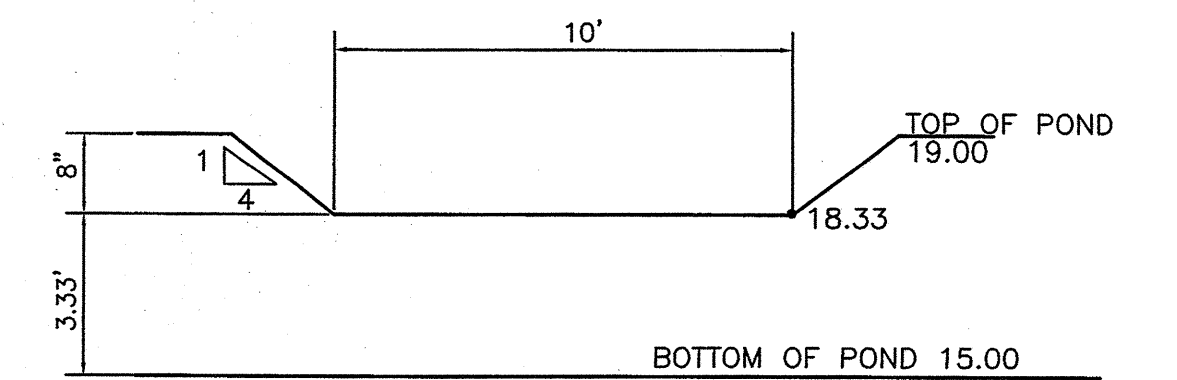


EMERGENCY SPILLWAY DETAIL
NTS

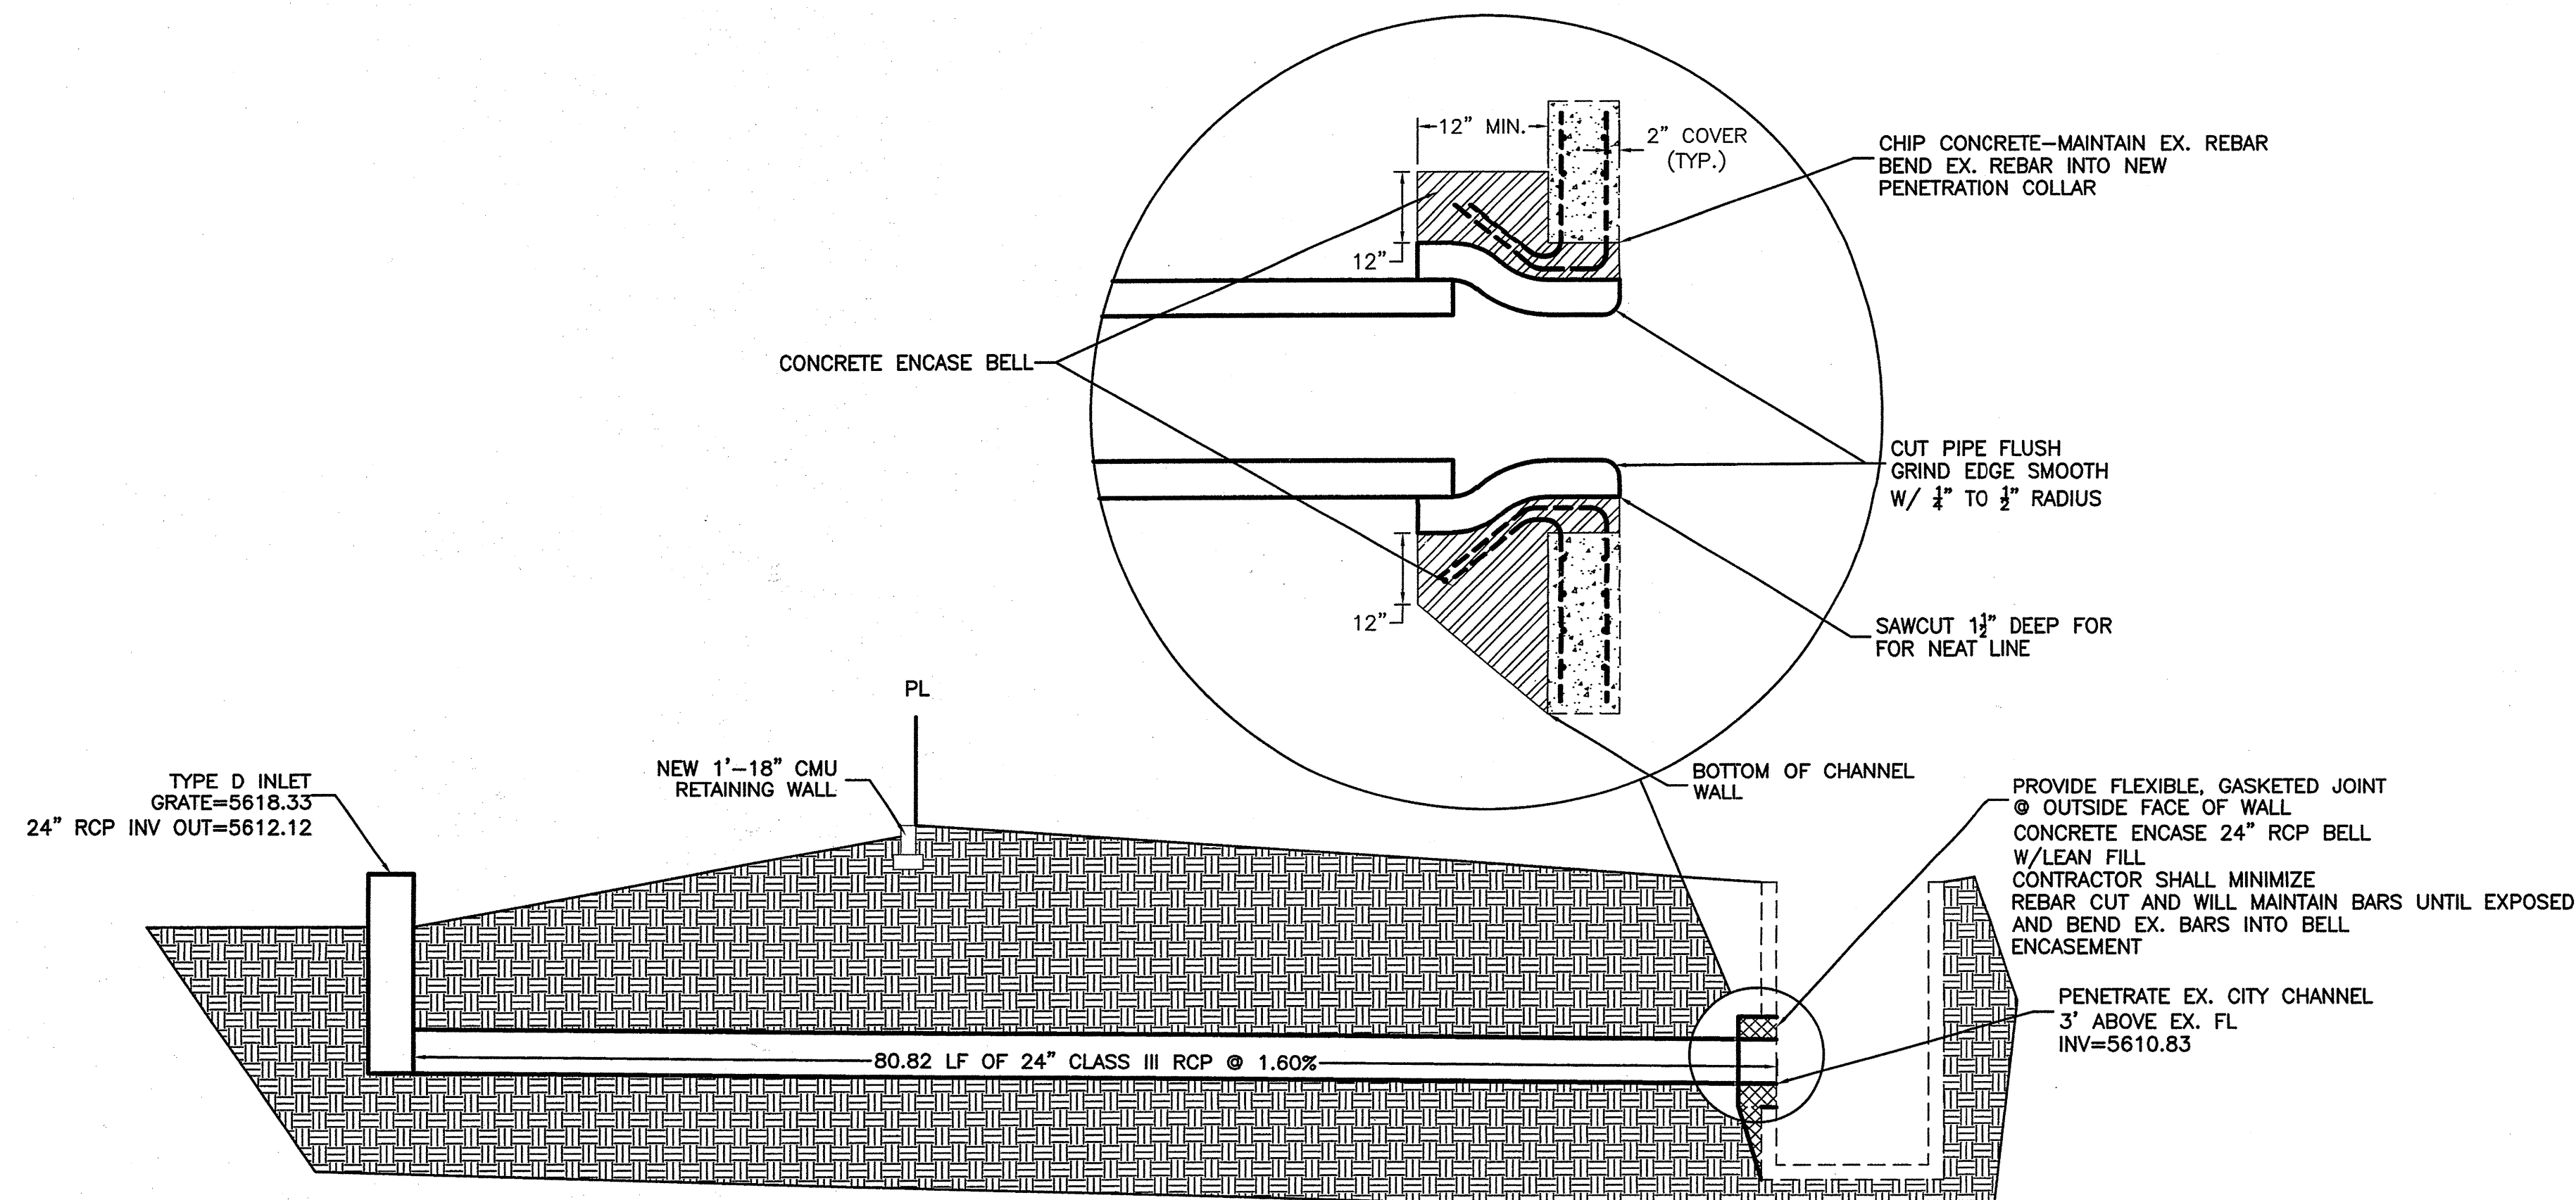

SECTION A-A
NTS-- Prior to cutting wall, pouring concrete, contractor shall notify the storm drain inspector, Jason Rodriguez--857-8074, to inspect work in progress.

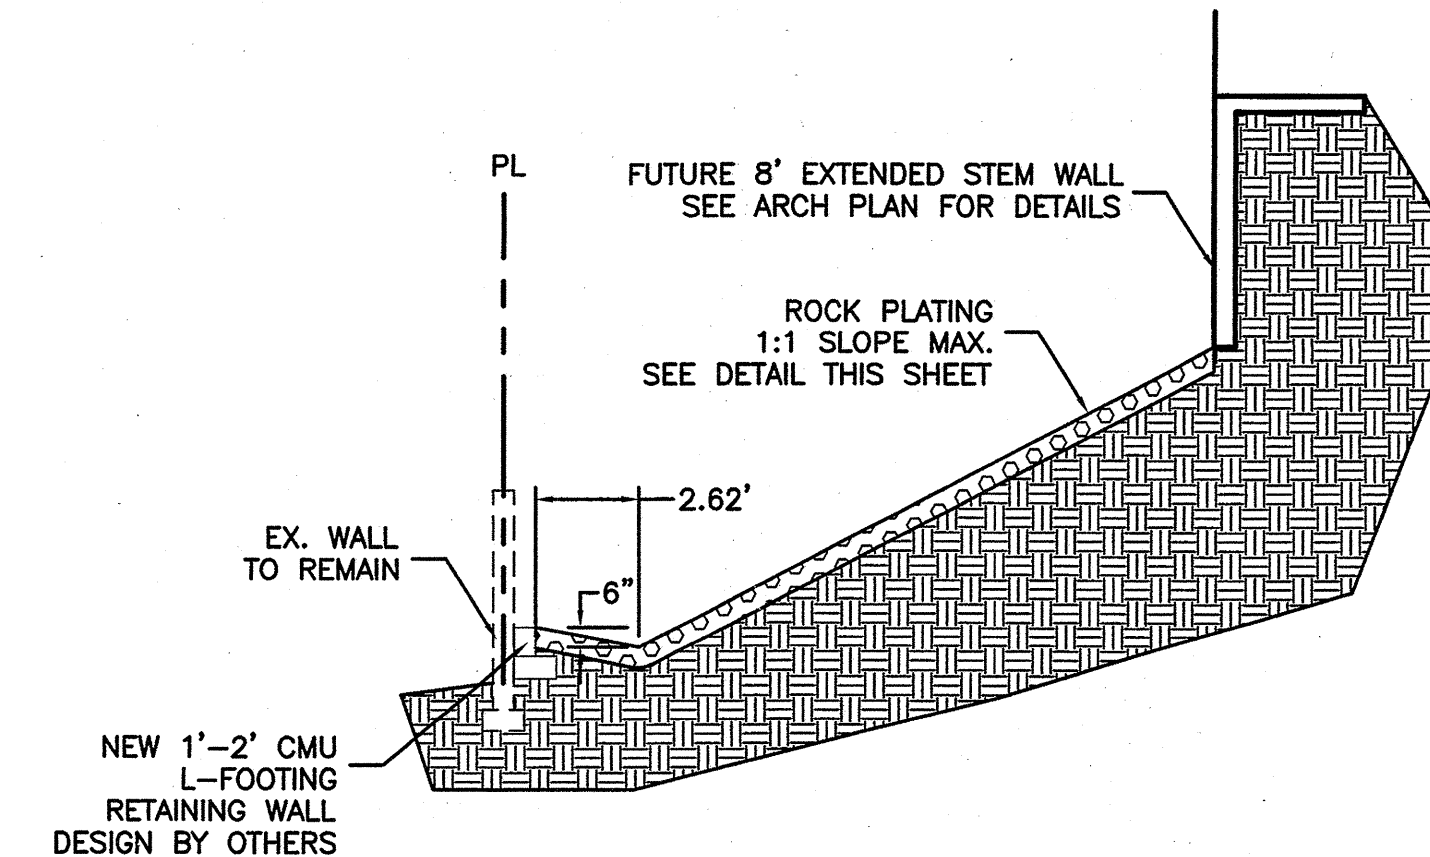


SECTION B-B
NTS

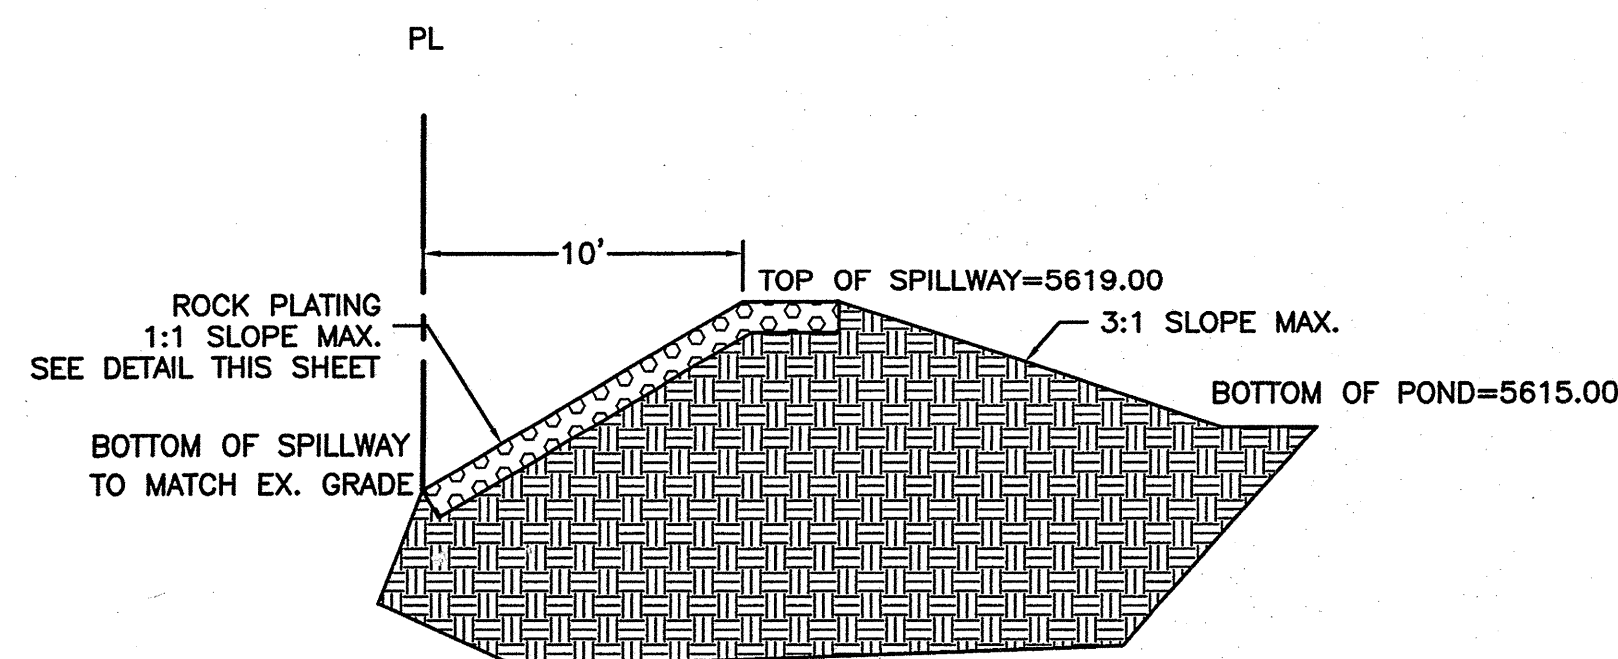

SECTION C-C
NTS

City of Albuquerque
Building & Safety
NOV 06 2013
I.B.C.
Plan Check Section

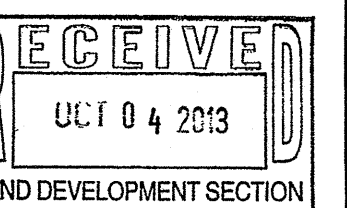

DRAINAGE FILE L23-D022

ENGINEER'S SEAL	BEEHIVE HOMES	DRAWN BY WCWJ
	GRADING AND DRAINAGE DETAILS	DATE 10-02-13
		SHEET # 2
DAVID SOULE P.E. #14522	1606 CENTRAL AVENUE SUITE 201 ALBUQUERQUE, NM 87106 (505) 872-0999	JOB # 21227