




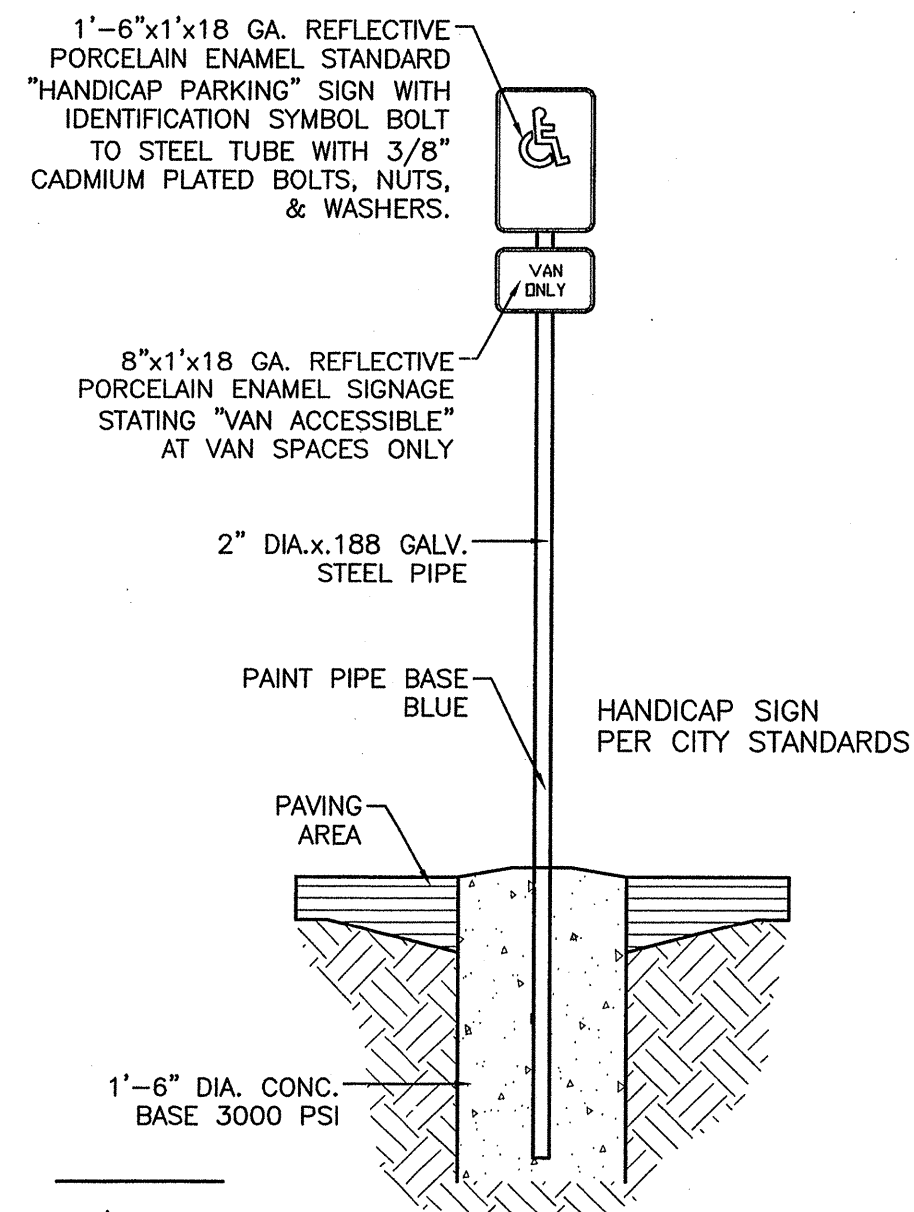


HANDICAP SIGN
NTS

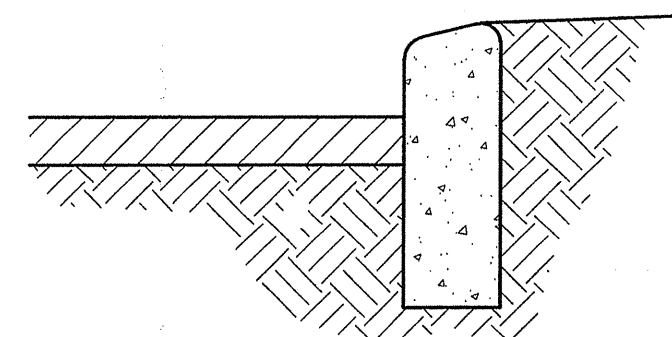


6" HEADER CURB DETAIL
NTS

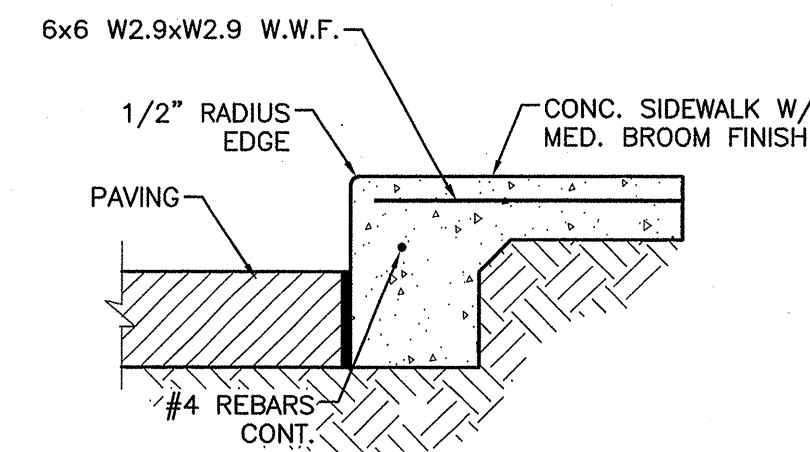


6" TURNDOWN CURB
NTS

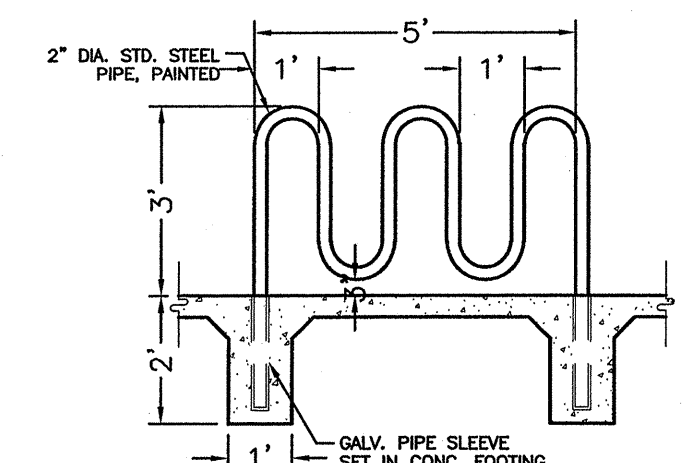


BIKE RACK DETAIL
NTS

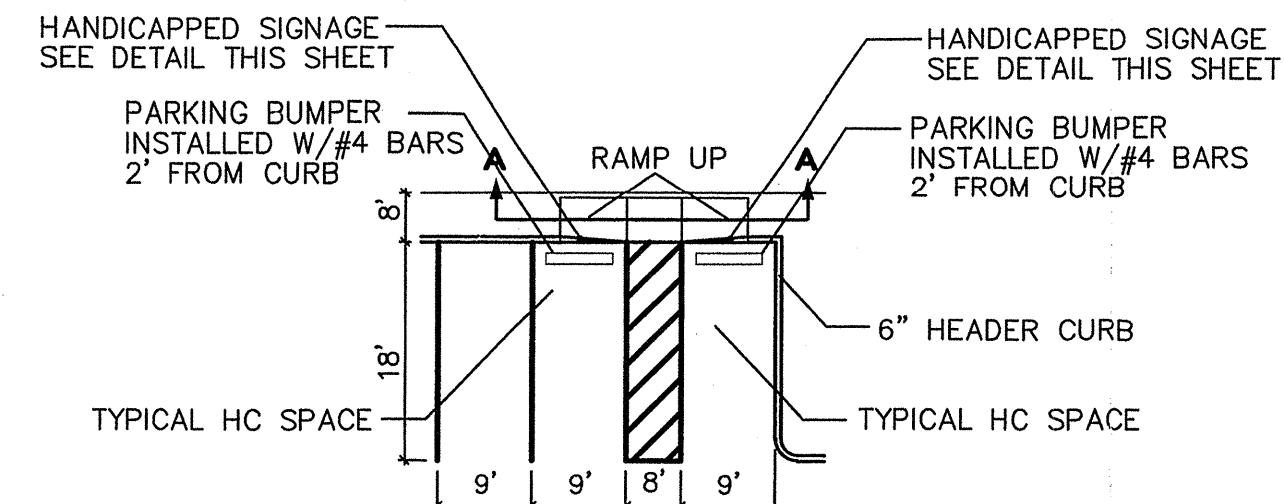


HC PARKING DETAIL
NTS

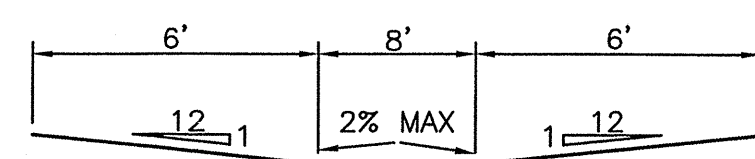


SECTION A-A
NTS

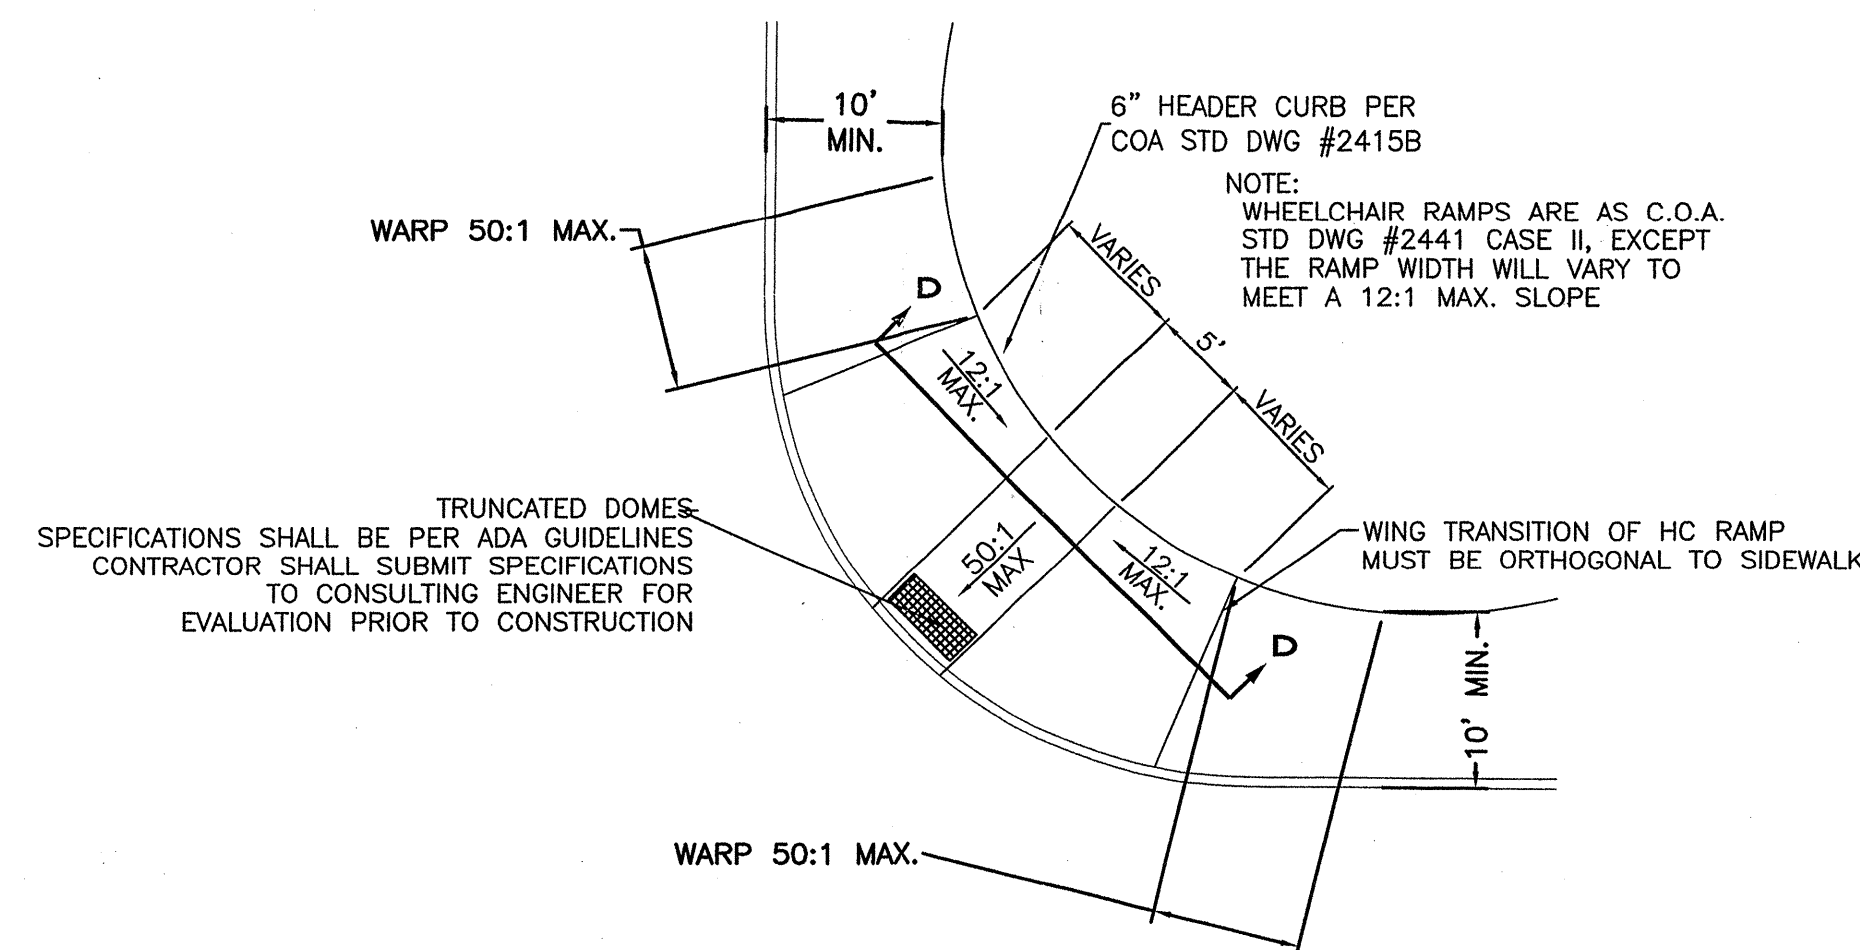

WHEELCHAIR RAMP DETAIL (TYP.)
NTS

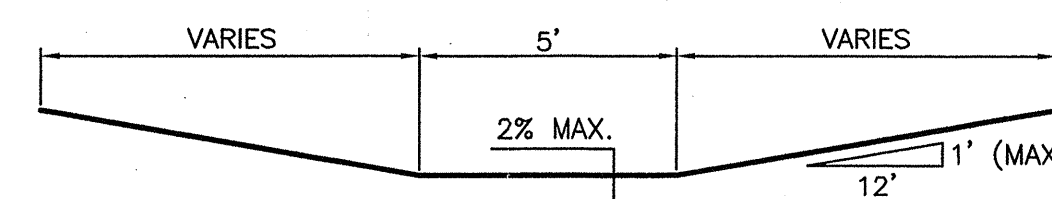

SECTION D-D

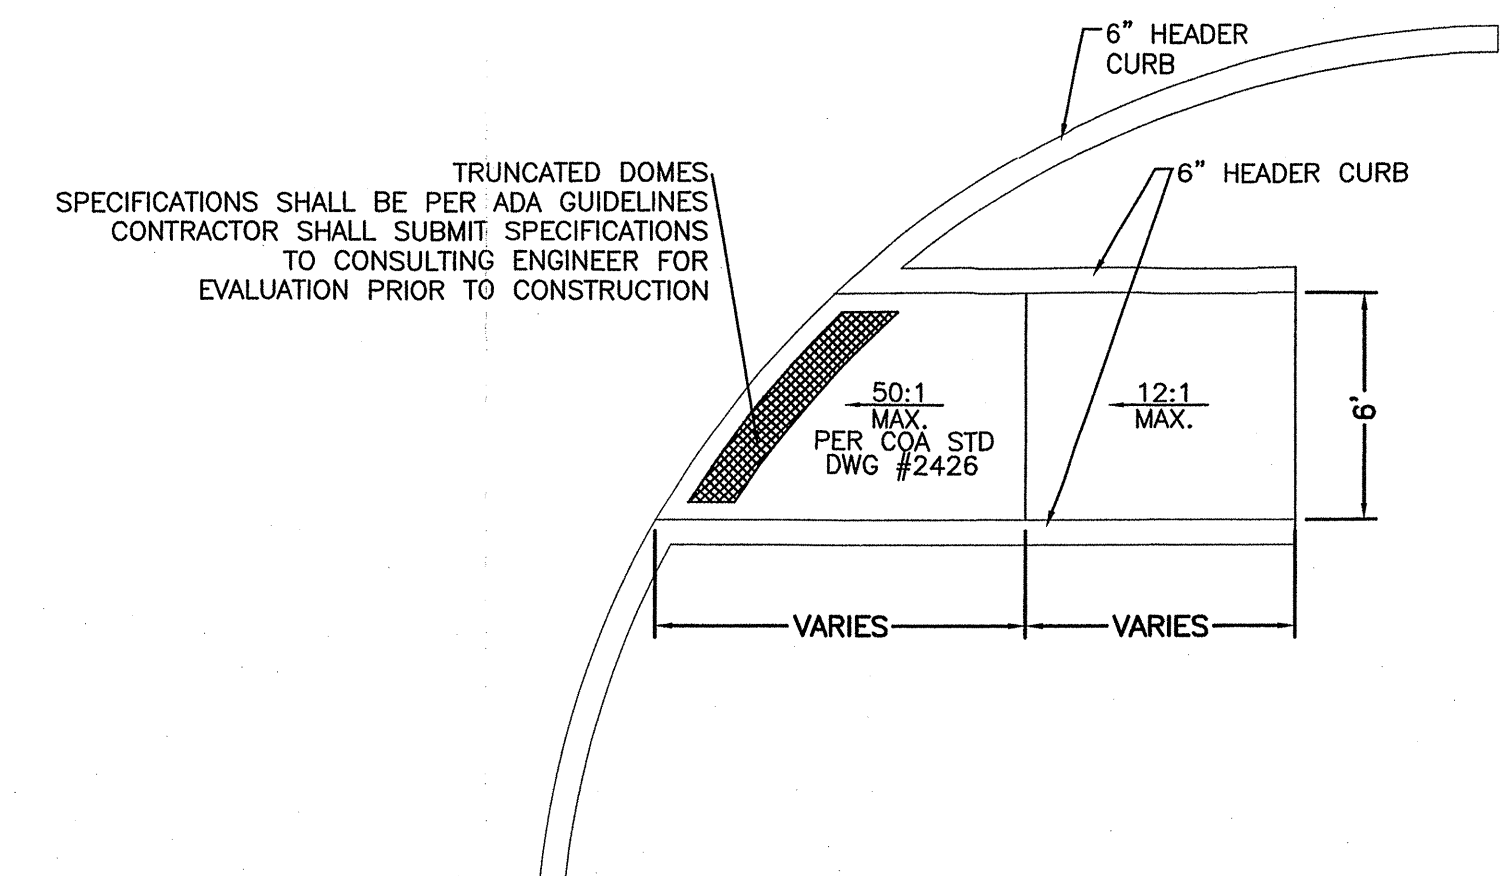

UNIDIRECTIONAL WHEELCHAIR RAMP DETAIL (TYP.)
NTS

CITY OF ALBUQUERQUE
BUILDING & SAFETY
OCT 22 2013
I.B.C.
PLAN CHECK SECTION

RECEIVED
OCT 03 2013
LAND DEVELOPMENT SECTION

	BEEHIVE HOMES SITE DEVELOPMENT PLAN DETAILS Rio Grande Engineering 1606 CENTRAL AVENUE SE SUITE 201 ALBUQUERQUE, NM 87106 (505) 872-0889	DRAWN BY WCWJ
		DATE 3-02-13
		21227-LAYOUT-7-13-12 SHEET # 2 JOB # 21227